



PROPOSED GROUND FLOOR PLAN

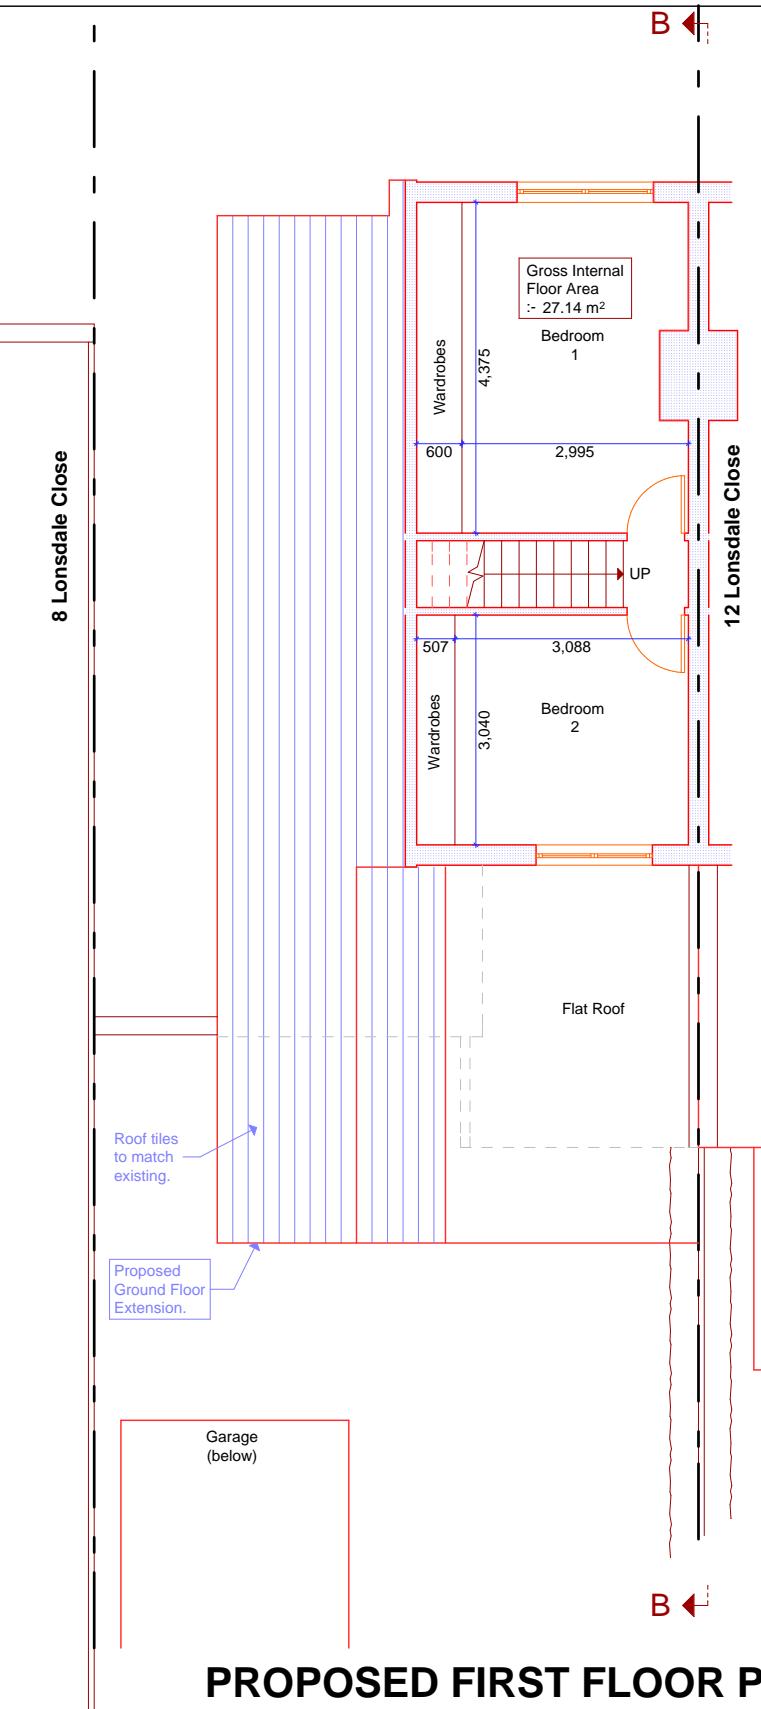

PROPOSED FIRST FLOOR PLAN

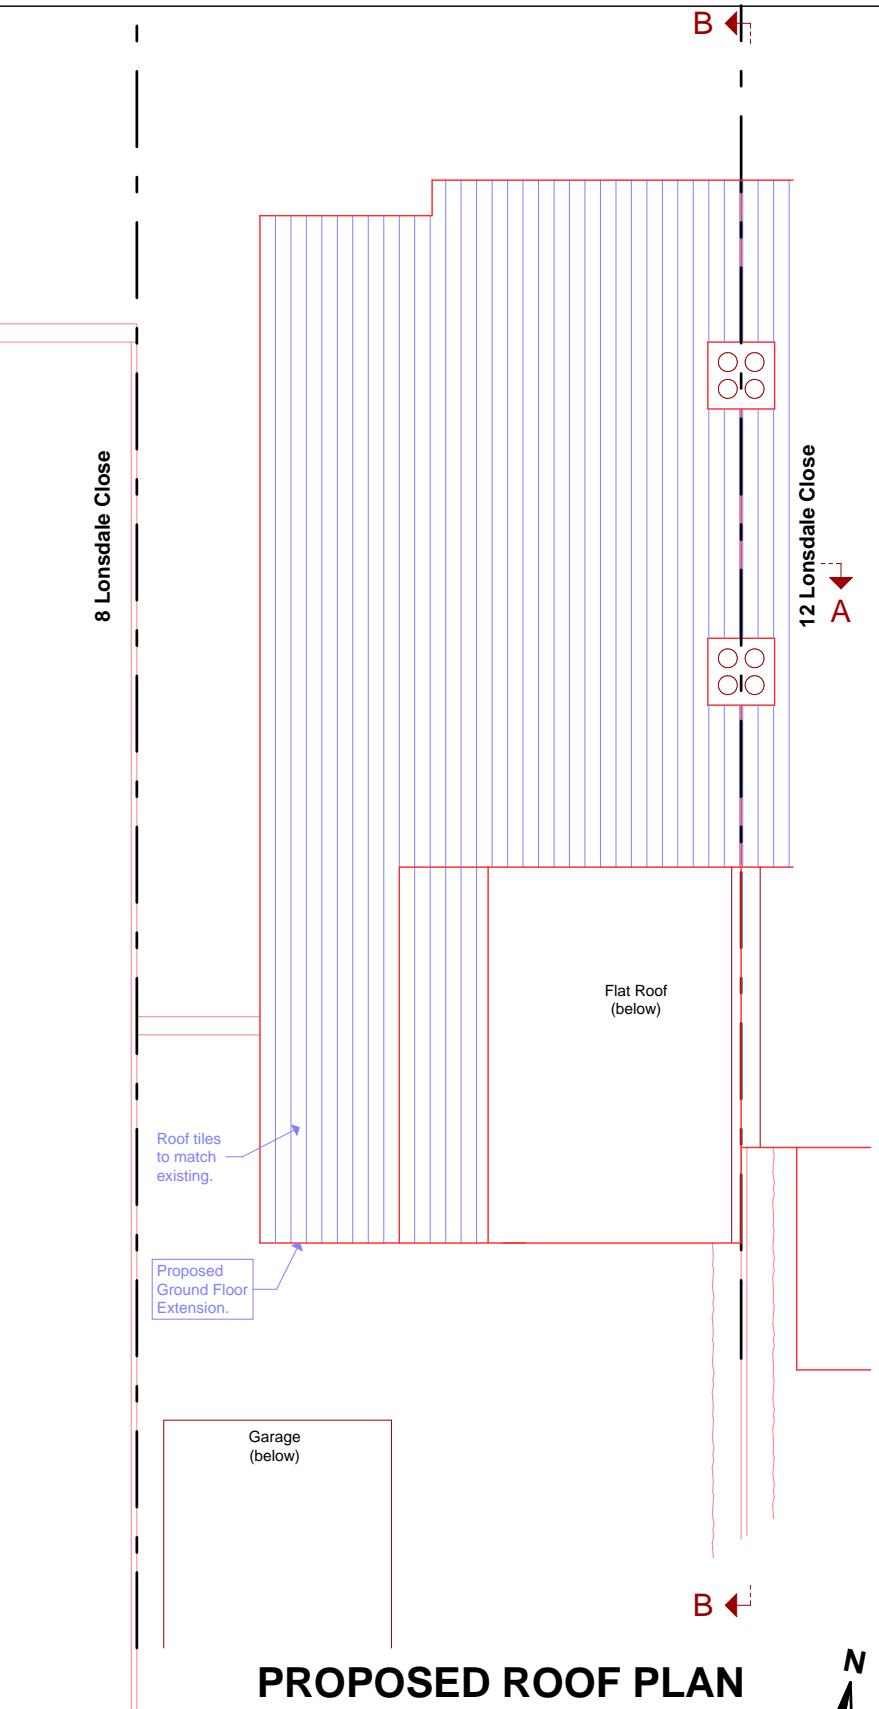

PROPOSED ROOF PLAN




Please note that all dimensions must be checked on site and not scaled off this drawing

File Ref: 1601 - BA - Plans 5.plm

NOTES.

Preliminary
Planning
Building Regs.
Tender
Construction
As-built

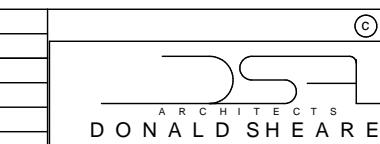

Scholar's House, Shottery Brook Office Park,
Timothy's Bridge Road, Stratford-upon-Avon,
Warwickshire, CV37 9NR Tel: 01789 294 444
ds-architects@hotmail.co.uk

Copyright R 99 294 560 mail.co.uk	Project	10 Lonsdale Close	Reference Number	1601-BA-120	A
	Client	Mr Naveed Latif	Date June 22	Scale 1:100	Drawing size A3
Drawing	Proposed Ground Floor, First Floor & Roof Plans				