




EXISTING FIRST FLOOR PLAN SCALE 1:50

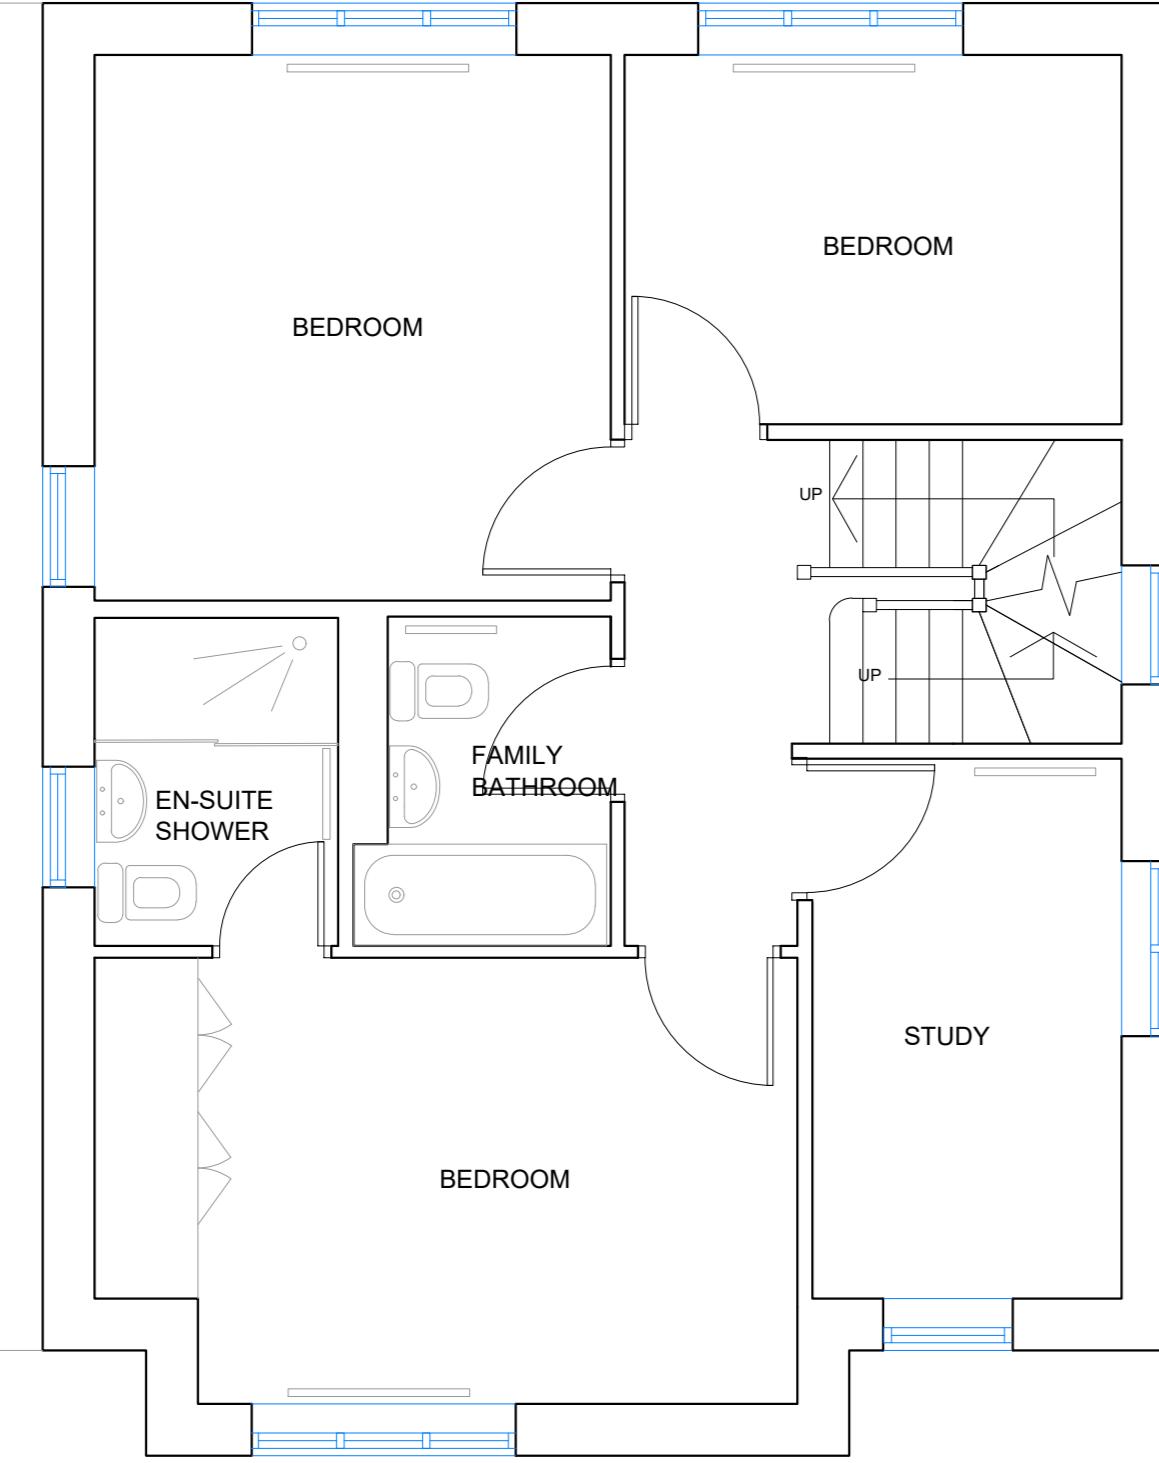

PROPOSED FIRST FLOOR PLAN SCALE 1:50

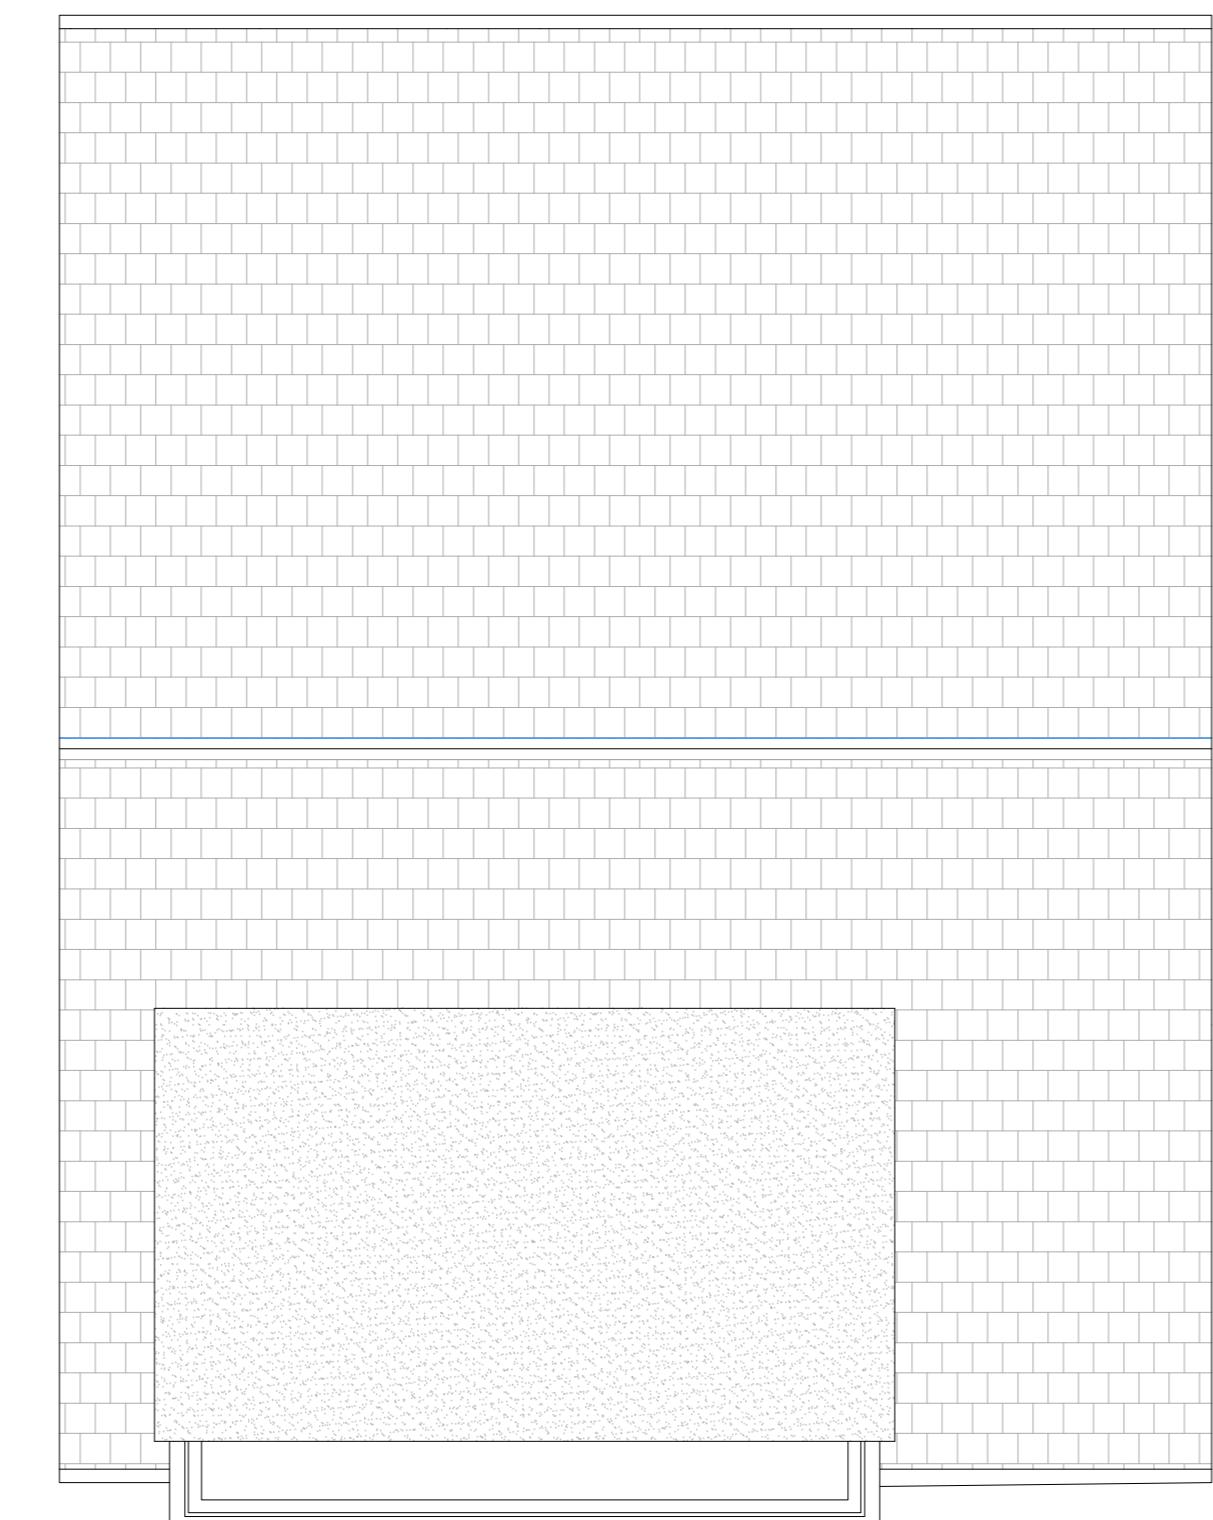

PROPOSED ROOF PLAN SCALE 1:50

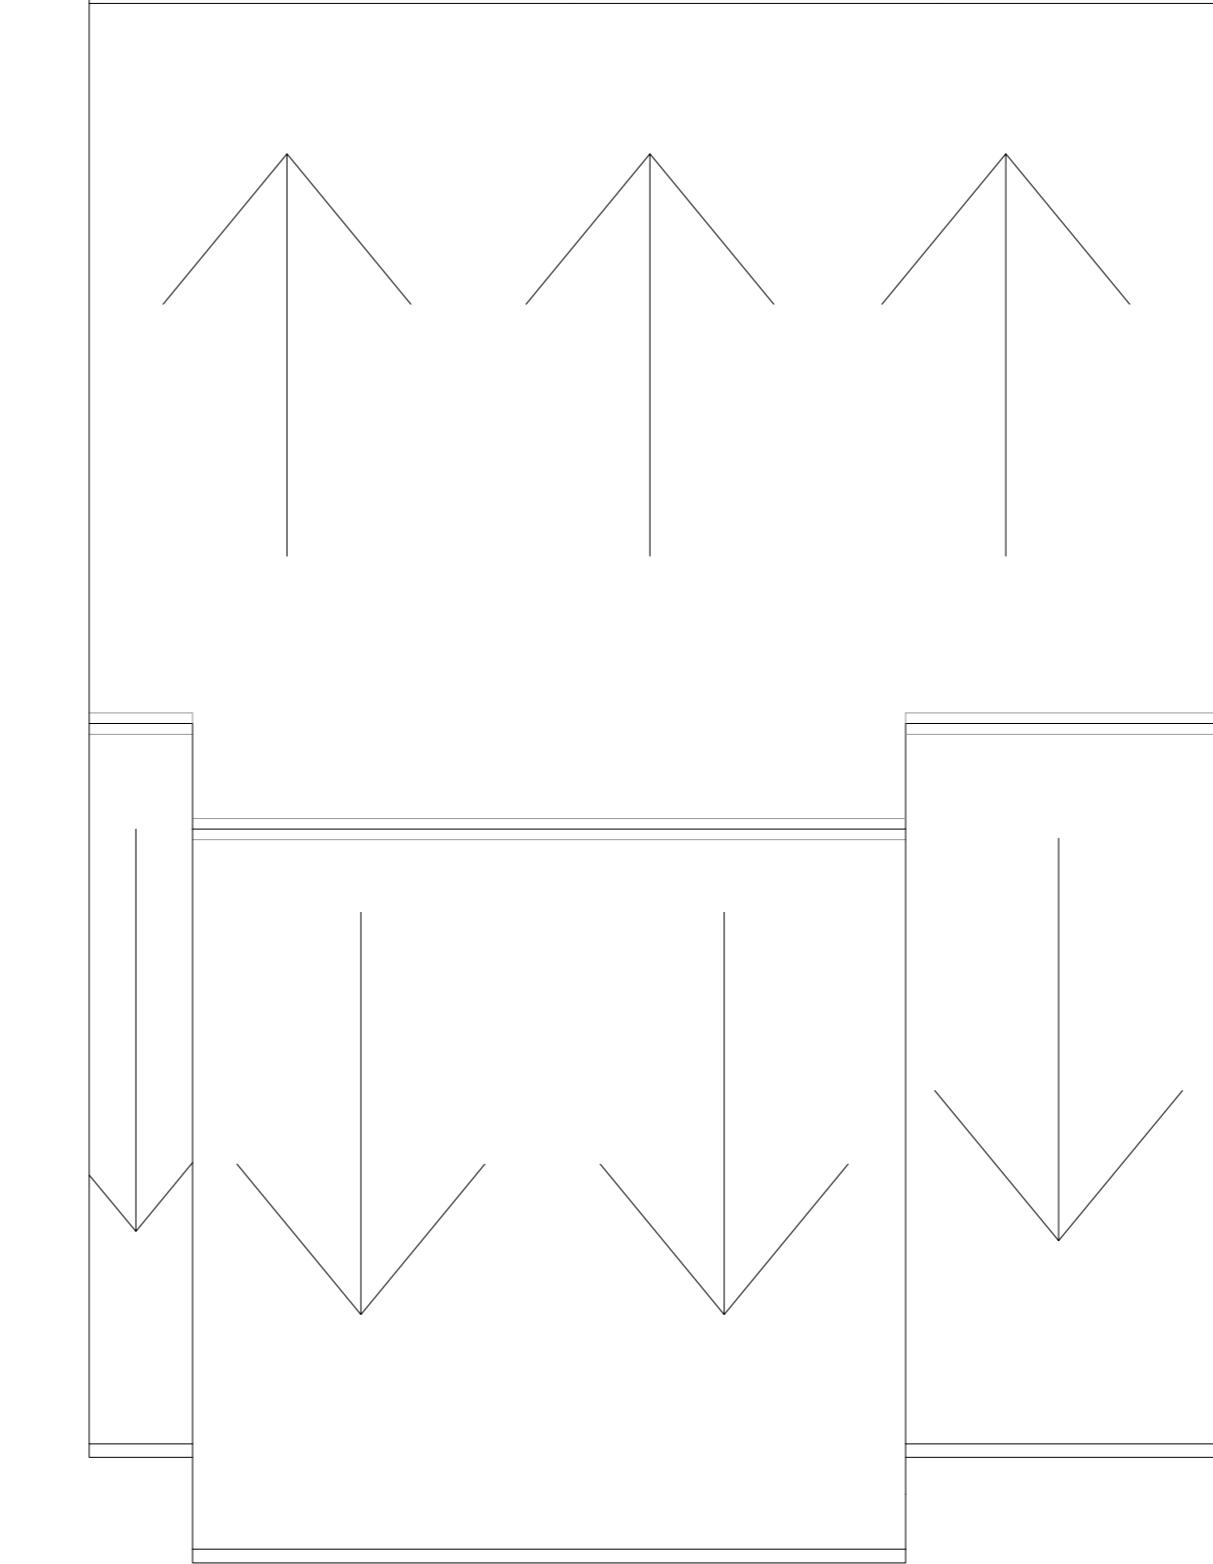


EXISTING ROOF PLAN SCALE 1:50




EXISTING REAR ELEVATION SCALE 1:50




PROPOSED REAR ELEVATION SCALE 1:50

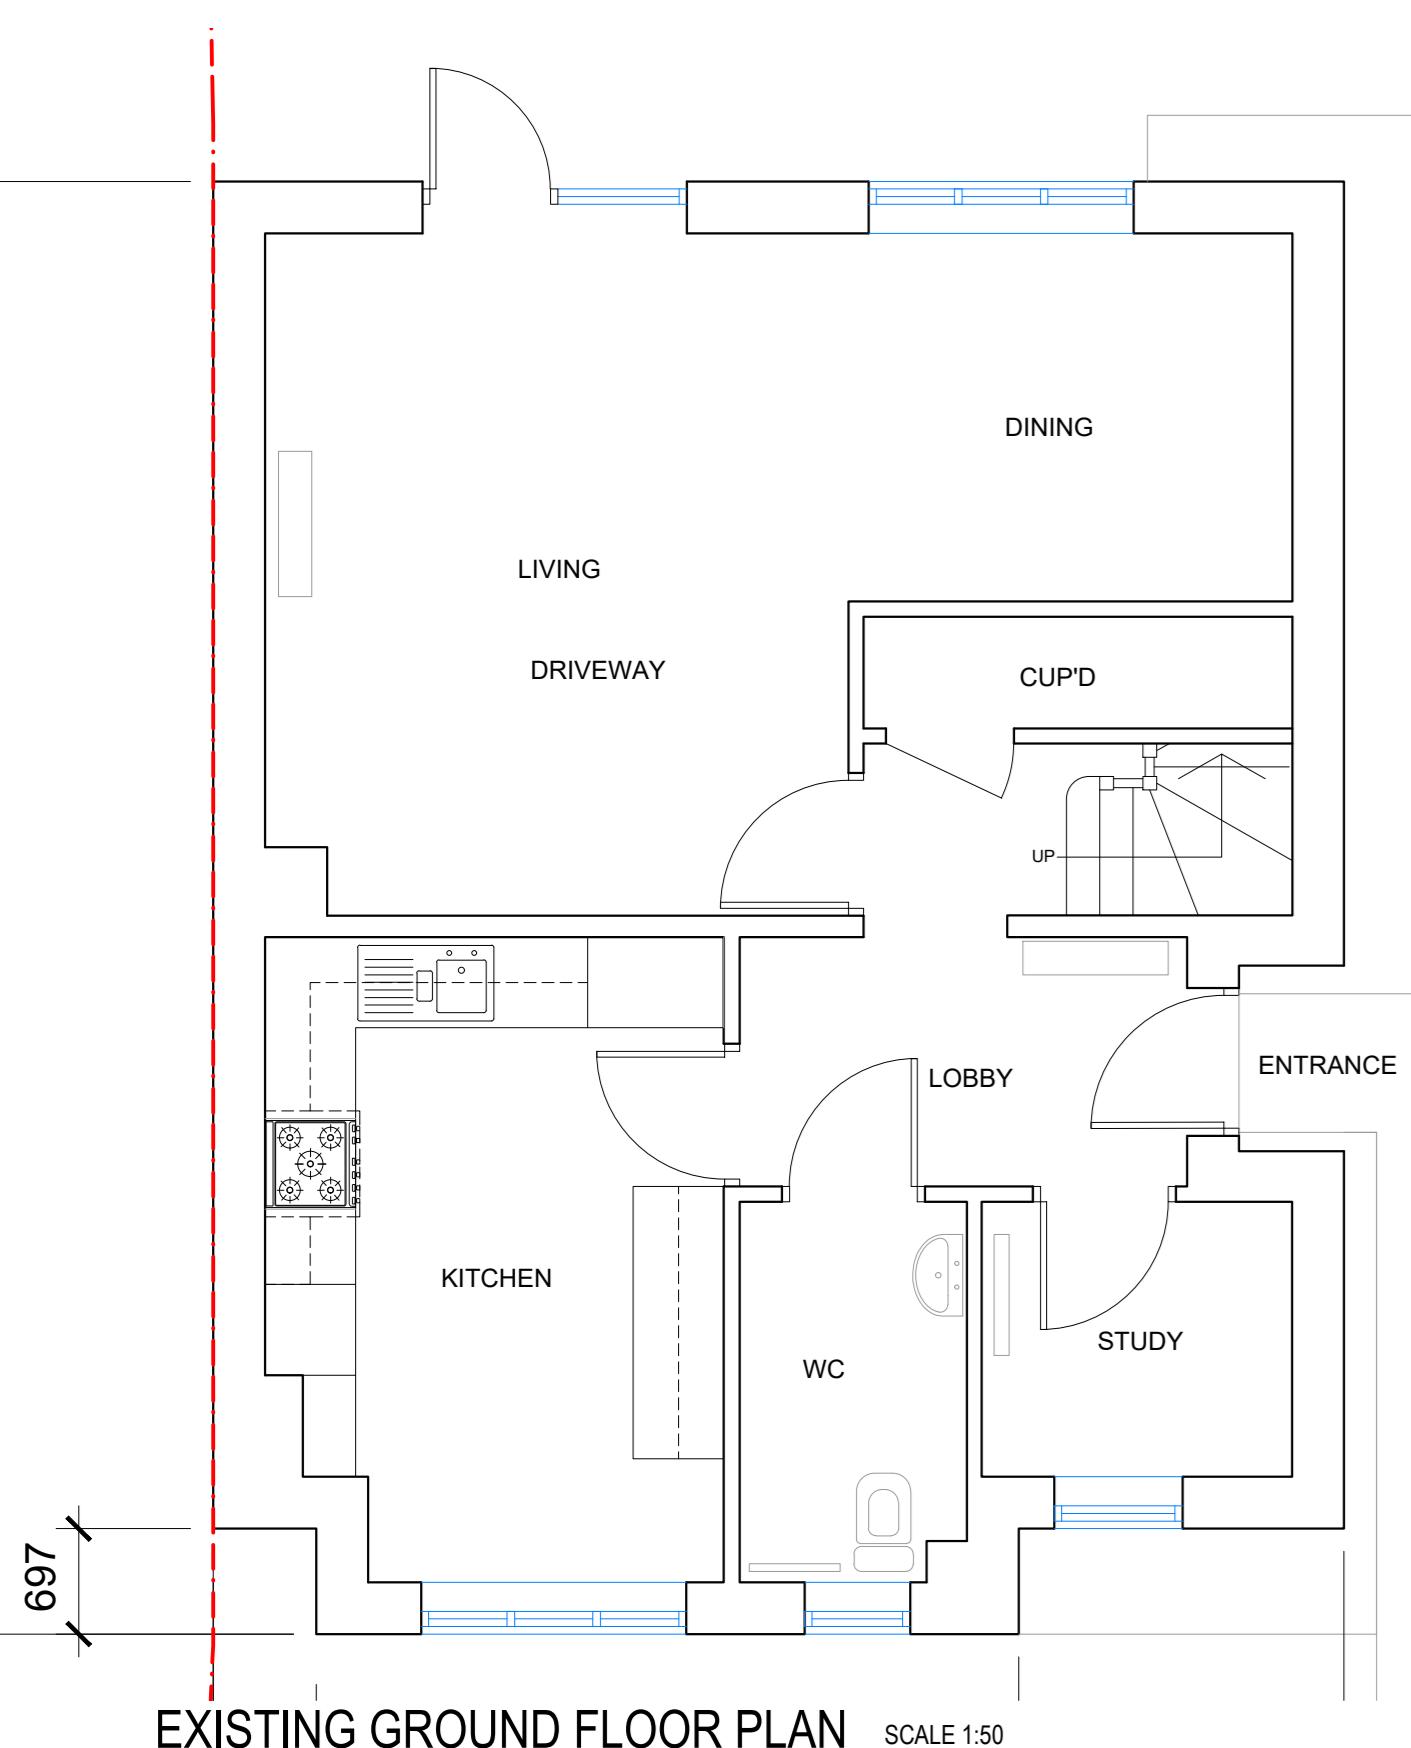


EXISTING GROUND FLOOR PLAN SCALE 1:50

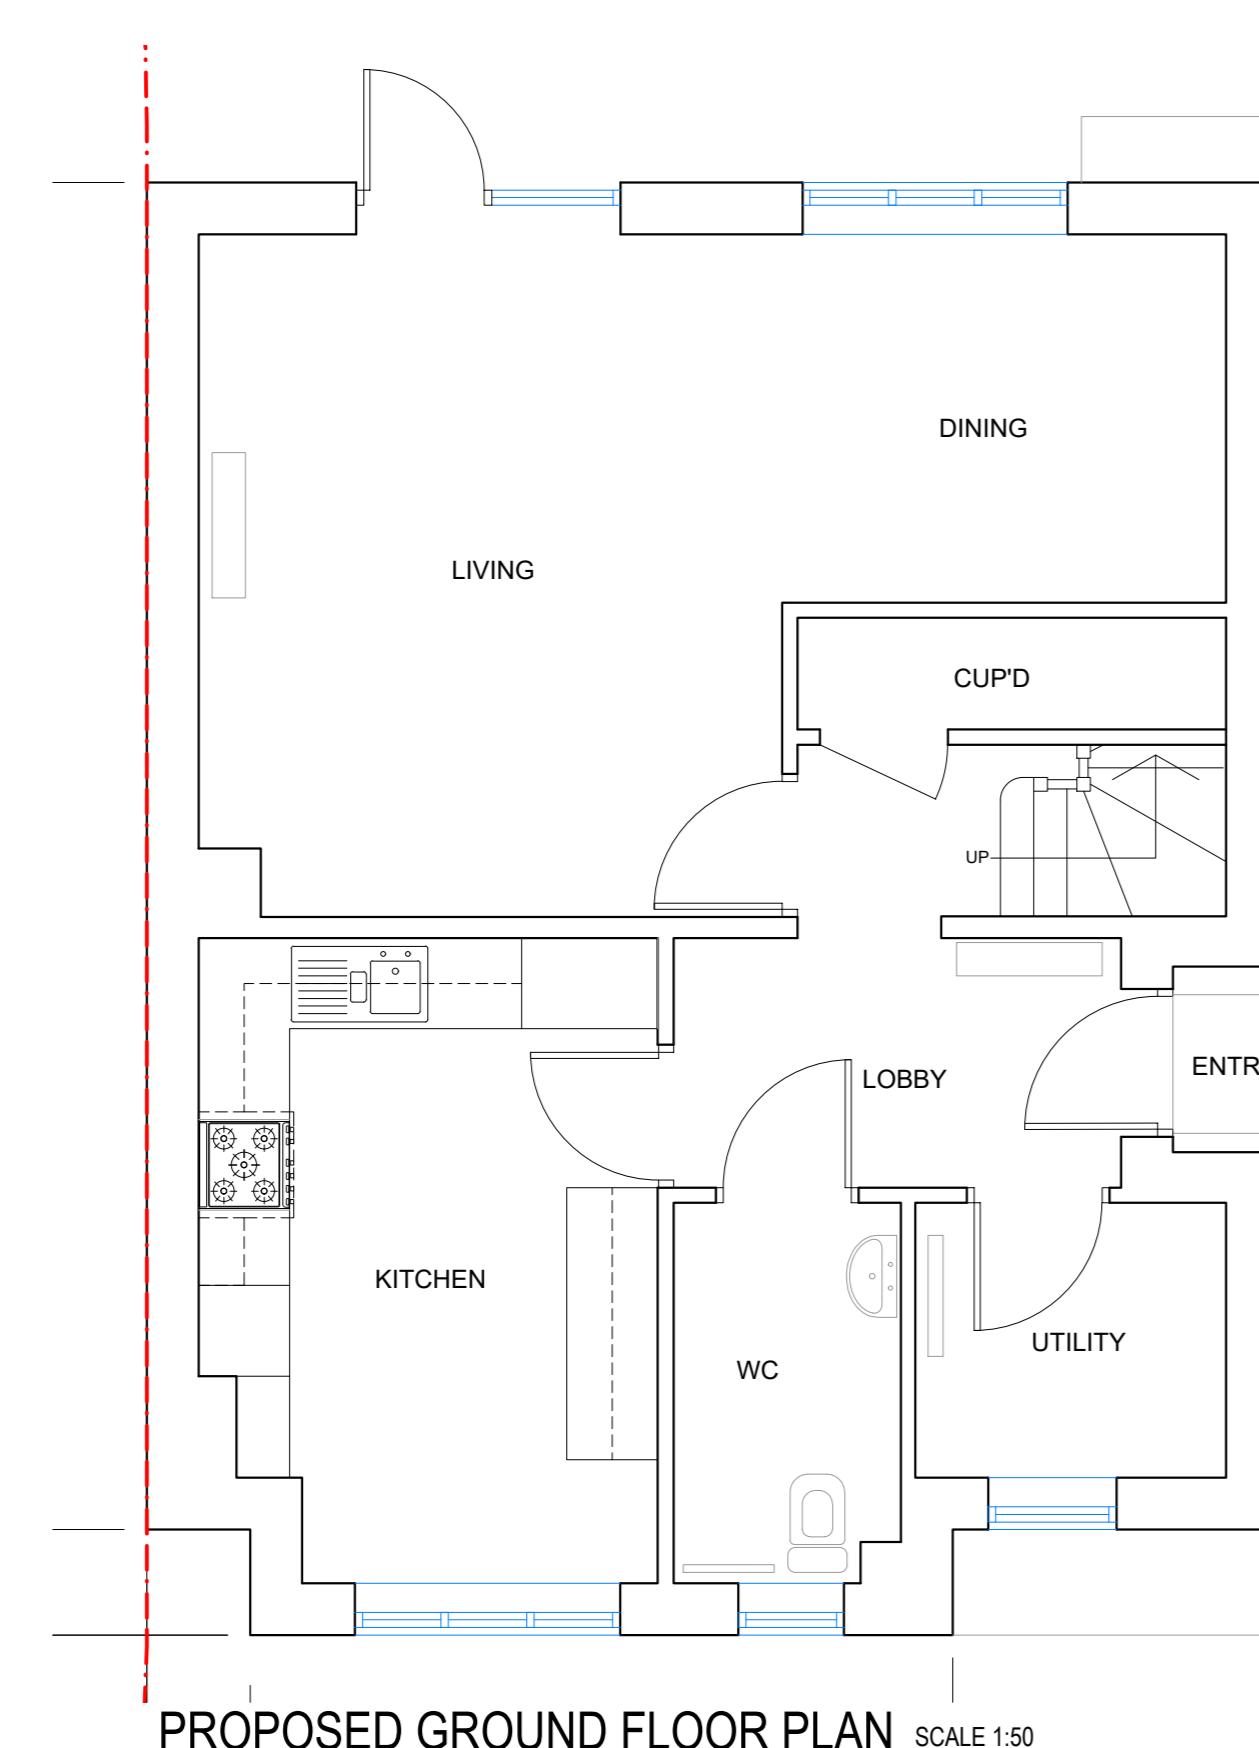


PROPOSED GROUND FLOOR PLAN SCALE 1:50

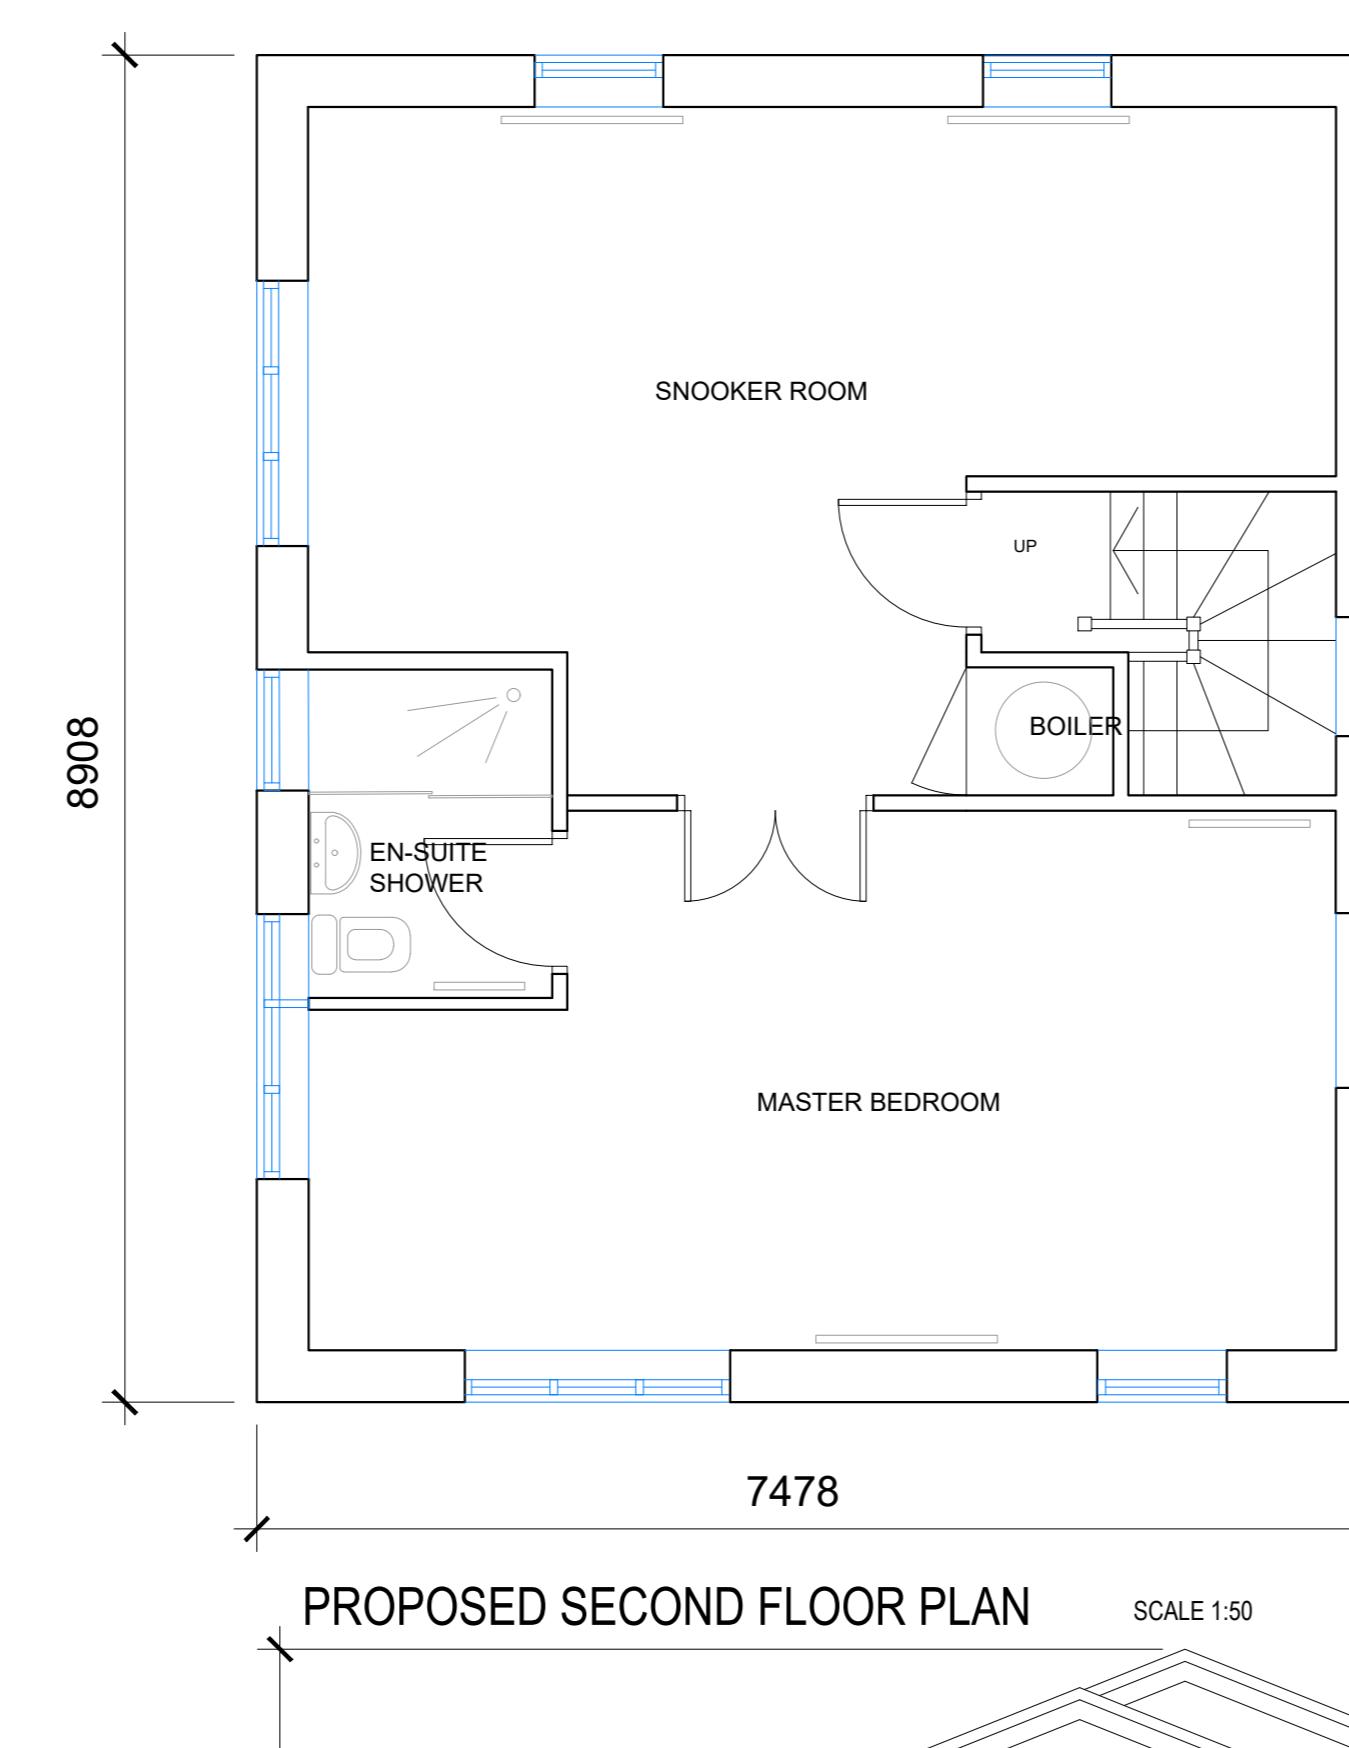


PROPOSED SECOND FLOOR PLAN SCALE 1:50

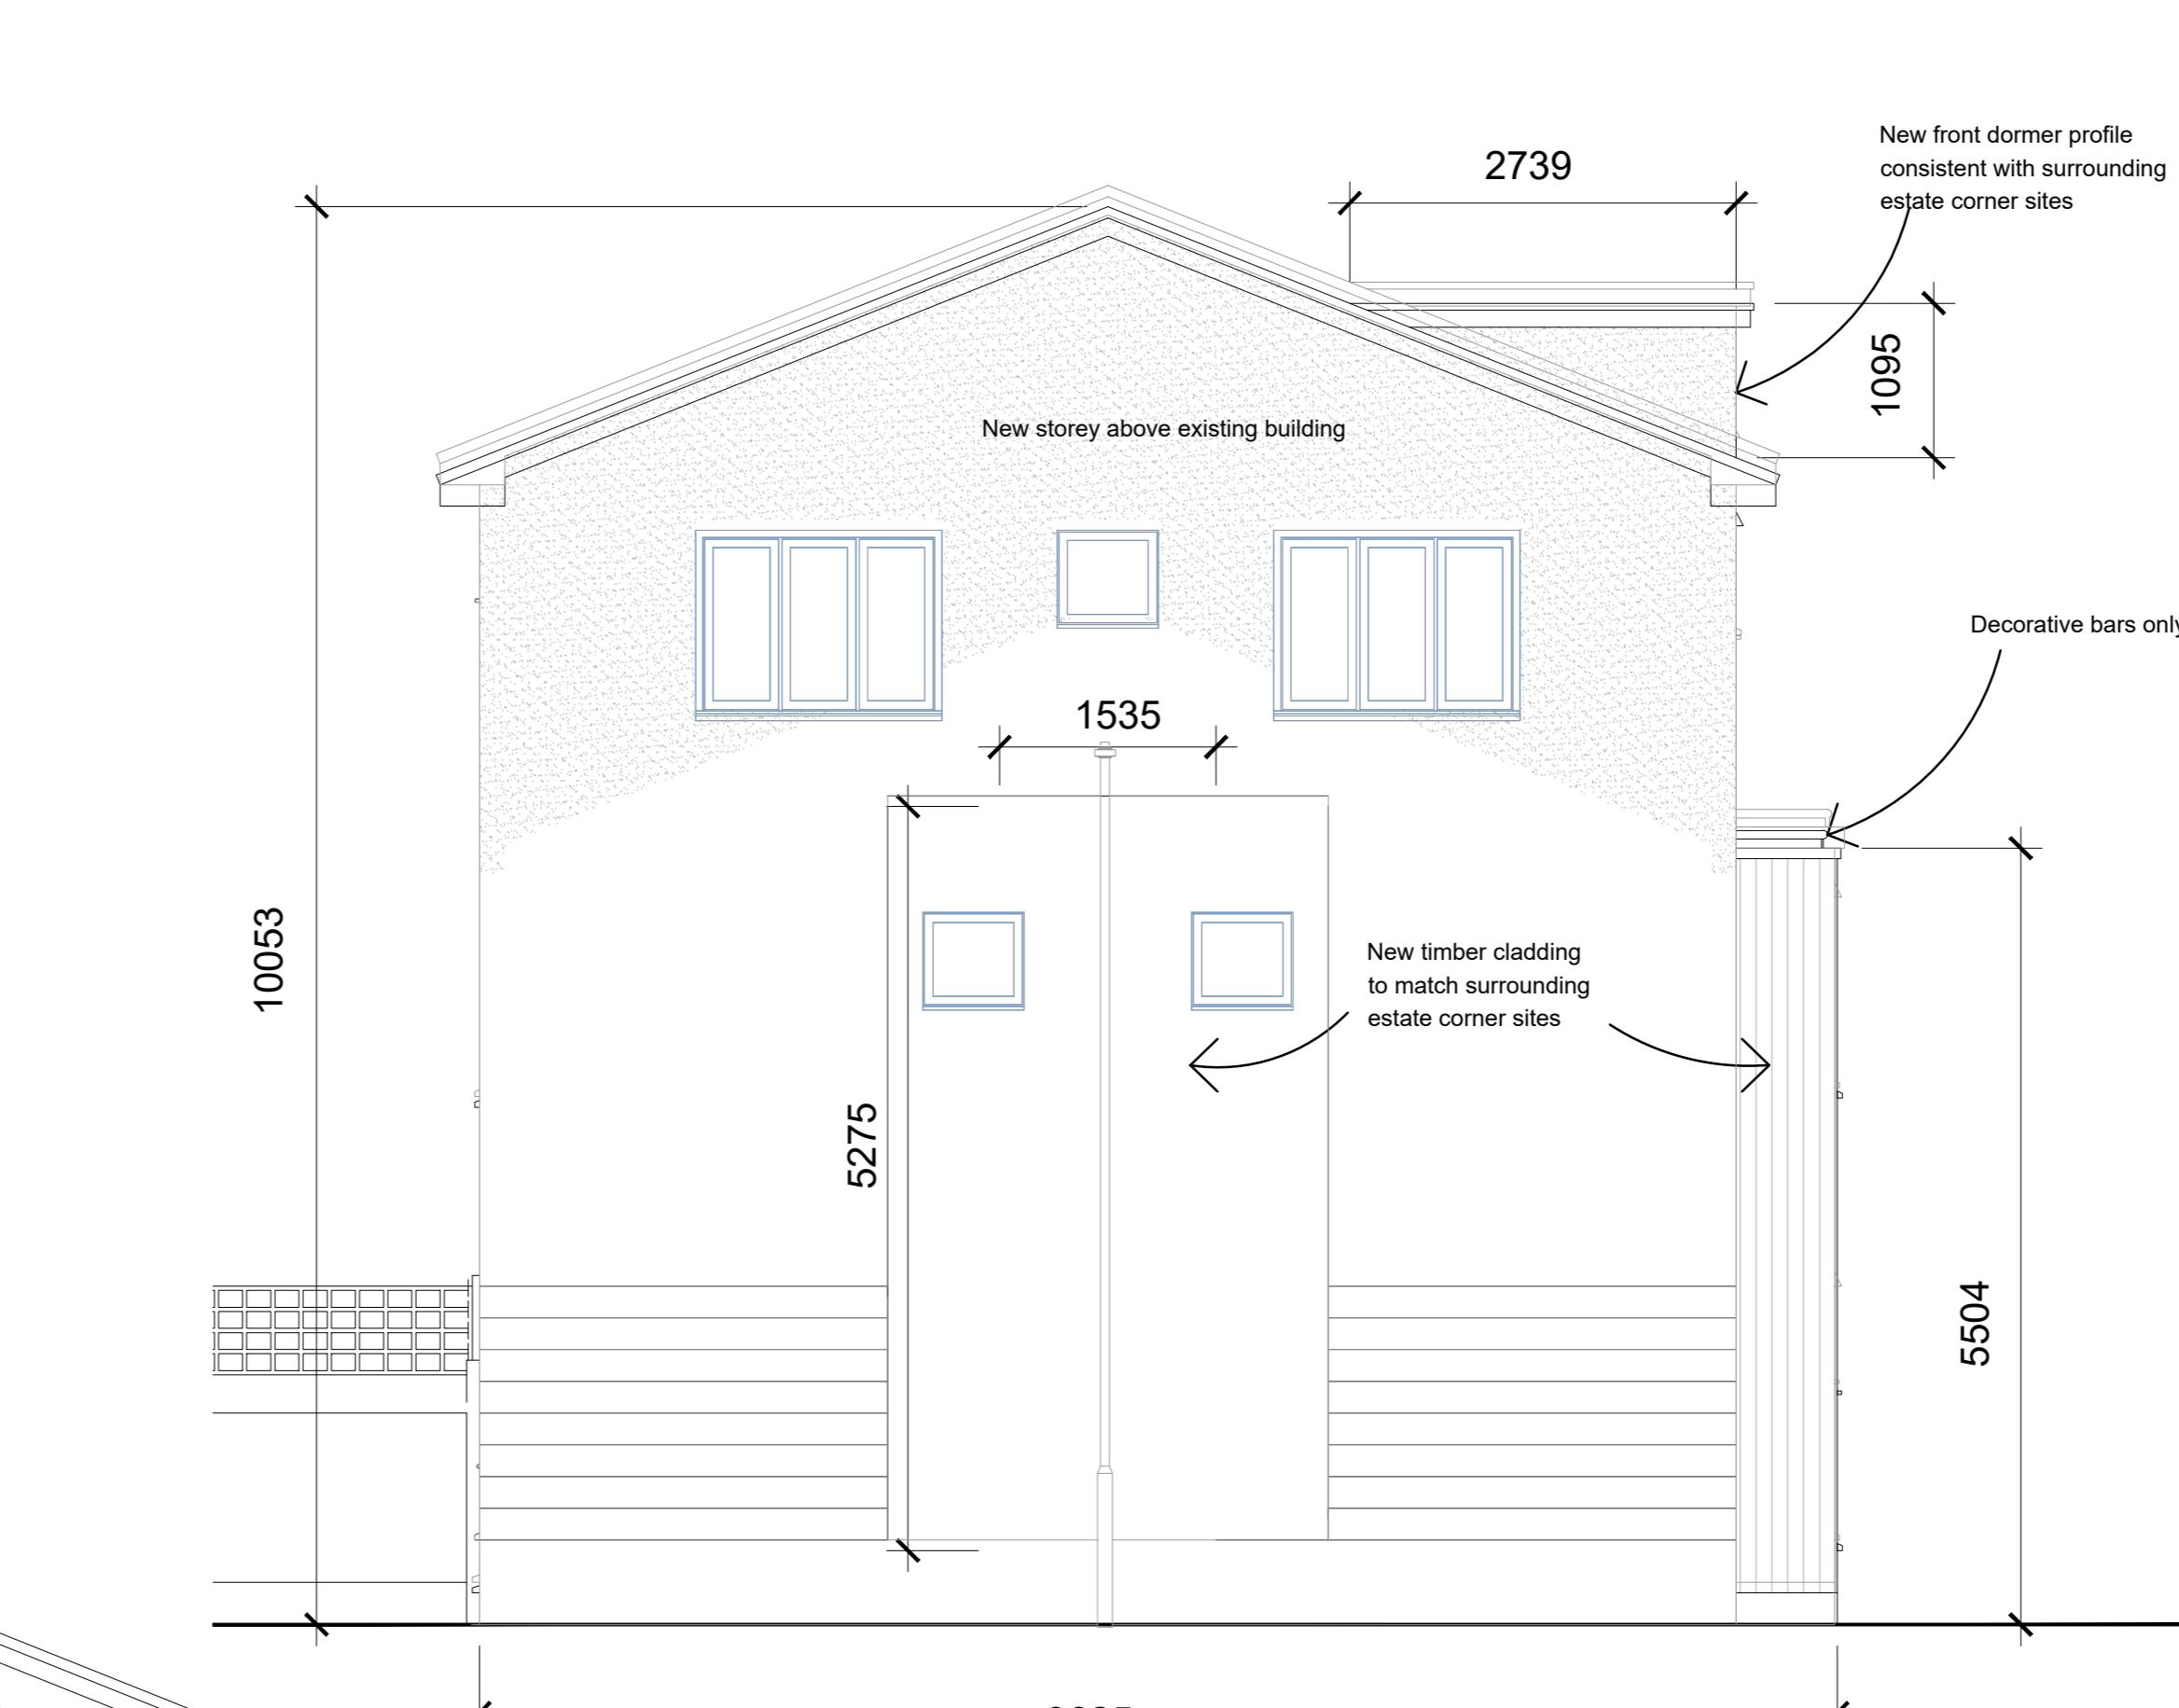

PROPOSED ROAD SIDE ELEVATION SCALE 1:50

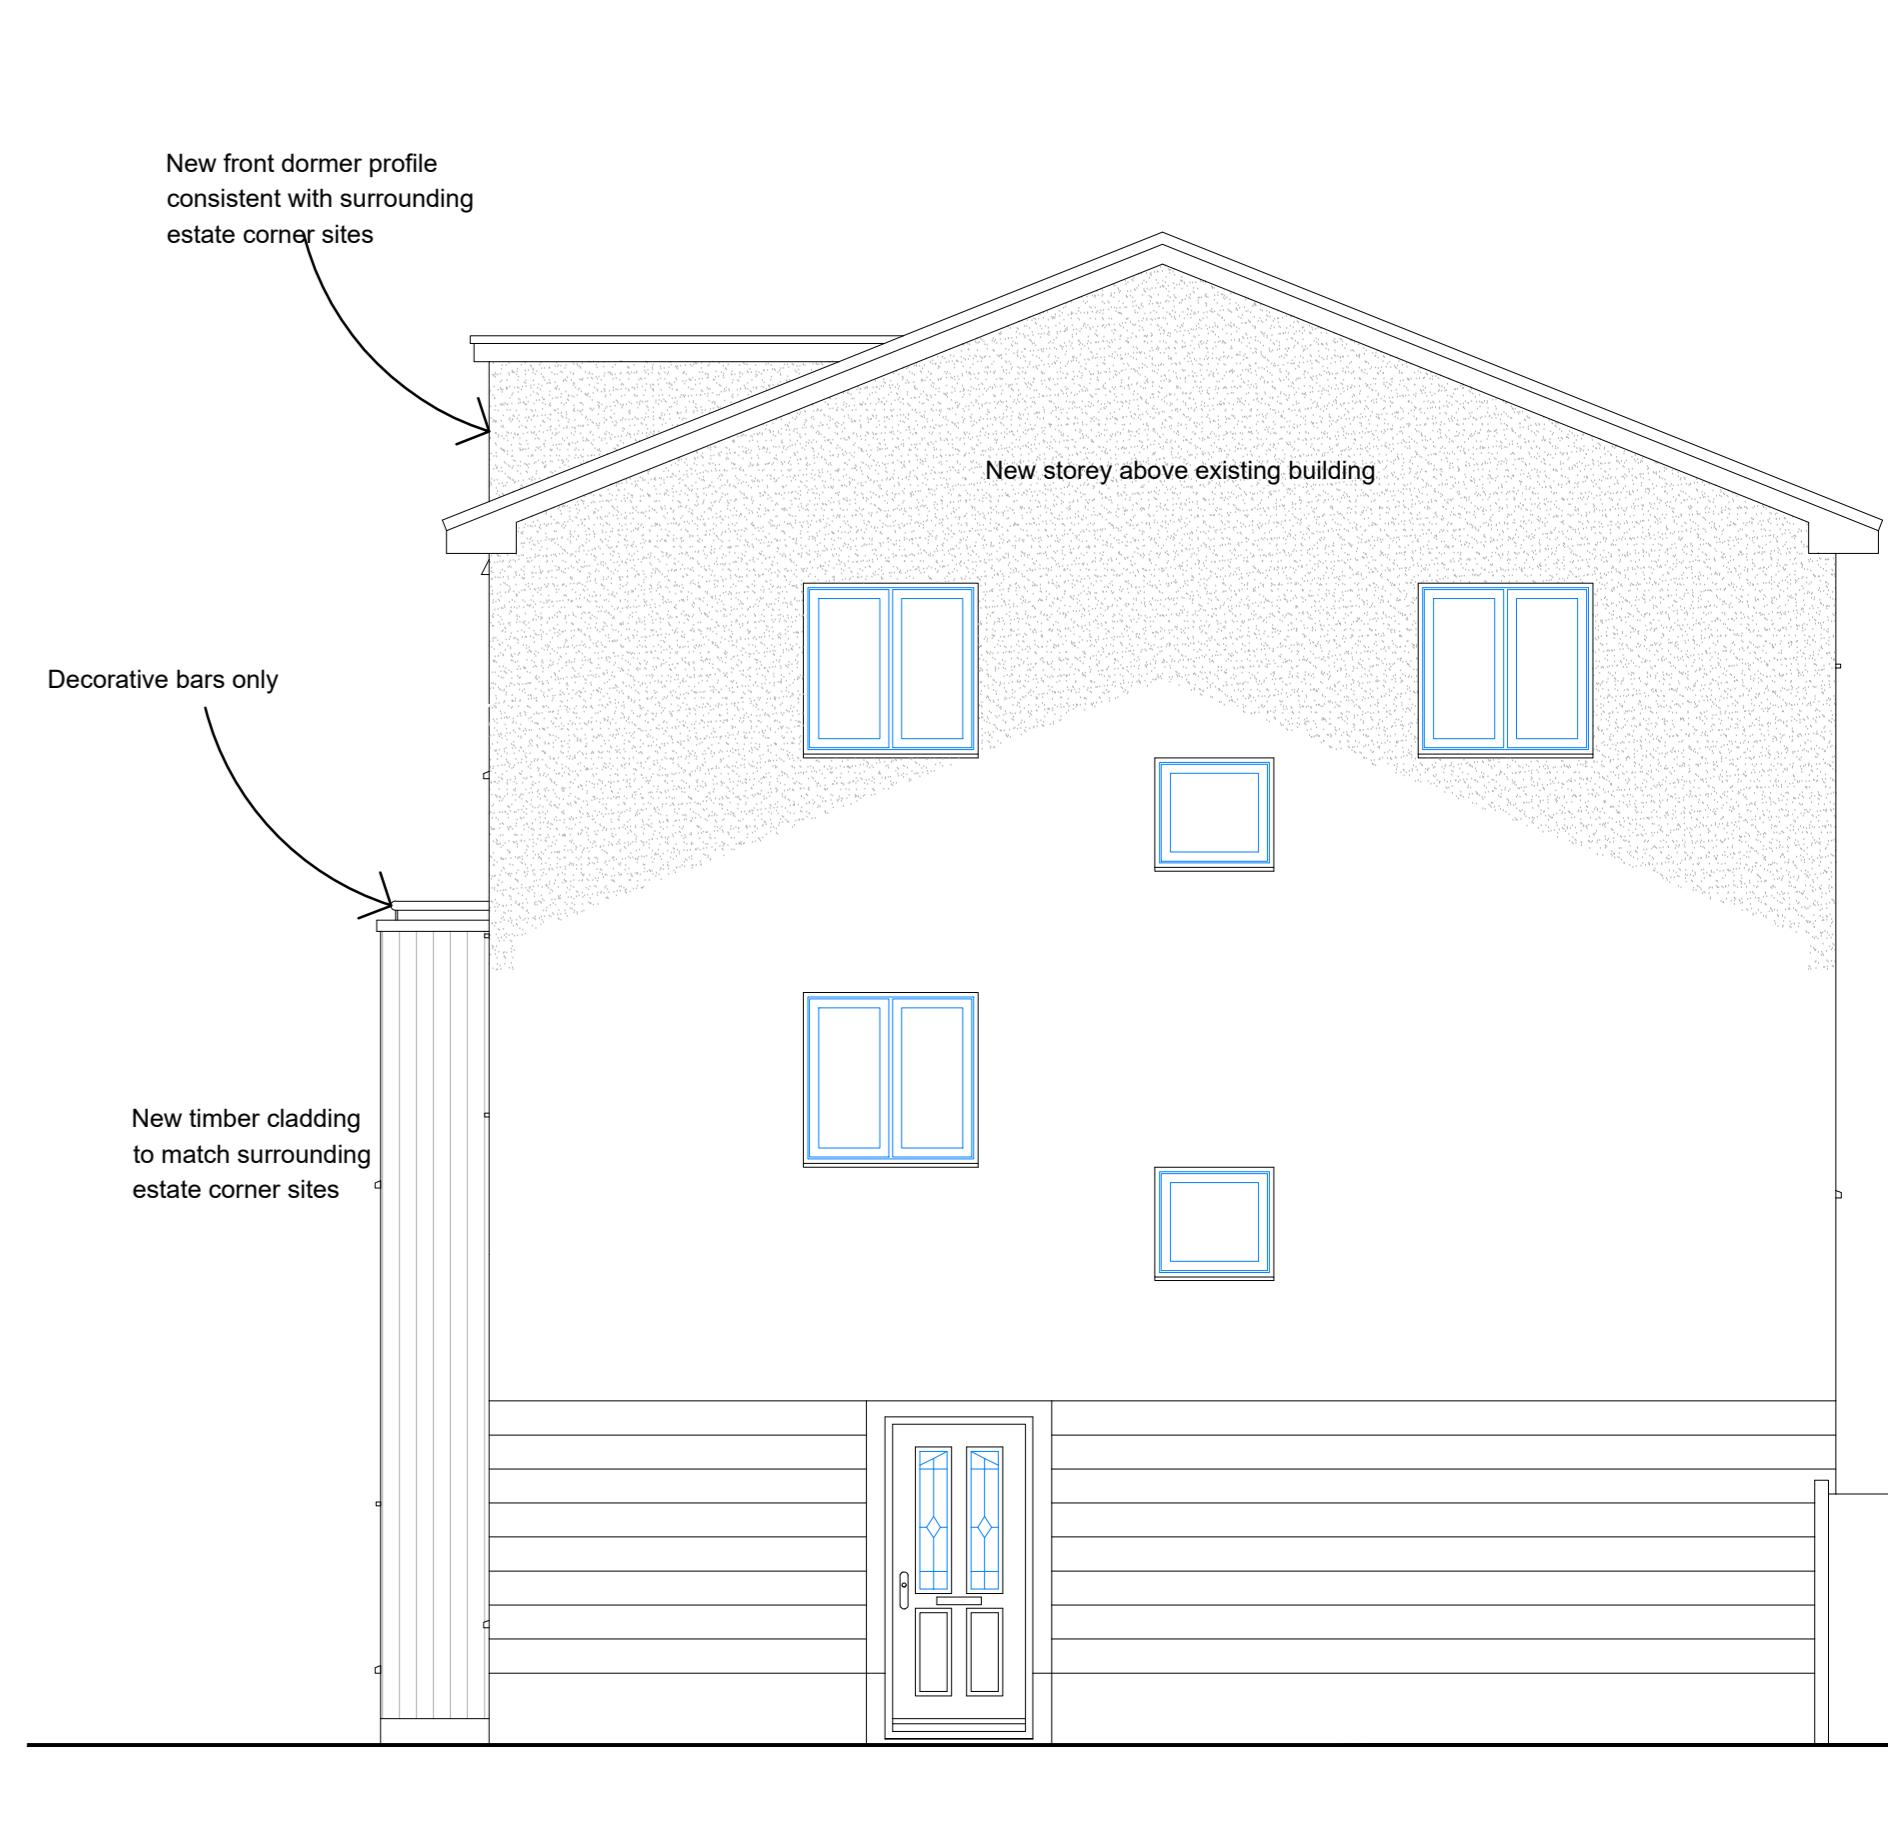


PROPOSED SIDE ELEVATION SCALE 1:50

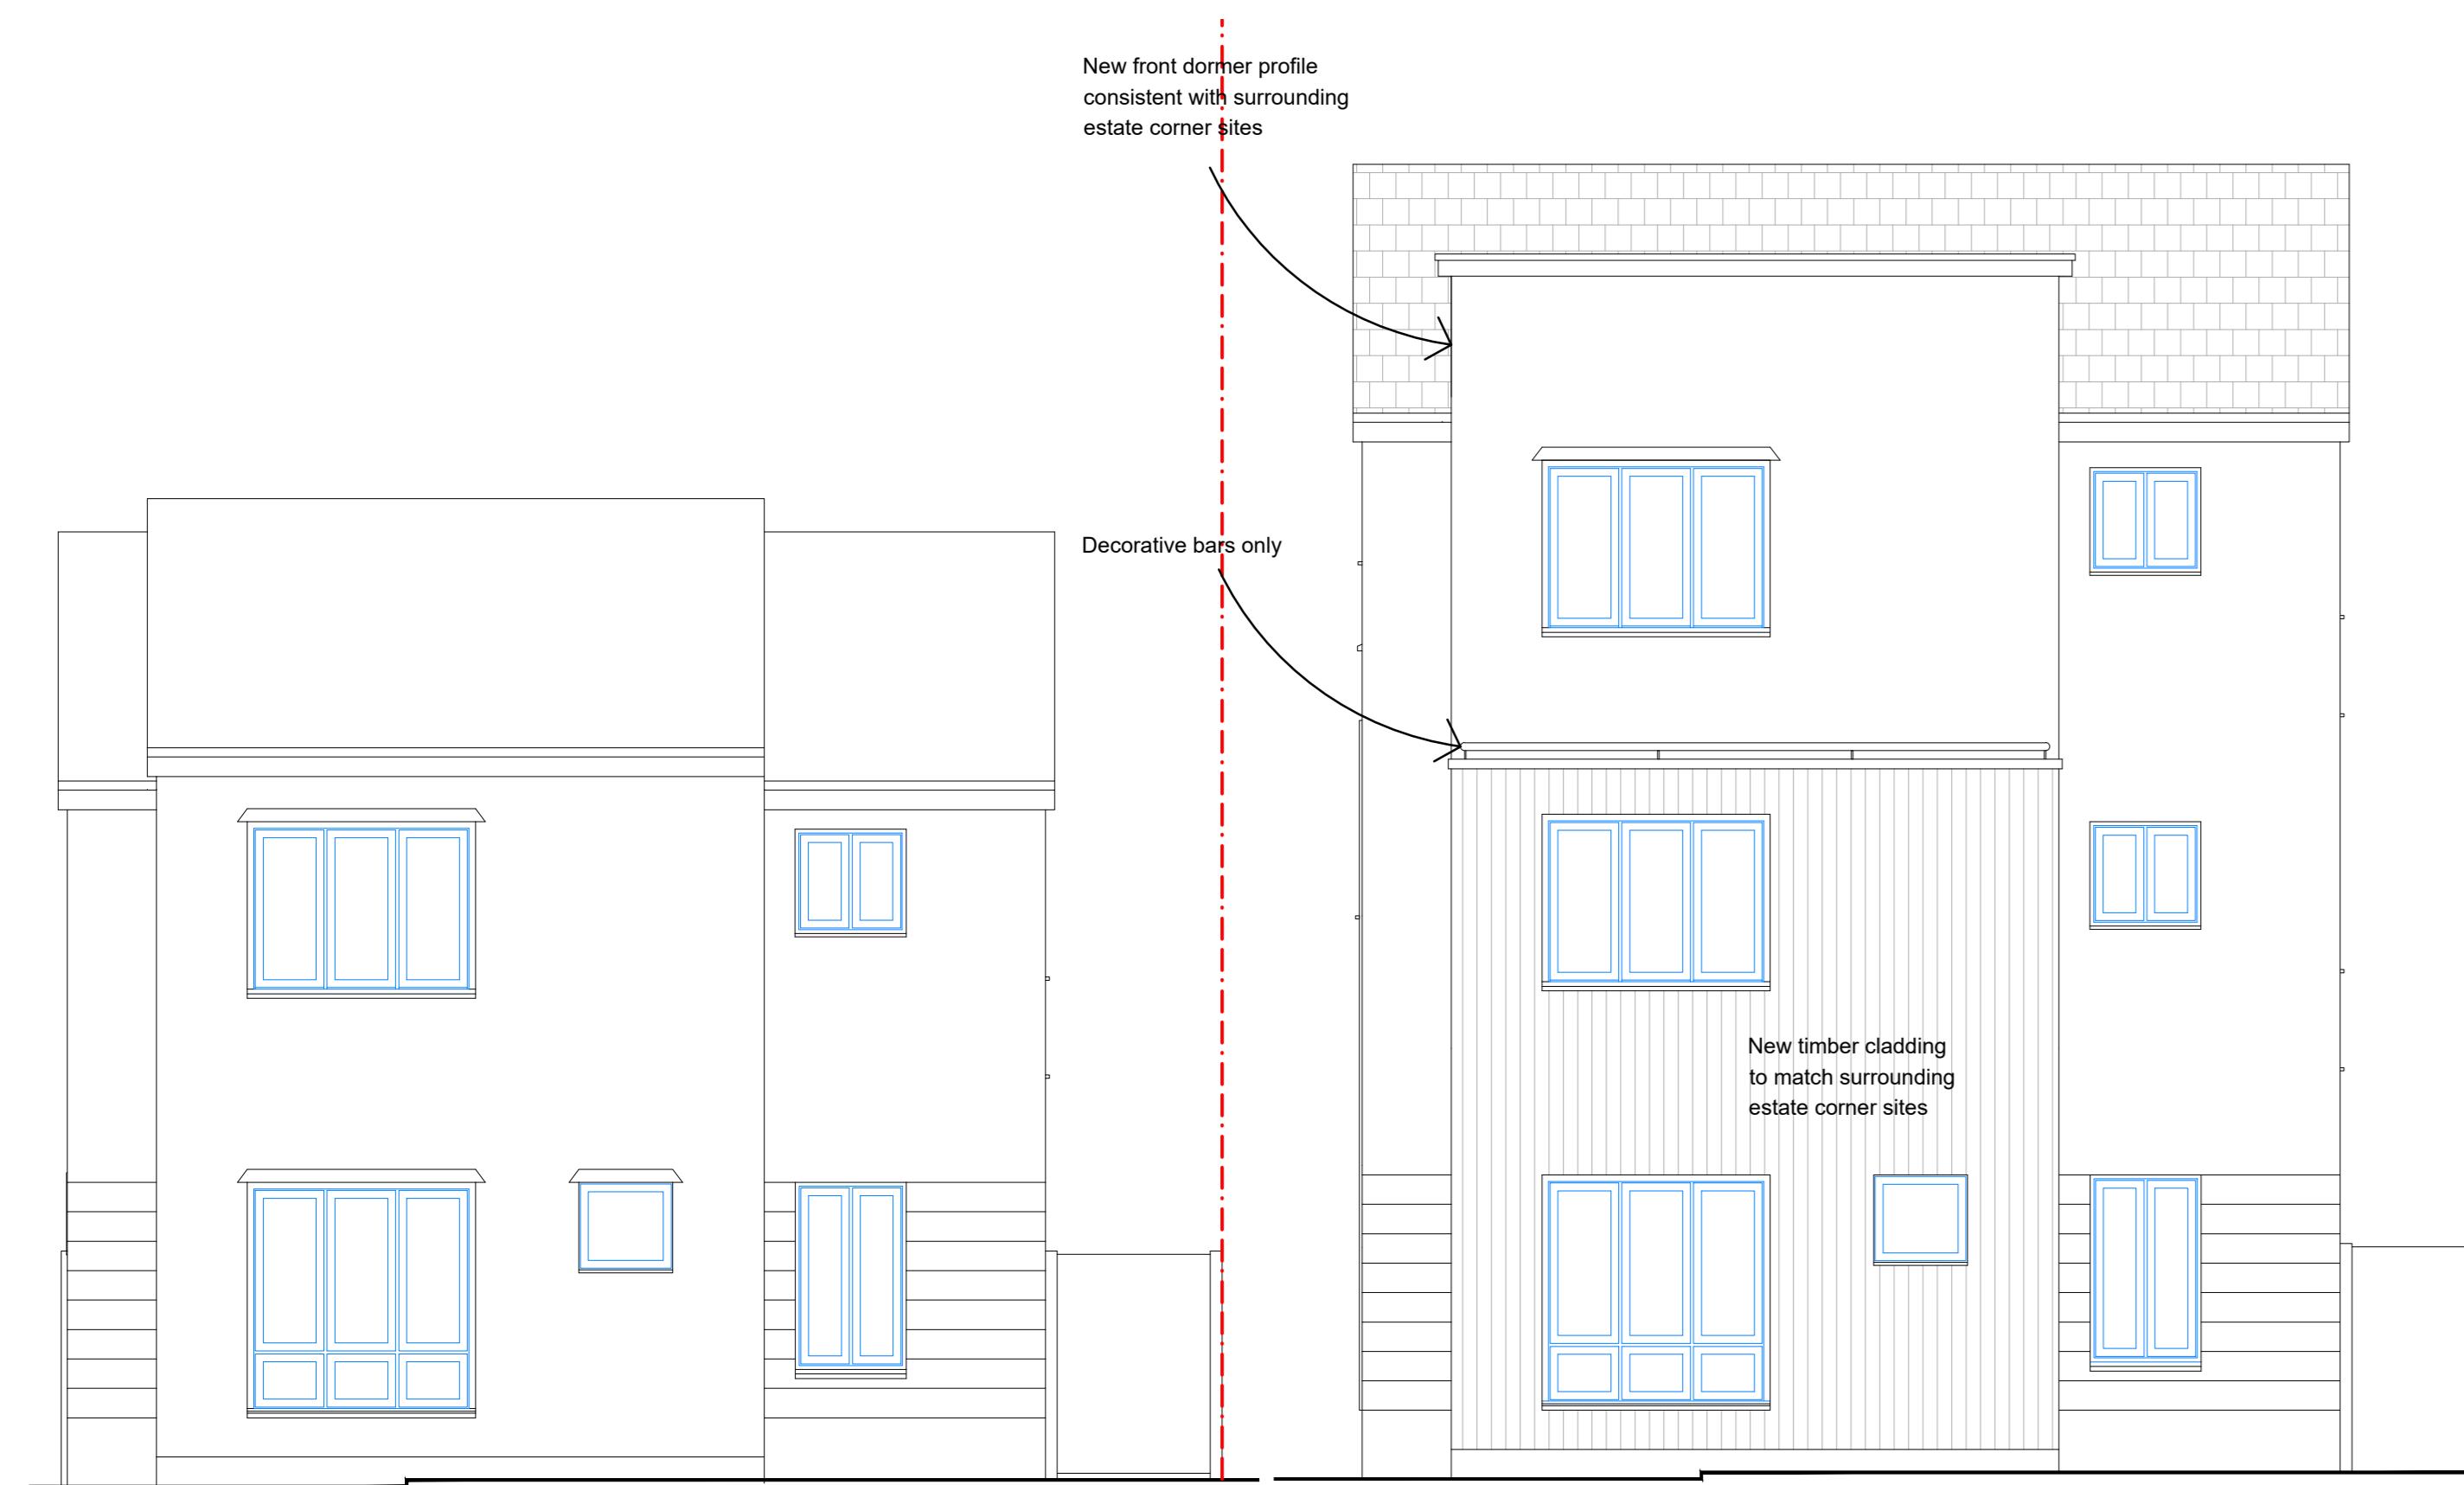

EXISTING FRONT ELEVATION SCALE 1:50



PROPOSED FRONT ELEVATION SCALE 1:50

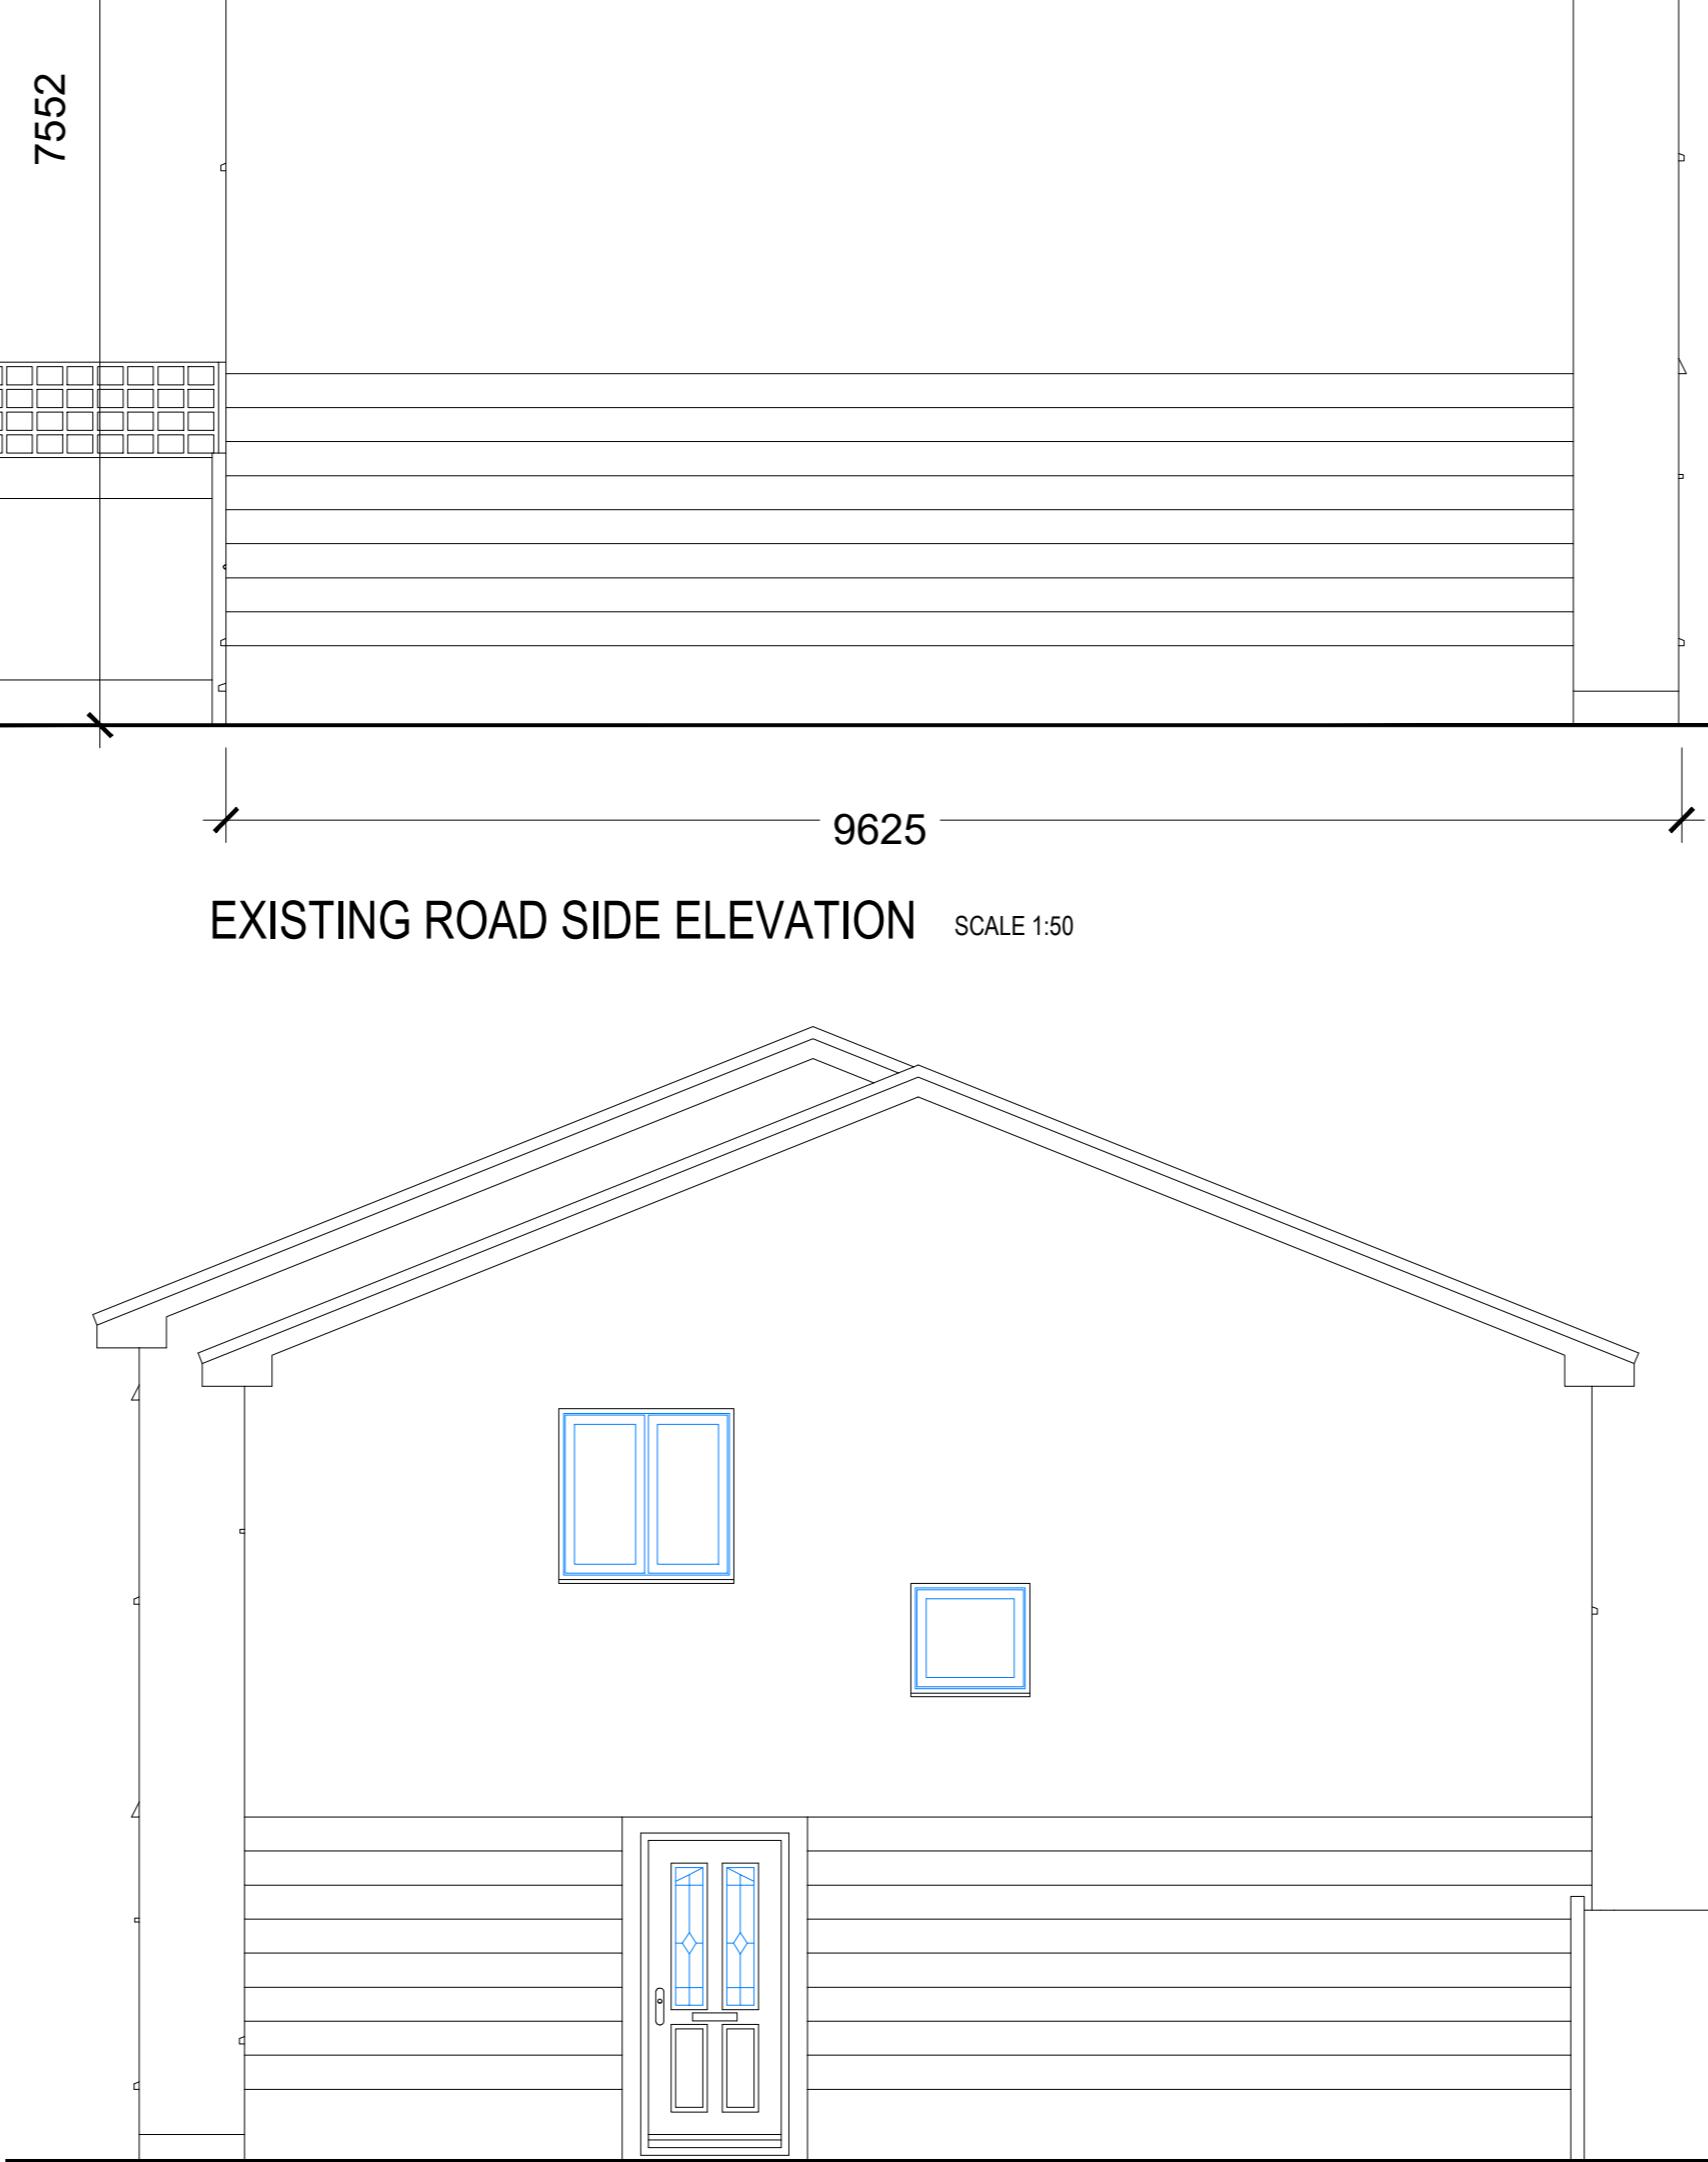

EXISTING SIDE ELEVATION SCALE 1:50



The Contractor MUST check and verify all figured dimensions, existing site conditions, structural elements and foundation and drainage levels, prior to commissioning of work.																									
The contractor MUST notify the architect immediately of any discrepancies.																									
IF IN DOUBT _ ASK.																									
<table border="1"> <tr> <td>A1</td> <td>08/08/2021</td> <td>Minor amendment</td> <td>3</td> </tr> <tr> <td>A</td> <td>03/03/2021</td> <td>Battery removed</td> <td>3</td> </tr> <tr> <td>Ver</td> <td>Date</td> <td>Comments</td> <td>Dm</td> </tr> <tr> <td colspan="4">Key plan</td> </tr> </table>				A1	08/08/2021	Minor amendment	3	A	03/03/2021	Battery removed	3	Ver	Date	Comments	Dm	Key plan									
A1	08/08/2021	Minor amendment	3																						
A	03/03/2021	Battery removed	3																						
Ver	Date	Comments	Dm																						
Key plan																									
<table border="1"> <tr> <td colspan="4">ARCHITECTURAL PLANNING INTERIOR</td> </tr> <tr> <td colspan="4">1, Collier Close, Harrow Weald, London HA3 7BZ</td> </tr> <tr> <td colspan="4">Tel: 07512 247906</td> </tr> <tr> <td colspan="4">Text: 07940 229893</td> </tr> <tr> <td colspan="4">Email: phan_uk@yahoo.com</td> </tr> </table>				ARCHITECTURAL PLANNING INTERIOR				1, Collier Close, Harrow Weald, London HA3 7BZ				Tel: 07512 247906				Text: 07940 229893				Email: phan_uk@yahoo.com					
ARCHITECTURAL PLANNING INTERIOR																									
1, Collier Close, Harrow Weald, London HA3 7BZ																									
Tel: 07512 247906																									
Text: 07940 229893																									
Email: phan_uk@yahoo.com																									
<table border="1"> <tr> <td>1</td> <td>Arcon Drive</td> <td>Northolt, London UB5 6FJ</td> </tr> <tr> <td colspan="3">HOUSEHOLD EXTENSION</td> </tr> <tr> <td>Approved By</td> <td>Approved Date</td> <td>Checked By</td> <td>Checked Date</td> </tr> <tr> <td>JH</td> <td>15/07/20</td> <td>JH</td> <td>15/07/20</td> </tr> <tr> <td colspan="4">Title</td> </tr> <tr> <td colspan="4">Existing and Proposed Plans and Elevations</td> </tr> </table>				1	Arcon Drive	Northolt, London UB5 6FJ	HOUSEHOLD EXTENSION			Approved By	Approved Date	Checked By	Checked Date	JH	15/07/20	JH	15/07/20	Title				Existing and Proposed Plans and Elevations			
1	Arcon Drive	Northolt, London UB5 6FJ																							
HOUSEHOLD EXTENSION																									
Approved By	Approved Date	Checked By	Checked Date																						
JH	15/07/20	JH	15/07/20																						
Title																									
Existing and Proposed Plans and Elevations																									
<table border="1"> <tr> <td>Scale</td> <td>AS SHOWN @ A0</td> <td>Status</td> <td>P1</td> </tr> <tr> <td colspan="4">PLANNING</td> </tr> <tr> <td colspan="4">1/UB5-6FJ/HA/001</td> </tr> <tr> <td colspan="4">A1</td> </tr> </table>				Scale	AS SHOWN @ A0	Status	P1	PLANNING				1/UB5-6FJ/HA/001				A1									
Scale	AS SHOWN @ A0	Status	P1																						
PLANNING																									
1/UB5-6FJ/HA/001																									
A1																									