




EXISTING FIRST FLOOR PLAN SCALE 1:50

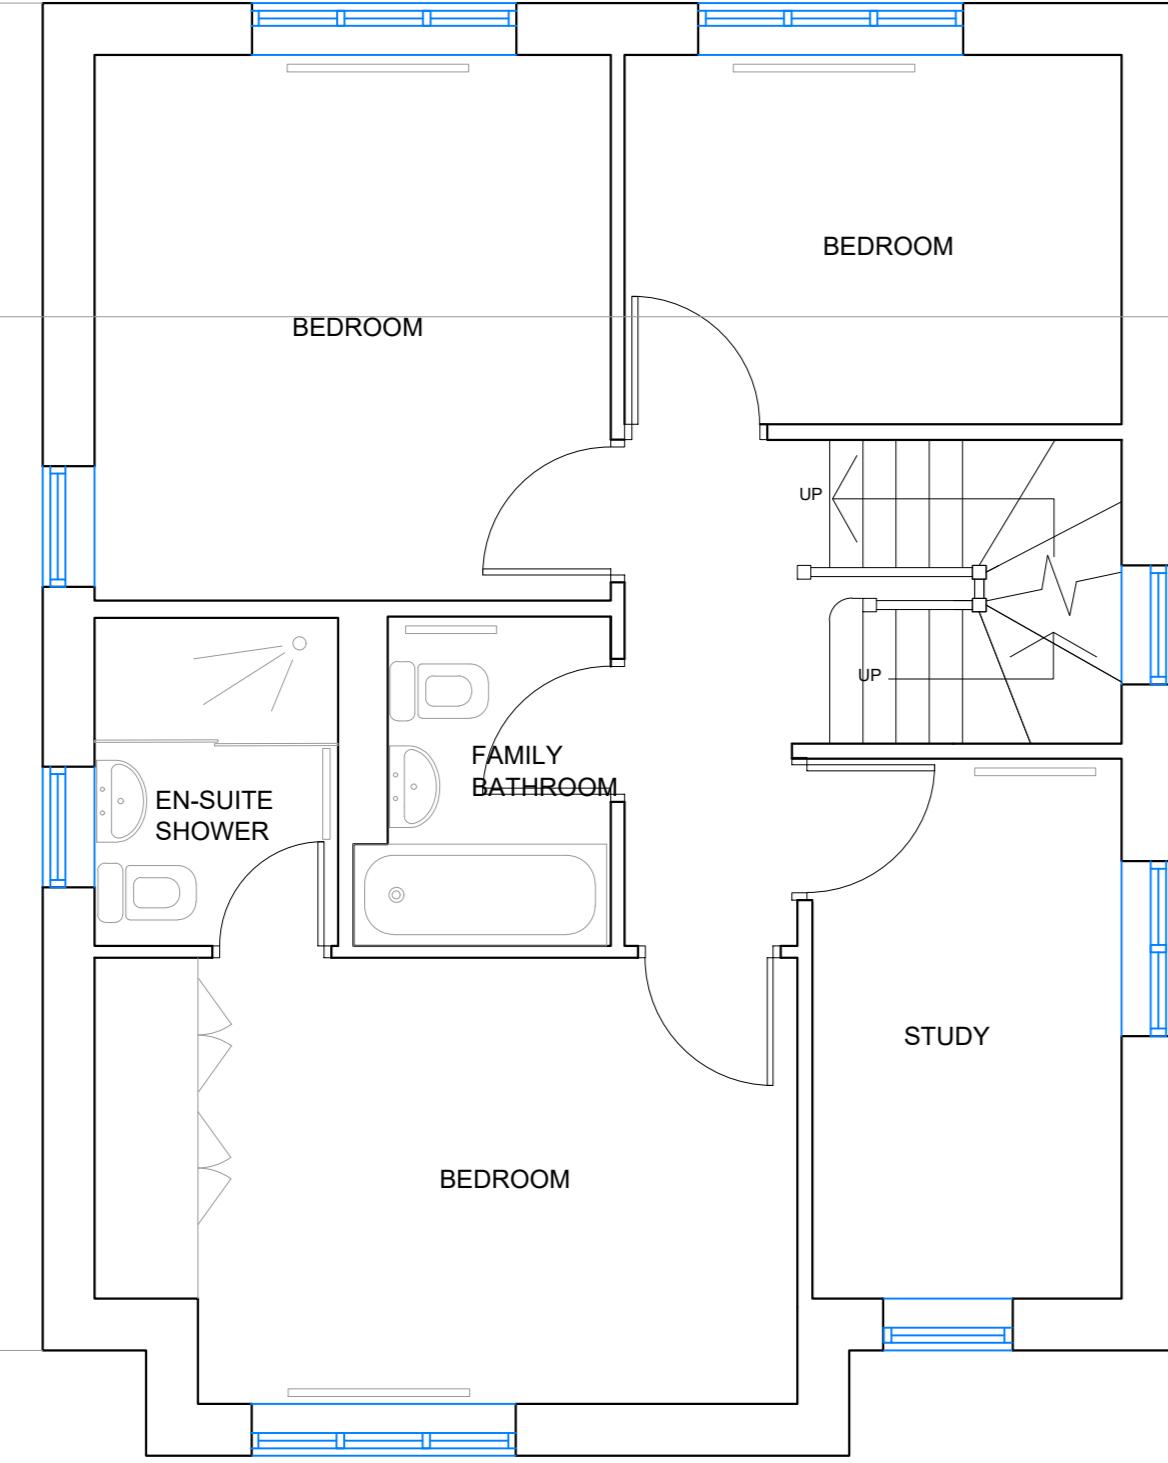

PROPOSED FIRST FLOOR PLAN SCALE 1:50

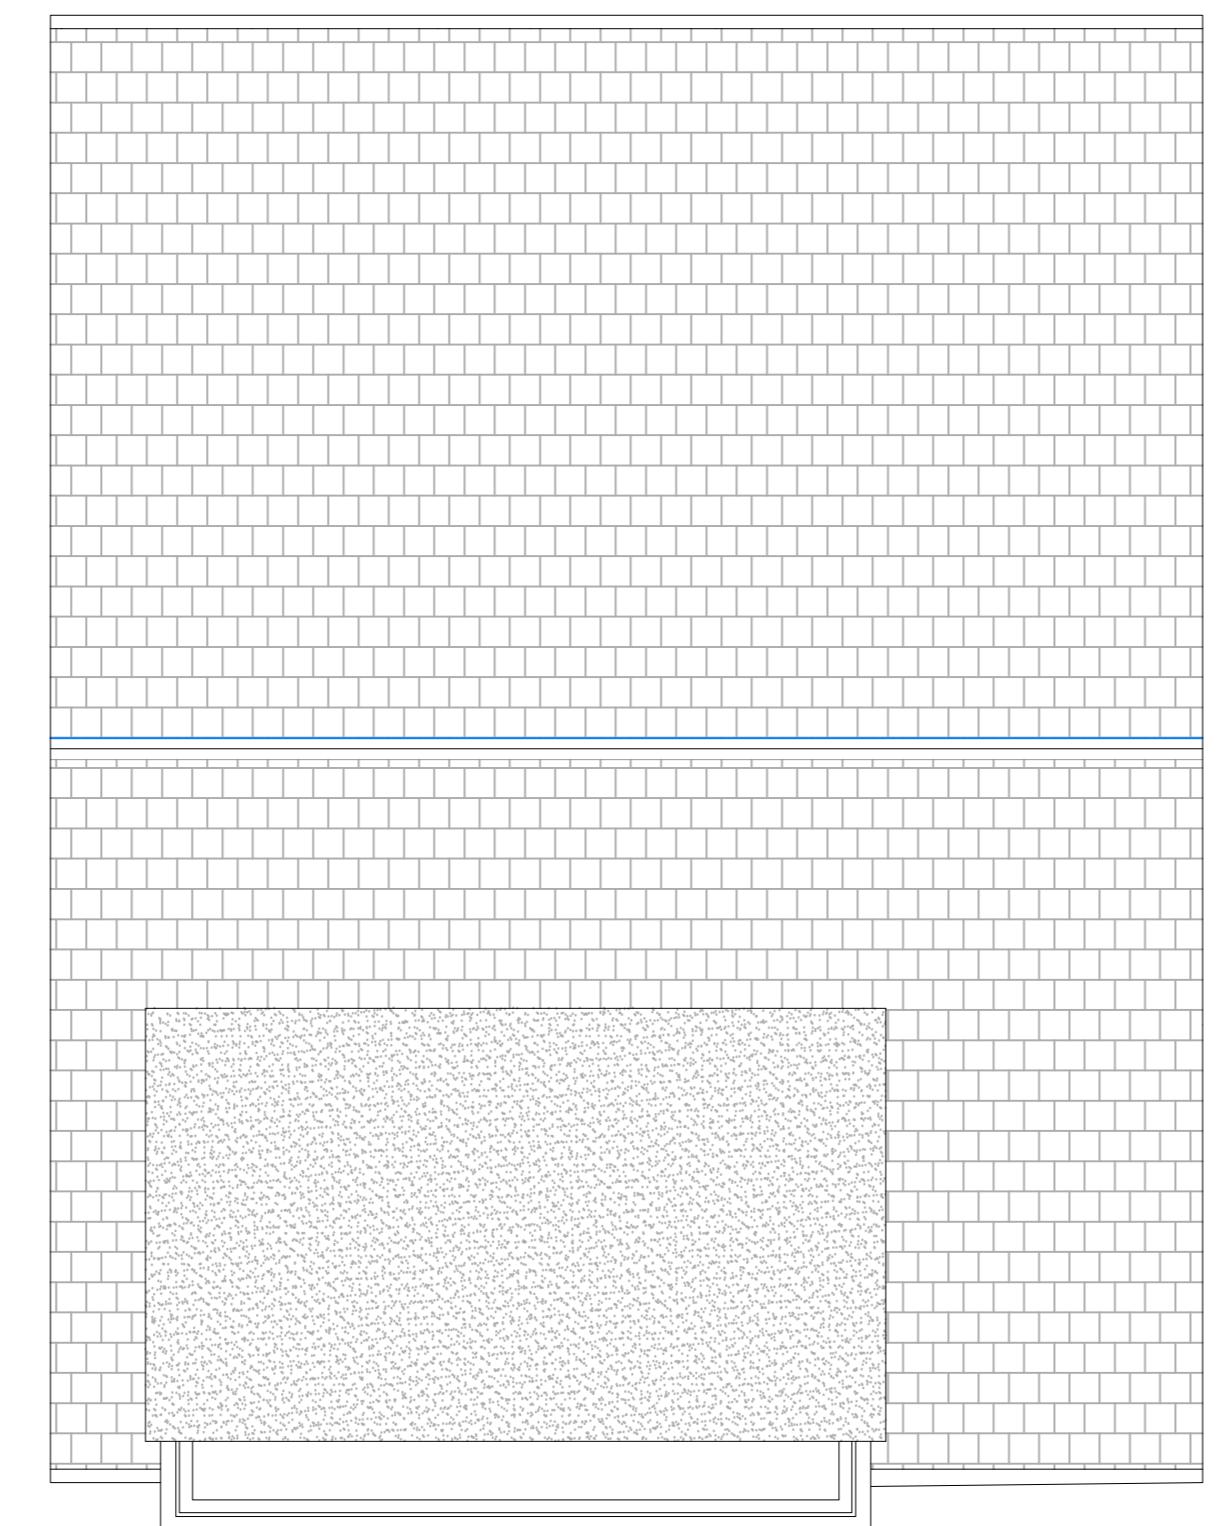

PROPOSED ROOF PLAN SCALE 1:50

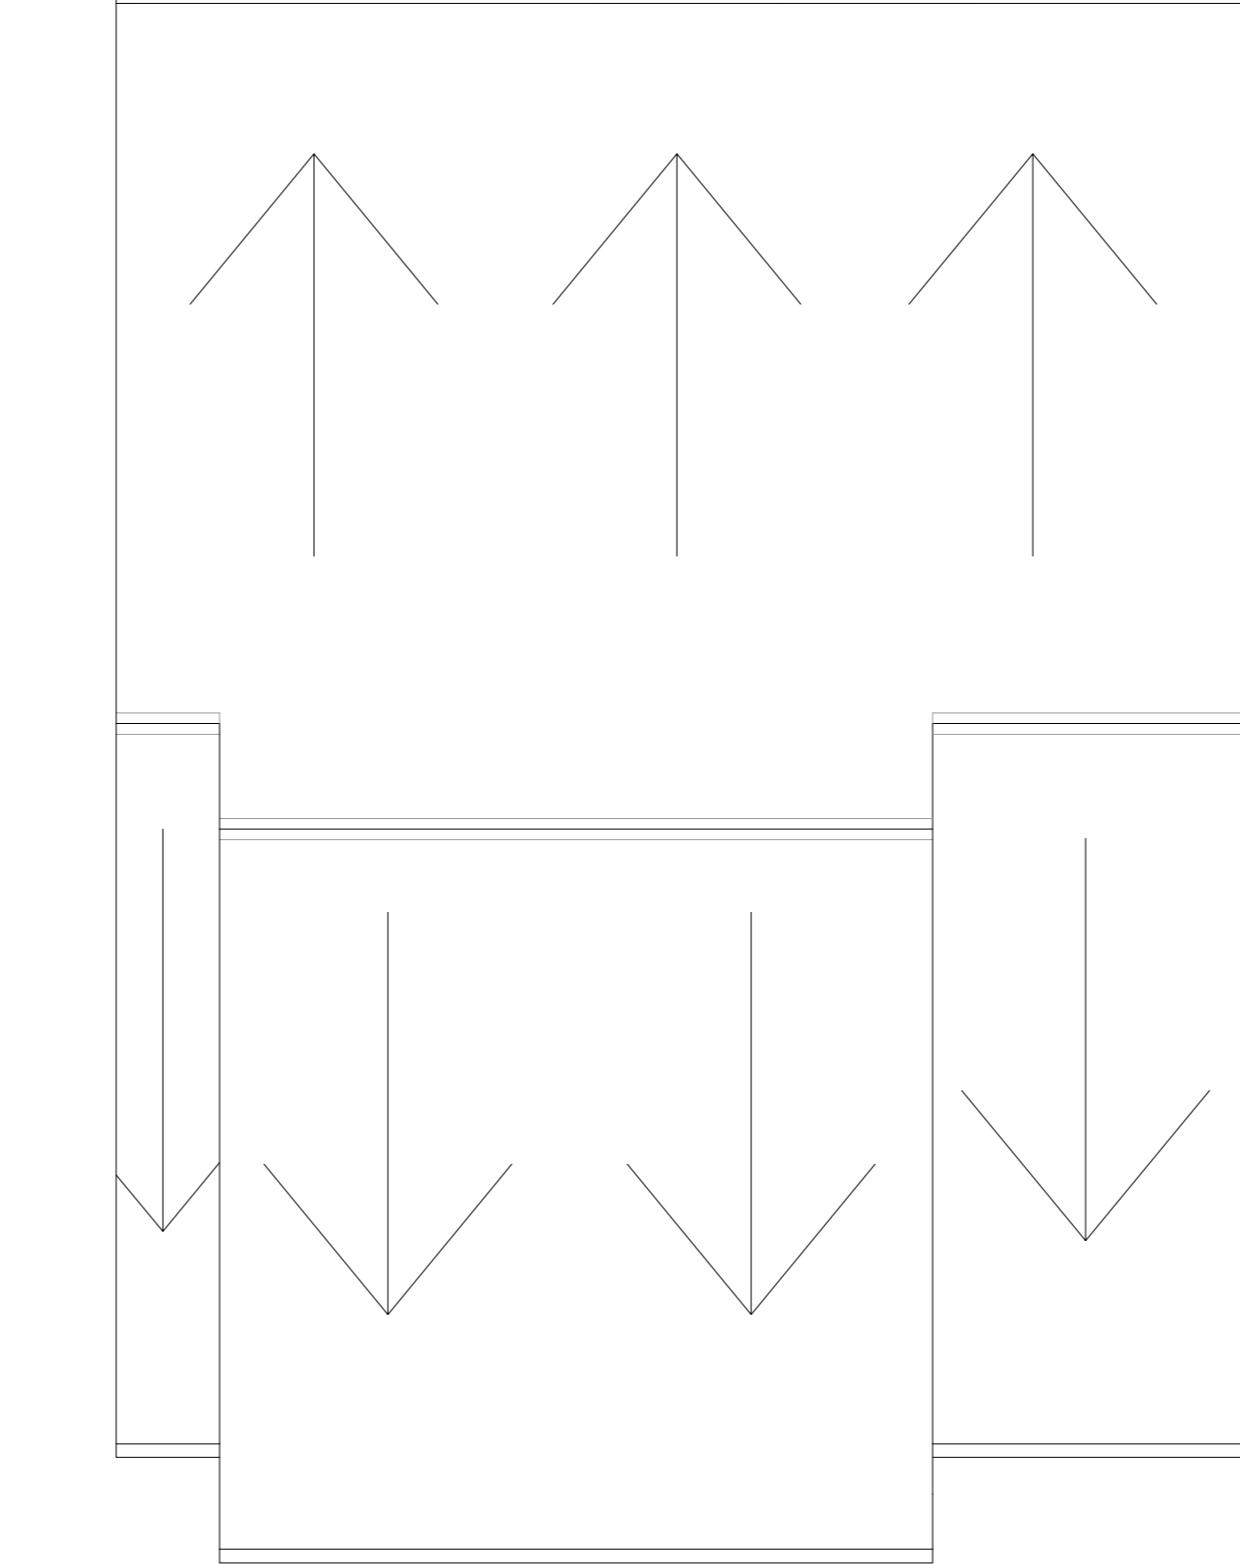


EXISTING ROOF PLAN SCALE 1:50




EXISTING REAR ELEVATION SCALE 1:50




PROPOSED REAR ELEVATION SCALE 1:50

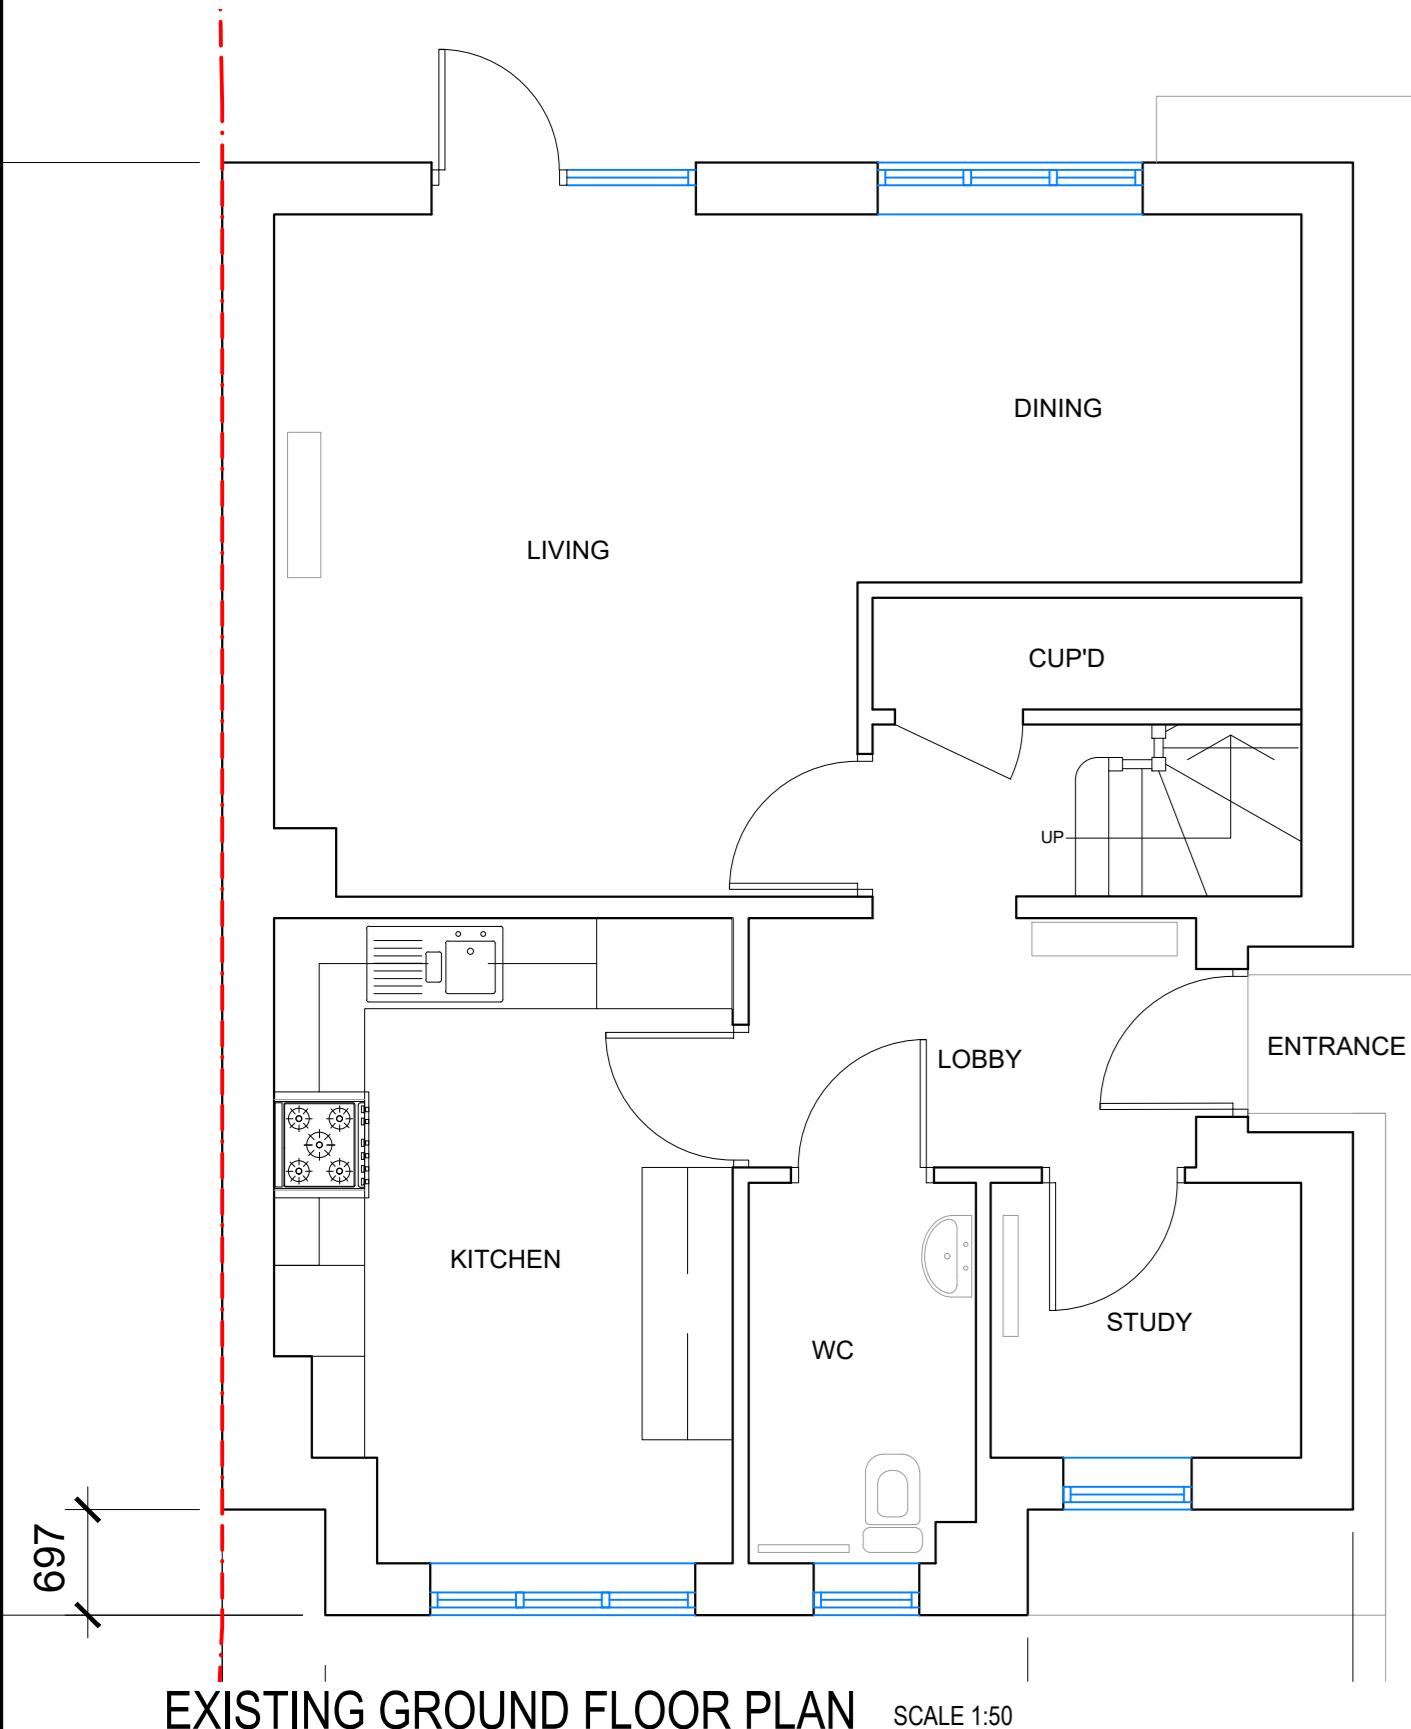


EXISTING GROUND FLOOR PLAN SCALE 1:50

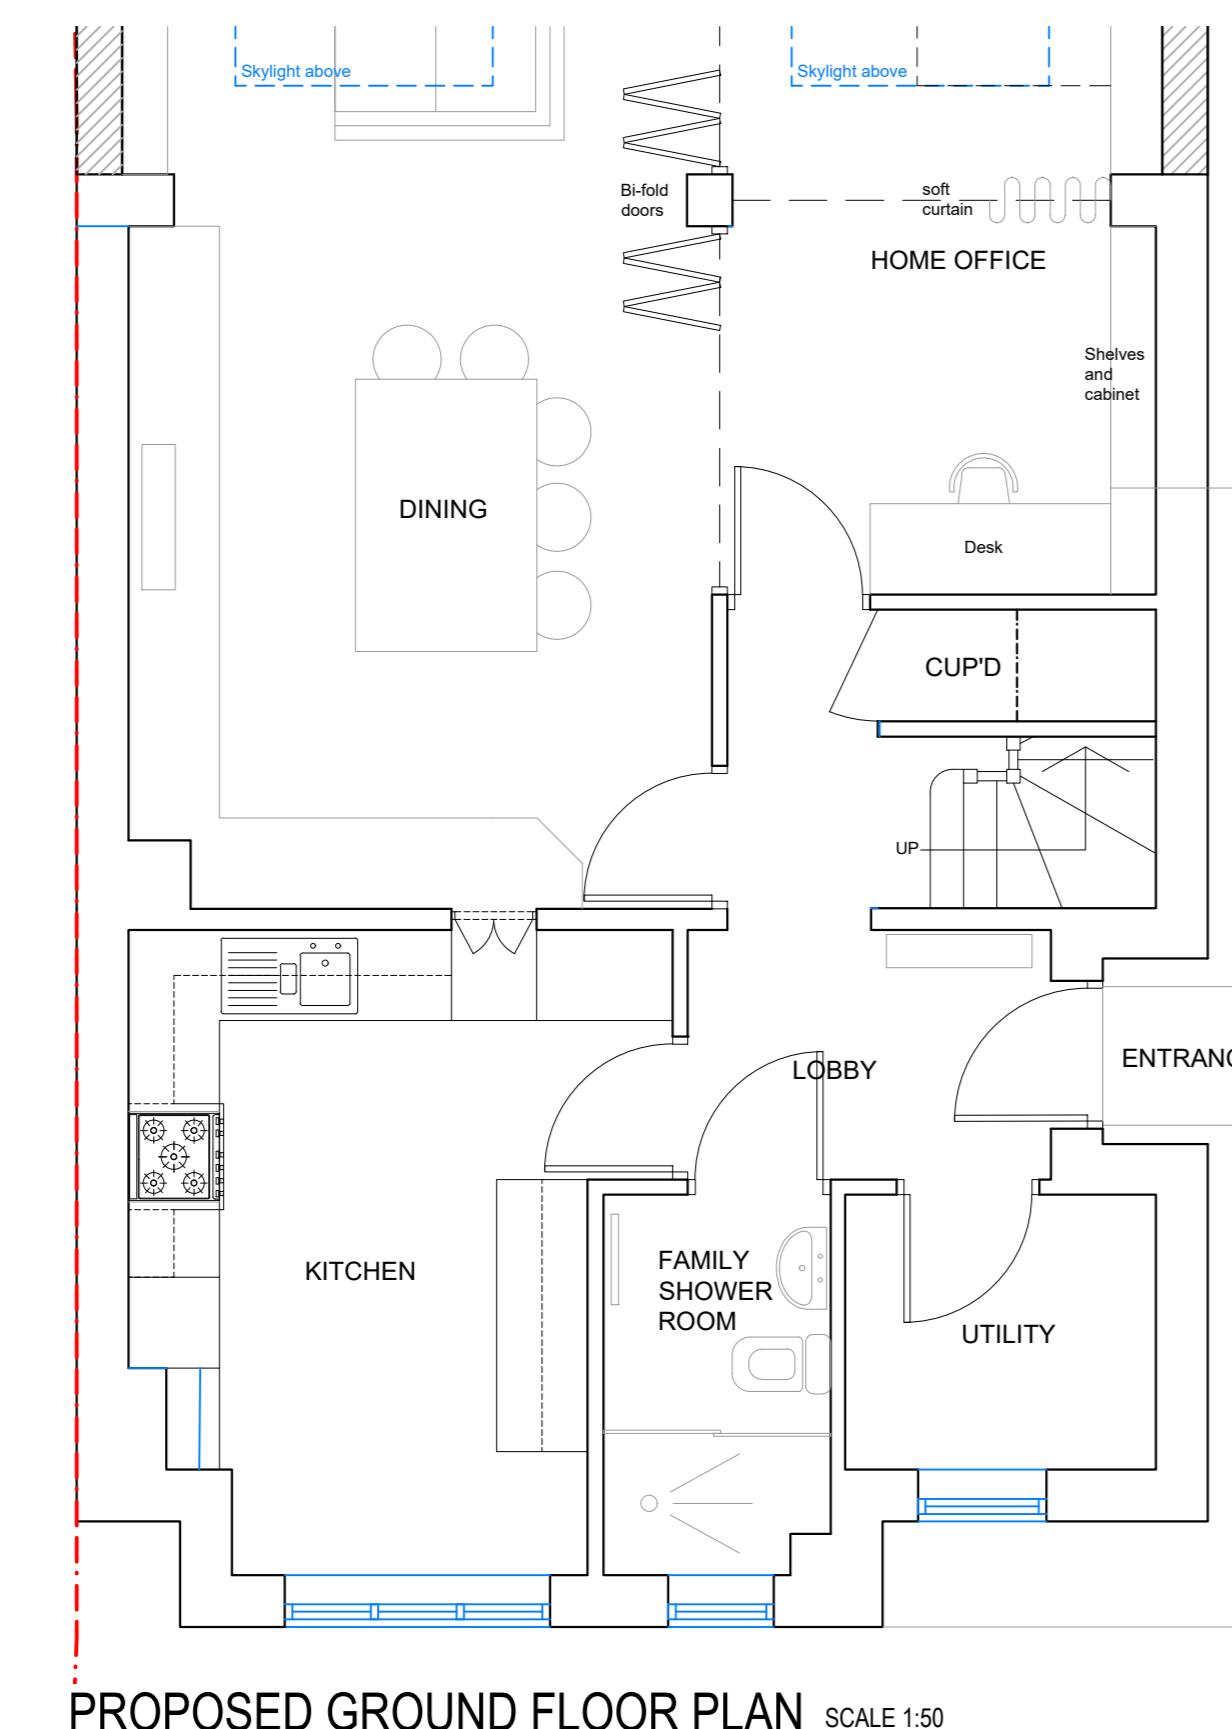

PROPOSED GROUND FLOOR PLAN SCALE 1:50

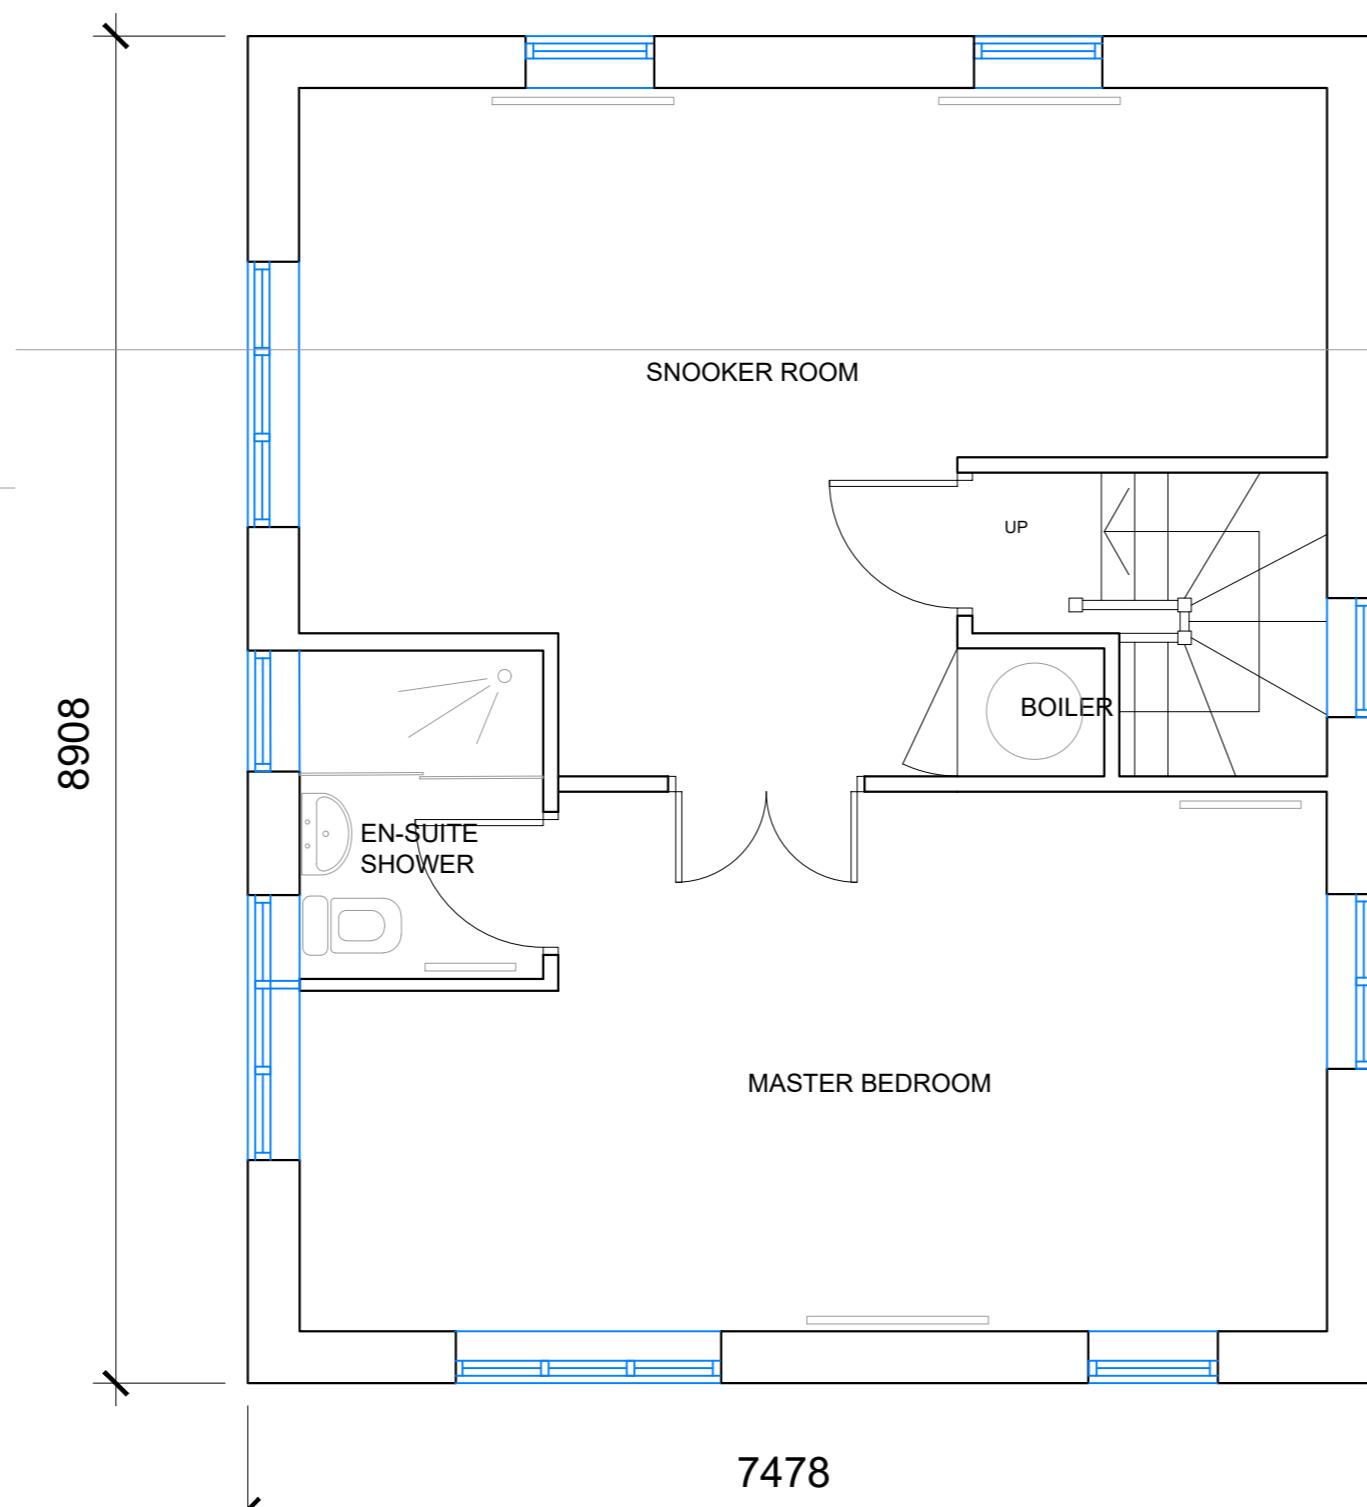


PROPOSED SECOND FLOOR PLAN SCALE 1:50

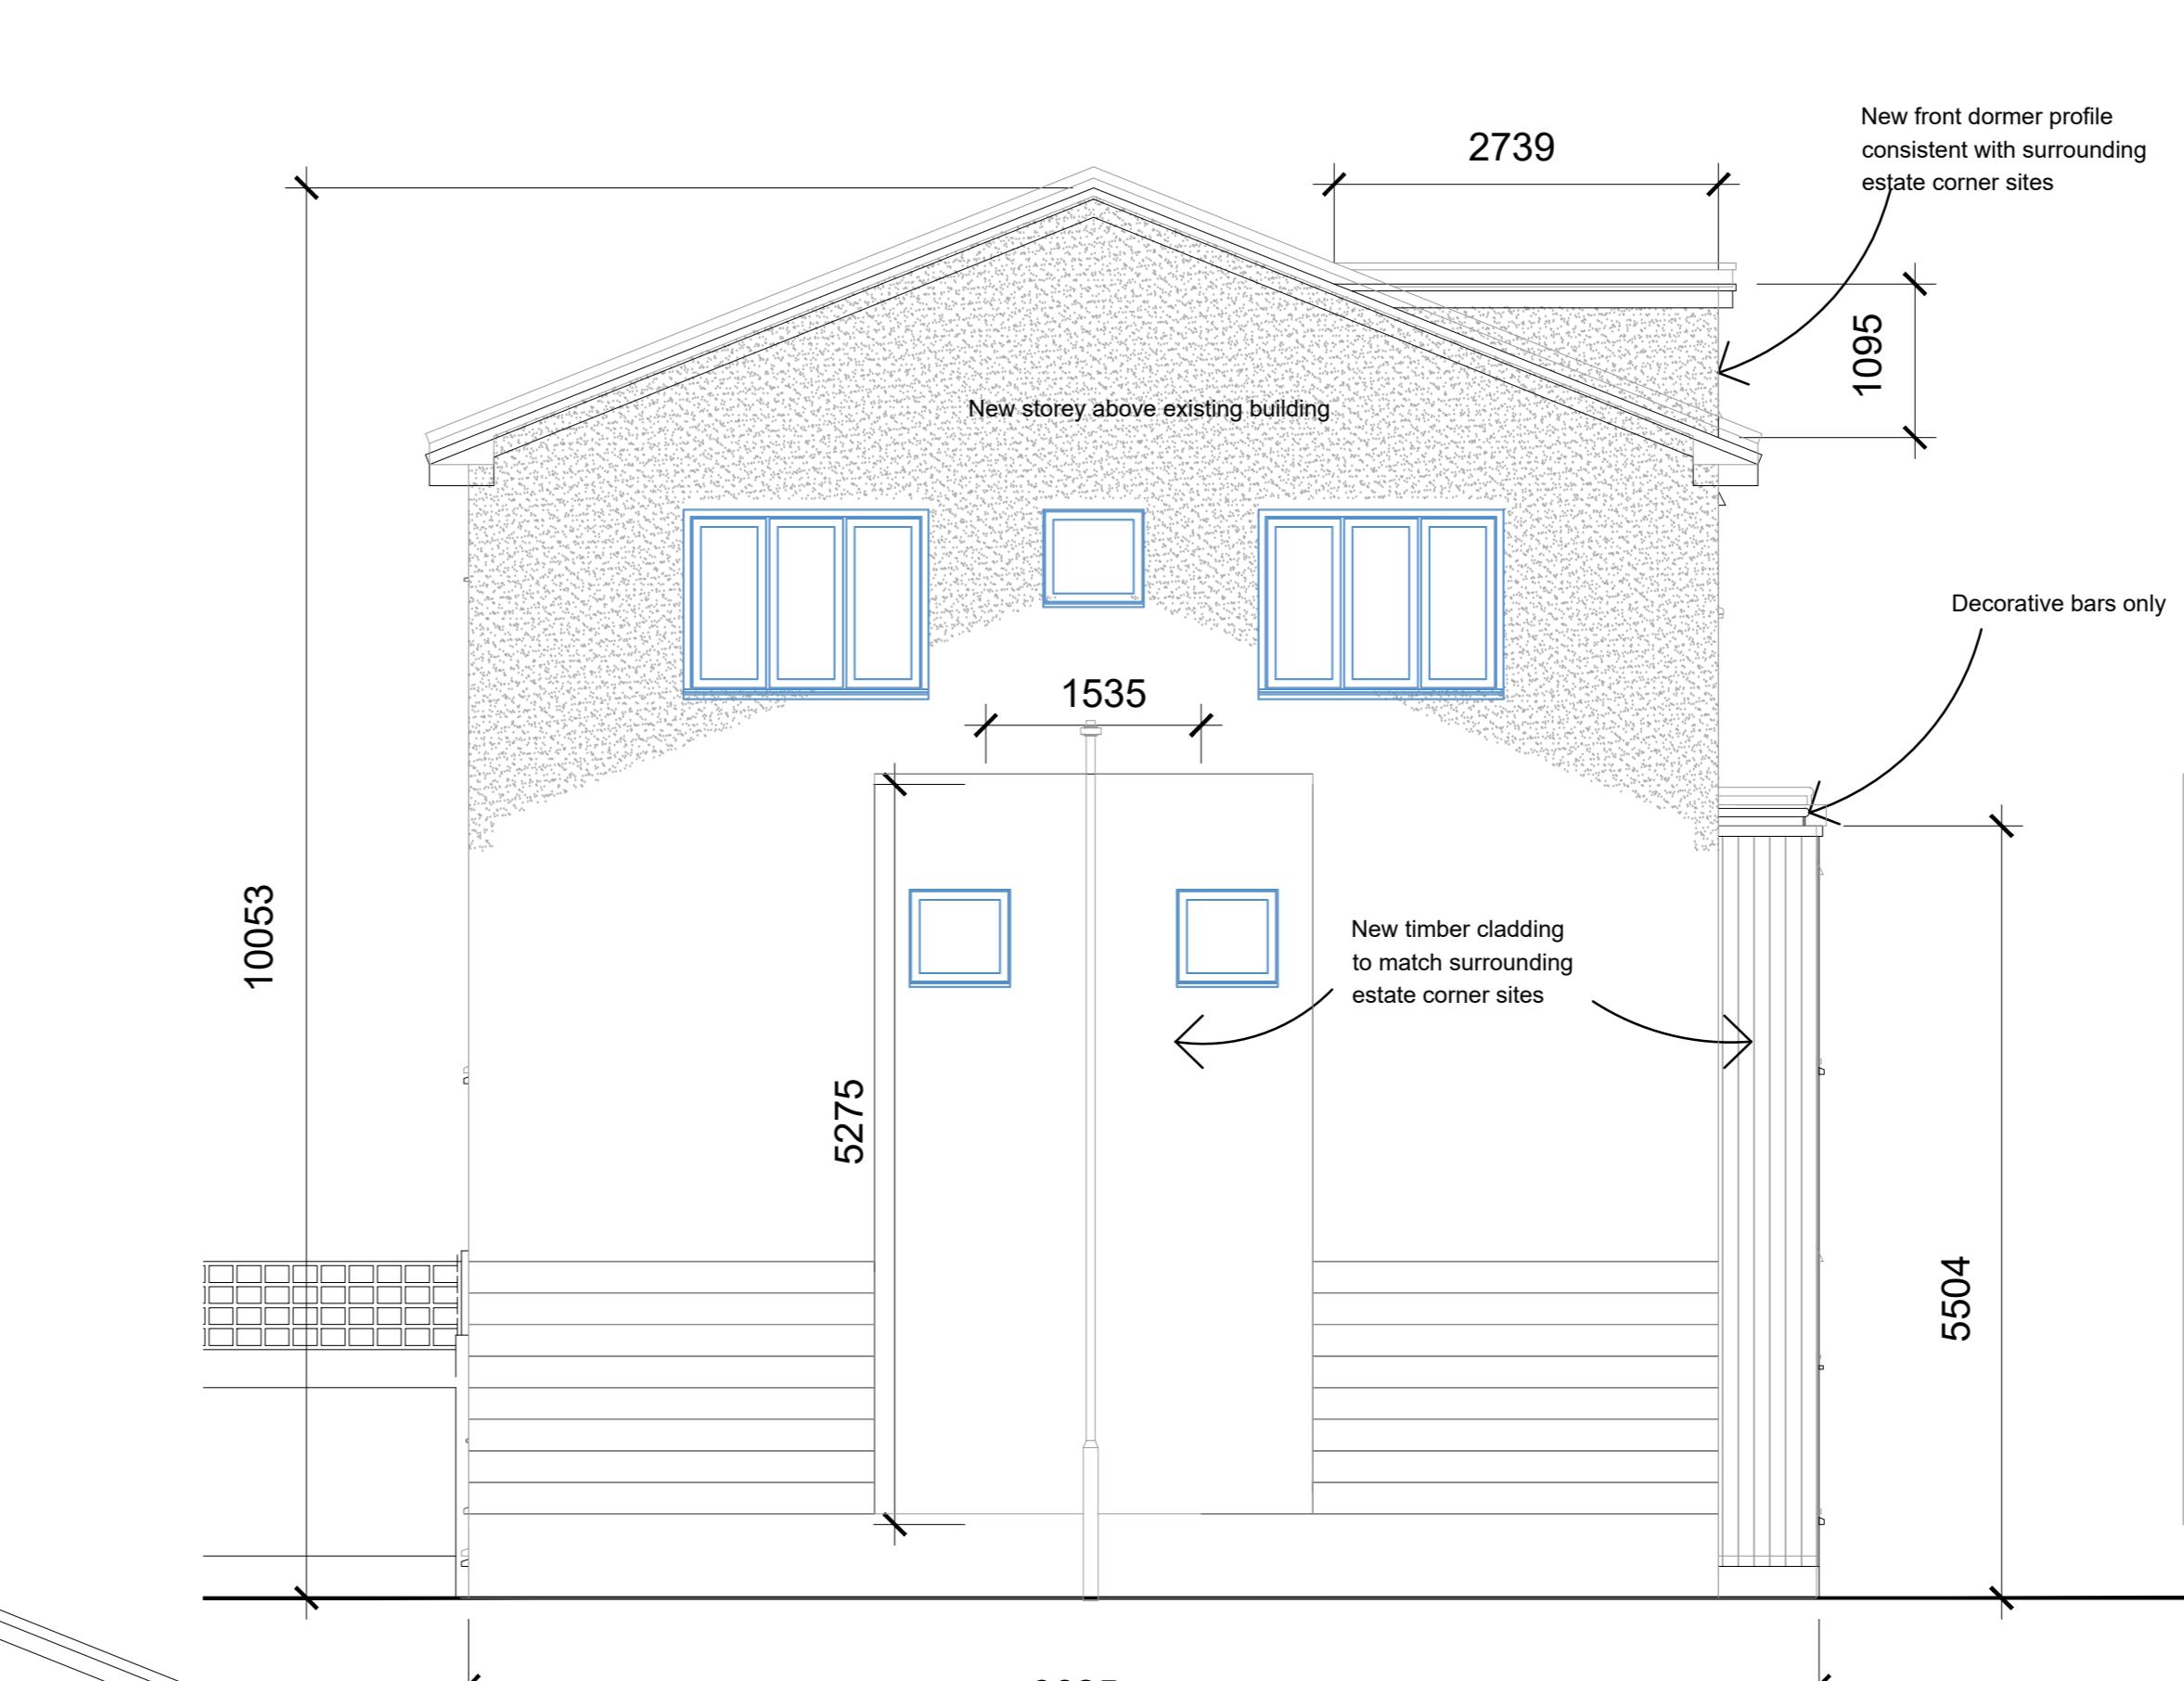

PROPOSED ROAD SIDE ELEVATION SCALE 1:50


PROPOSED SIDE ELEVATION SCALE 1:50

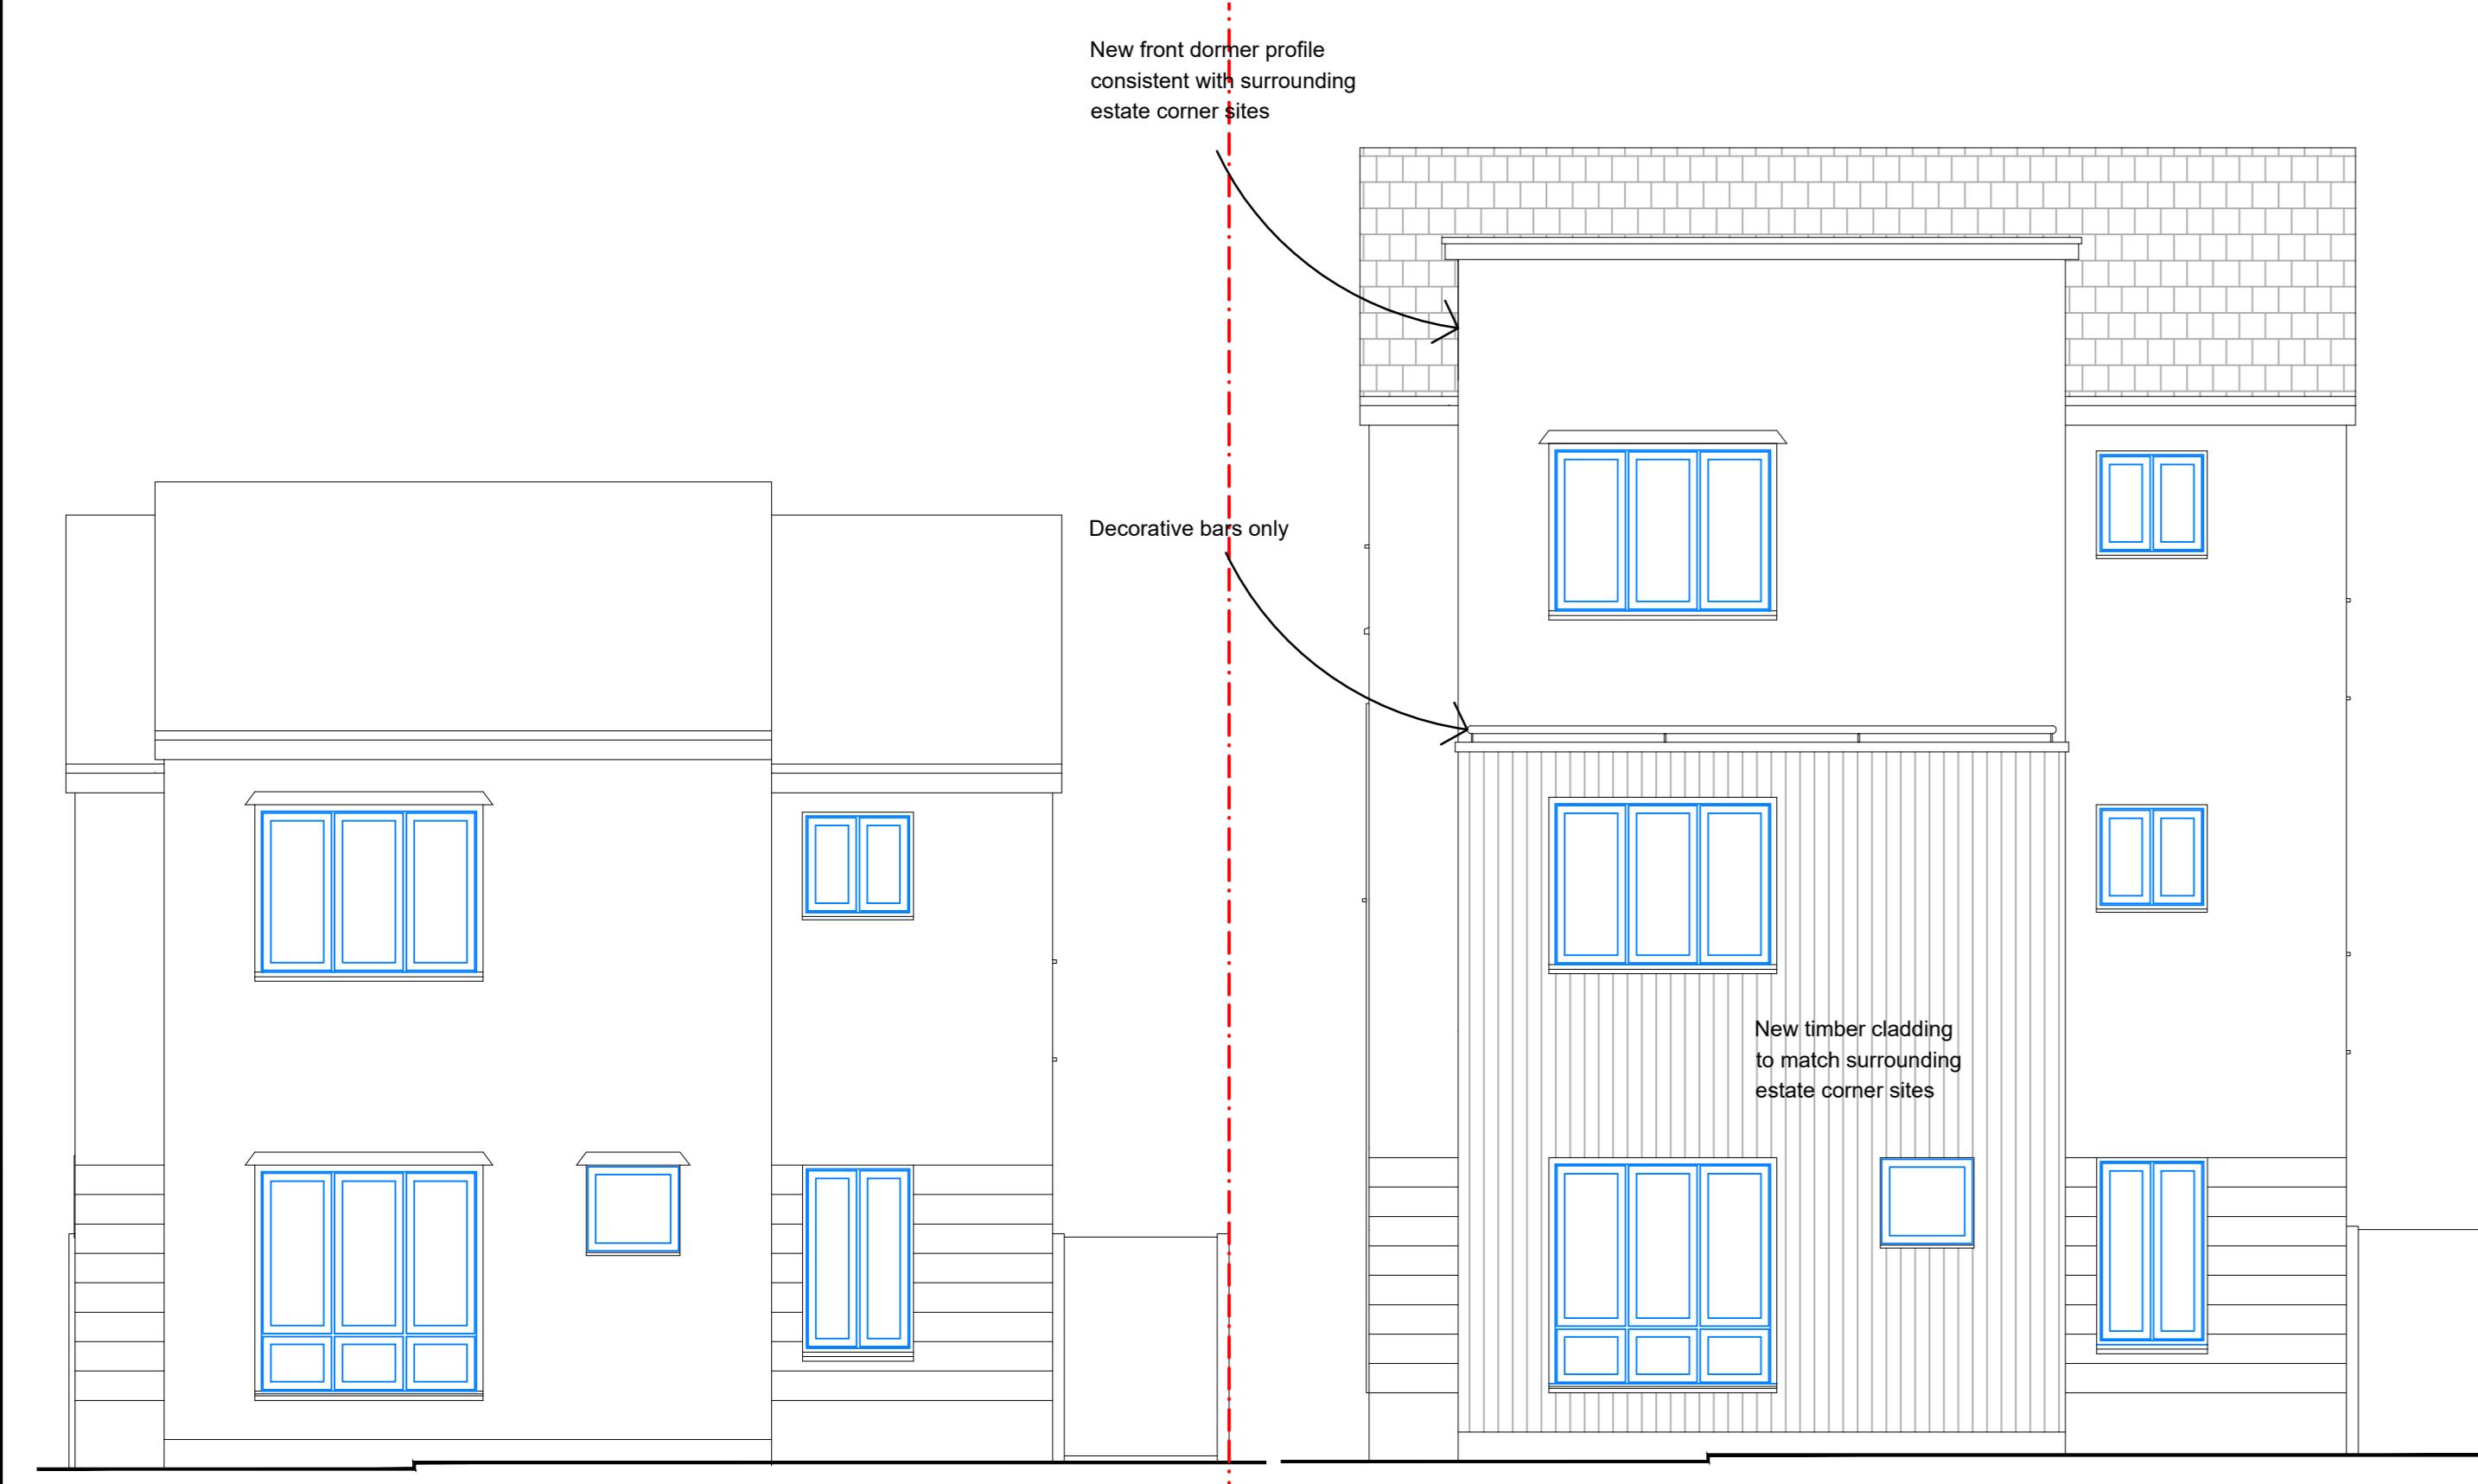

EXISTING FRONT ELEVATION SCALE 1:50



PROPOSED FRONT ELEVATION SCALE 1:50

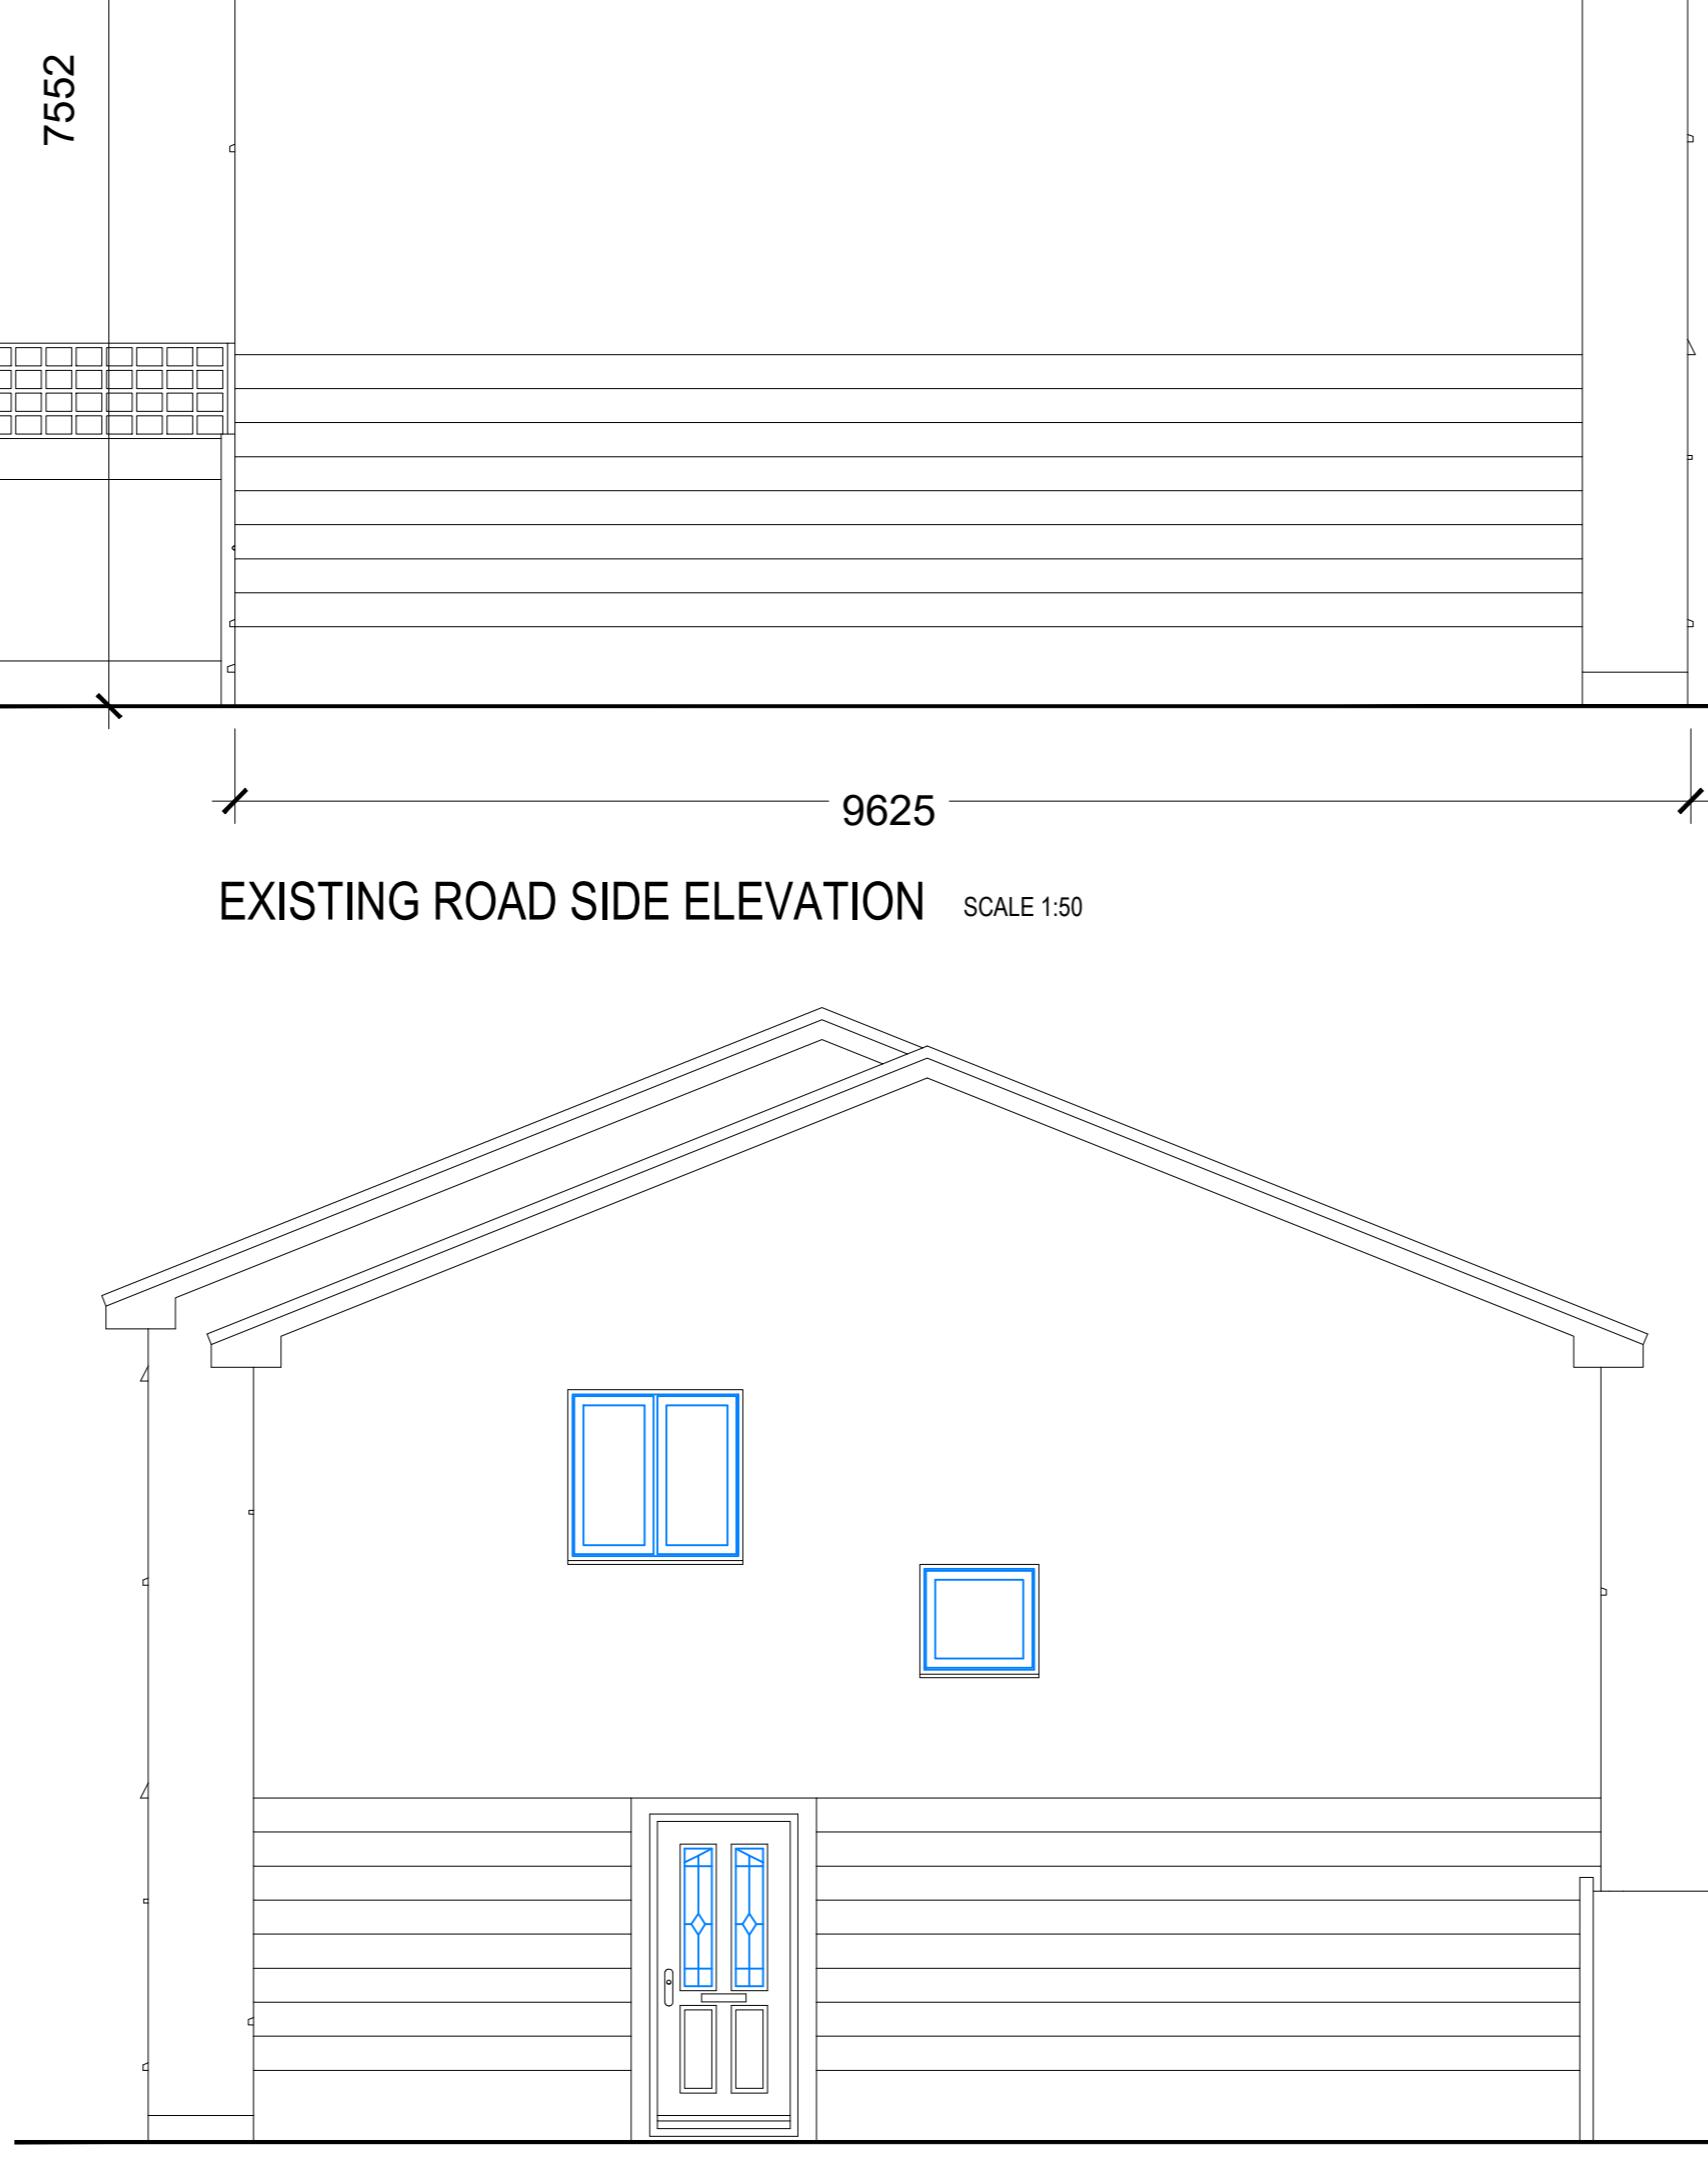

EXISTING SIDE ELEVATION SCALE 1:50



SITE PLAN

SCALE 1:100

The Contractor MUST check and verify all figured dimensions, existing site conditions, structural elements and foundation and drainage levels, prior to commissioning of work.																																			
The contractor MUST notify the architect immediately of any discrepancies.																																			
IF IN DOUBT _ ASK.																																			
<table border="1"> <tr> <td>A</td> <td>00/00/00</td> <td>Building removed</td> <td>24</td> </tr> <tr> <td>Ver</td> <td>Date</td> <td>Comments</td> <td>Dm Cm App</td> </tr> <tr> <td colspan="4">Key plan</td> </tr> </table>				A	00/00/00	Building removed	24	Ver	Date	Comments	Dm Cm App	Key plan																							
A	00/00/00	Building removed	24																																
Ver	Date	Comments	Dm Cm App																																
Key plan																																			
<p>ARCHITECTURAL PLANNING INTERIOR 14 Collier Close, Harrow Weald London HA3 2BZ Tel: 07512 247906 Fax: 07940 219893 Email: phan_uk@yahoo.com</p>																																			
<table border="1"> <tr> <td>1</td> <td>Arcon Drive</td> </tr> <tr> <td colspan="2">HOUSEHOLD EXTENSION</td> </tr> <tr> <td>Approved By</td> <td>Approved Date</td> <td>Checked By</td> <td>Checked Date</td> </tr> <tr> <td>JH</td> <td>15/07/20</td> <td>JH</td> <td>15/07/20</td> </tr> <tr> <td colspan="4">Title</td> </tr> <tr> <td colspan="4">Existing and Proposed Plans and Elevations</td> </tr> <tr> <td>Scale</td> <td>AS SHOWN @ A0</td> <td>Status</td> <td>P1</td> </tr> <tr> <td colspan="4">PLANNING</td> </tr> <tr> <td colspan="4">1/UB5-6FJ/HA/001</td> </tr> </table>				1	Arcon Drive	HOUSEHOLD EXTENSION		Approved By	Approved Date	Checked By	Checked Date	JH	15/07/20	JH	15/07/20	Title				Existing and Proposed Plans and Elevations				Scale	AS SHOWN @ A0	Status	P1	PLANNING				1/UB5-6FJ/HA/001			
1	Arcon Drive																																		
HOUSEHOLD EXTENSION																																			
Approved By	Approved Date	Checked By	Checked Date																																
JH	15/07/20	JH	15/07/20																																
Title																																			
Existing and Proposed Plans and Elevations																																			
Scale	AS SHOWN @ A0	Status	P1																																
PLANNING																																			
1/UB5-6FJ/HA/001																																			