




PROPOSED GROUND FLOOR PLAN

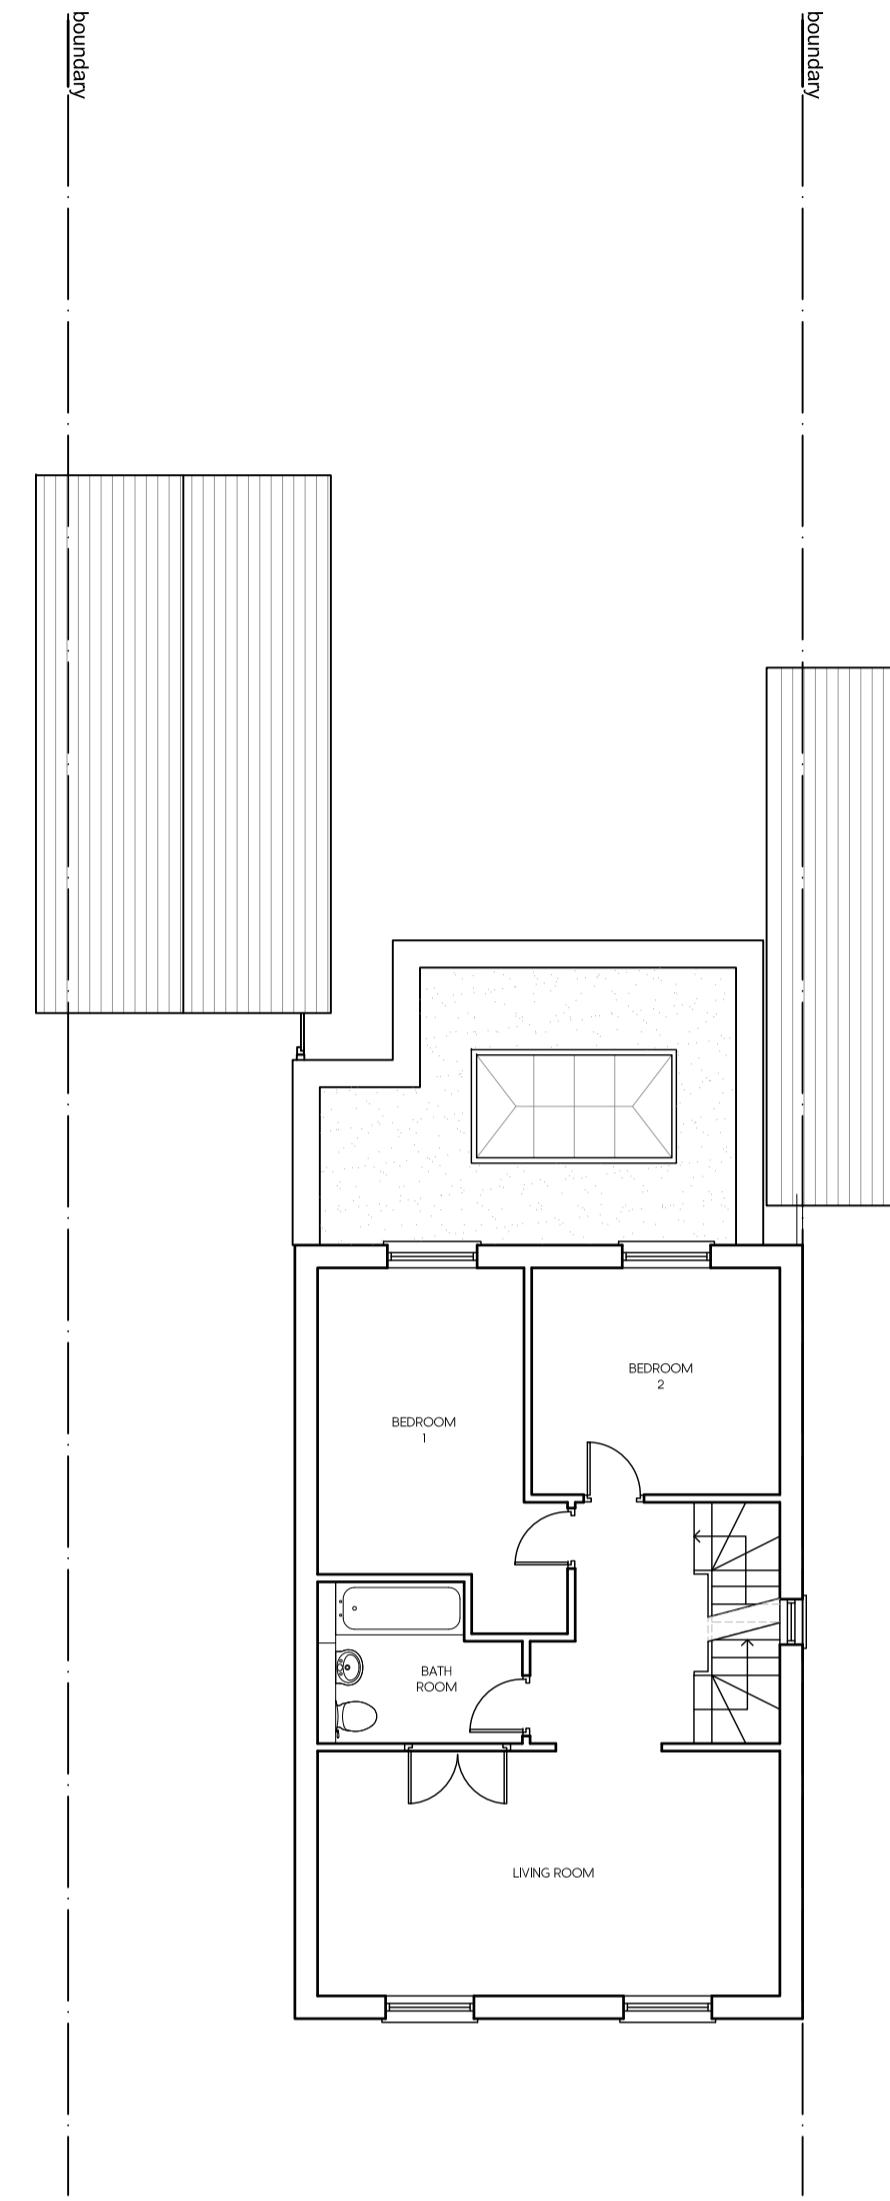


PROPOSED FIRST FLOOR PLAN

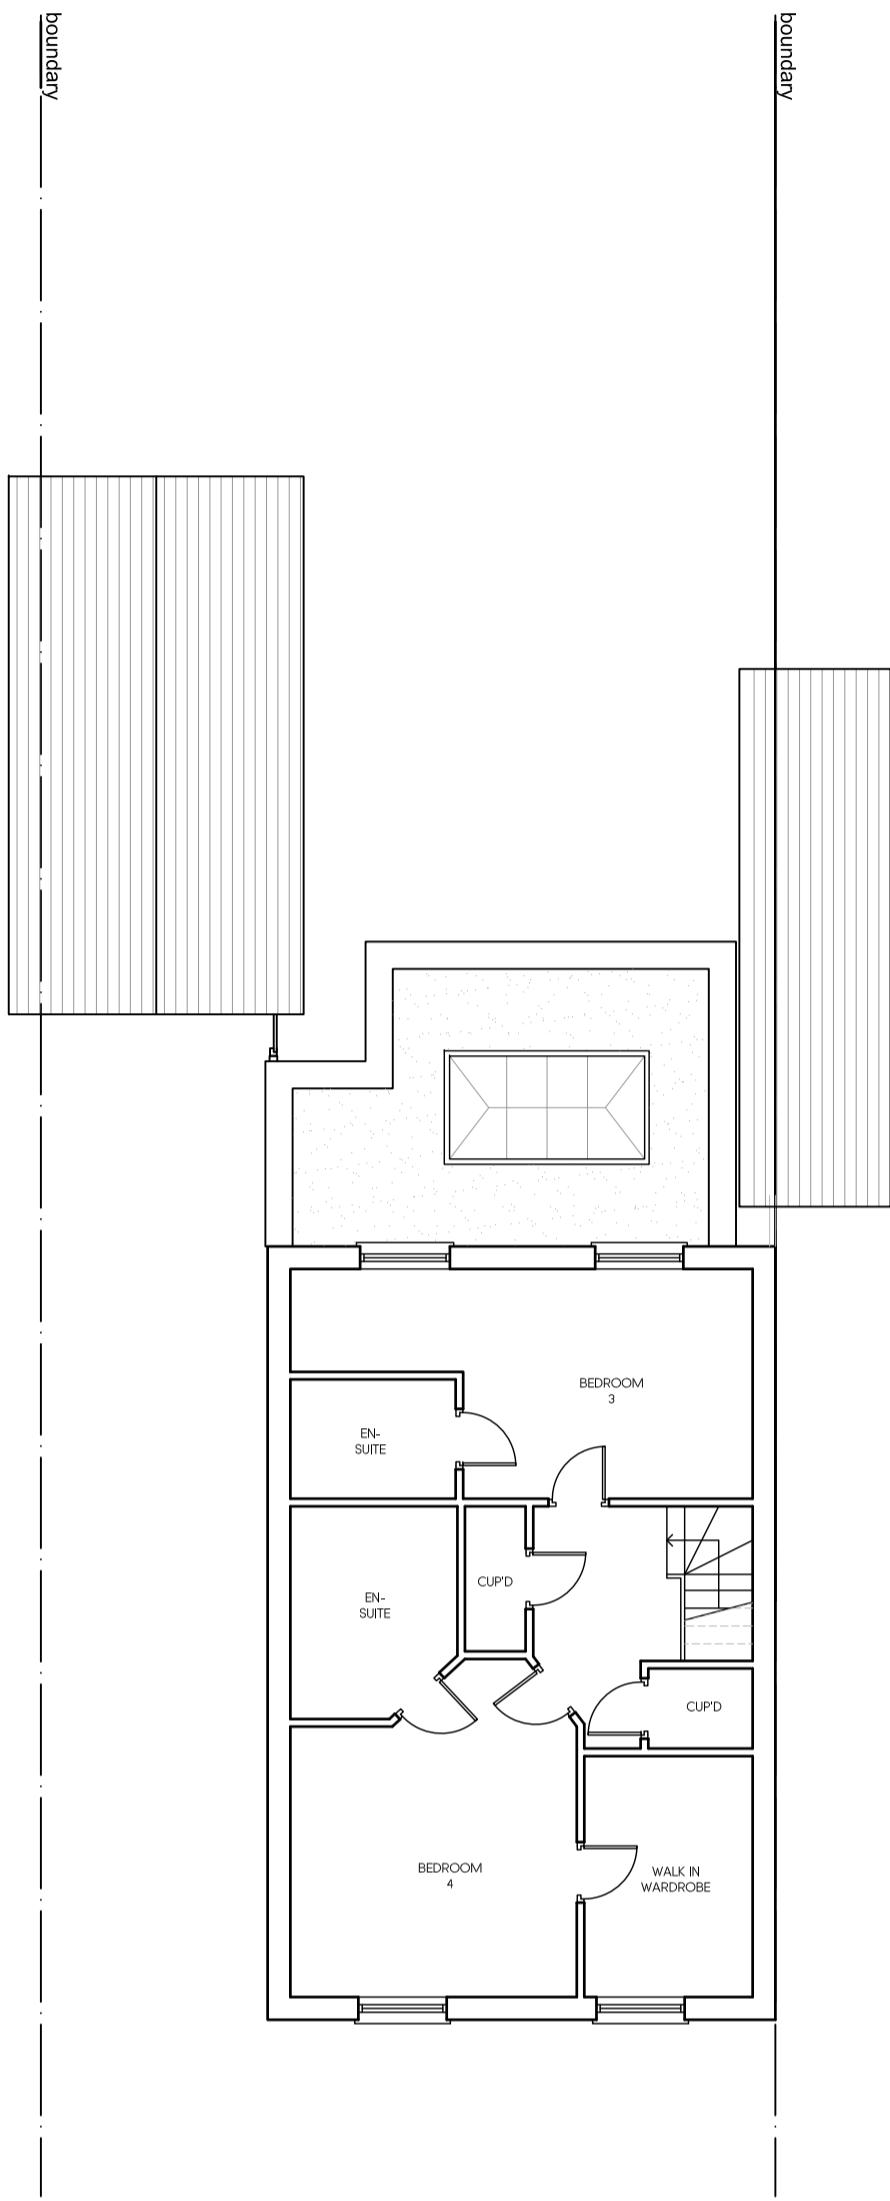

PROPOSED SECOND FLOOR PLAN

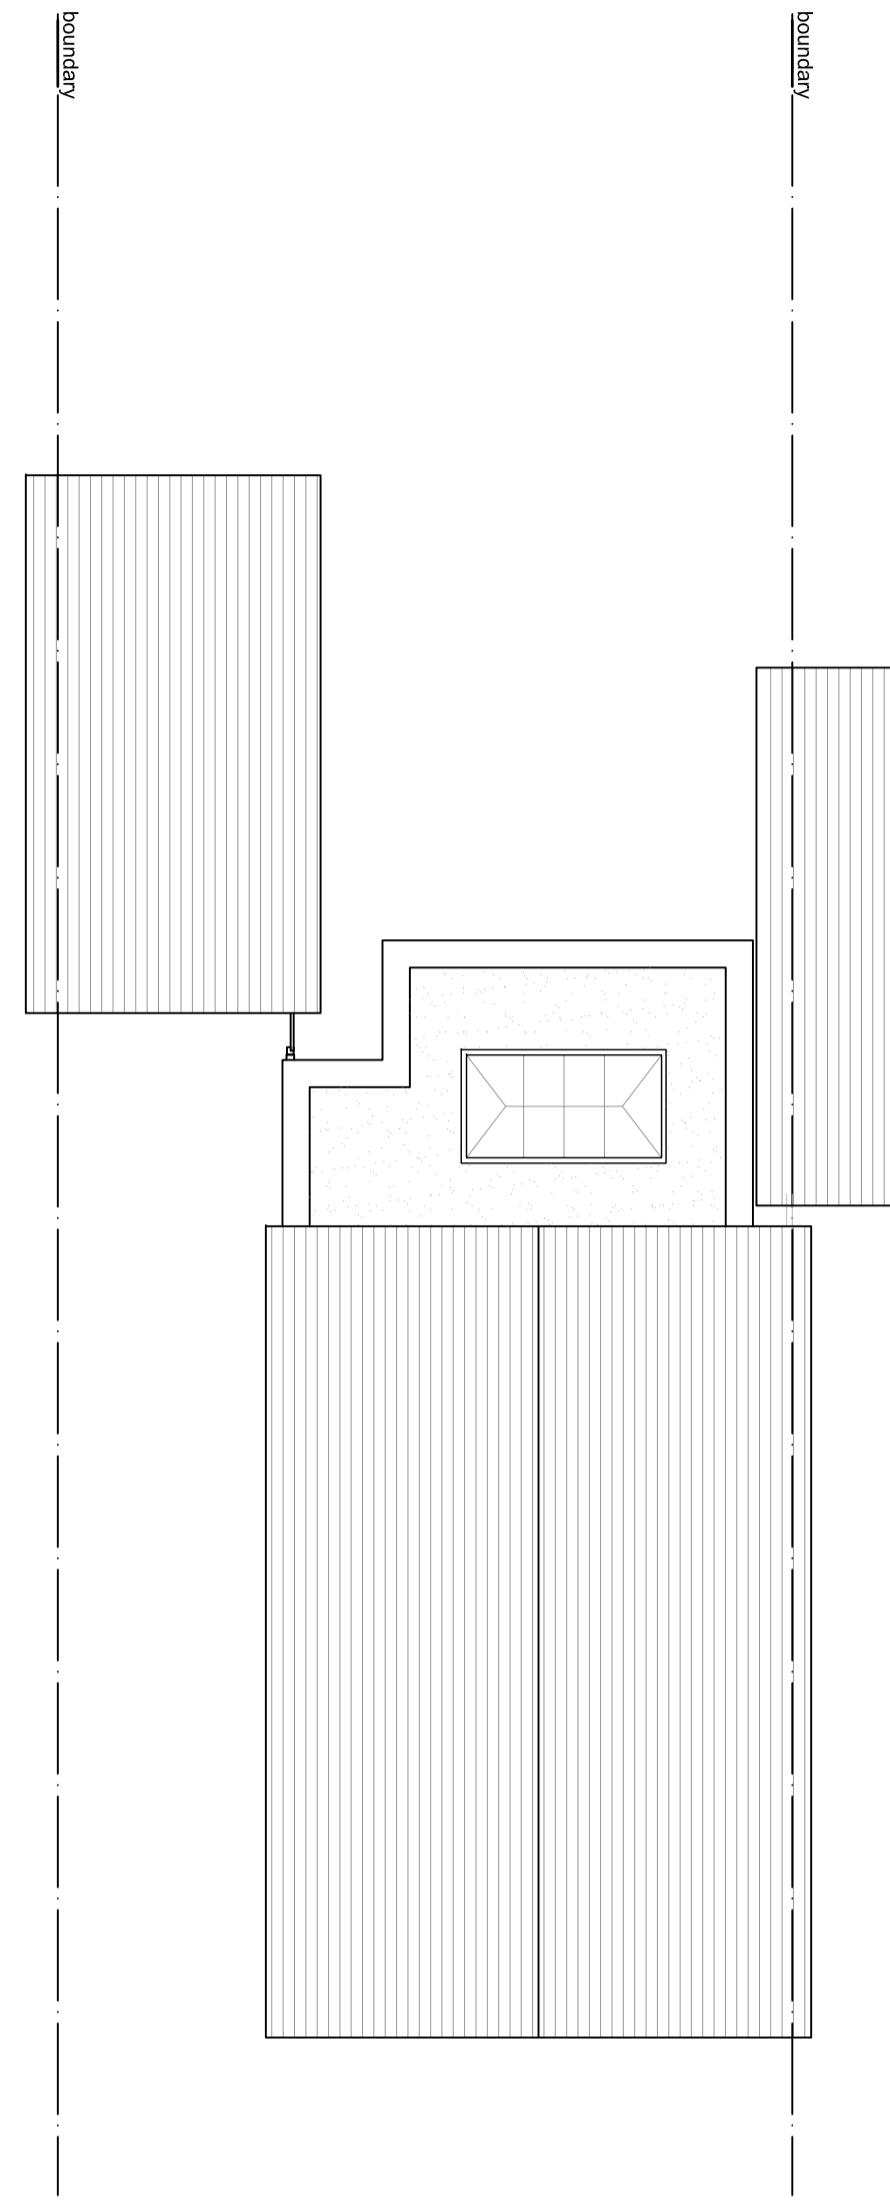

PROPOSED ROOF PLAN

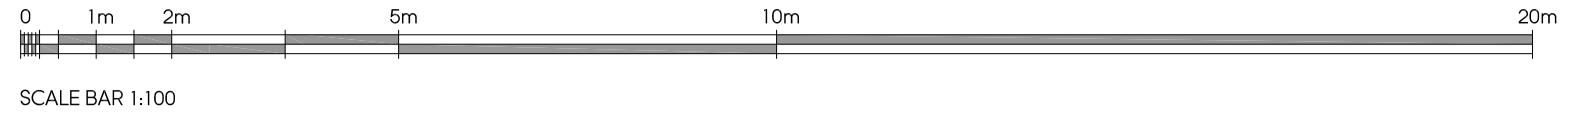

LOCATION PLAN
SCALE 1:1250

KEY:


- (A) FACING BRICKWORK TO MATCH EXISTING
- (B) WHITE ALUMINIUM FRAME DOUBLE GLAZED BI-FOLD DOOR
- (C) BRICK SOLDIER COURSE DETAIL TO MATCH EXISTING
- (D) WHITE UPVC DOUBLE GLAZED WINDOW TO MATCH EXISTING
- (E) PROPOSED FLAT ROOF WITH PARAPET DETAIL, FINISH WITH COPING STONE

WALLS TO BE DEMOLISHED SHOWN IN DASHED LINE

PROPOSED NEW WALLS SHOWN IN SOLID HATCH




PROPOSED FRONT ELEVATION
UNALTERED

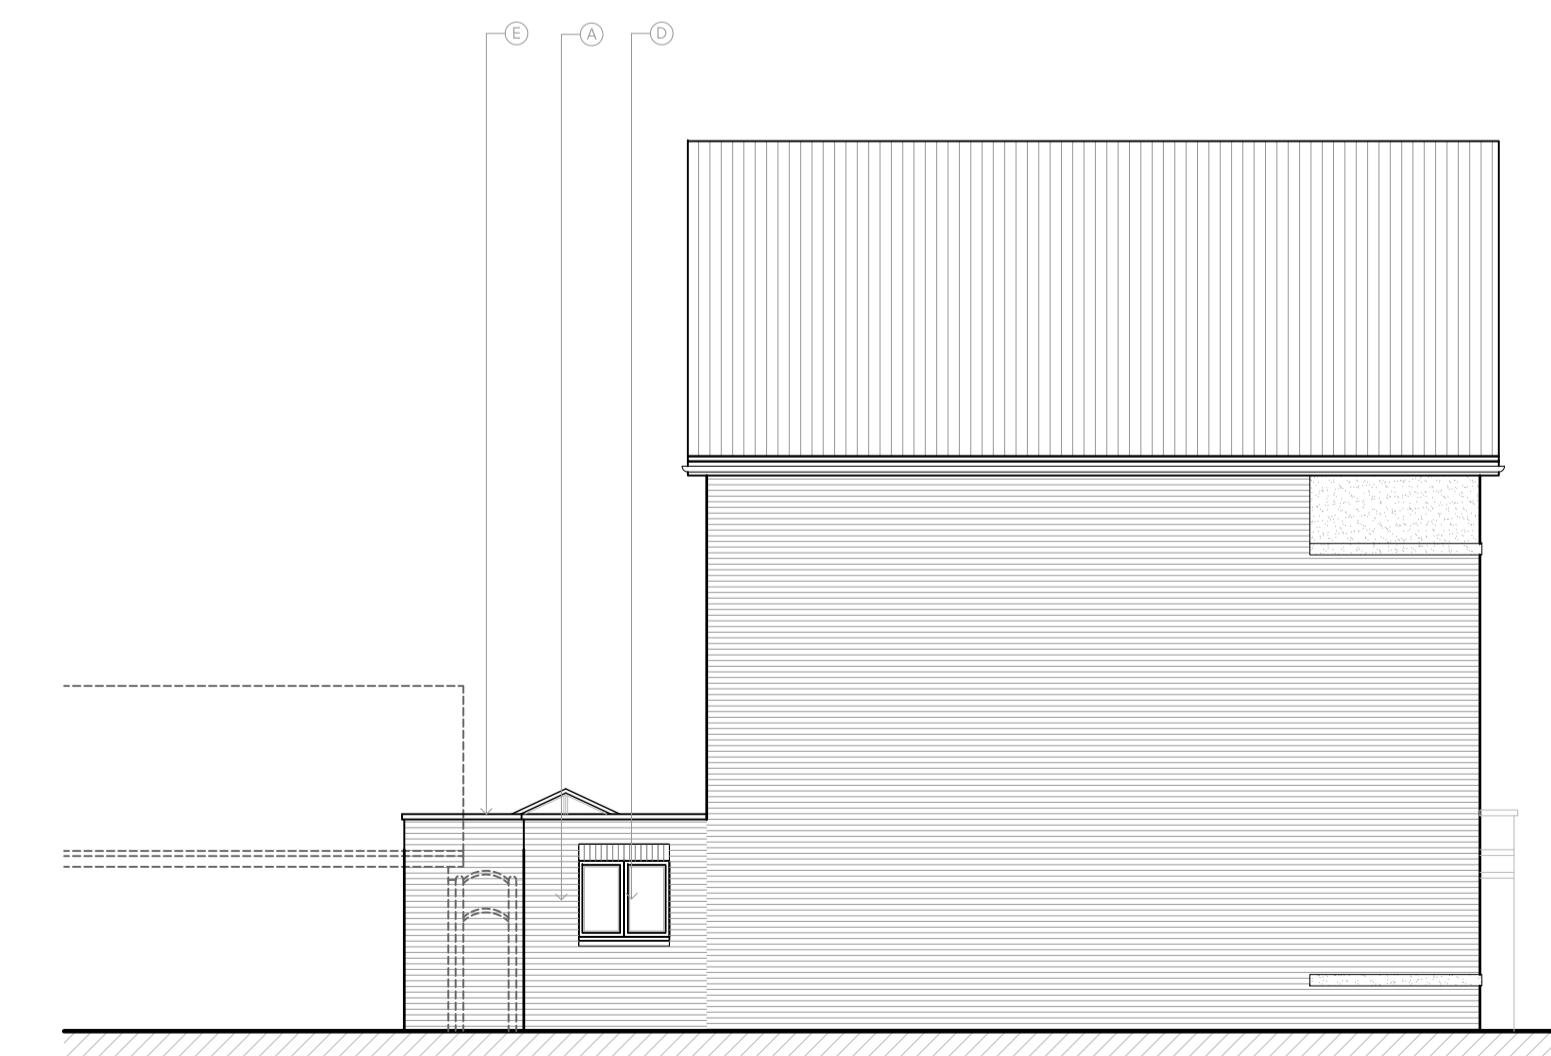

PROPOSED SIDE ELEVATION



PROPOSED REAR ELEVATION

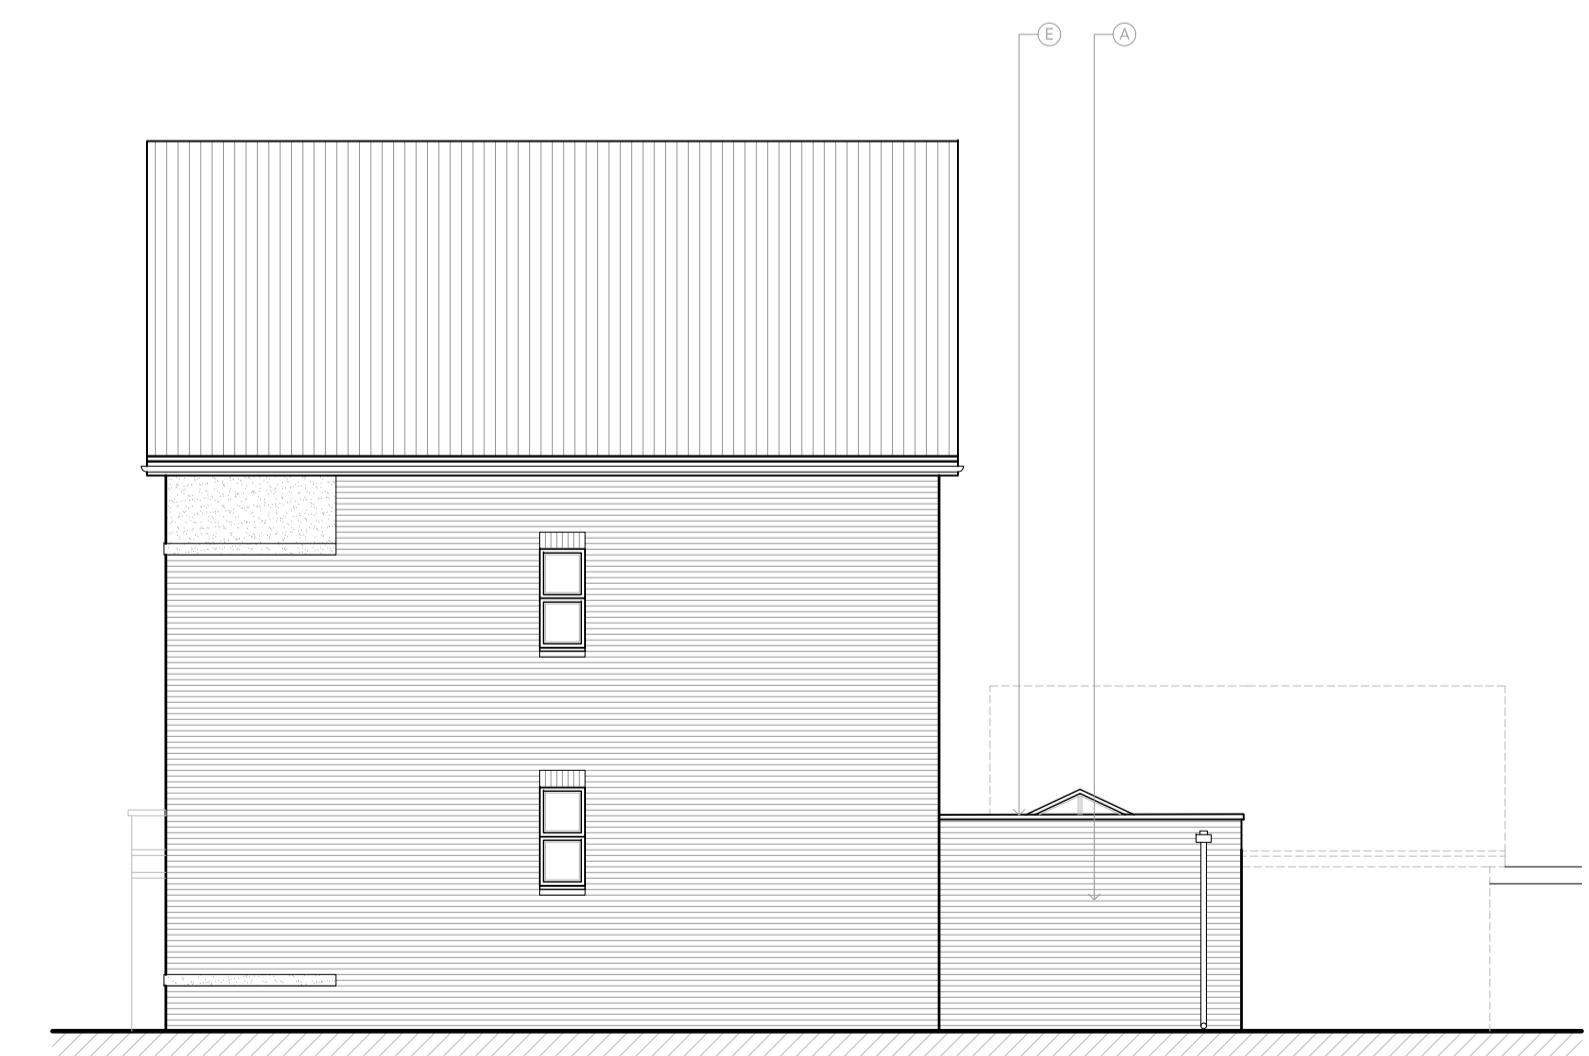

PROPOSED SIDE ELEVATION

B	23.07.20	AMENDED TO SUIT CLIENT COMMENTS	SG
A	22.07.20	AMENDED TO SUIT CLIENT COMMENTS	SG
Rev	Date	Description	Init.

Client

MR & MRS JHUTTY

Project Title

PROPOSED SINGLE STOREY REAR EXTENSION

30 TRUESDALES, ICKENHAM, UB10 8FJ

Drawing Title

PROPOSED PLANS & ELEVATIONS

Cad File	Sheet Size	Scale
P001	A1	1:100
Drawn by	Drawing Date	Approved by
SG	JULY 2020	NJ

Project No.

1795

Drawing No.

P202

Revision

B

Jutta
Architects

Argyle House, Joel Street,
Northwood Hills, Middlesex, HA6 1NW

01992 840077 | 01992 840076

info@jutta-architects.com

This drawing is property of Jutta Architects Ltd © and must not be copied or otherwise reproduced. All dimensions must be checked on site before commencing work. No dimensions to be scaled from this drawing. This drawing was produced using AutoCad 2016.

PLANNING ISSUE