




PROPOSED FLOOR PLAN (Scale 1:50)

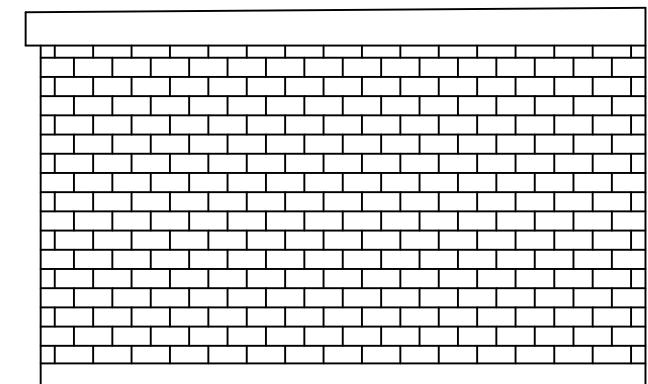


PROPOSED REAR ELEVATION (Scale 1:50)

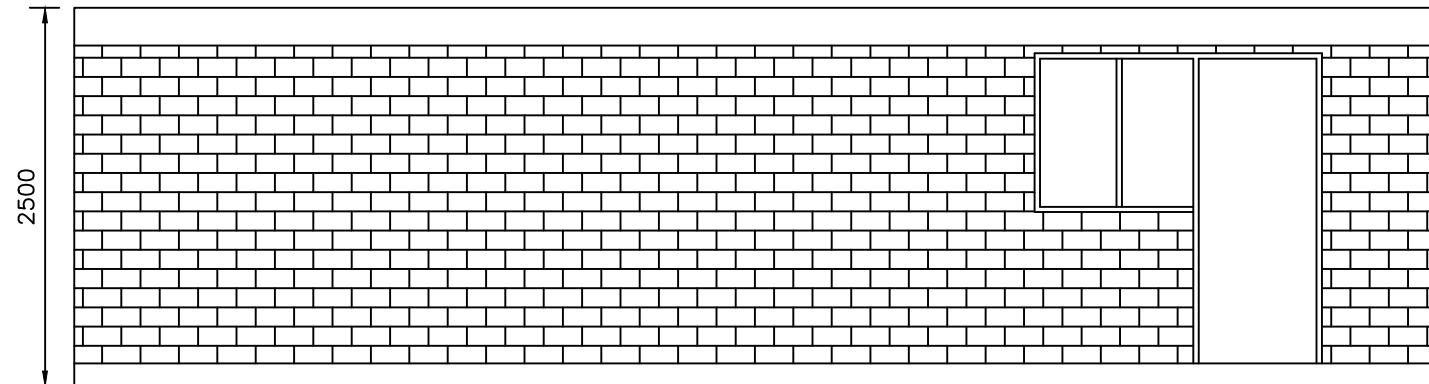


PROPOSED SIDE ELEVATION-A
(Scale 1:50)

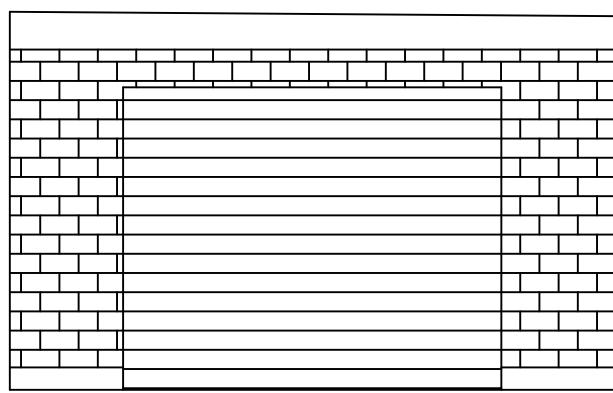

PROPOSED FRONT ELEVATION (Scale 1:50)

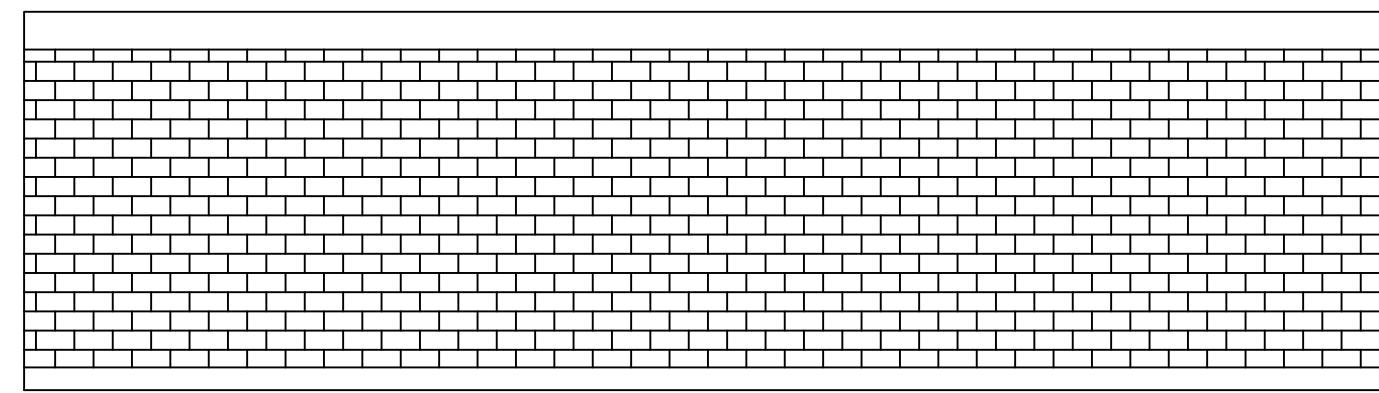

PROPOSED SIDE ELEVATION-B
(Scale 1:50)

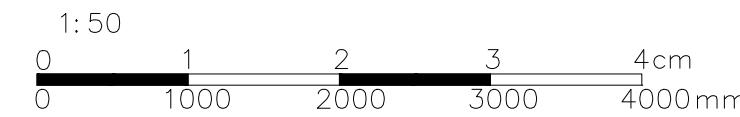

ALL THE NEW MATERIAL
TO BE MATCH WITH THE
EXISTING MATERIAL.

Measurements are indicating this drawing is only for planning purposes. If any construction work based on this drawing need to be report to the authorized person before start the work. Contractor's responsible to check the measurements on site before commencement of the work.

The client/contractor is required to serve written notice to the tenants and owners of the adjoining properties in accordance with the Party Wall Act 1996: (and its latest amendments) with respect to the intention to carry out work within the specified proximity or below respective properties.

100mm WHEN PLOTTED TO SCALE

Job	2 WOODCROFT CRESCENT UB10 9JA	Job No			
Client	KURUPARAN KASINATHAN				
TITLE	PROPOSED PLANS AND ELEVATION			Drawing No	Revision
				01	Check
Drawn	PK	SEP 23	Scale	1:50	Drg Size A3