




Note
All dimensions to be checked on site prior to commencement of work

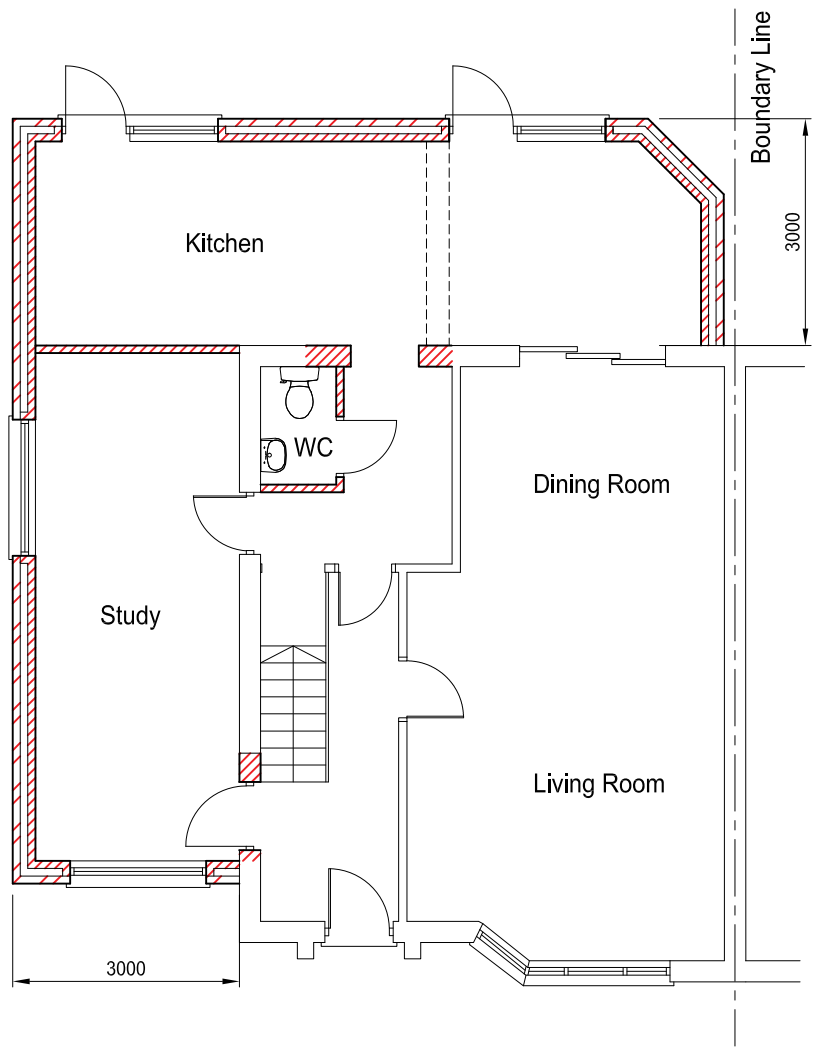



PROPOSED GROUND FLOOR PLAN

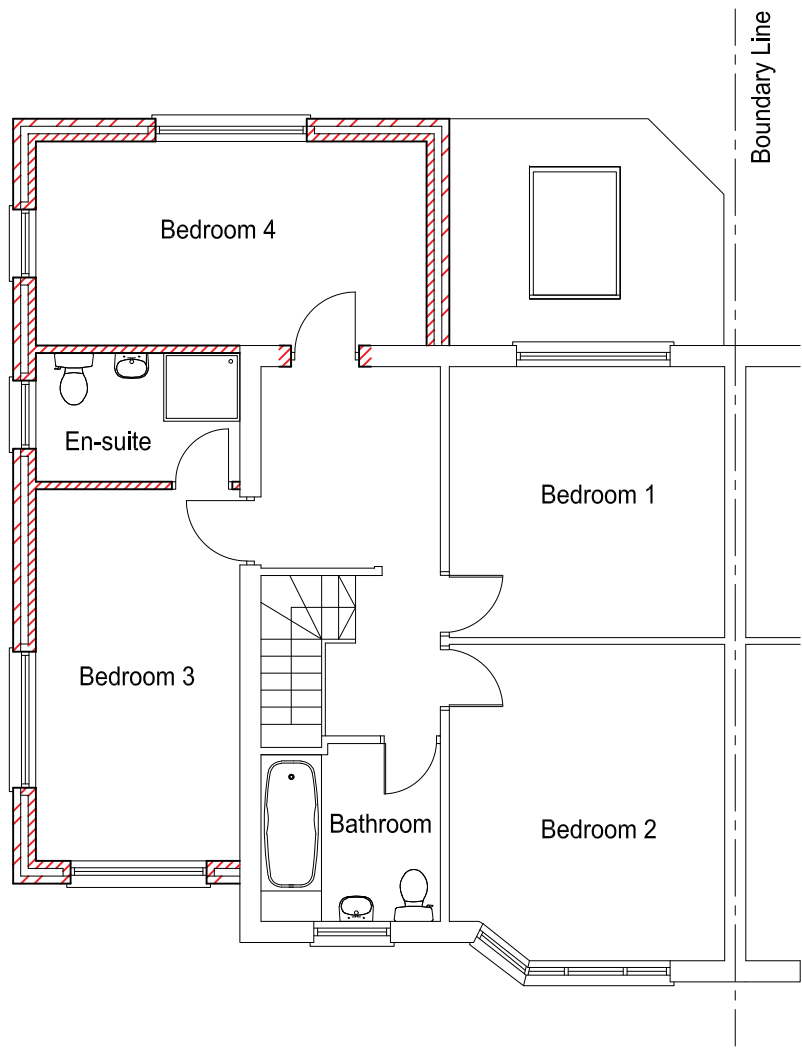

PROPOSED FIRST FLOOR PLAN

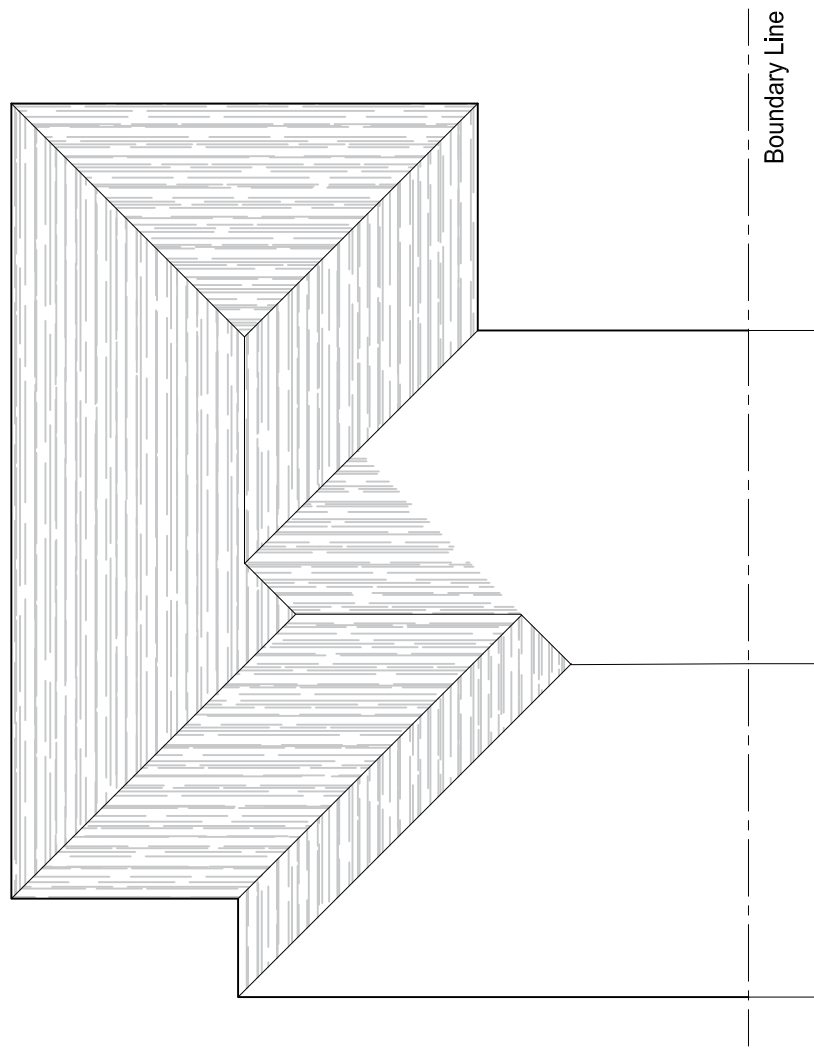

PROPOSED ROOF PLAN

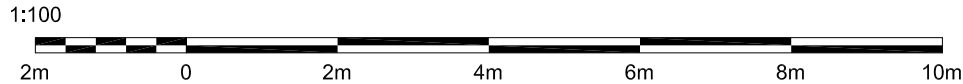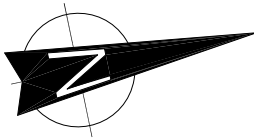

| Revision | Revision Notes | Revision Date | Status | Title | Drawing number |
|----------|----------------|---------------|-------------------------|---|----------------|
| B | | | FOR PLANNING PERMISSION | PROPOSED PLANS | 1003 |
| | | | | DOUBLE STOREY SIDE/REAR, SINGLE STOREY REAR EXTENSION DETACHED GARAGE/STORE | Date 10.12.24 |
| | | | | | Scale 1:100 |