




Note  
All dimensions to be checked on site prior to commencement of work

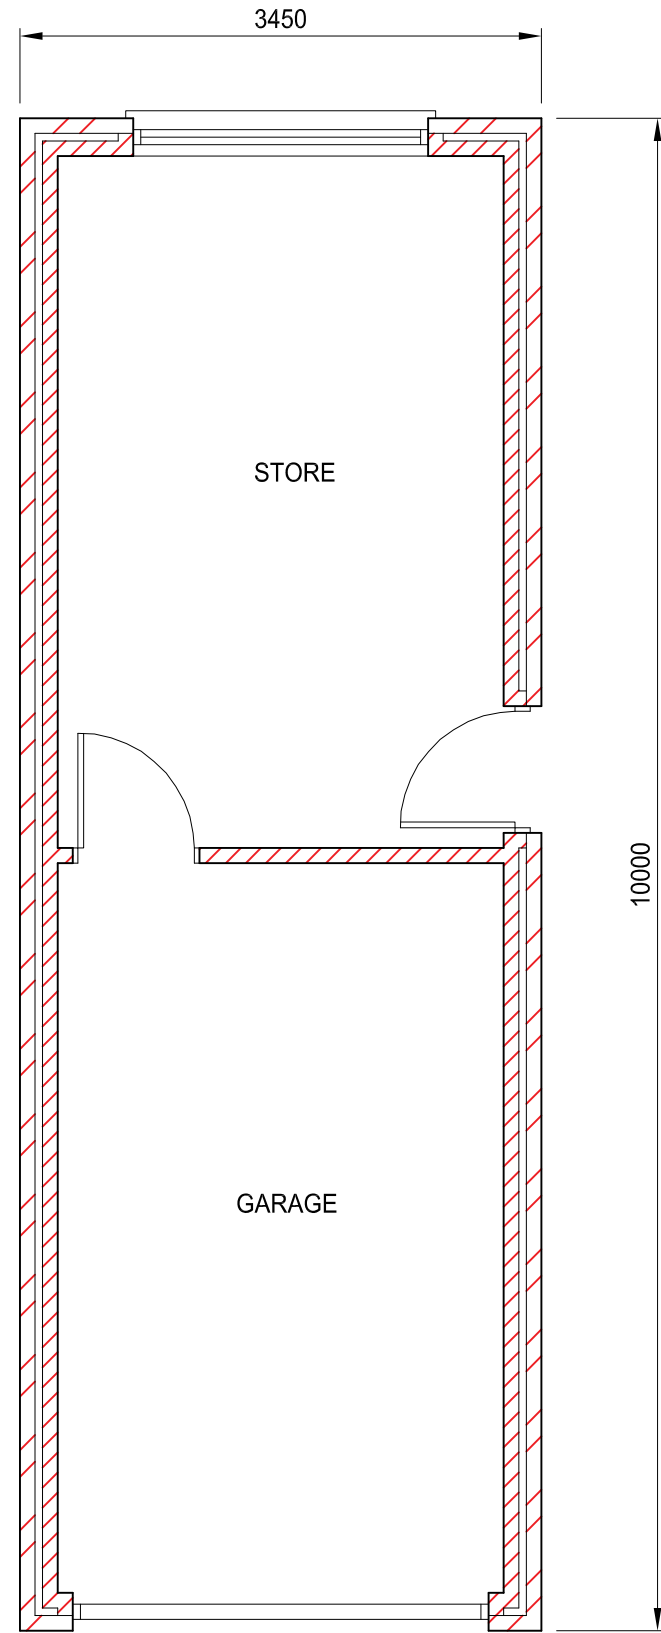

PROPOSED PLAN

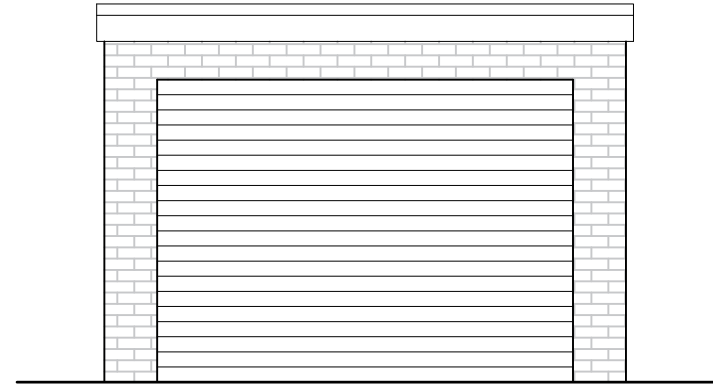


PROPOSED FRONT ELEVATION

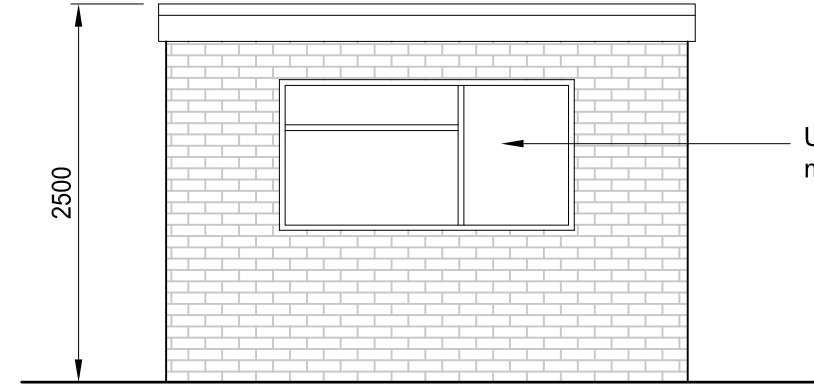

PROPOSED REAR ELEVATION


UPVC window to match existing

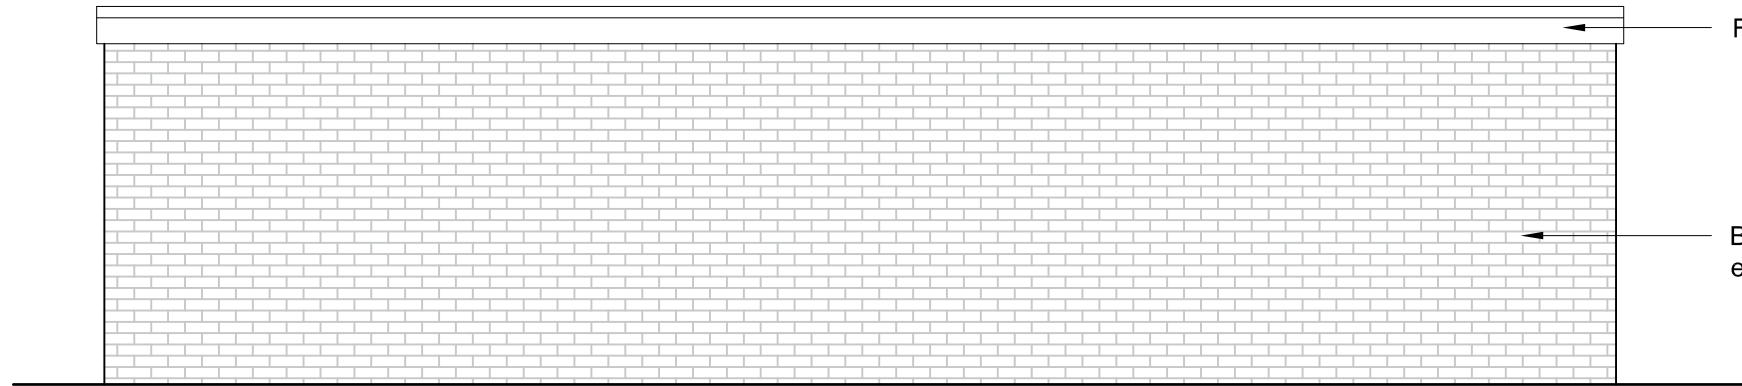

PROPOSED SIDE ELEVATION



Flat roof

Brickwork to match existing

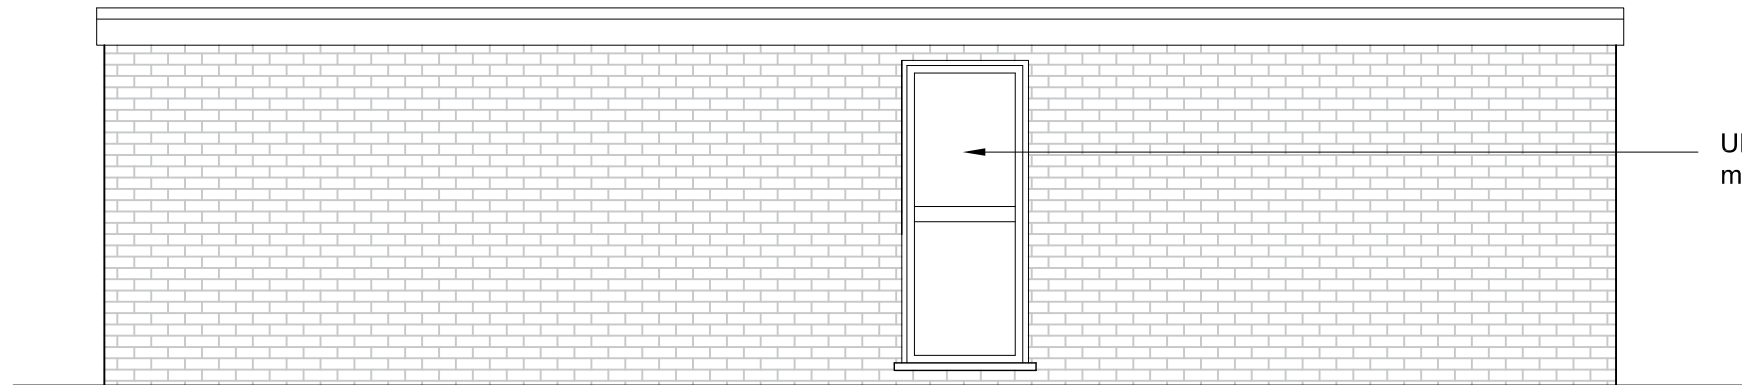

PROPOSED SIDE ELEVATION

UPVC door to match existing

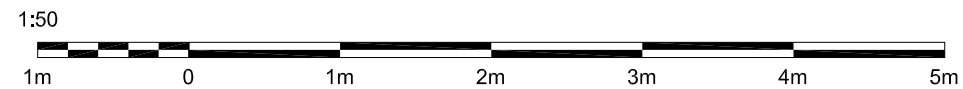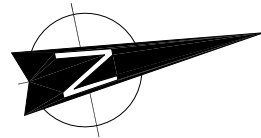

Site Address 2 WOODCROFT CRESCENT UXBRIDGE UB10 9JA	
Title DOUBLE STOREY SIDE/REAR, SINGLE STOREY REAR EXTENSION DETACHED GARAGE/STORE	Drawing number 1005
	Date 10.12.24
	Scale 1:50
DETACHED GARAGE	

Revision	Revision Notes	Revision Date	Status
A			FOR PLANNING PERMISSION