




Note
All dimensions to be checked on site prior to commencement of work

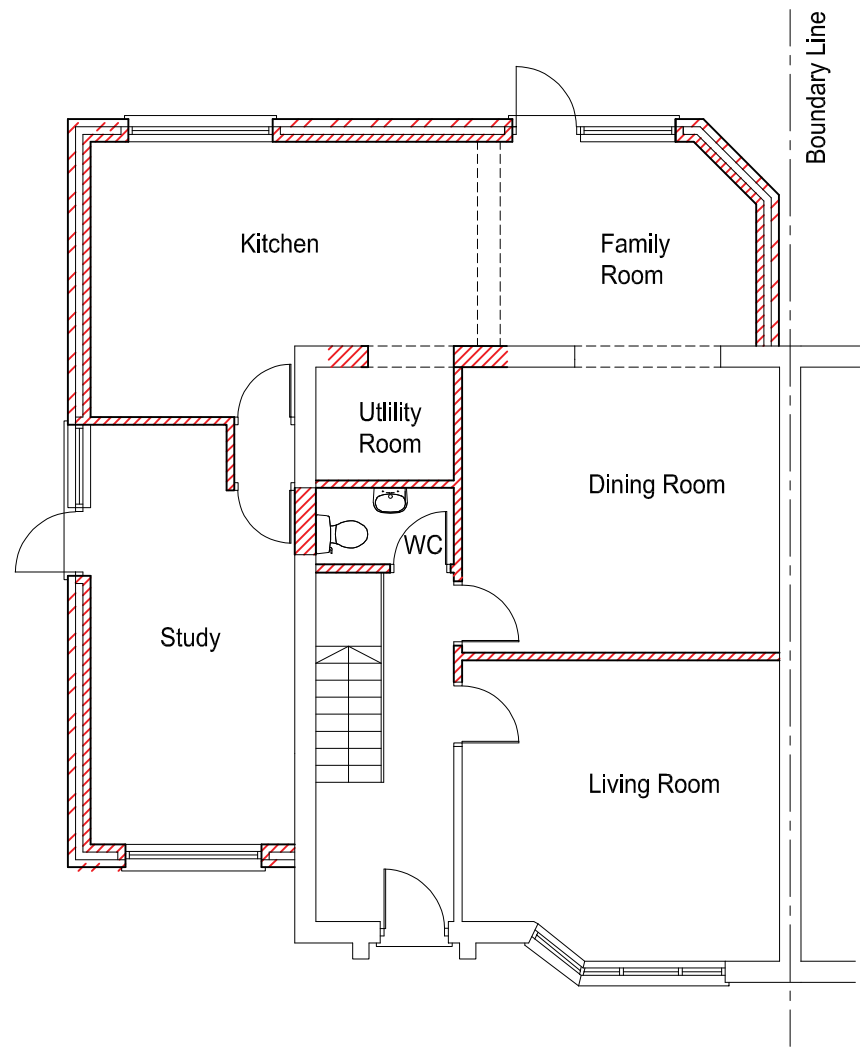



PROPOSED GROUND FLOOR PLAN

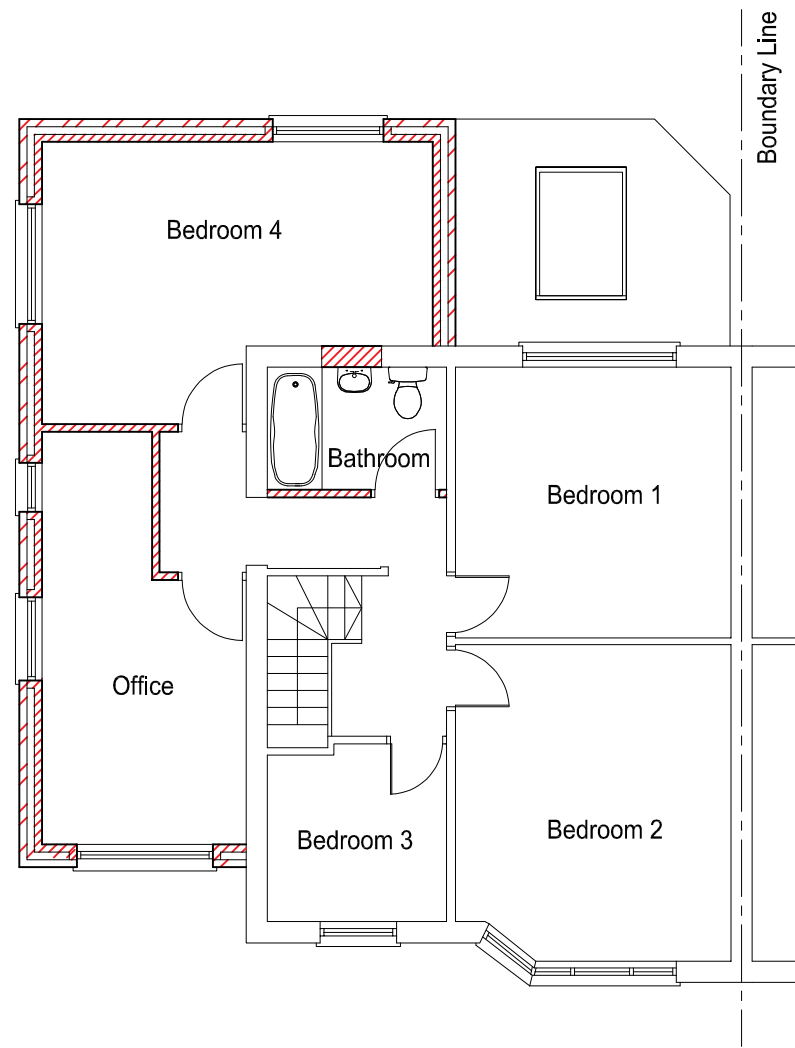

PROPOSED FIRST FLOOR PLAN

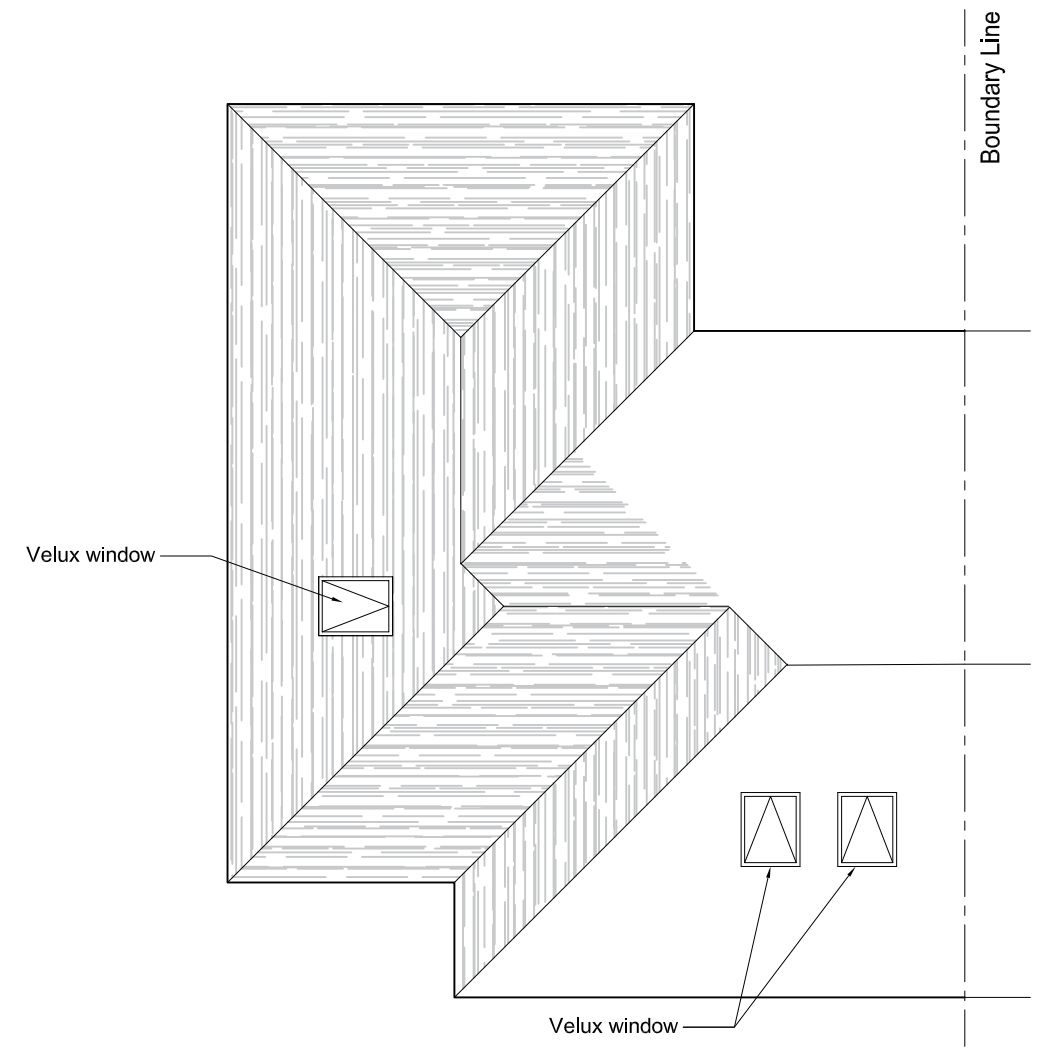

PROPOSED ROOF PLAN

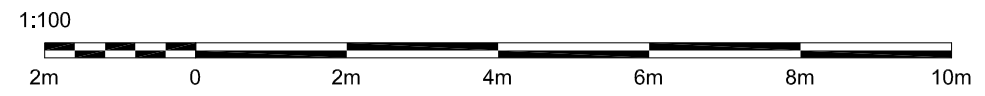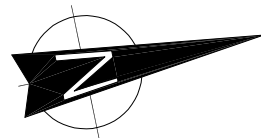

Site Address 2 WOODCROFT CRESCENT UXBRIDGE UB10 9JA		Drawing number 1003
Title DOUBLE STOREY SIDE/REAR, SINGLE STOREY REAR EXTENSION DETACHED GARAGE/STORE		Date 27.03.26
PROPOSED PLANS		Scale 1:100

Revision	Revision Notes	Revision Date	Status
C	Amendments to fenestrations. Prior approval ref: 75874/APP/2024/3369		FOR PLANNING PERMISSION