




Note  
All dimensions to be checked on site prior to commencement of work

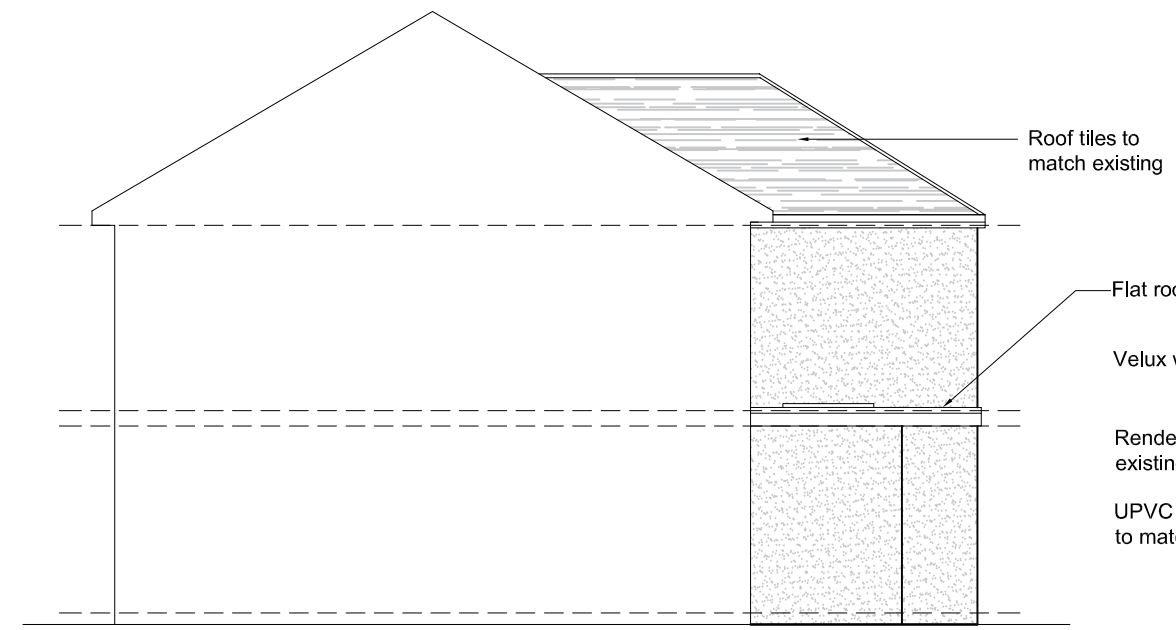

PROPOSED SIDE ELEVATION

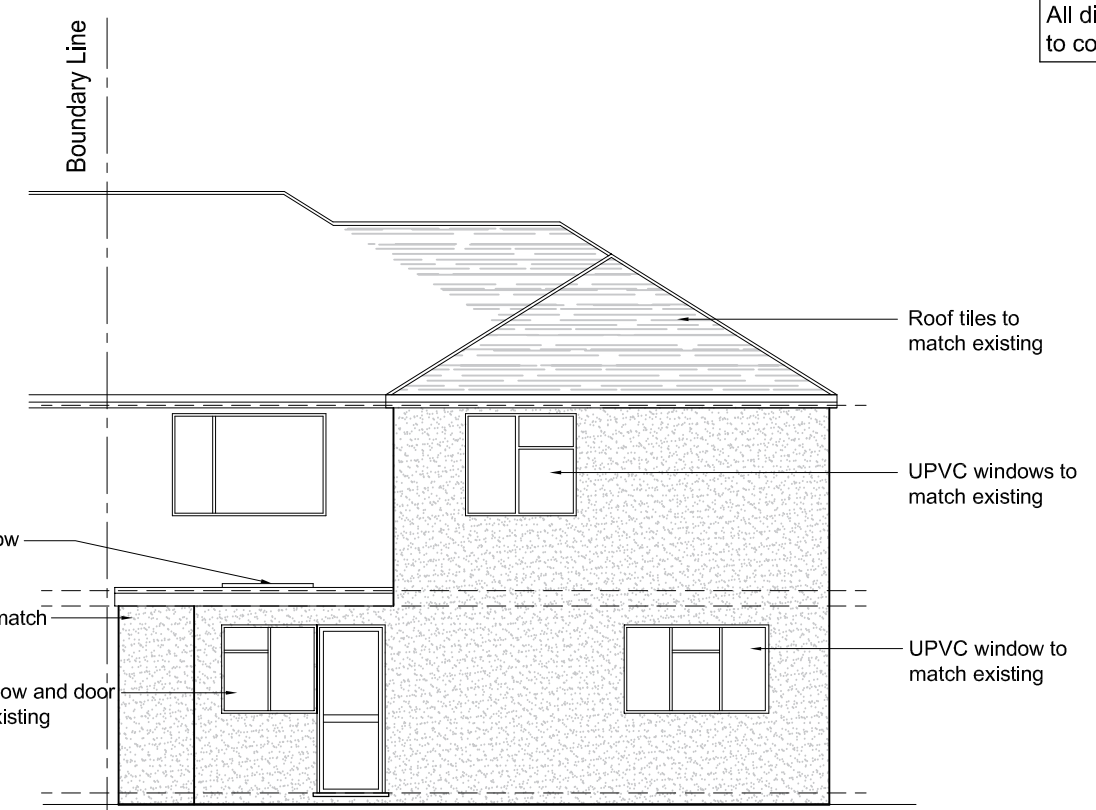


PROPOSED REAR ELEVATION

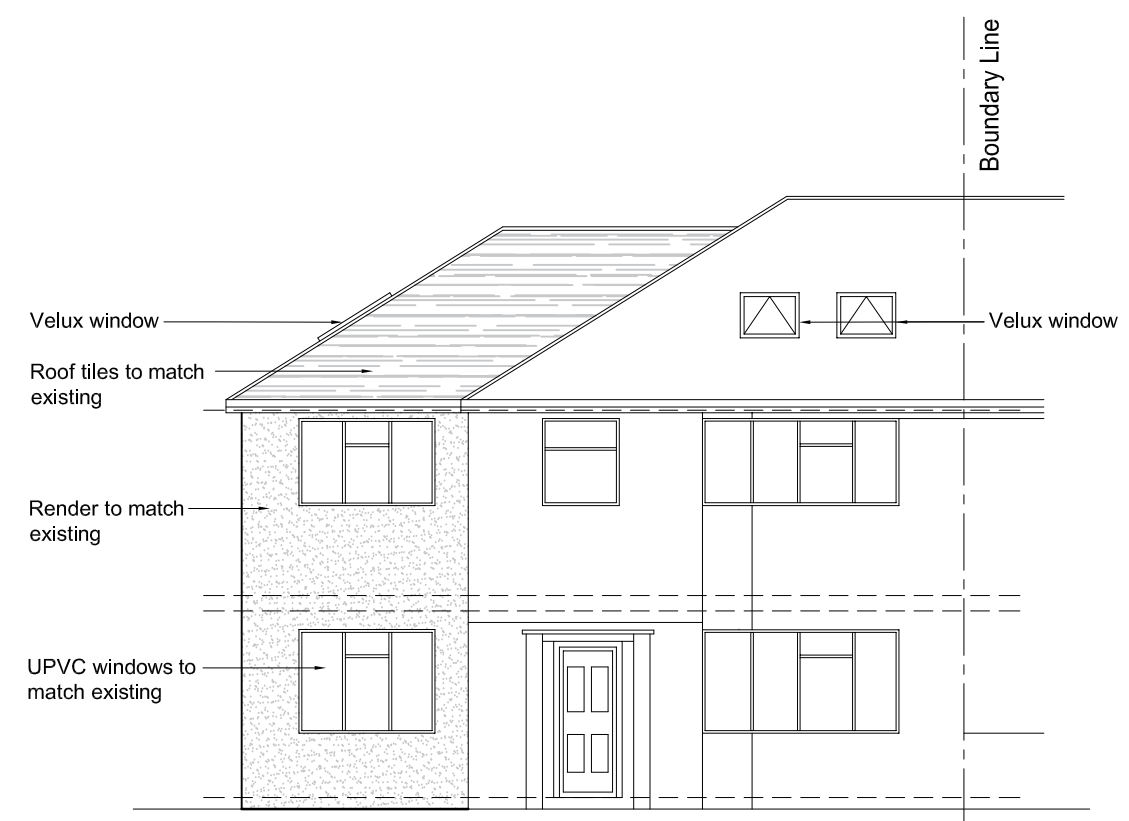

PROPOSED FRONT ELEVATION



PROPOSED SIDE ELEVATION

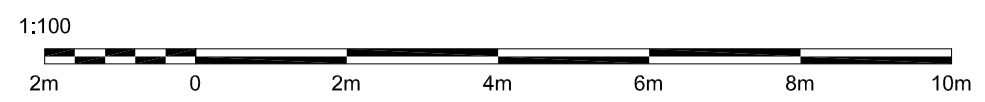

Site Address 2 WOODCROFT CRESCENT UXBRIDGE UB10 9JA	
Title DOUBLE STOREY SIDE/REAR, SINGLE STOREY REAR EXTENSION DETACHED GARAGE/STORE	Drawing number 1004
	Date 27.03.26
PROPOSED ELEVATIONS	Scale 1:100

Revision	Revision Notes	Revision Date	Status
B	Amendments to fenestrations. Prior approval ref: 75874/APP/2024/3369		FOR PLANNING PERMISSION