




Existing Ground Floor

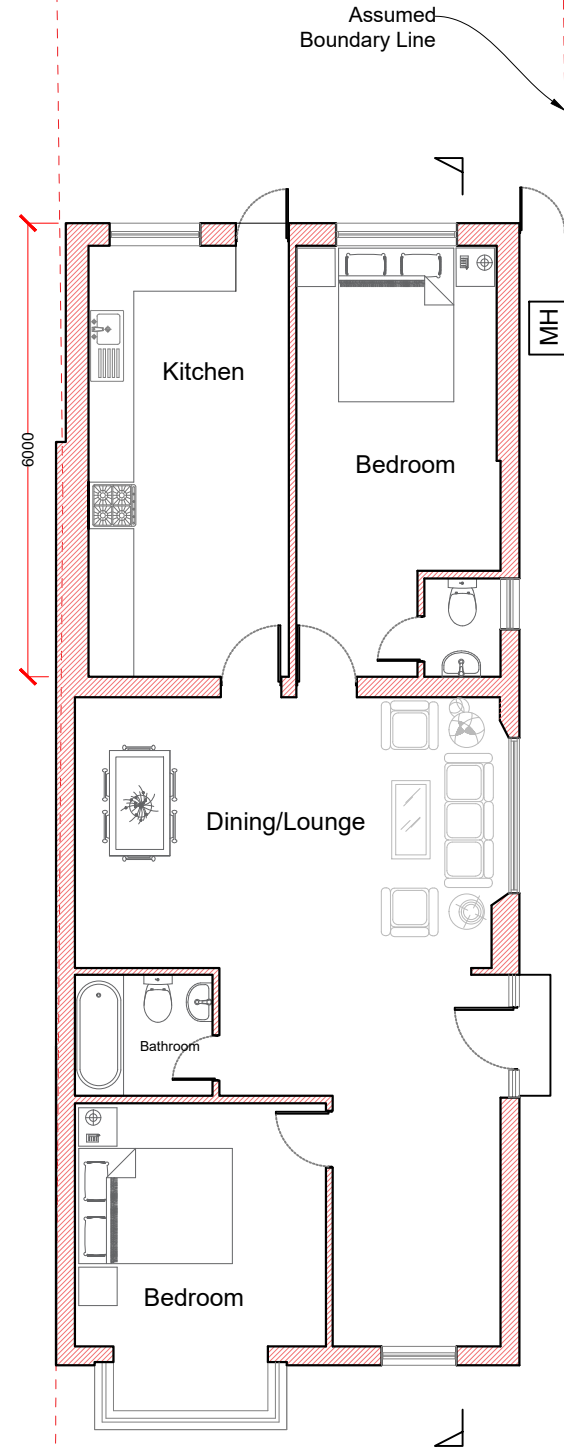

Proposed Ground Floor

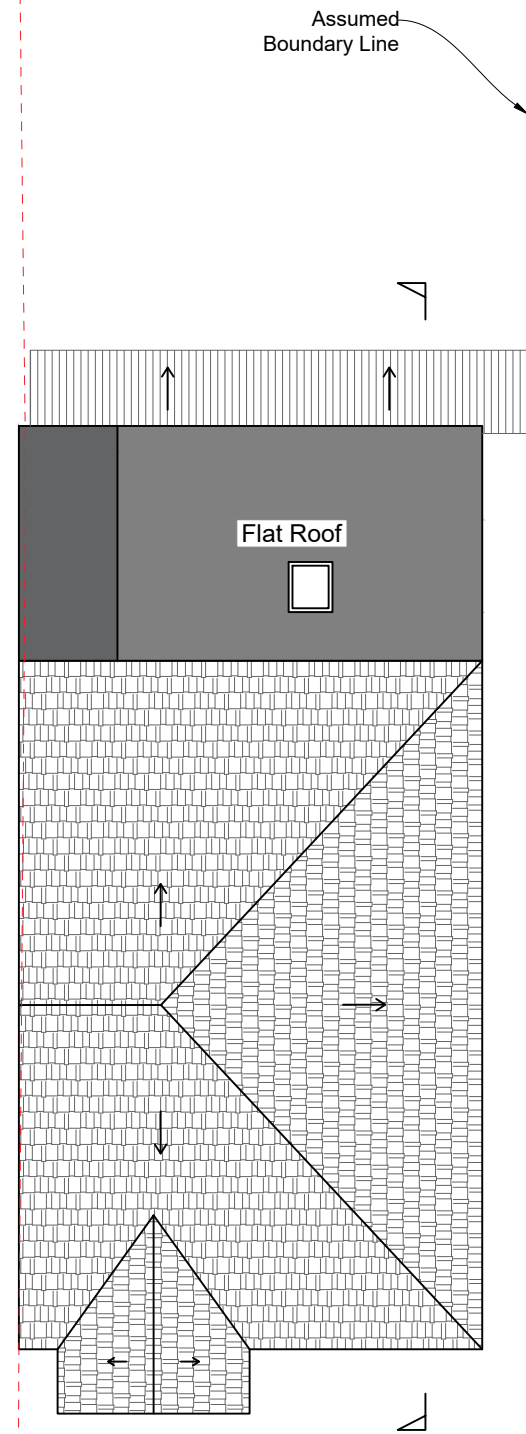

Existing Roof Plan

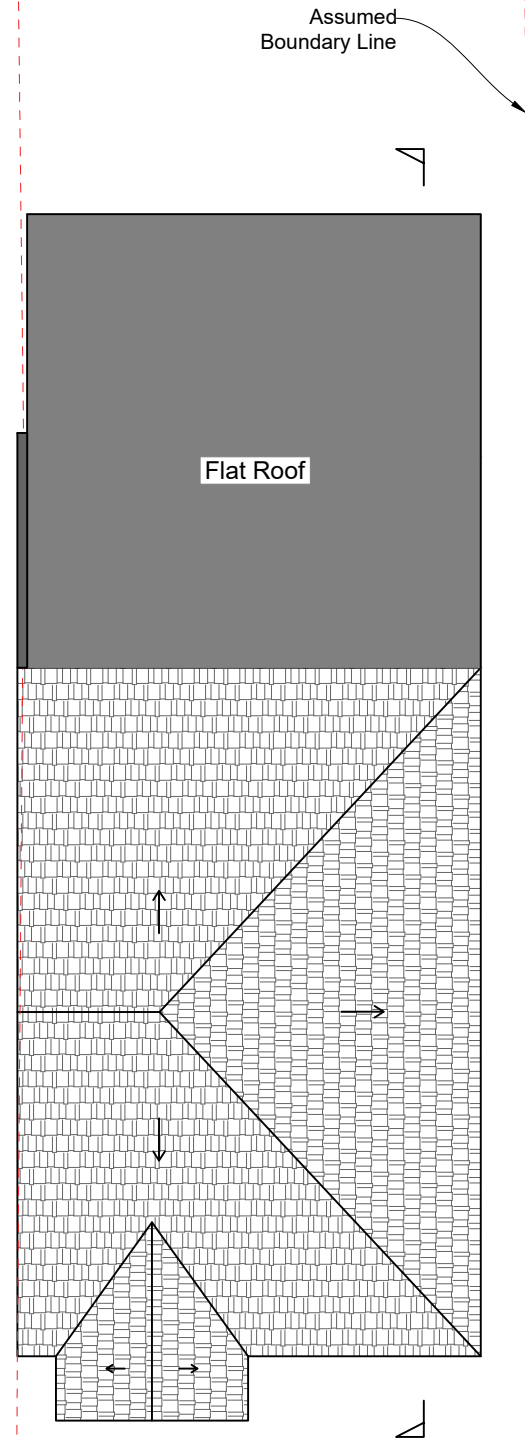

Proposed Roof Plan



ONLINE  
ARCHITECTURAL  
SERVICES

DRAWING:  
PLANNING

**DISCLAIMER**

Drawing to be read in conjunction with all other relevant documentation.  
All written dimensions to be checked on site before work commences.  
Discrepancies, where identified, must be reported to the designer.  
The drawing is the property of Arch Studio and must not be reproduced or  
used in conjunction with any unauthorized person either wholly or in part  
without valid consent.

**ARCH STUDIO (OAS)**


Email Address: archstudio.professional@gmail.com  
Contact Number: 07494 500087

**PROJECT :**

23 Pinkwell Avenue, UB3 1NG

**CLIENT:**

Mr Jasbir

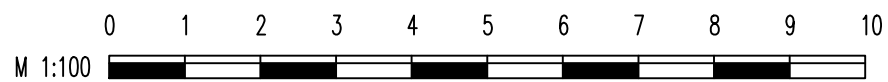

**DRAWN: SA**

**DATE: 26/11/2024**

**SHEET SIZE: A3**

**SCALE: 1:100**

**PROJECT NO:**  
23/2024

**DRAWING NO:**  
PD01

**REV:**