

Check all dimensions and report any omissions or errors

Manchester Office
Office 249, Peel House, 30 The Downs,
Cheshire, Altrincham WA14 2PX
Tel: 0161 710 4160
email: Studio@ExcelaArchitecture.co.uk
web: www.ExcelaArchitecture.co.uk

© Copyright. This drawing is copyright of Excela Architecture and shall not be loaned, copied or disclosed to any third party without prior written consent of Excela Architecture.


London Office
Office 211, 405 King's Rd, Chelsea,
London SW10 0BB
Tel: 020 8064 4098
email: London@ExcelaArchitecture.co.uk
web: www.ExcelaArchitectureLondon.co.uk

Client
Stef & Philips
Project Address
11 Woodville Gardens,
Hillingdon, HA4 7NB

Drawing No.
2523_Stef & Philips _AD102
Drawing Title:
Proposed Roof Plan

Project Title:
HMO Conversion with a conversion of the existing garage.
DRAWING FOR PLANNING
ONLY


Scale at A1
As Shown
Date:
20/08/20
Revision No.:
Initial Issue
Drawn By
MJ

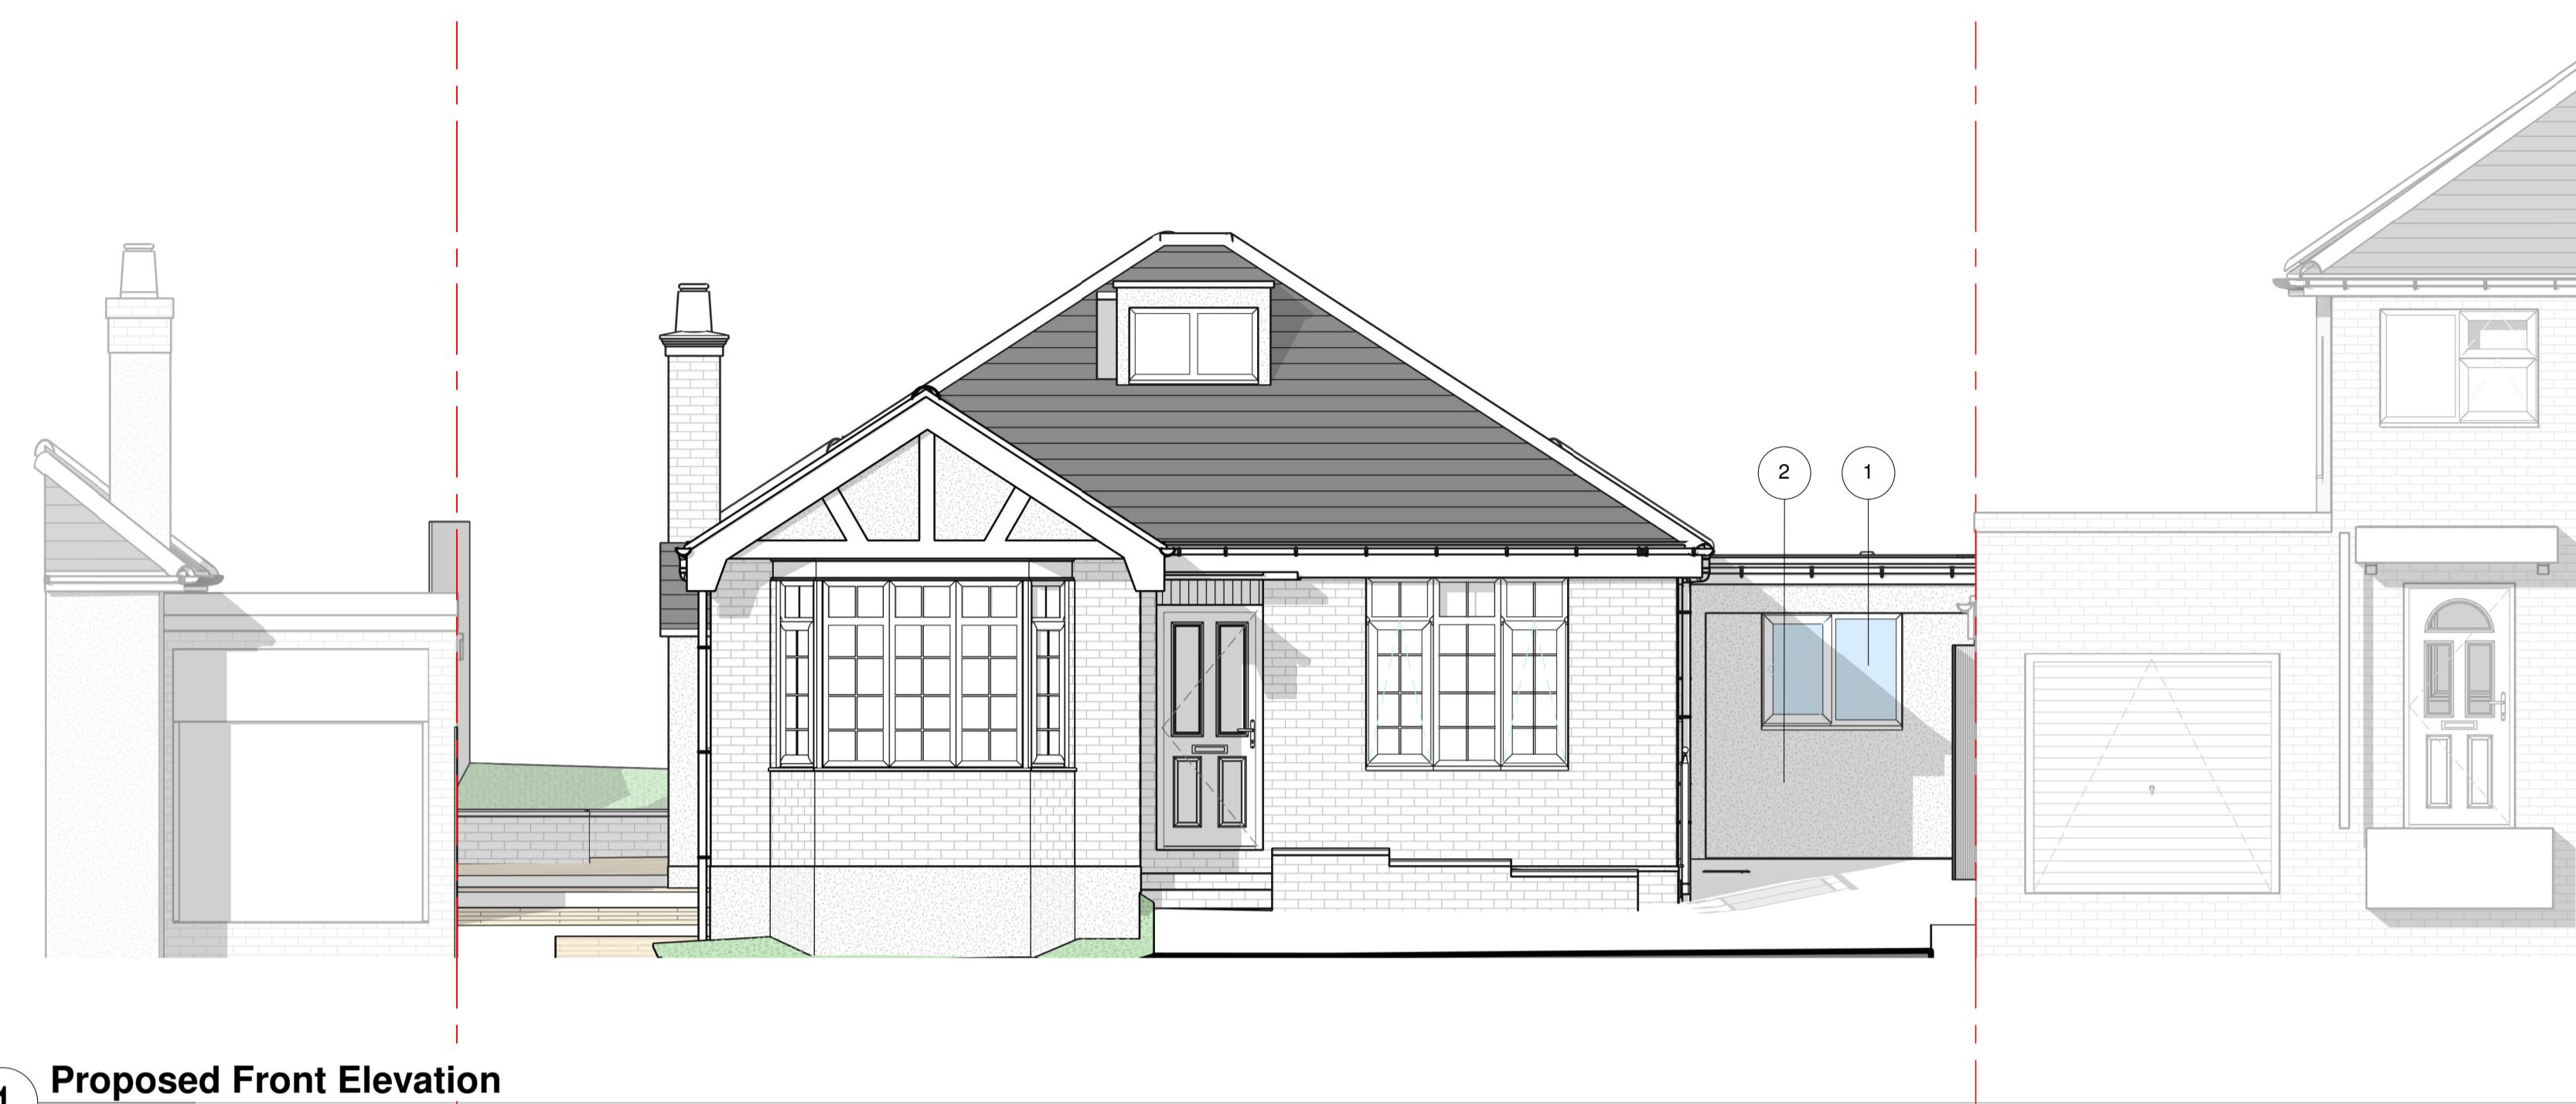

1 Proposed Front Elevation
1 : 50



2 Proposed Rear Elevation
1 : 50

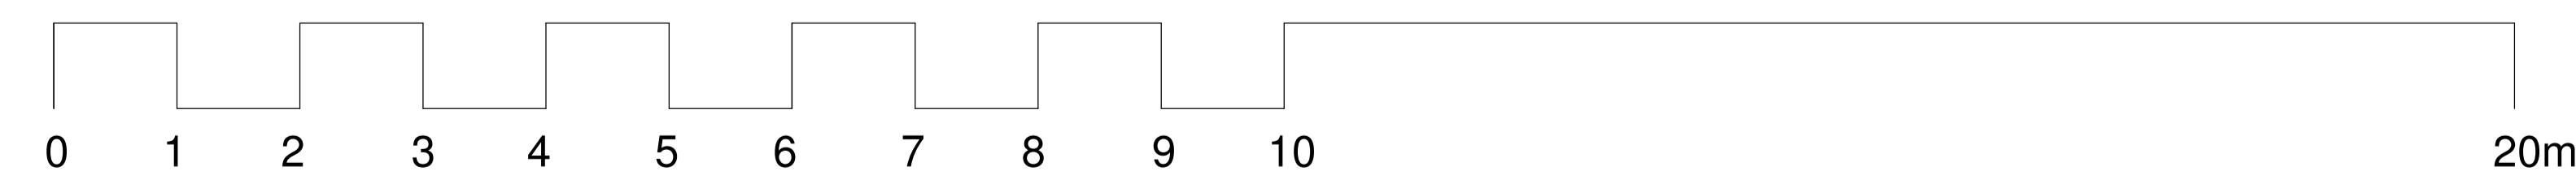

1:50 Scale Bar

Scale in Meters

Manchester Office
Office 249, Peel House, 30 The Downs,
Cheshire, Altrincham WA14 2PX
Tel: 0161 710 4160
email: Studio@ExcelaArchitecture.co.uk
web: www.ExcelaArchitecture.co.uk

© Copyright. This drawing is copyright of Excela Architecture and shall not be loaned, copied or disclosed to any third party without prior written consent of Excela Architecture.

London Office
Office 211, 405 King's Rd, Chelsea,
London SW10 0BB
Tel: 020 8064 4098
email: London@ExcelaArchitecture.co.uk
web: www.ExcelaArchitectureLondon.co.uk

Client
Stef & Philips
Project Address
11 Woodville Gardens,
Hillingdon, HA4 7NB


Drawing No.
2523_Stef & Philips _AD103
Drawing Title:
Proposed Elevations - A

Project Title:
HMO Conversion with a conversions of the existing garage.

Scale at A1
As Shown
Date:
07/01/26


Revision No.:
Initial Issue
Drawn By
MJ

DRAWING FOR PLANNING
ONLY

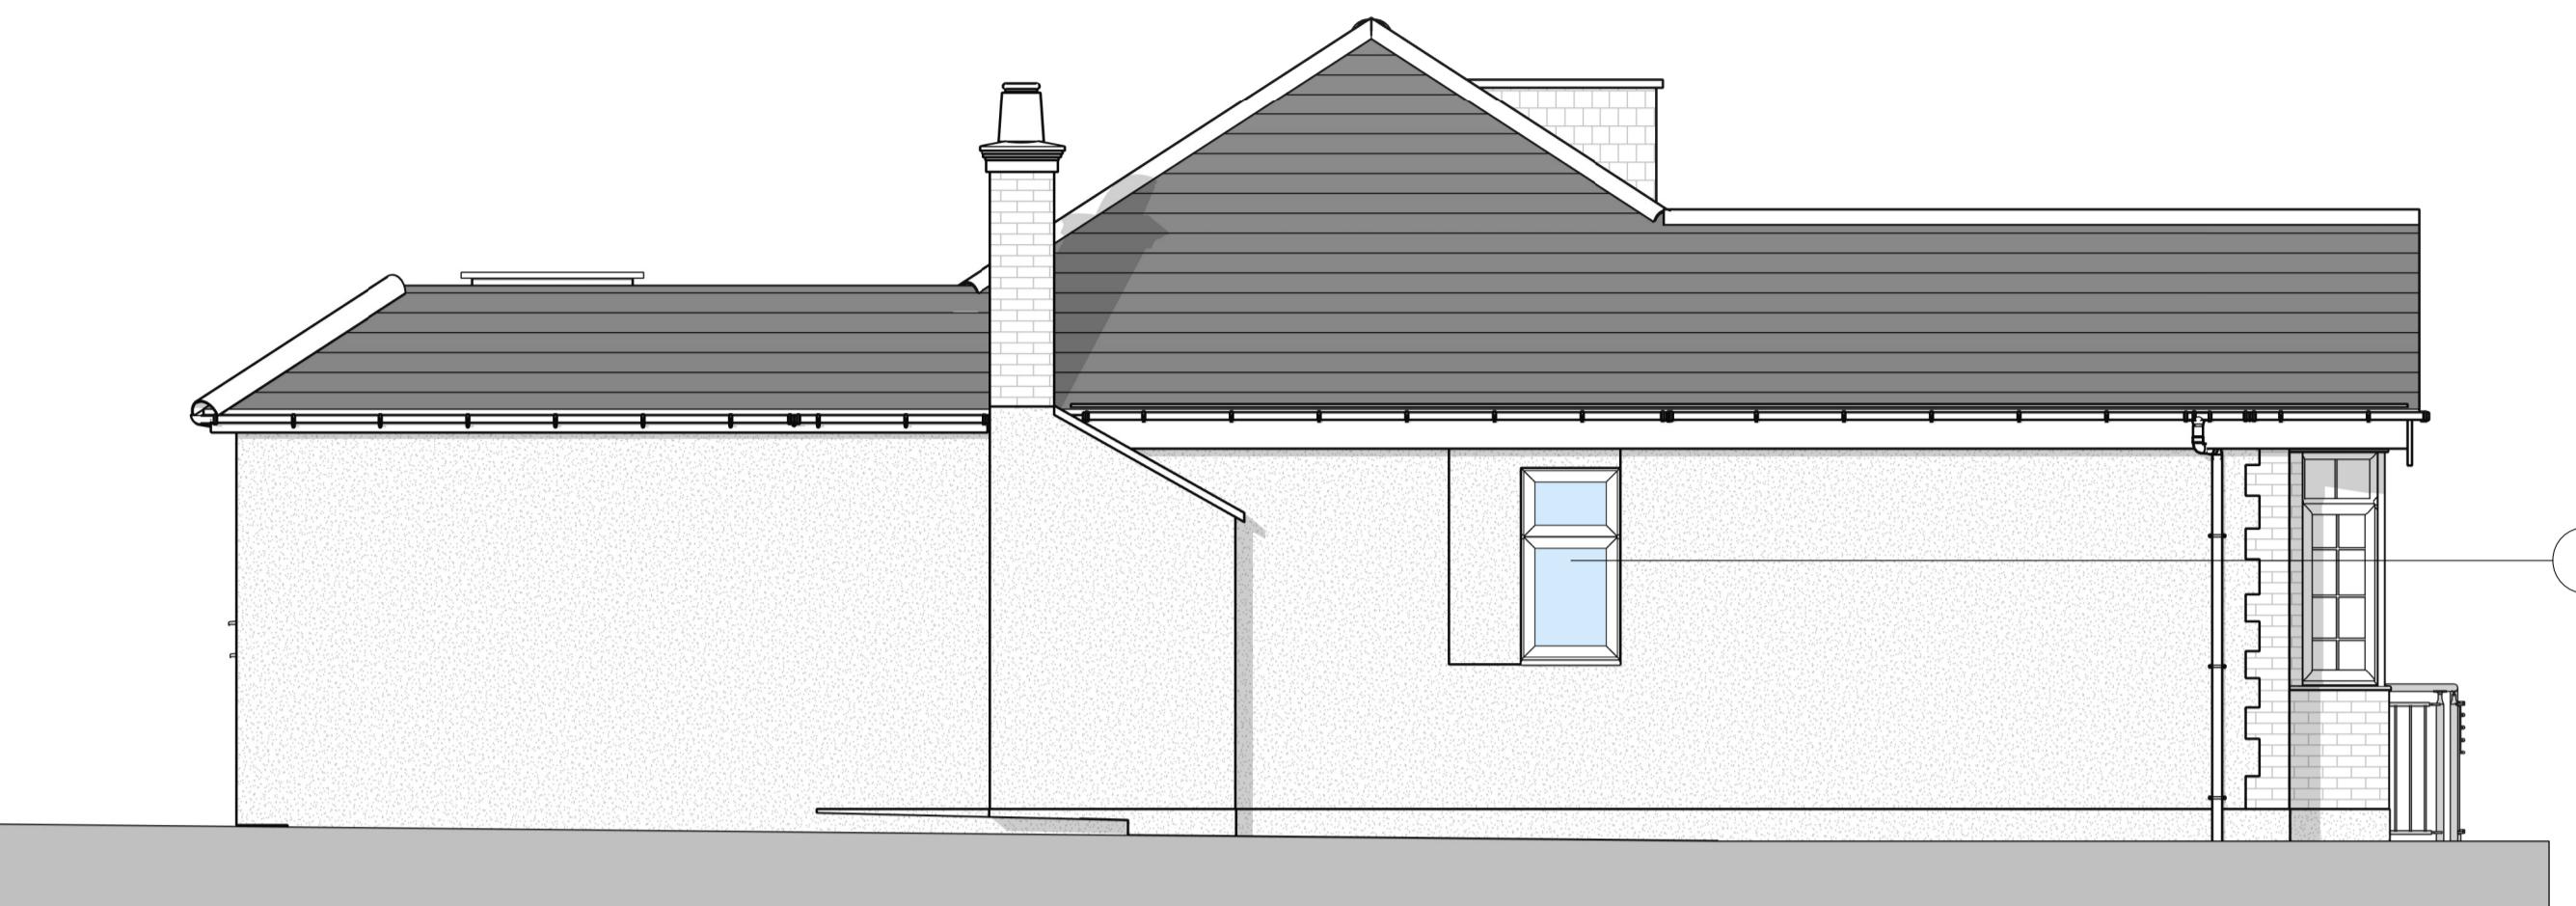


3 Proposed Left Side Elevation
1 : 50

Materials Key - Planning	
1	White uPVC framed double glazed windows.
2	Render Finish
3	White upvc framed external door

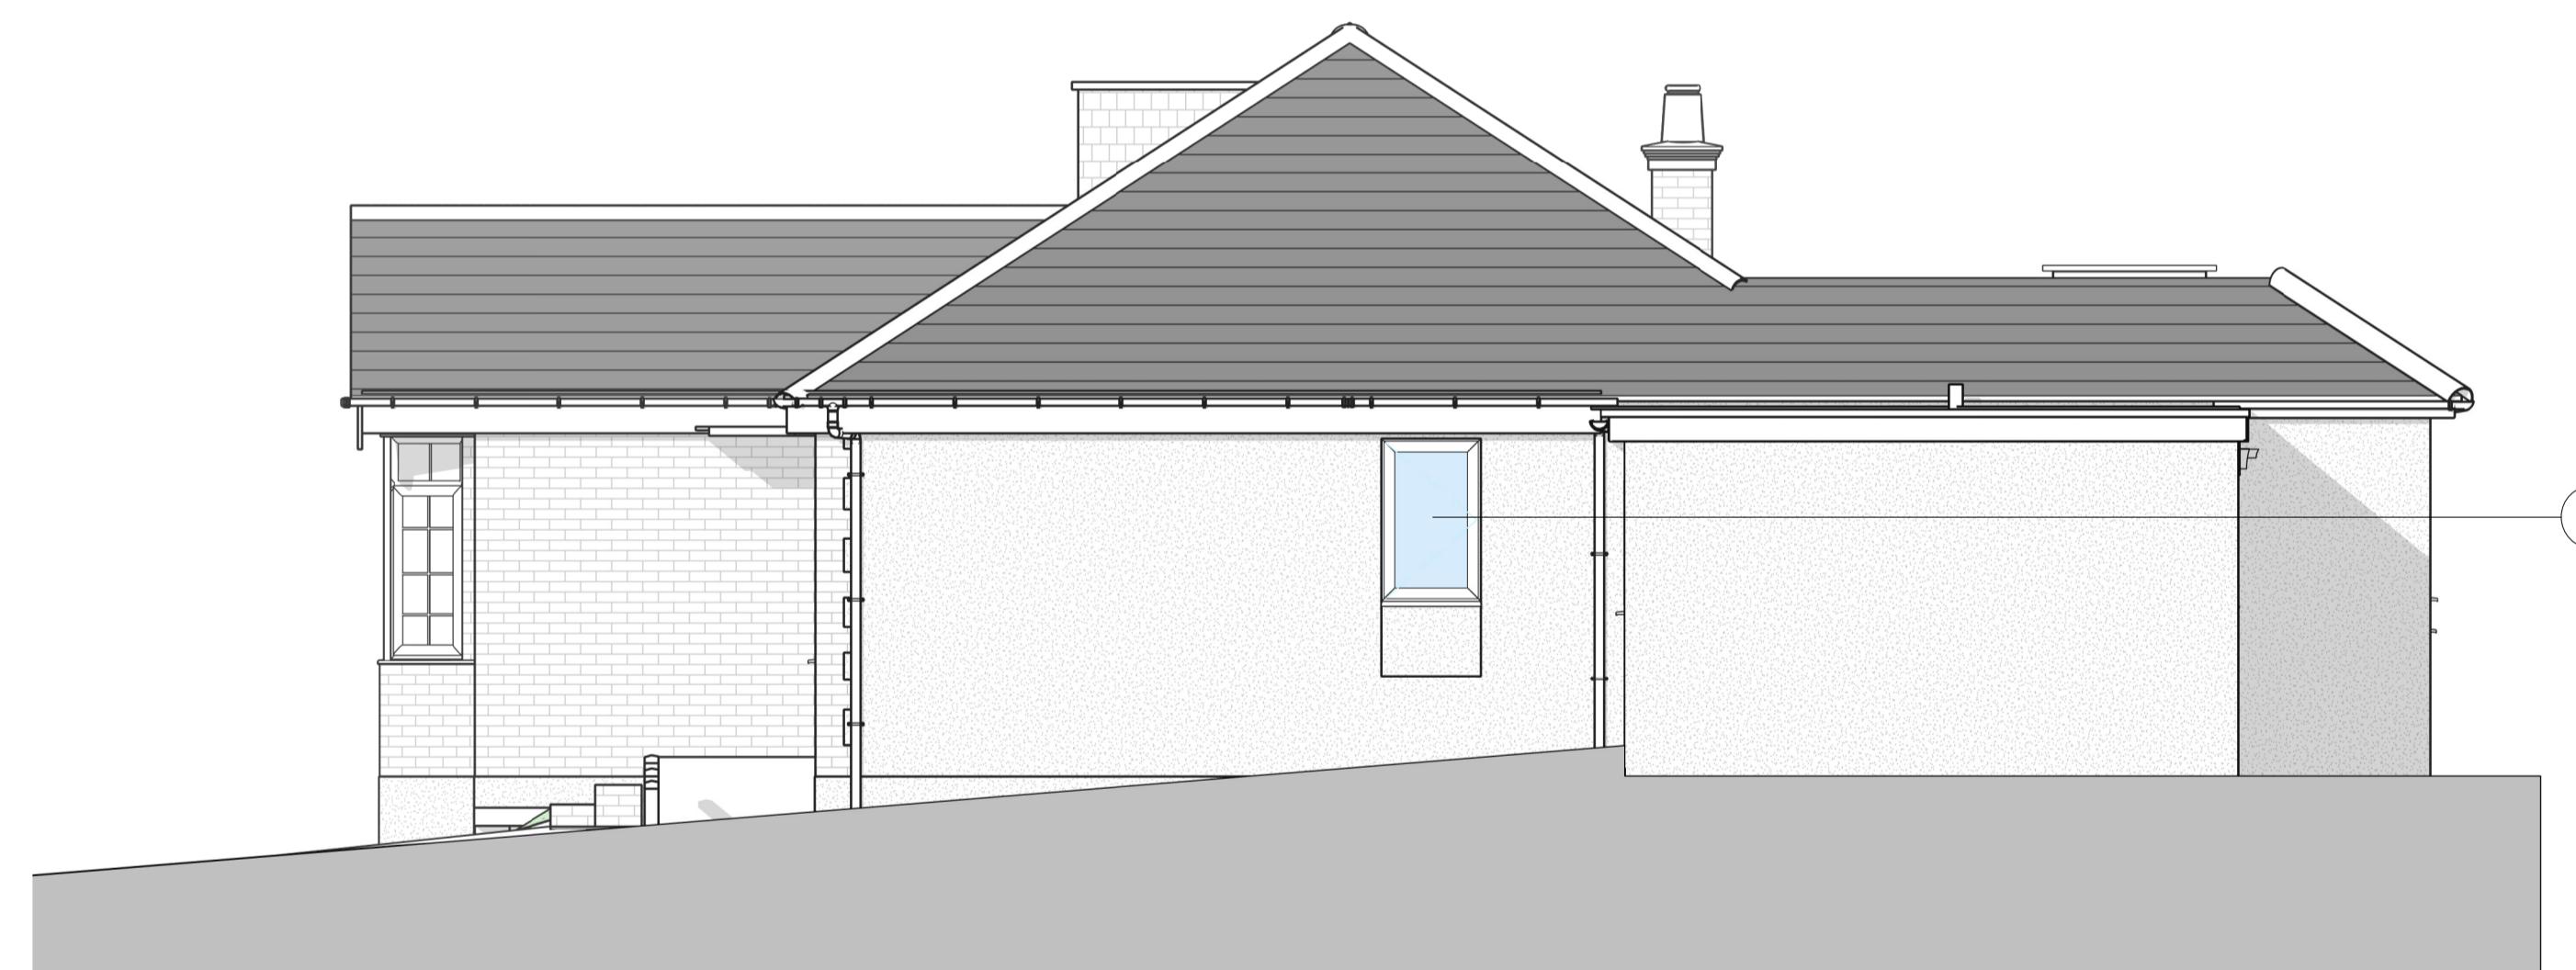

4 Proposed Right Side Elevation
1 : 50

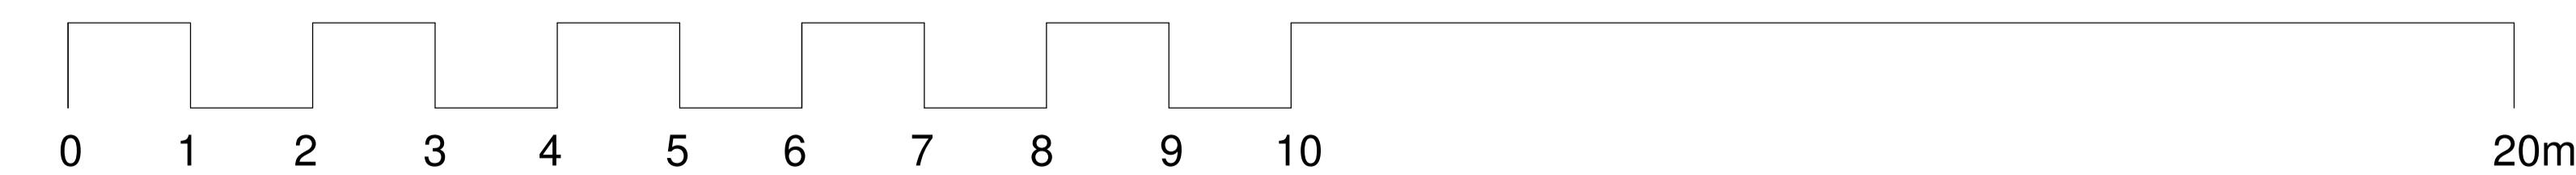

1:50 Scale Bar

Scale in Meters

Manchester Office
Office 249, Peel House, 30 The Downs,
Cheshire, Altrincham WA14 2PX
Tel: 0161 710 4160
email: Studio@ExcelaArchitecture.co.uk
web: www.ExcelaArchitecture.co.uk

© Copyright. This drawing is copyright of Excela Architecture and shall not be loaned, copied or disclosed to any third party without prior written consent of Excela Architecture.


London Office
Office 211, 405 King's Rd, Chelsea,
London SW10 0BB
Tel: 020 8064 4098
email: London@ExcelaArchitecture.co.uk
web: www.ExcelaArchitectureLondon.co.uk

Client
Stef & Philips
Project Address
11 Woodville Gardens,
Hillingdon, HA4 7NB

Drawing No.
2523 _ Stef & Philips _ AD104
Drawing Title:
Proposed Elevations - B


Project Title:
HMO Conversion with a conversions of the existing garage.
DRAWING FOR PLANNING
ONLY

Scale at A1
As Shown
Date:
07/01/26
Revision No.:
Initial Issue
Drawn By
MJ

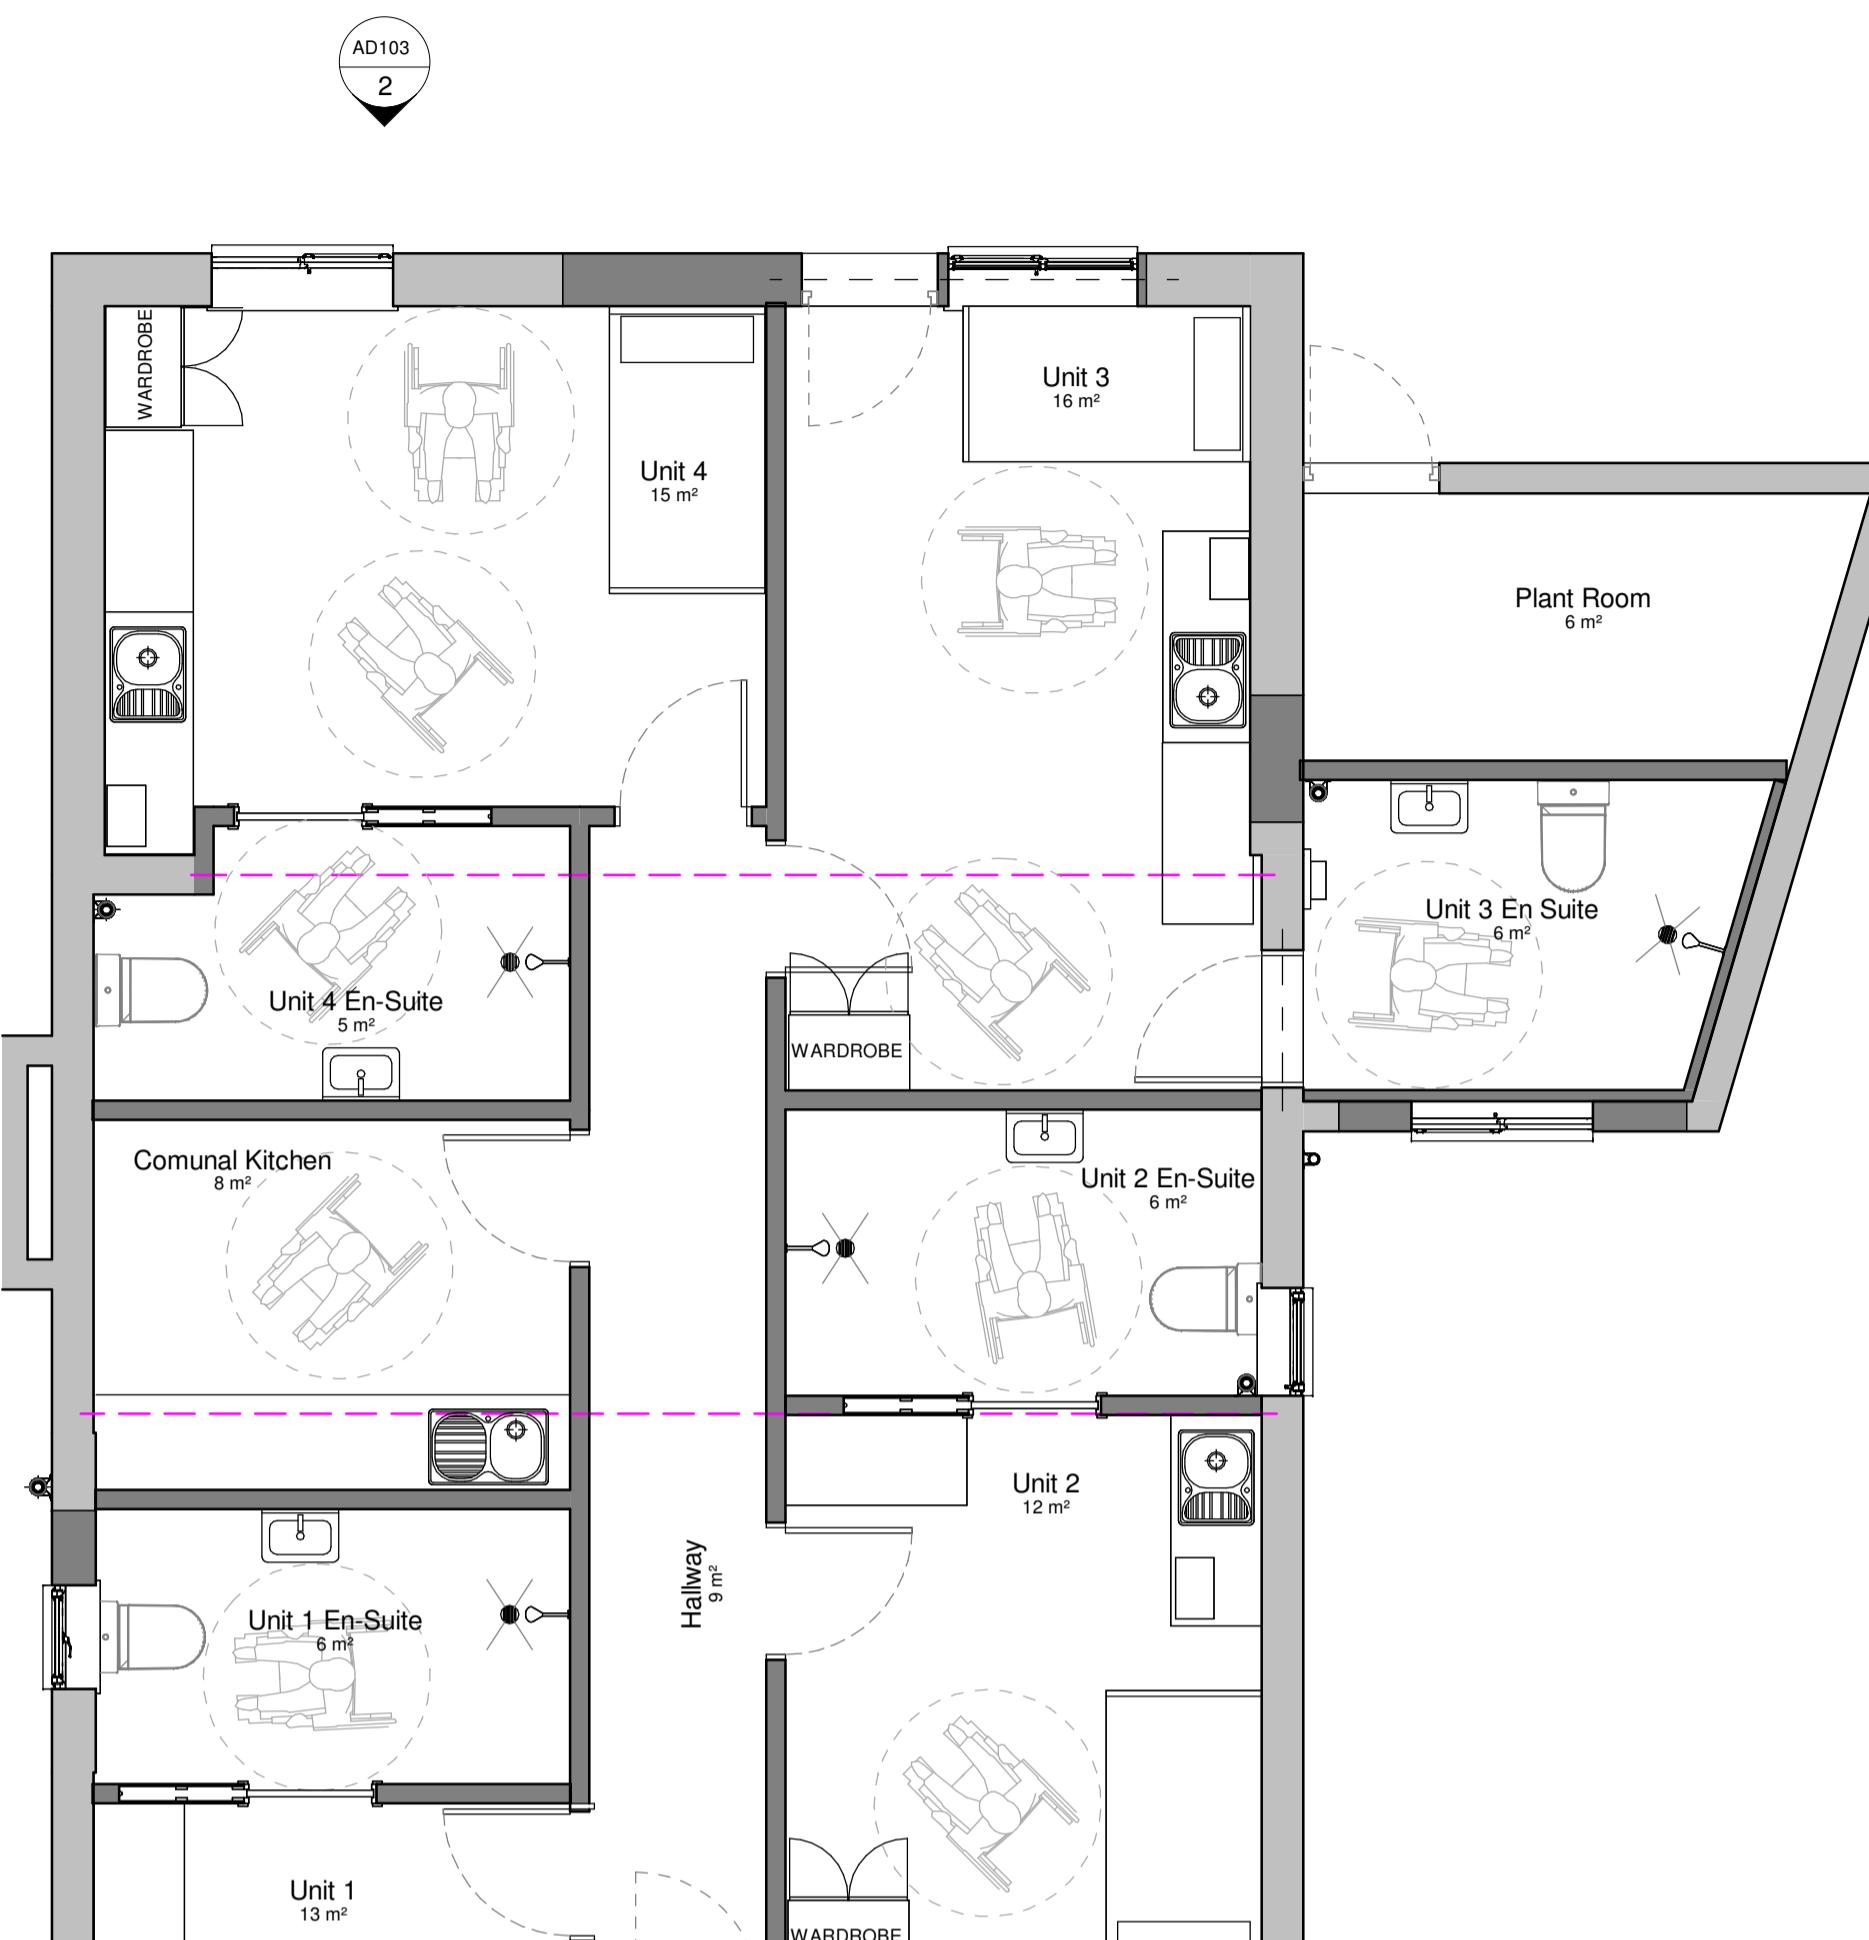

Proposed Ground Floor Plan

1 : 50

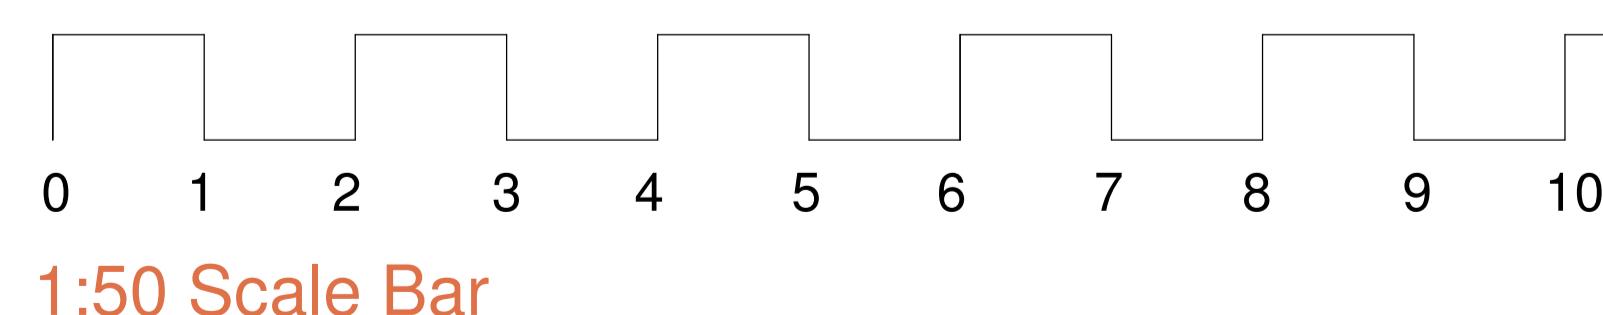

Plan Key	
Existing Structure.	
Proposed Structure.	
Denotes existing structure to be removed where dashed red line is shown.	
Steel Beam. Refer to S.E details.	

Manchester Office
Office 249, Peel House, 30 The Downs,
Cheshire, Altrincham WA14 2PX
Tel: 0161 710 4160
email: Studio@ExcelaArchitecture.co.uk
web: www.ExcelaArchitecture.co.uk

London Office
Office 211, 405 King's Rd, Chelsea,
London SW10 0BB
Tel: 020 8064 4098
email: London@ExcelaArchitecture.co.uk
web: www.ExcelaArchitectureLondon.co.uk

Client
Stef & Philips
Project Address
11 Woodville Gardens,
Hillingdon, HA4 7NB

Drawing No.
2523_Stef & Philips _AD105
Drawing Title:
Proposed Floor Plans

Project Title:
HMO Conversion with a conversions of the existing garage.
Scale at A1
As Shown

Scale: 07/01/26
Initial Issue
Drawn By: MJ