


Appendix B Existing Site and Proposed Plans

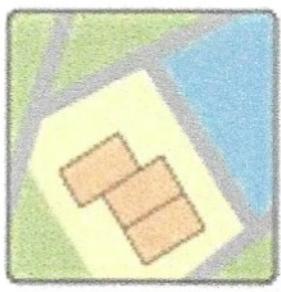


**UK
Planning
Maps**

62 Hillside Road, Northwood, HA6 1QB





© Crown copyright and database rights 2023 OS 100054135. Map area bounded by: 510511,190947
510653,191089. Produced on 15 February 2023 from the OS National Geographic Database. Supplied by
UKPlanningMaps.com. Unique plan reference: p2c/uk/909381/1227198

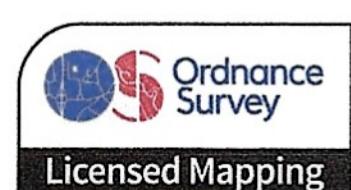

NOTES AND SCHEDULES

This drawing is to be read in conjunction with the CHeSS A&D drawing nos. 2216/101-PL, 103-PL, 104-PL, 105-PL, 106-PL and 107-PL.

This drawing is to be read in conjunction with KND Surveys' as existing Topographical Survey drawing no.J3522-T.

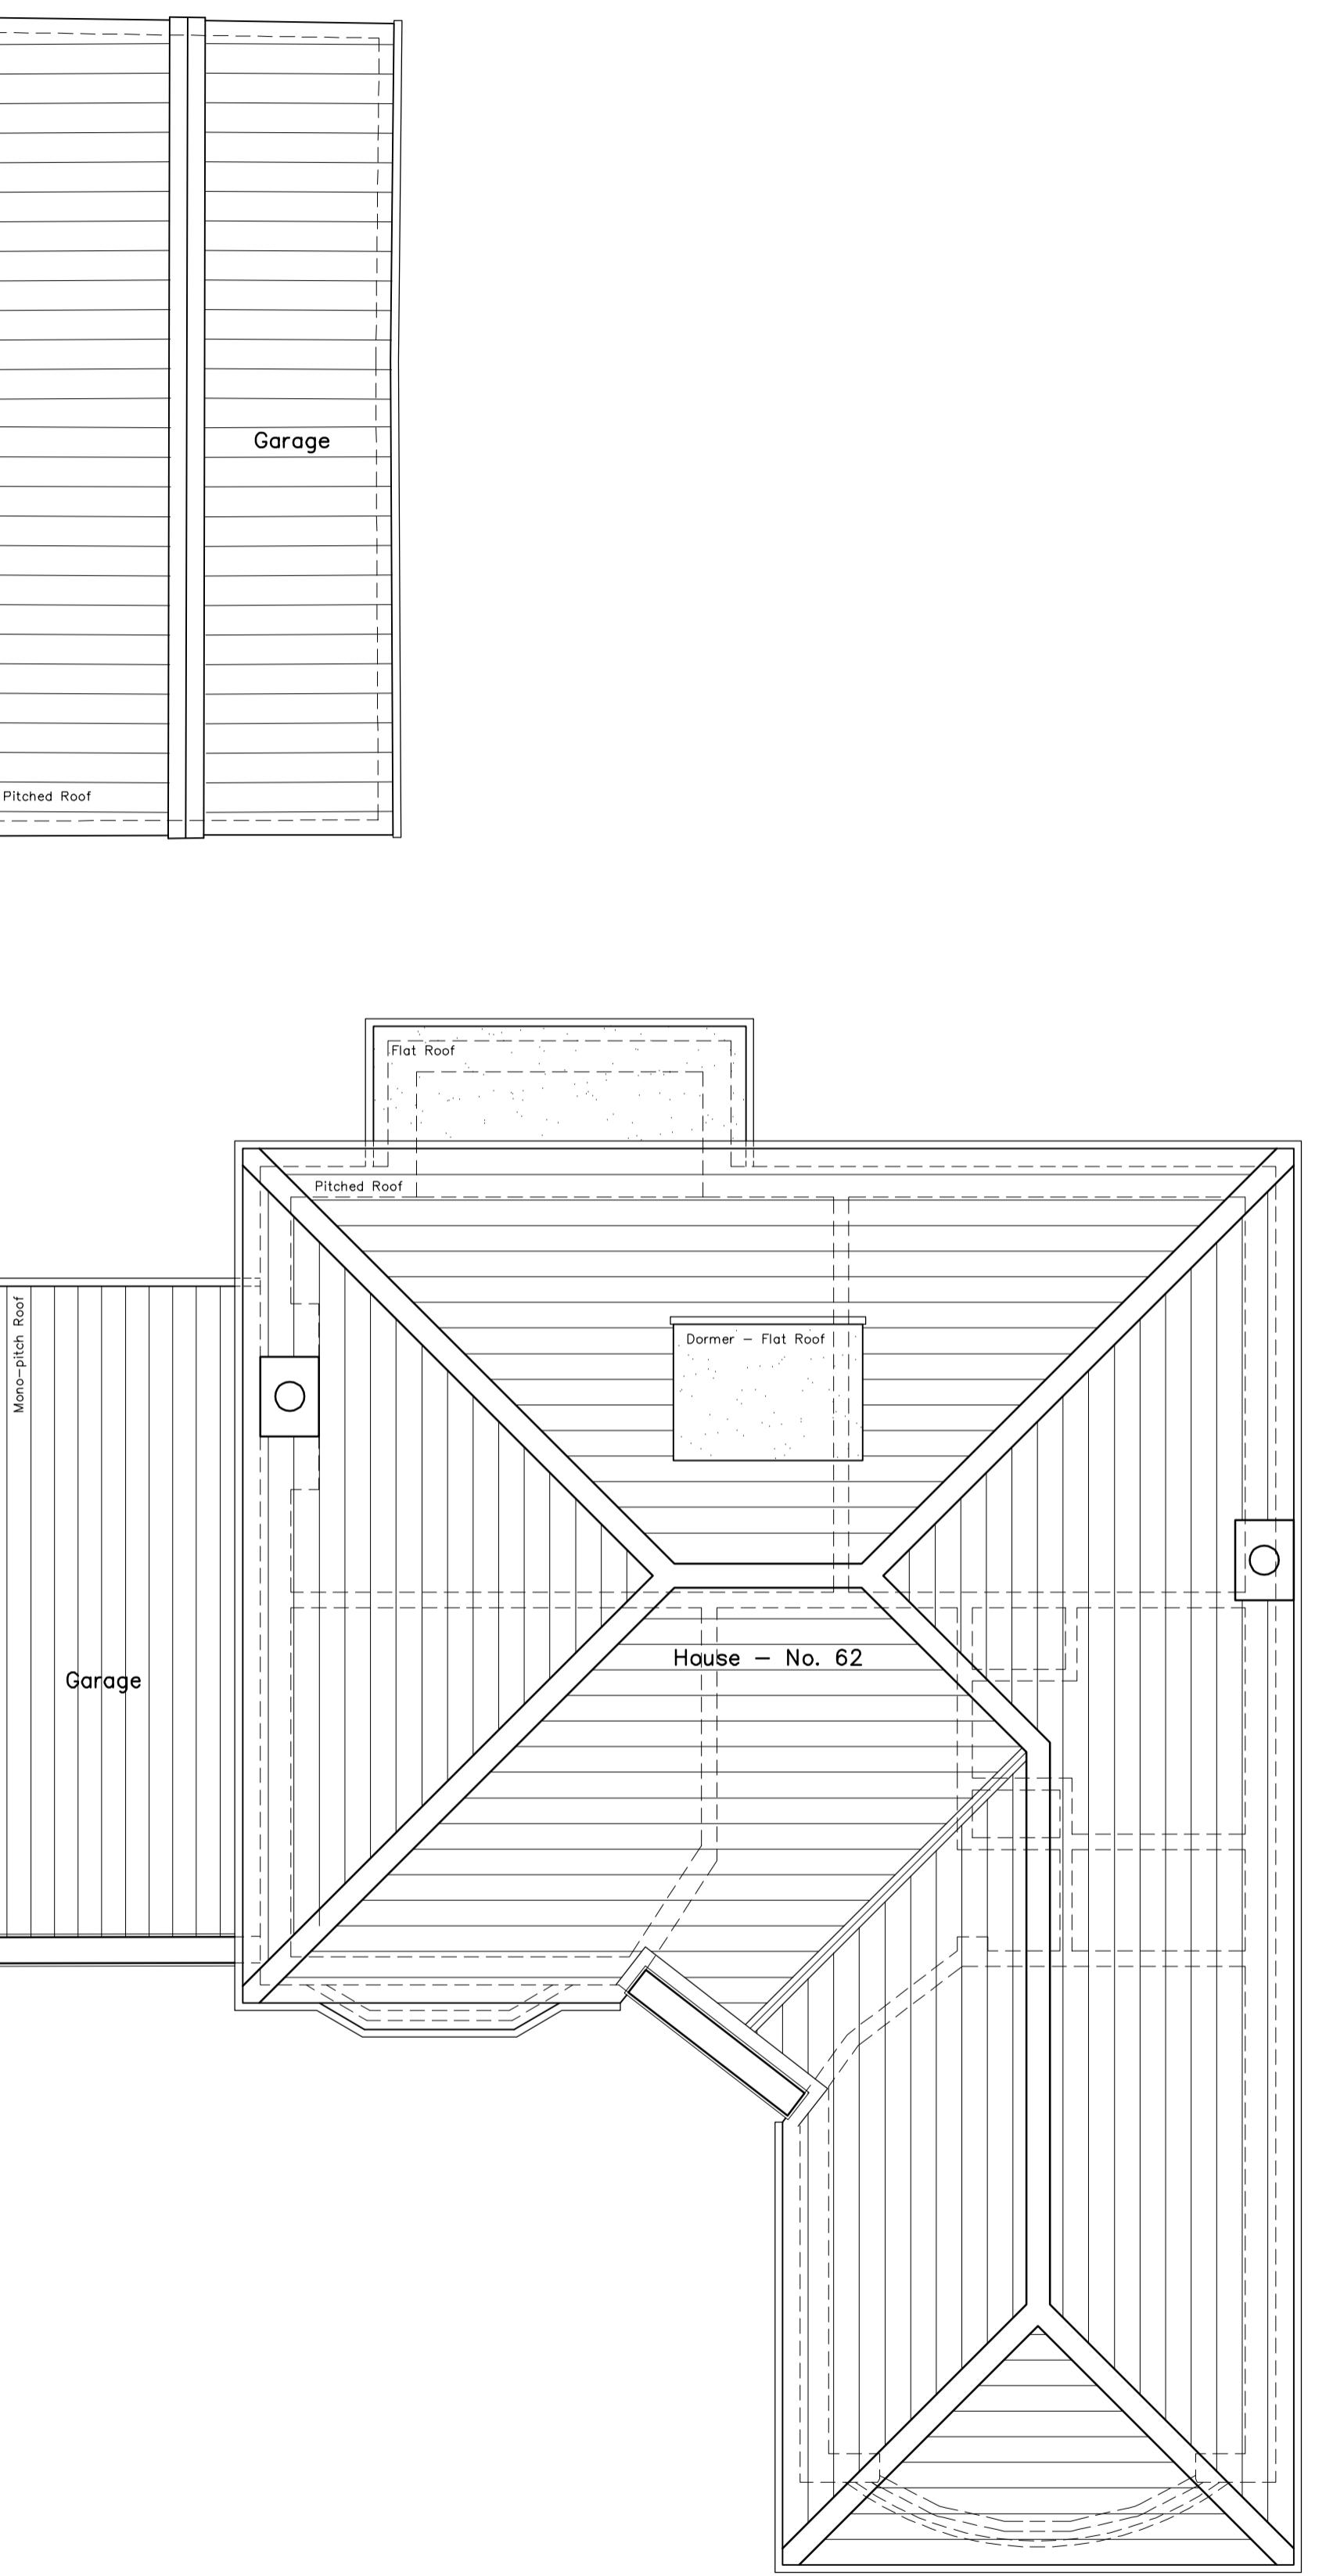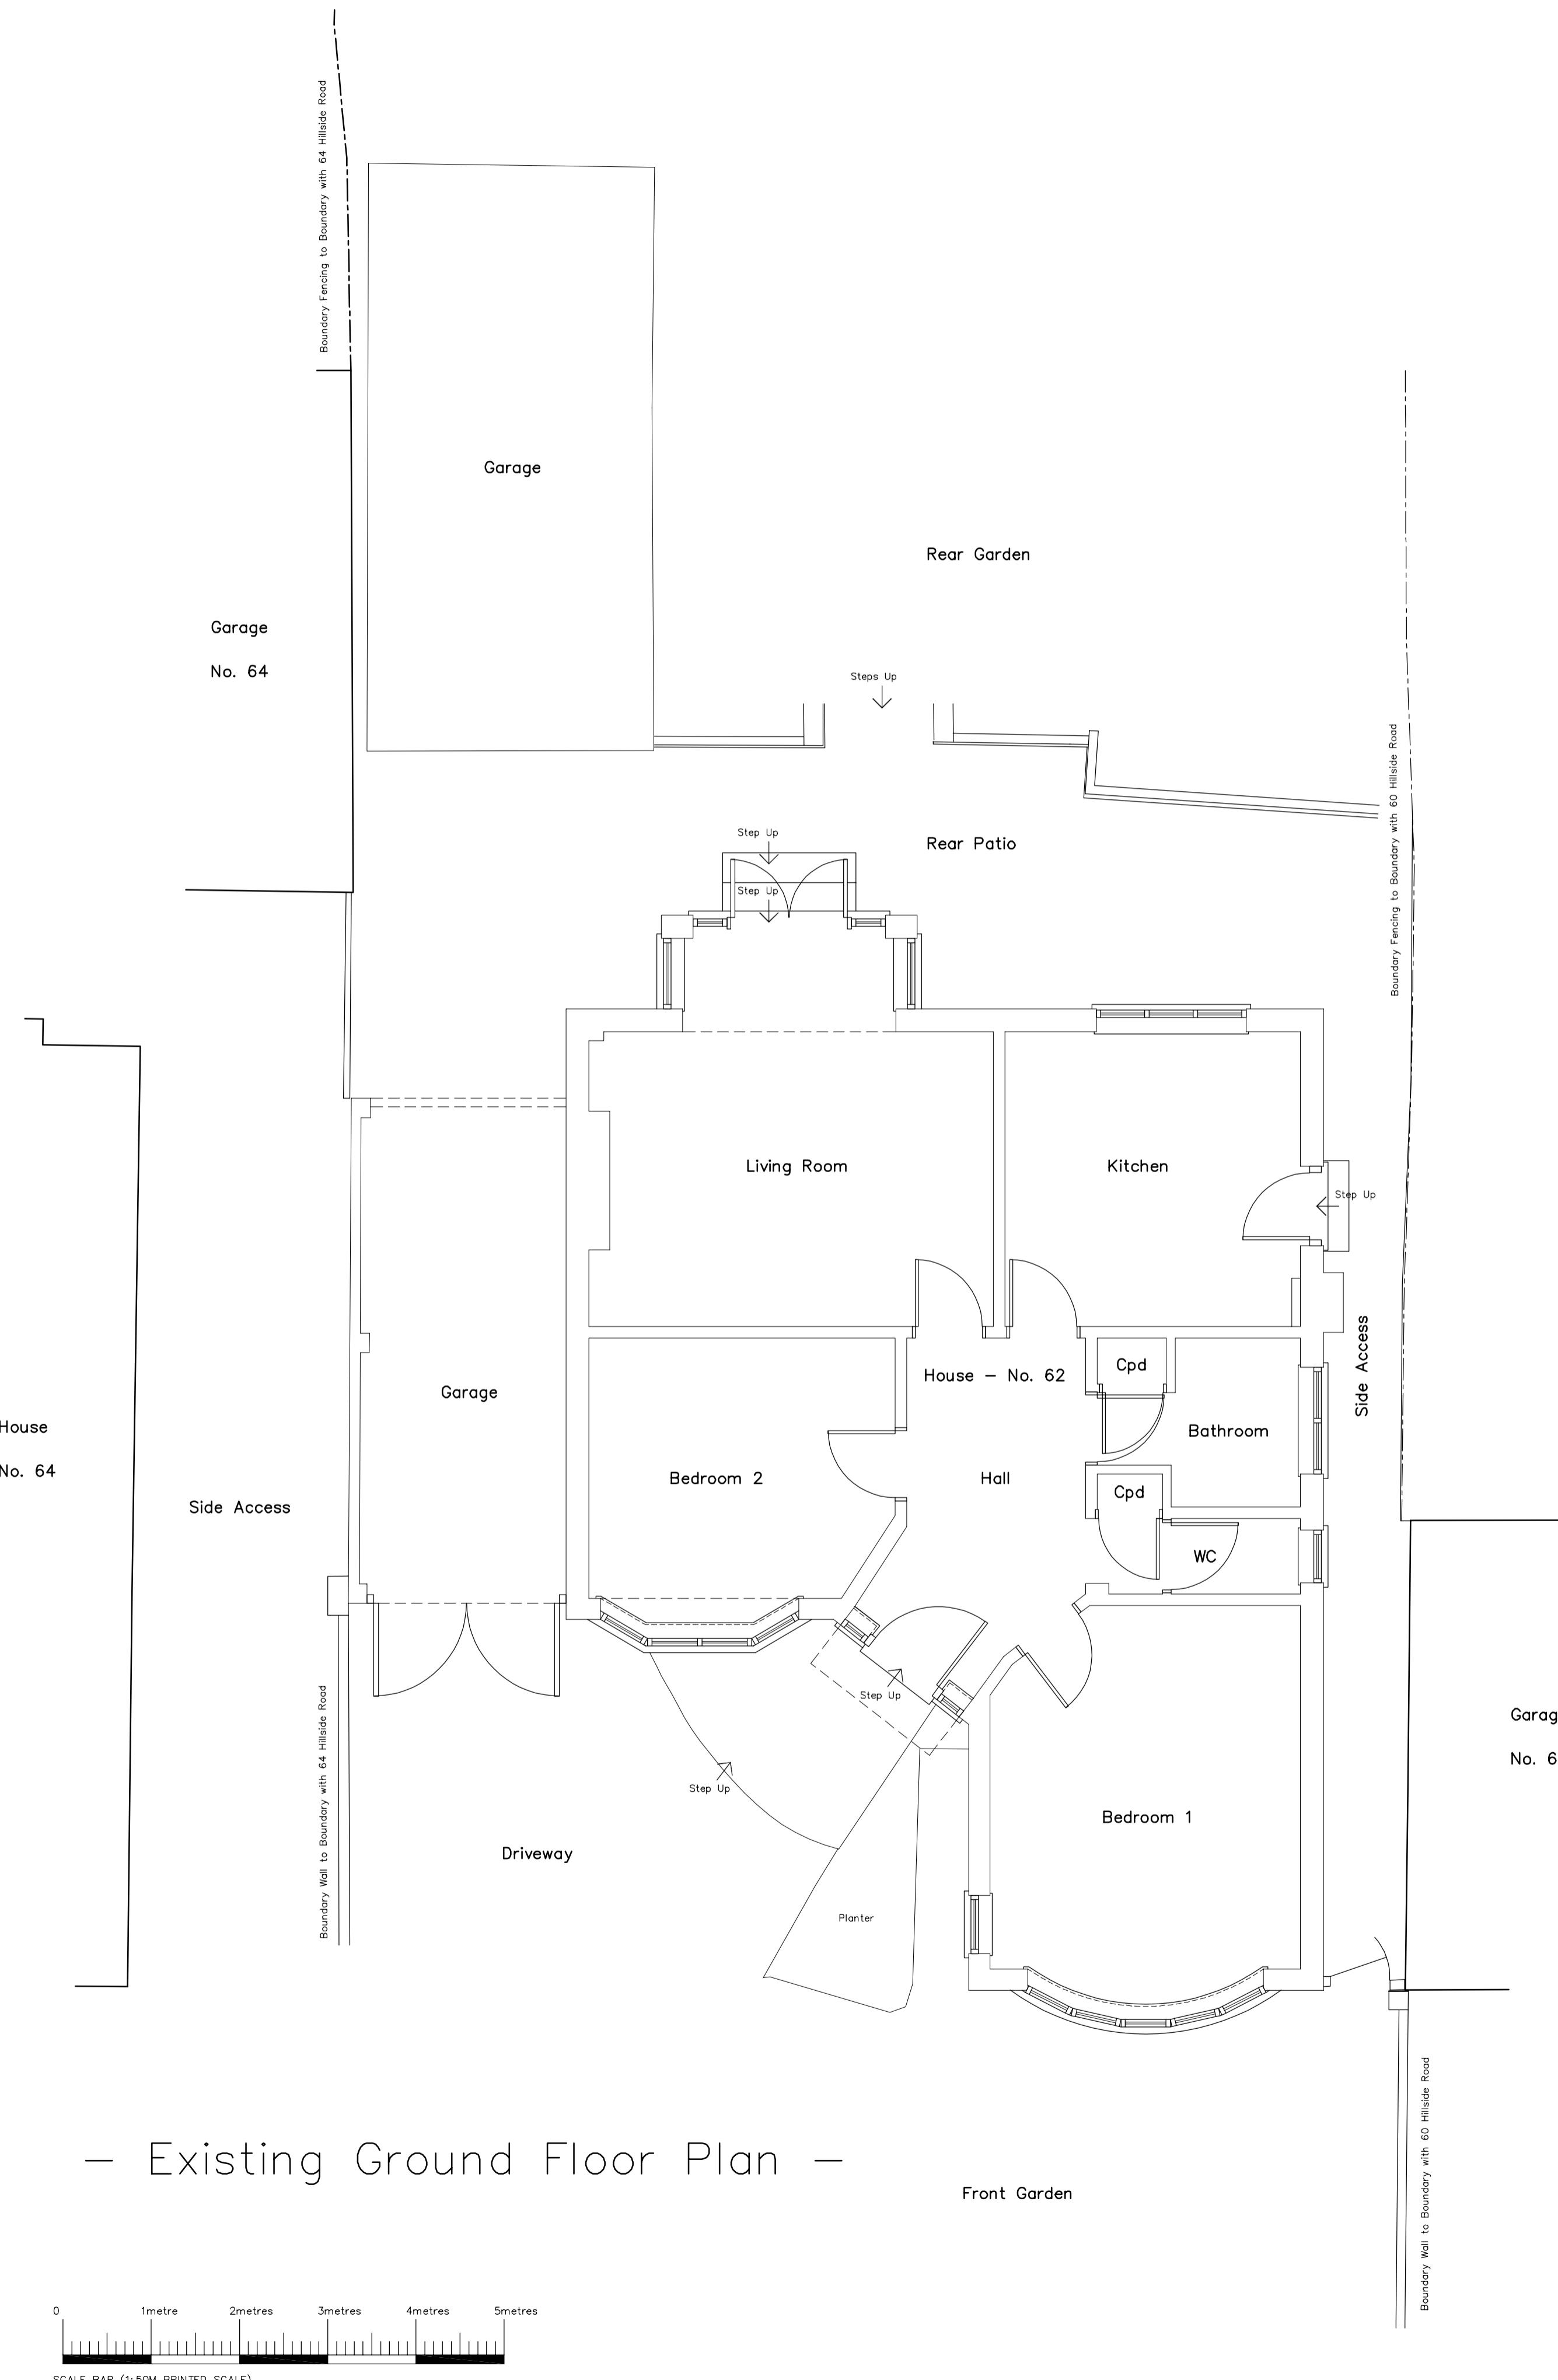

— Existing Roof Plan —

Title: Proposed Extensions at 62 Hillside Road – HA6 1QB Existing Plans

Scale	1:50	Date	February '23
Drawn	MM	Checked	
CAD FILE:- m:\drawings\2216\2216-102-PL.dwg			
Job No.	Sheet No.		
2216	102-PL-A		

A Drawing Issue – Planning Application. 20/02/23

Letter	Revisions	Date
CHeSS		
Architecture & Development Limited		
PIA House 4 Norfolk Court Norfolk Road Rickmansworth Hertfordshire WD3 1LA T. 01923 718665 F. 01923 712255 E. info@chessad.com W. www.chessad.com		


Mr. and Mrs. Campos

62 Hillside Road
Northwood
Middlesex
HA6 1QB


NOTES AND SCHEDULES

This drawing is to be read in conjunction with the CHeSS A&D drawing nos. 2216/101-PL, 102-PL, 104-PL, 105-PL, 106-PL and 107-PL.

This drawing is to be read in conjunction with KND Surveys' as existing Topographical Survey drawing no.J3522-T.

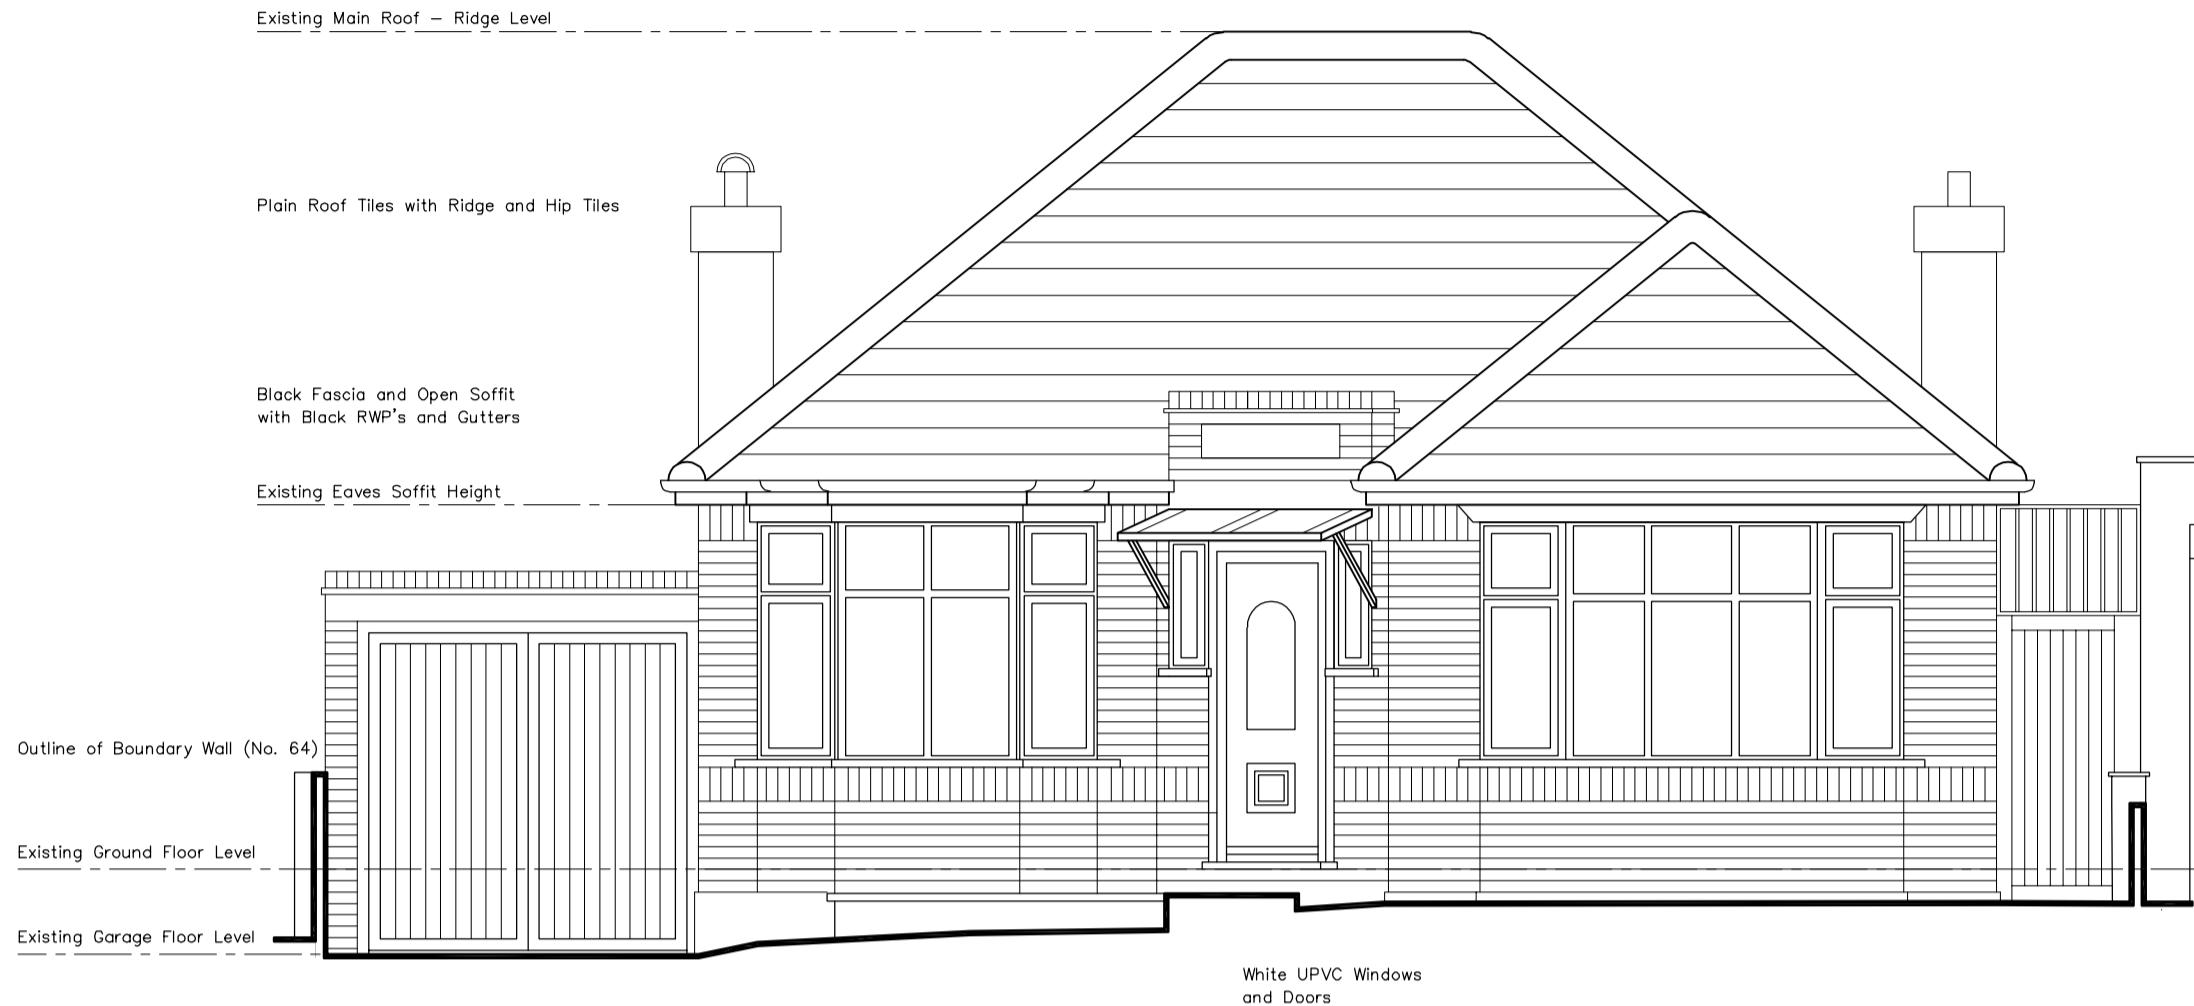


– Existing Front Elevation – North East Elevation

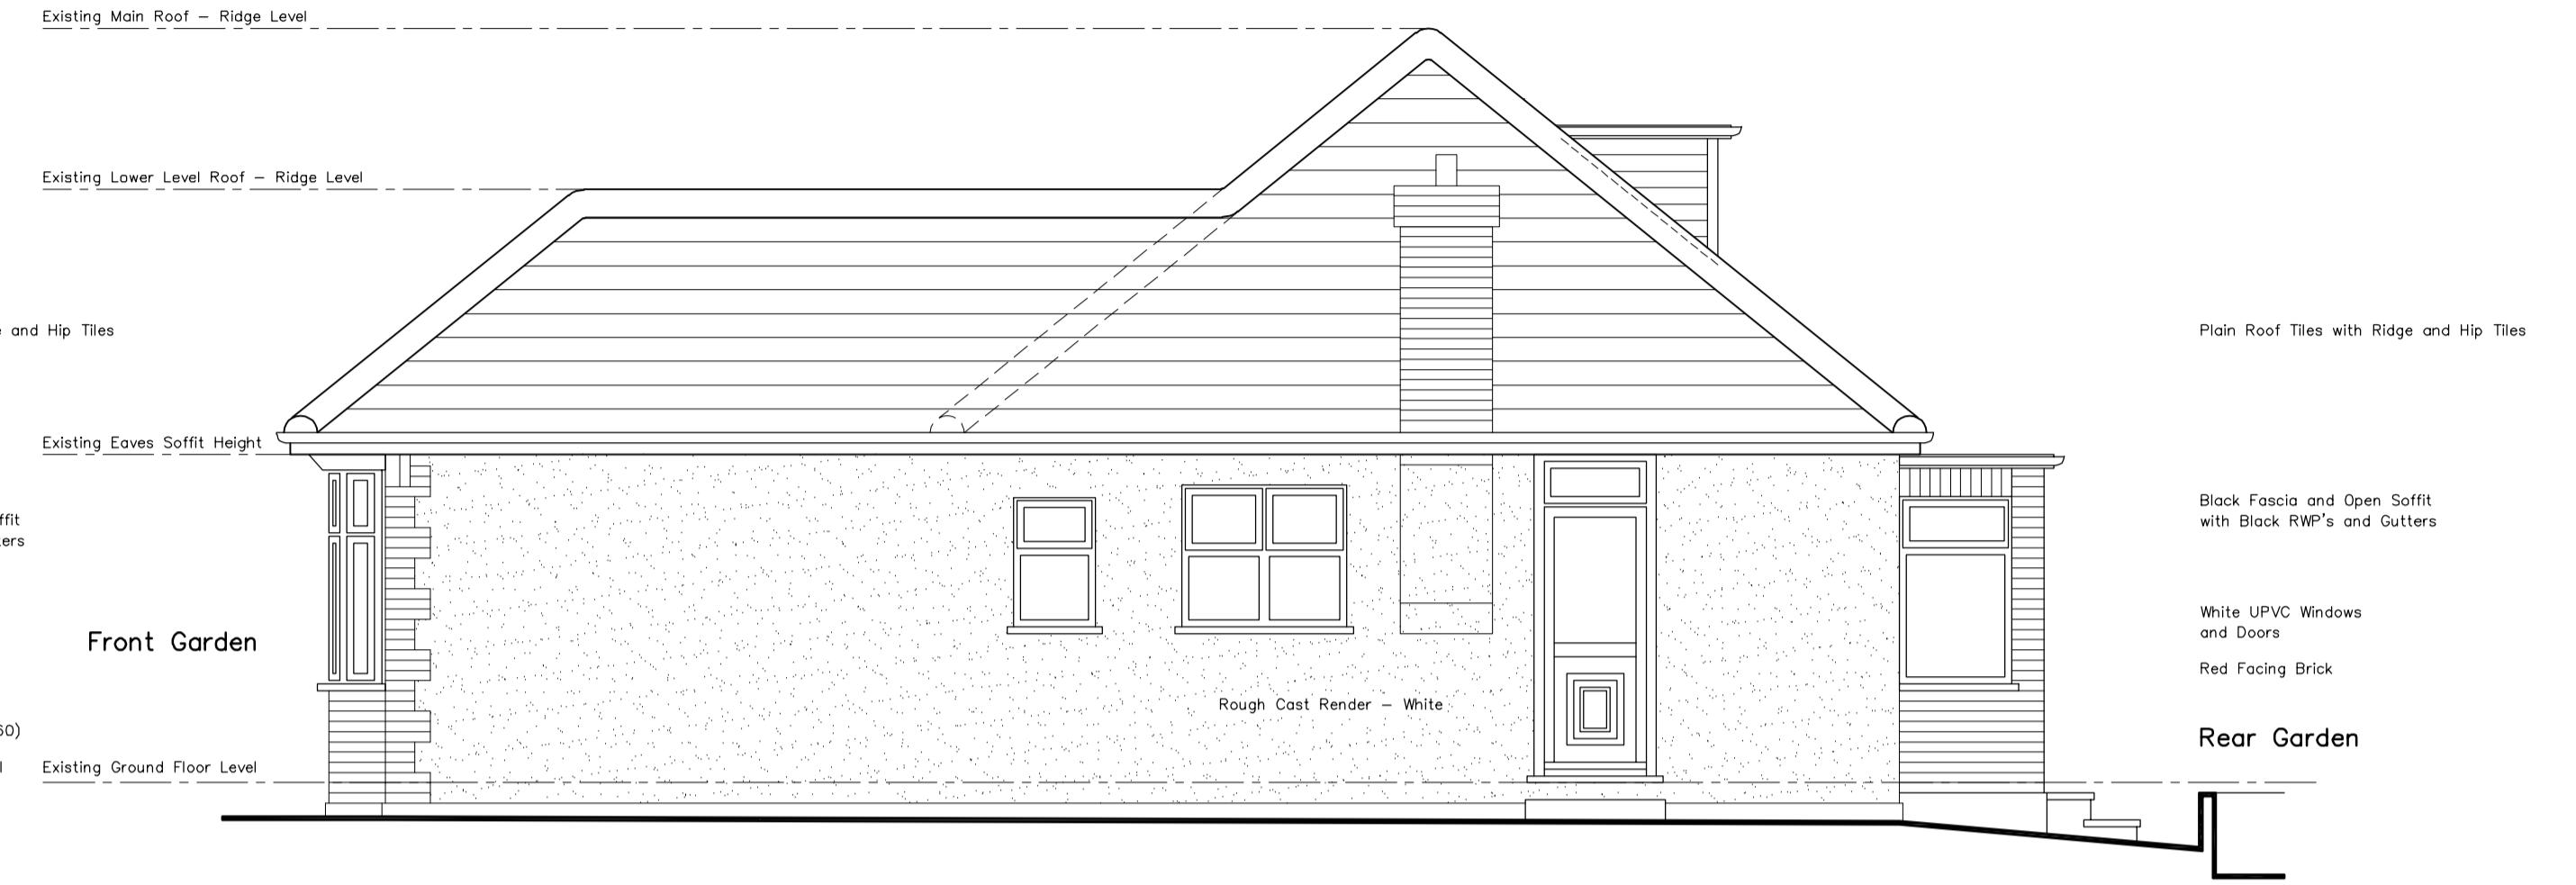


– Existing Side Elevation – North West Elevation


Facing 60 Hillside Road

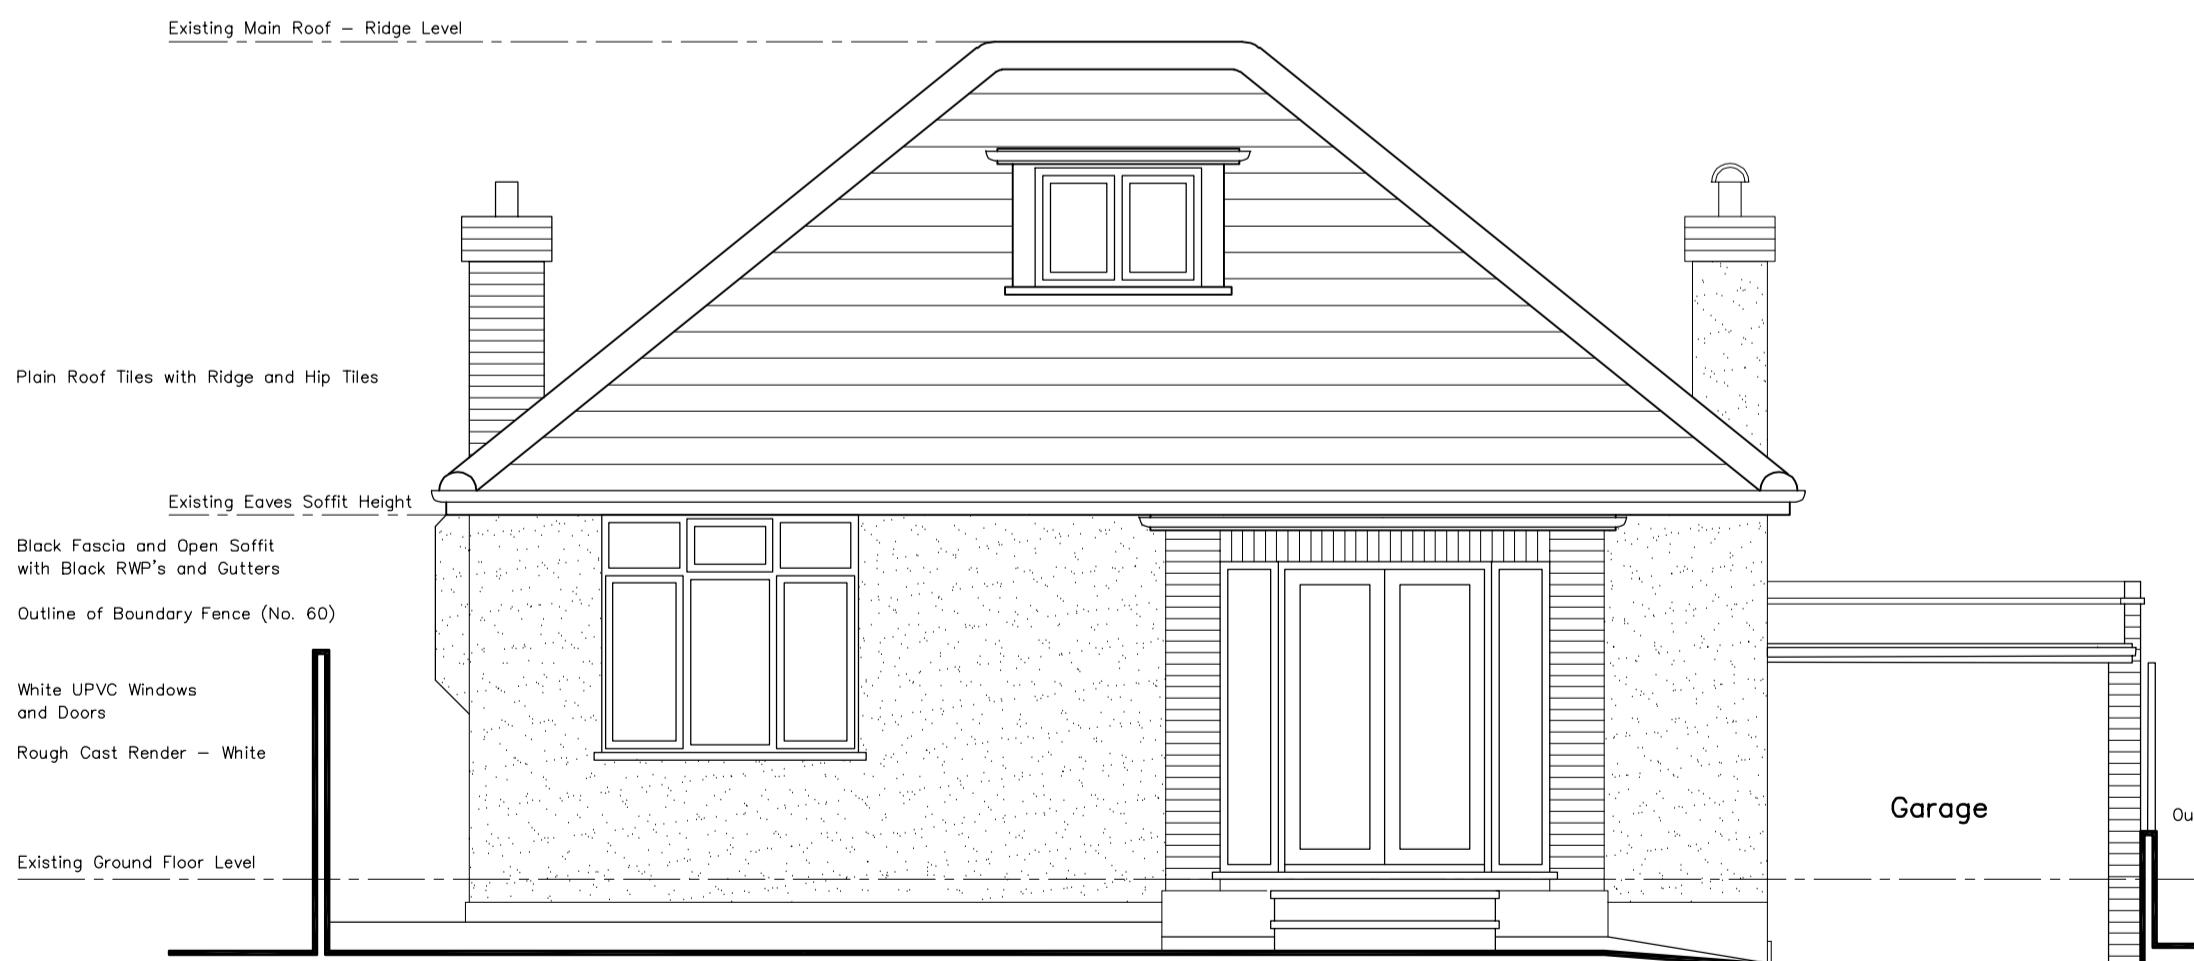

– Existing Rear Elevation – South West Elevation

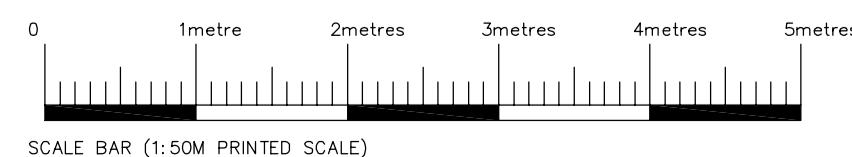


SCALE BAR (1:50 PRINTED SCALE)

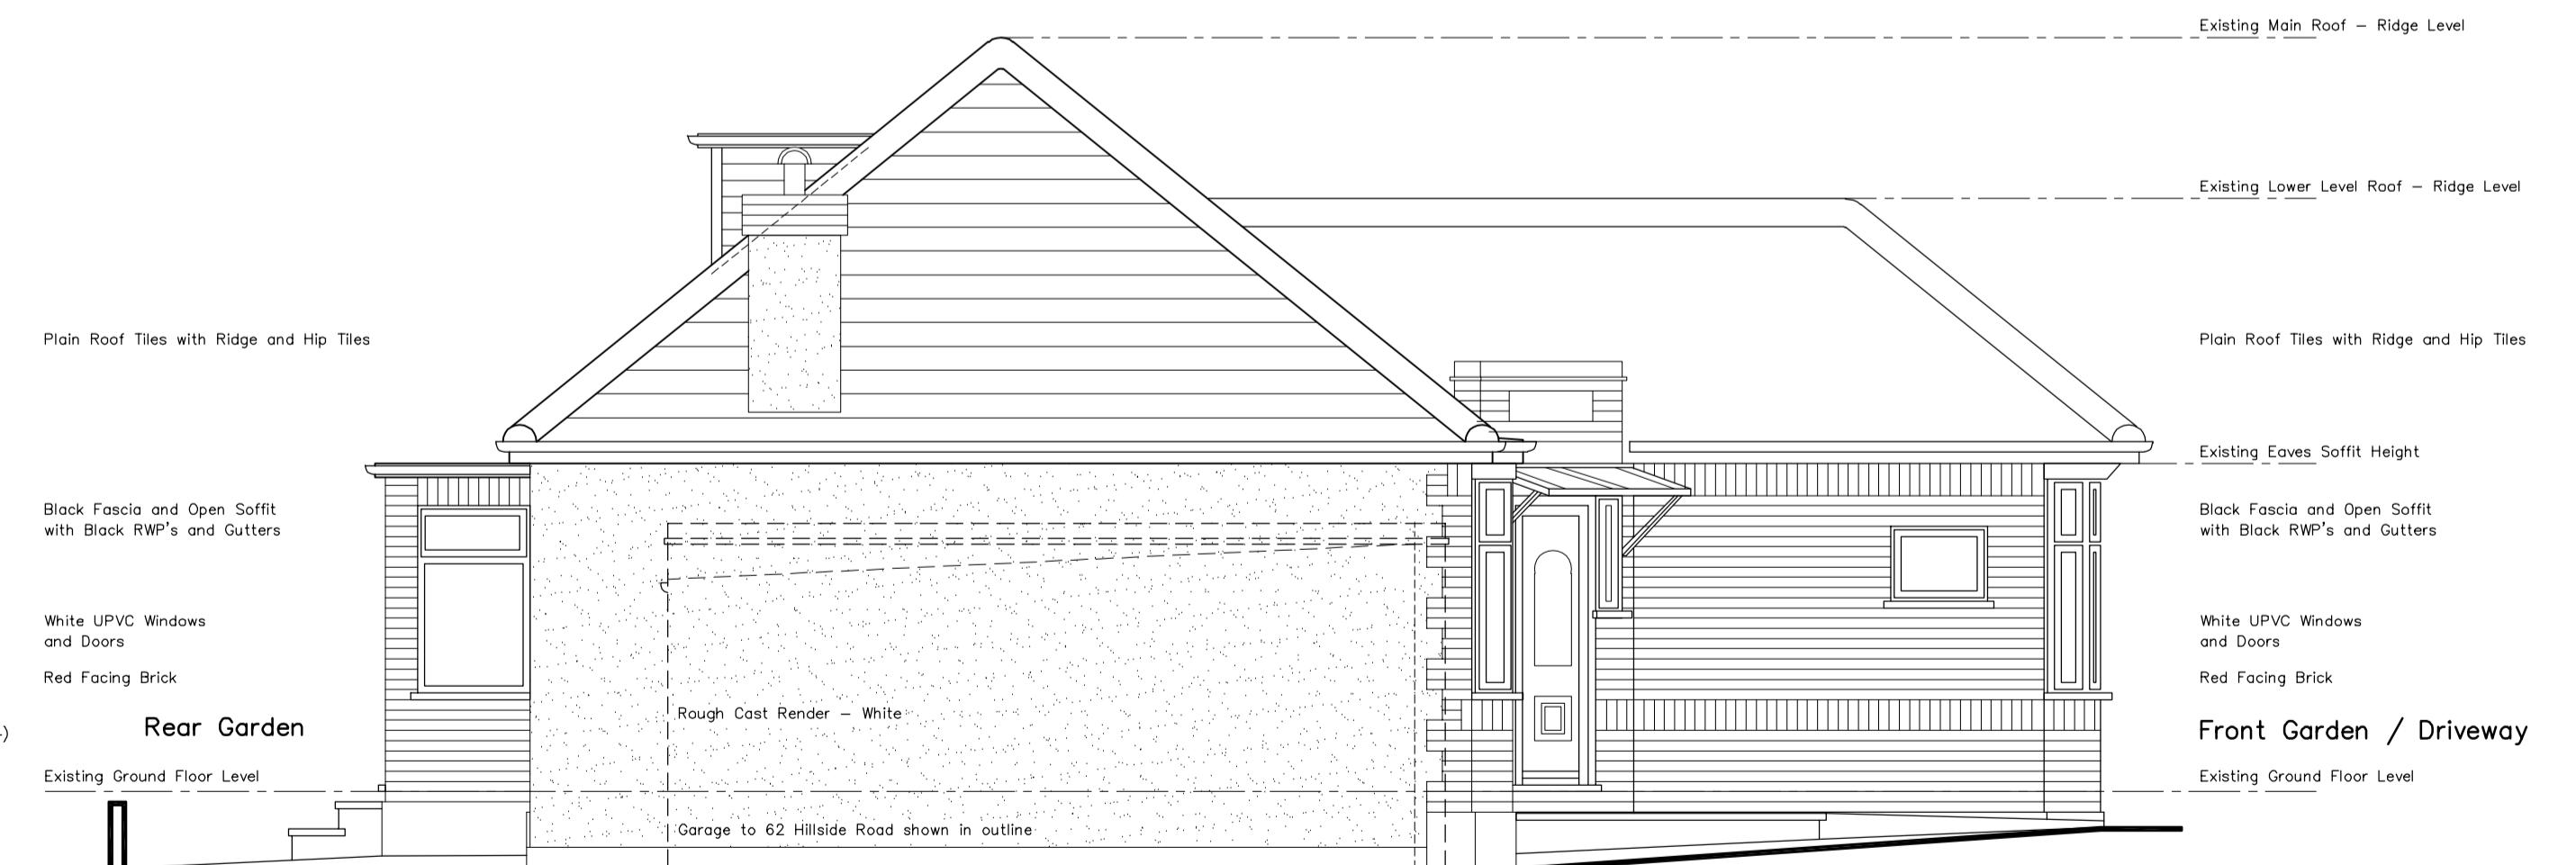

– Existing Side Elevation – South East Elevation

Facing 64 Hillside Road

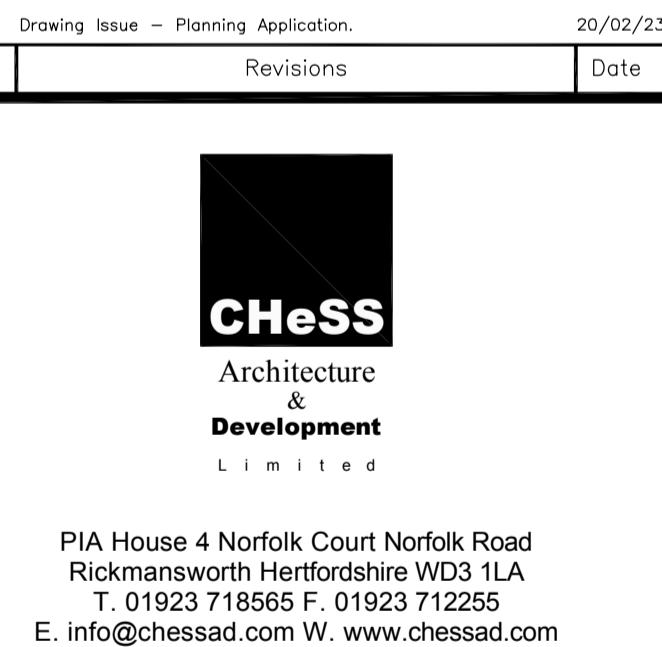

Mr. and Mrs. Campos


62 Hillside Road
 Northwood
 Middlesex
 HA6 1QB

Title		Proposed Extensions at 62 Hillside Road – HA6 1QB Existing Elevations	
Scale	1:50	Date	February '23
Drawn	MM	Checked	
CAD FILE:- m:\drawings\2216\2216-103-PL.dwg		Job No. Sheet No.	
2216		103-PL-A	


NOTES AND SCHEDULES

drawing is to be read in conjunction with
CHeSS A&D drawing nos. 2216/101-PL,
-PL, 103-PL, 105-PL, 106-PL and 107-PL.

drawing is to be read in conjunction with
Surveys' as existing Topographical Survey
aving no.J3522-T.

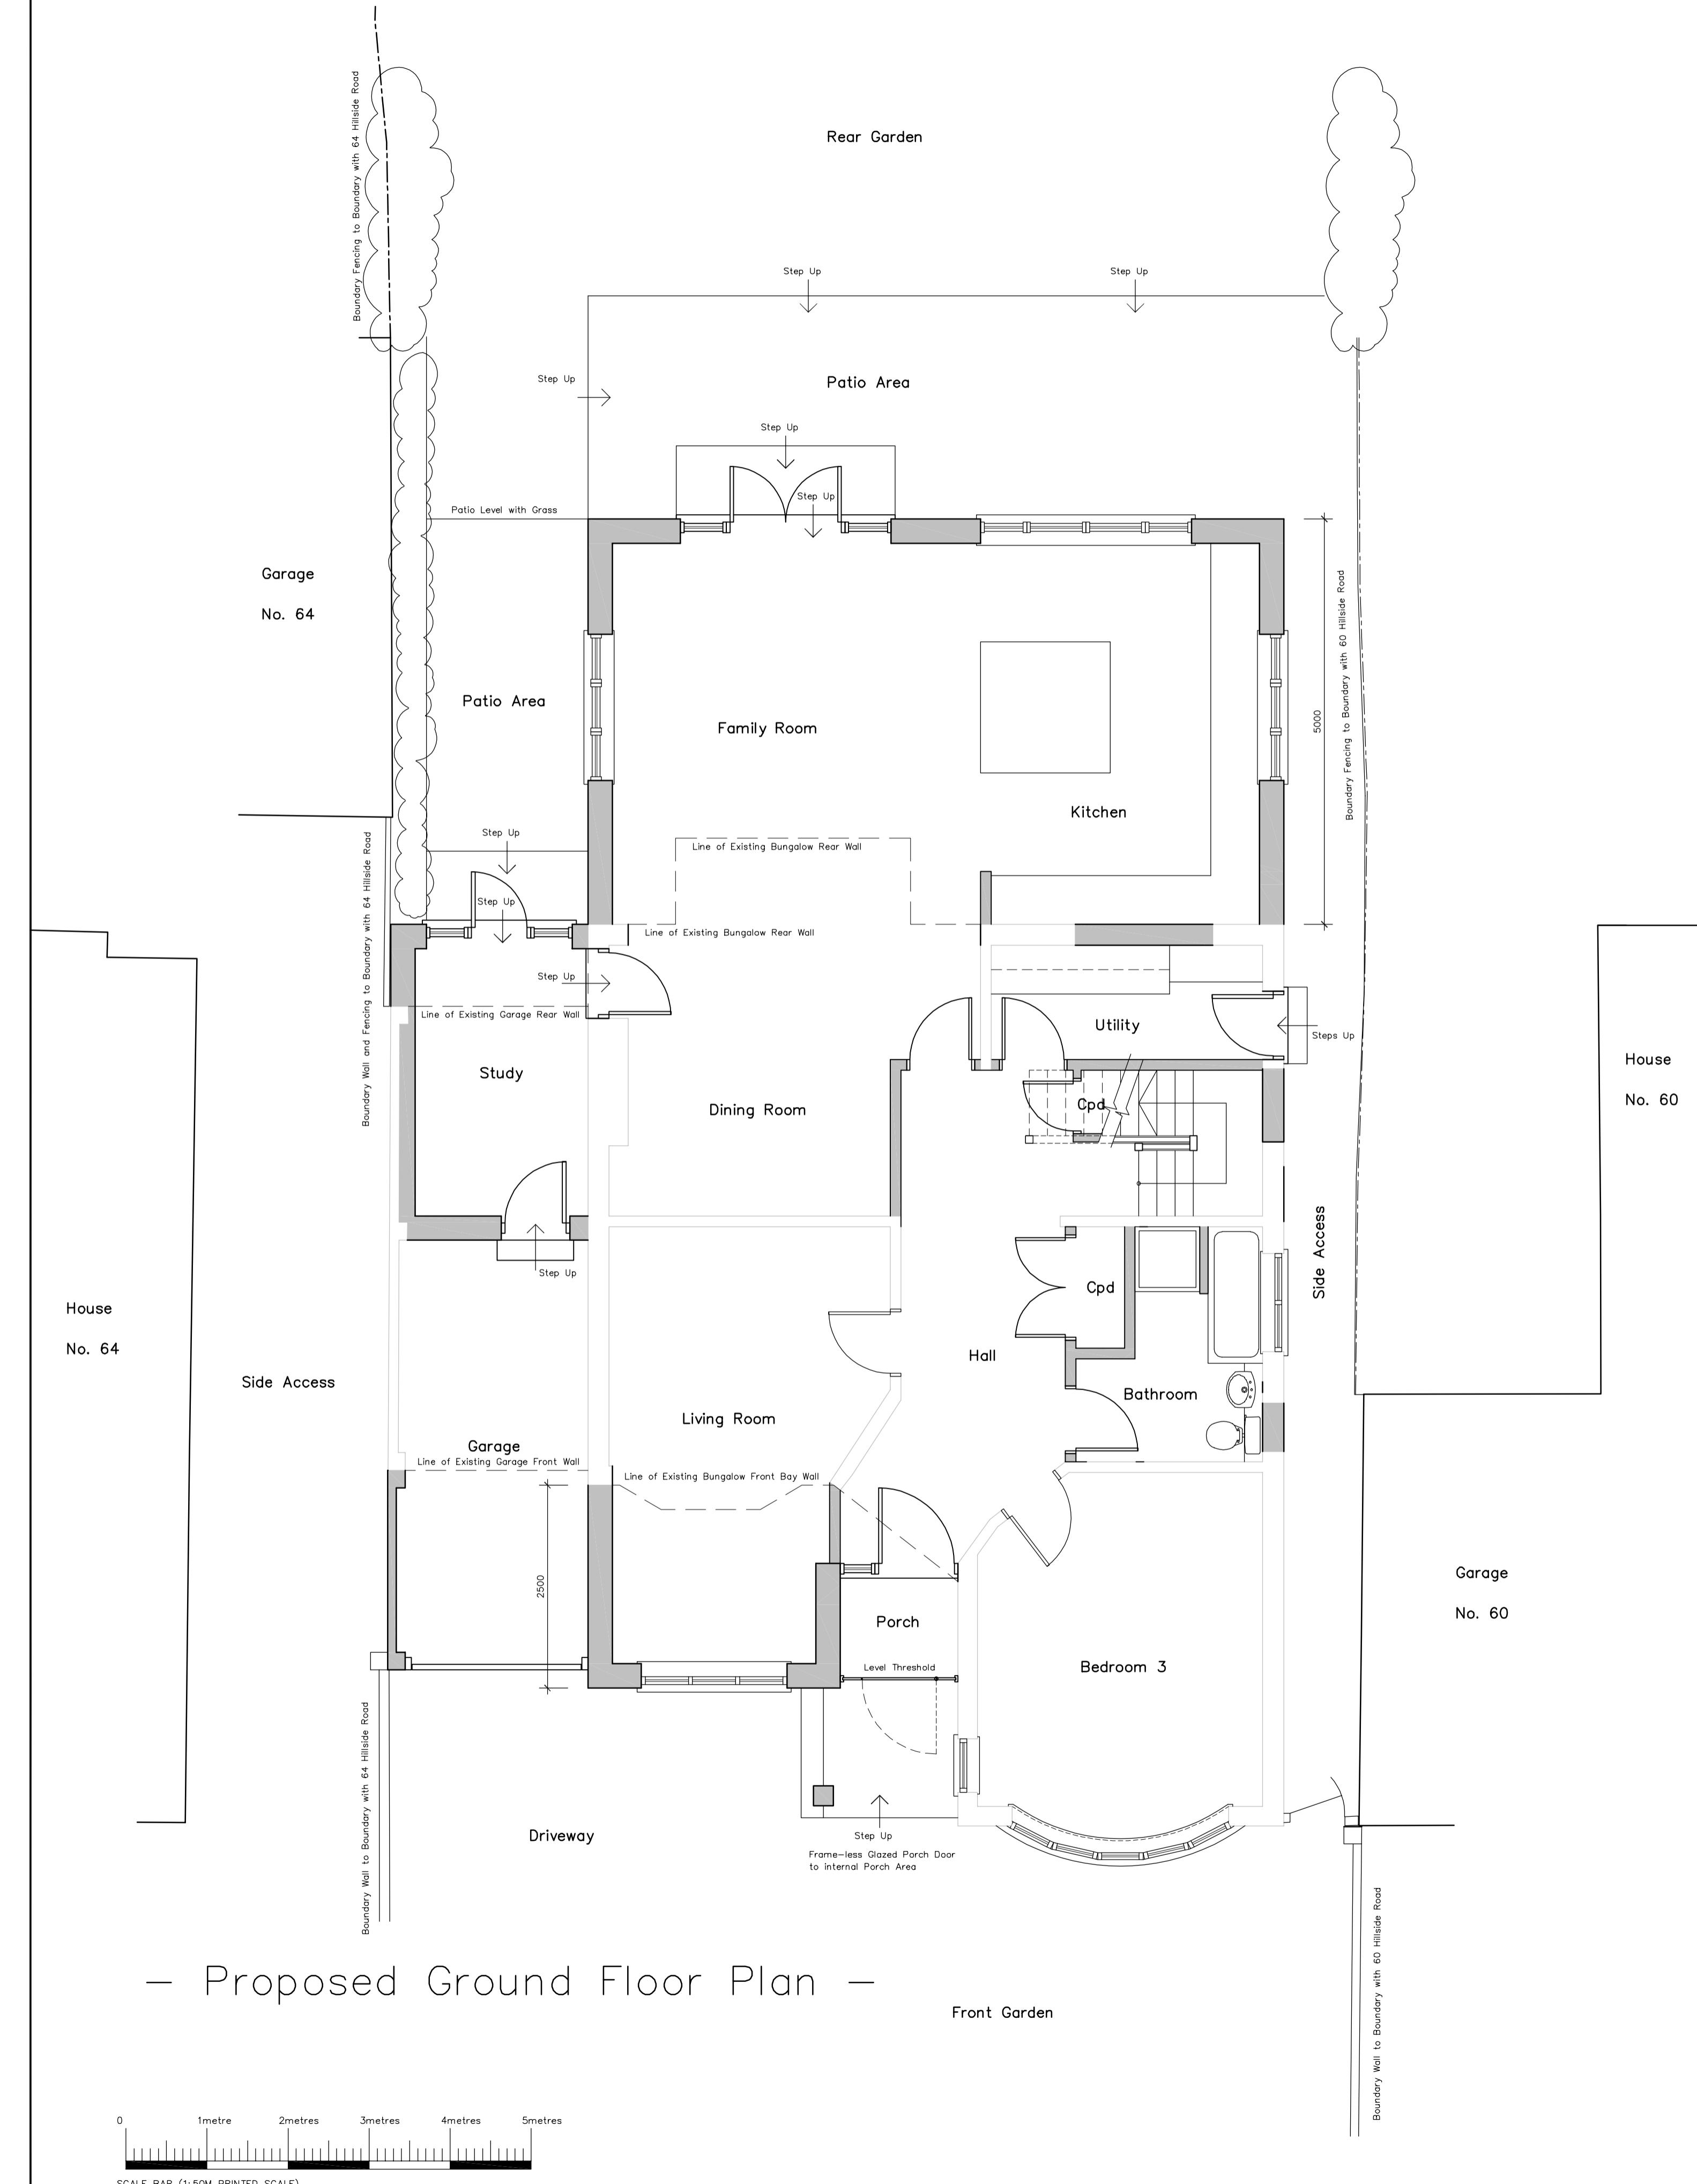

– Proposed Ground Floor Plan –

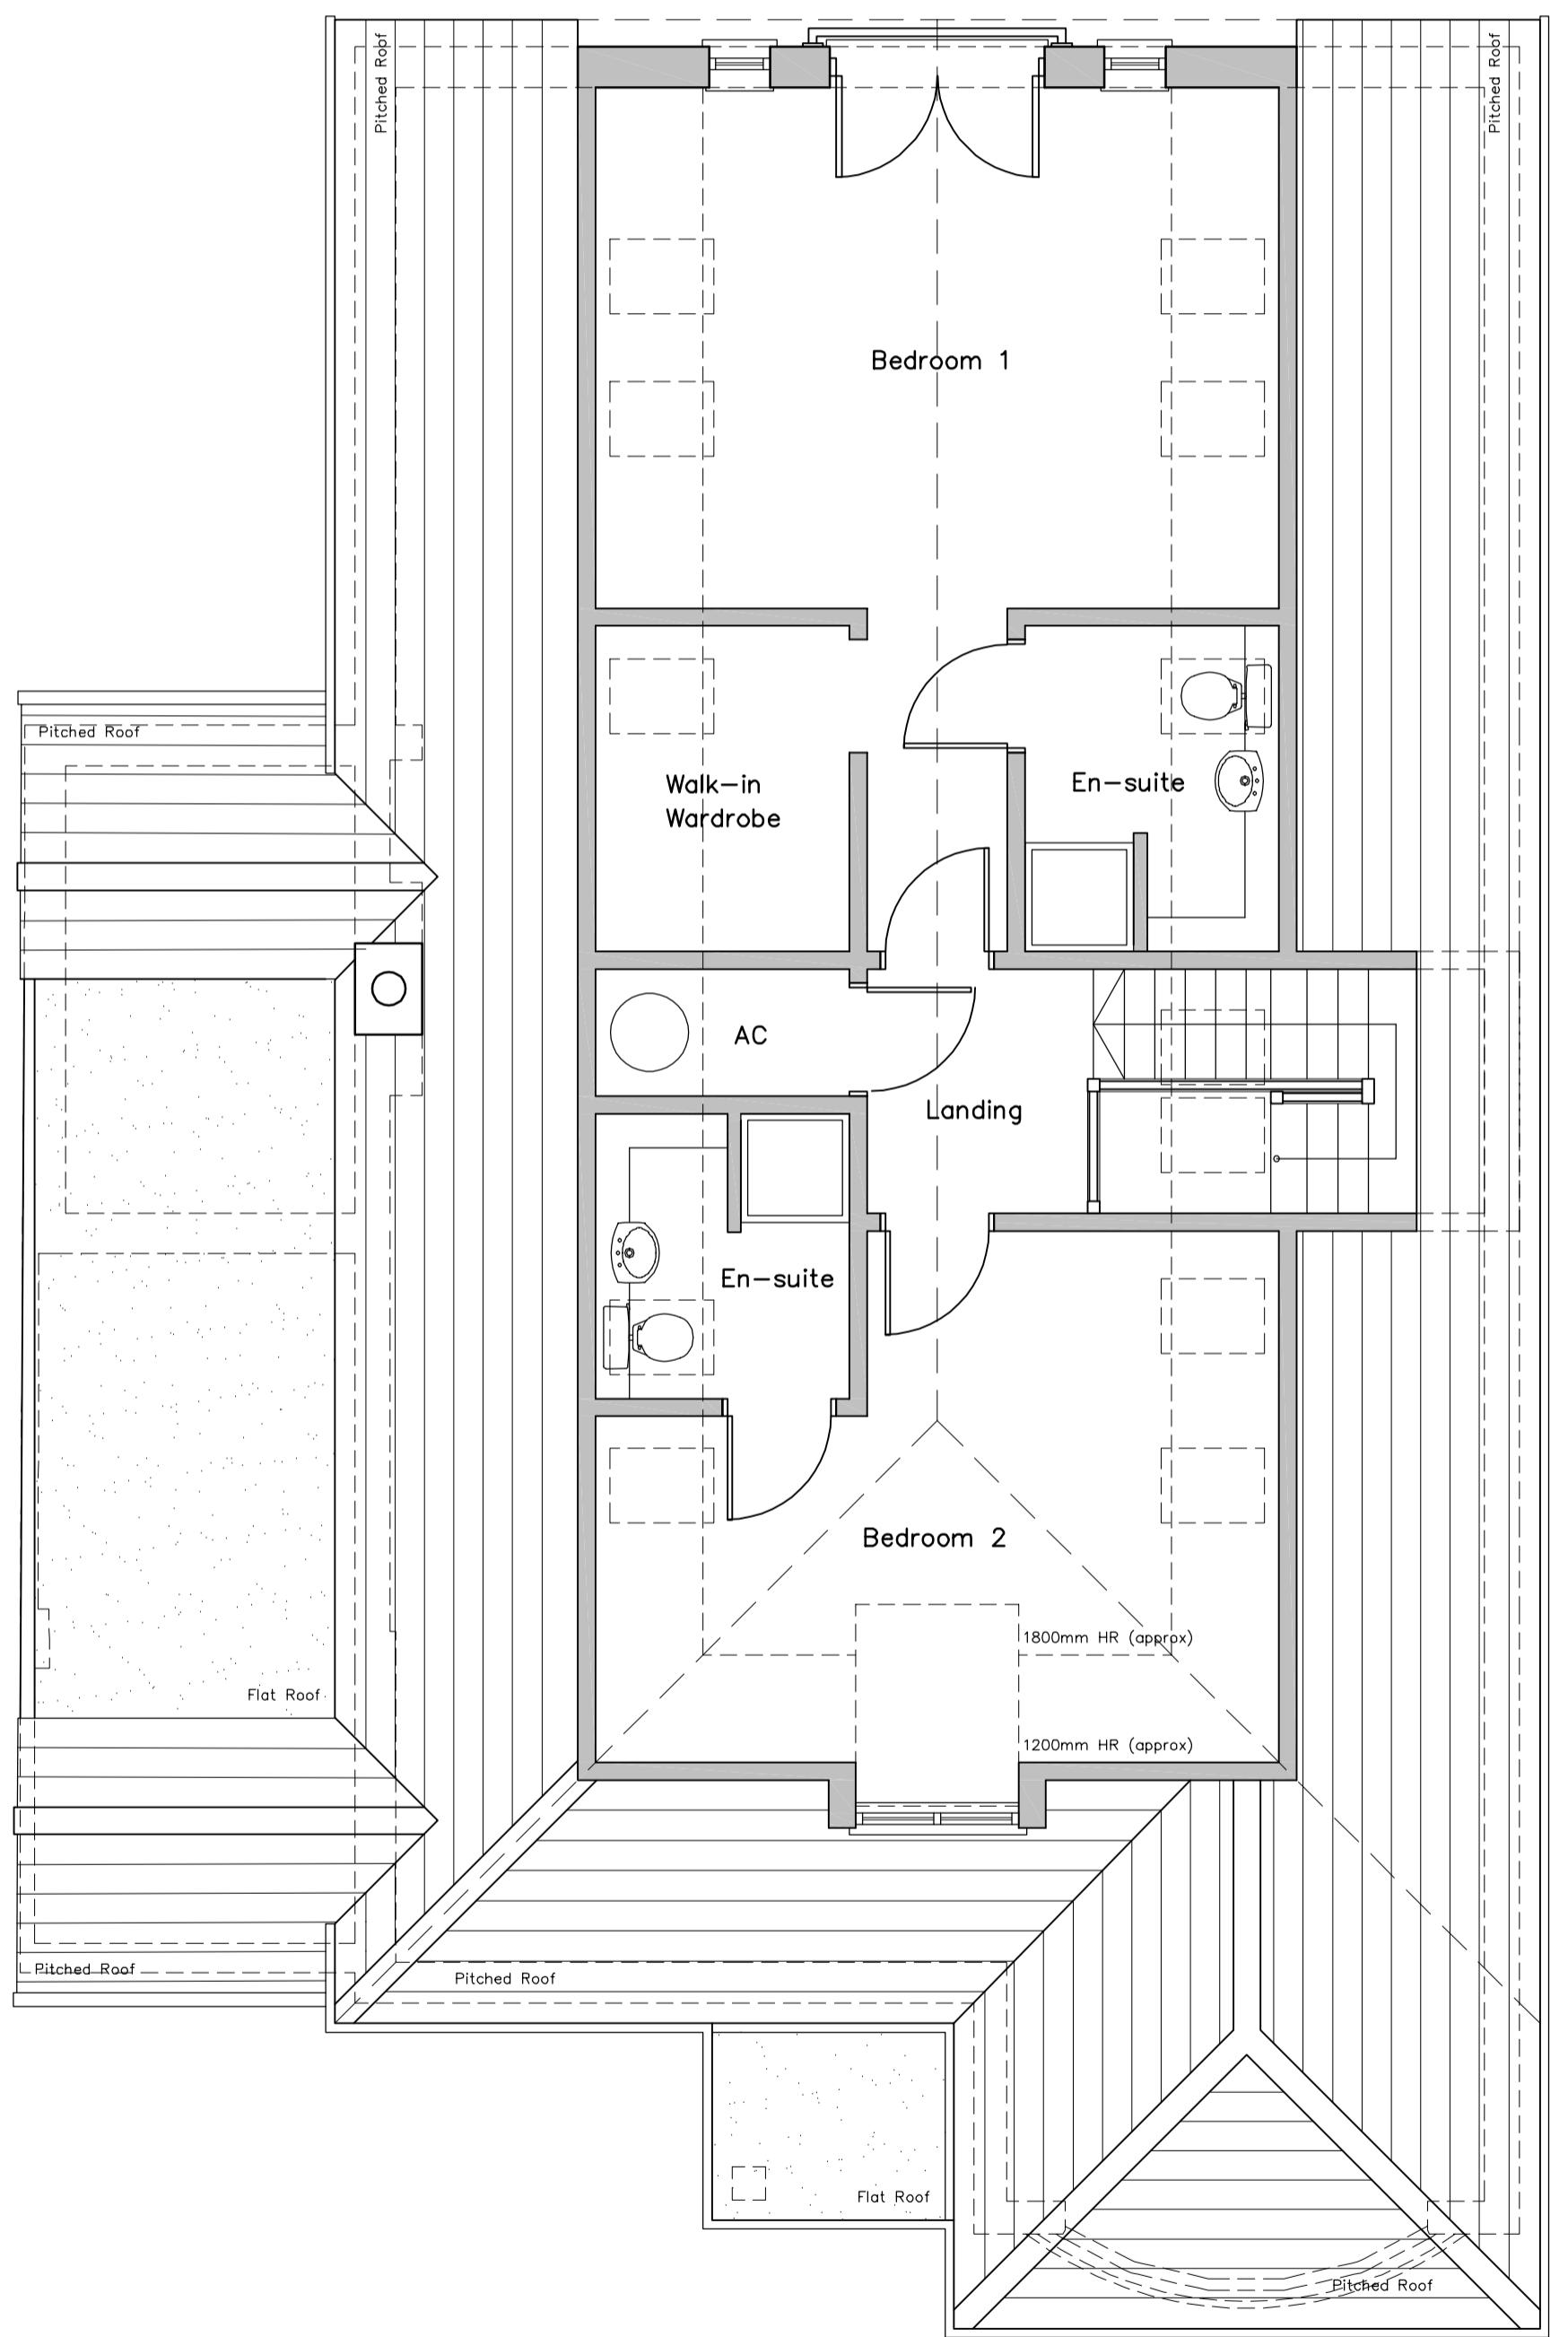

– Proposed Loft Floor Plan –

Title		Proposed Extensions at 62 Hillside Road – HA6 1QB Proposed Floor Plans	
Scale	1:50	Date	February '23
Drawn	MM	Checked	
CAD FILE:– m:\drawings\2216\2216-104-PL.dwg			
Job No.	Sheet No.	2216	104-PL-B

NOTES AND SCHEDULES

This drawing is to be read in conjunction with the CHeSS A&D drawing nos. 2216/101-PL, 102-PL, 103-PL, 104-PL, 106-PL and 107-PL.


This drawing is to be read in conjunction with KND Surveys' as existing Topographical Survey drawing no.J3522-T.




– Proposed Front Elevation – North East Elevation



– Proposed Rear Elevation – South West Elevation

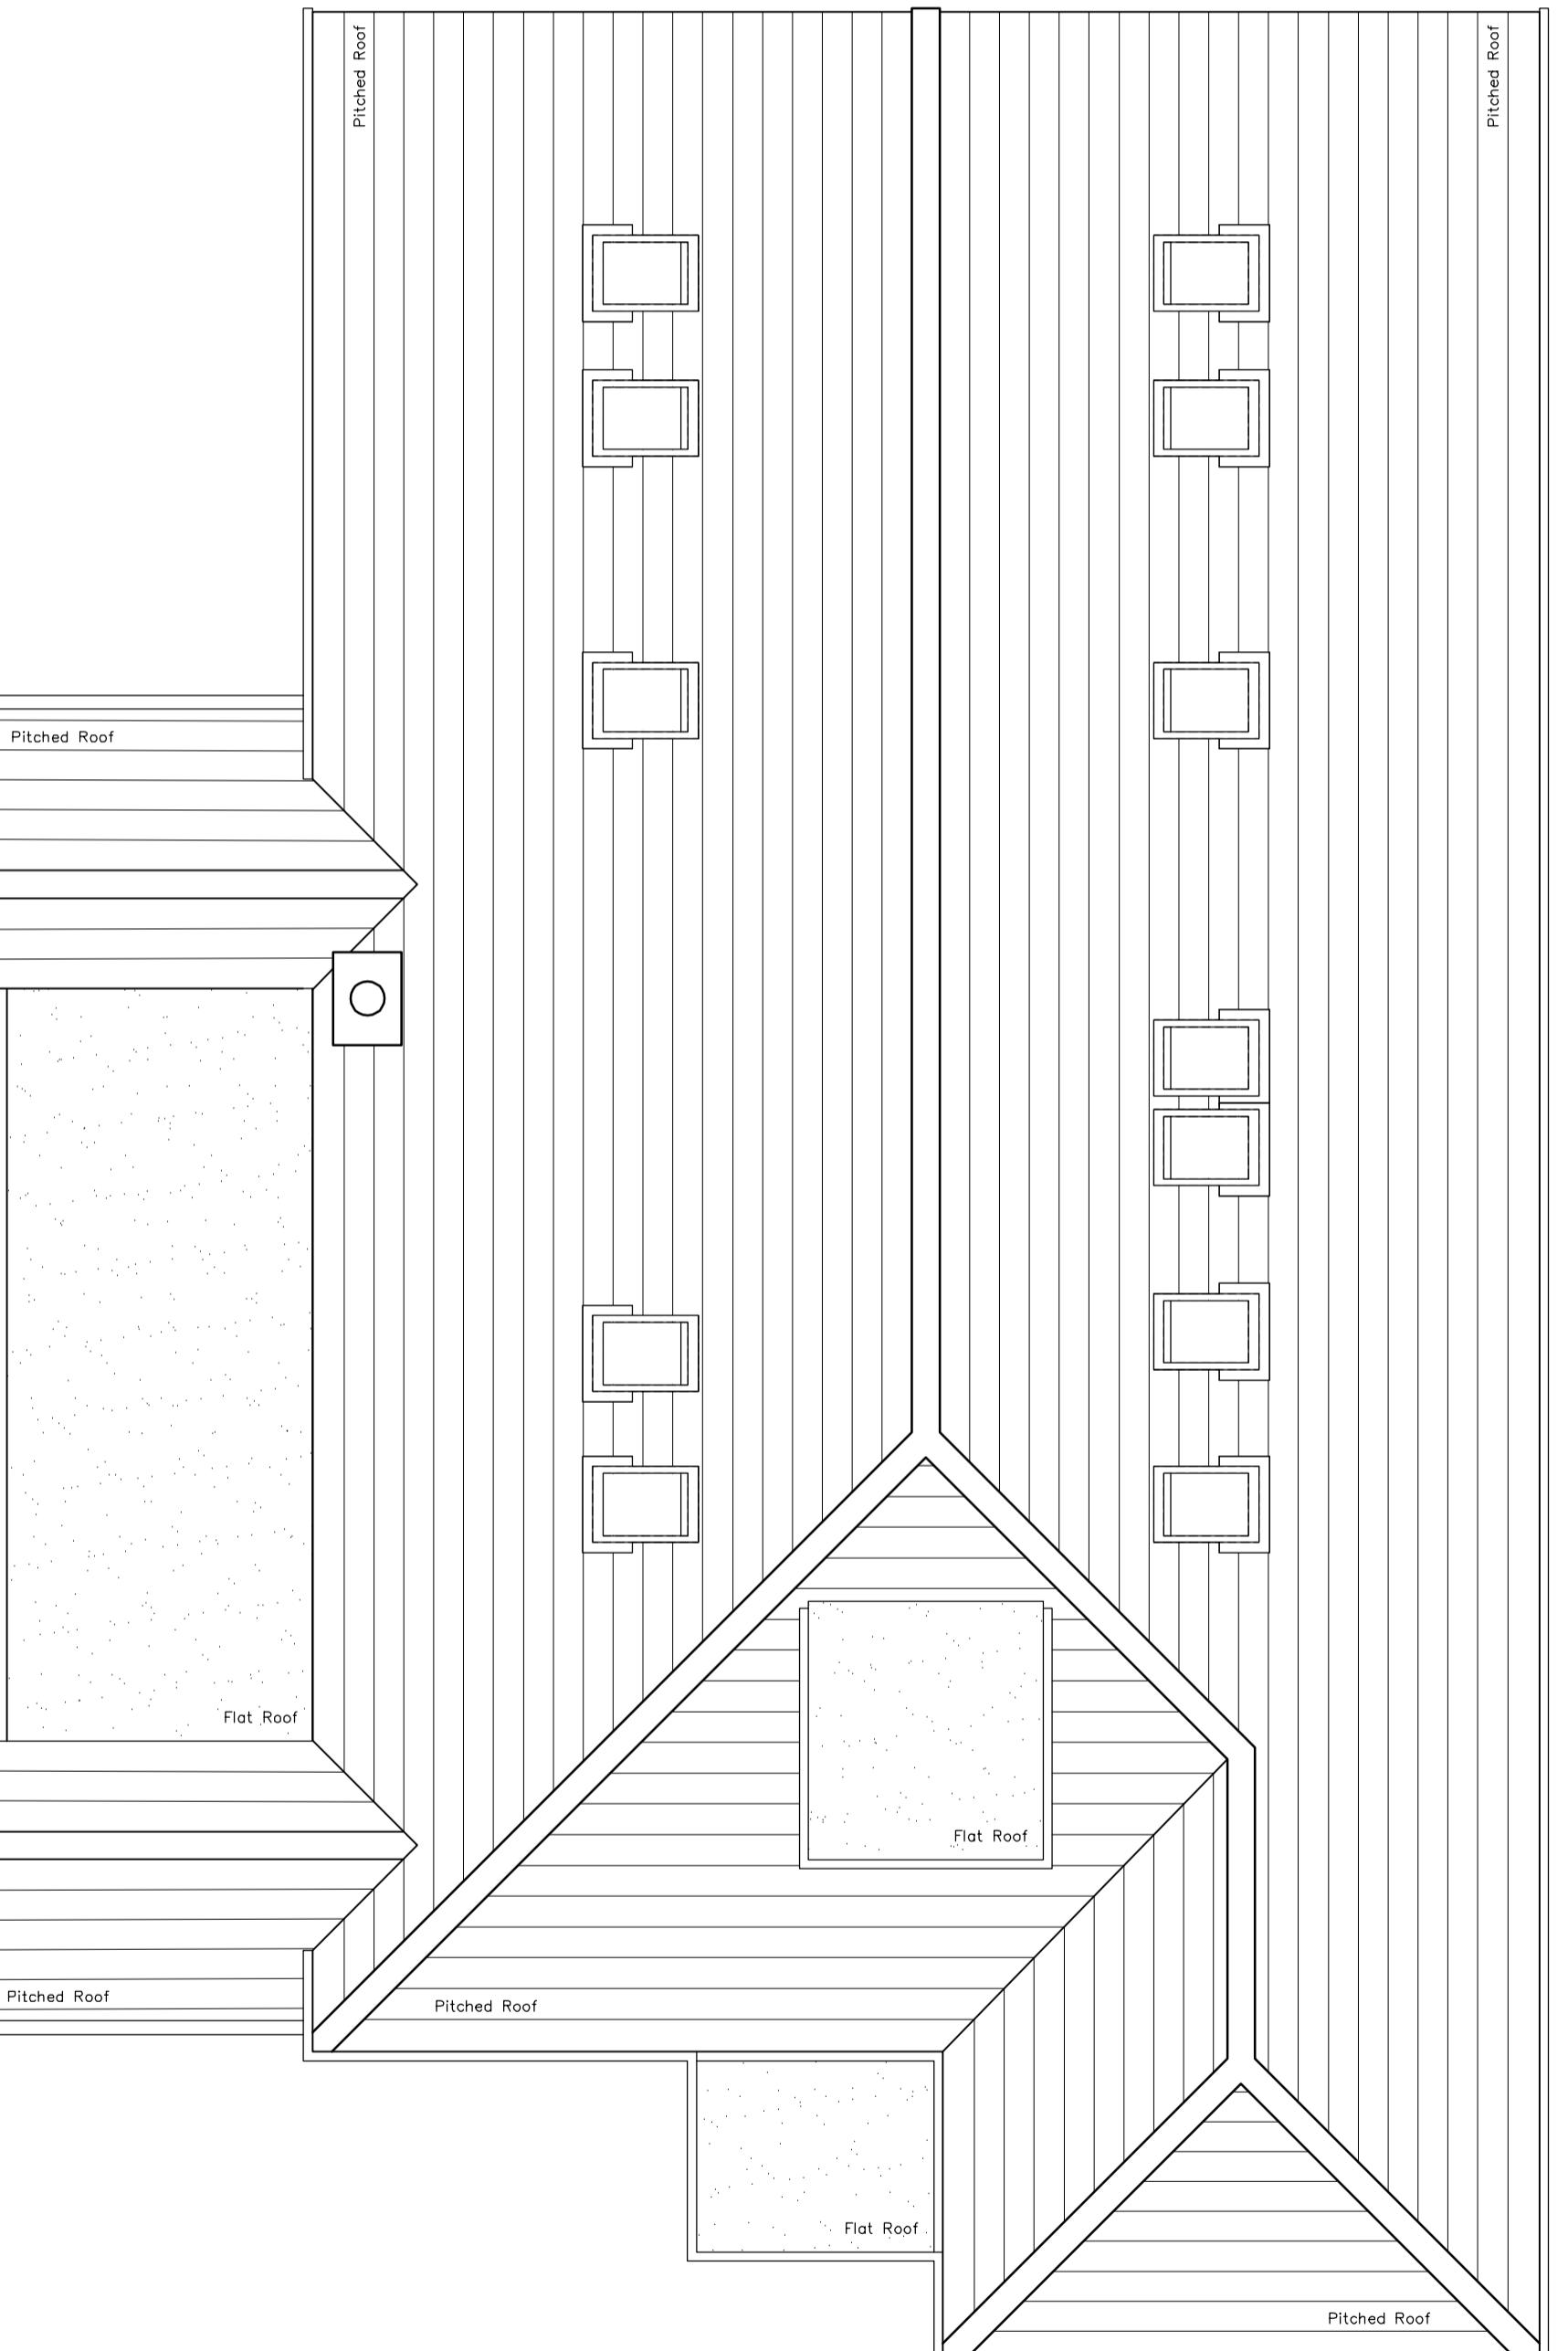

– Proposed Roof Plan –

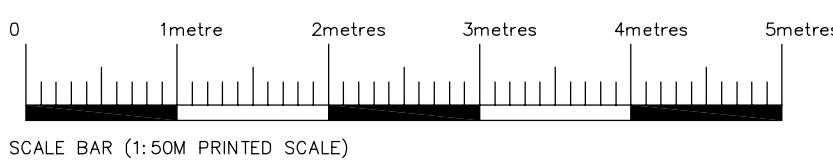

SCALE BAR (1:50 PRINTED SCALE)

B Patio Amended. Updated inline with Ground Floor Plan. 13/03/23
 A Drawing Issue - Planning Application. 20/02/23

Letter Revisions Date



Mr. and Mrs. Campos

62 Hillside Road
 Northwood
 Middlesex
 HA6 1QB

Title	
Proposed Extensions at 62 Hillside Road – HA6 1QB Proposed Elevations / Plans	
Scale	1:50
Drawn	February '23
MM	Checked
CAD FILE:- m:\drawings\2216\2216-105-PL.dwg	
Job No.	Sheet No.
2216	105-PL-B

NOTES AND SCHEDULES


This drawing is to be read in conjunction with the CHeSS A&D drawing nos. 2216/101-PL, 102-PL, 103-PL, 104-PL, 105-PL and 107-PL.

This drawing is to be read in conjunction with KND Surveys' as existing Topographical Survey drawing no.J3522-T.




— Proposed Side Elevation — North West Elevation

Facing 60 Hillside Road

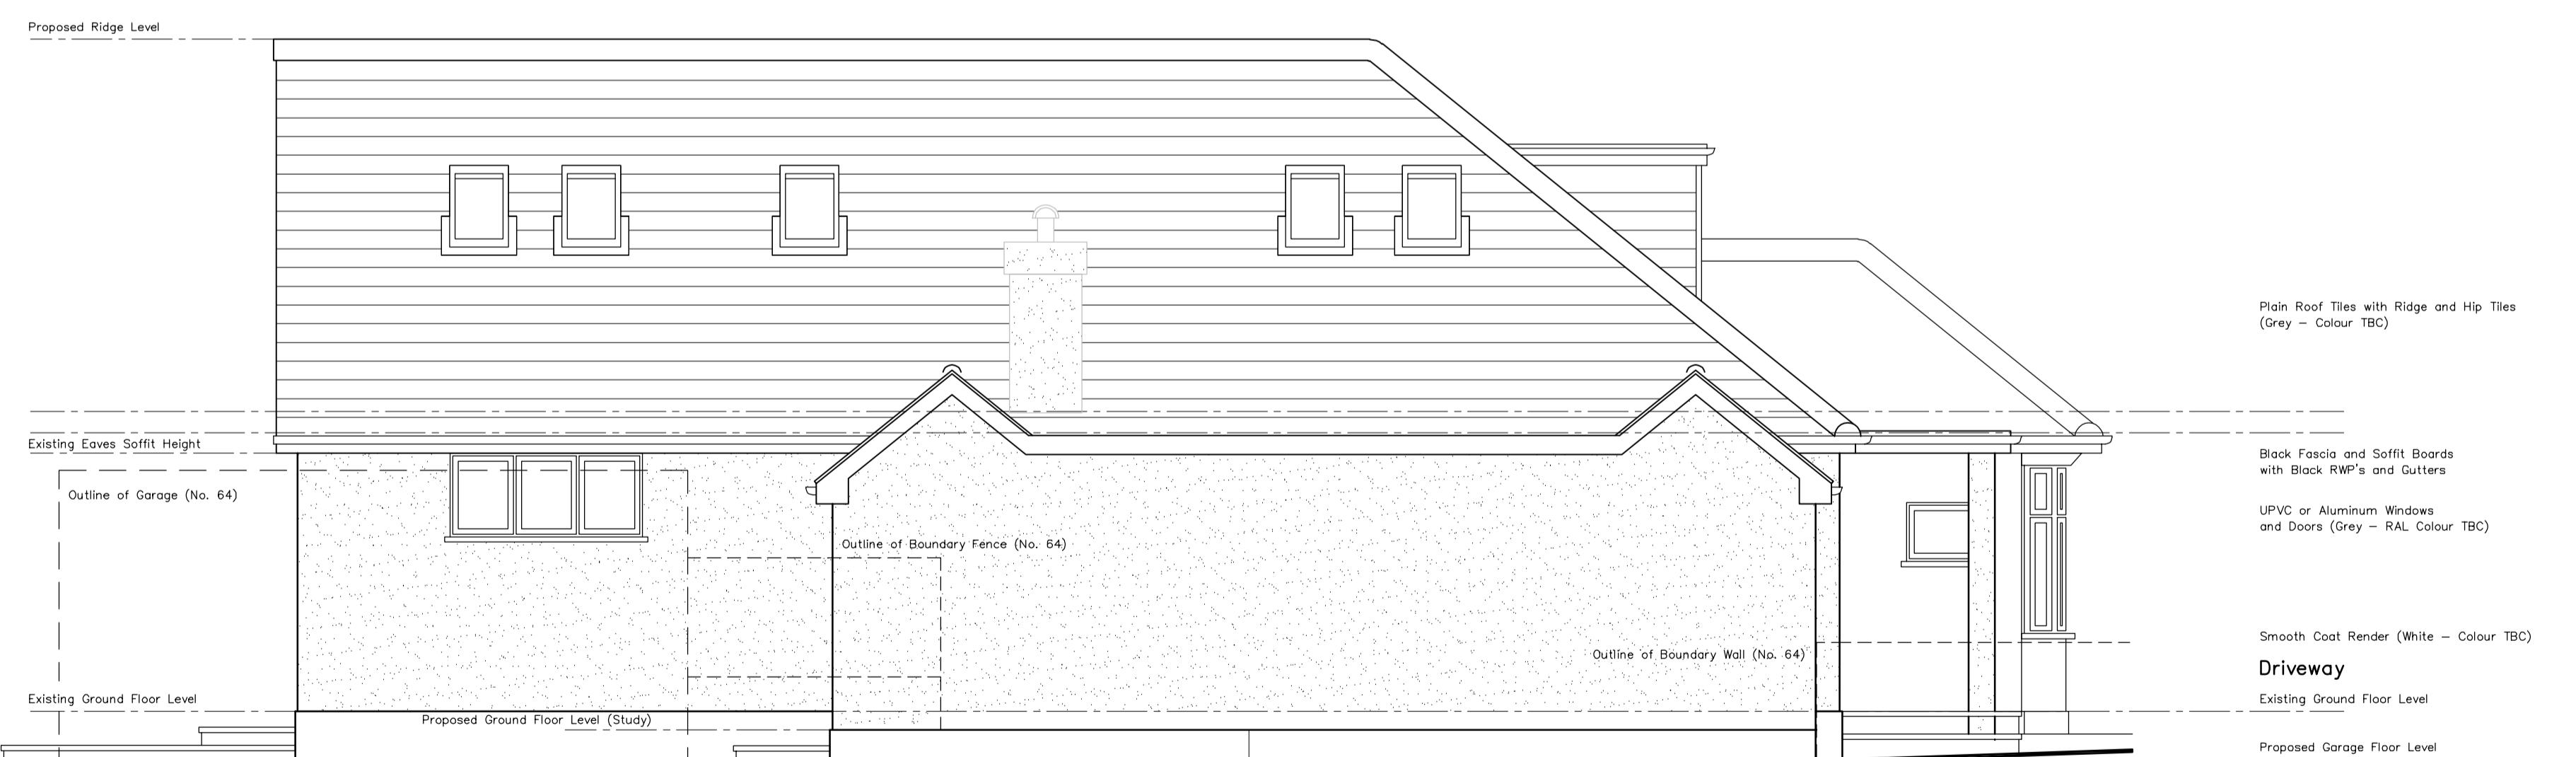

— Proposed Side Elevation — South East Elevation

Facing 64 Hillside Road

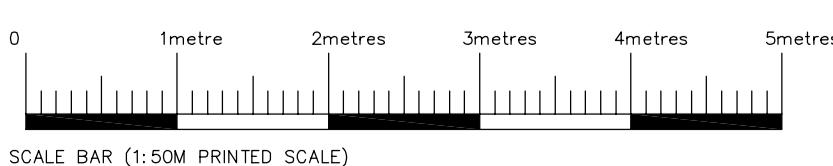

SCALE BAR (1:50 PRINTED SCALE)

Title: Proposed Extensions at 62 Hillside Road - HA6 1QB
 Proposed Elevations
 Scale: 1:50 Date: February '23
 Drawn: MM Checked

CAD FILE: m:\drawings\2216\2216-106-PL.dwg

Job No. Sheet No.

2216 106-PL-B

B Patio Amended. Updated inline with Ground Floor Plan. 13/03/23
 A Drawing Issue - Planning Application. 20/02/23


Letter Revisions Date



PIA House 4 Norfolk Court Norfolk Road
 Rickmansworth Hertfordshire WD3 1LA
 T. 01923 718565 F. 01923 712255
 E. info@chessad.com W. www.chessad.com

Mr. and Mrs. Campos

62 Hillside Road
 Northwood
 Middlesex
 HA6 1QB

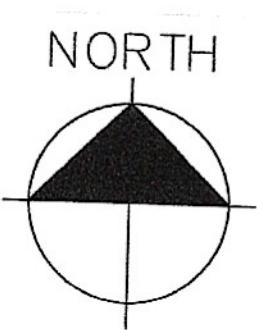

NORTH



EXISTING BLOCK PLAN

PROPOSED BLOCK PLAN

Denotes Extent of Extended
Ground Floor Building Footprint



0 10metres 20metres 30metres 40metres 50metres
SCALE BAR (1:500 PRINTED SCALE)

CHeSS
Architecture
&
Development
L i m i t e d

62 Hillside Road
Northwood
Middlesex HA6 1QB

BLOCK PLANS

Drawing No: 2216-107-PL

Scale: 1:500 (Approx)@A3 Date: February '23

Design Copyright is vested in the Architect from whom
Consent must be obtained for copying or reproducing this drawing

