
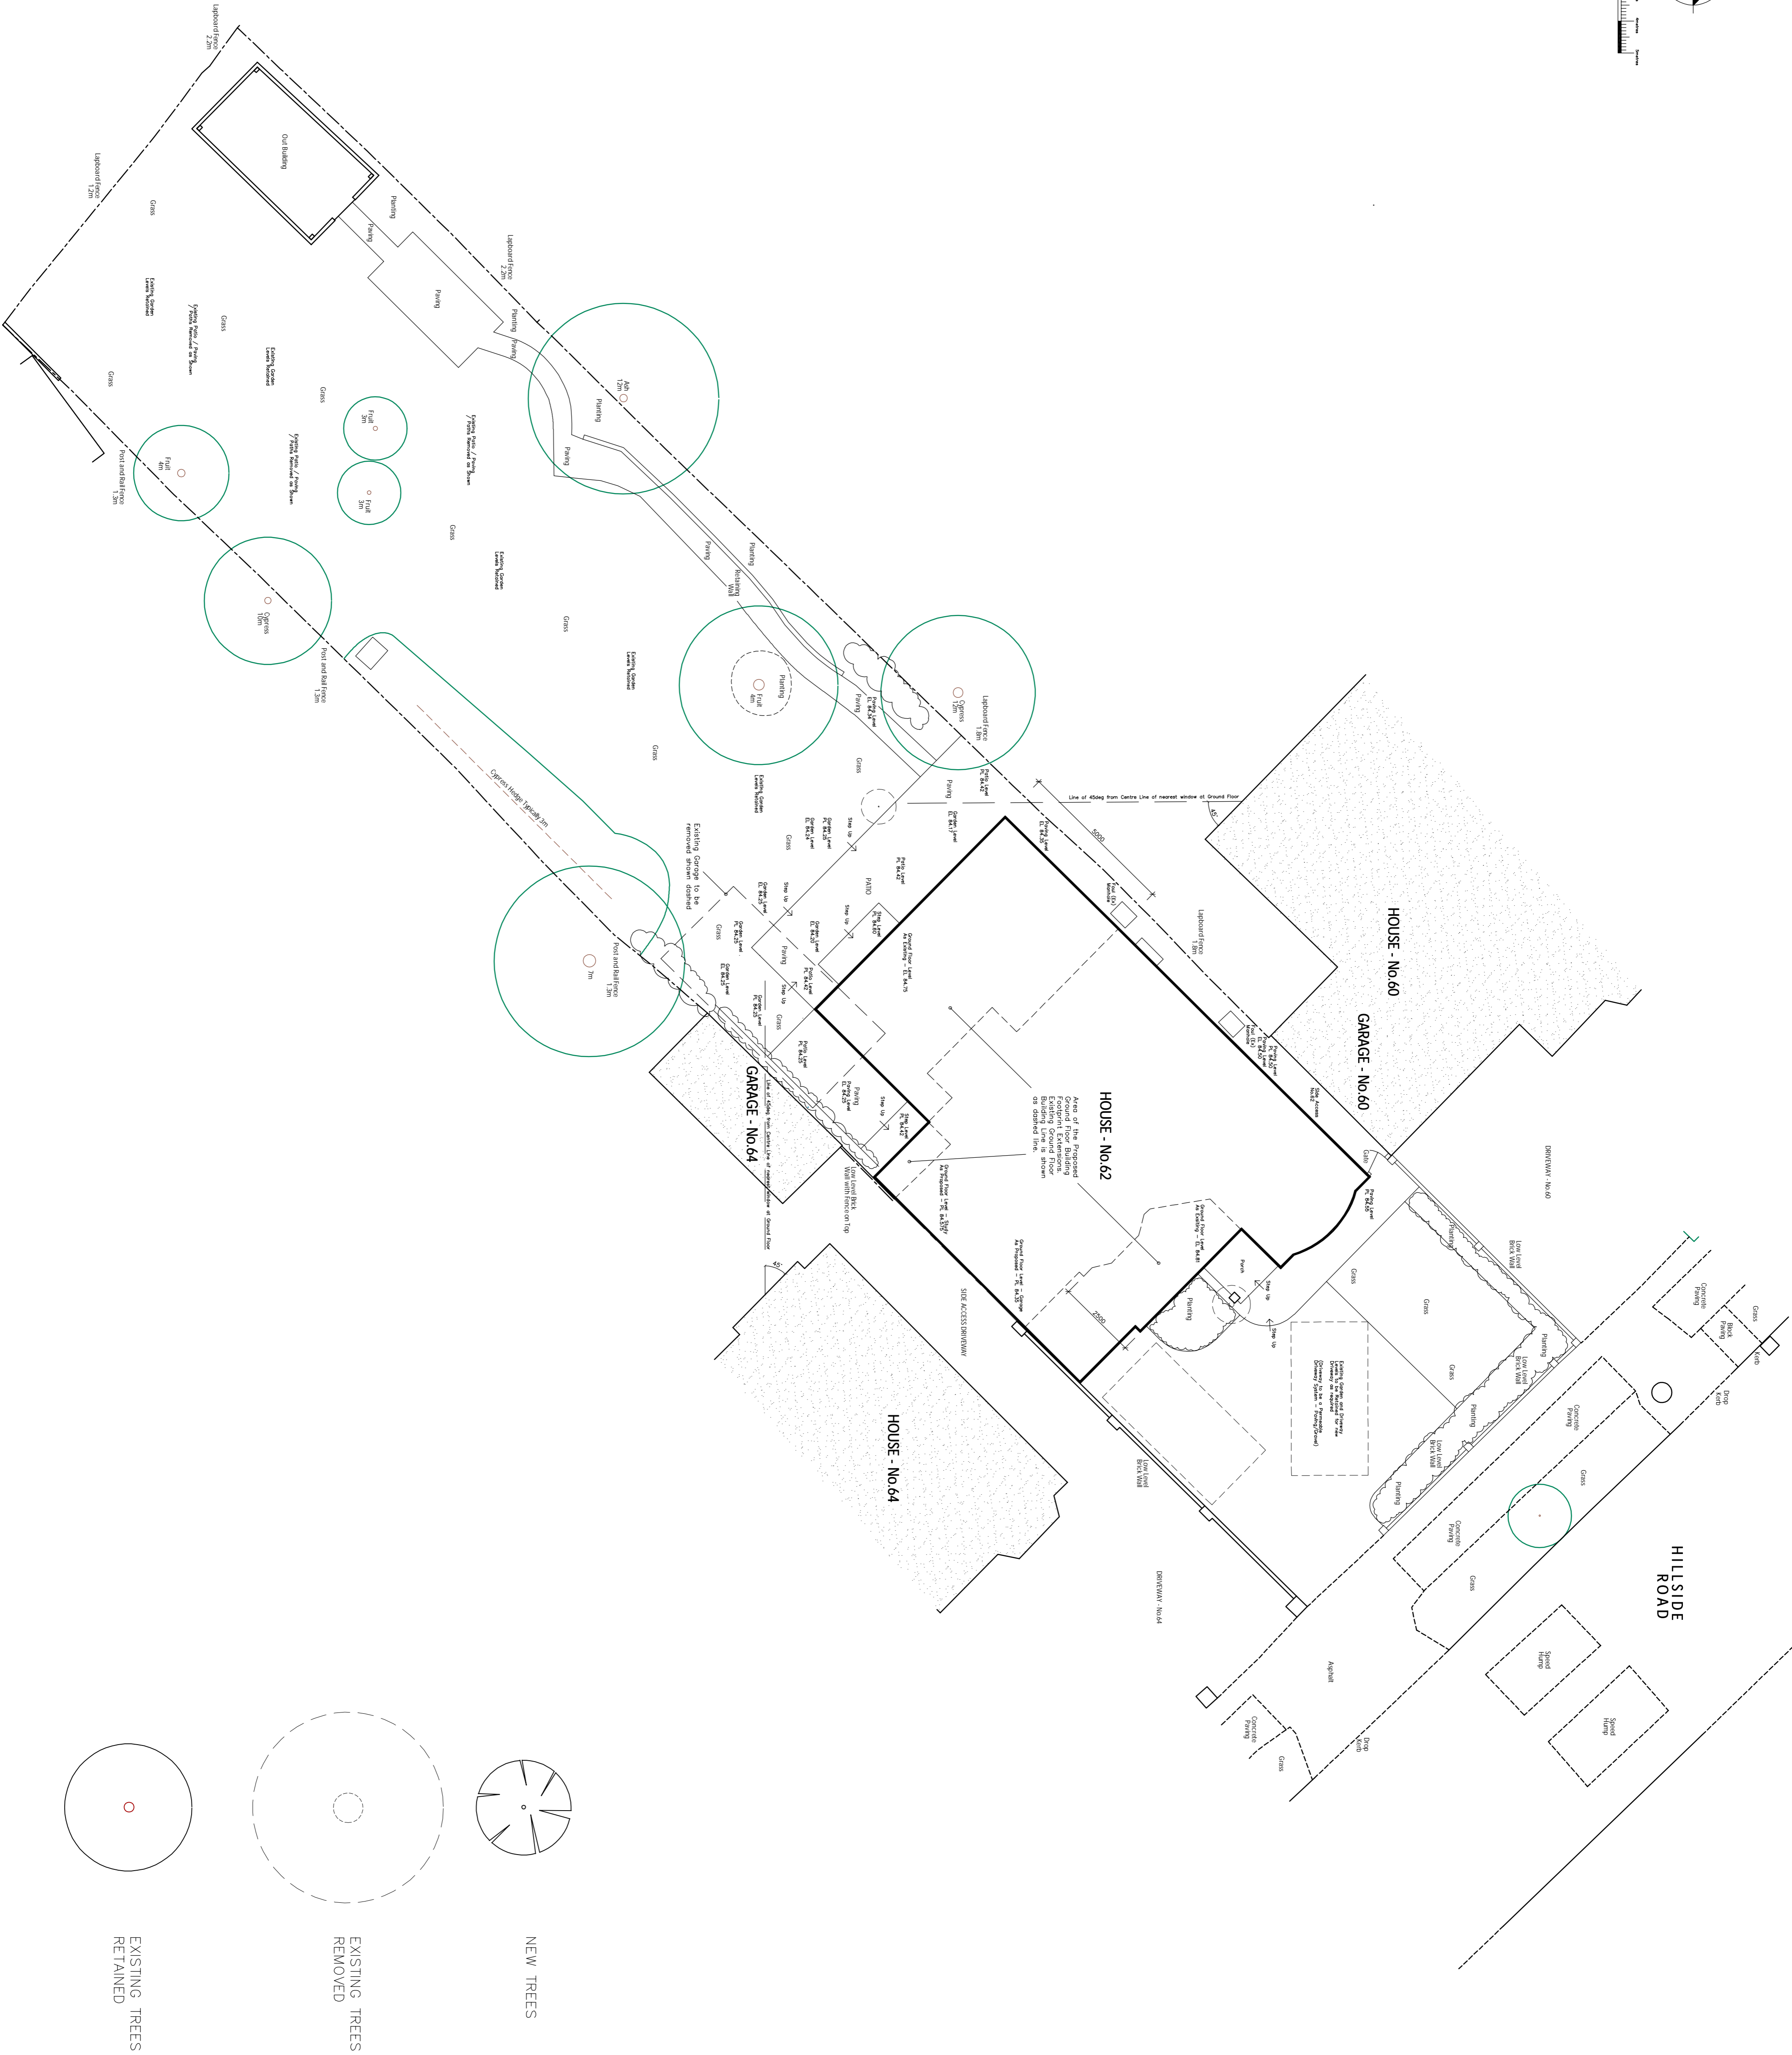


DO NOT SCALE THIS DRAWING. USE FINISHED DIMENSIONS ONLY.
CONTRACTORS ARE RESPONSIBLE FOR THE ACCURACY OF THE DIMENSIONS
SHOWN. DIMENSIONS SHOWN IN THE DRAWING ARE THE DIMENSIONS
CONSENT MUST BE OBTAINED FROM COPENHAGEN FOR REPRODUCING THIS DRAWING

NOTES AND SCHEDULES

This drawing is to be read in conjunction with
the CHESSED & D. Drawing nos. 2216/102-PL,
103-PL,104-PL,105-PL,106-PL and 107-PL.
This drawing is to be read in conjunction with
(KND) Surveys as existing Topographical Survey
drawing no.J3522-1.

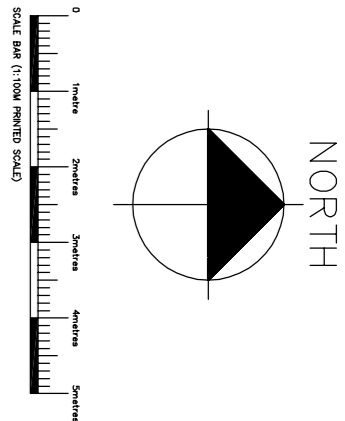

0	Extent of driveway and hard-standing, indicated in size to be increased in area, as requested by Planning Officer.	03/07/23
C	Plotting and Patio Area adjacent to Outbuilding	19/03/23
B	Patio Area adjacent to Outbuilding	13/03/23
A	Plotting Issue - Planning Application	20/03/23

CHESSED & D.
Architecture
&
Development
Limited

PIA House, 4 Norfolk Court Norfolk Road
Richmond TW9 1UA
T. 01923 718665 F. 01923 712255
E. info@chessed.com W. www.chessed.com

Mr. and Mrs. Campos
62 Hillside Road
Northwood
Middlesex
HA6 1QB

Title Proposed Extensions at 62 Hillside Road – HA6 1QB Proposed Site Plan	
Scale 1:100	Date February '23
Drawn MM	Checked
CAD FILE:- m:\drawings\2216\2216-101-PL.dwg	Street No. 101-PL-D
Job No. 2216	