



0 1 2 3 4 5 6 7 8 9 10

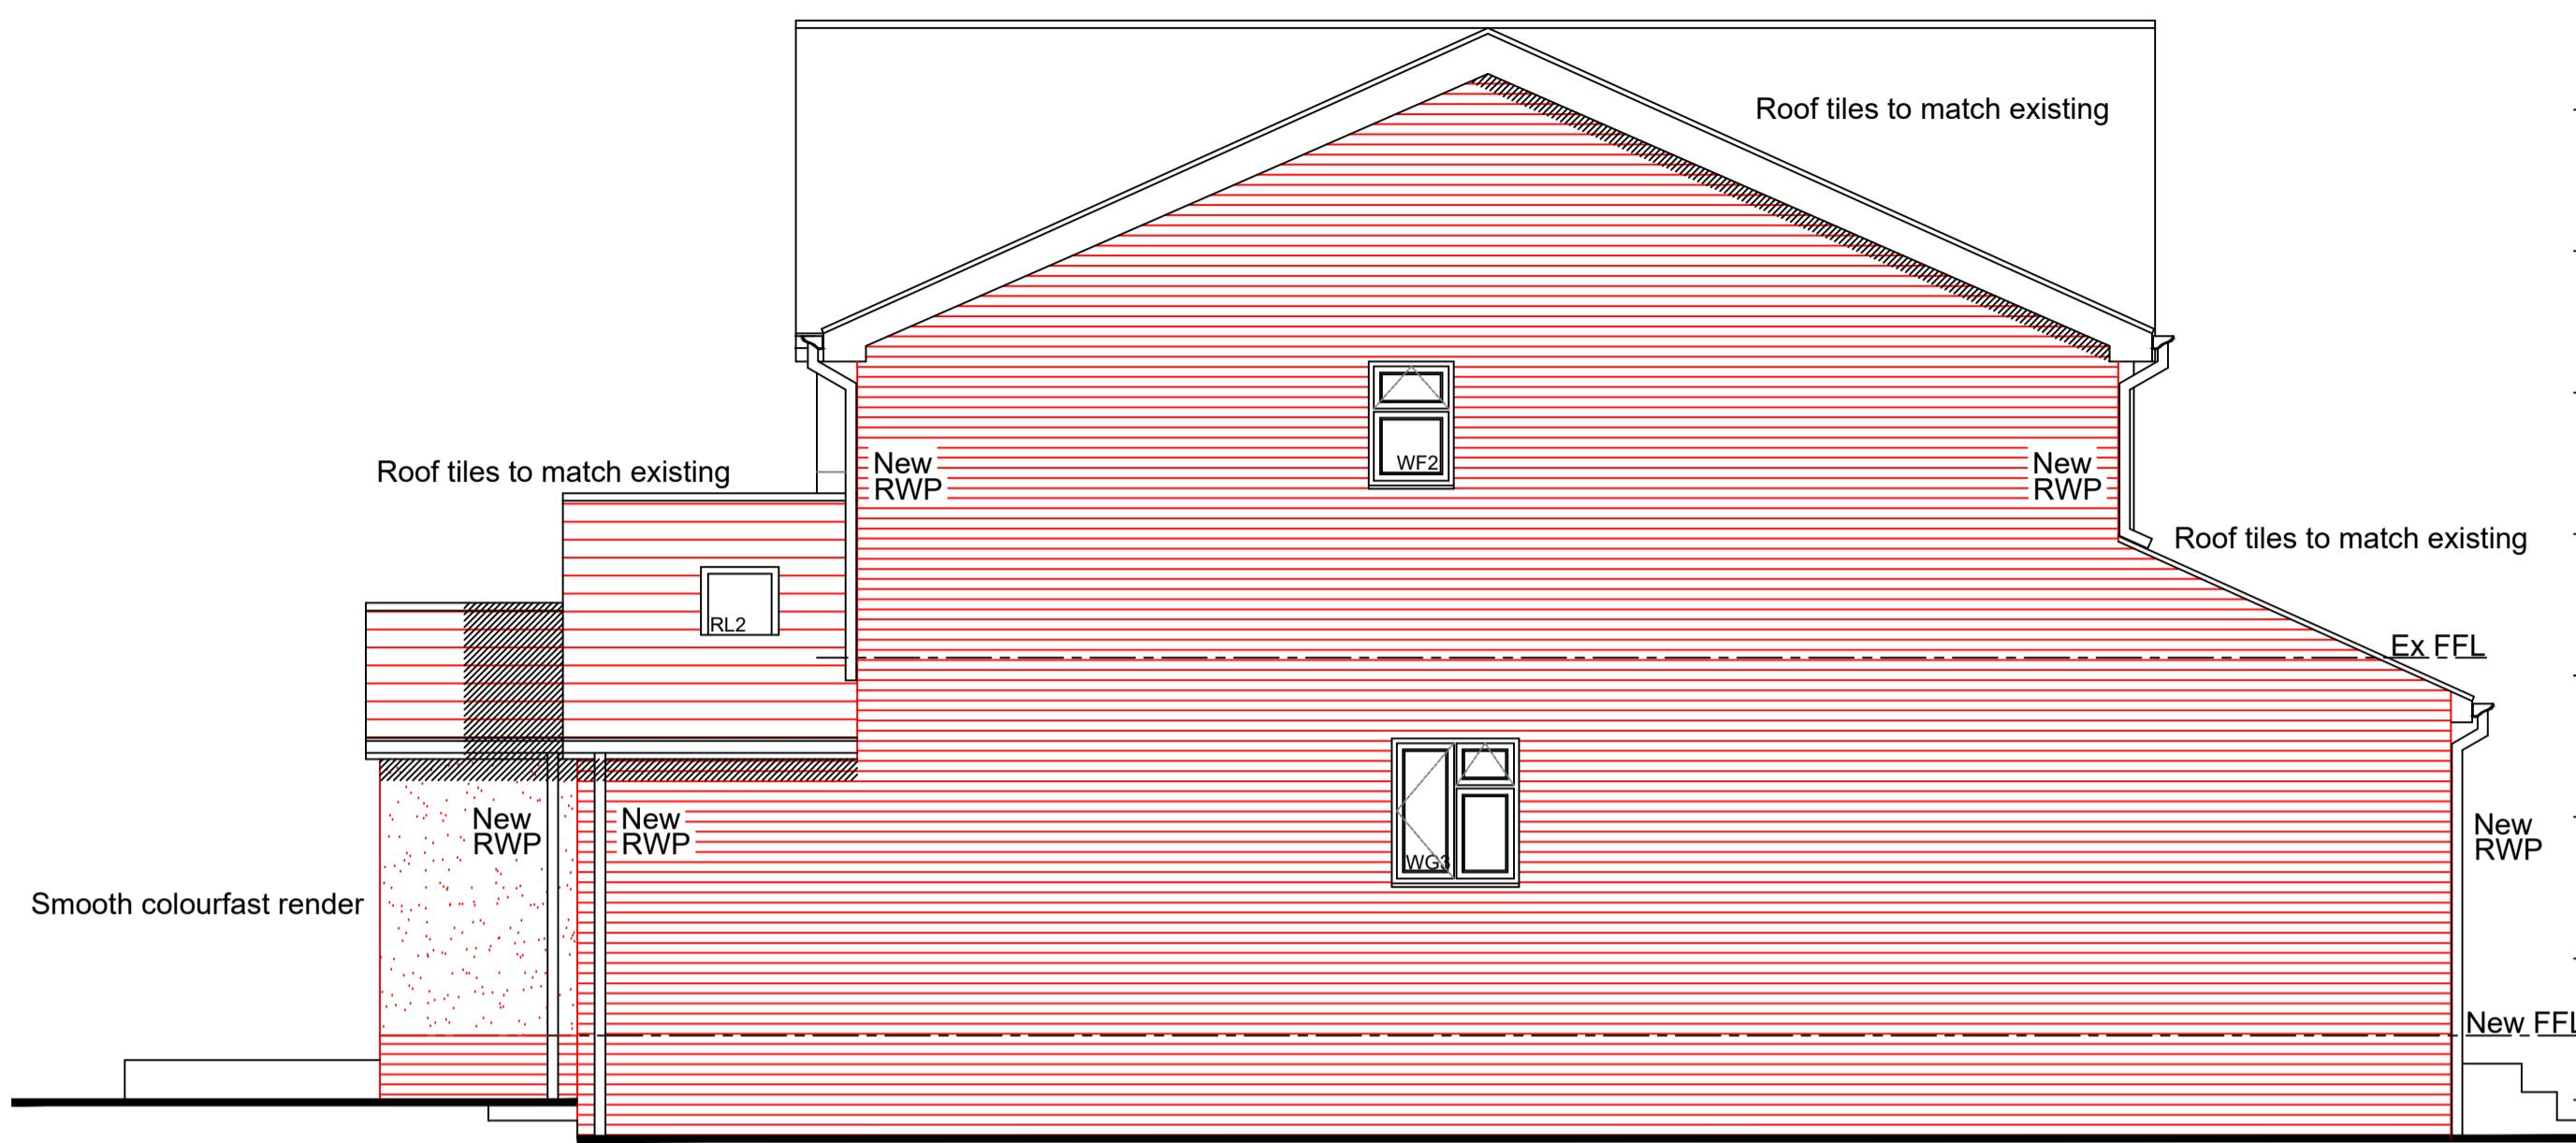


PROPOSED SOUTH ELEVATION

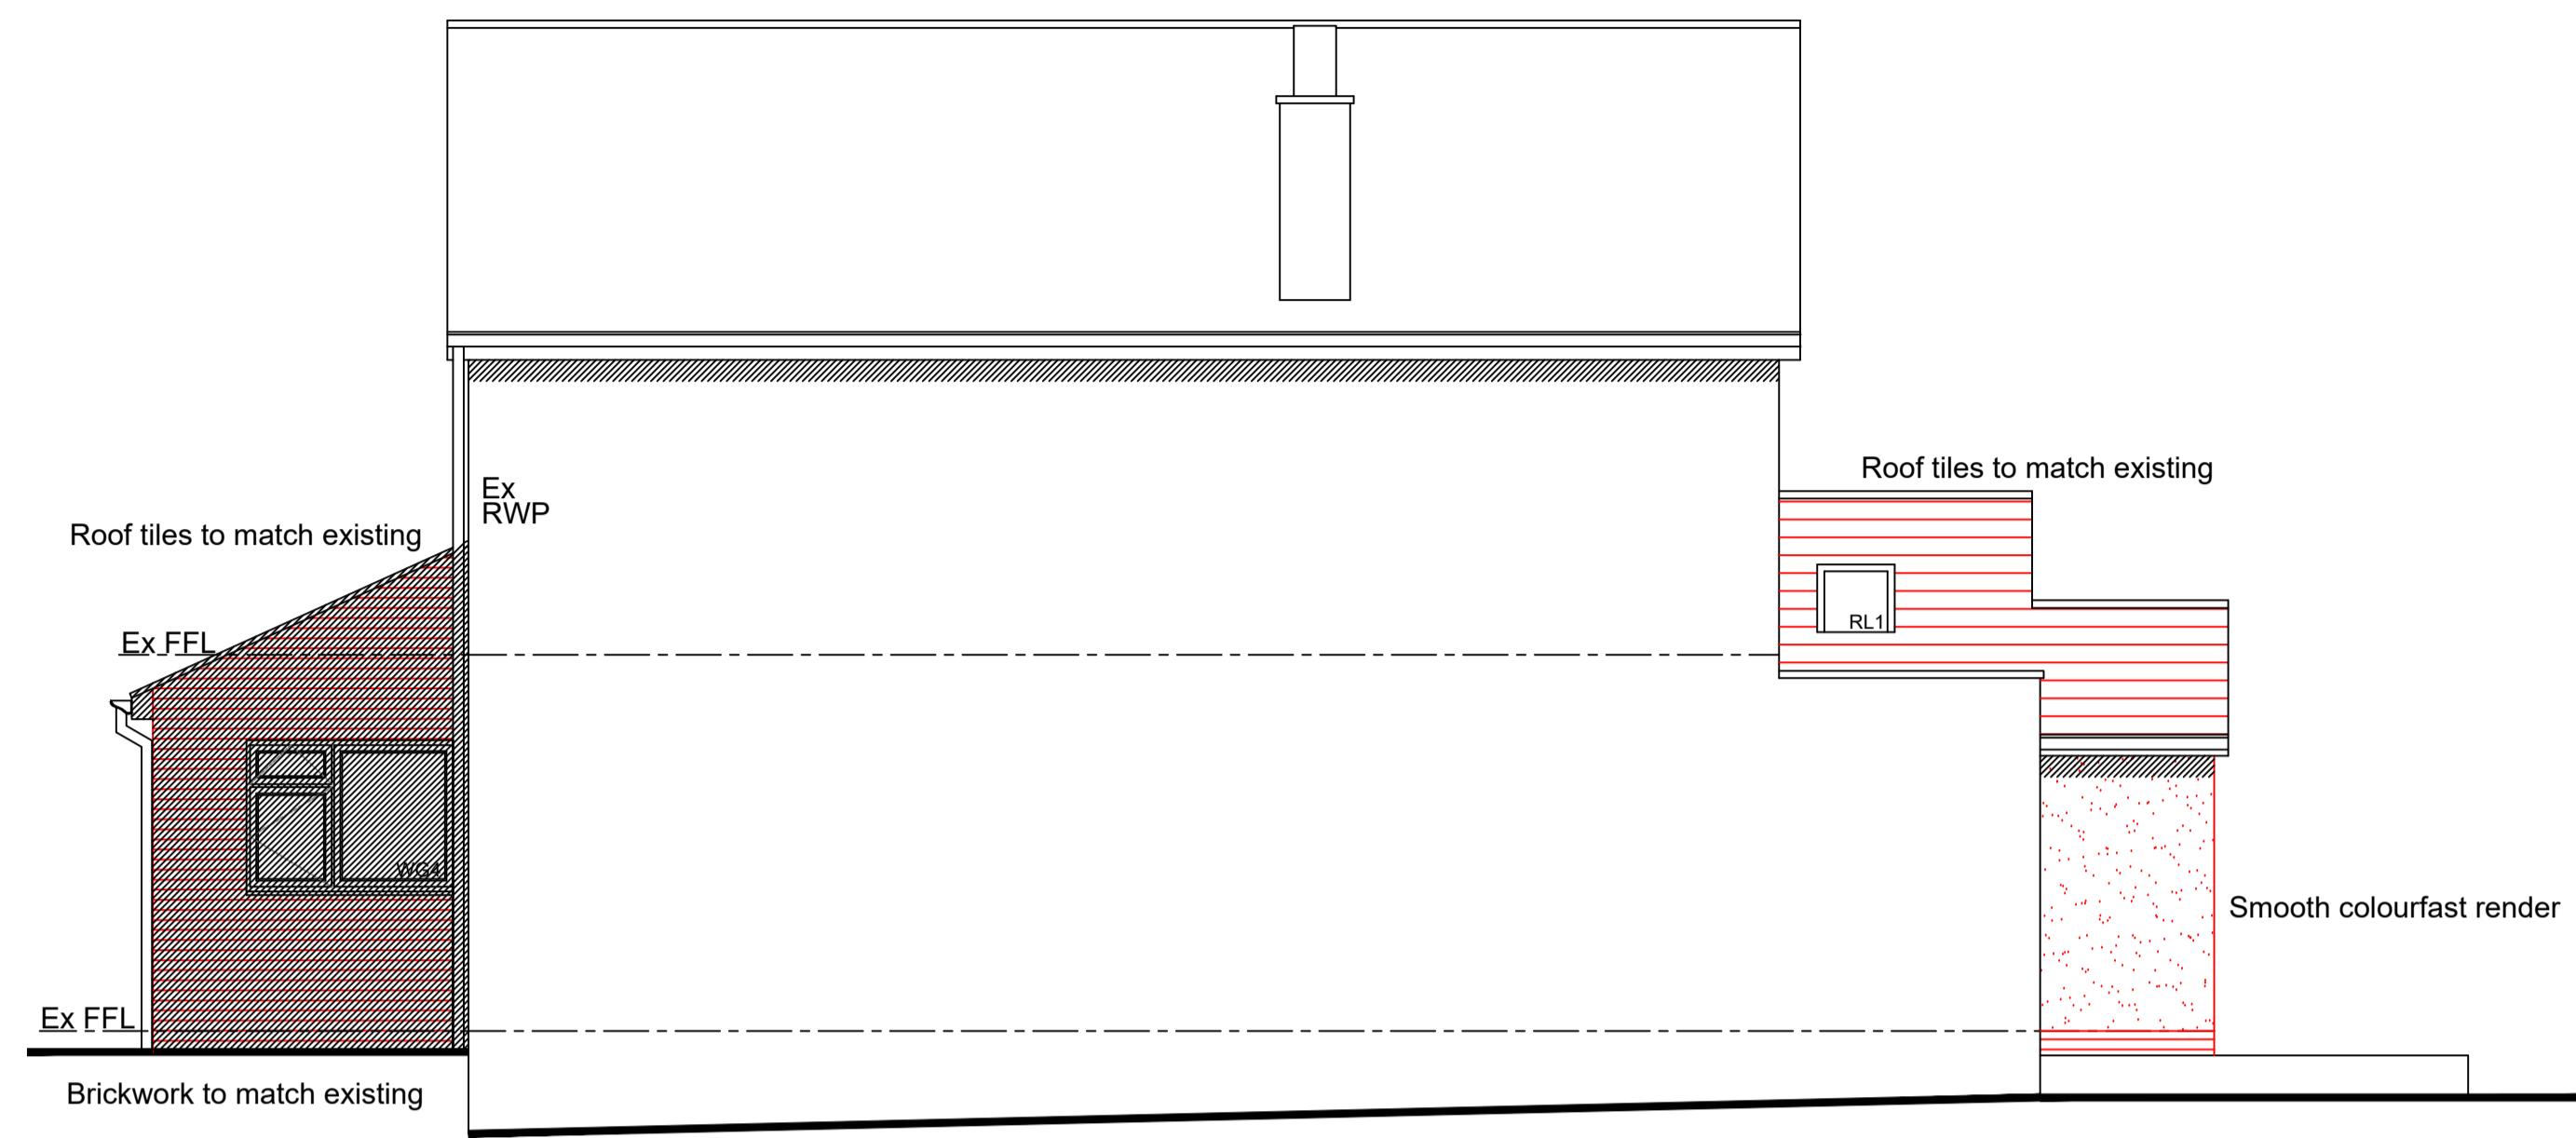


PROPOSED NORTH ELEVATION



PROPOSED EAST ELEVATION

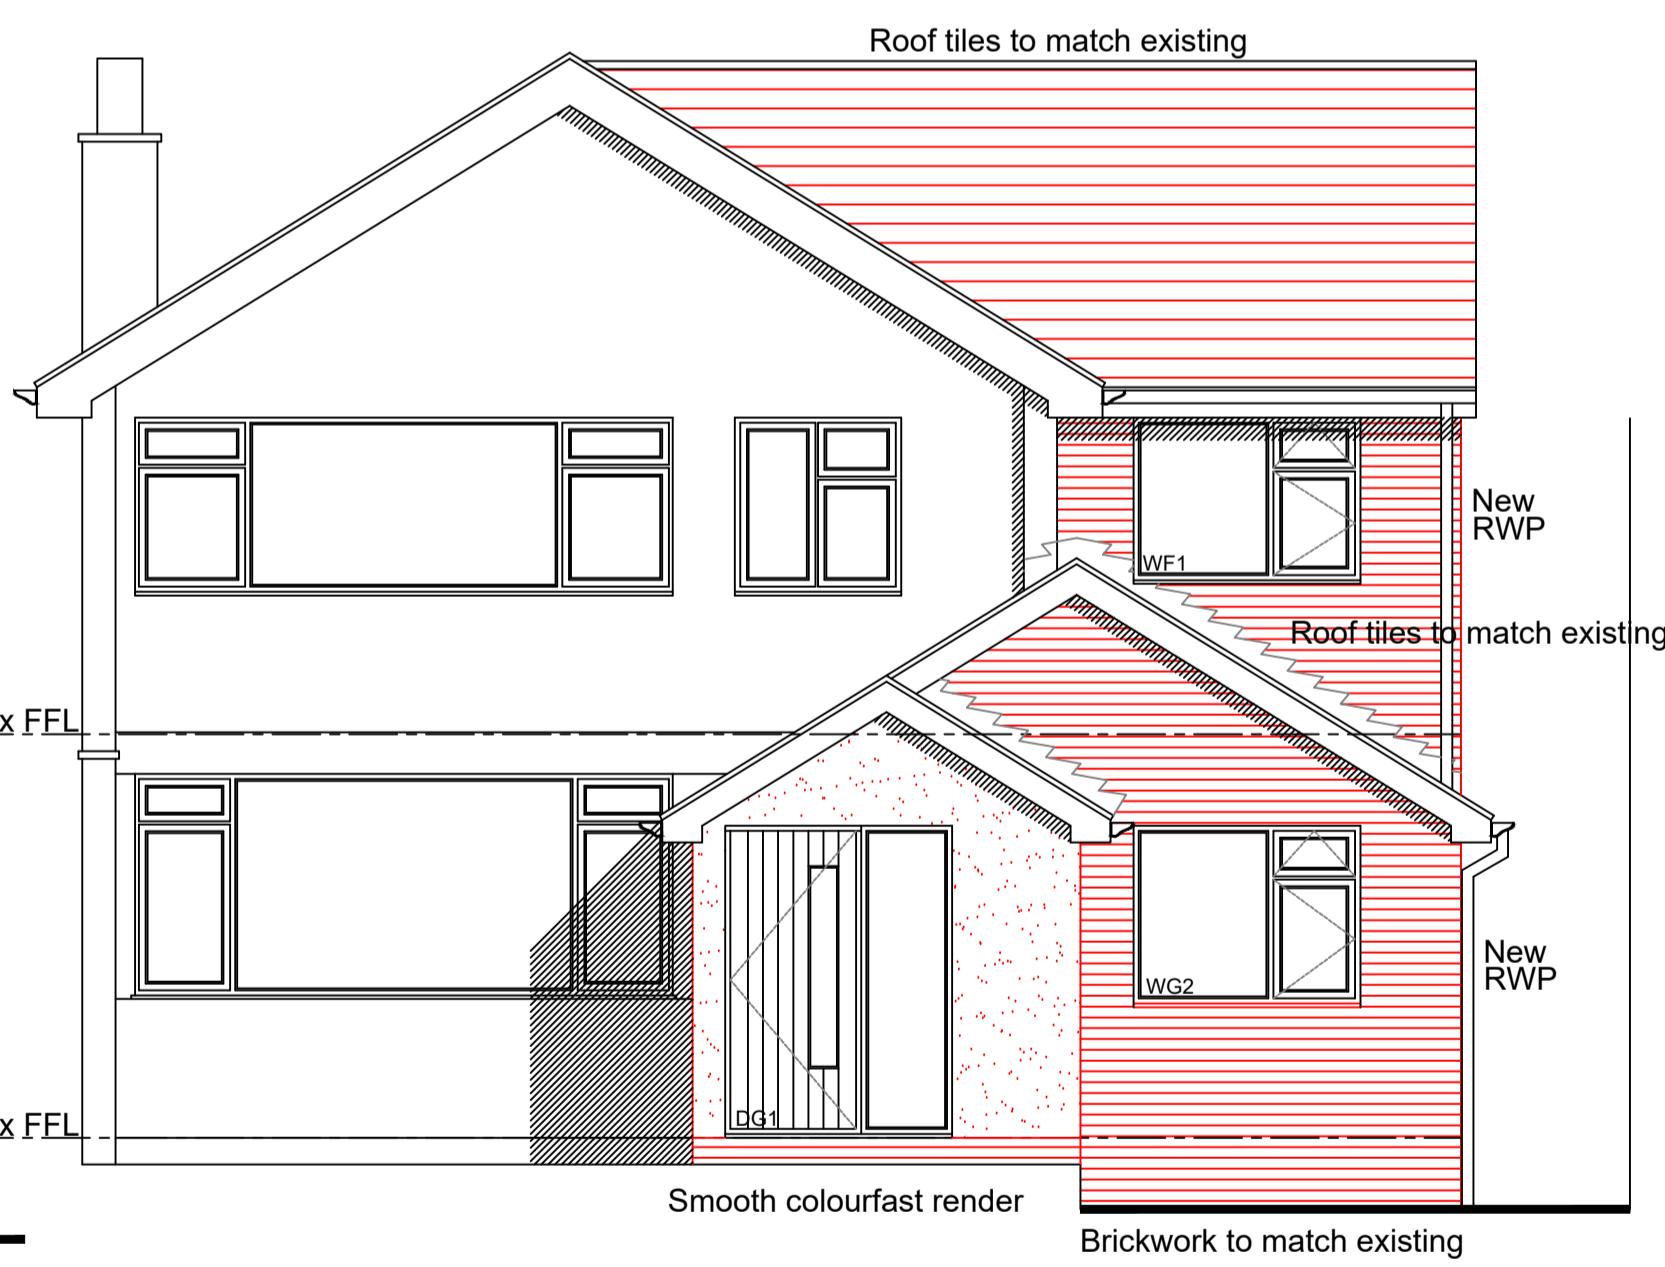


PROPOSED WEST ELEVATION

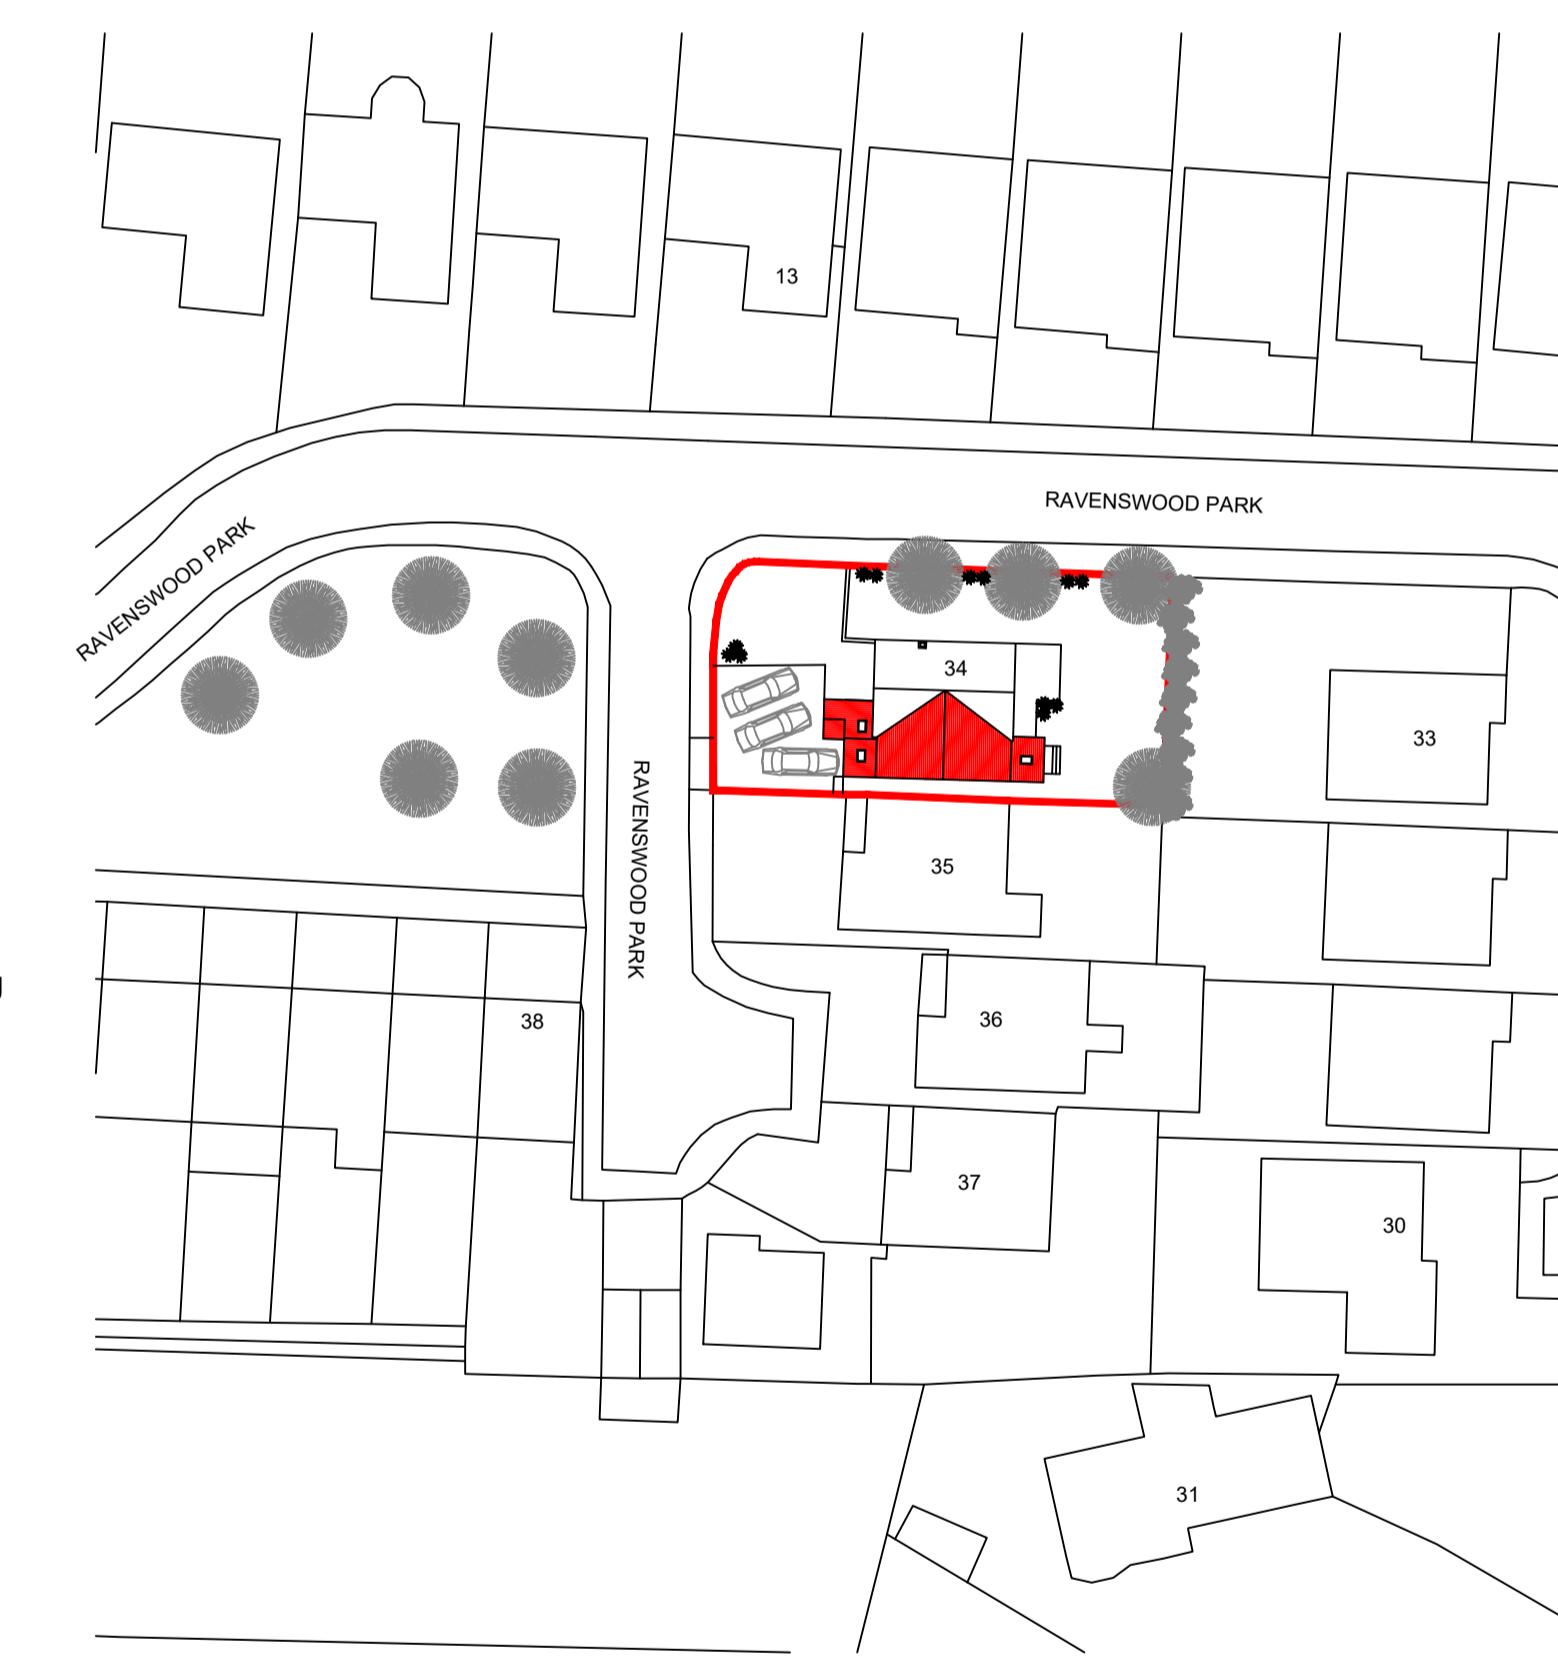

Ordnance Survey, (c) Crown Copyright 2022. All rights reserved. Licence number 100022432

BLOCK PLAN 1:500

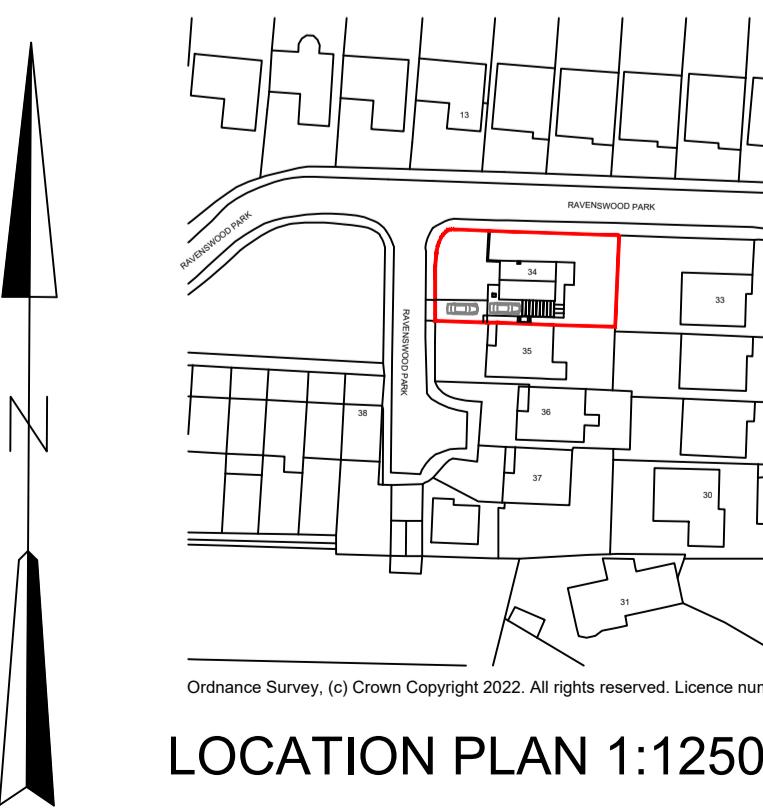

Ordnance Survey, (c) Crown Copyright 2022. All rights reserved. Licence number 100022432

LOCATION PLAN 1:1250



HOME EXTENSION TEAM

2 Hollywell Hill, St Albans, Herts, AL1 1BZ
Tel: (01727) 743943 E-mail: stalbans@het.co.uk

Client
Mr Banerjee

Project
34 Ravenswood Park
Northwood
Middlesex
HA6 3PS

Drawing Title
Proposed Planning Application,
proposed garage conversion into
habitable with new front window,
part side/rear extension, front
porch and first floor side extension.
Proposed elevations, block & site
plans

Scale A1 dwg Date 27-05-2022 Drawn by
1:50 Rev. MD

Dwg. No. Rev.

HET 1704/02 A