

Scale 1:500 at A3




hamiltonking.

NOTES: Do not scale from this drawing. All dimensions in millimeters. All dimensions to be checked on site.
All omissions and discrepancies to be reported to the design engineers immediately. This drawing is ©
Hamilton_King Ltd Use of these drawings must be authorised by HK LTD


Site Plan 1:500



Client: Sathushen and Priya	hamiltonking.	111 Power Road, London E1 0DD, UK +44 203 360 0000 www.hamiltonking.com
Project: 129 Evelyn Avenue	Drawing Title: Site Plan	
Scale: as stated	Drawn By: AM	Checked By:
Date: 30.11.20	Job No: K055	DWG No: 001

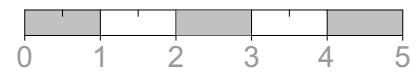

Scale 1:100 at A3

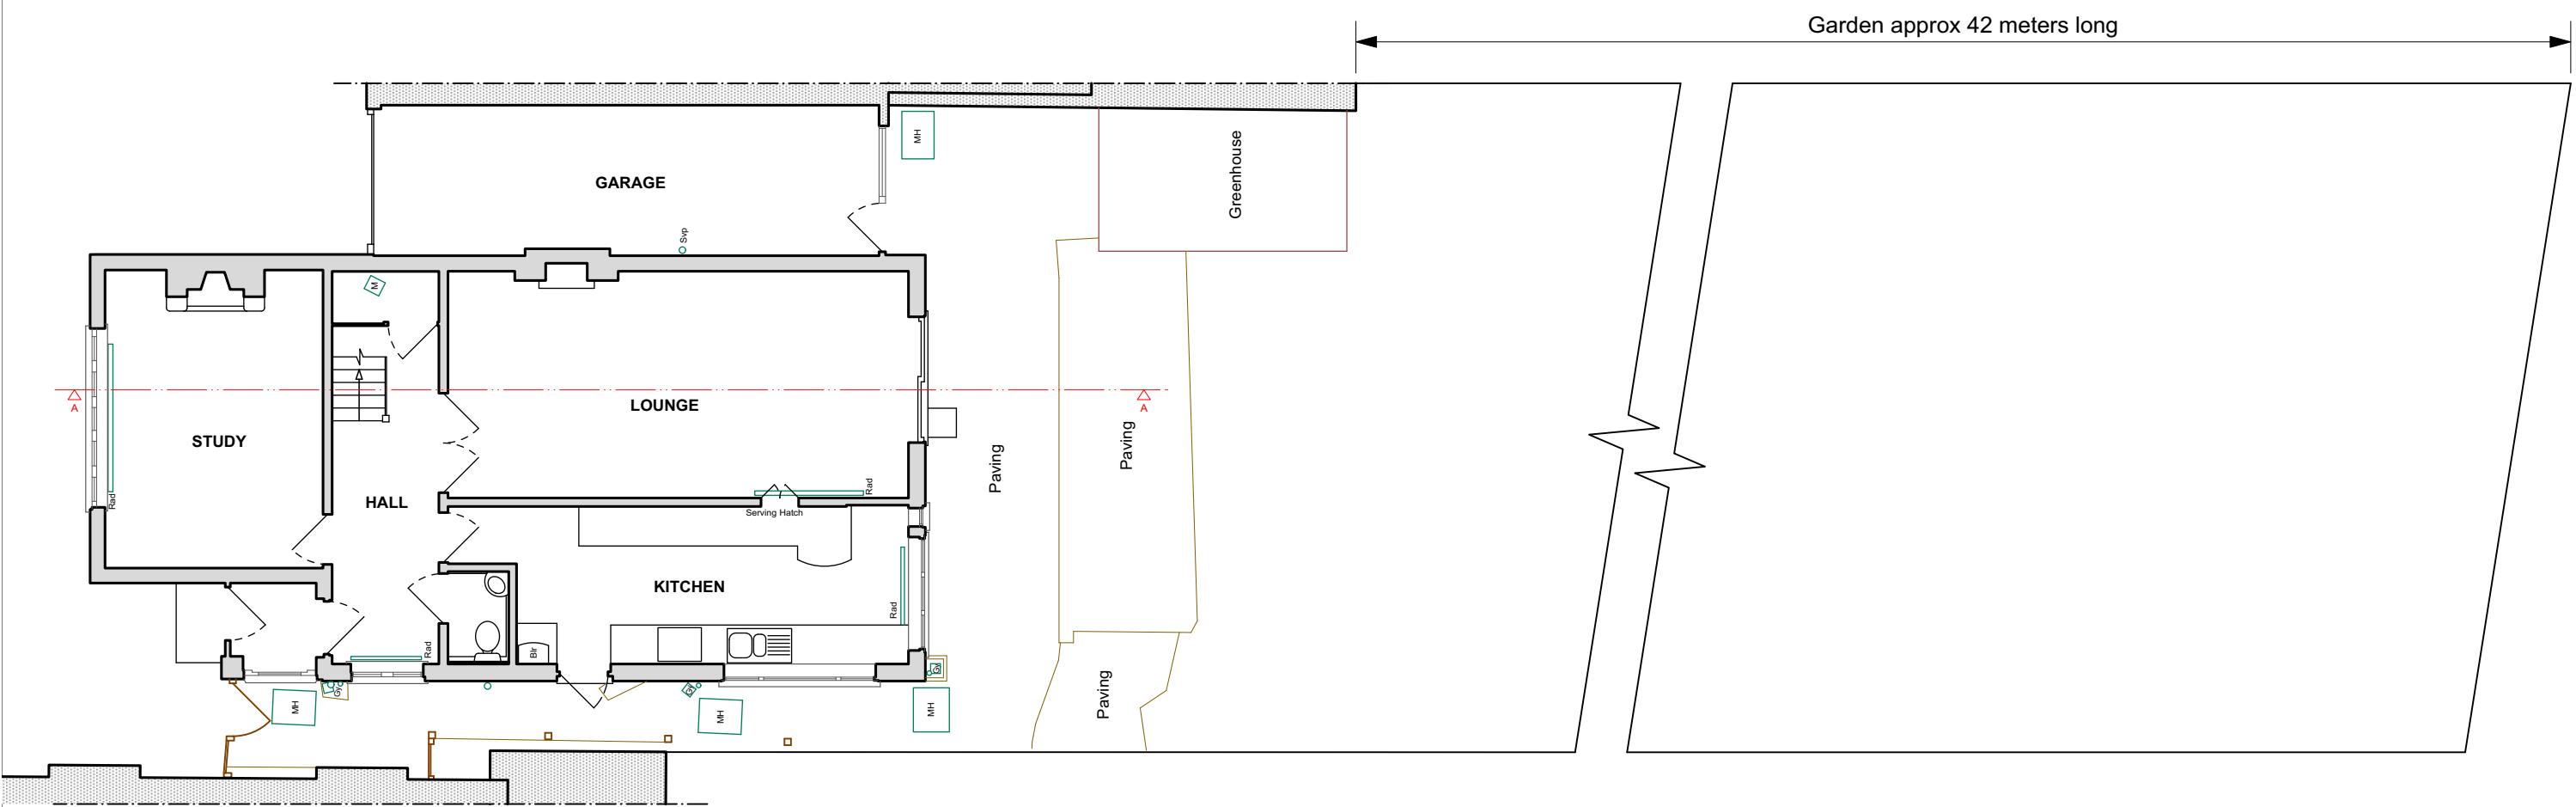

hamiltonking.

NOTES: Do not scale from this drawing. All dimensions in millimeters. All dimensions to be checked on site.
All omissions and discrepancies to be reported to the design engineers immediately. This drawing is ©
Hamilton_King Ltd Use of these drawings must be authorised by HK LTD


Existing Ground Floor Plan + Garden



Client: Sathushen and Priya	hamiltonking.
Project: 129 Evelyn Avenue	Drawing Title: Ground Floor Plan + Garden
Scale: as stated	Drawn By: AM
Date: 30.11.20	Checked By: Rev: 002
Job No: K055	DWG No: 002

A number line with tick marks at 0, 1, 2, 3, 4, and 5. The segments between these points represent subintervals of length 1. The second, fourth, and fifth subintervals are shaded gray, while the first and third are white.

Scale 1:50 at A3

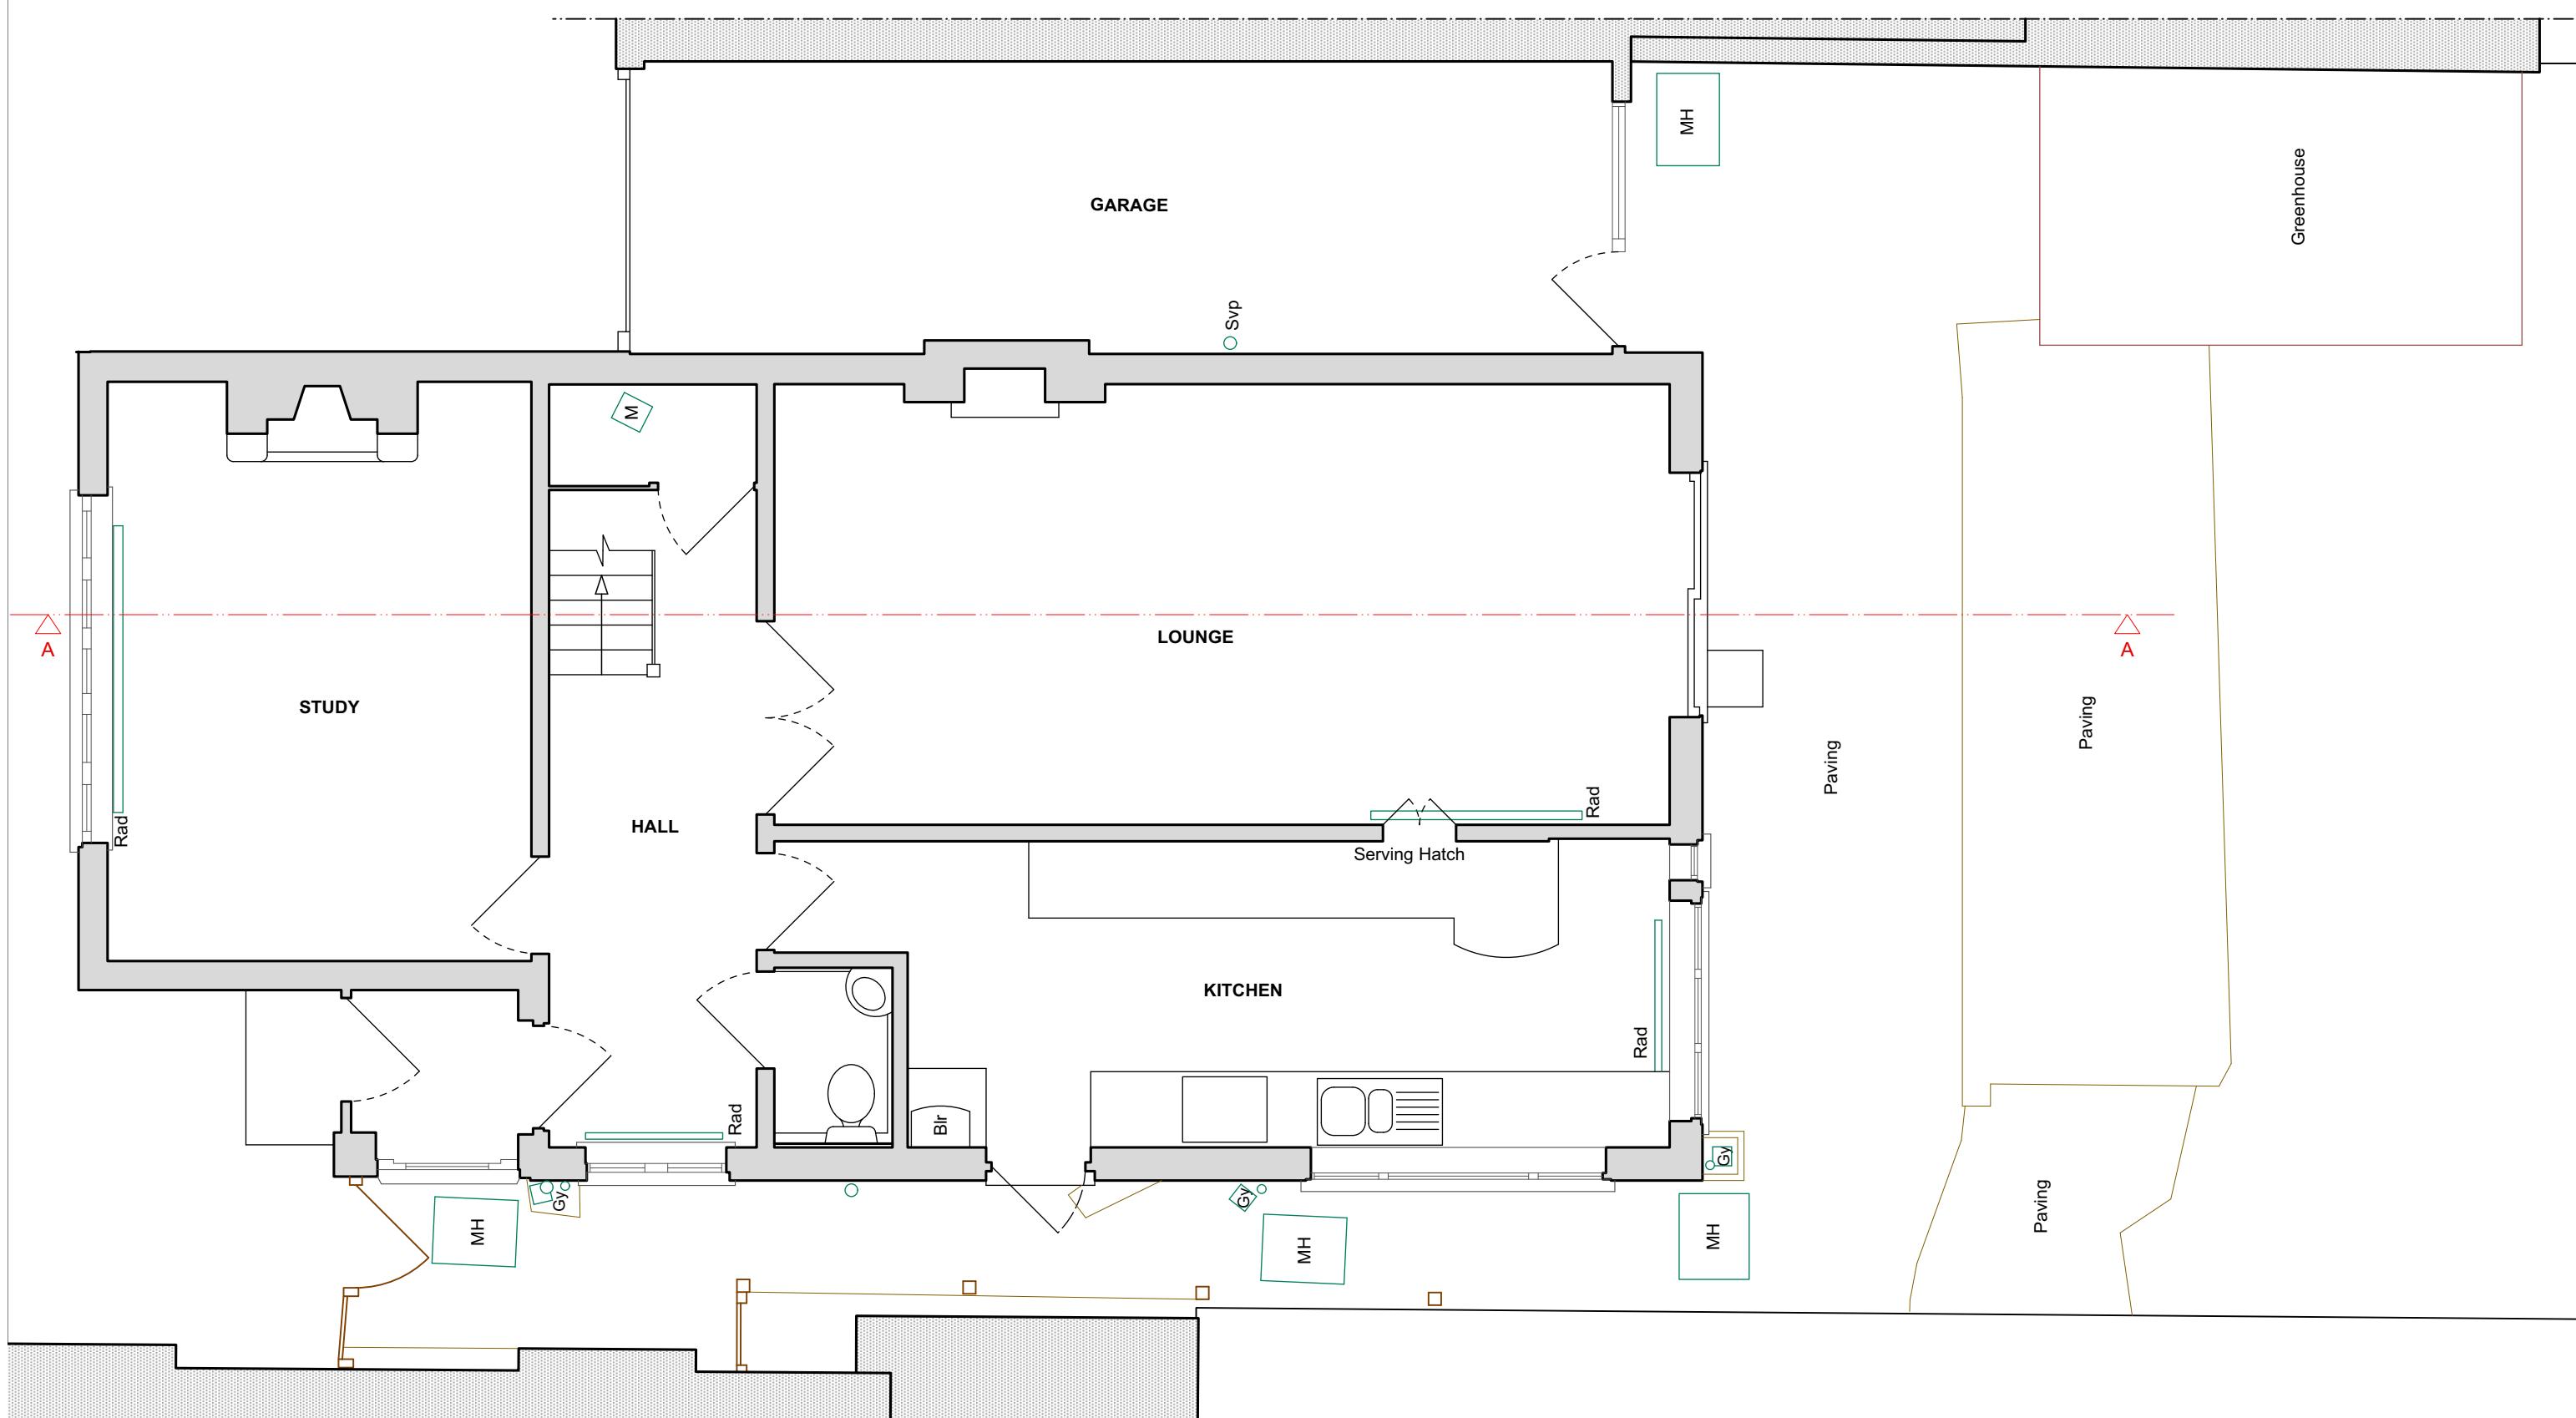


hamiltonking.

NOTES: Do not scale from this drawing. All dimensions in millimeters. All dimensions to be checked on site. All omissions and discrepancies to be reported to the designees immediately. This drawing is © Hamilton_King Ltd Use of these drawings must be authorised by HK LTD


Existing Ground Floor Plan



Client: Sathushen and Priya	hamiltonking.		
Project: 129 Evelyn Avenue	Drawing Title: Ground Floor Plan		
Scale: as stated	Drawn By: AM	Checked By:	
Date: 30.11.20	Job No: K055	DWG No: 003	Rev:

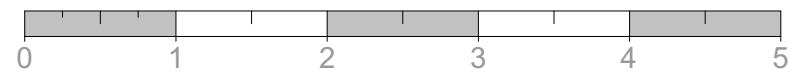

Scale 1:100 at A3

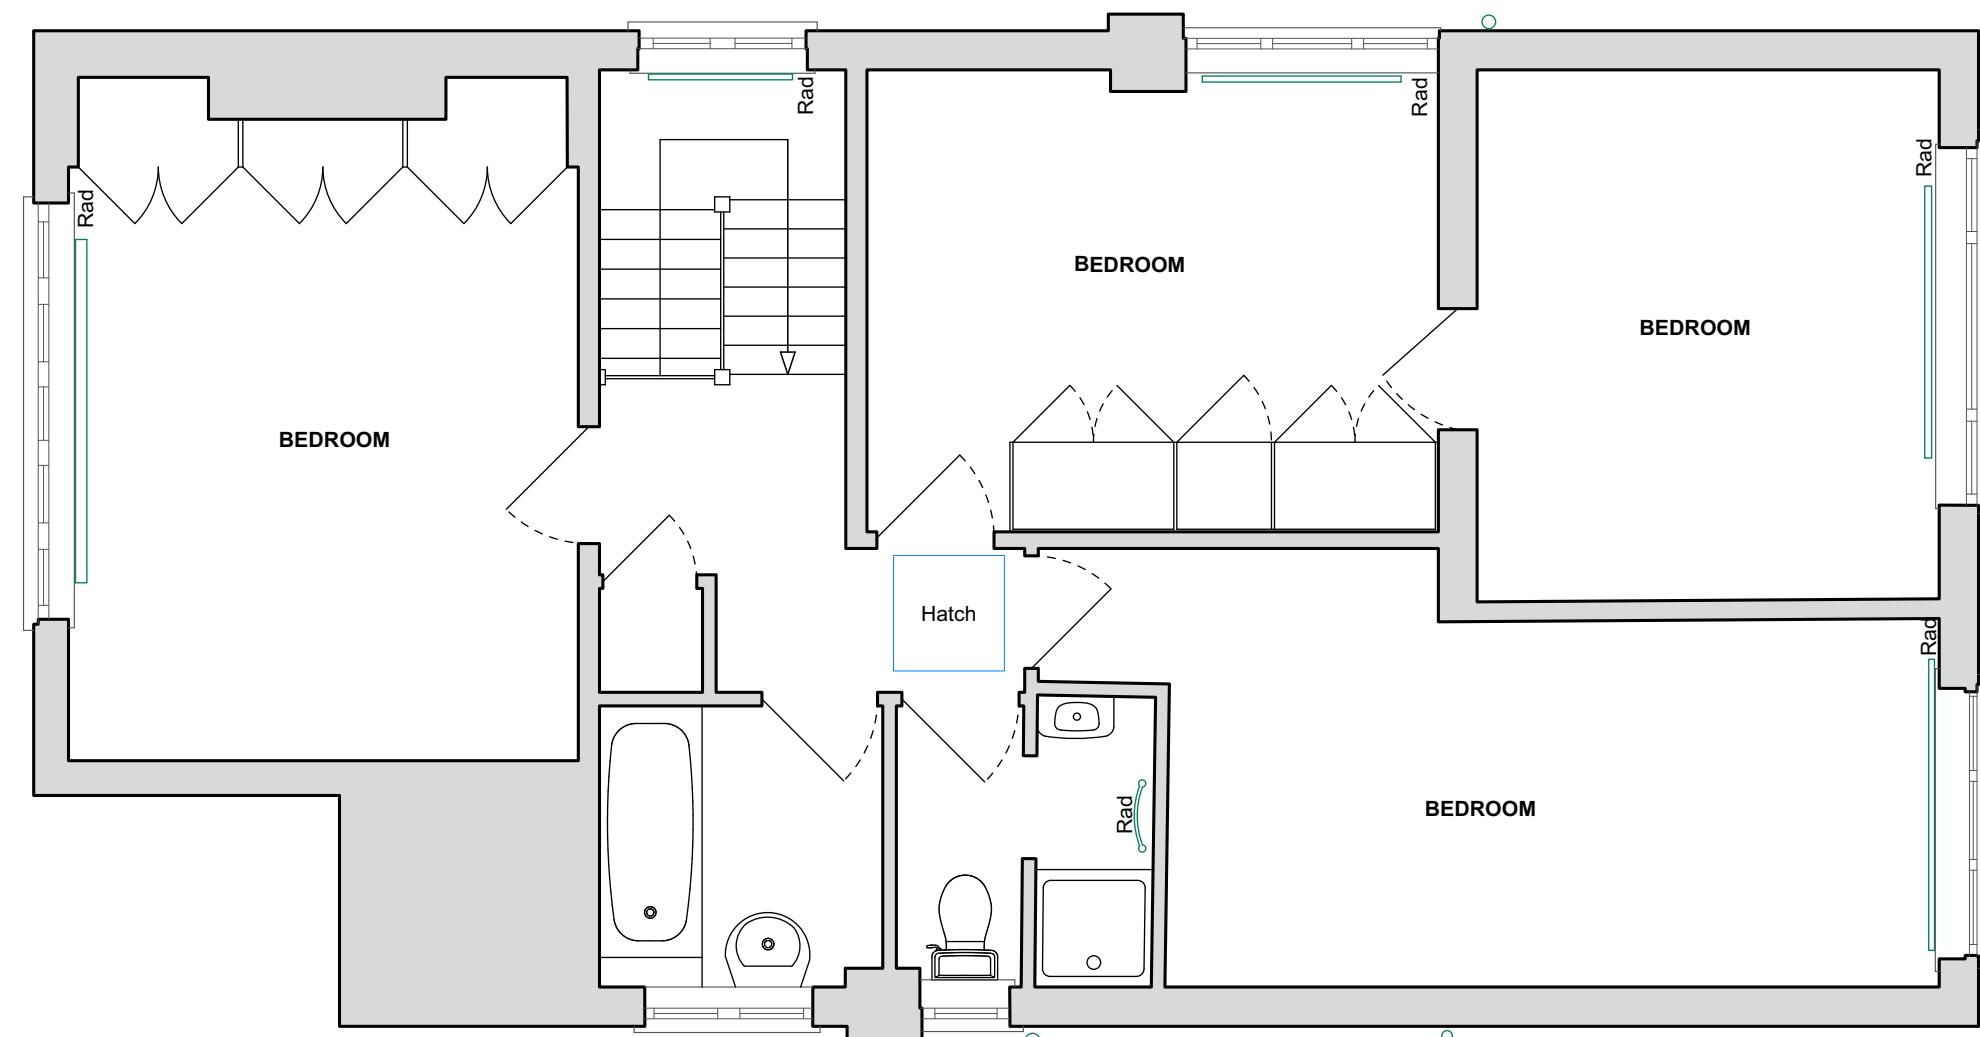


hamiltonking.

NOTES: Do not scale from this drawing. All dimensions in millimeters. All dimensions to be checked on site.
All omissions and discrepancies to be reported to the design engineers immediately. This drawing is ©
Hamilton_King Ltd Use of these drawings must be authorised by HK LTD


Existing First Floor Plan



Client: Sathushen and Priya	hamiltonking.
Project: 129 Evelyn Avenue	Drawing Title: First Floor Plan
Scale: as stated	Drawn By: AM
Date: 30.11.20	Checked By: Rev:
Job No: K055	DWG No: 004

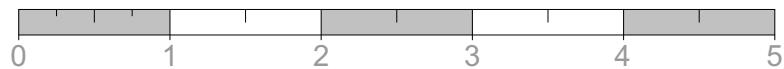

Scale 1:100 at A3

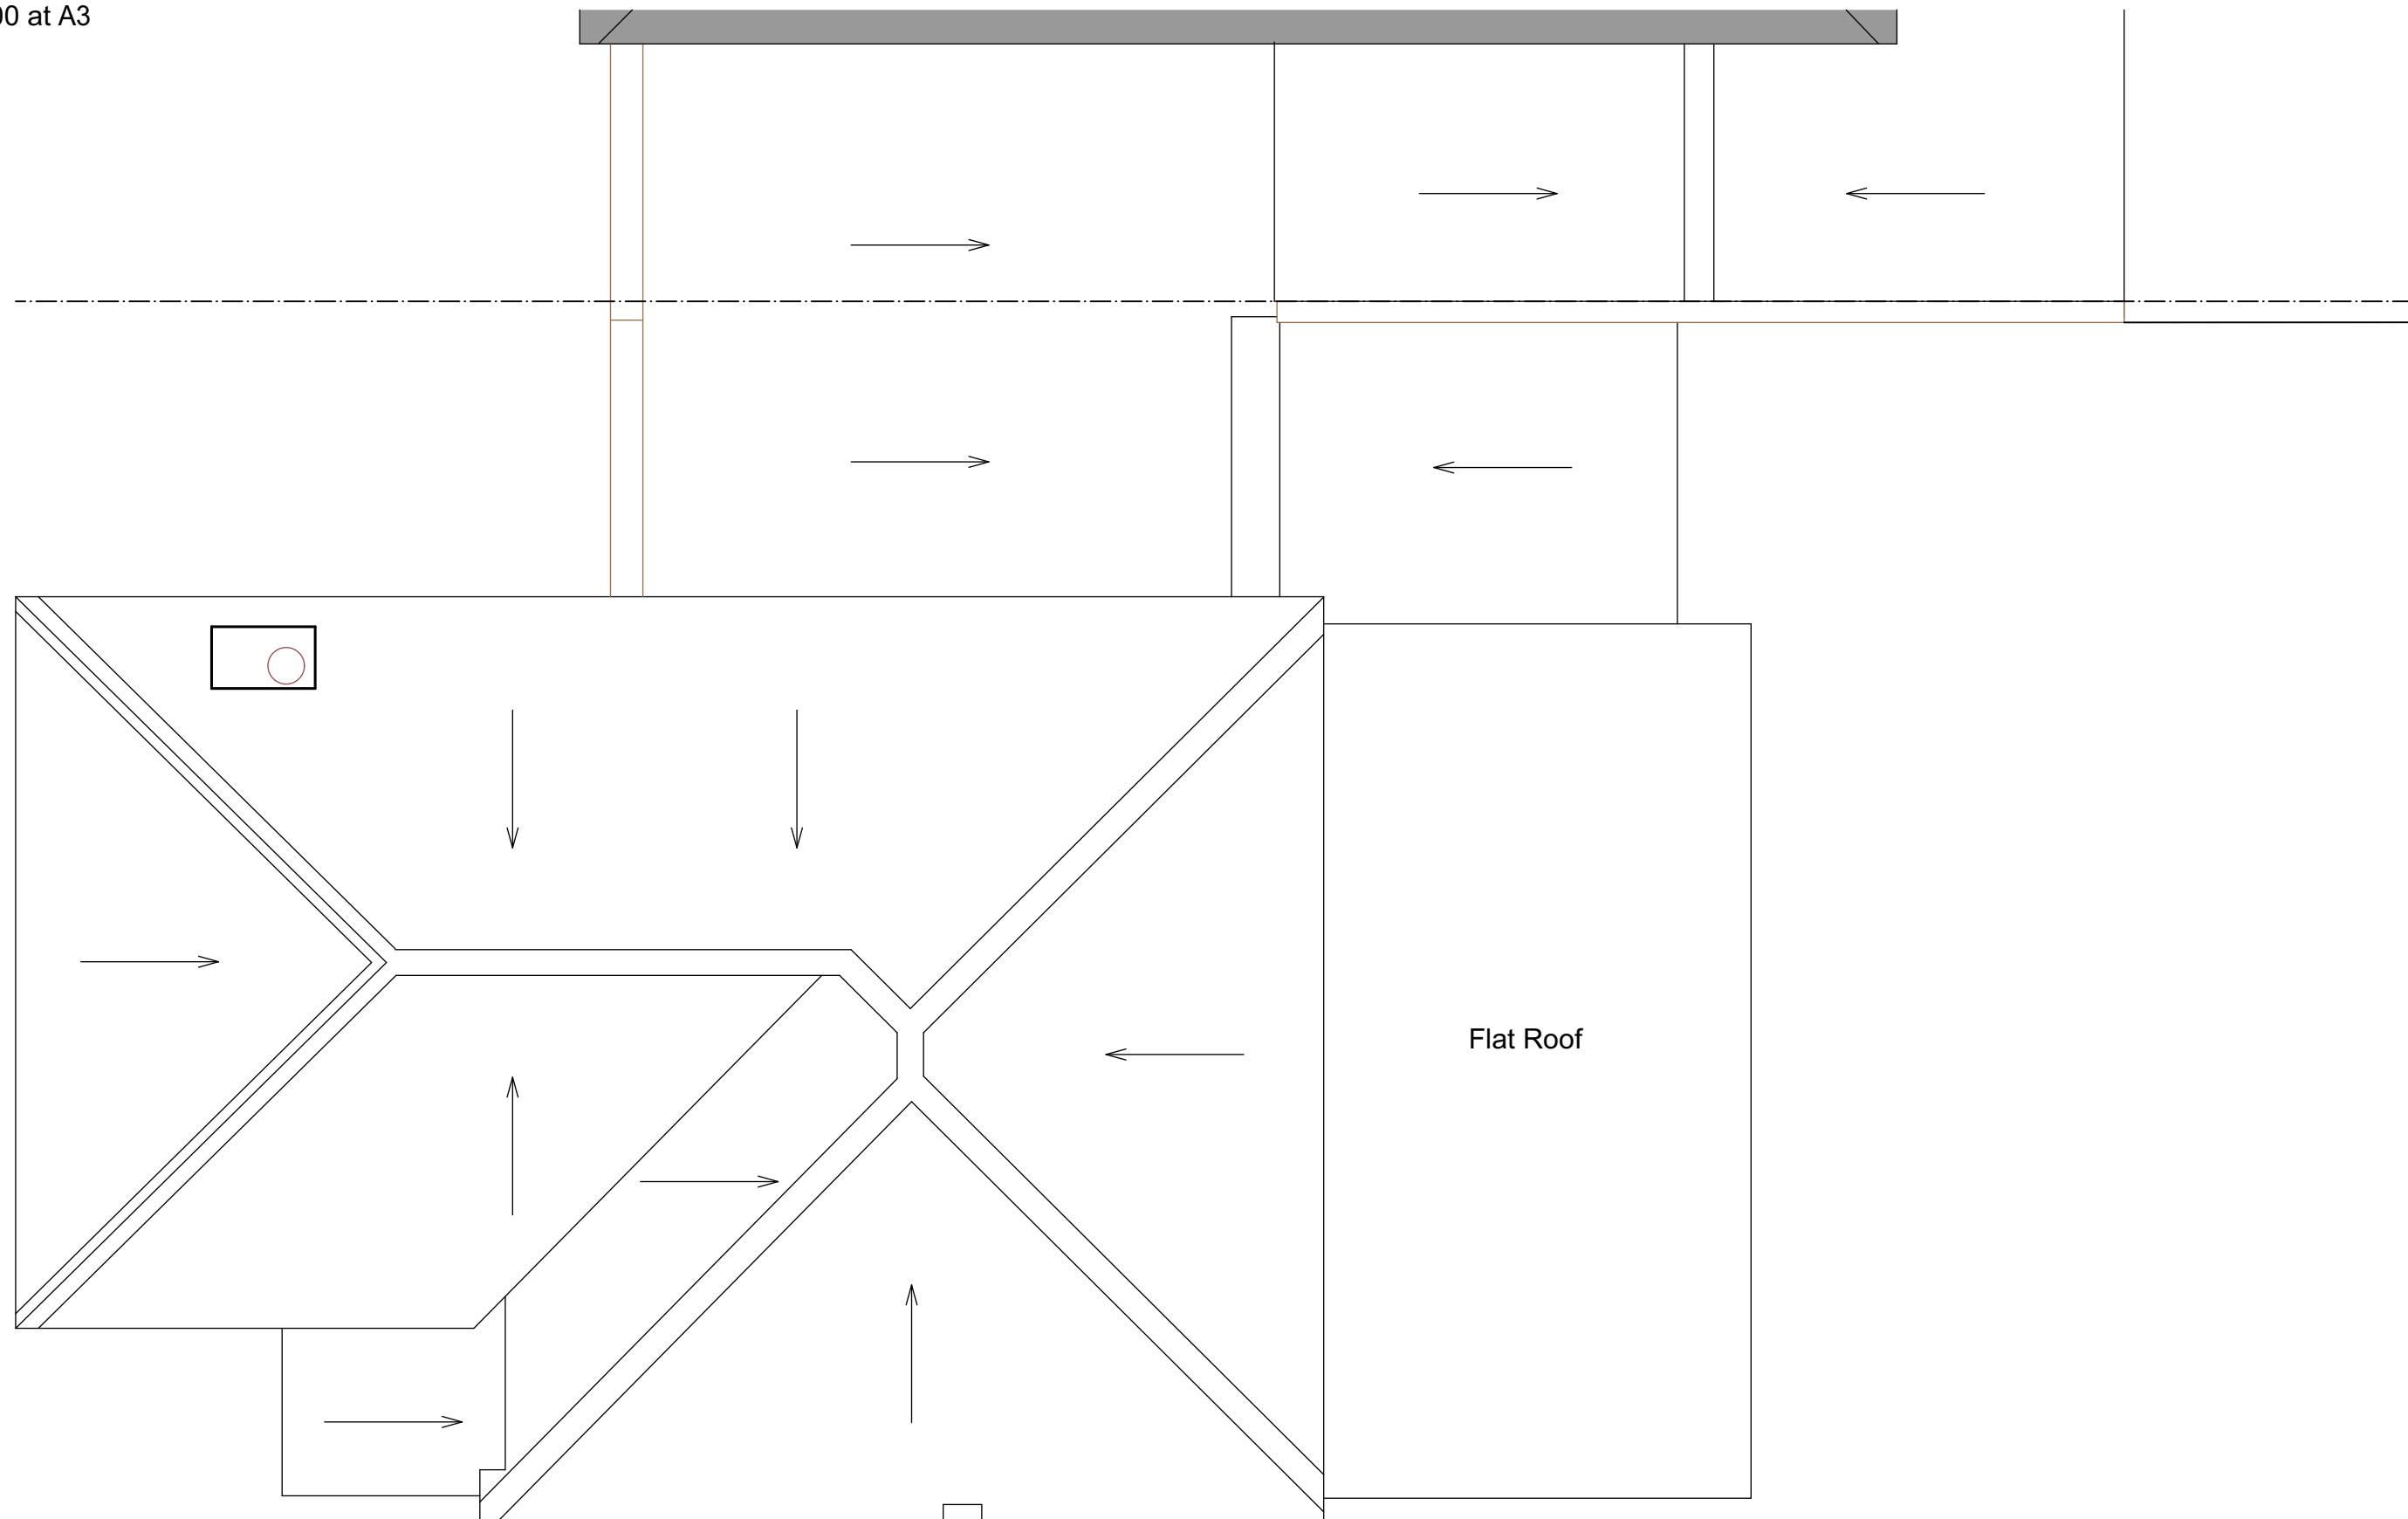


hamiltonking.

NOTES: Do not scale from this drawing. All dimensions in millimeters. All dimensions to be checked on site.
All omissions and discrepancies to be reported to the design engineers immediately. This drawing is ©
Hamilton_King Ltd Use of these drawings must be authorised by HK LTD

Existing Roof Plan



Client: Sathushen and Priya	hamiltonking.
Project: 129 Evelyn Avenue	Drawing Title: Roof Plan
Scale: as stated	Drawn By: AM
Date: 30.11.20	Checked By: Rev: 005
Job No: K055	DWG No: 005

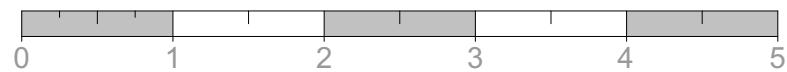

Scale 1:50 at A3



127 Evelyn Avenue

131 Evelyn Avenue


hamiltonking.

NOTES: Do not scale from this drawing. All dimensions in millimeters. All dimensions to be checked on site.
All omissions and discrepancies to be reported to the designers immediately. This drawing is ©
Hamilton_King Ltd Use of these drawings must be authorised by HK LTD

Existing Front Elevation

Client: Sathushen and Priya	hamiltonking.		
Project: 129 Evelyn Avenue	Drawing Title: Front Elevation		
Scale: as stated	Drawn By: AM		
Date: 30.11.20	Job No: K055	DWG No: 006	Rev:

© hamilton_king ltd

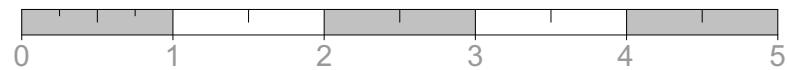

Scale 1:50 at A3




hamiltonking.


NOTES: Do not scale from this drawing. All dimensions in millimeters. All dimensions to be checked on site.
All omissions and discrepancies to be reported to the designers immediately. This drawing is ©
Hamilton_King Ltd Use of these drawings must be authorised by HK LTD

Existing Side Elevation

Client: Sathushen and Priya	hamiltonking.
Project: 129 Evelyn Avenue	Drawing Title: Side Elevation
Scale: as stated	Drawn By: AM Checked By:
Date: 30.11.20	Job No: K055 DWG No: 007 Rev:

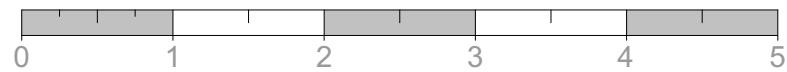

Scale 1:50 at A3

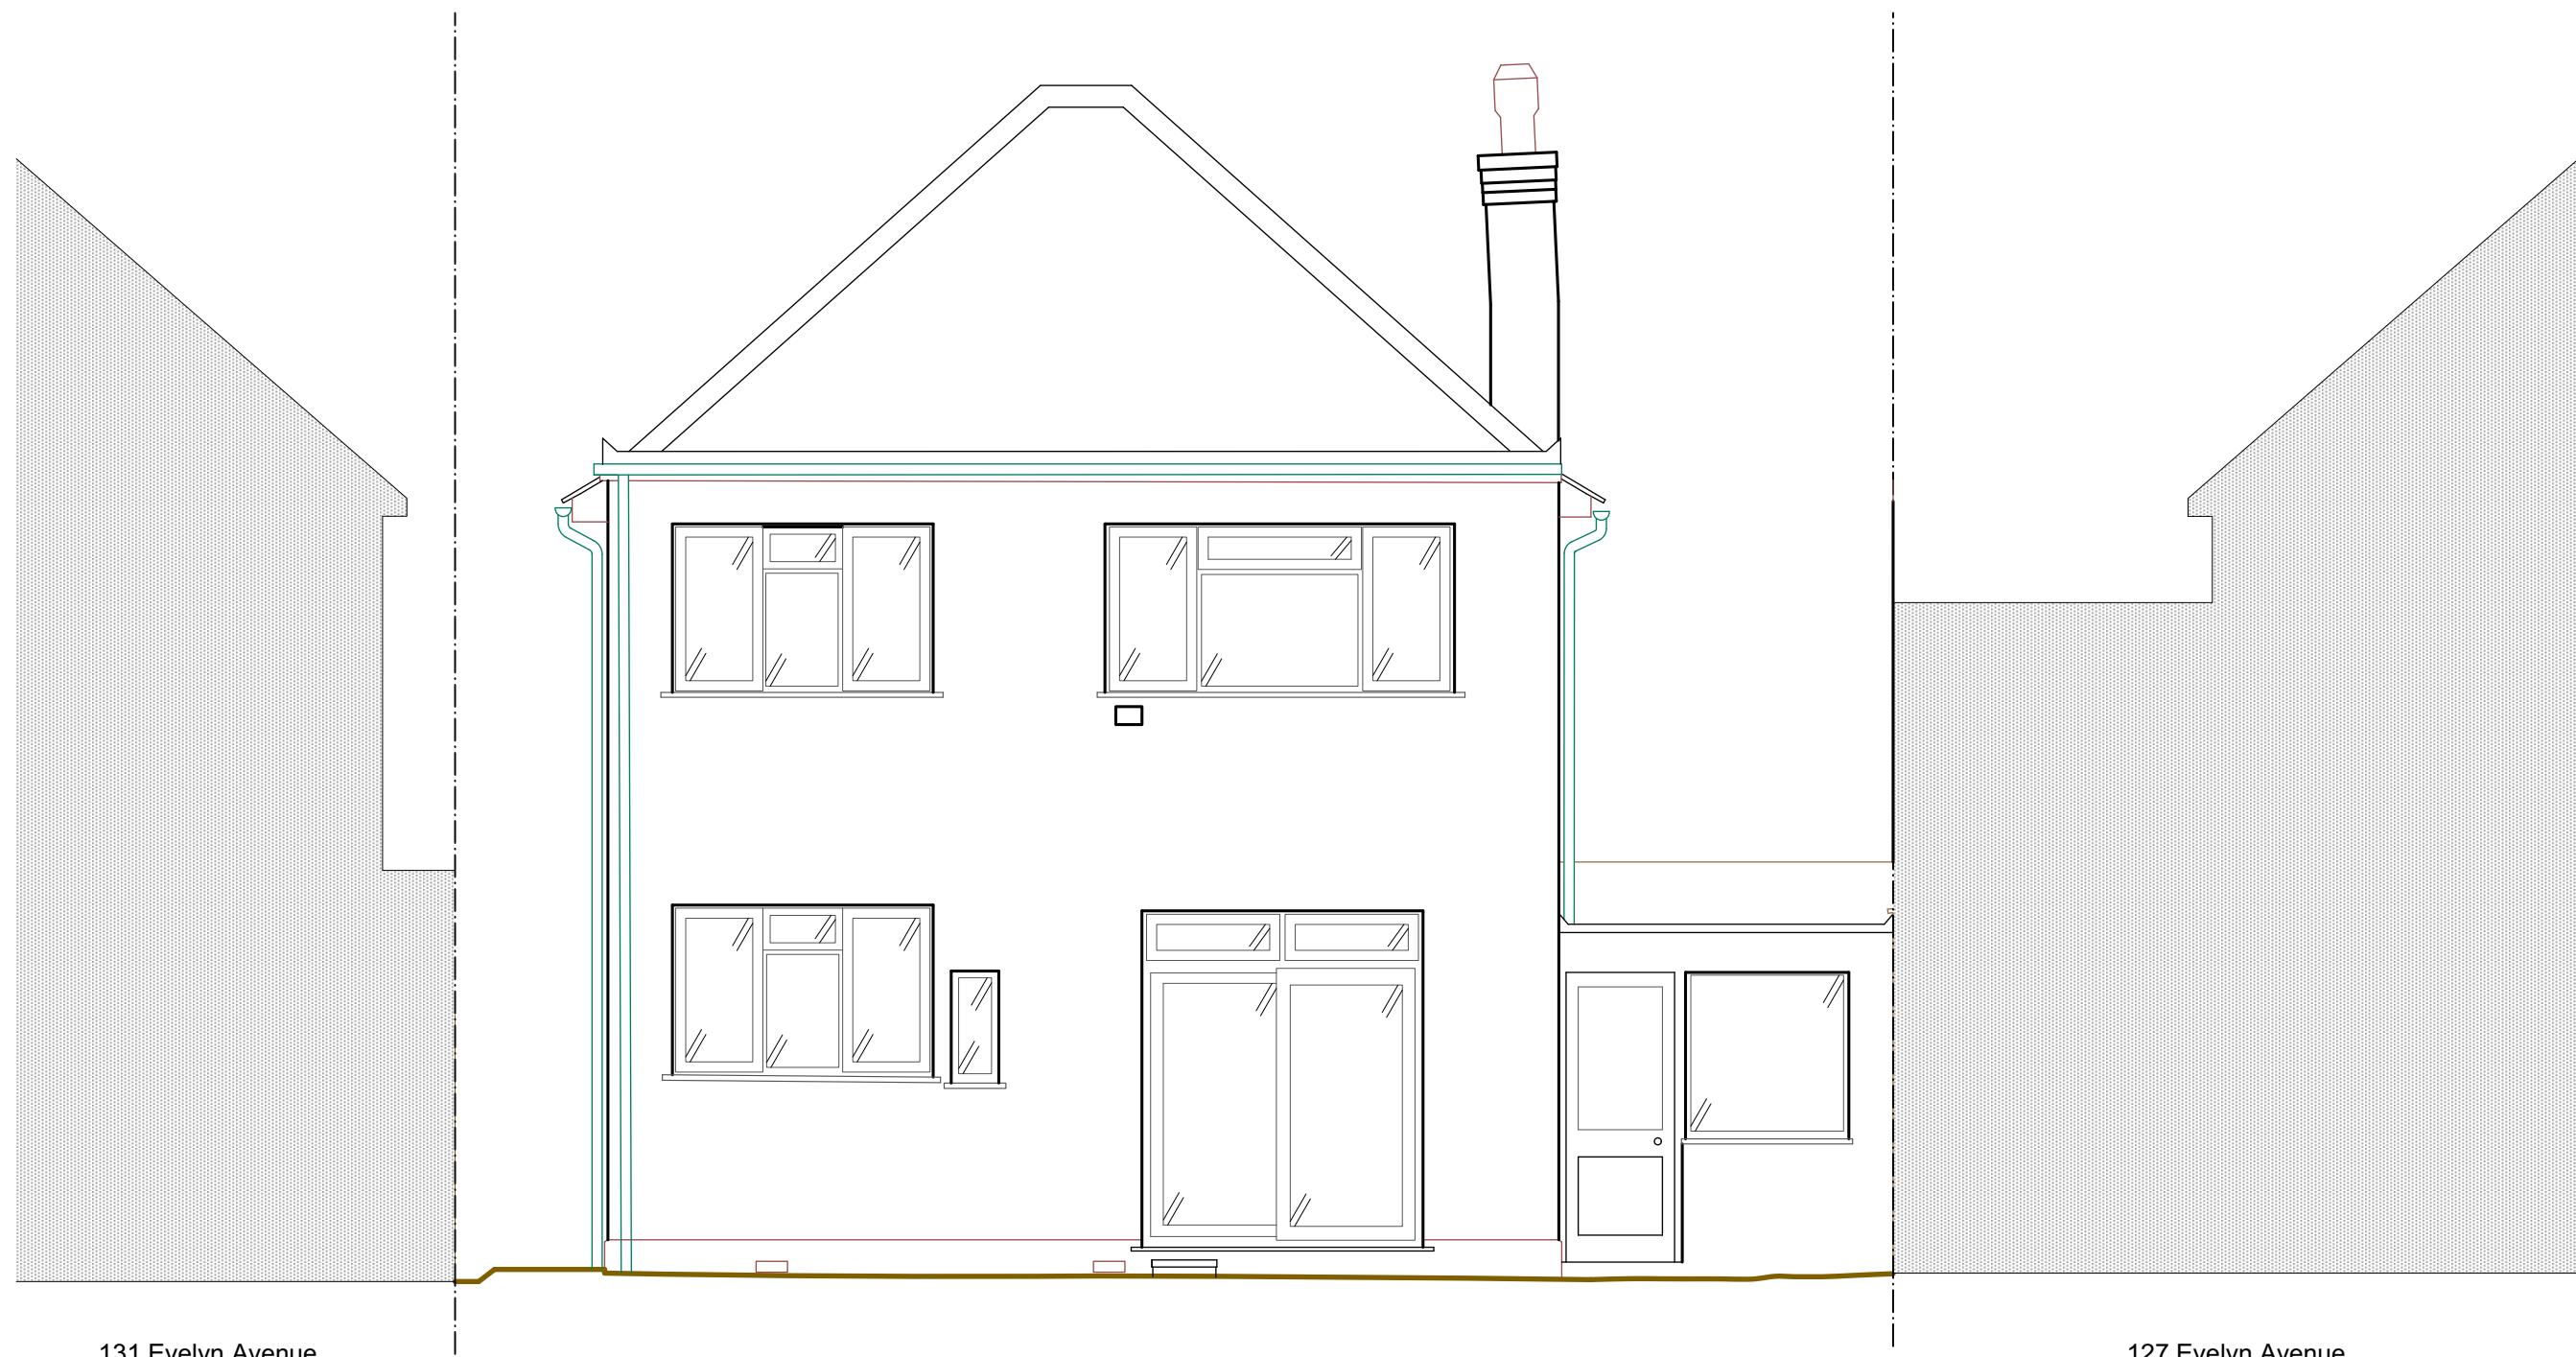

hamiltonking.


NOTES: Do not scale from this drawing. All dimensions in millimeters. All dimensions to be checked on site.
All omissions and discrepancies to be reported to the designers immediately. This drawing is ©
Hamilton_King Ltd Use of these drawings must be authorised by HK LTD

Existing Rear Elevation

Client: Sathushen and Priya	hamiltonking.
Project: 129 Evelyn Avenue	Drawing Title: Rear Elevation
Scale: as stated	Drawn By: AM Checked By:
Date: 30.11.20 Job No: K055	DWG No: 008 Rev:



Scale 1:50 at A3

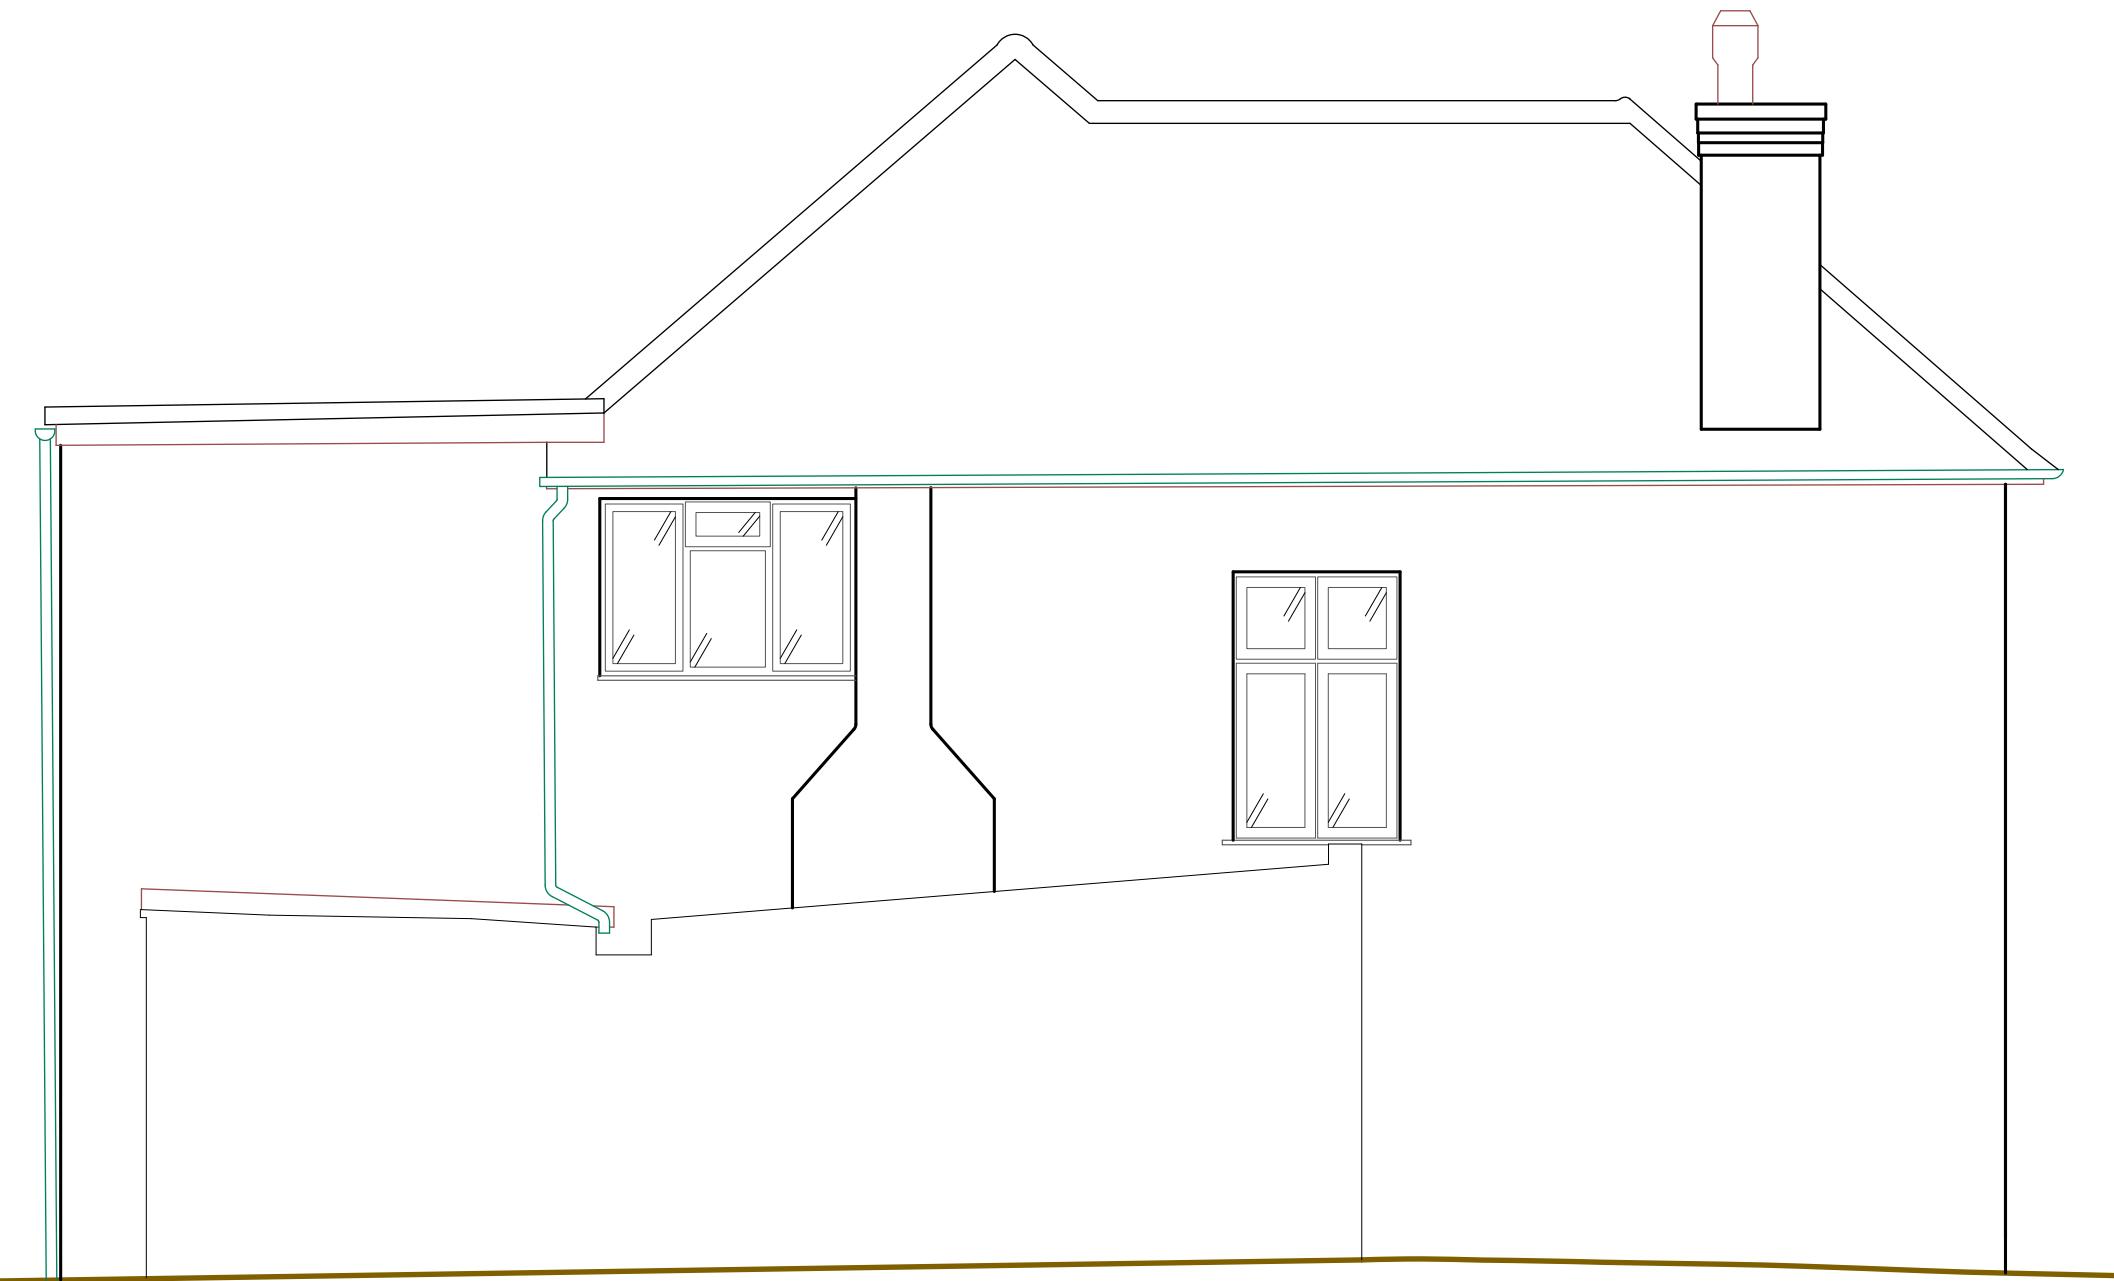


hamiltonking.


NOTES: Do not scale from this drawing. All dimensions in millimeters. All dimensions to be checked on site.
All omissions and discrepancies to be reported to the designers immediately. This drawing is ©
Hamilton_King Ltd Use of these drawings must be authorised by HK LTD

Existing Side Elevation

Client: Sathushen and Priya	hamiltonking.
Project: 129 Evelyn Avenue	Drawing Title: Side Elevation
Scale: as stated	Drawn By: AM Checked By:
Date: 30.11.20	Job No: K055 DWG No: 009 Rev:

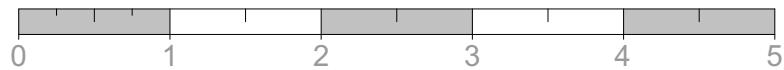

Scale 1:50 at A3

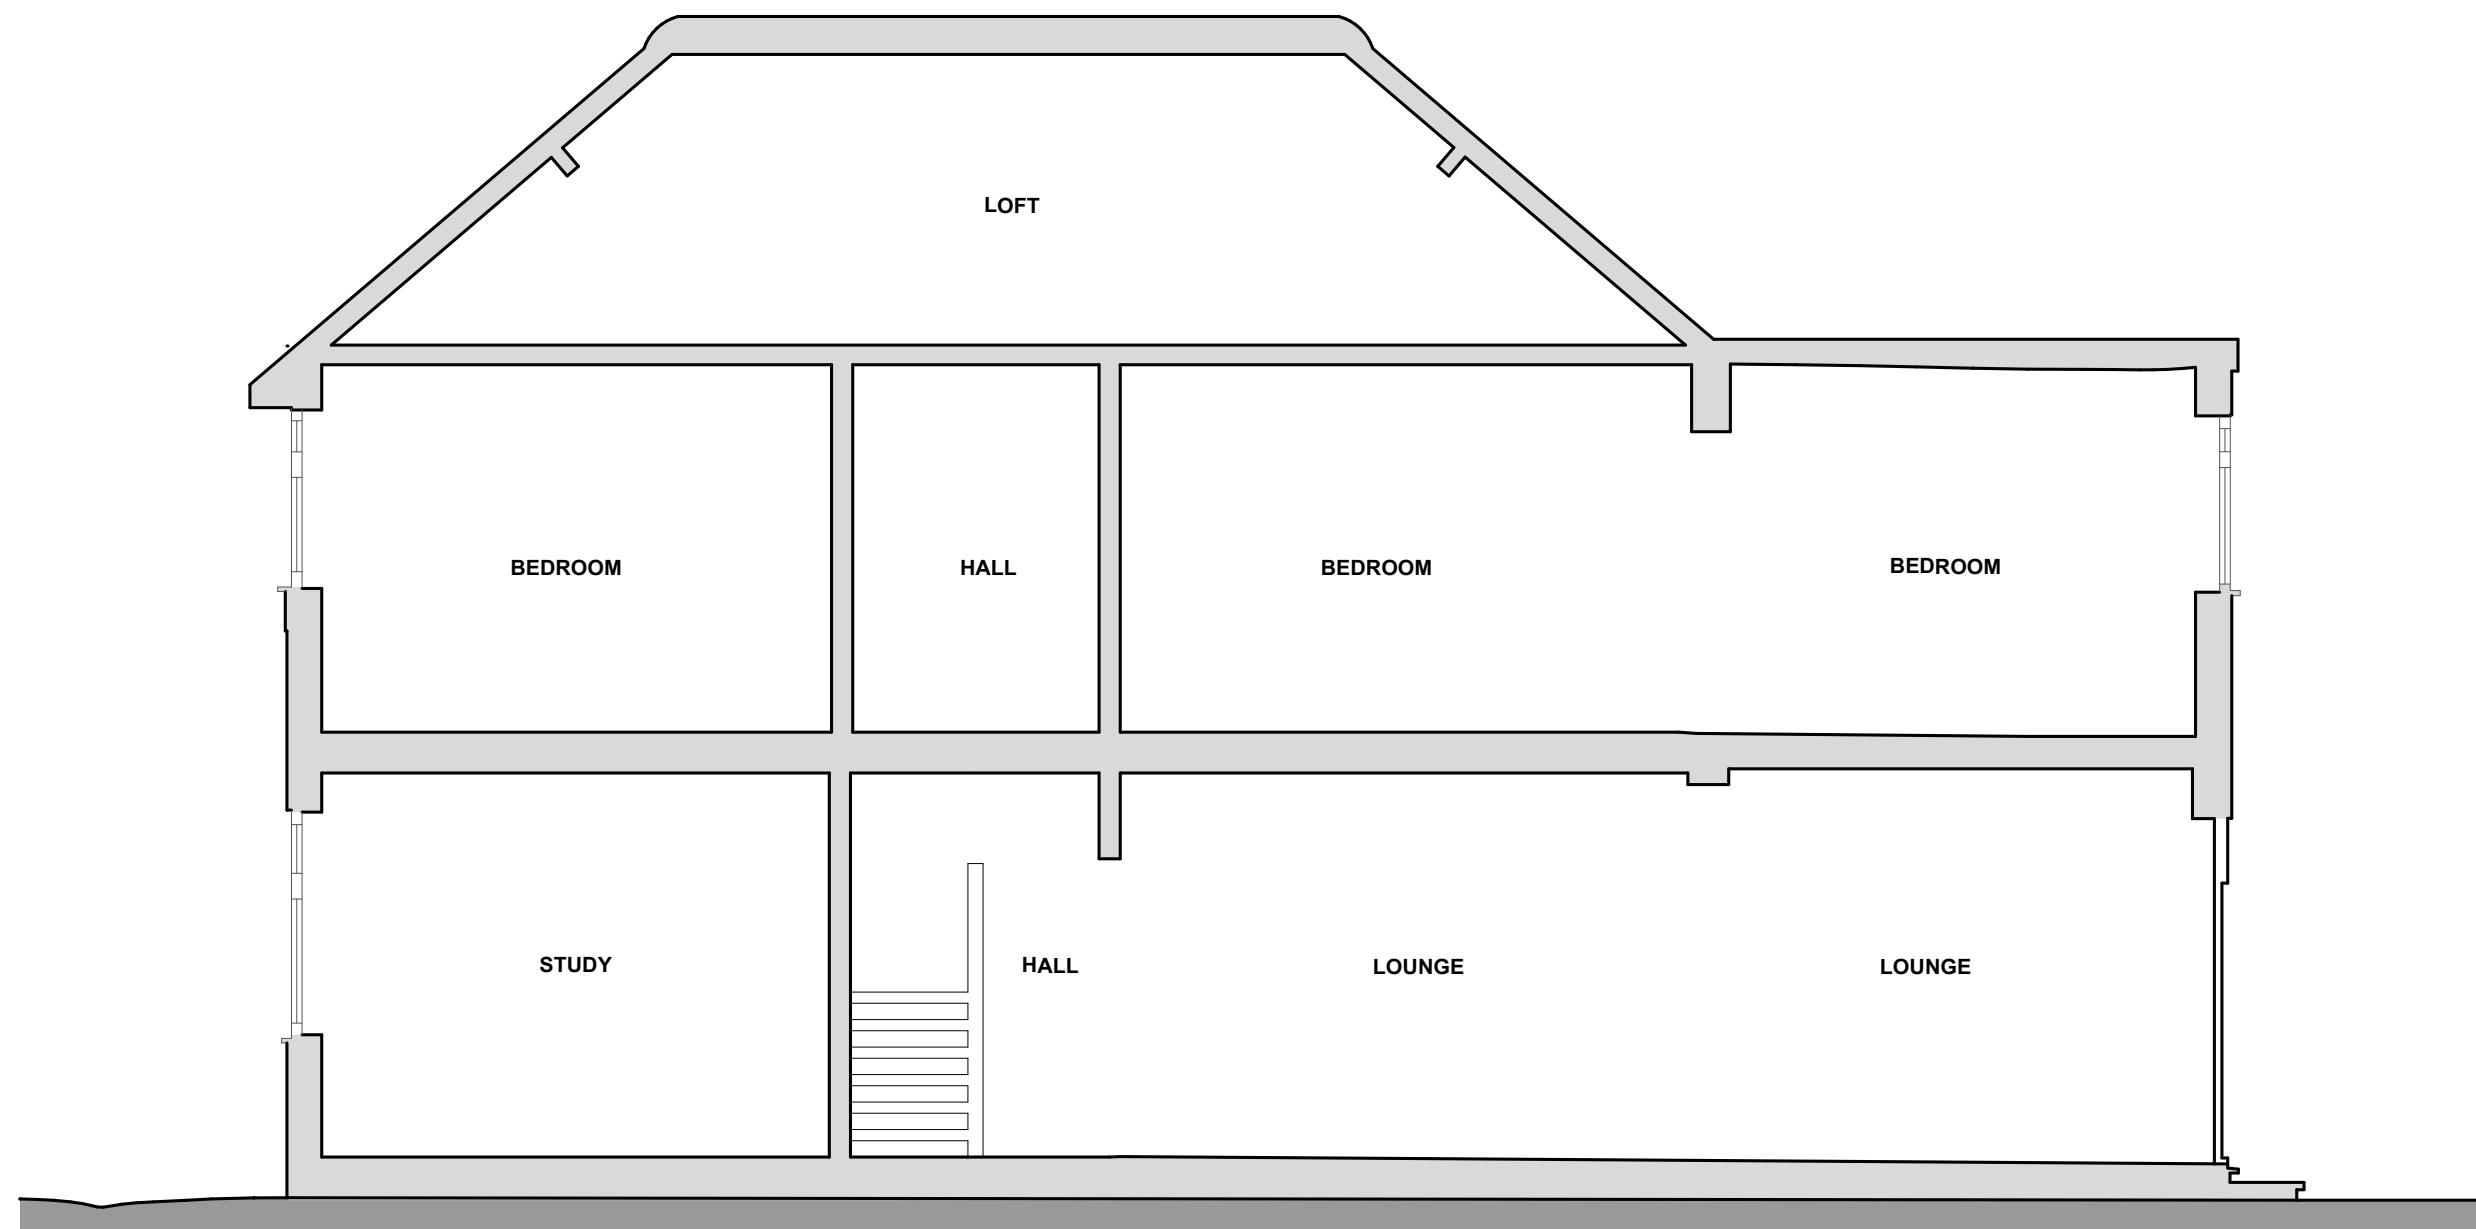

hamiltonking.

NOTES: Do not scale from this drawing. All dimensions in millimeters. All dimensions to be checked on site.
All omissions and discrepancies to be reported to the designers immediately. This drawing is ©
Hamilton_King Ltd Use of these drawings must be authorised by HK LTD

Existing Section A-A

Client: Sathushen and Priya	hamiltonking.
Project: 129 Evelyn Avenue	Drawing Title: Side Elevation
Scale: as stated	Drawn By: AM Checked By:
Date: 30.11.20 Job No: K055	DWG No: 010 Rev: