


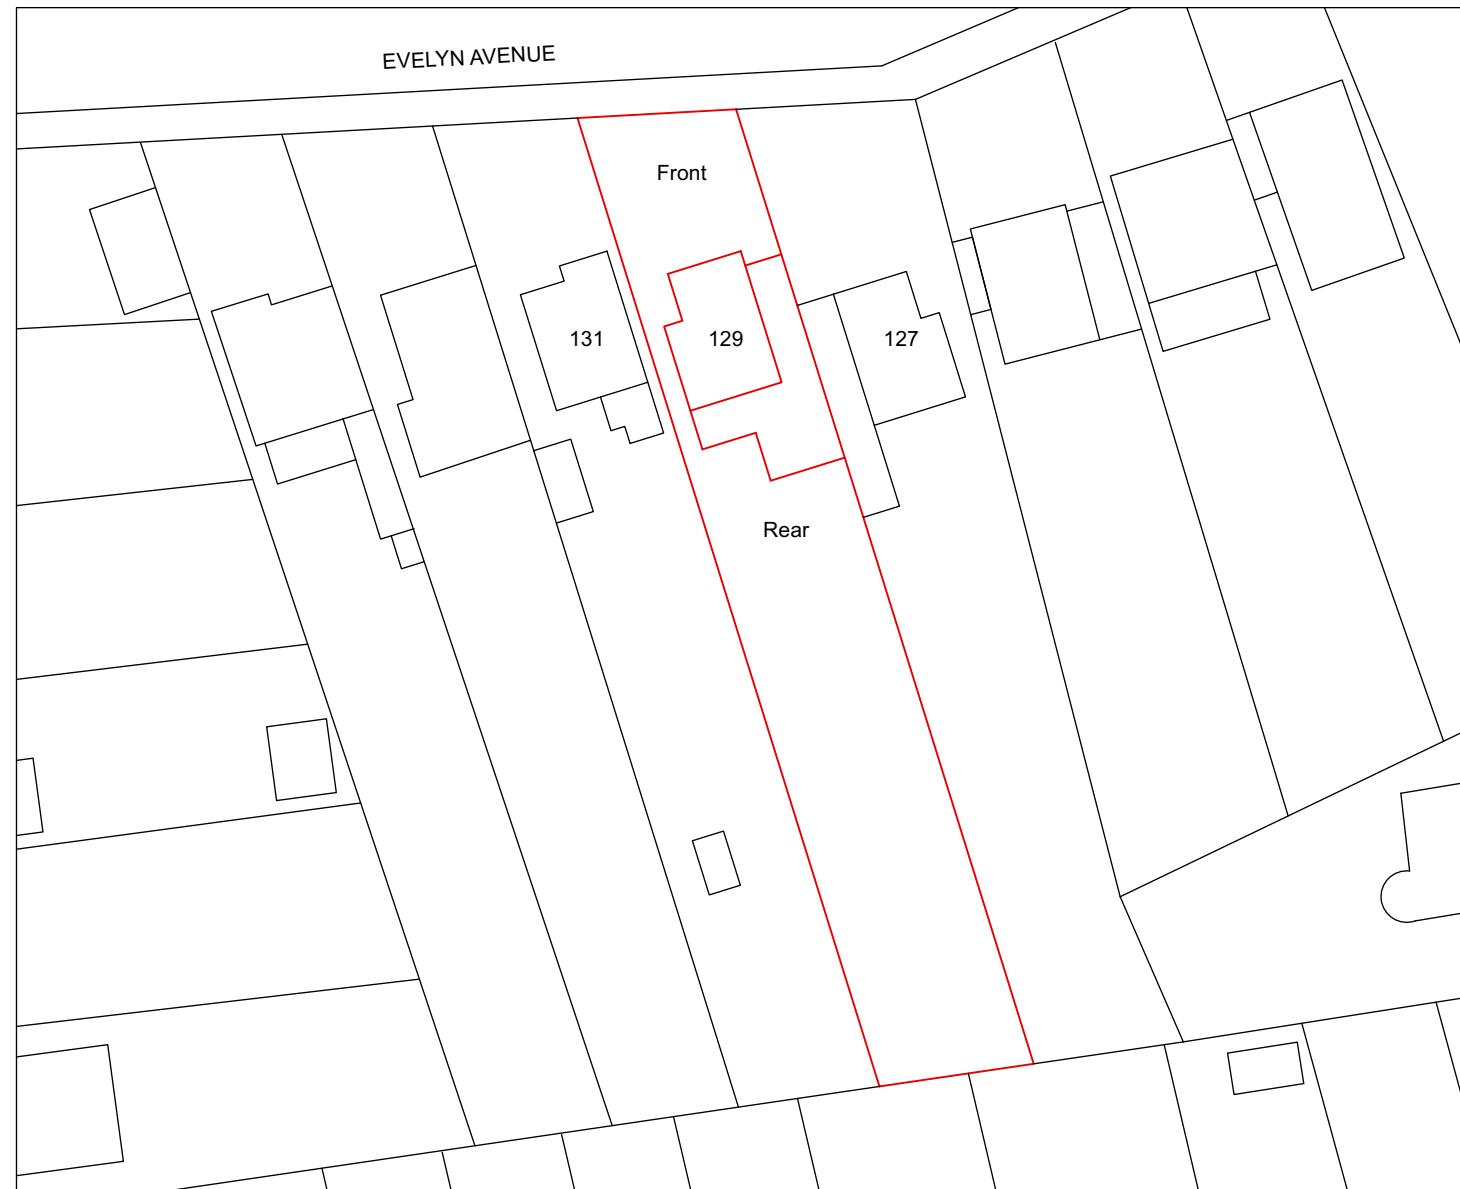

Scale 1:500 at A3



**hamiltonking.**

NOTES: Do not scale from this drawing. All dimensions in millimeters. All dimensions to be checked on site.  
All omissions and discrepancies to be reported to the design engineers immediately. This drawing is ©  
Hamilton\_King Ltd Use of these drawings must be authorised by HK LTD


**Site Plan 1:500**



Client: Sathushen and Priya	hamiltonking.
Project: 129 Evelyn Avenue	Drawing Title: Site Plan
Scale: as stated	Drawn By: AM
Date: 30.11.20	Checked By:
Job No: K0	DWG No: 001
Rev:	



Scale 1:100 at A3

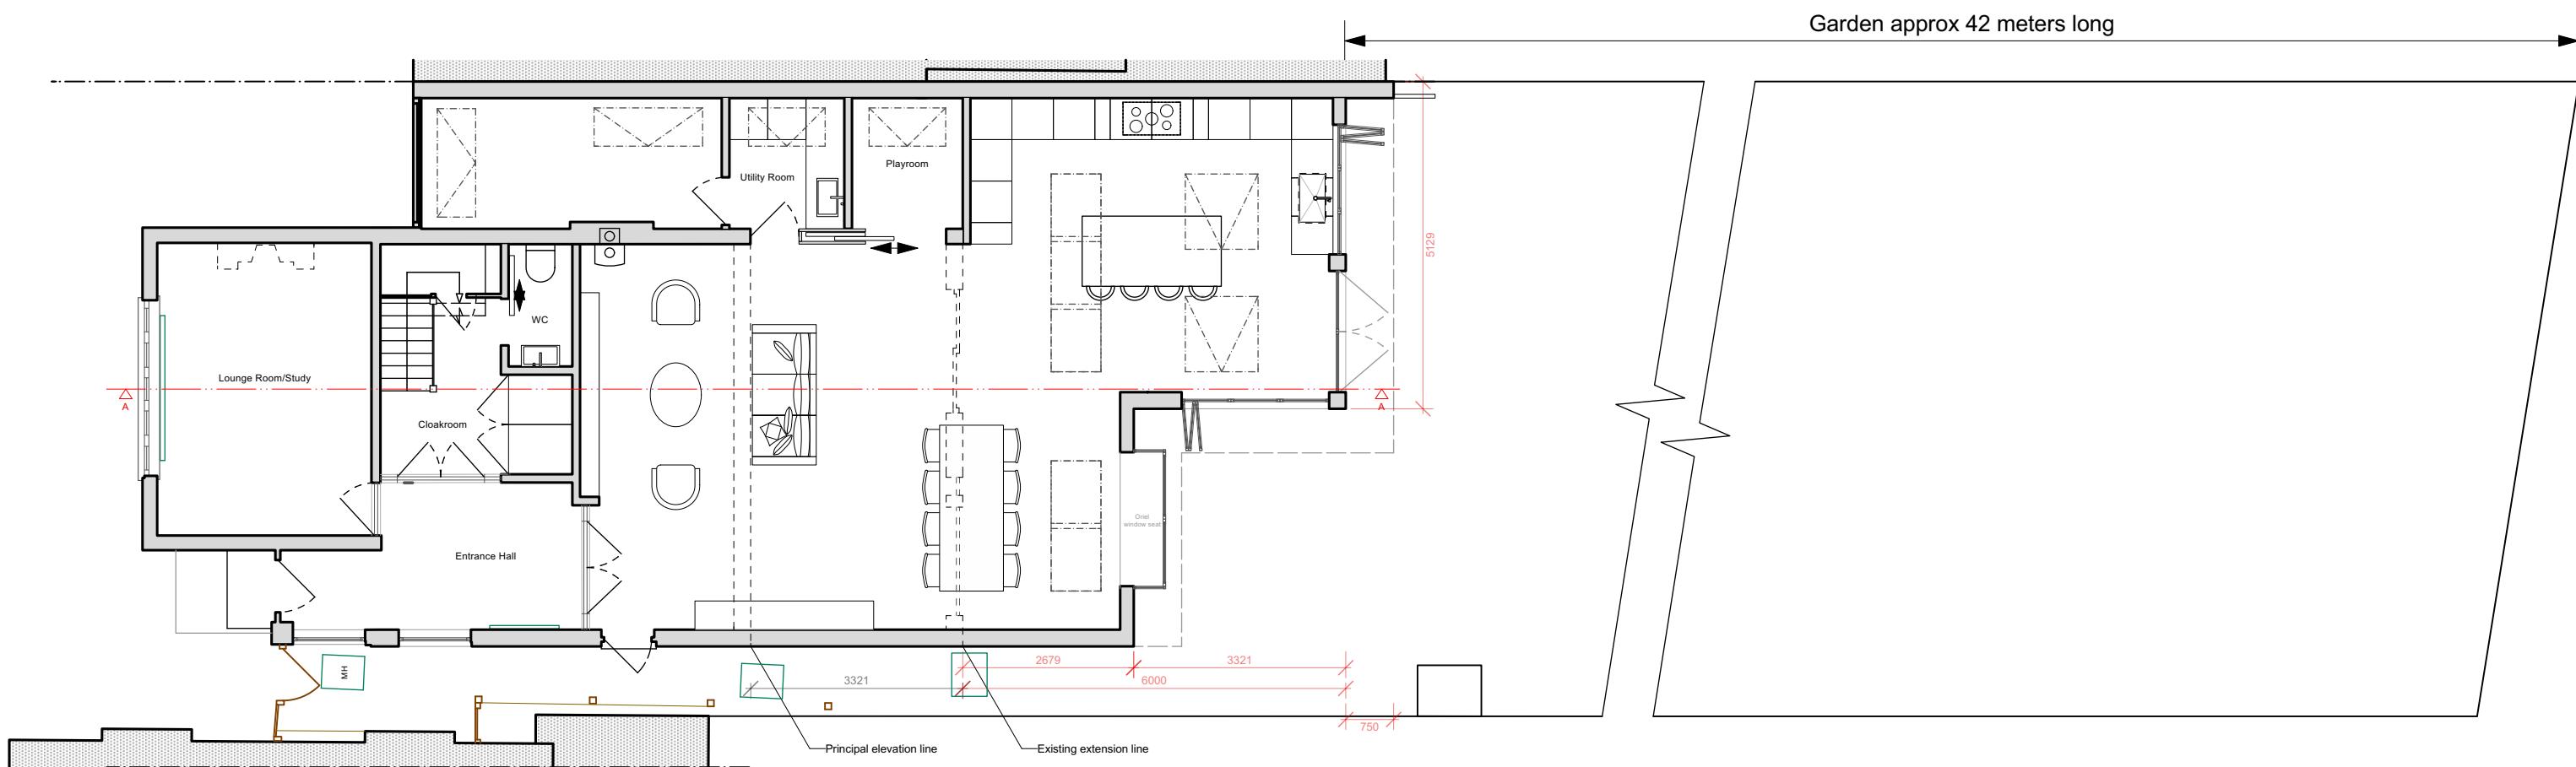


**hamiltonking.**

NOTES: Do not scale from this drawing. All dimensions in millimeters. All dimensions to be checked on site.  
All omissions and discrepancies to be reported to the design engineers immediately. This drawing is ©  
Hamilton\_King Ltd Use of these drawings must be authorised by HK LTD

**Proposed Ground Floor Plan + Garden**



Client: Sathushen and Priya	hamiltonking.
Project: 129 Evelyn Avenue	Drawing Title: Ground Floor Plan
Scale: as stated	Drawn By: AM Checked By:
Date: 30.11.20	Job No: K0 DWG No: 002 Rev:

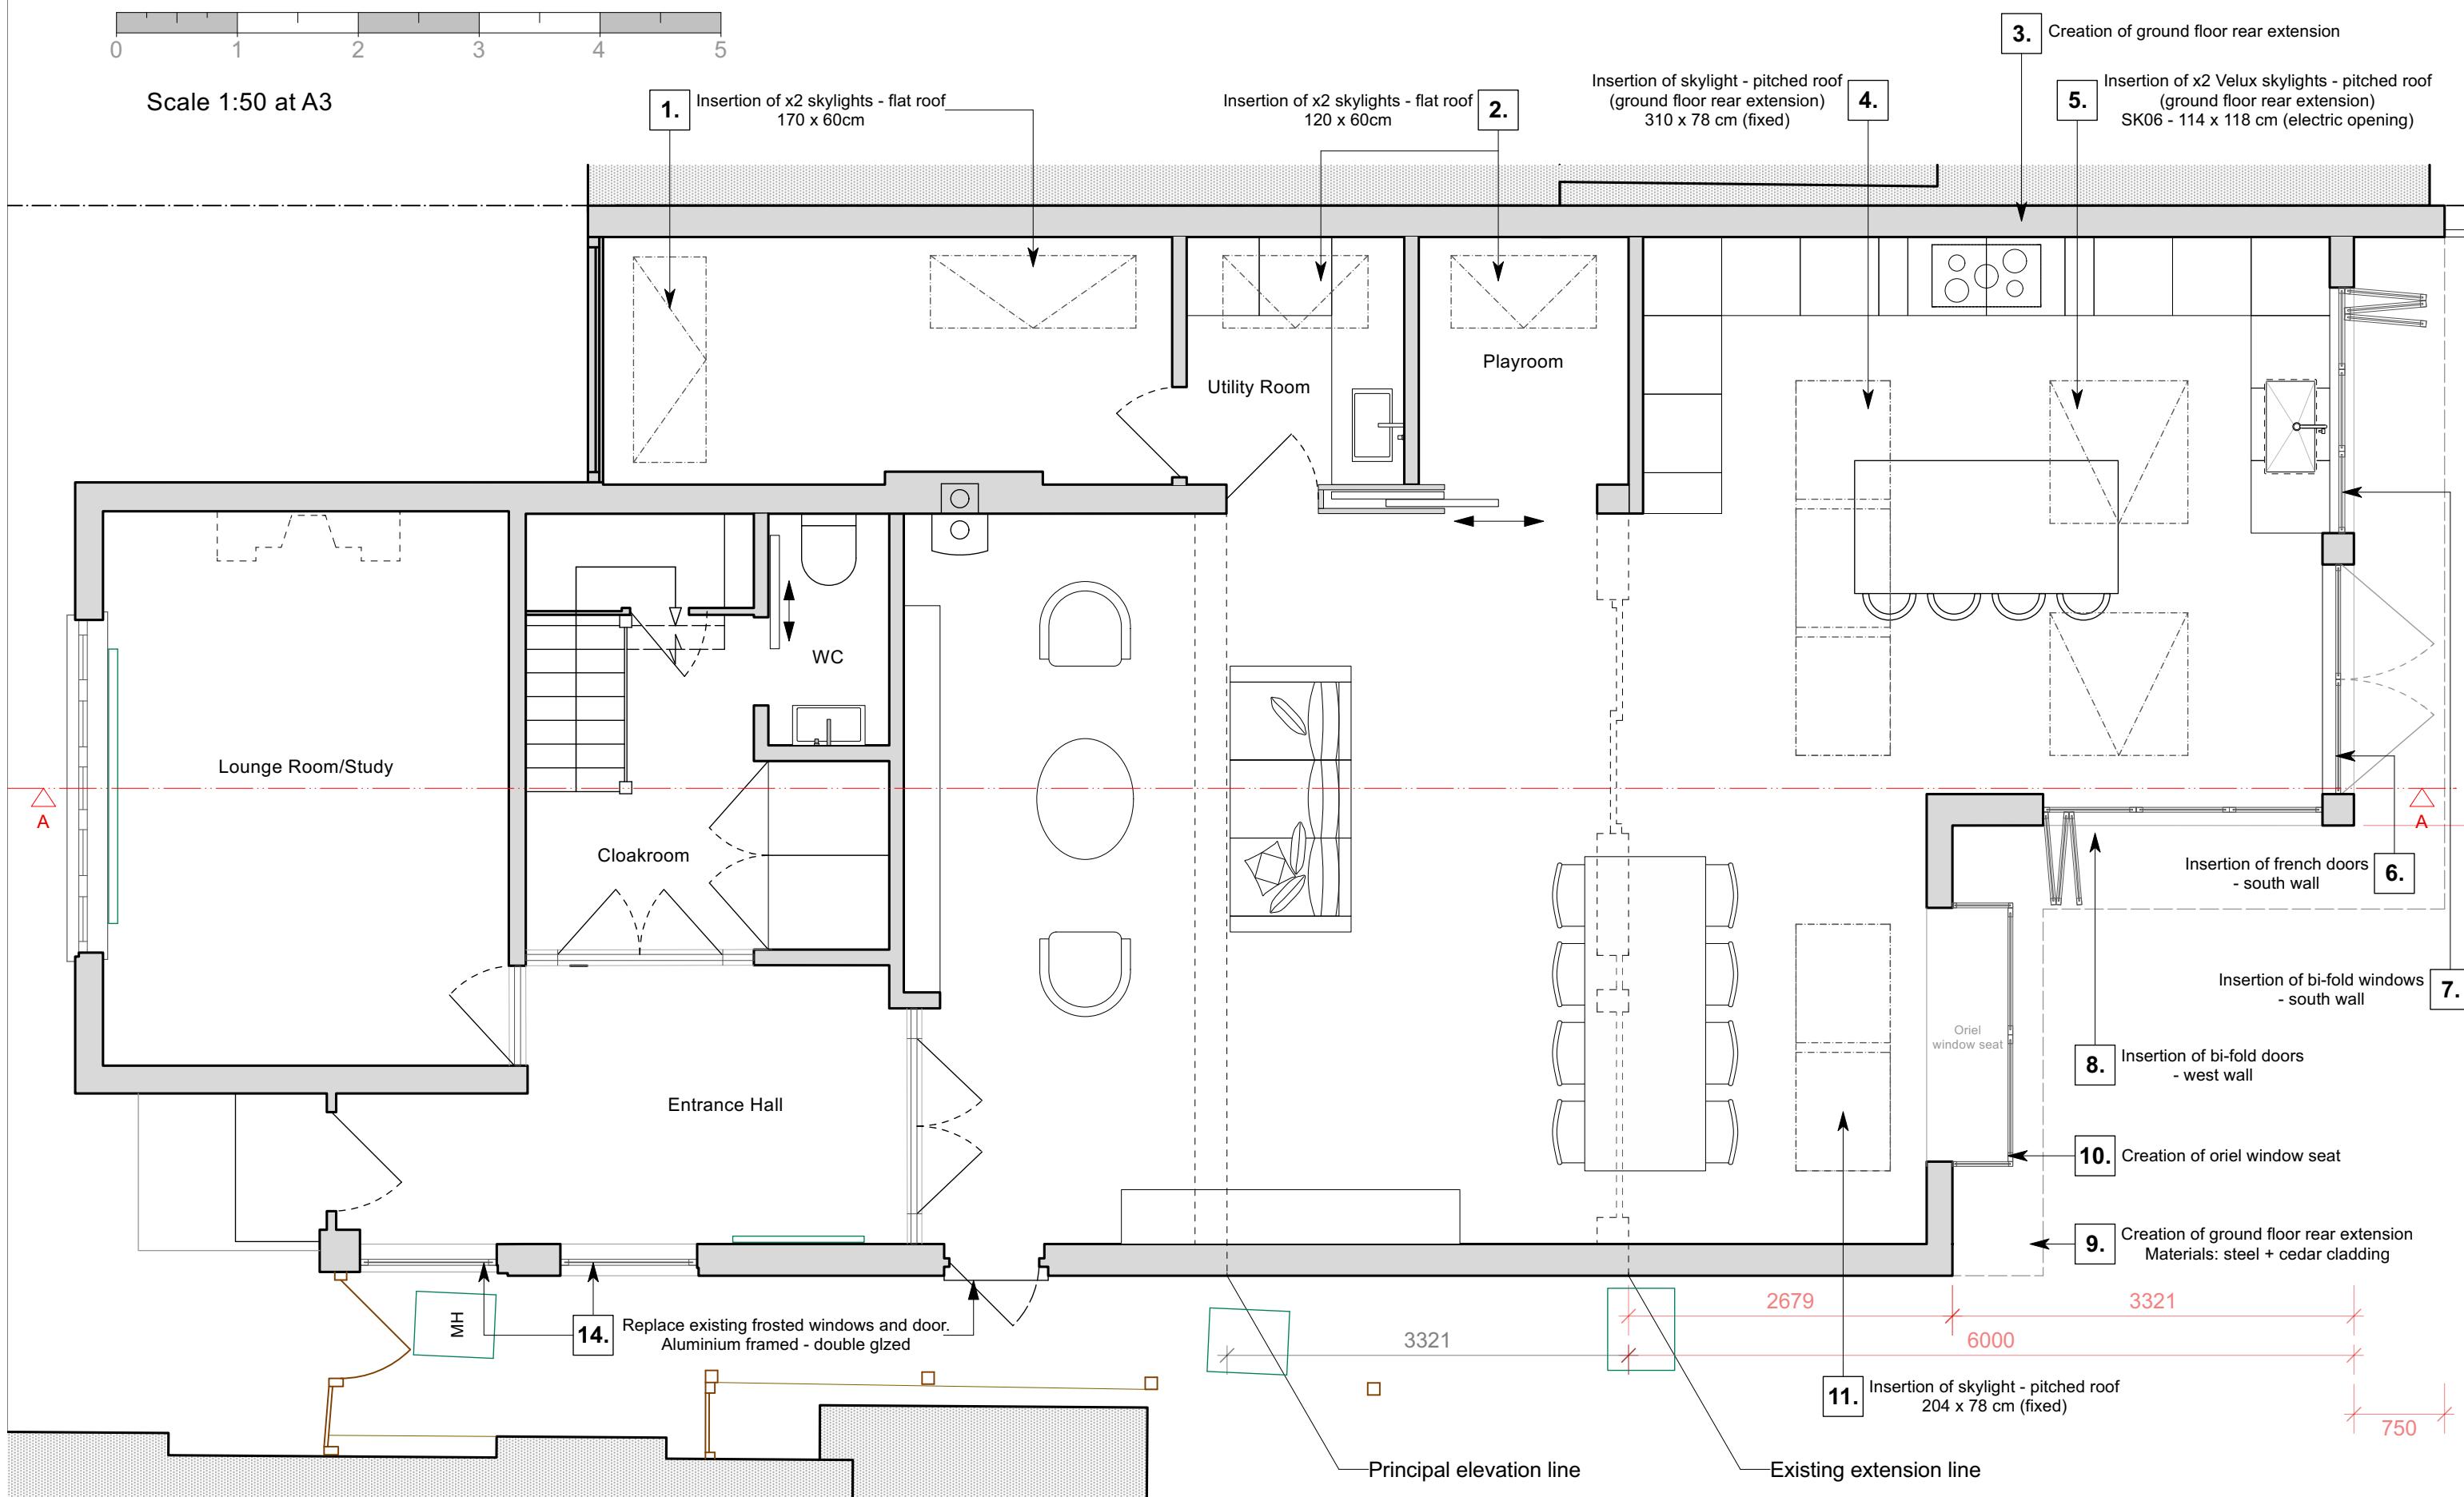


hamiltonking.

NOTES: Do not scale from this drawing. All dimensions in millimeters. All dimensions to be checked on site.  
All omissions and discrepancies to be reported to the designees immediately. This drawing is ©  
Hamilton\_King Ltd Use of these drawings must be authorised by HK LTD


## Proposed Ground Floor Plan



Client: Sathushen and Priya	hamiltonking.	111 Paper Mill Road, London W11 3PR 020 3965 3000 e: info@hamiltonking.com
Project: 129 Evelyn Avenue	Drawing Title: Proposed Ground Floor	
Scale: as stated	Drawn By: AM	Checked By:
Date: 30.11.20	Job No: K055	DWG No: 001
		Rev:

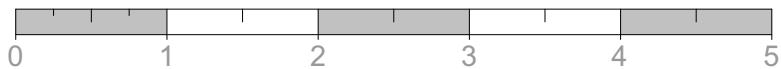

Scale 1:50 at A3

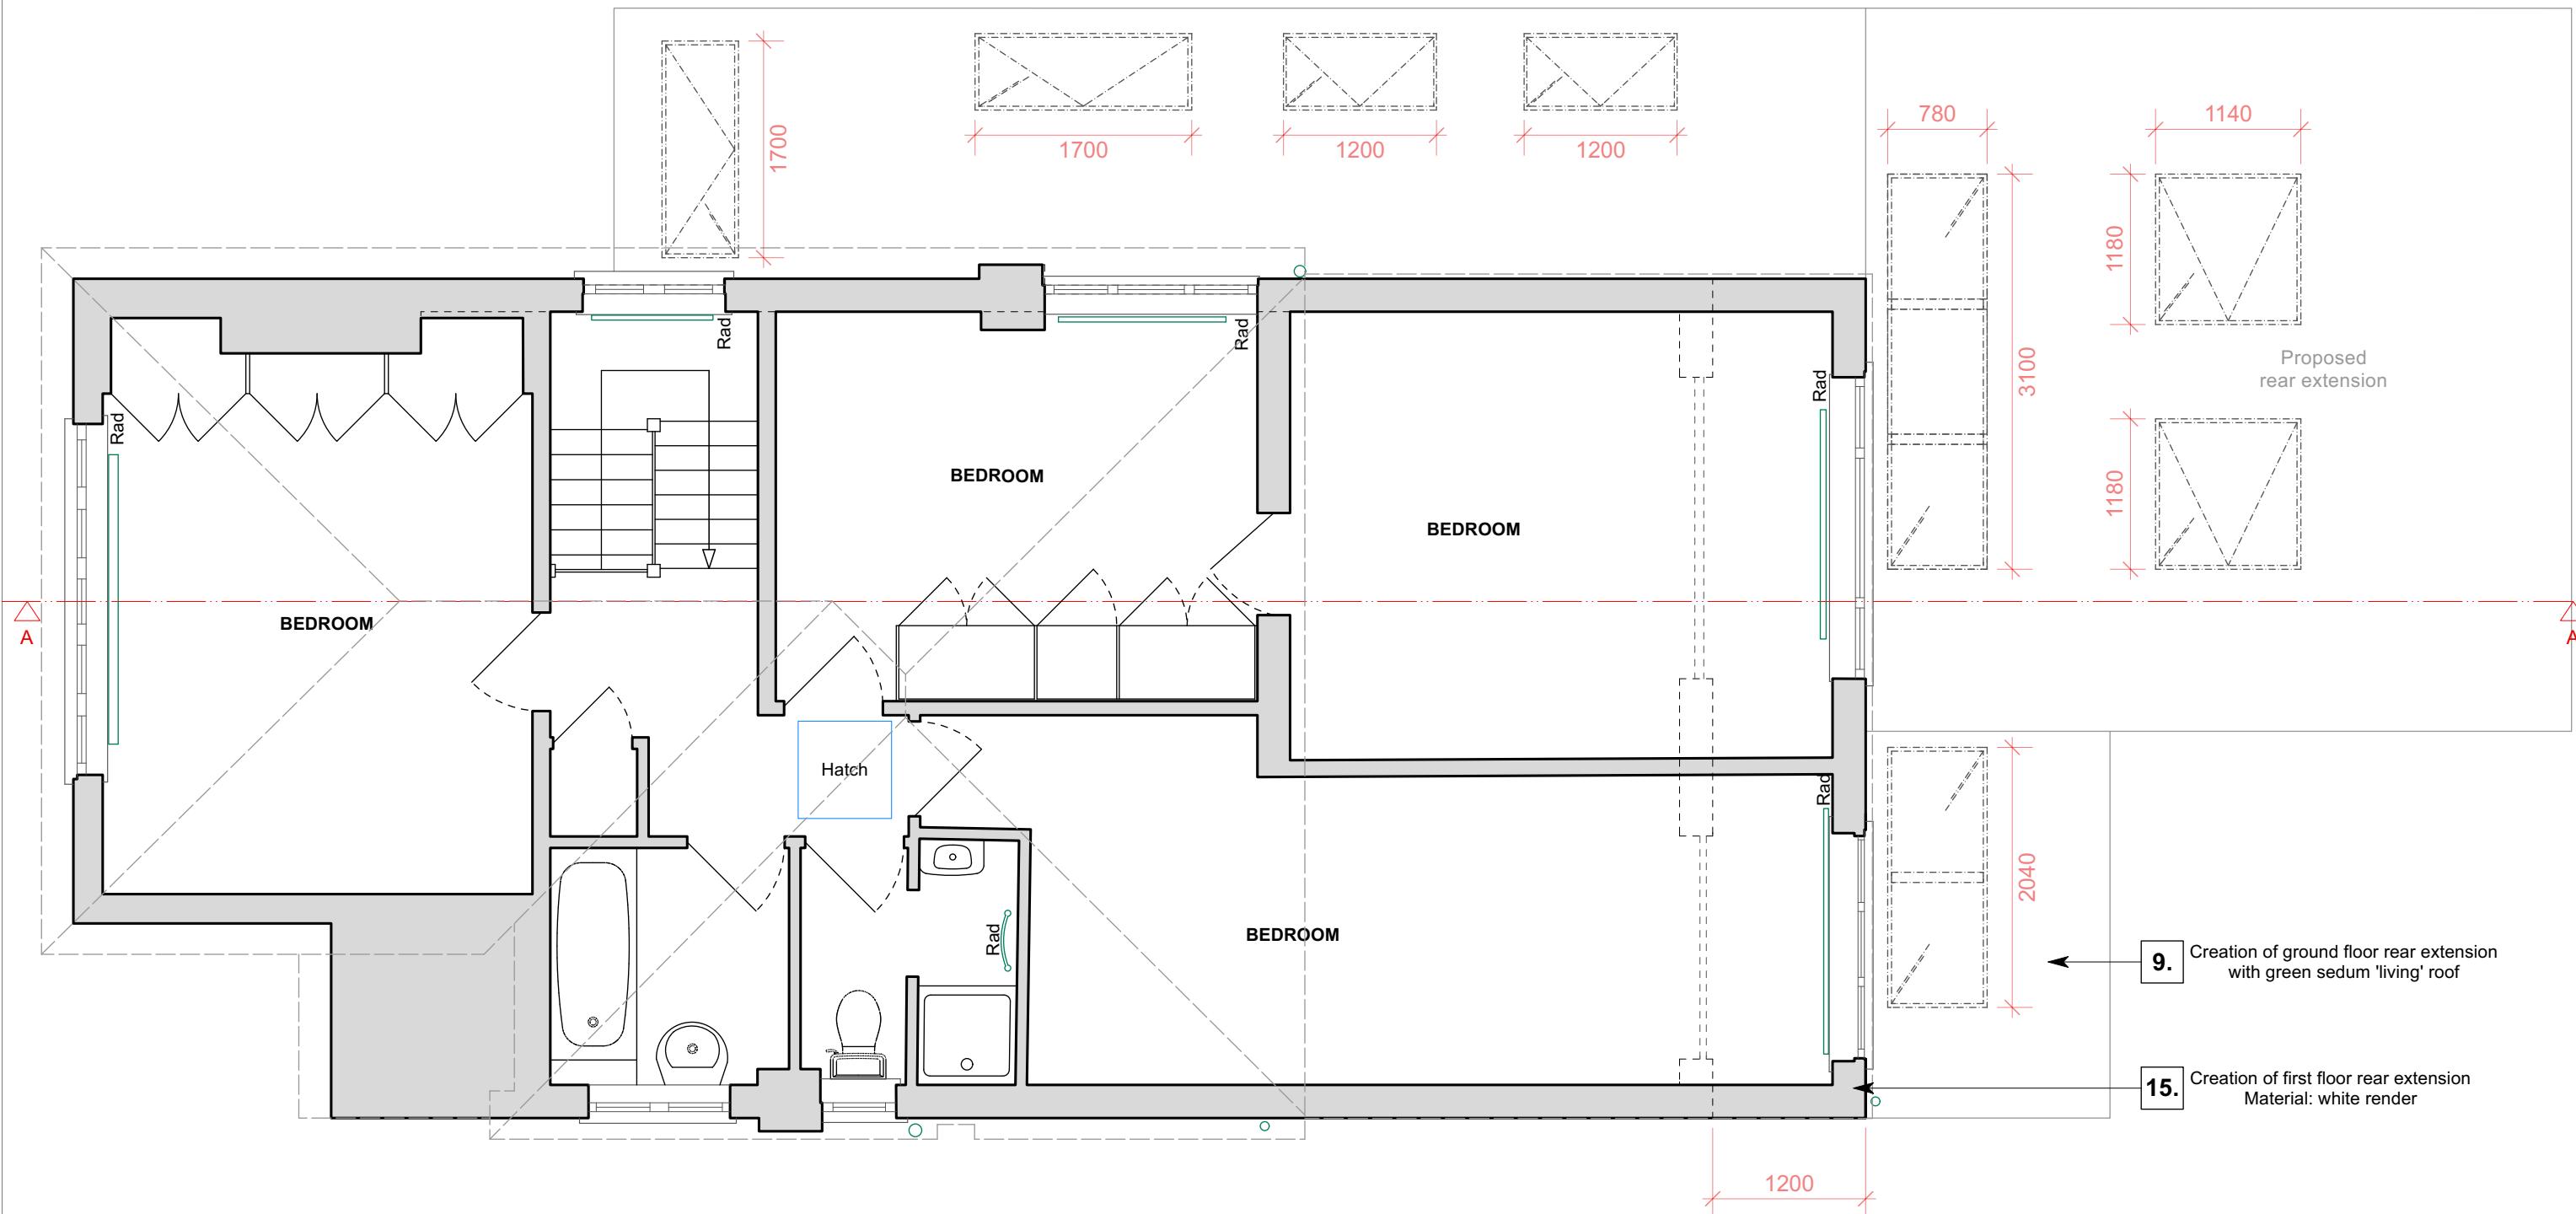

**hamiltonking.**

NOTES: Do not scale from this drawing. All dimensions in millimeters. All dimensions to be checked on site. All omissions and discrepancies to be reported to the design engineers immediately. This drawing is © Hamilton\_King Ltd Use of these drawings must be authorised by HK LTD


**Proposed First Floor Plan**



Client: Sathushen and Priya	hamiltonking.
Project: 129 Evelyn Avenue	Drawing Title: Proposed First Floor Plan
Scale: as stated	Drawn By: AM Checked By:
Date: 30.11.20 Job No: K055	DWG No: 002 Rev:



Scale 1:50 at A3

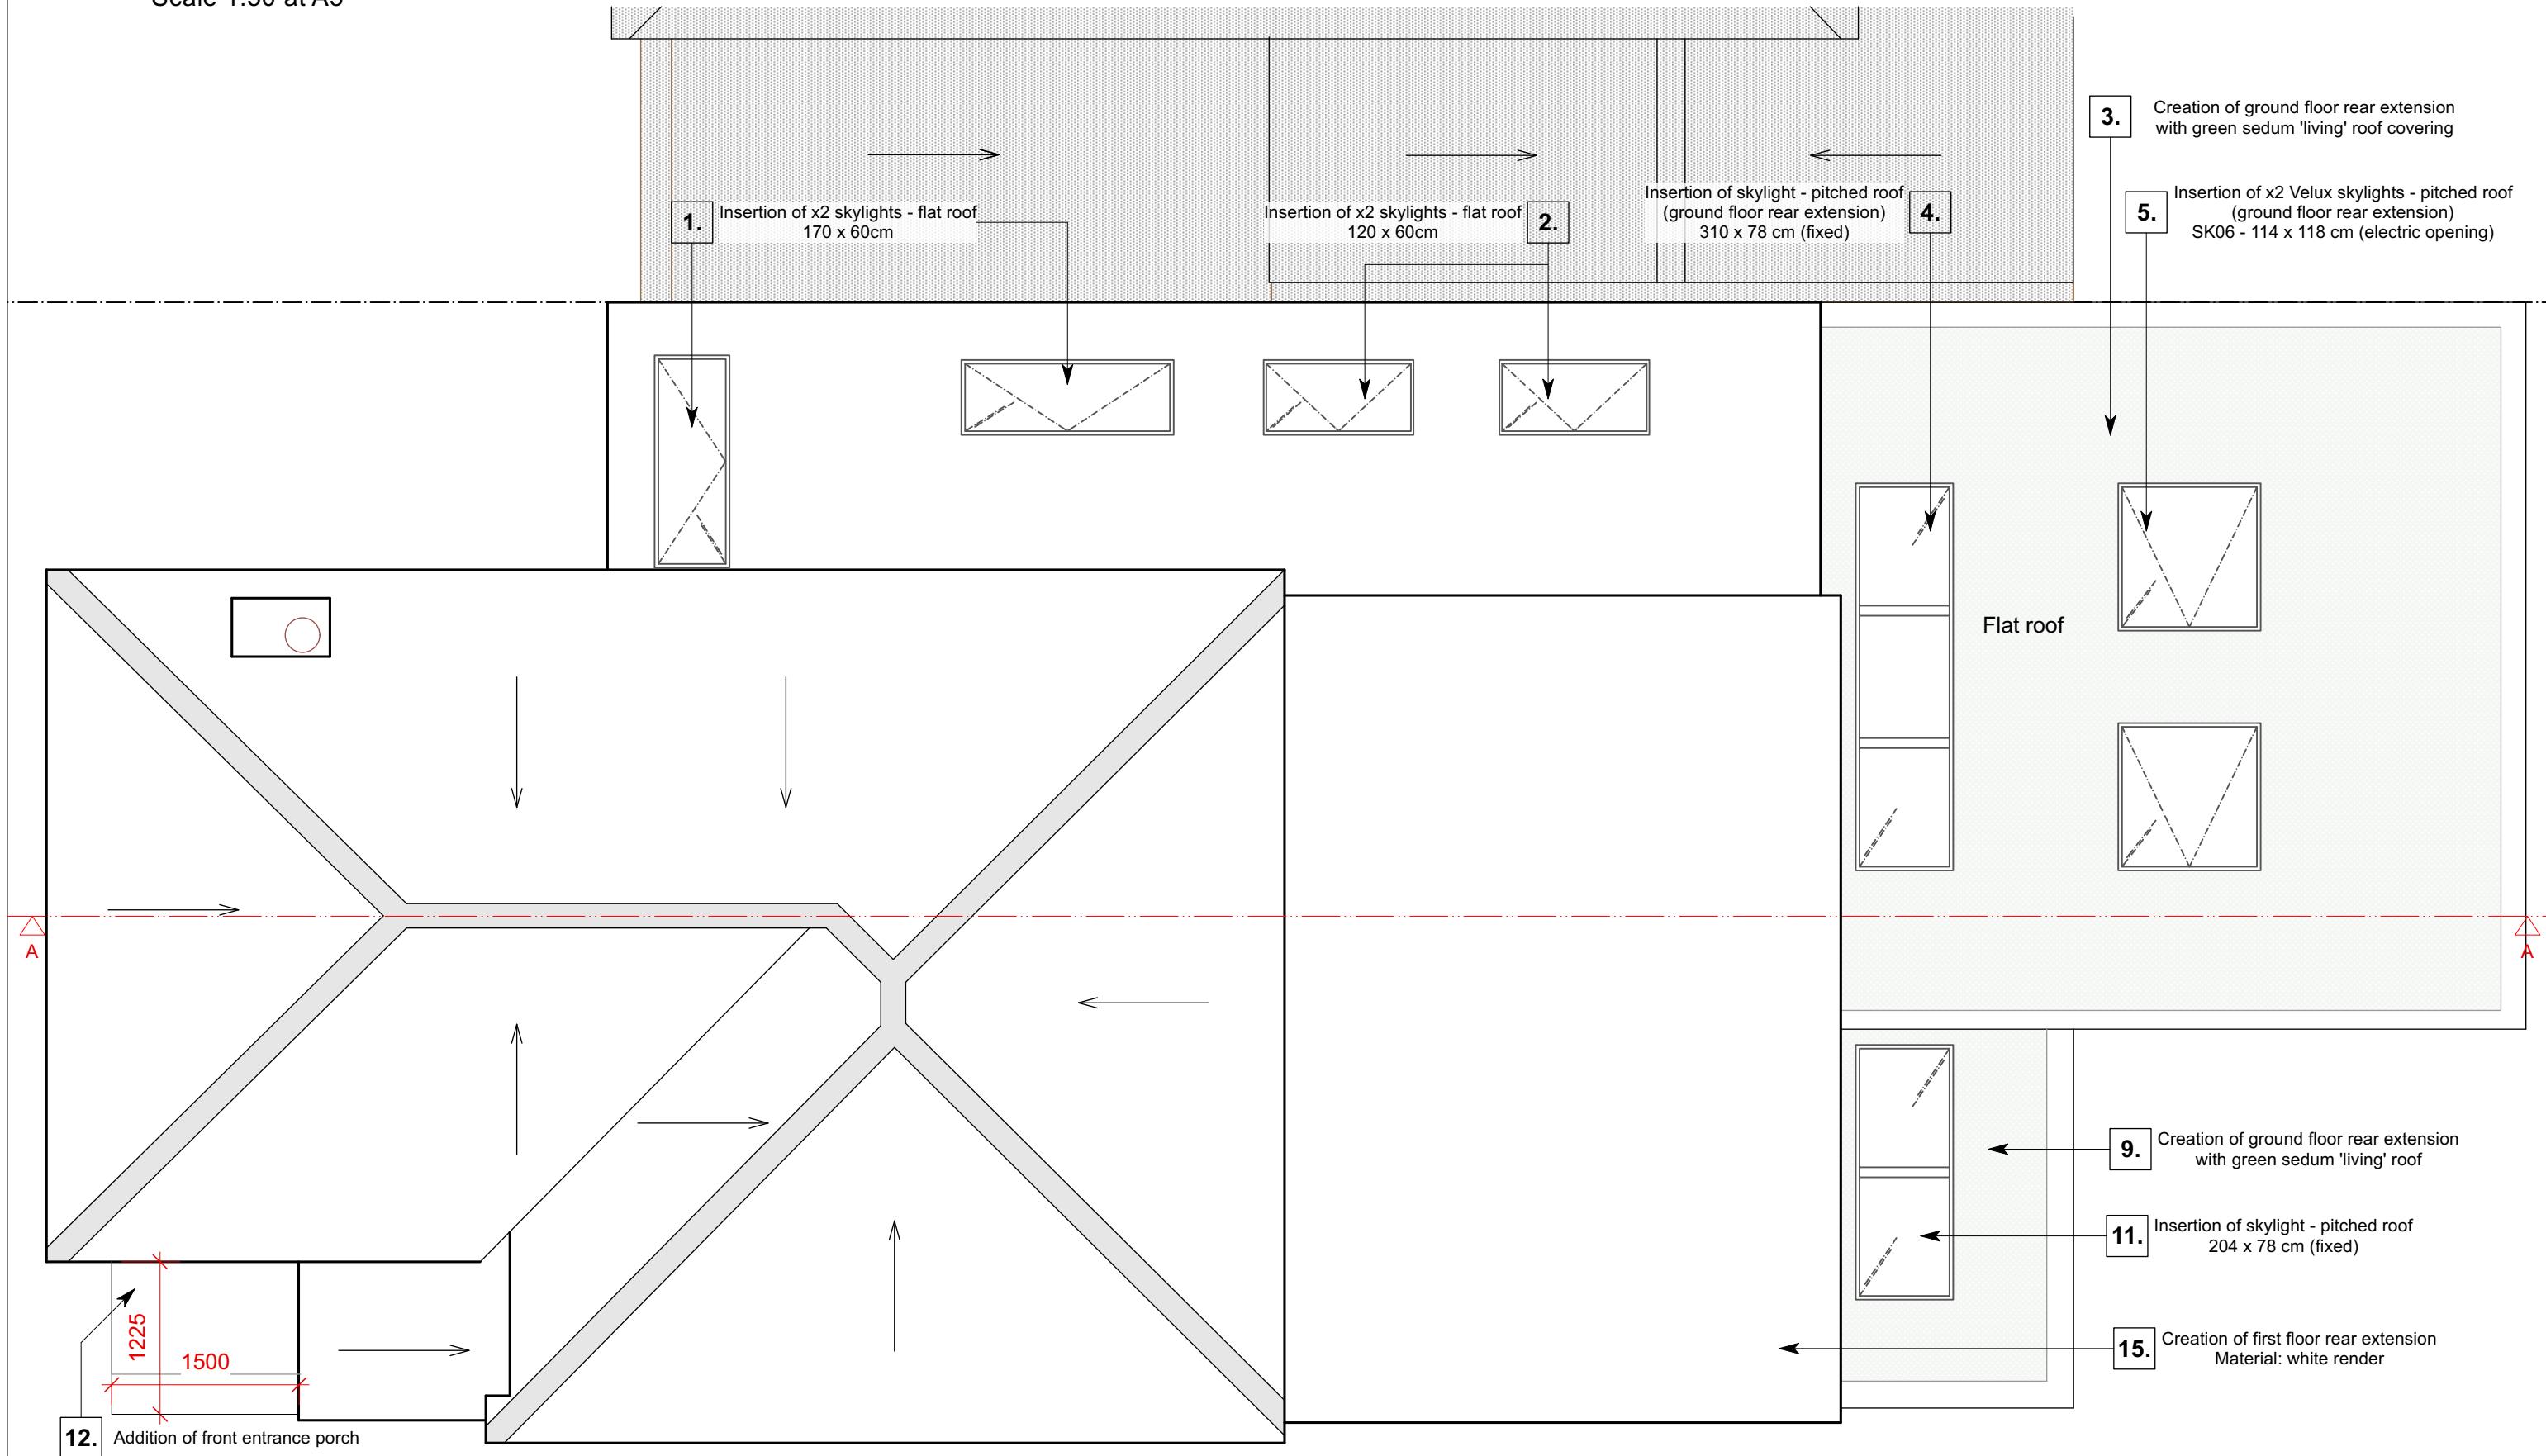

**hamiltonking.**

NOTES: Do not scale from this drawing. All dimensions in millimeters. All dimensions to be checked on site.  
All omissions and discrepancies to be reported to the designers immediately. This drawing is ©  
Hamilton\_King Ltd Use of these drawings must be authorised by HK LTD

**Proposed Roof Plan**

Client: Sathushen and Priya	hamiltonking.
Project: 129 Evelyn Avenue	Drawing Title: Proposed Front Elevation
Scale: as stated	Drawn By: AM
Date: 30.11.20	Checked By:
Job No: K055	DWG No: 004
Rev:	© hamilton_king ltd



Scale 1:50 at A3




**hamiltonking.**


NOTES: Do not scale from this drawing. All dimensions in millimeters. All dimensions to be checked on site.  
All omissions and discrepancies to be reported to the designers immediately. This drawing is ©  
Hamilton\_King Ltd Use of these drawings must be authorised by HK LTD

### Proposed Front Elevation

Client: Sathushen and Priya	hamiltonking.
Project: 129 Evelyn Avenue	Drawing Title: Proposed Side Elevation
Scale: as stated	Drawn By: AM Checked By:
Date: 30.11.20 Job No: K055	DWG No: 005 Rev:

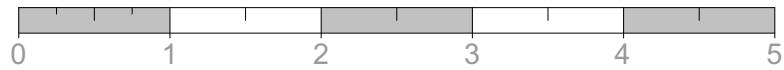

Scale 1:50 at A3

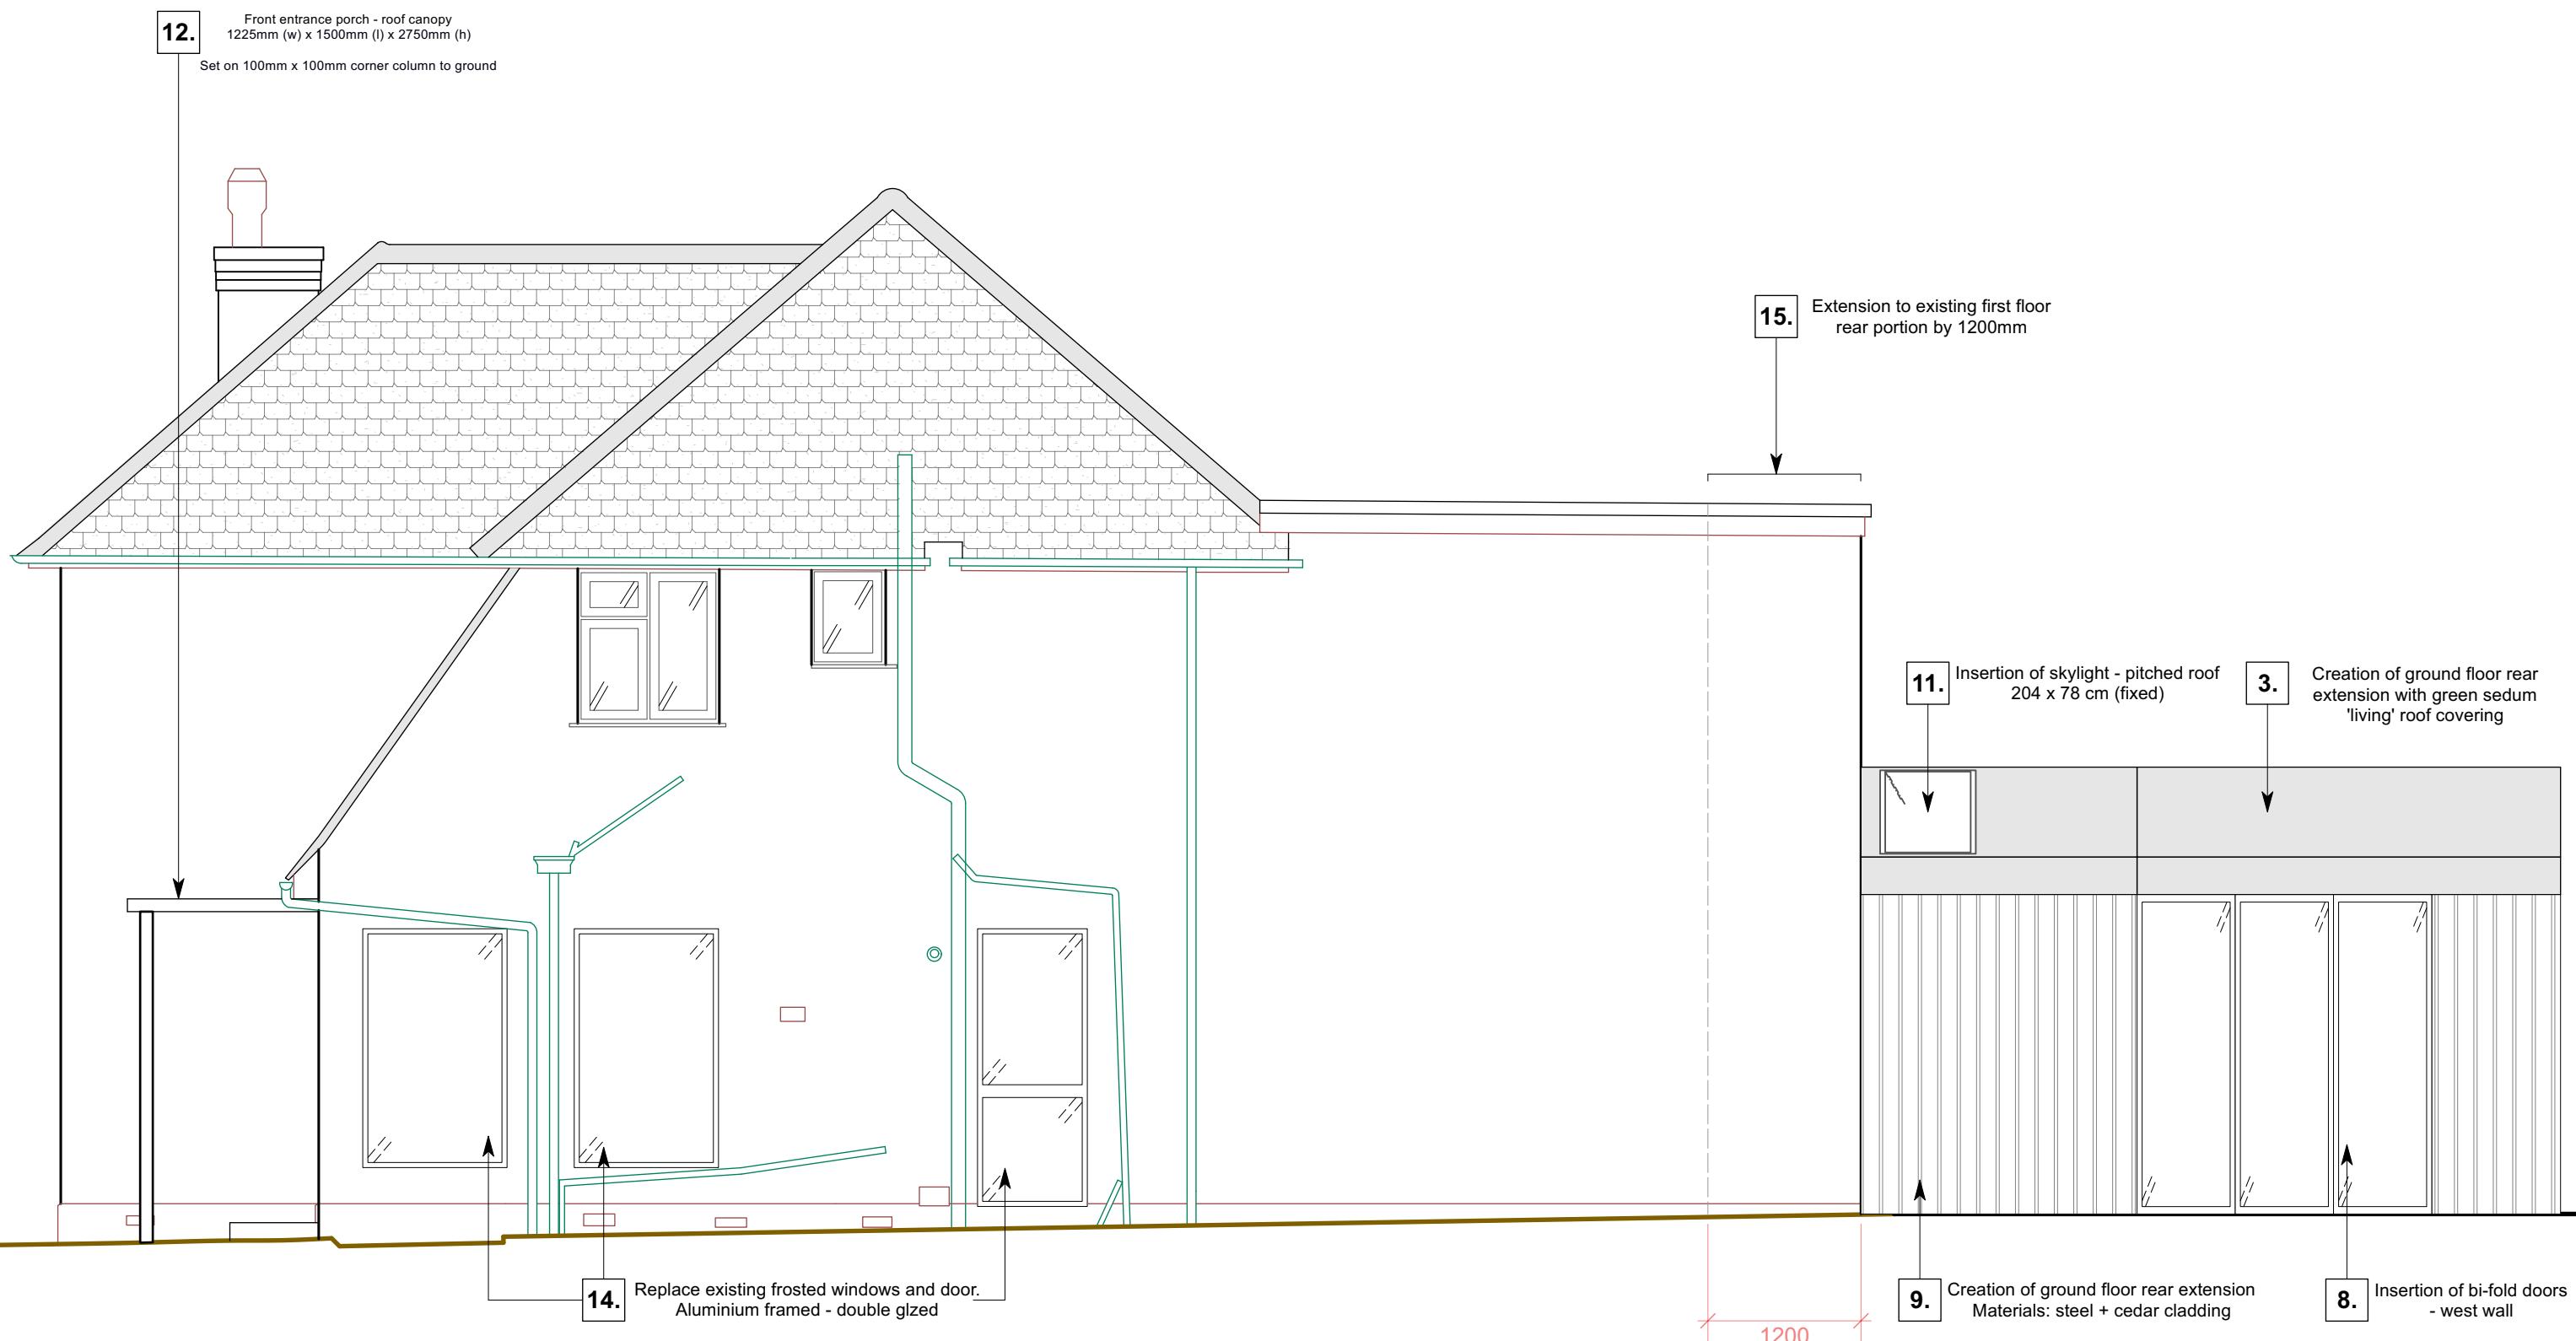


**hamiltonking.**


NOTES: Do not scale from this drawing. All dimensions in millimeters. All dimensions to be checked on site.  
All omissions and discrepancies to be reported to the designers immediately. This drawing is ©  
Hamilton\_King Ltd Use of these drawings must be authorised by HK LTD

**Proposed Side Elevation**

Client: Sathushen and Priya	hamiltonking.
Project: 129 Evelyn Avenue	Drawing Title: Proposed Rear Elevation
Scale: as stated	Drawn By: AM Checked By:
Date: 30.11.20	Job No: K055 DWG No: 006 Rev:

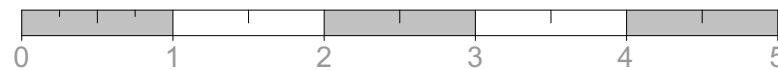

Scale 1:50 at A3

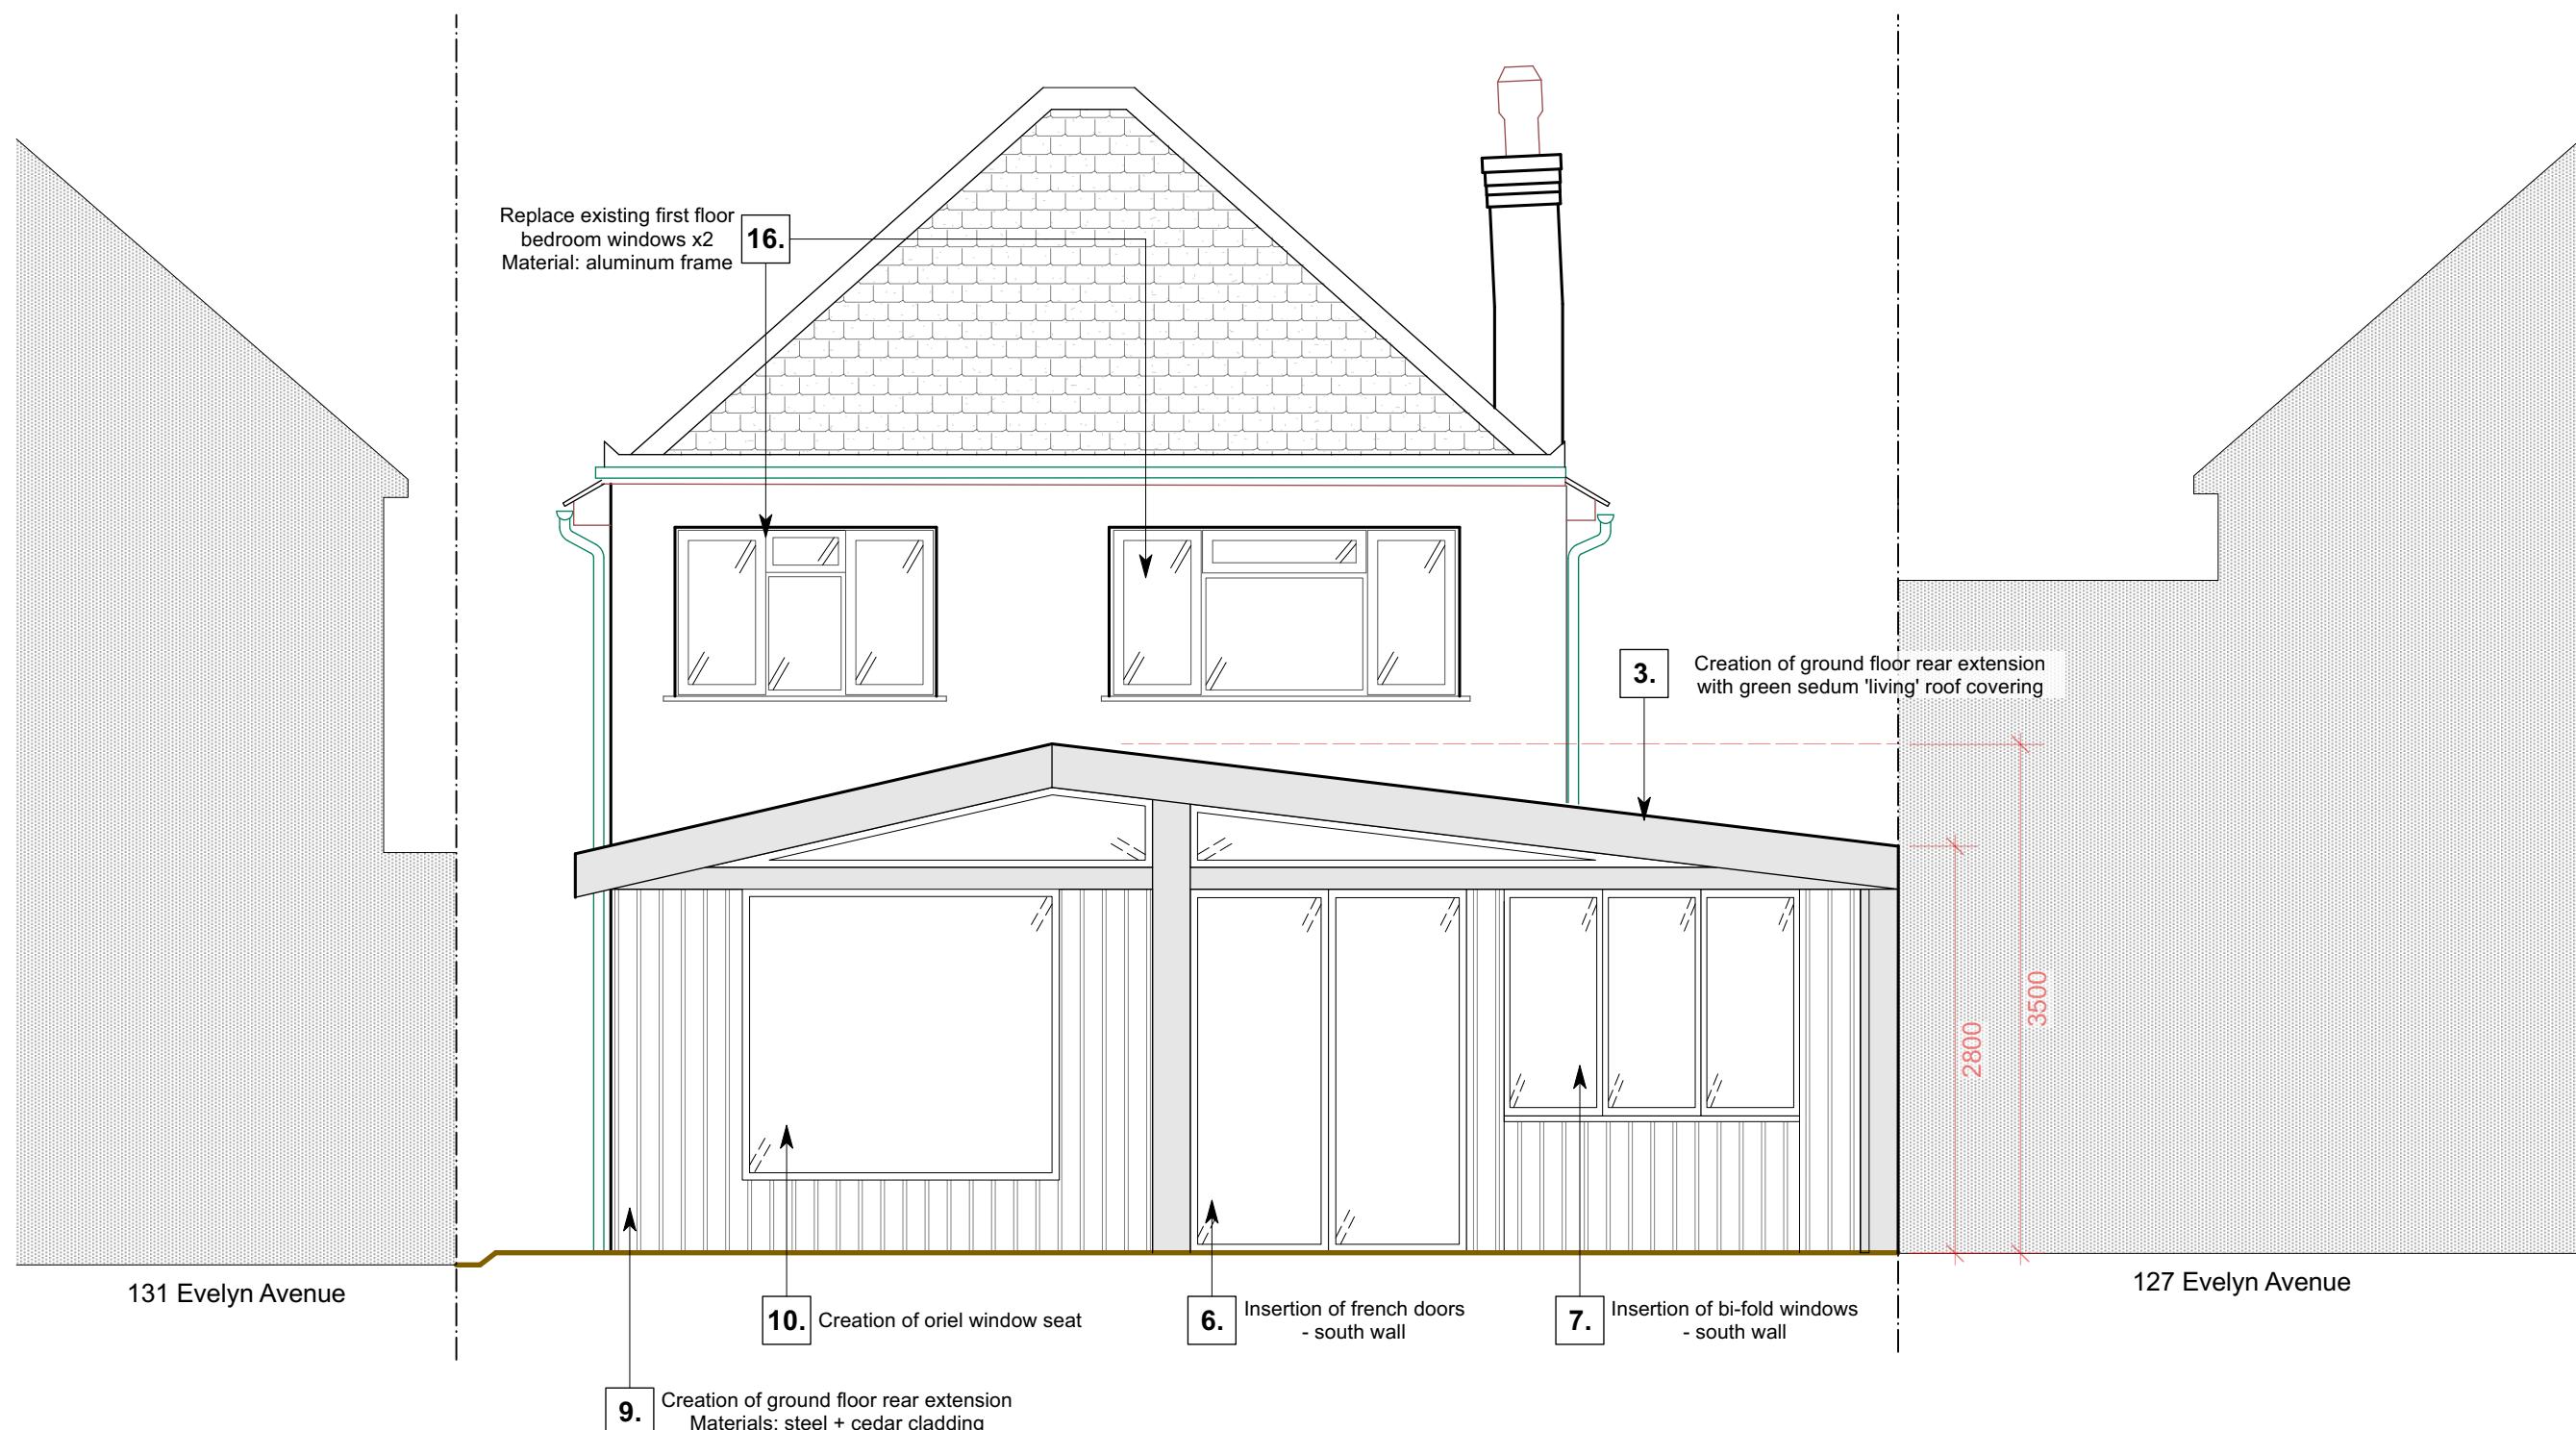

**hamiltonking.**


NOTES: Do not scale from this drawing. All dimensions in millimeters. All dimensions to be checked on site.  
All omissions and discrepancies to be reported to the designers immediately. This drawing is ©  
Hamilton\_King Ltd Use of these drawings must be authorised by HK LTD

**Proposed Rear Elevation**

Client: Sathushen and Priya	hamiltonking.
Project: 129 Evelyn Avenue	Drawing Title: Proposed Side Elevation
Scale: as stated	Drawn By: AM Checked By:
Date: 30.11.20	Job No: K055 DWG No: 007 Rev:



Scale 1:50 at A3

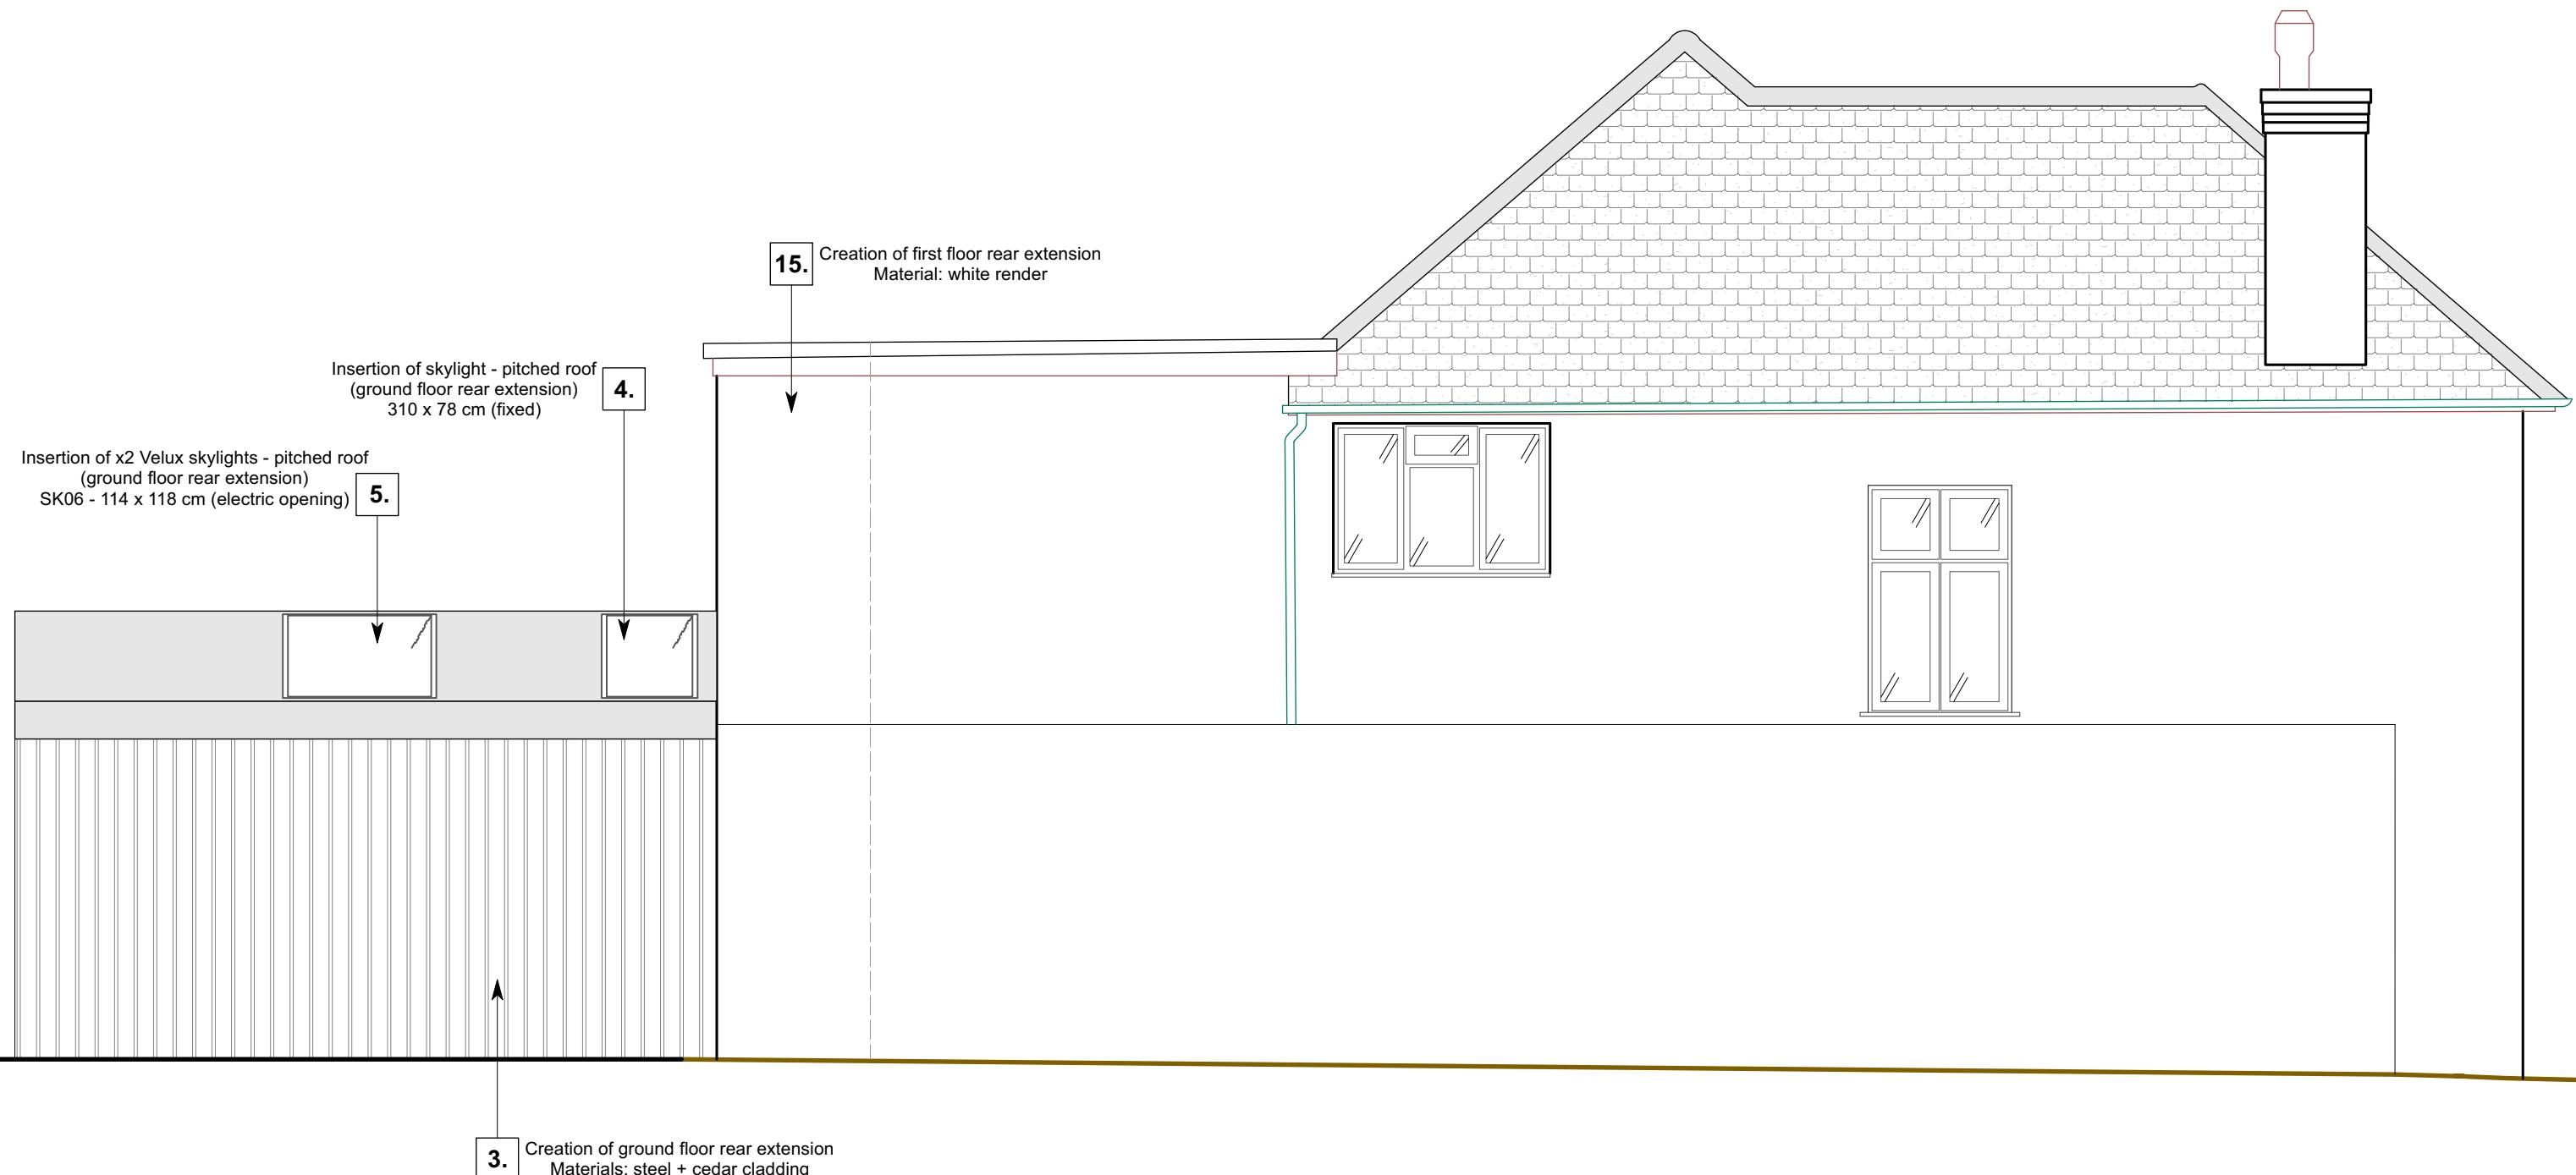

**hamiltonking.**


NOTES: Do not scale from this drawing. All dimensions in millimeters. All dimensions to be checked on site.  
All omissions and discrepancies to be reported to the designers immediately. This drawing is ©  
Hamilton\_King Ltd Use of these drawings must be authorised by HK LTD

**Proposed Side Elevation**

Client: Sathushen and Priya	hamiltonking.
Project: 129 Evelyn Avenue	Drawing Title: Proposed Section
Scale: as stated	Drawn By: AM Checked By:
Date: 30.11.20	DWG No: 008 Rev:
Job No: K055	© hamilton_king Ltd



Scale 1:50 at A3

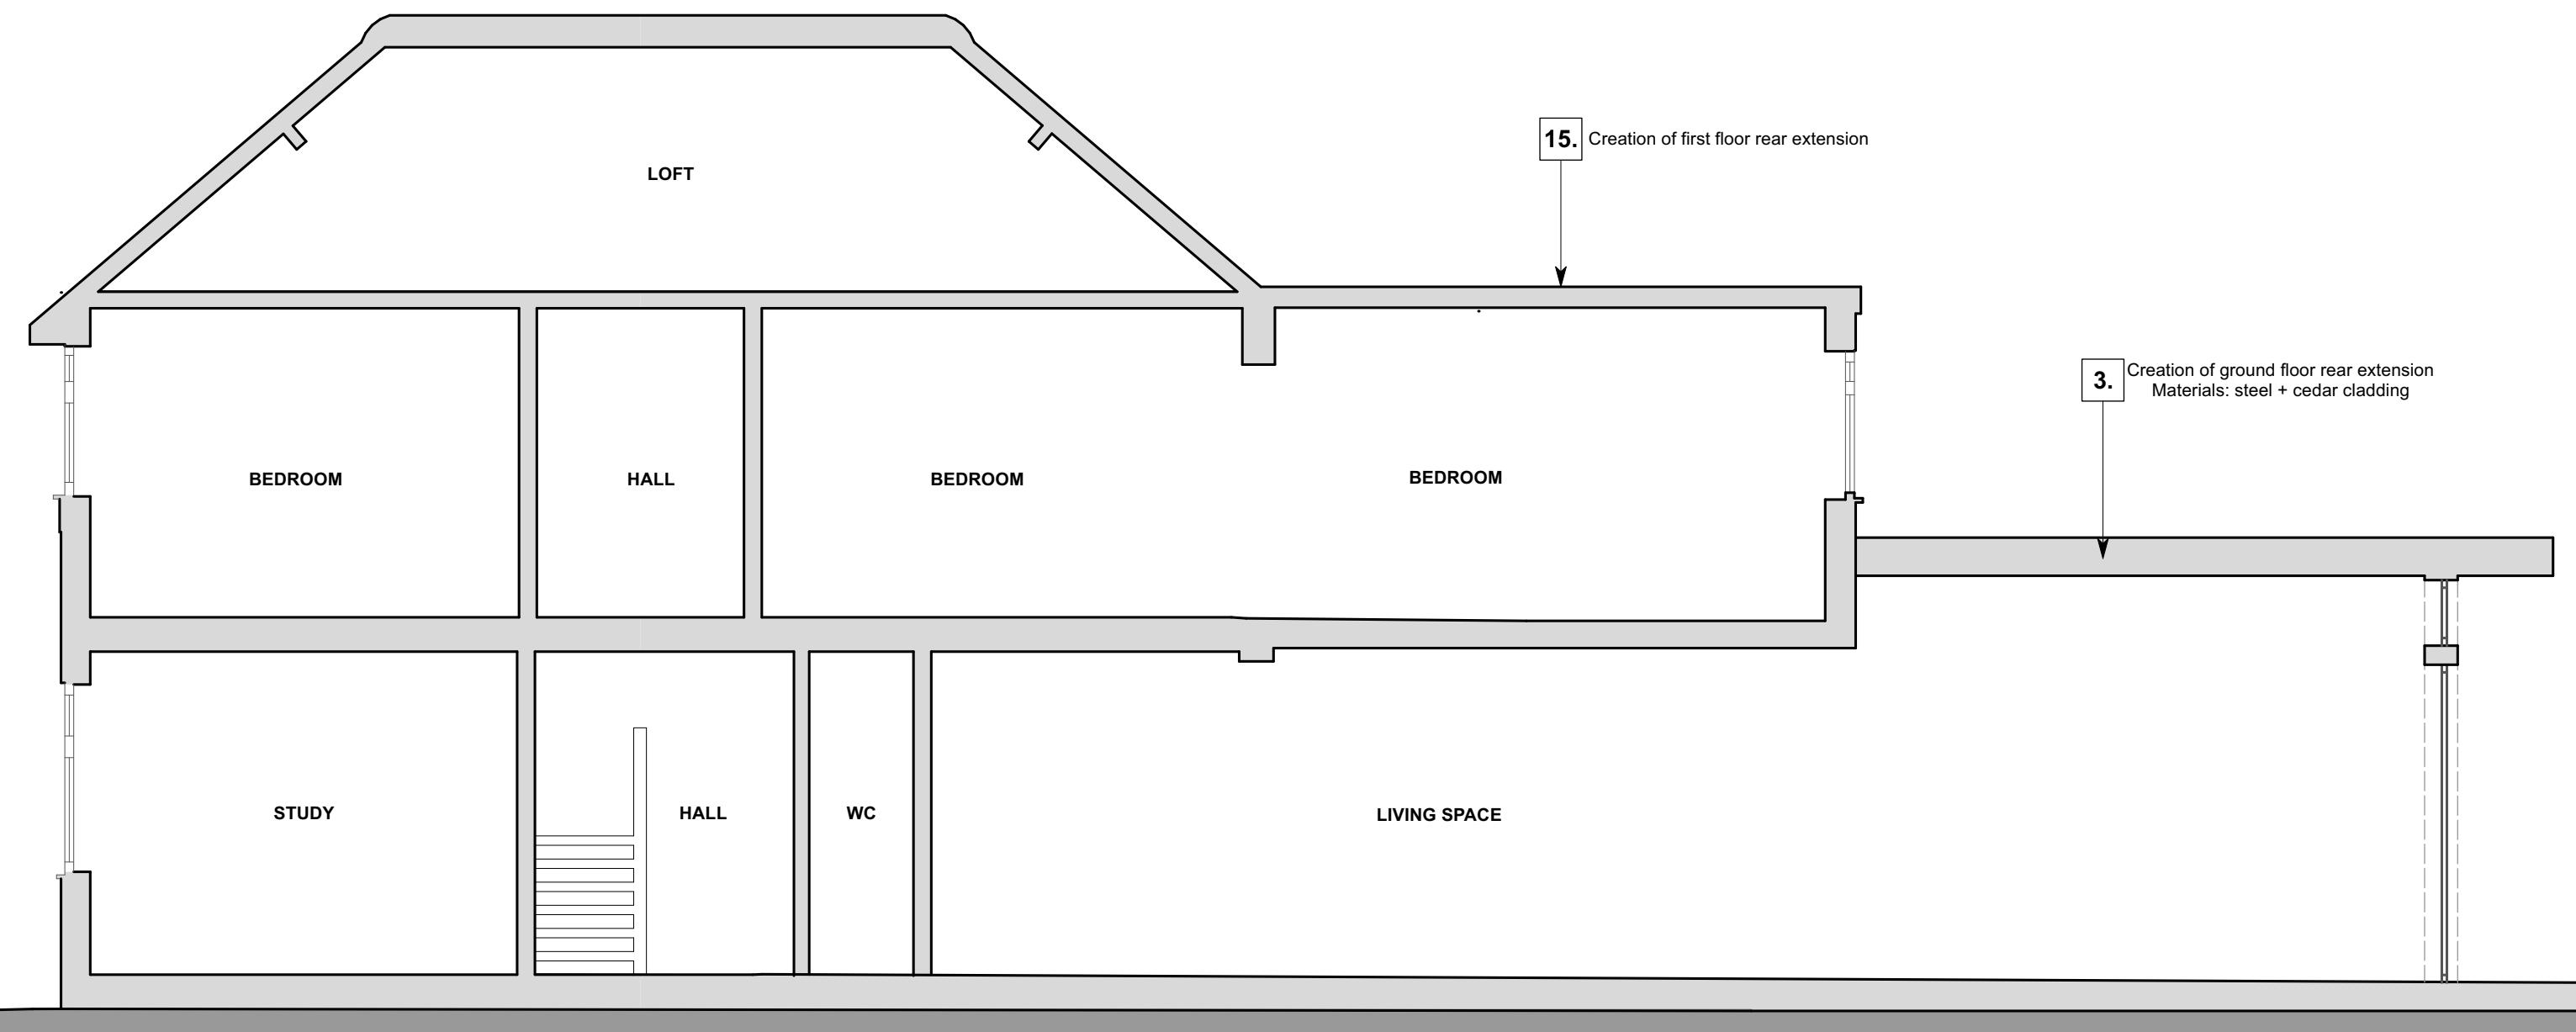

**hamiltonking.**

NOTES: Do not scale from this drawing. All dimensions in millimeters. All dimensions to be checked on site.  
All omissions and discrepancies to be reported to the design engineers immediately. This drawing is ©  
Hamilton\_King Ltd Use of these drawings must be authorised by HK LTD

**Proposed Section A-A**

Client: Sathushen and Priya	hamiltonking.
Project: 129 Evelyn Avenue	Drawing Title: Proposed 3D
Scale: as stated	Drawn By: AM Checked By:
Date: 30.11.20	Job No: K055 DWG No: 009 Rev: