



Scale 1:500 at A3




hamiltonking.

NOTES: Do not scale from this drawing. All dimensions in millimeters. All dimensions to be checked on site.
All omissions and discrepancies to be reported to the design engineers immediately. This drawing is ©
Hamilton_King Ltd Use of these drawings must be authorised by HK LTD


Site Plan 1:500



Client: Sathushen and Priya	hamiltonking.	111 Brewer Road, London E1 8QH, United Kingdom +44 203 800 5400 www.hamiltonking.com
Project: 129 Evelyn Avenue	Drawing Title: Site Plan	
Scale: as stated	Drawn By: AM	Checked By:
Date: 30.11.20	Job No: K055	DWG No: 001

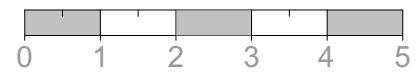

Scale 1:100 at A3

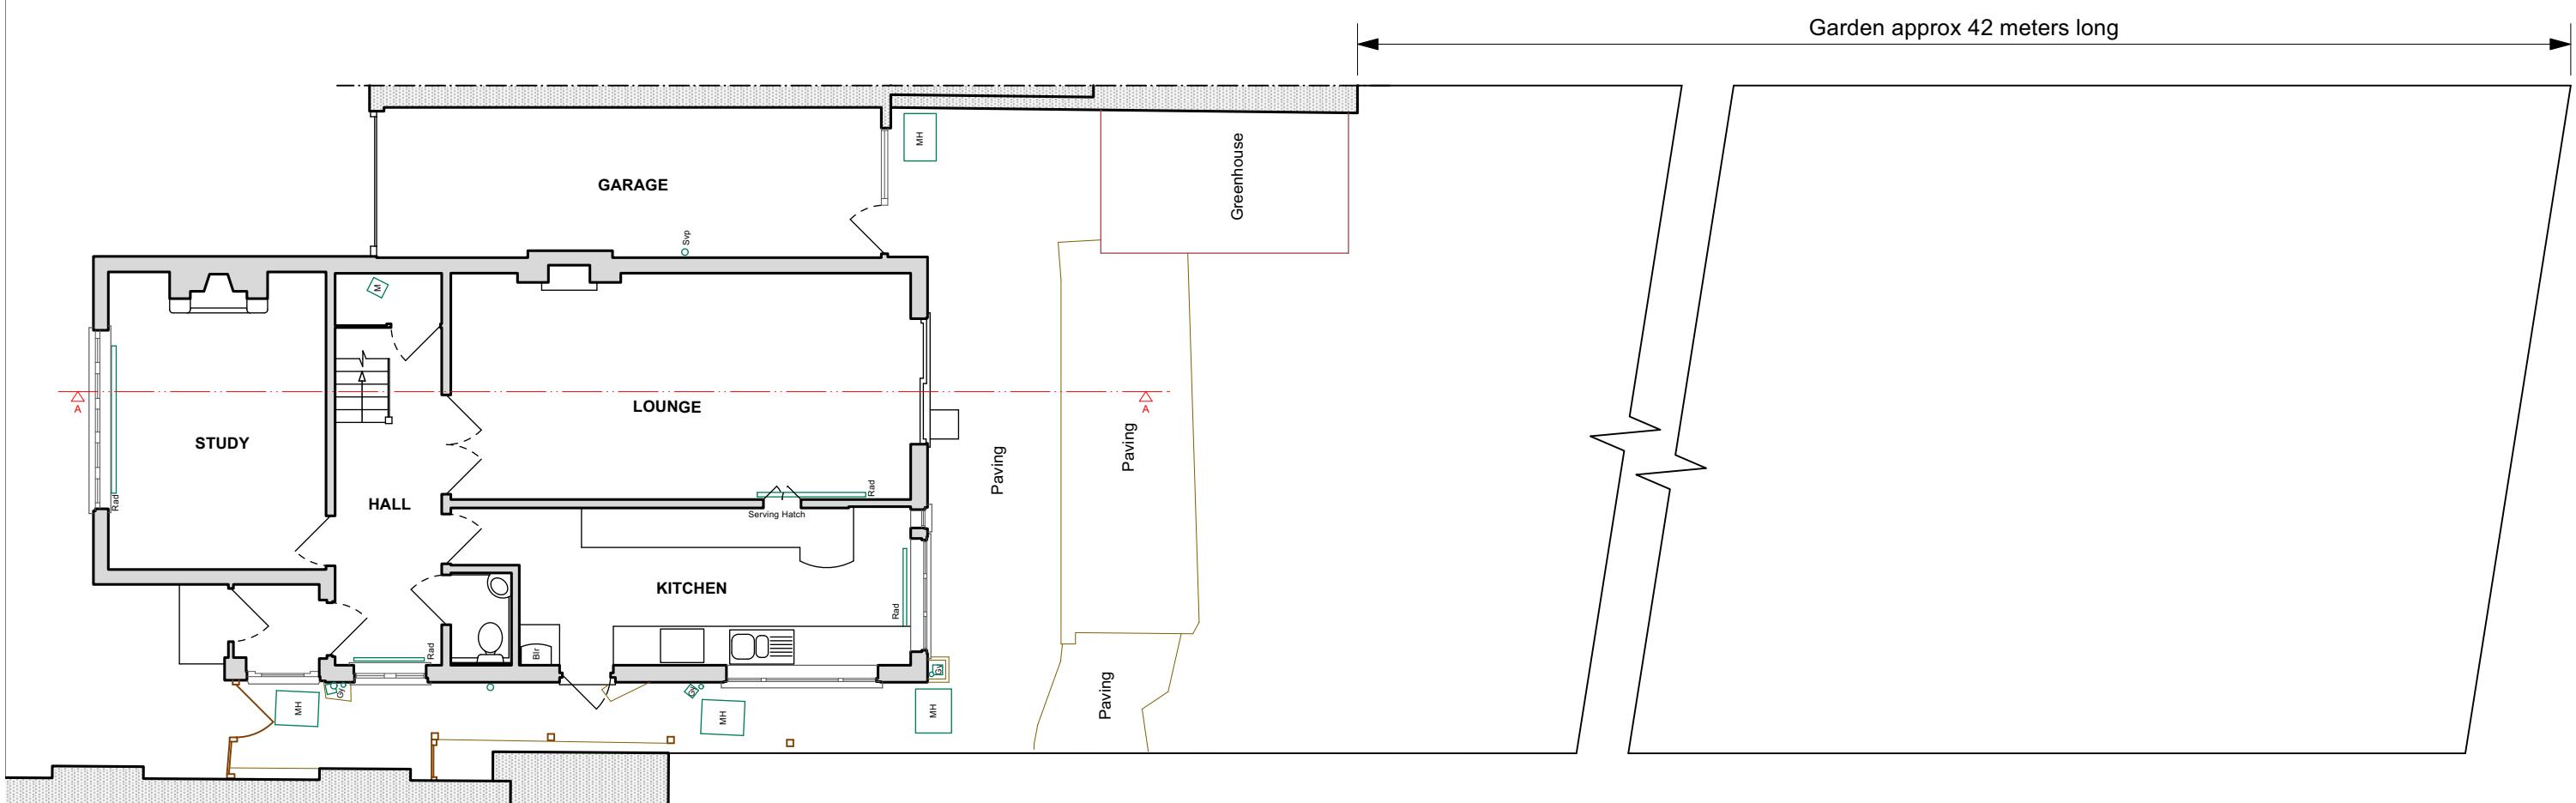

hamiltonking.

NOTES: Do not scale from this drawing. All dimensions in millimeters. All dimensions to be checked on site.
All omissions and discrepancies to be reported to the designer immediately. This drawing is ©
Hamilton_King Ltd Use of these drawings must be authorised by HK LTD


Proposed Ground Floor Plan + Garden



Client: Sathushen and Priya	hamiltonking.
Project: 129 Evelyn Avenue	Drawing Title: Ground Floor Plan + Garden
Scale: as stated	Drawn By: AM
Date: 30.11.20	Checked By: Rev: 002
Job No: K055	DWG No: 002

0 1 2 3 4 5

Scale 1:50 at A3

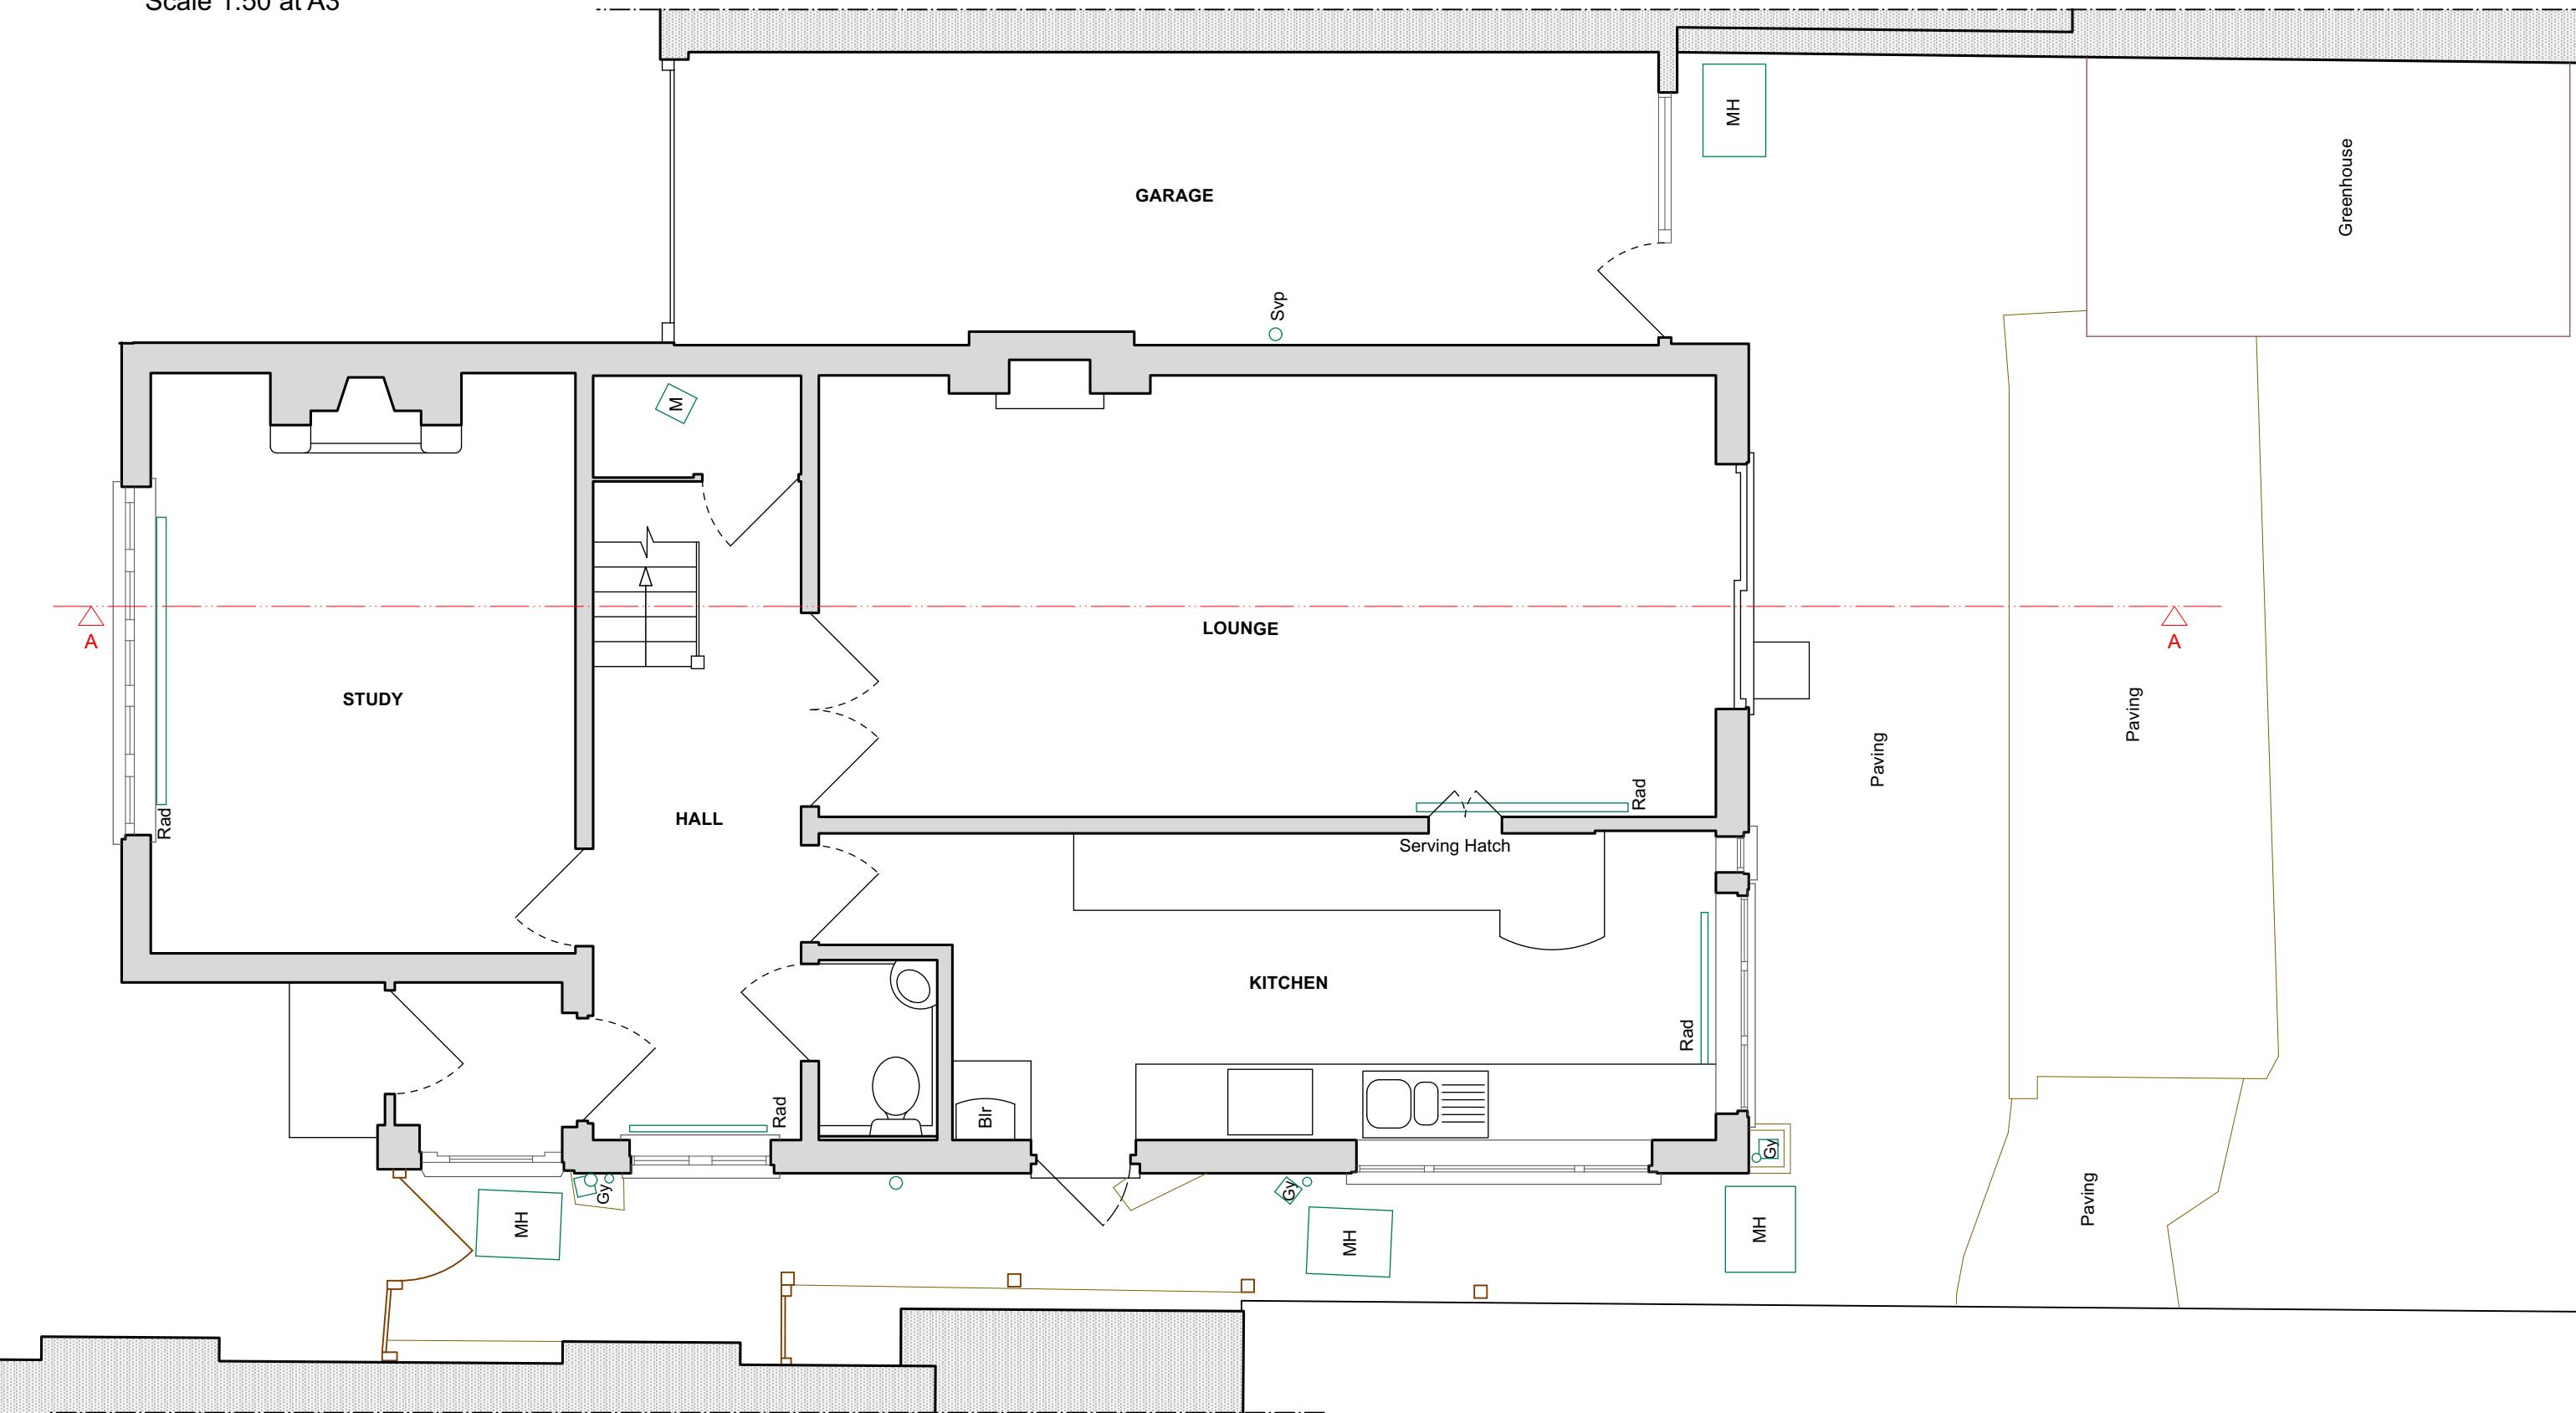

hamiltonking.

NOTES: Do not scale from this drawing. All dimensions in millimeters. All dimensions to be checked on site.
All omissions and discrepancies to be reported to the design engineers immediately. This drawing is ©
Hamilton_King Ltd Use of these drawings must be authorised by HK LTD


Proposed Ground Floor Plan



Client: Sathushen and Priya	hamiltonking.
Project: 129 Evelyn Avenue	Drawing Title: Ground Floor Plan
Scale: as stated	Drawn By: AM
Date: 30.11.20	Checked By:
Job No: K055	DWG No: 003
Rev:	© hamilton_king Ltd



Scale 1:100 at A3

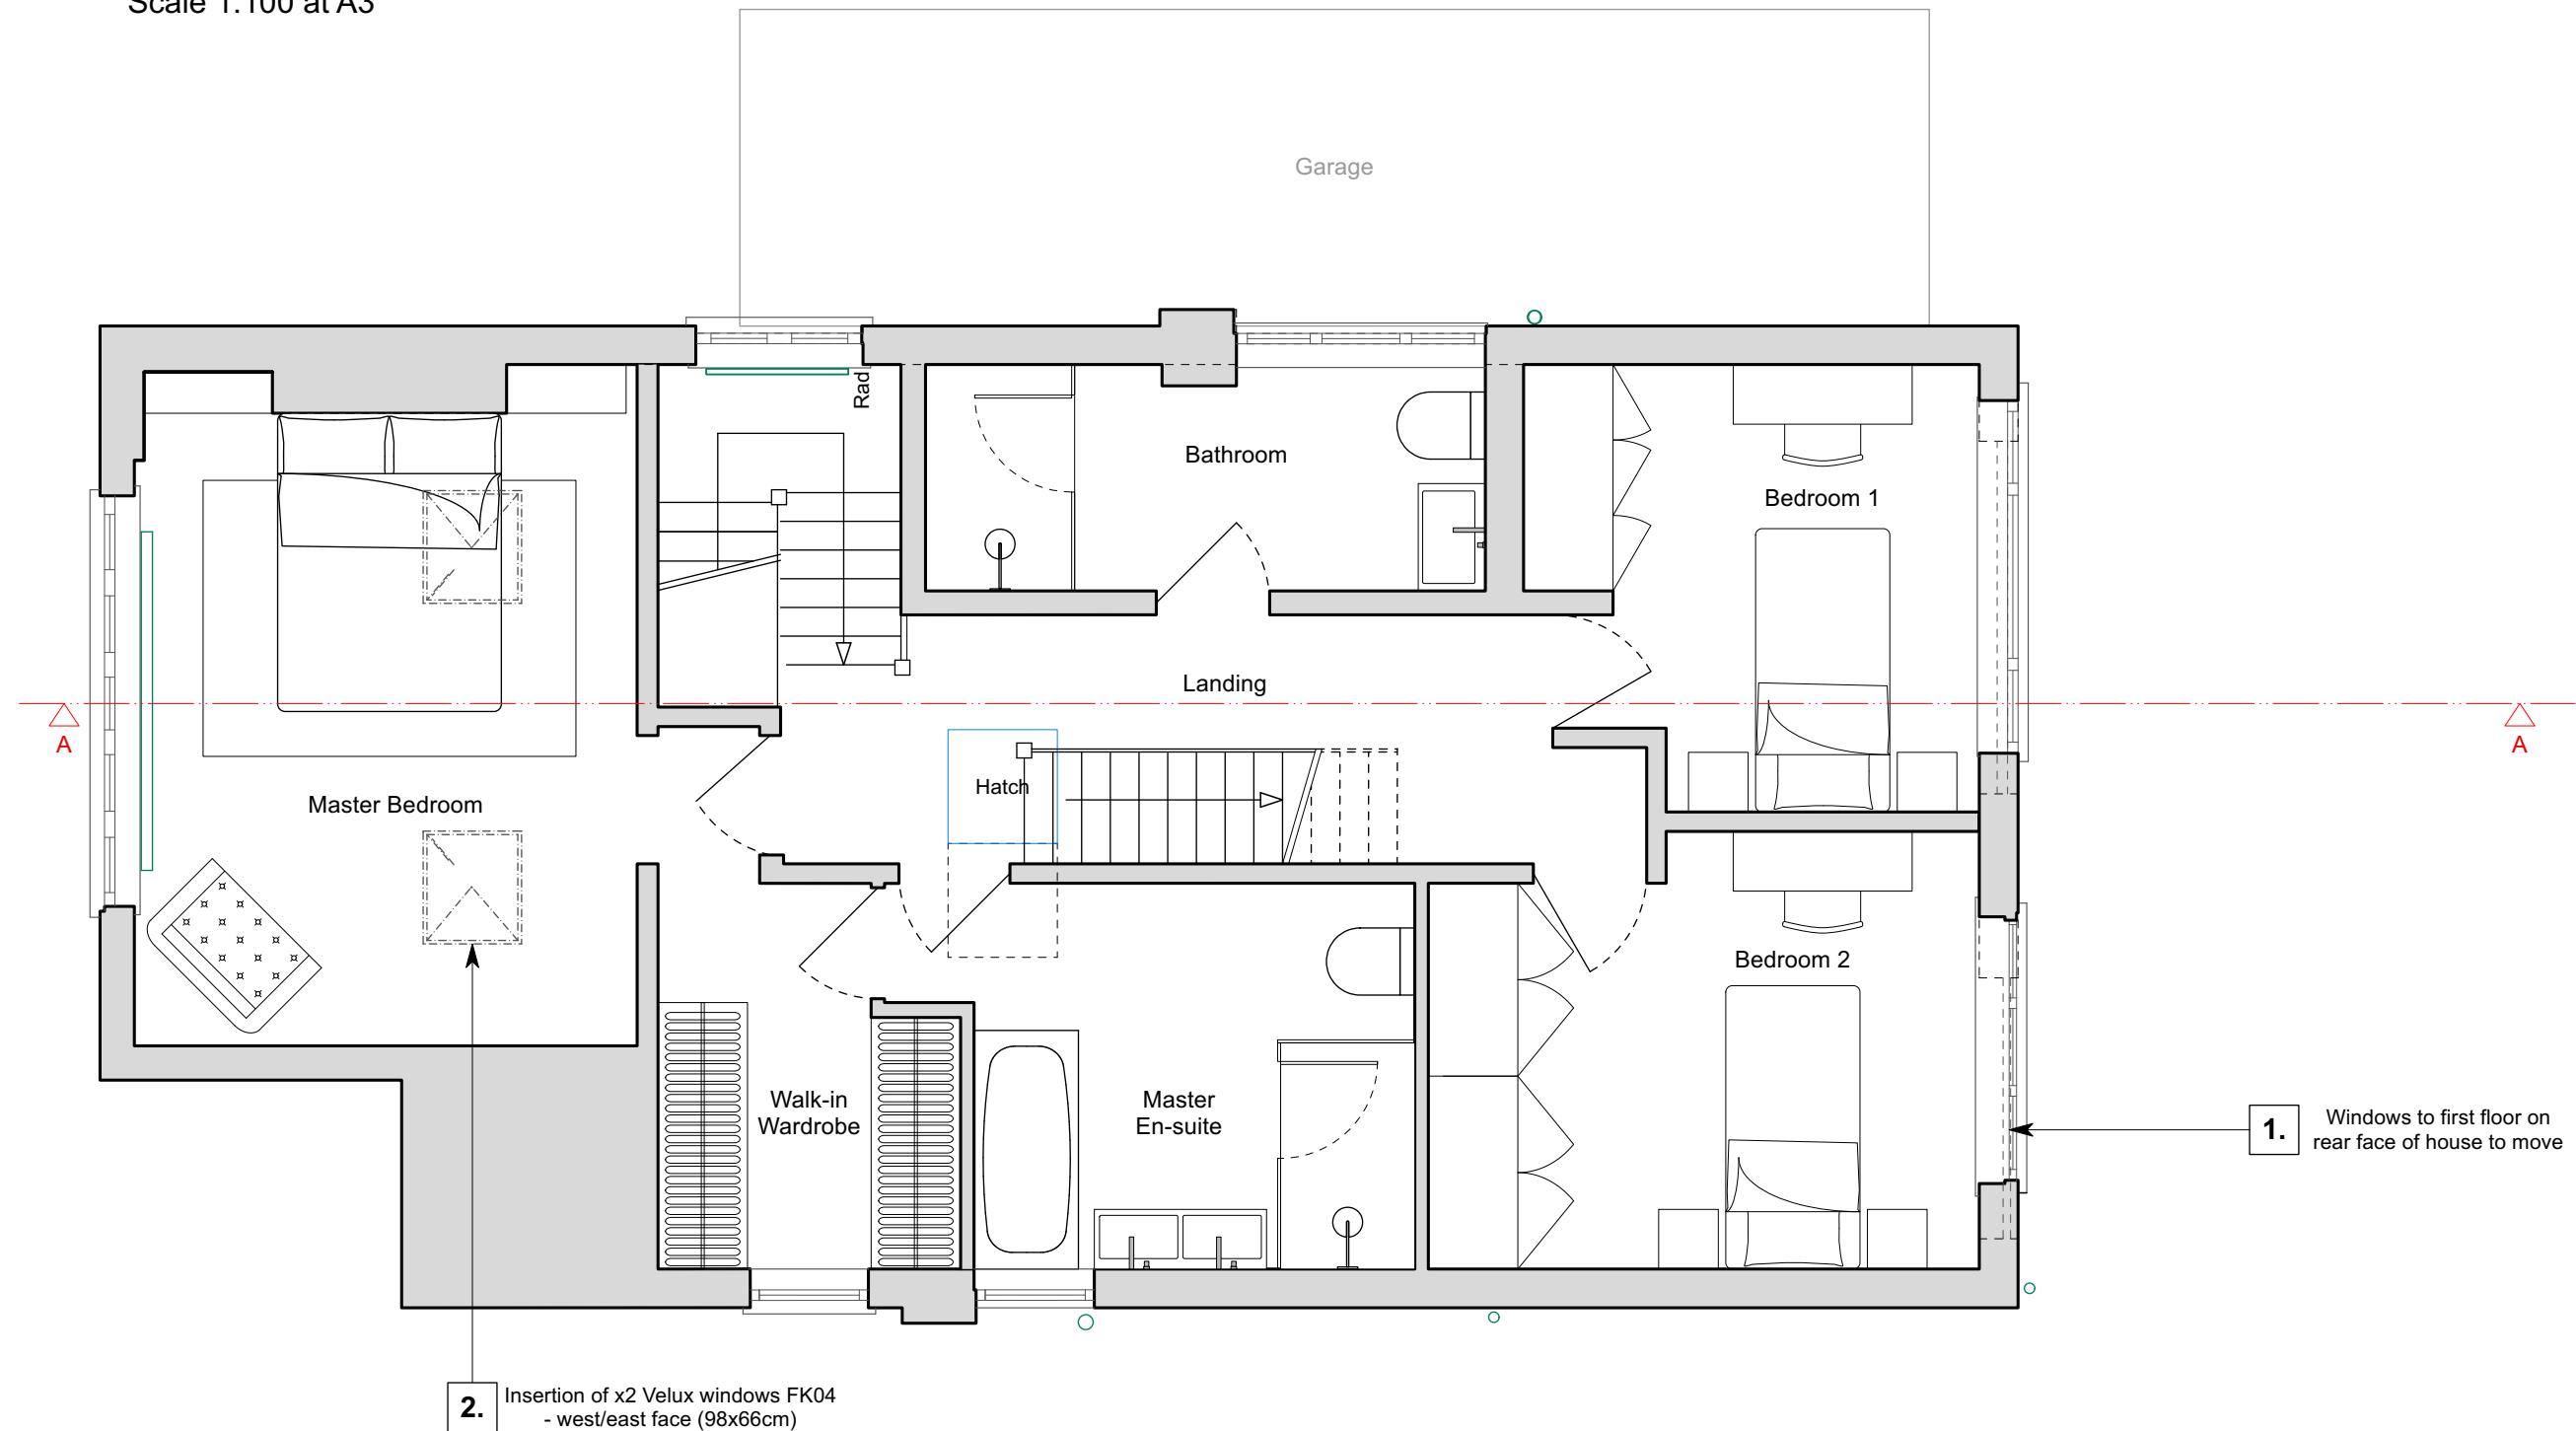

hamiltonking.

NOTES: Do not scale from this drawing. All dimensions in millimeters. All dimensions to be checked on site. All omissions and discrepancies to be reported to the design engineers immediately. This drawing is © Hamilton_King Ltd Use of these drawings must be authorised by HK LTD


Proposed First Floor Plan



Client: Sathushen and Priya	hamiltonking.
Project: 129 Evelyn Avenue	Drawing Title: First Floor Plan
Scale: as stated	Drawn By: AM
Date: 30.11.20	Checked By:
Job No: K055	DWG No: 004
Rev:	



Scale 1:100 at A3

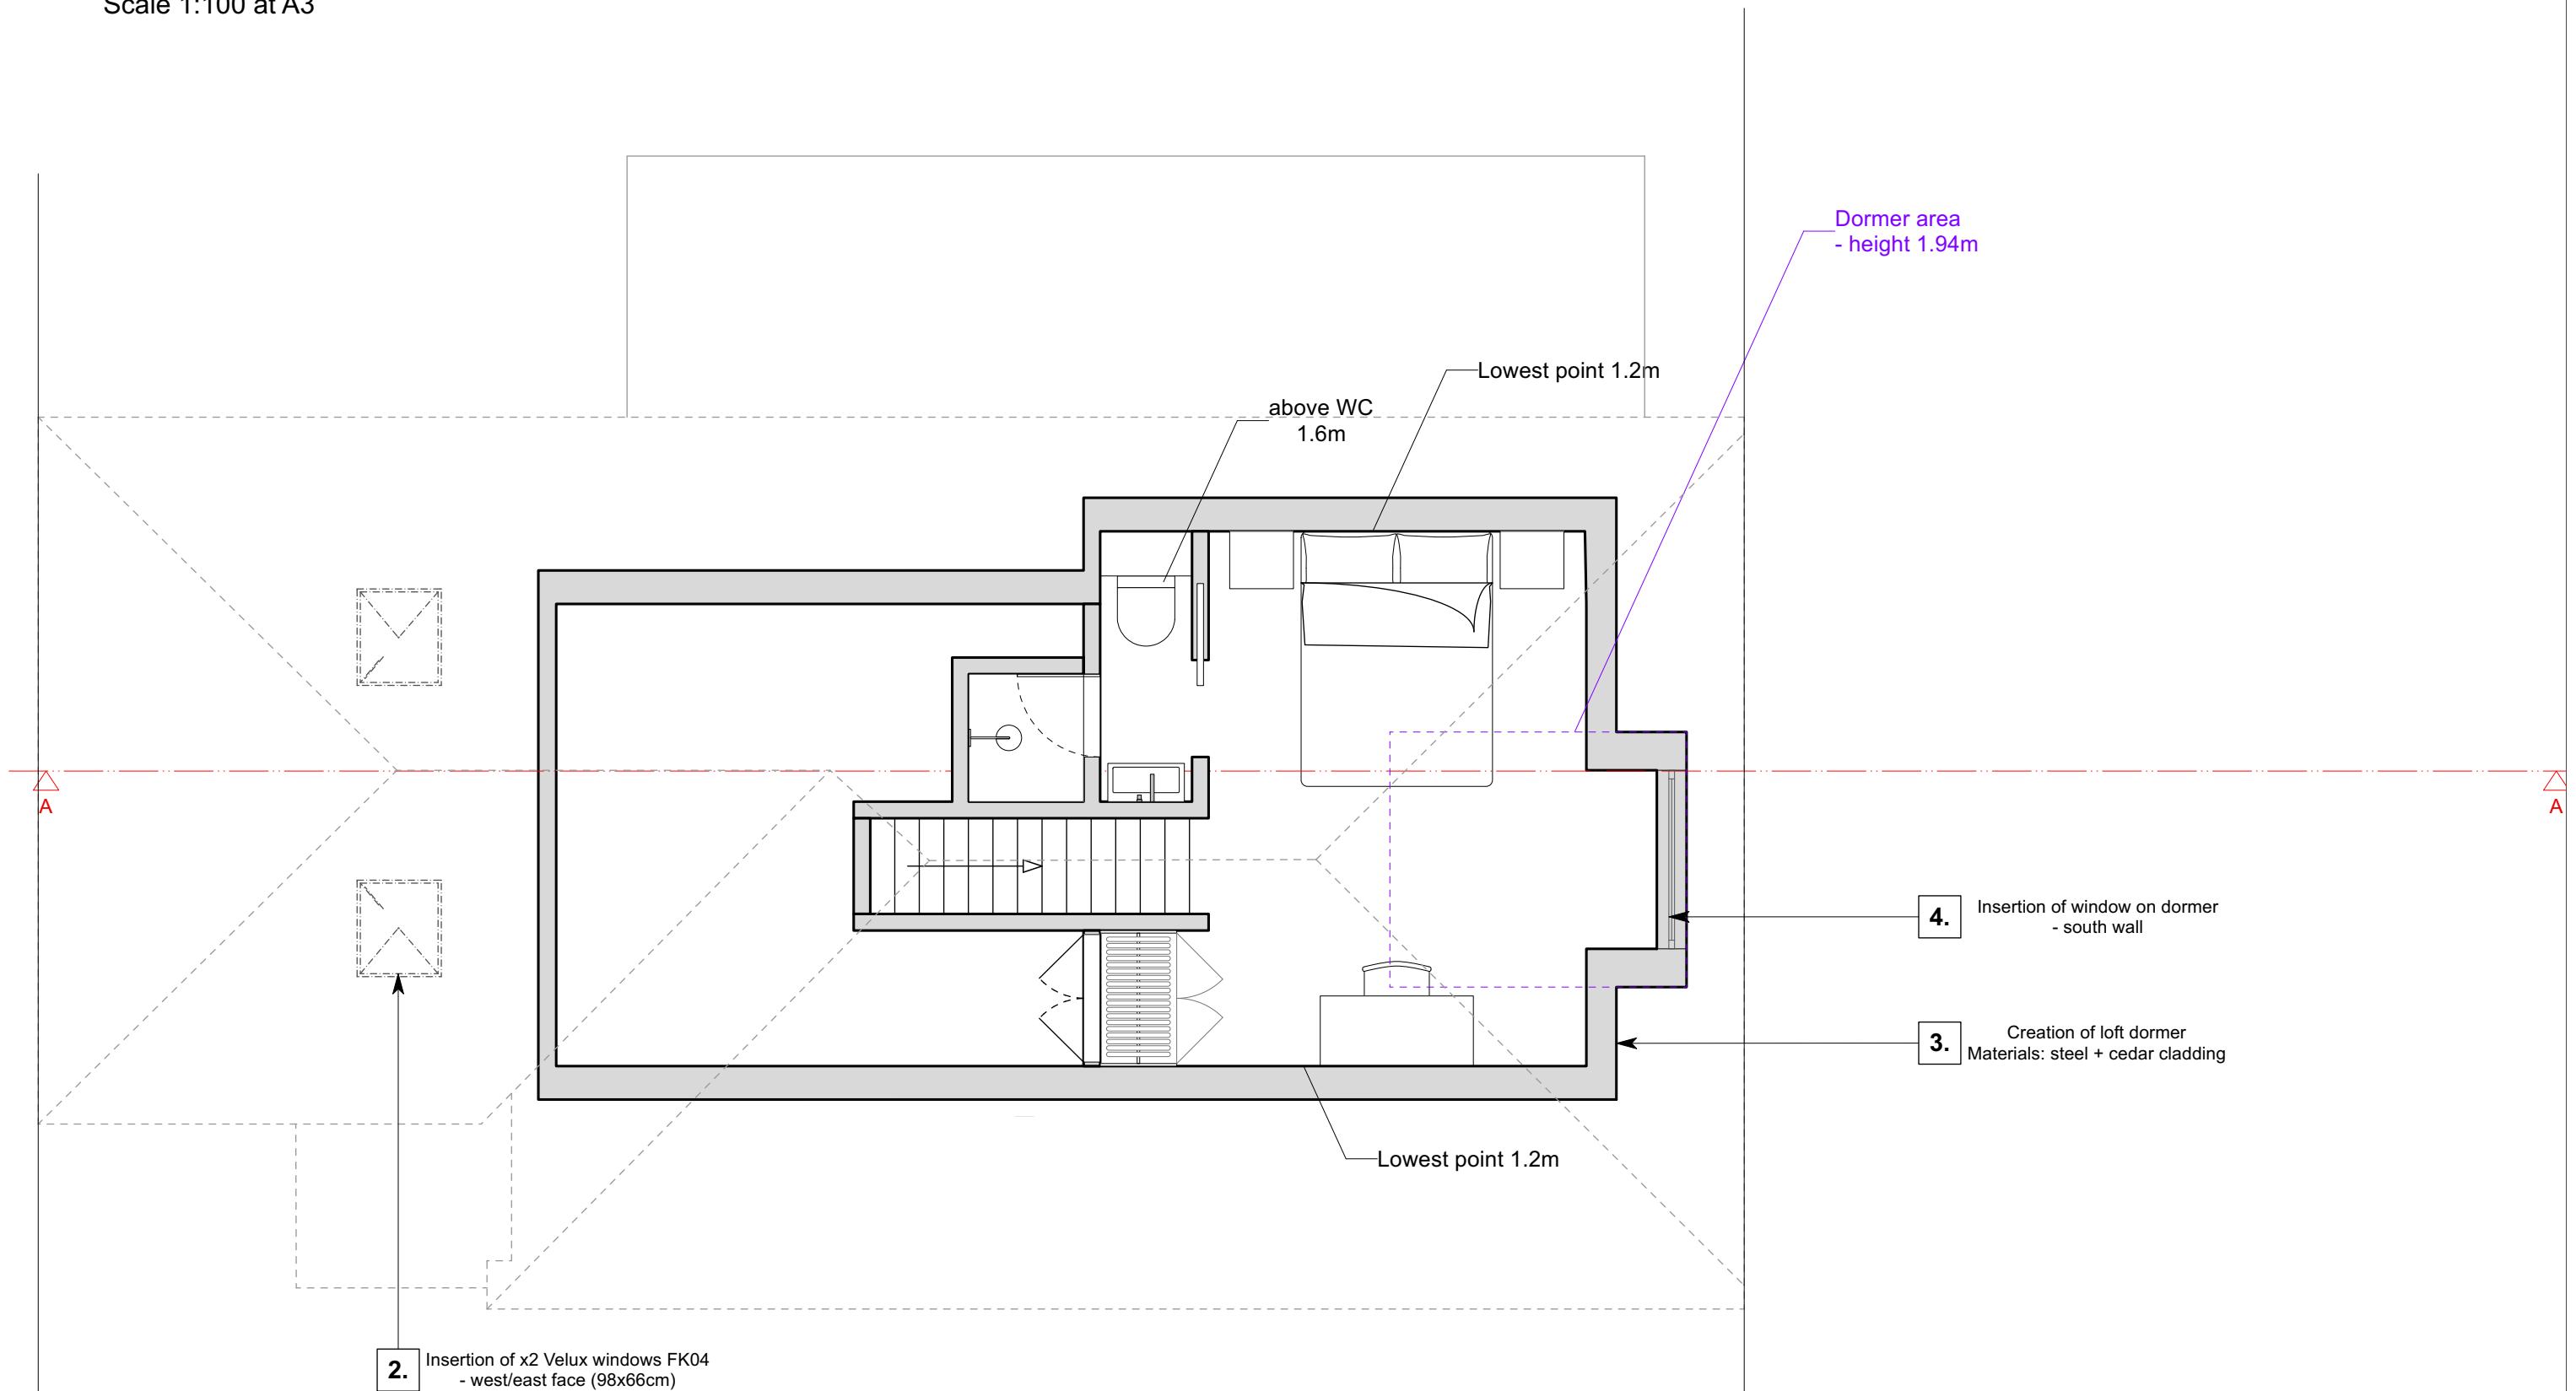

hamiltonking.


NOTES: Do not scale from this drawing. All dimensions in millimeters. All dimensions to be checked on site.
All omissions and discrepancies to be reported to the designees immediately. This drawing is ©
Hamilton_King Ltd Use of these drawings must be authorised by HK LTD

Proposed Second Floor Plan


Client: Sathushen and Priya
Project: 129 Evelyn Avenue
Scale: as stated
Date: 30.11.20

hamiltonking.
Drawing Title: Roof Plan
Drawn By: AM
Checked By:
Job No: K055
DWG No: 005
Rev: 0

111 Rose Road, London
W14 0PY
+44 20 3608 0000
© hamilton_king ltd

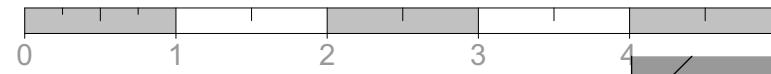

Scale 1:50 at A3

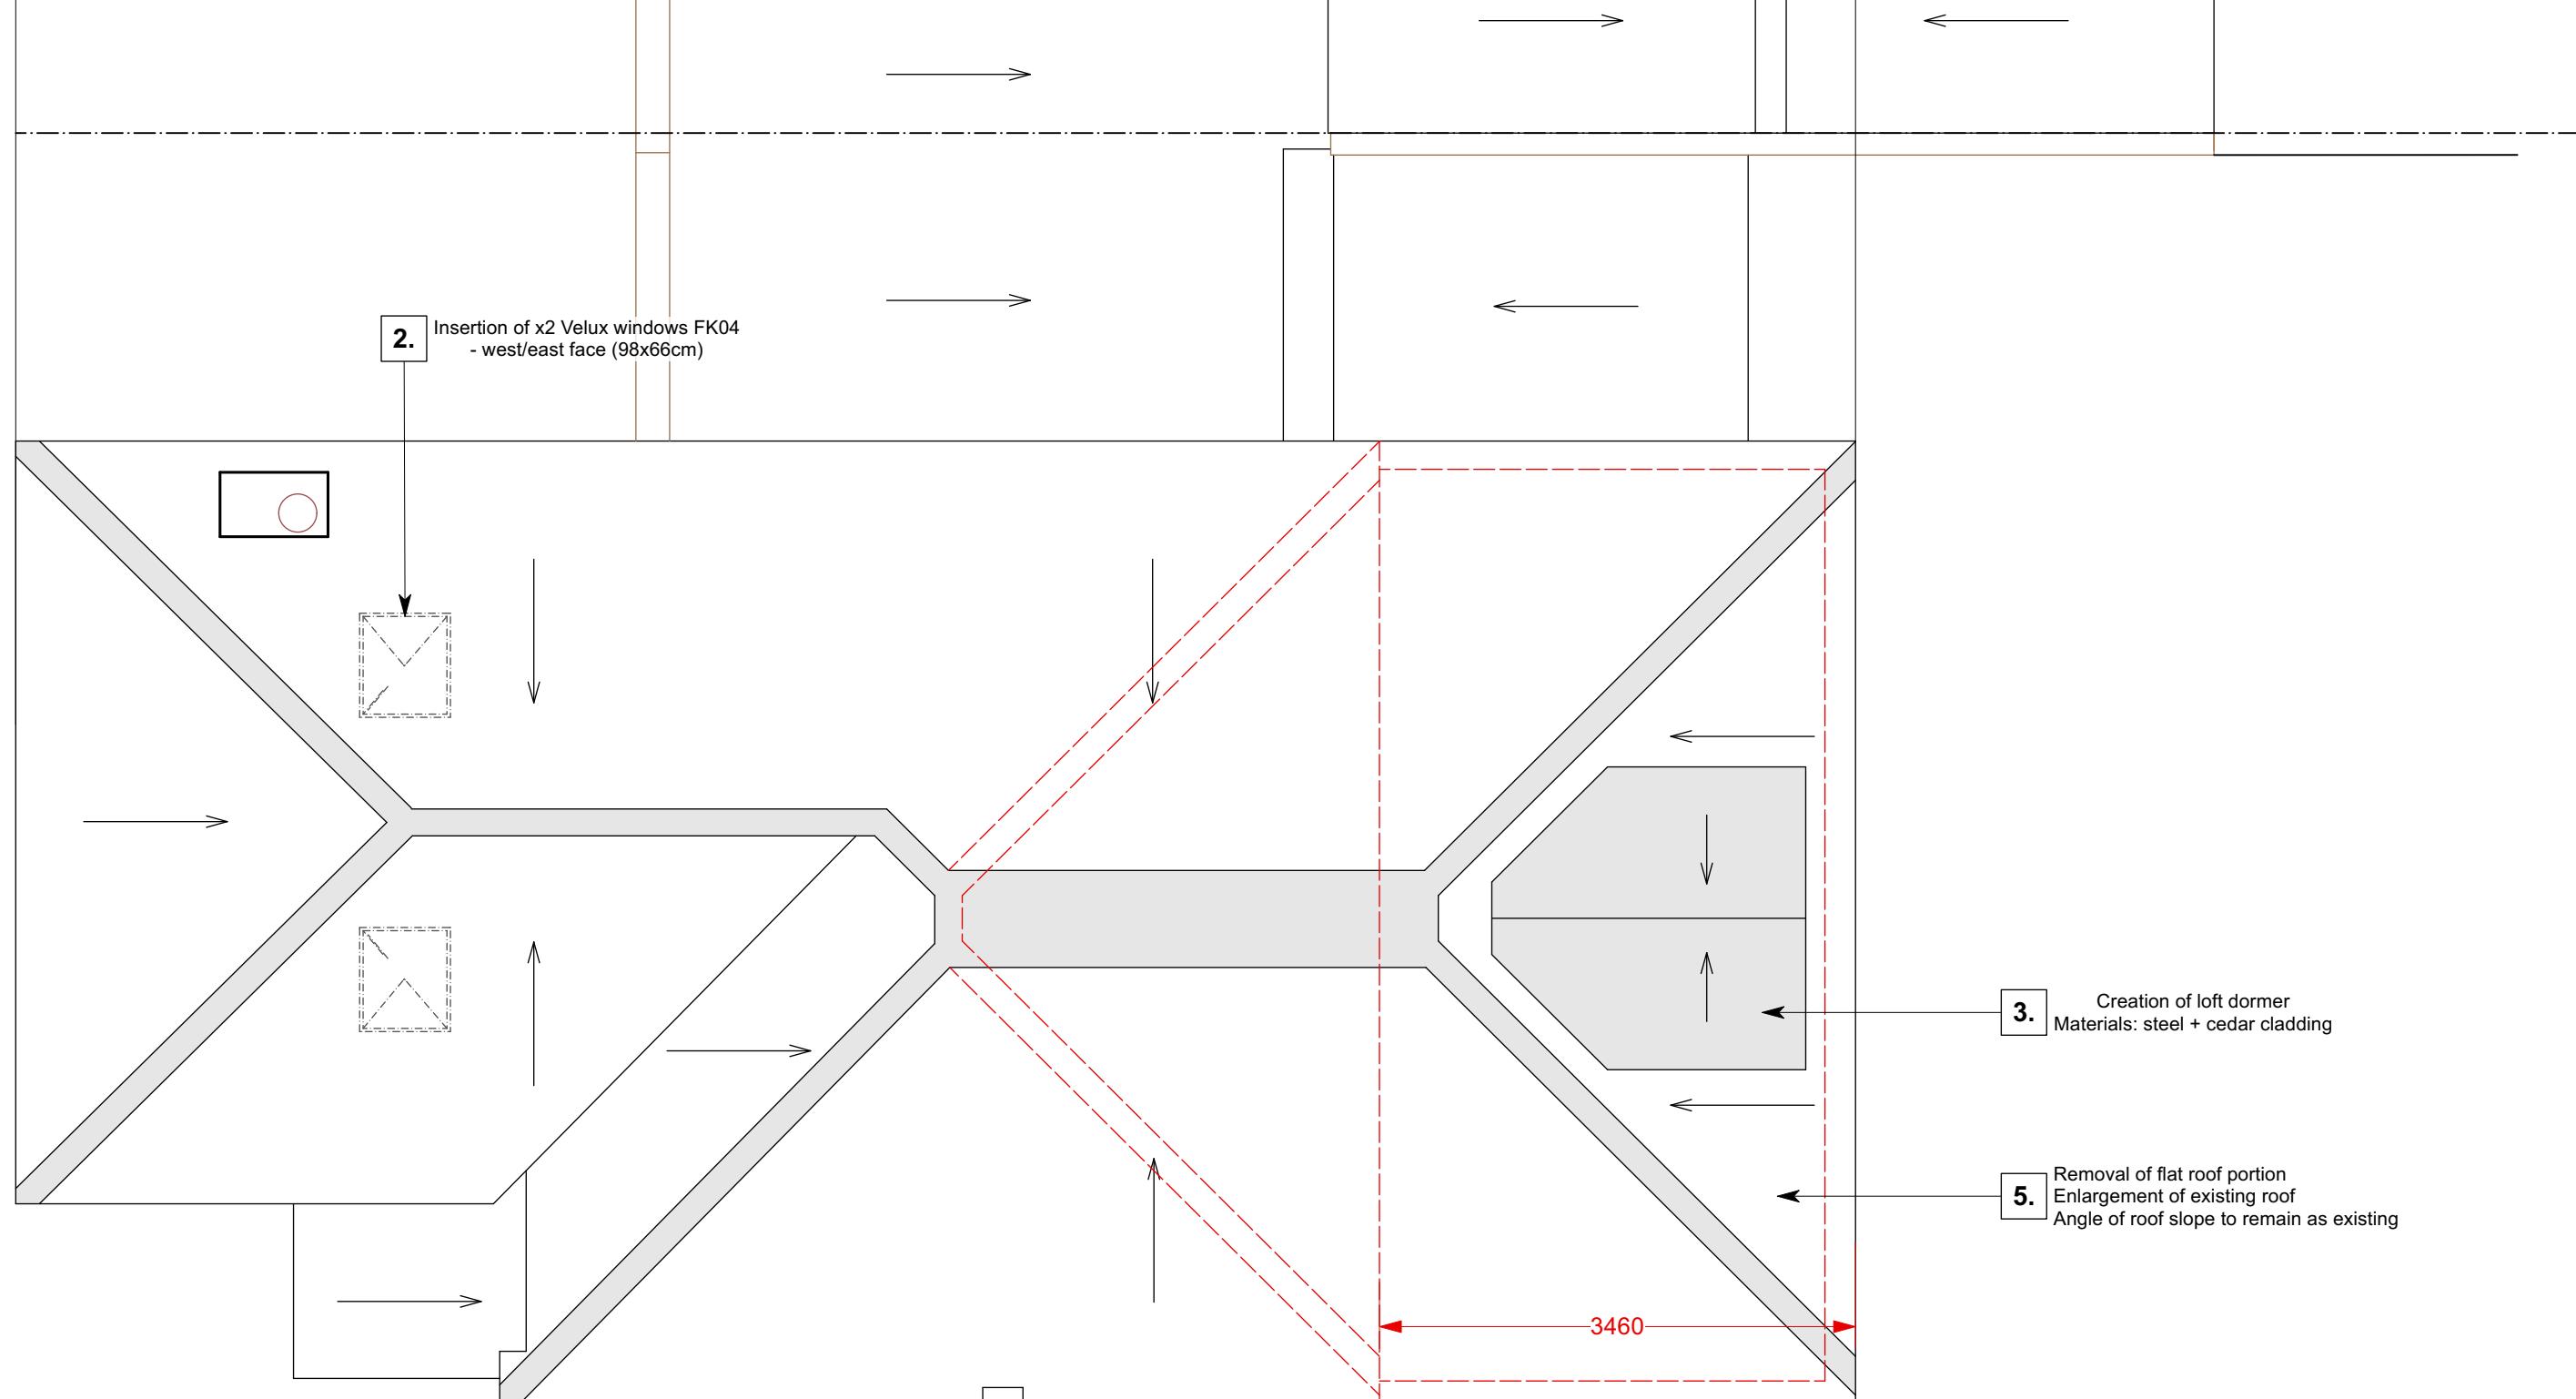

hamiltonking.

NOTES: Do not scale from this drawing. All dimensions in millimeters. All dimensions to be checked on site.
All omissions and discrepancies to be reported to the designers immediately. This drawing is ©
Hamilton_King Ltd Use of these drawings must be authorised by HK LTD

Proposed Roof Plan

Client: Sathushen and Priya	hamiltonking.
Project: 129 Evelyn Avenue	Drawing Title: Front Elevation
Scale: as stated	Drawn By: AM
Date: 30.11.20	Checked By:
Job No: K055	DWG No: 006
Rev:	



Scale 1:50 at A3



hamiltonking.


NOTES: Do not scale from this drawing. All dimensions in millimeters. All dimensions to be checked on site.
All omissions and discrepancies to be reported to the designers immediately. This drawing is ©
Hamilton_King Ltd Use of these drawings must be authorised by HK LTD

Proposed Front Elevation

Client: Sathushen and Priya	hamiltonking.
Project: 129 Evelyn Avenue	Drawing Title: Side Elevation
Scale: as stated	Drawn By: AM Checked By:
Date: 30.11.20	Job No: K055 DWG No: 007 Rev:

0 1 2 3 4 5

Scale 1:50 at A3

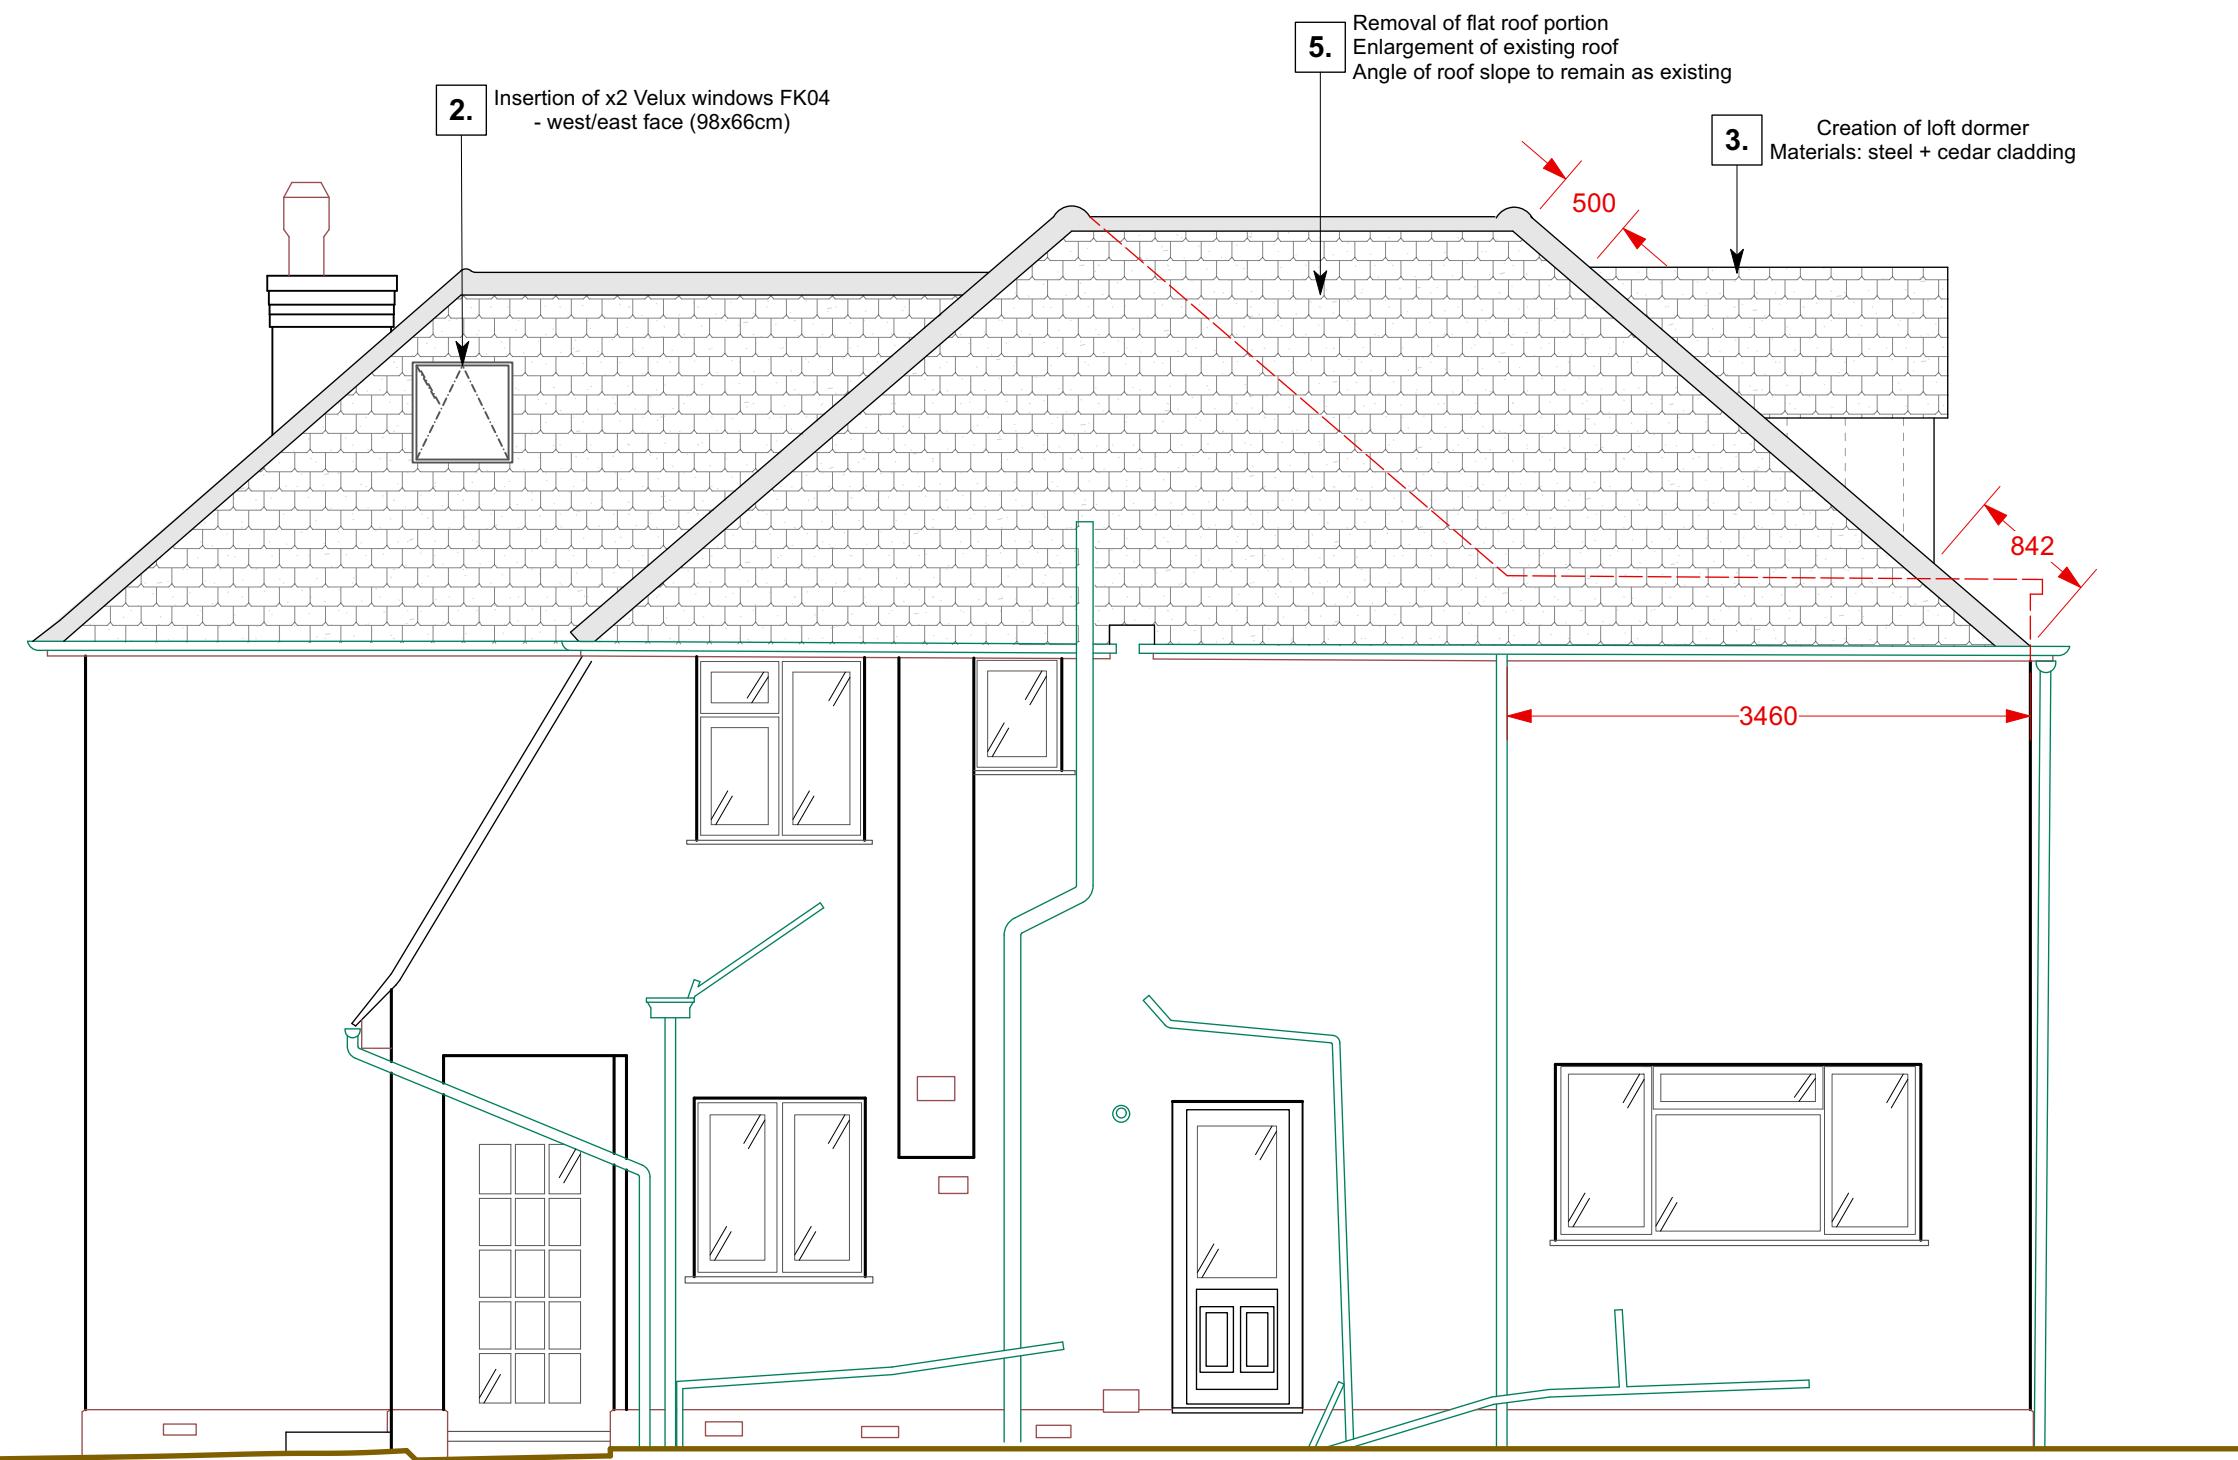

hamiltonking.


NOTES: Do not scale from this drawing. All dimensions in millimeters. All dimensions to be checked on site. All omissions and discrepancies to be reported to the designers immediately. This drawing is © Hamilton_King Ltd Use of these drawings must be authorised by HK LTD

Proposed Side Elevation

Client: Sathushen and Priya	hamiltonking.
Project: 129 Evelyn Avenue	Drawing Title: Rear Elevation
Scale: as stated	Drawn By: AM Checked By:
Date: 30.11.20 Job No: K055	DWG No: 008 Rev:



Scale 1:50 at A3

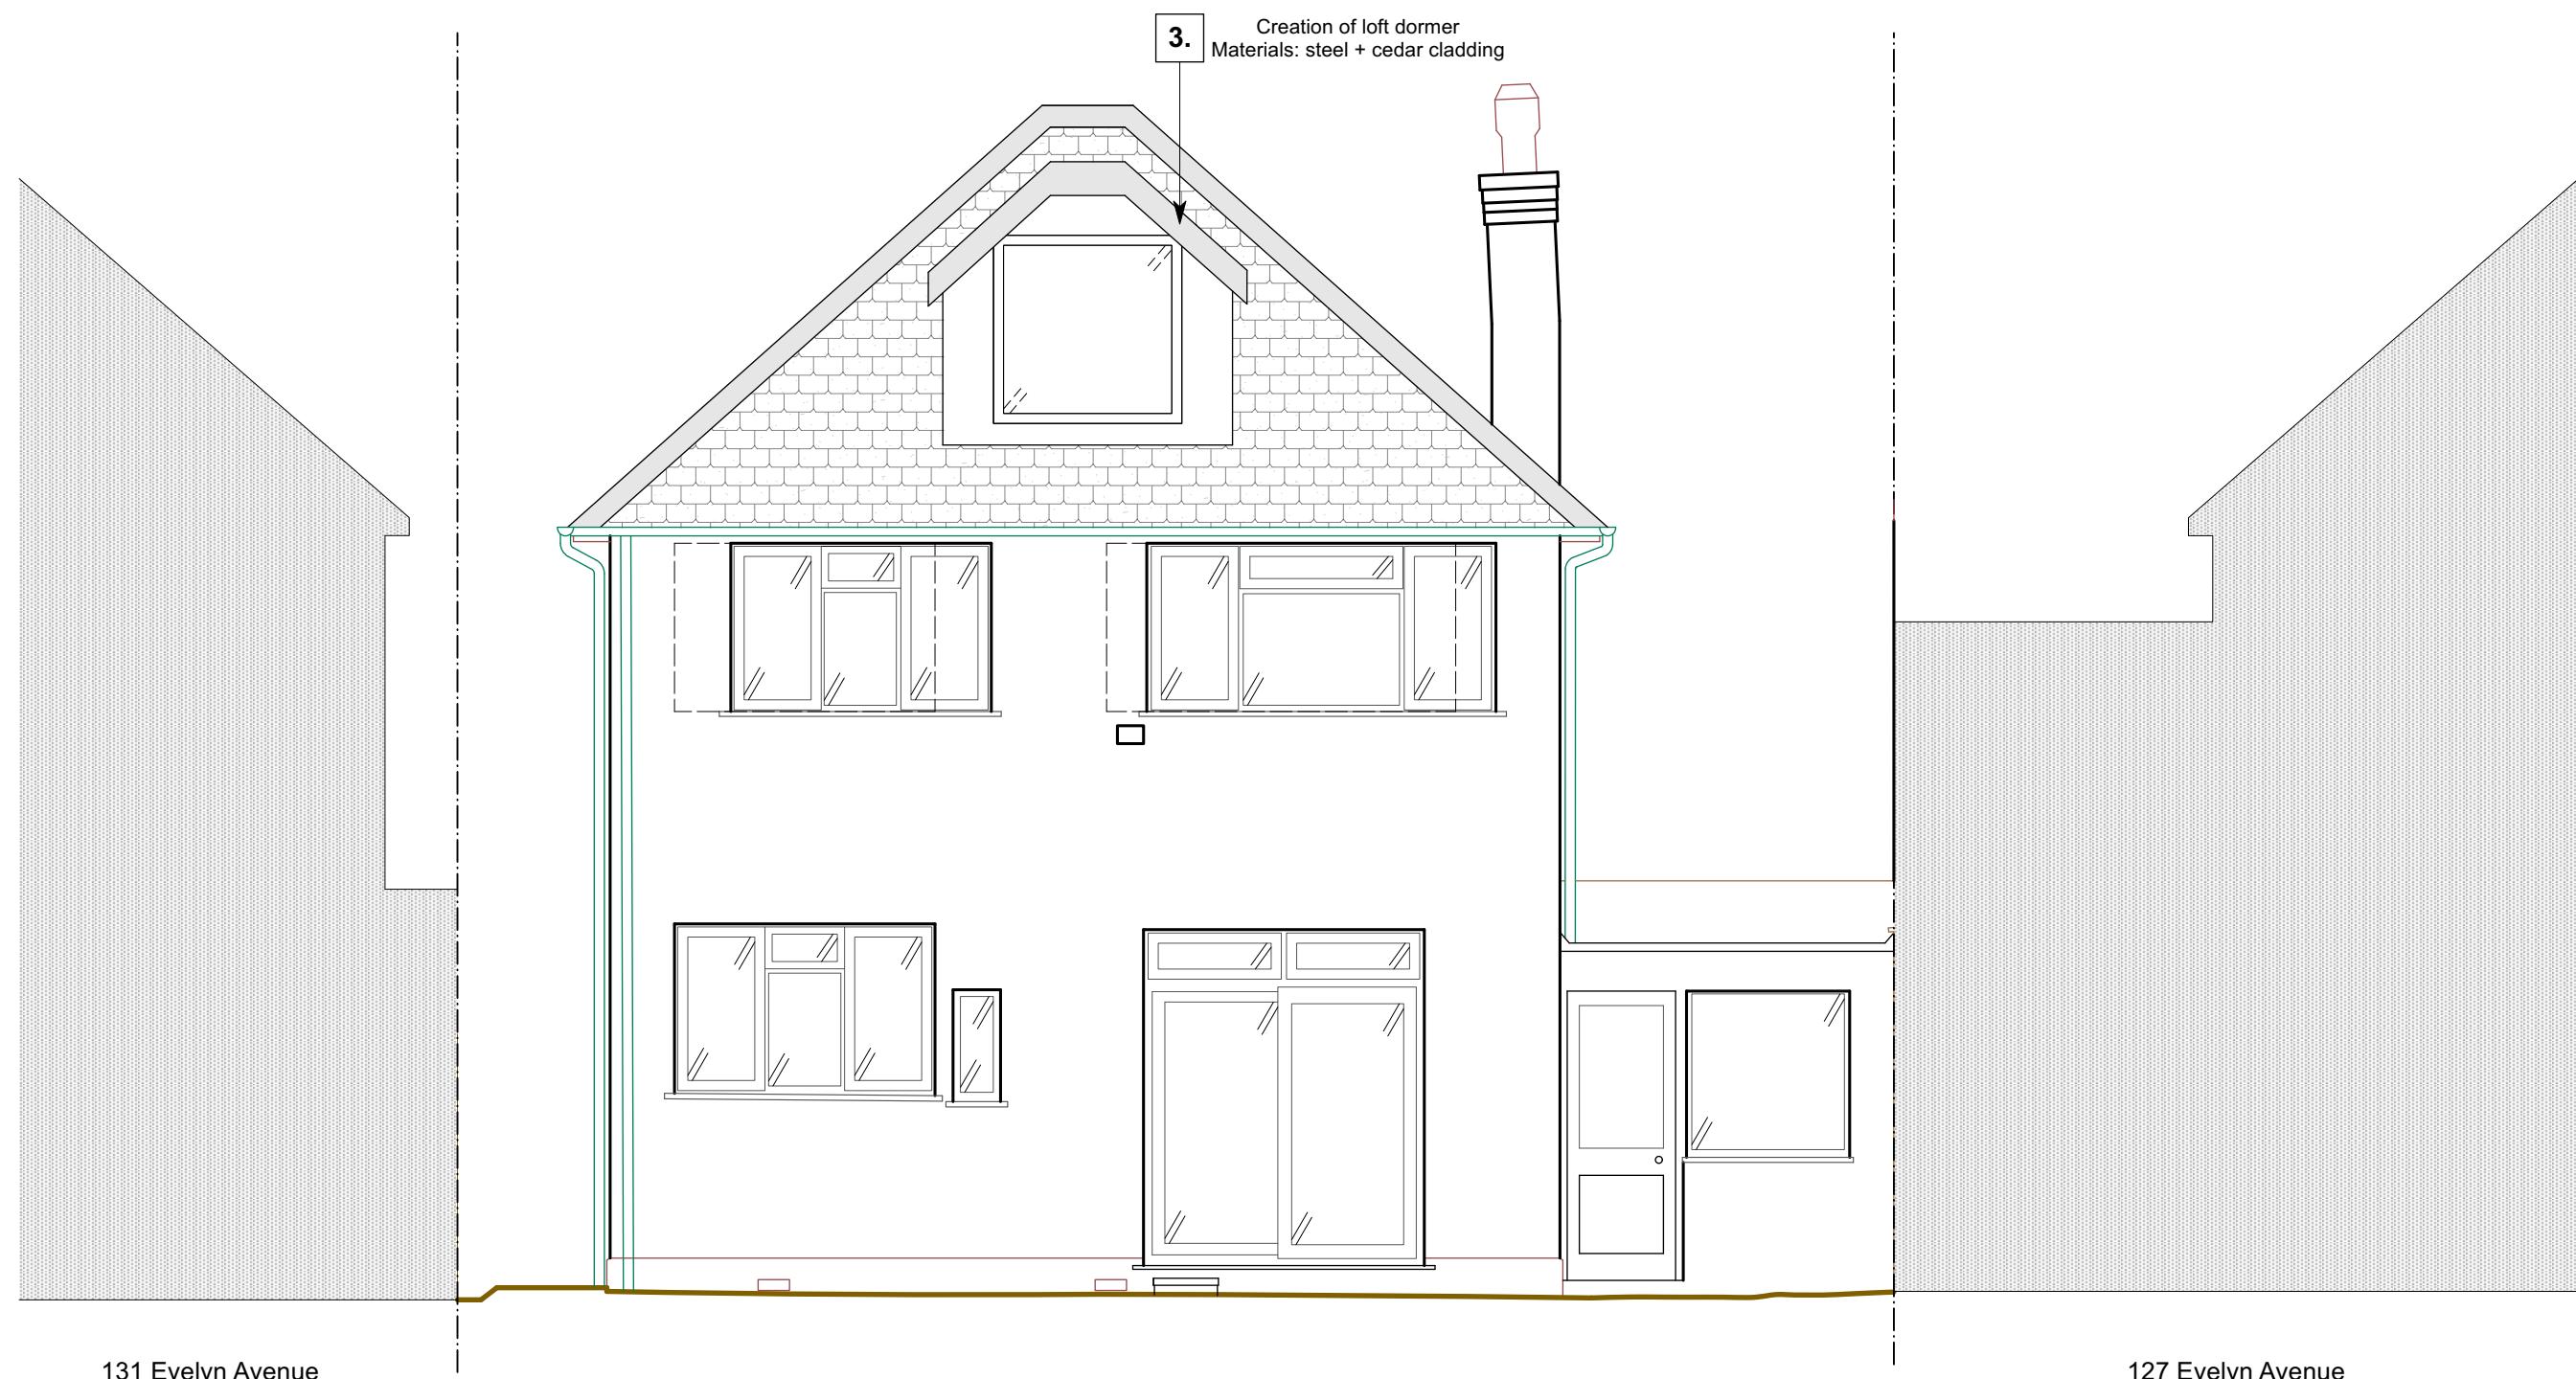


hamiltonking.


NOTES: Do not scale from this drawing. All dimensions in millimeters. All dimensions to be checked on site.
All omissions and discrepancies to be reported to the designers immediately. This drawing is ©
Hamilton_King Ltd Use of these drawings must be authorised by HK LTD

Proposed Rear Elevation

Client: Sathushen and Priya	hamiltonking.
Project: 129 Evelyn Avenue	Drawing Title: Side Elevation
Scale: as stated	Drawn By: AM Checked By:
Date: 30.11.20	Job No: K055
	DWG No: 009
	Rev:

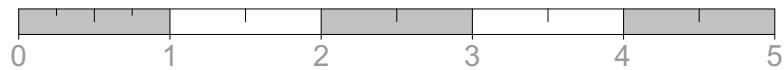

Scale 1:50 at A3

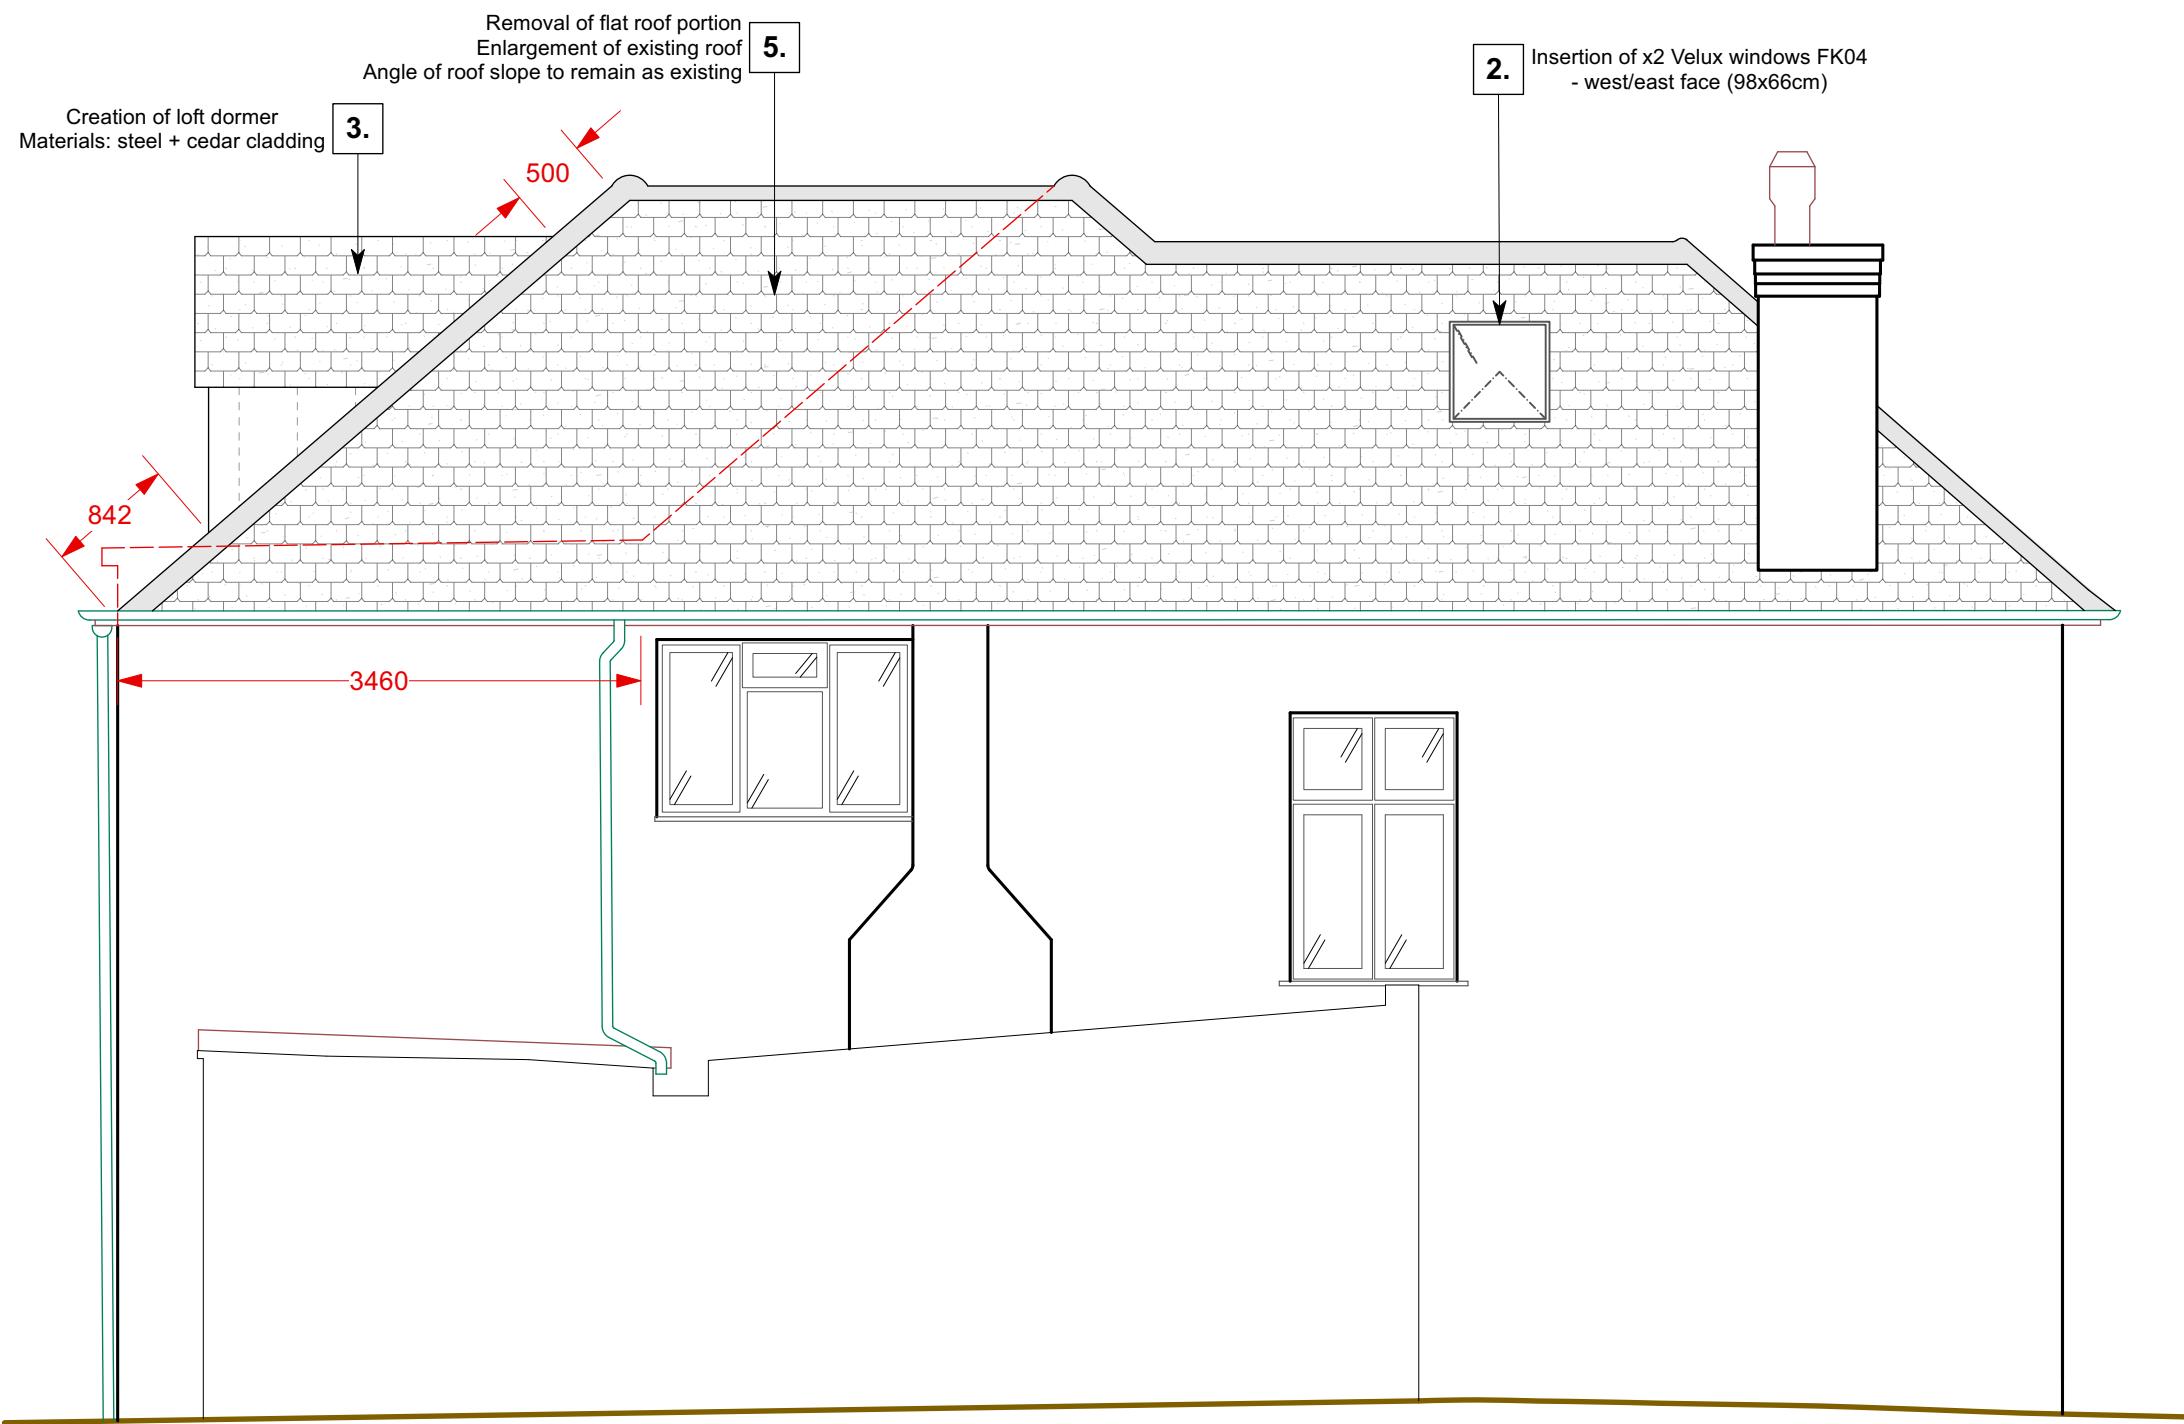


hamiltonking.

NOTES: Do not scale from this drawing. All dimensions in millimeters. All dimensions to be checked on site.
All omissions and discrepancies to be reported to the designers immediately. This drawing is ©
Hamilton_King Ltd Use of these drawings must be authorised by HK LTD

Proposed Side Elevation

Client: Sathushen and Priya	hamiltonking.
Project: 129 Evelyn Avenue	Drawing Title: Side Elevation
Scale: as stated	Drawn By: AM Checked By:
Date: 30.11.20	DWG No: 010 Rev: K055

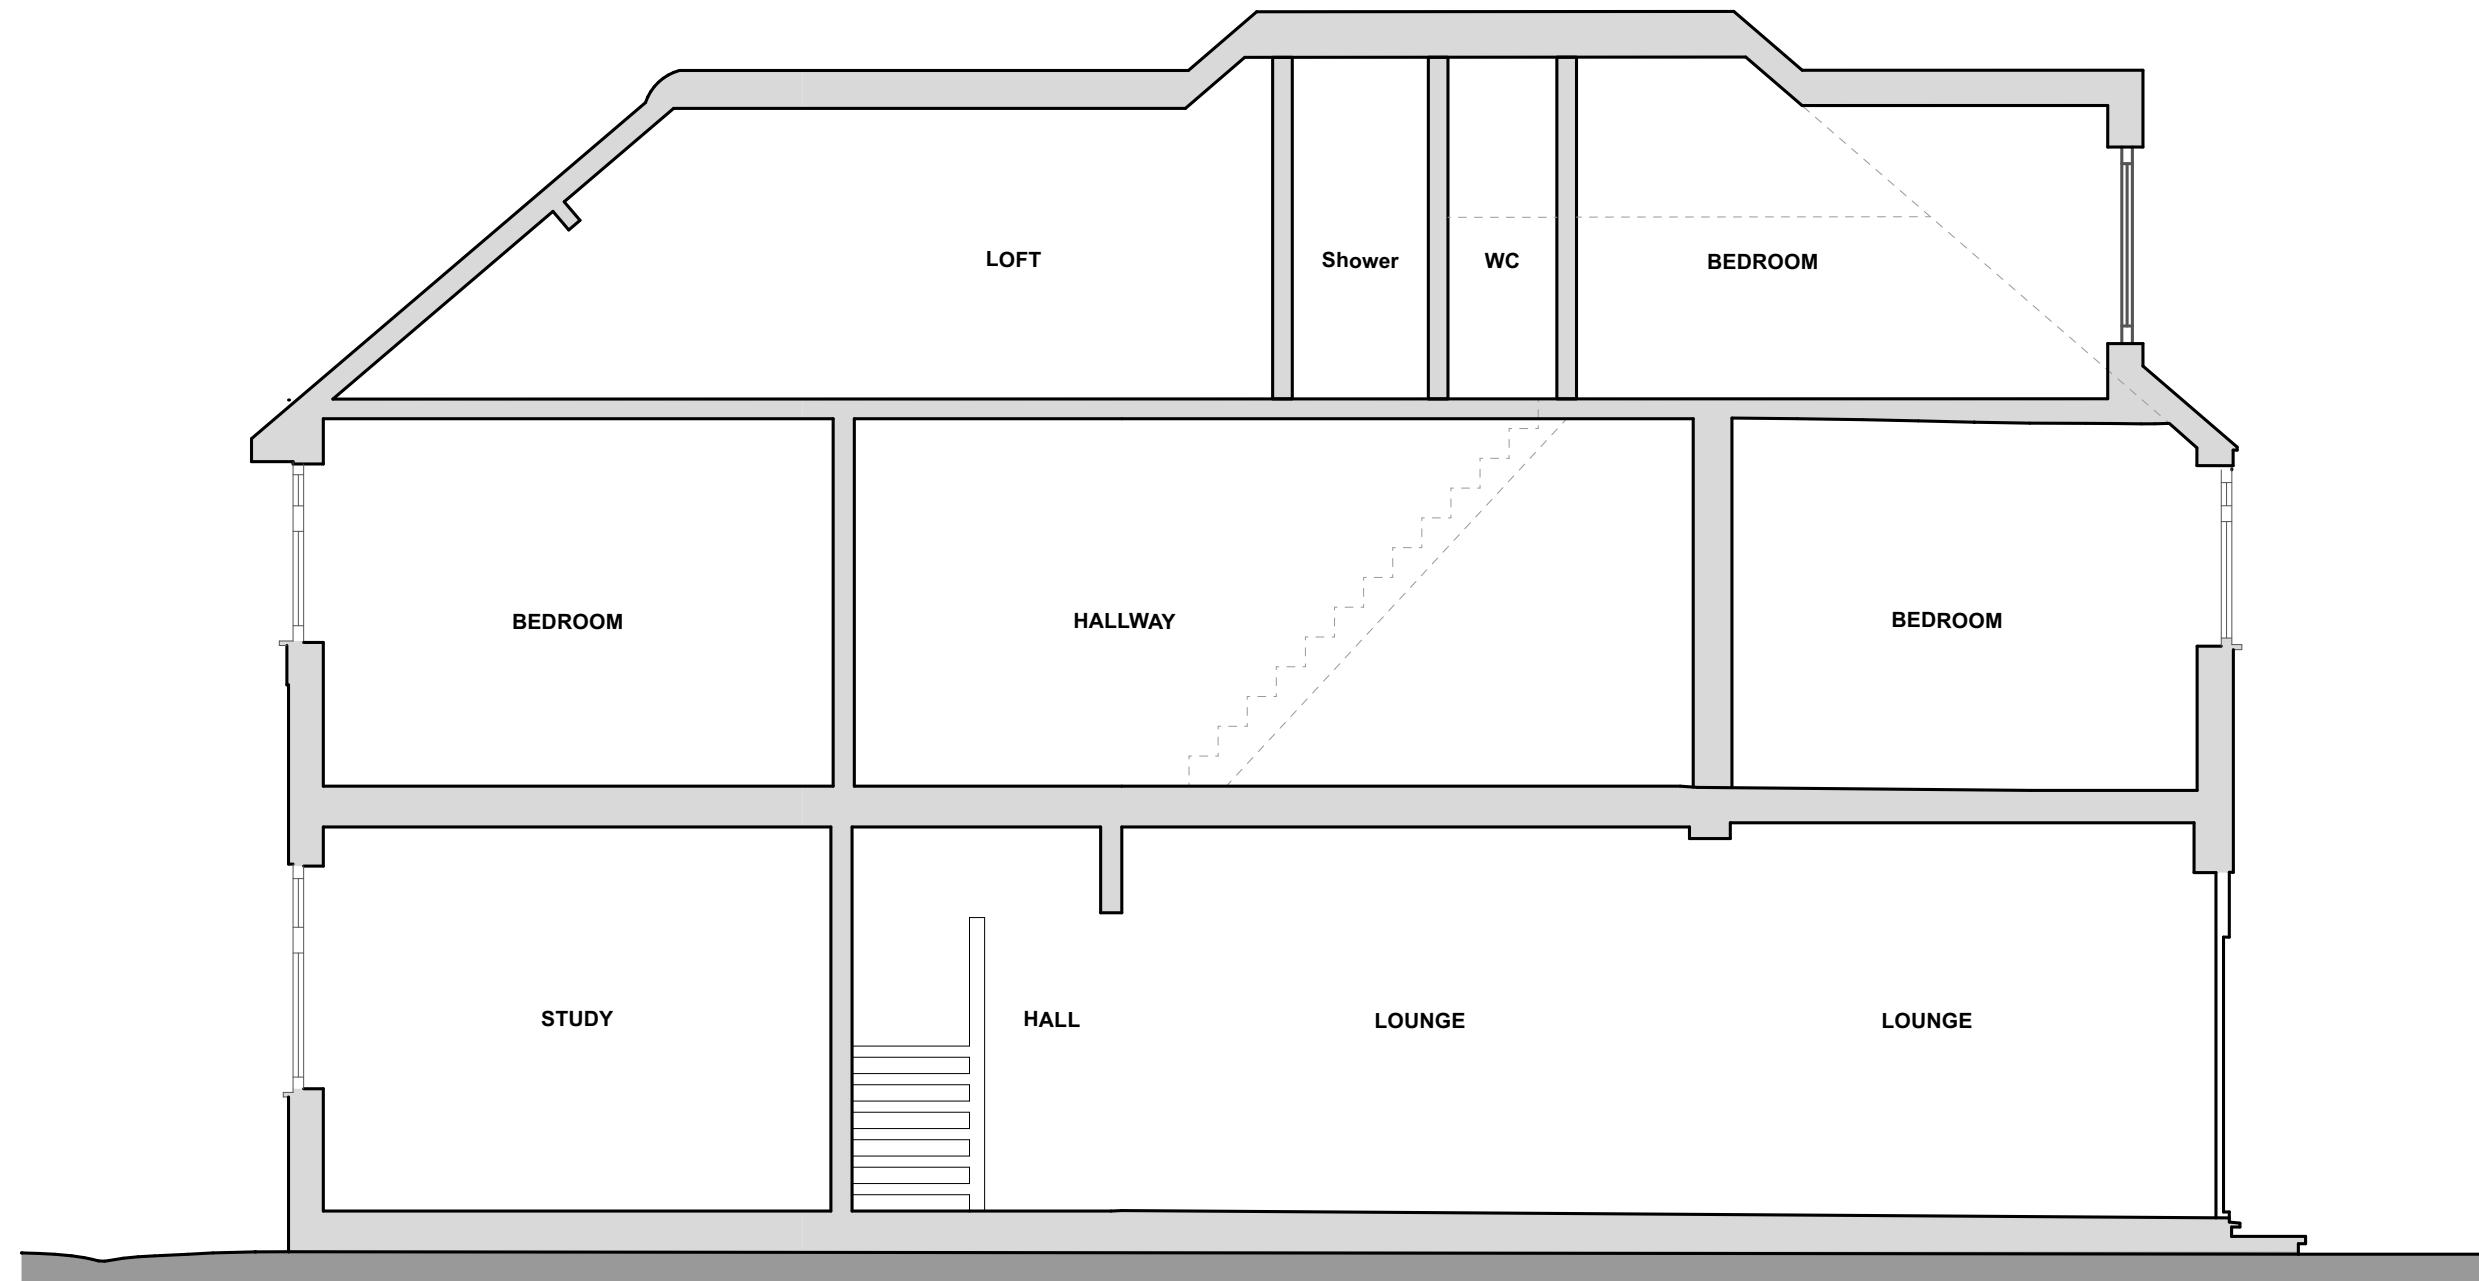

hamiltonking.

NOTES: Do not scale from this drawing. All dimensions in millimeters. All dimensions to be checked on site.
All omissions and discrepancies to be reported to the design engineers immediately. This drawing is ©
Hamilton_King Ltd Use of these drawings must be authorised by HK LTD

Proposed Section A-A

Client: Sathushen and Priya	hamiltonking.
Project: 129 Evelyn Avenue	Drawing Title: 3D view
Scale: as stated	Drawn By: AM Checked By:
Date: 30.11.20 Job No: K055	DWG No: 011 Rev: