



Scale 1:500 at A3



Site Plan 1:500


NOTES: Do not scale from this drawing. All dimensions in millimeters. All dimensions to be checked on site. All omissions and discrepancies to be reported to the designers immediately.



Client: Sathushen and Priya	
Project: 129 Evelyn Avenue	Drawing Title: Site Plan
Scale: as stated	Drawn By: AM Checked By:
Date: 20.02.2026	Job No: DWG No: 001 Rev:



Scale 1:100 at A3

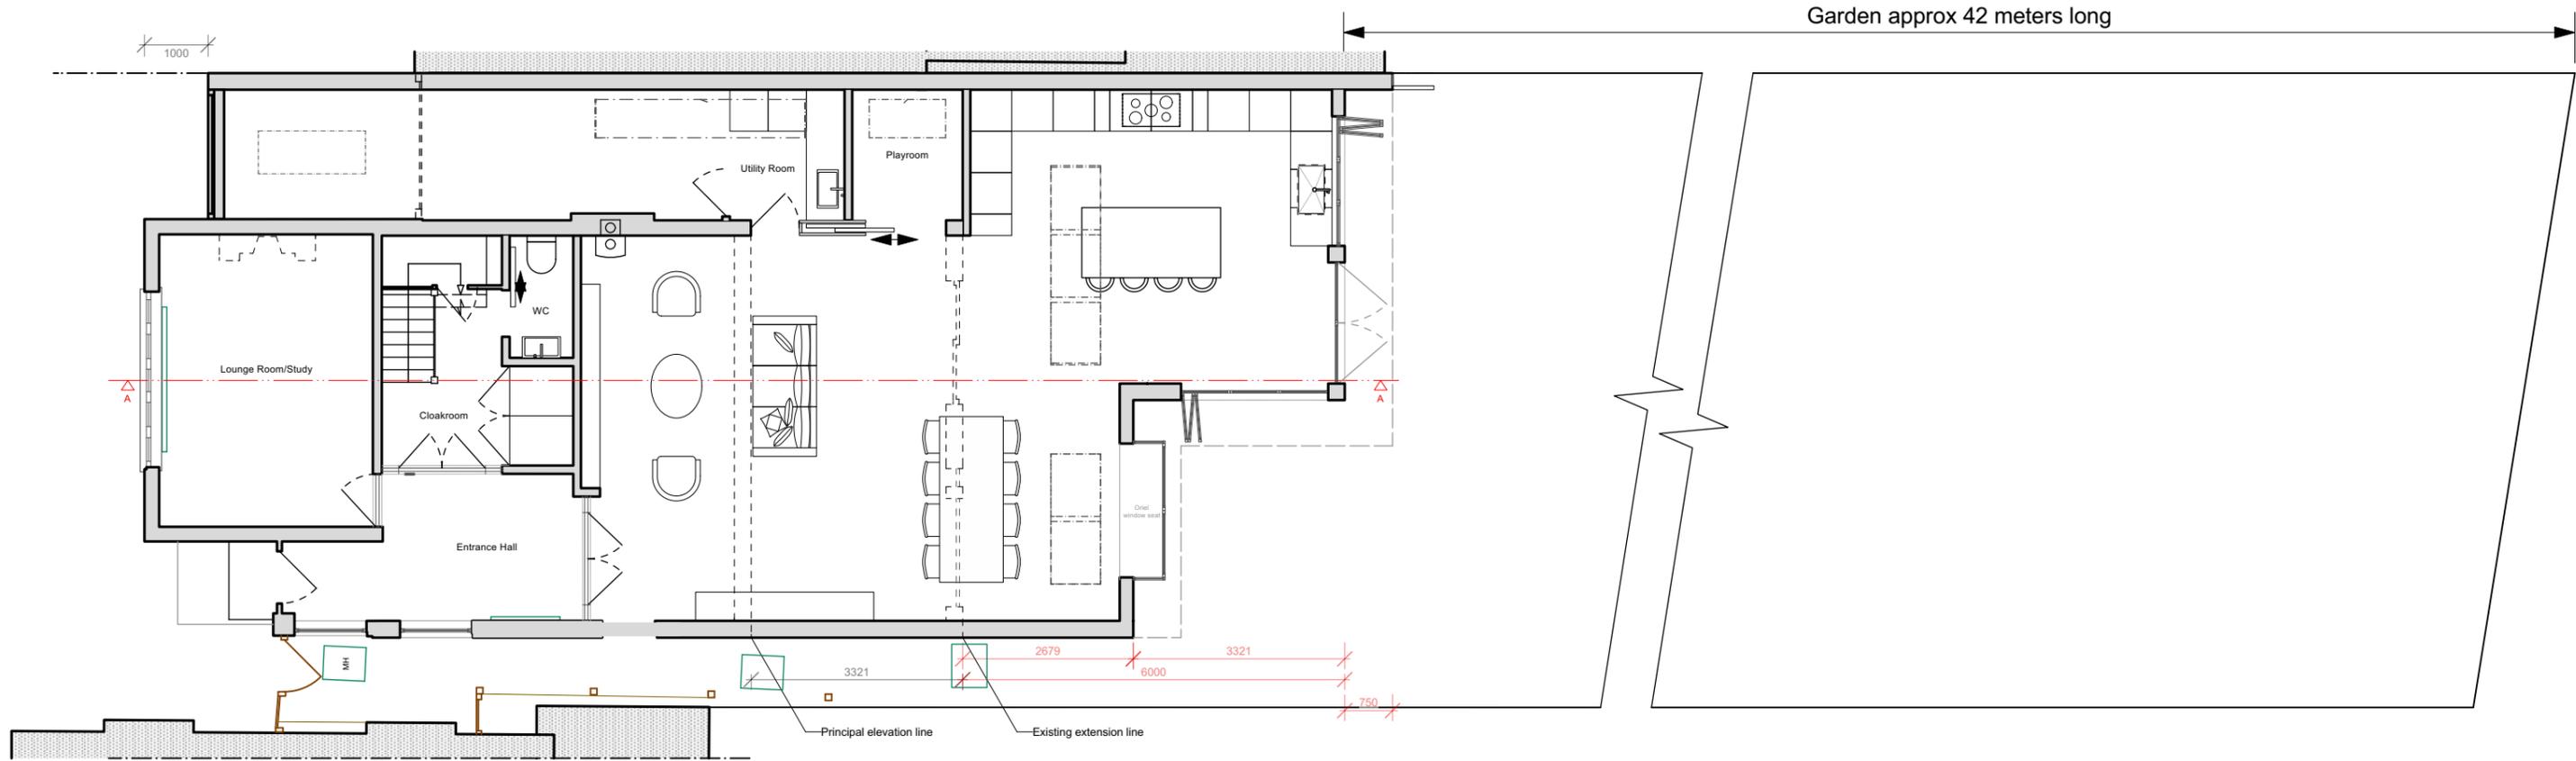

Proposed Ground Floor Plan + Garden


NOTES: Do not scale from this drawing. All dimensions in millimeters. All dimensions to be checked on site. All omissions and discrepancies to be reported to the designers immediately.



Client: Sathushen and Priya	Drawing Title: Ground Floor Plan	
Project: 129 Evelyn Avenue	Drawn By: AM	Checked By:
Scale: as stated	Date: 20.02.2026	Job No: KO
DWG No: 002		Rev:



Scale 1:50 at A3

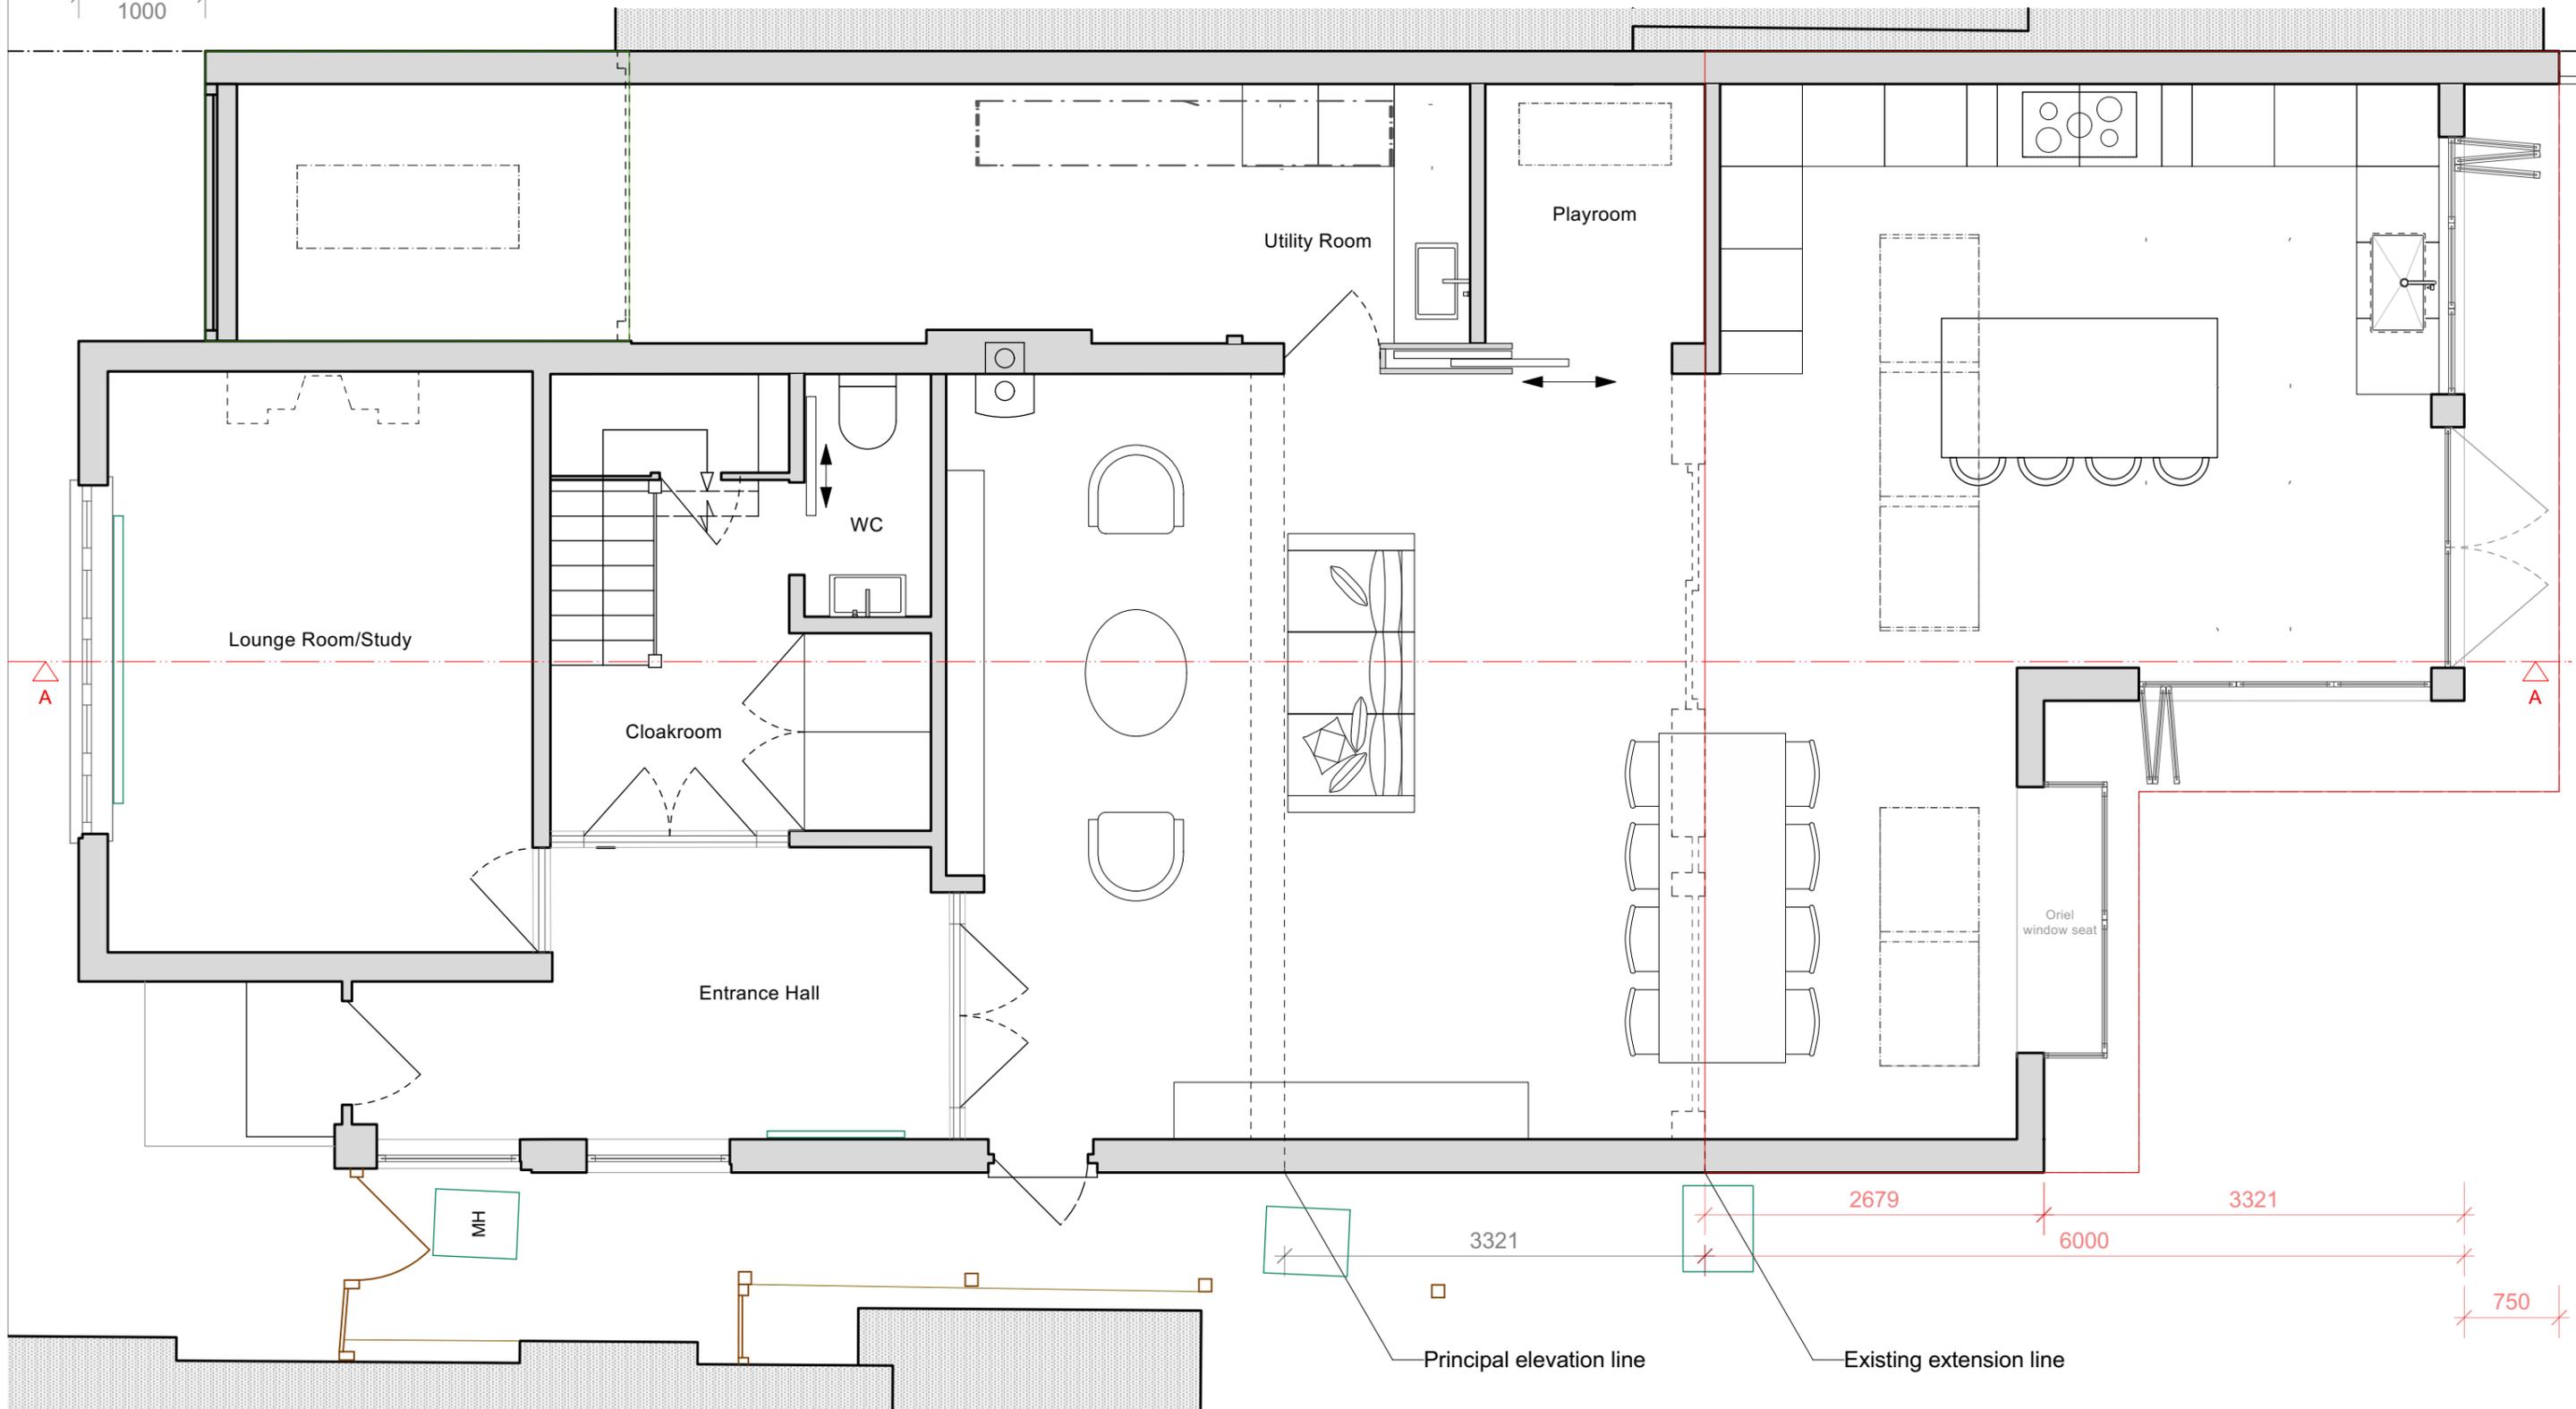

Proposed Ground Floor Plan


NOTES: Do not scale from this drawing. All dimensions in millimeters. All dimensions to be checked on site. All omissions and discrepancies to be reported to the designers immediately.



Client: Sathushen and Priya	
Project: 129 Evelyn Avenue	Drawing Title: Proposed Ground Floor
Scale: as stated	Drawn By: Checked By:
Date: 20.02.2026	Job No: K055 DWG No: 001 Rev:



Scale 1:50 at A3

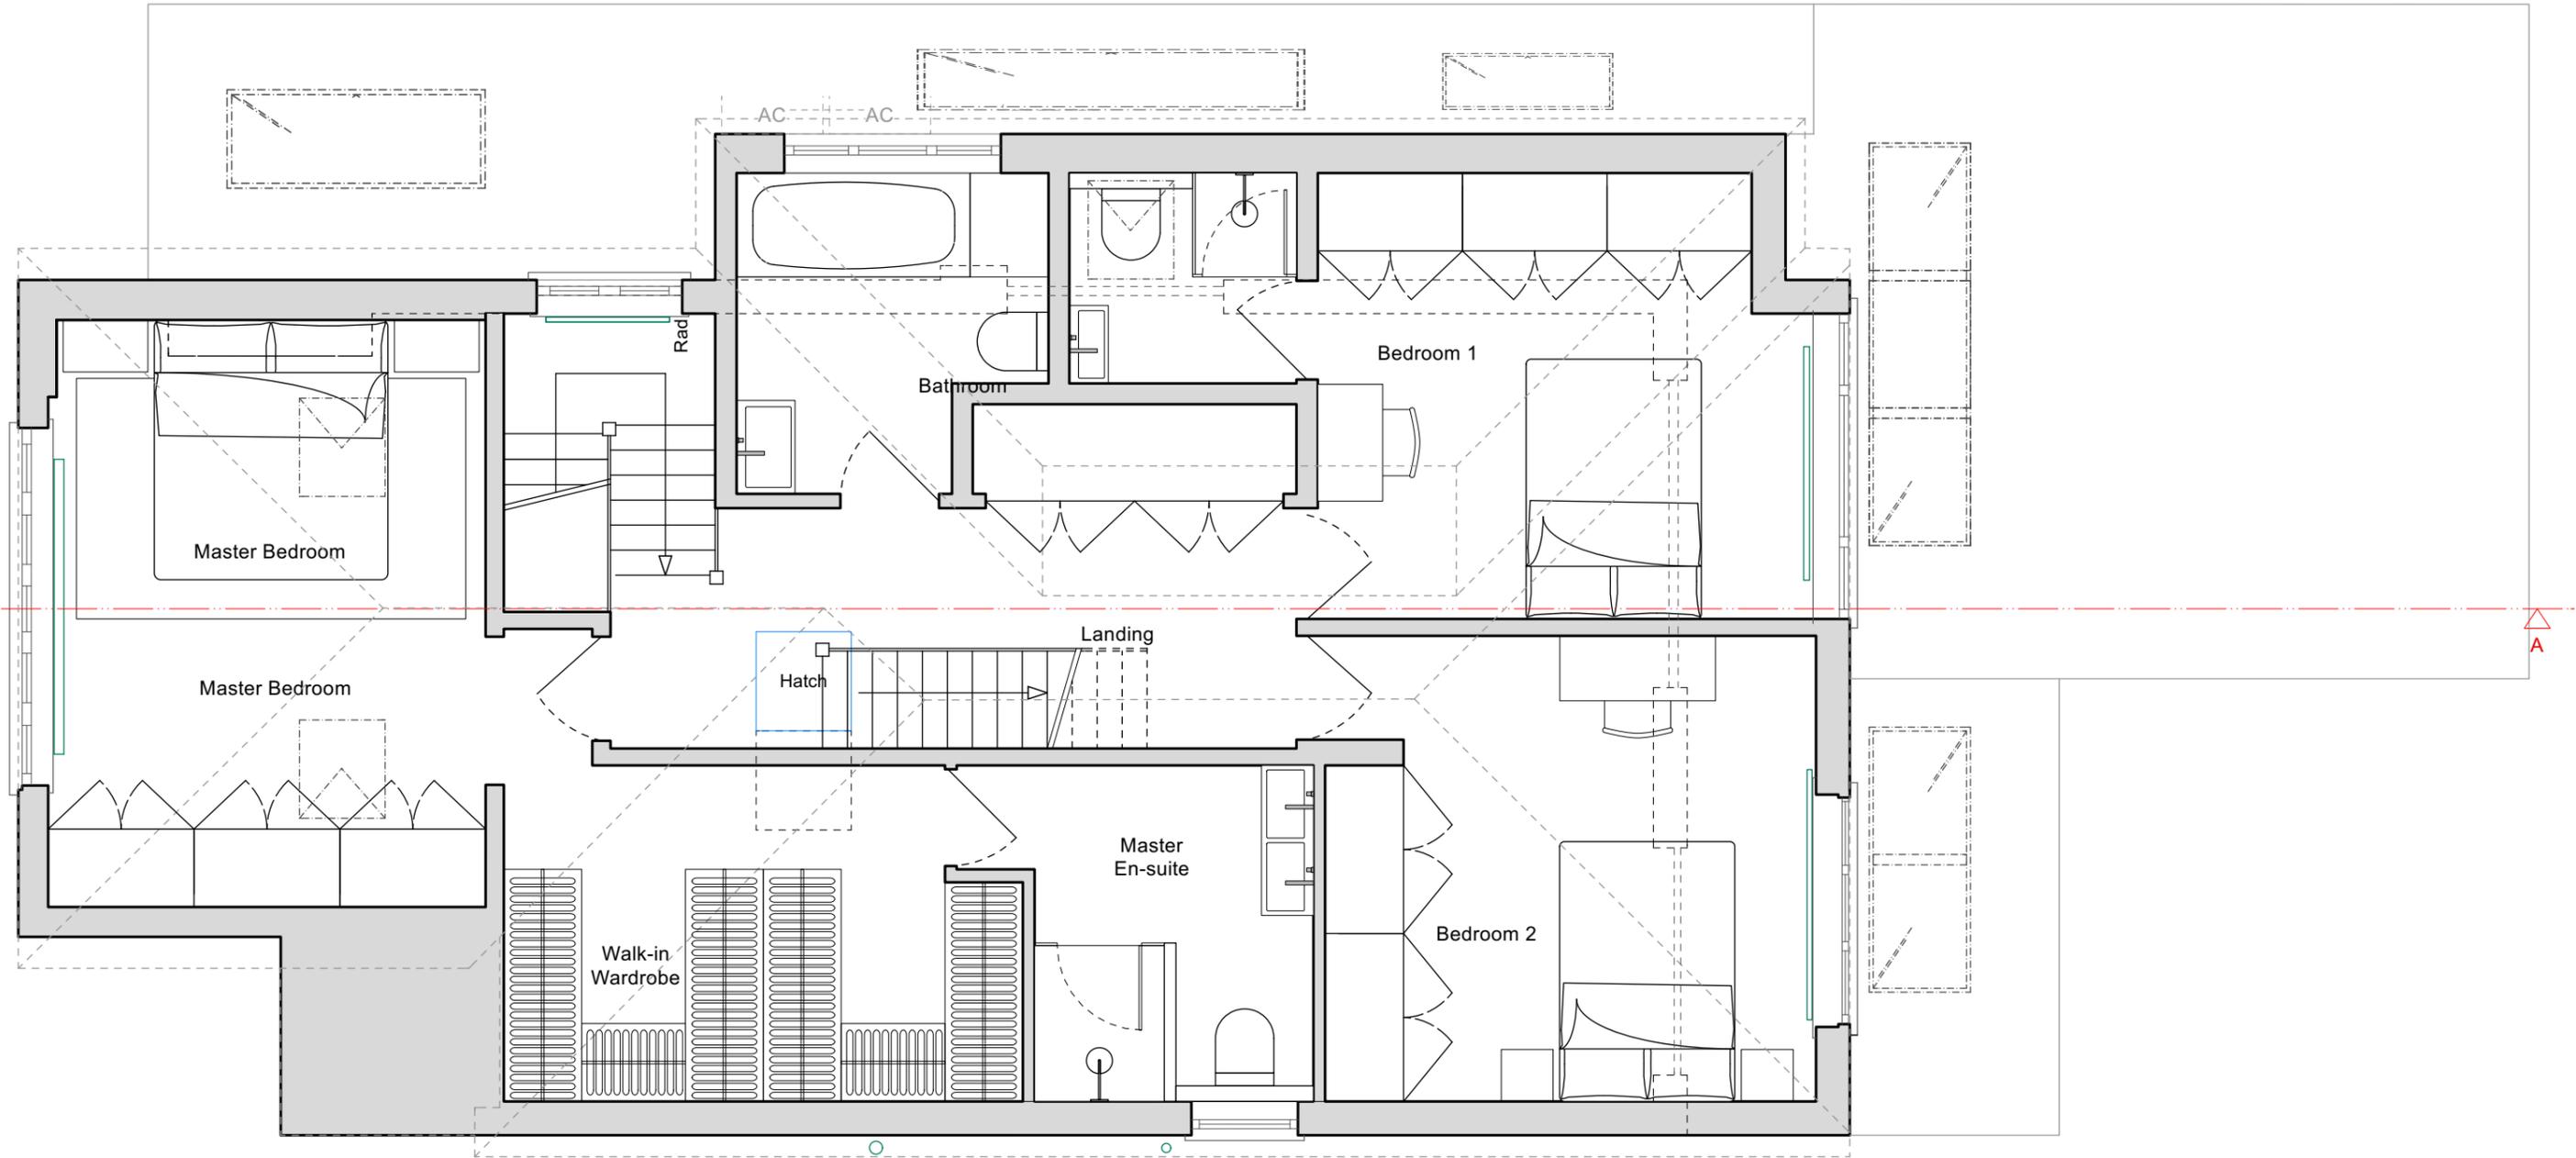

Proposed First Floor Plan


NOTES: Do not scale from this drawing. All dimensions in millimeters. All dimensions to be checked on site. All omissions and discrepancies to be reported to the designers immediately.



Client: Sathushen and Priya	
Project: 129 Evelyn Avenue	Drawing Title: Proposed First Floor Plan
Scale: as stated	Drawn By: Checked By:
Date: 20.02.2026	Job No: K055 DWG No: 002 Rev:



Scale 1:50 at A3

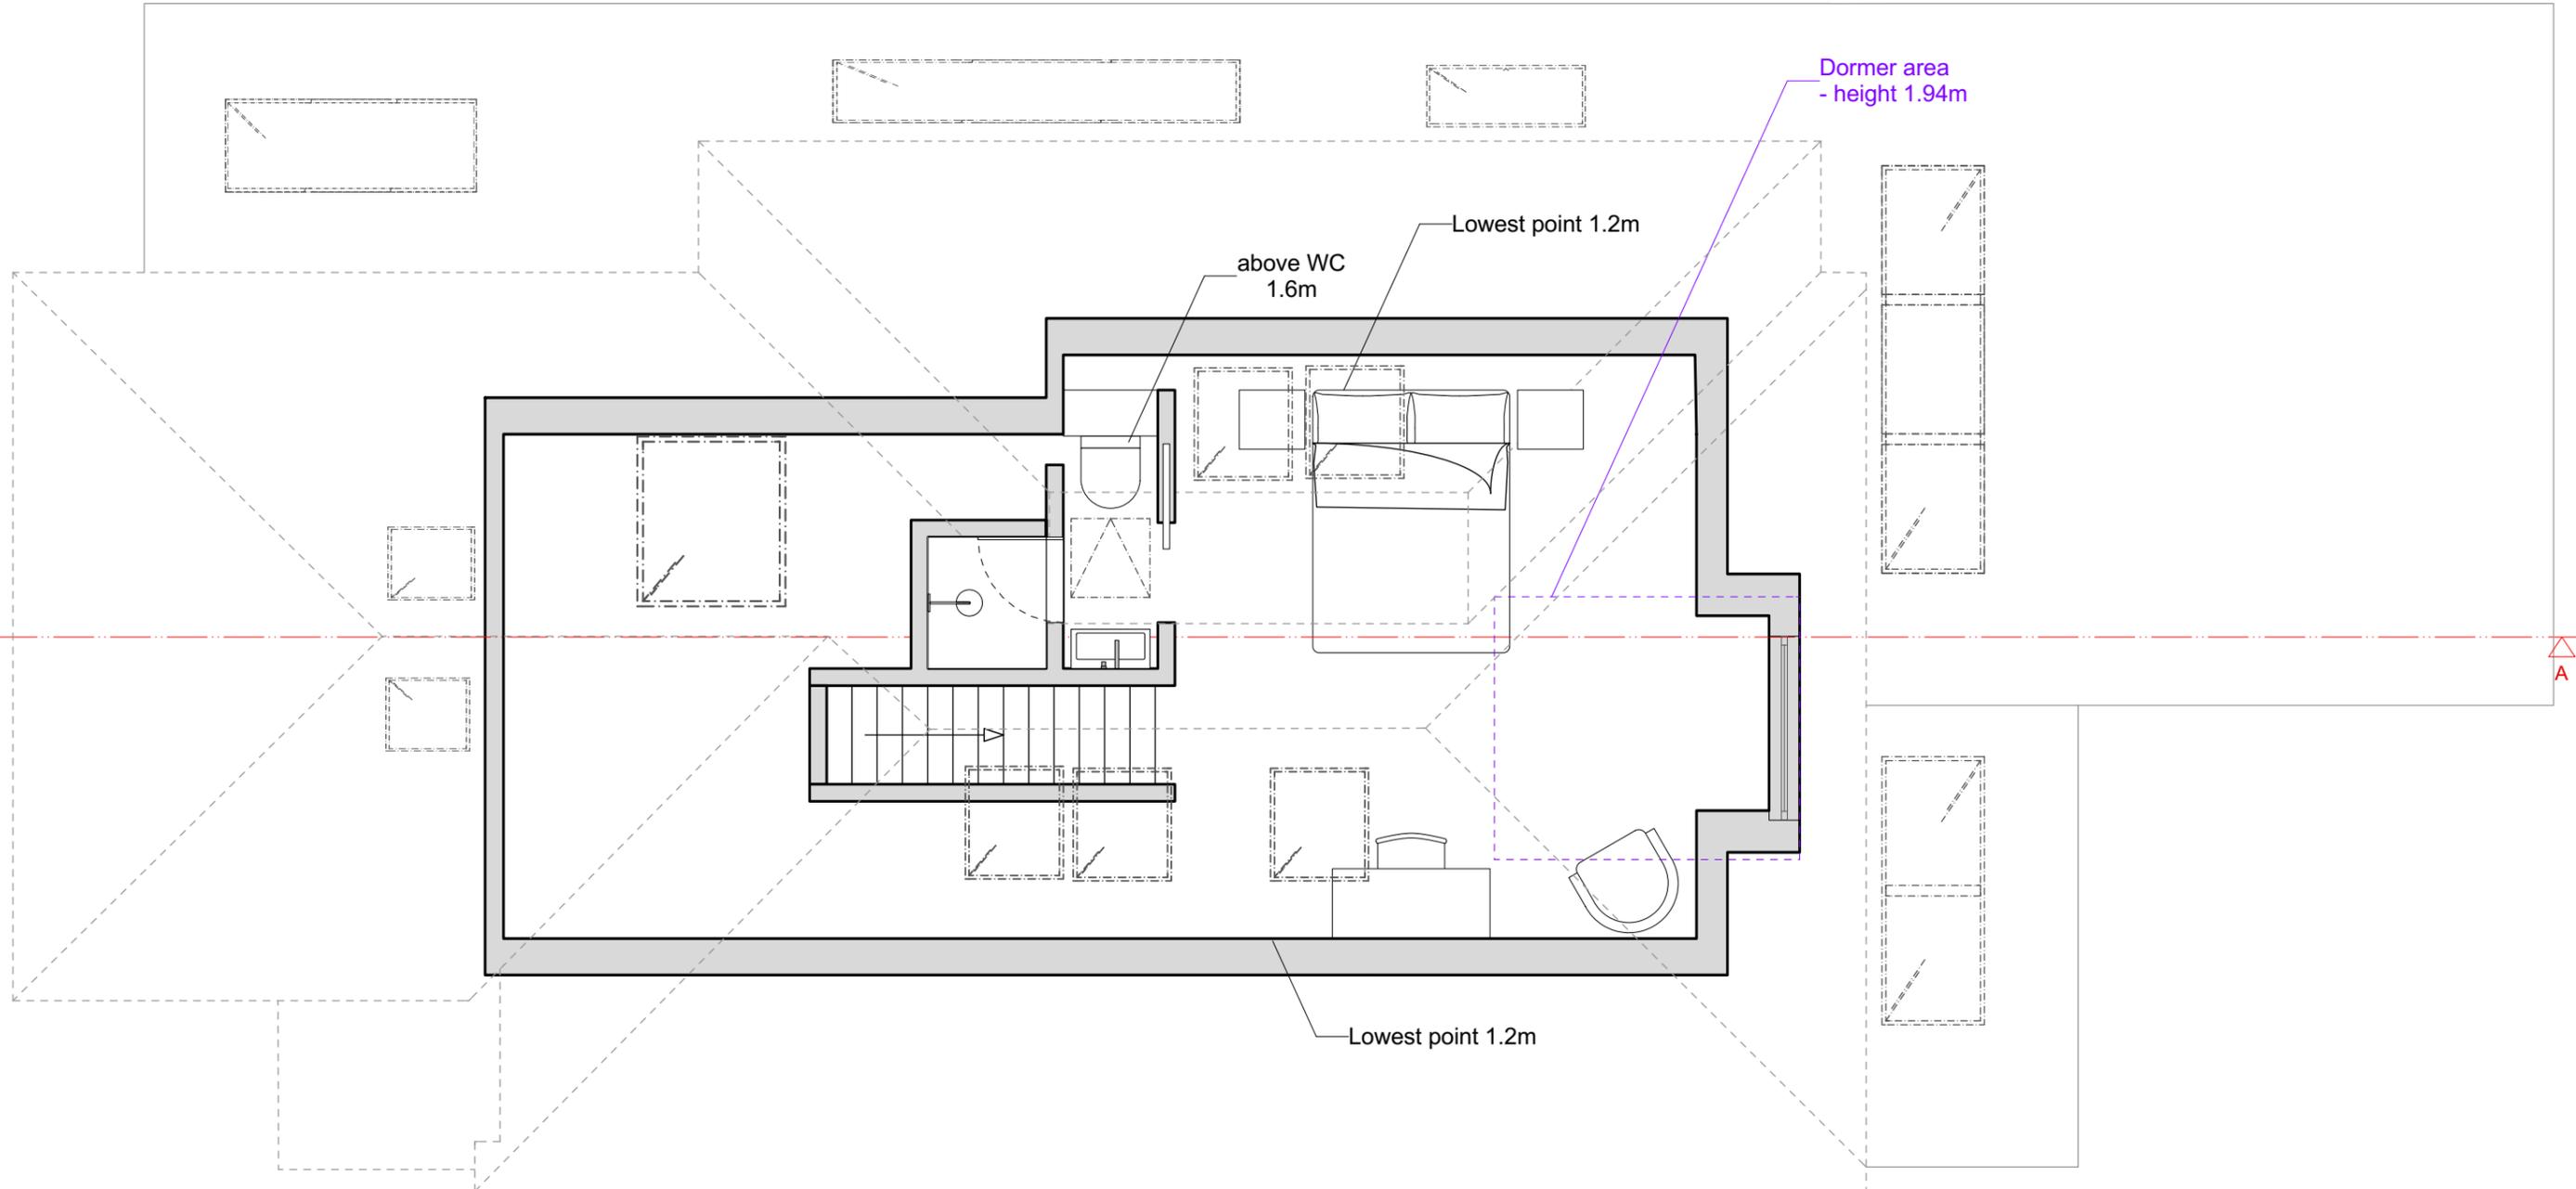

Proposed Loft Plan


NOTES: Do not scale from this drawing. All dimensions in millimeters. All dimensions to be checked on site. All omissions and discrepancies to be reported to the designers immediately.



Client: Sathushen and Priya			
Project: 129 Evelyn Avenue		Drawing Title: Proposed Roof Plan	
Scale: as stated		Drawn By: _____ Checked By: _____	
Date: 20.02.2026	Job No: K055	DWG No: 003	Rev: _____



Scale 1:50 at A3

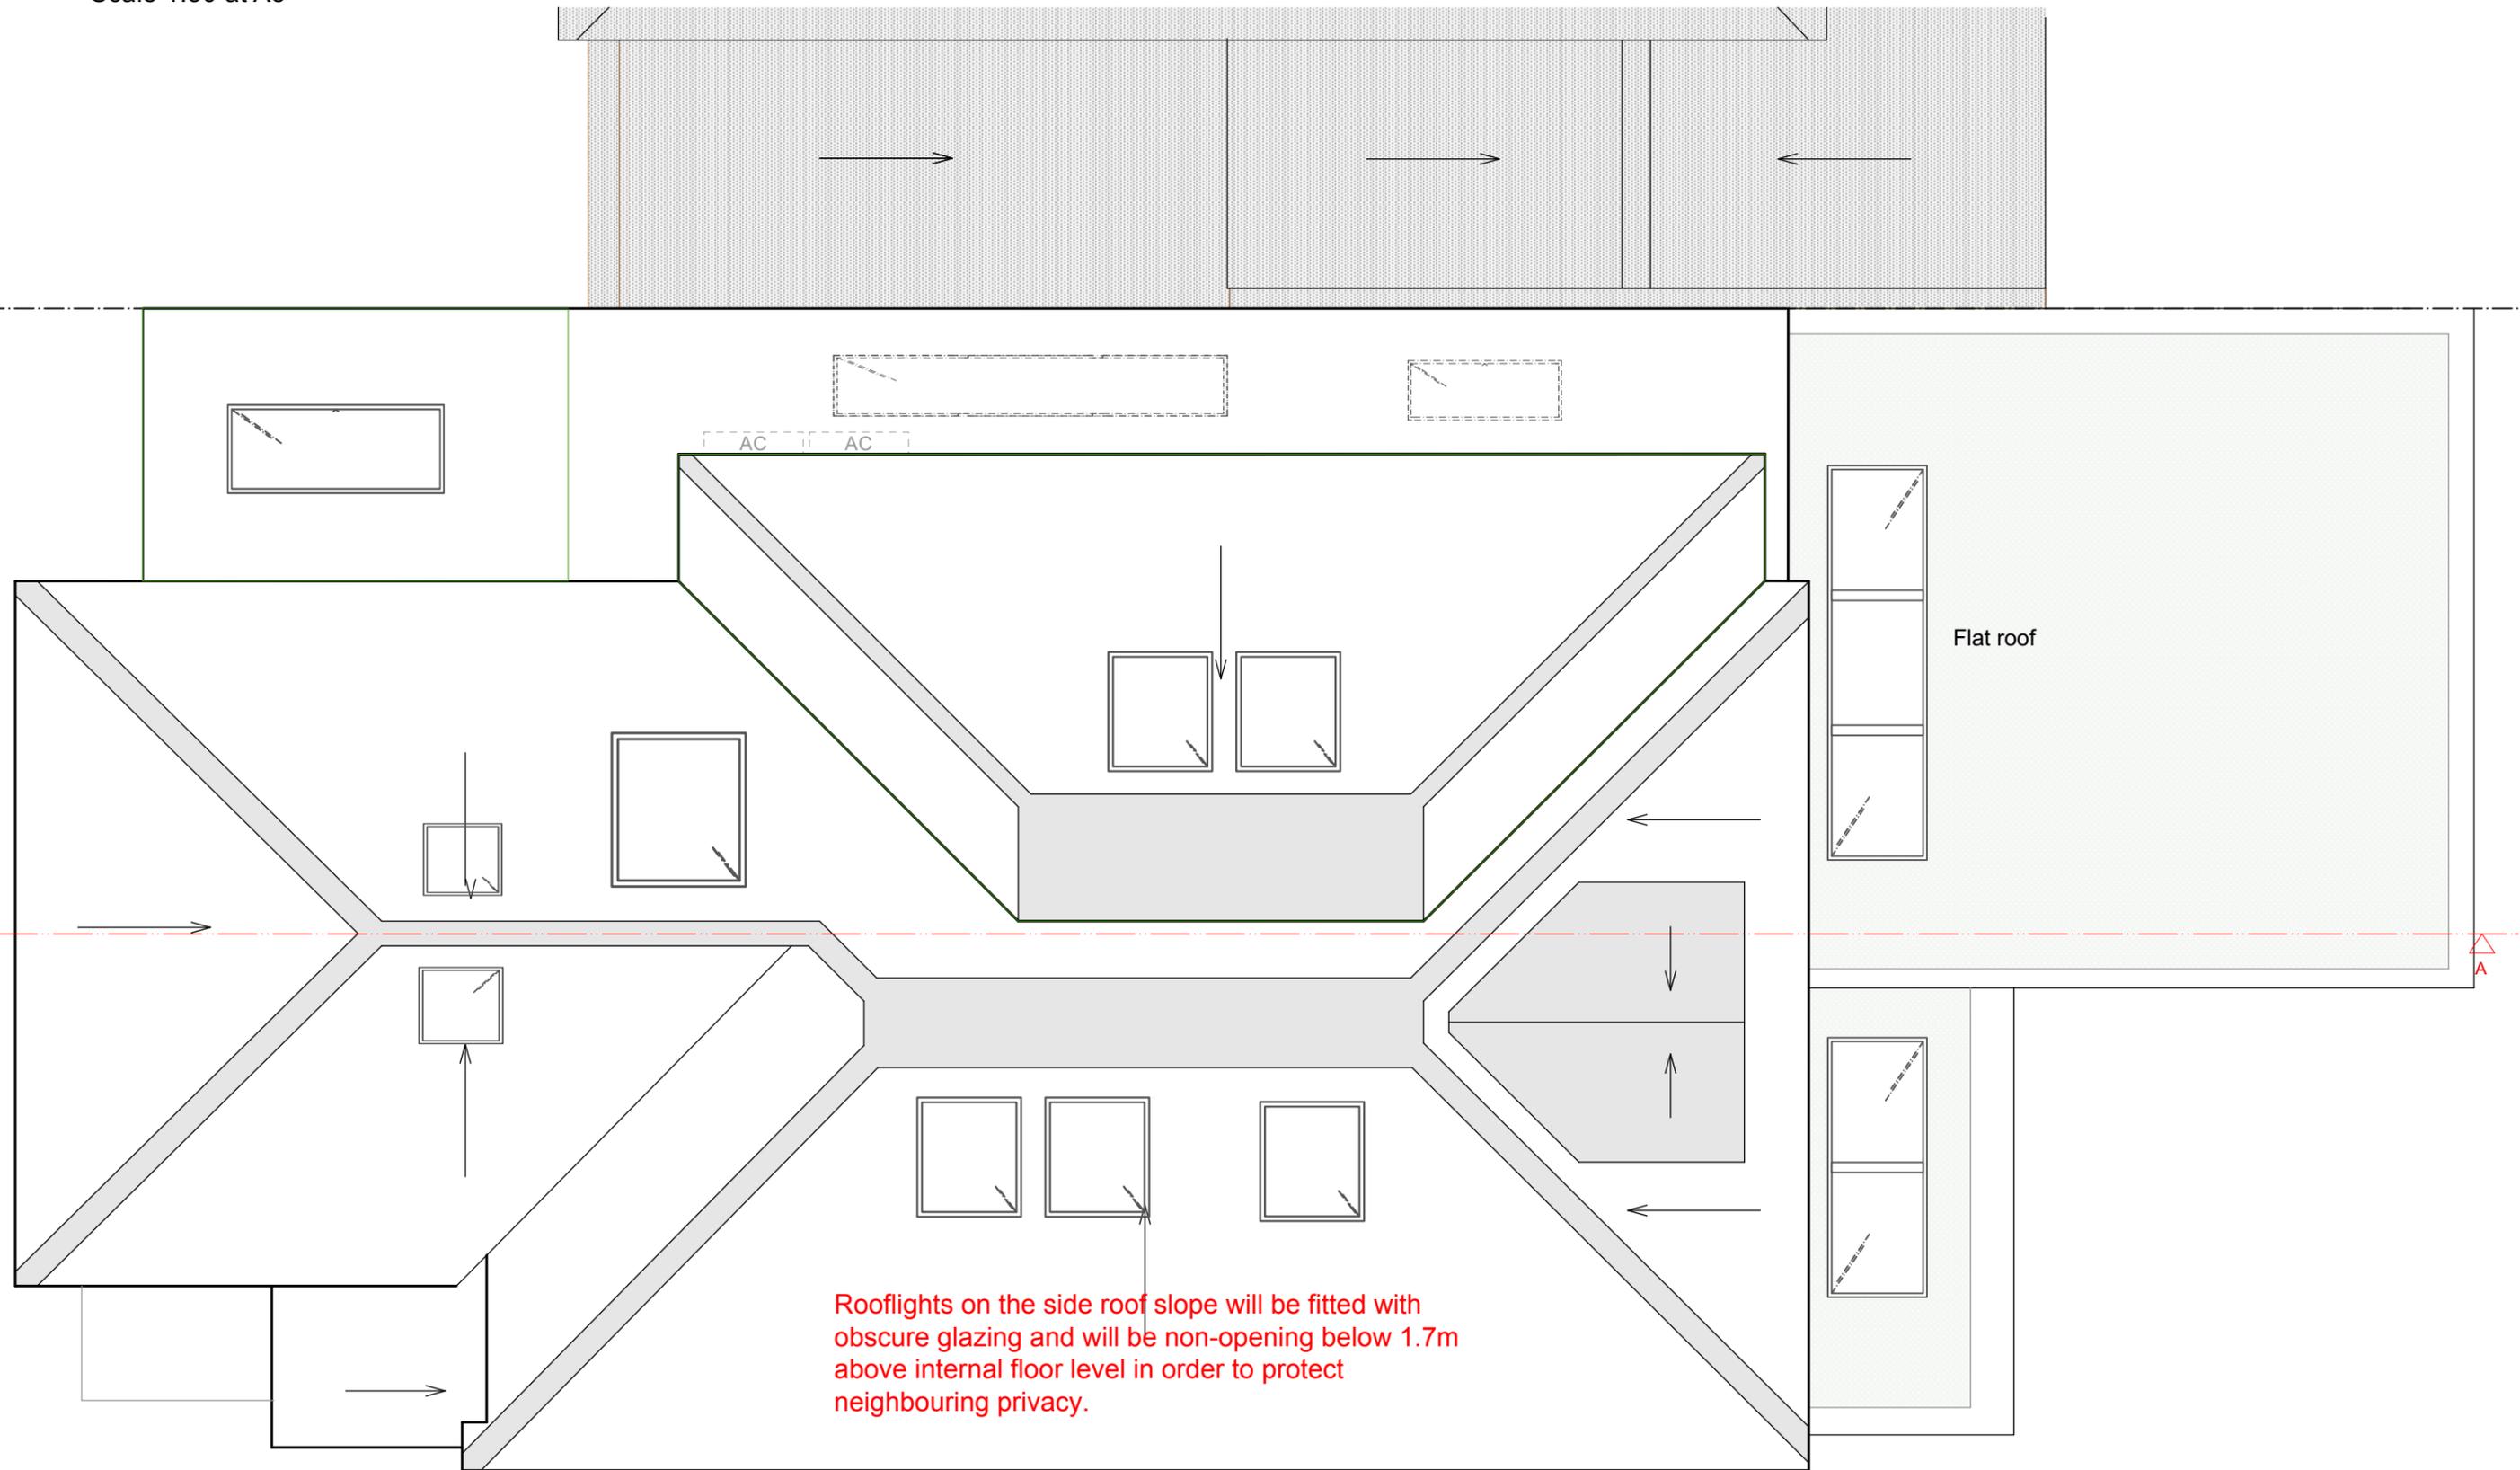

Rooflights on the side roof slope will be fitted with obscure glazing and will be non-opening below 1.7m above internal floor level in order to protect neighbouring privacy.

Proposed Roof Plan

NOTES: Do not scale from this drawing. All dimensions in millimeters. All dimensions to be checked on site. All omissions and discrepancies to be reported to the designers immediately.



Client: Sathushen and Priya	
Project: 129 Evelyn Avenue	Drawing Title: Proposed Front Elevation
Scale: as stated	Drawn By: _____ Checked By: _____
Date: 20.02.2026	Job No: K055 DWG No: 004 Rev: _____



Scale 1:50 at A3



Proposed Front Elevation

NOTES: Do not scale from this drawing. All dimensions in millimeters. All dimensions to be checked on site. All omissions and discrepancies to be reported to the designers immediately.

Client: Sathushen and Priya	
Project: 129 Evelyn Avenue	Drawing Title: Proposed Side Elevation
Scale: as stated	Drawn By: _____ Checked By: _____
Date: 20.02.2026	Job No: K055 DWG No: 005



Scale 1:50 at A3




Proposed Side Elevation

NOTES: Do not scale from this drawing. All dimensions in millimeters. All dimensions to be checked on site. All omissions and discrepancies to be reported to the designers immediately.

Client: Sathushan and Priya	
Project: 129 Evelyn Avenue	Drawing Title: Proposed Rear Elevation
Scale: as stated	Drawn By: _____ Checked By: _____
Date: 20.02.2026	Job No: K055 DWG No: 006 Rev: _____



Scale 1:50 at A3

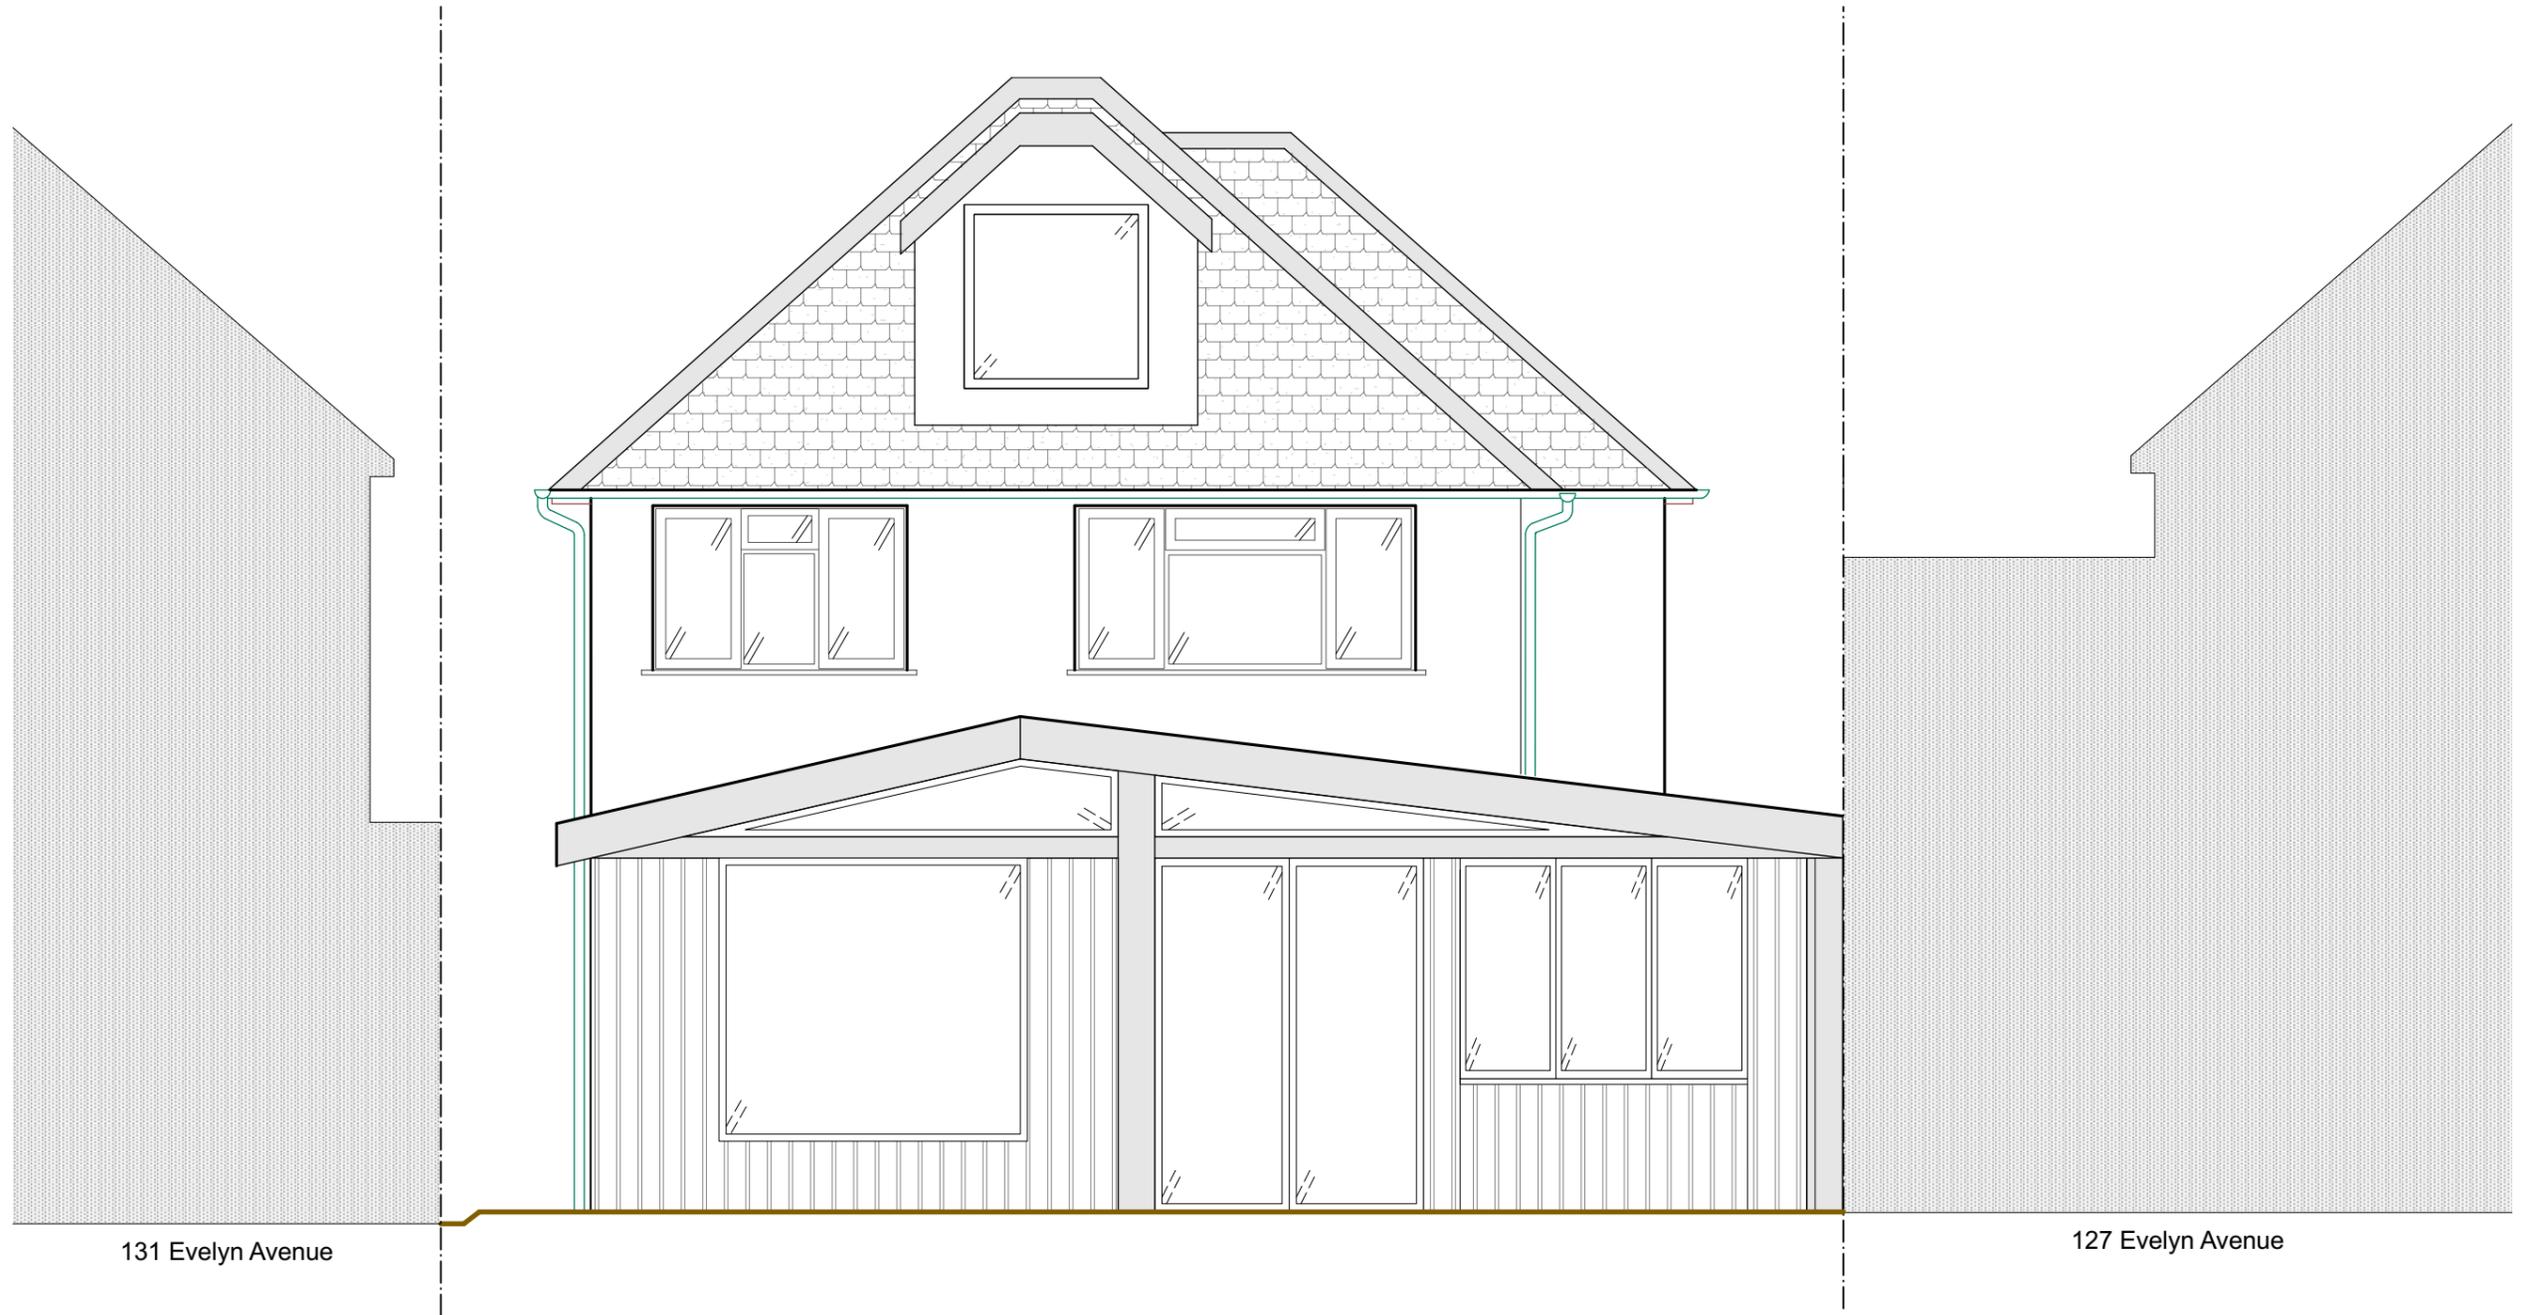


131 Evelyn Avenue

127 Evelyn Avenue


Proposed Rear Elevation

NOTES: Do not scale from this drawing. All dimensions in millimeters. All dimensions to be checked on site. All omissions and discrepancies to be reported to the designers immediately.

Client: Sathushan and Priya	
Project: 129 Evelyn Avenue	Drawing Title: Proposed Side Elevation
Scale: as stated	Drawn By: _____ Checked By: _____
Date: _____ Job No: K055	DWG No: 007 Rev: _____

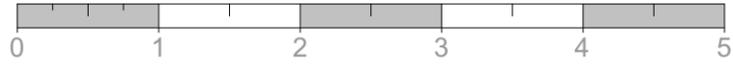


Scale 1:50 at A3

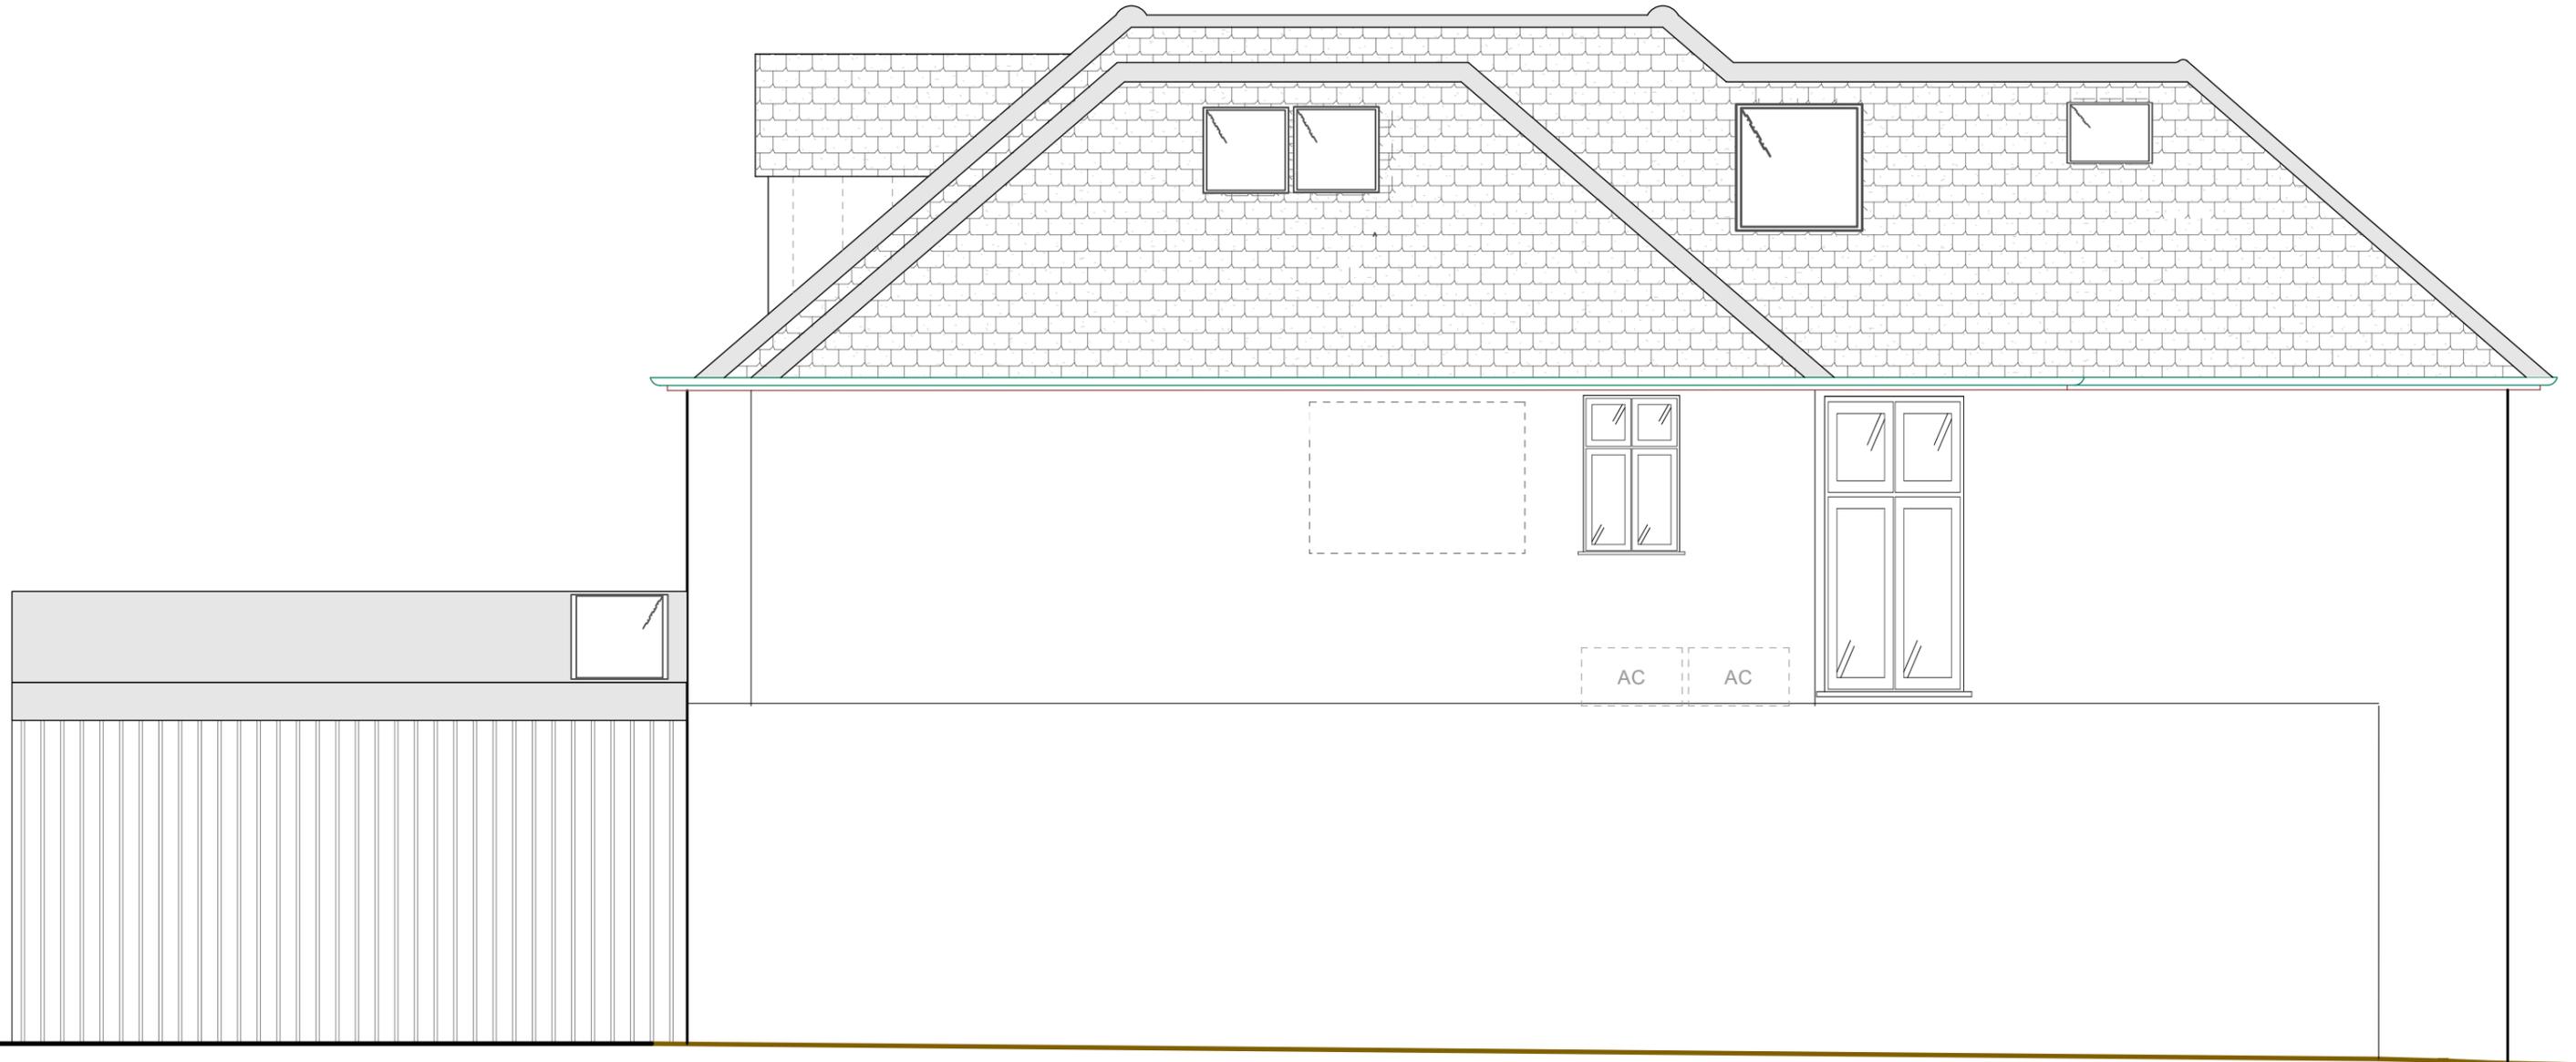

Proposed Side Elevation

NOTES: Do not scale from this drawing. All dimensions in millimeters. All dimensions to be checked on site. All omissions and discrepancies to be reported to the designers immediately.

Client: Sathushen and Priya			
Project: 129 Evelyn Avenue		Drawing Title: Proposed Section	
Scale: as stated		Drawn By: AM	Checked By:
Date: 20.02.2026	Job No: K055	DWG No: 008	Rev:

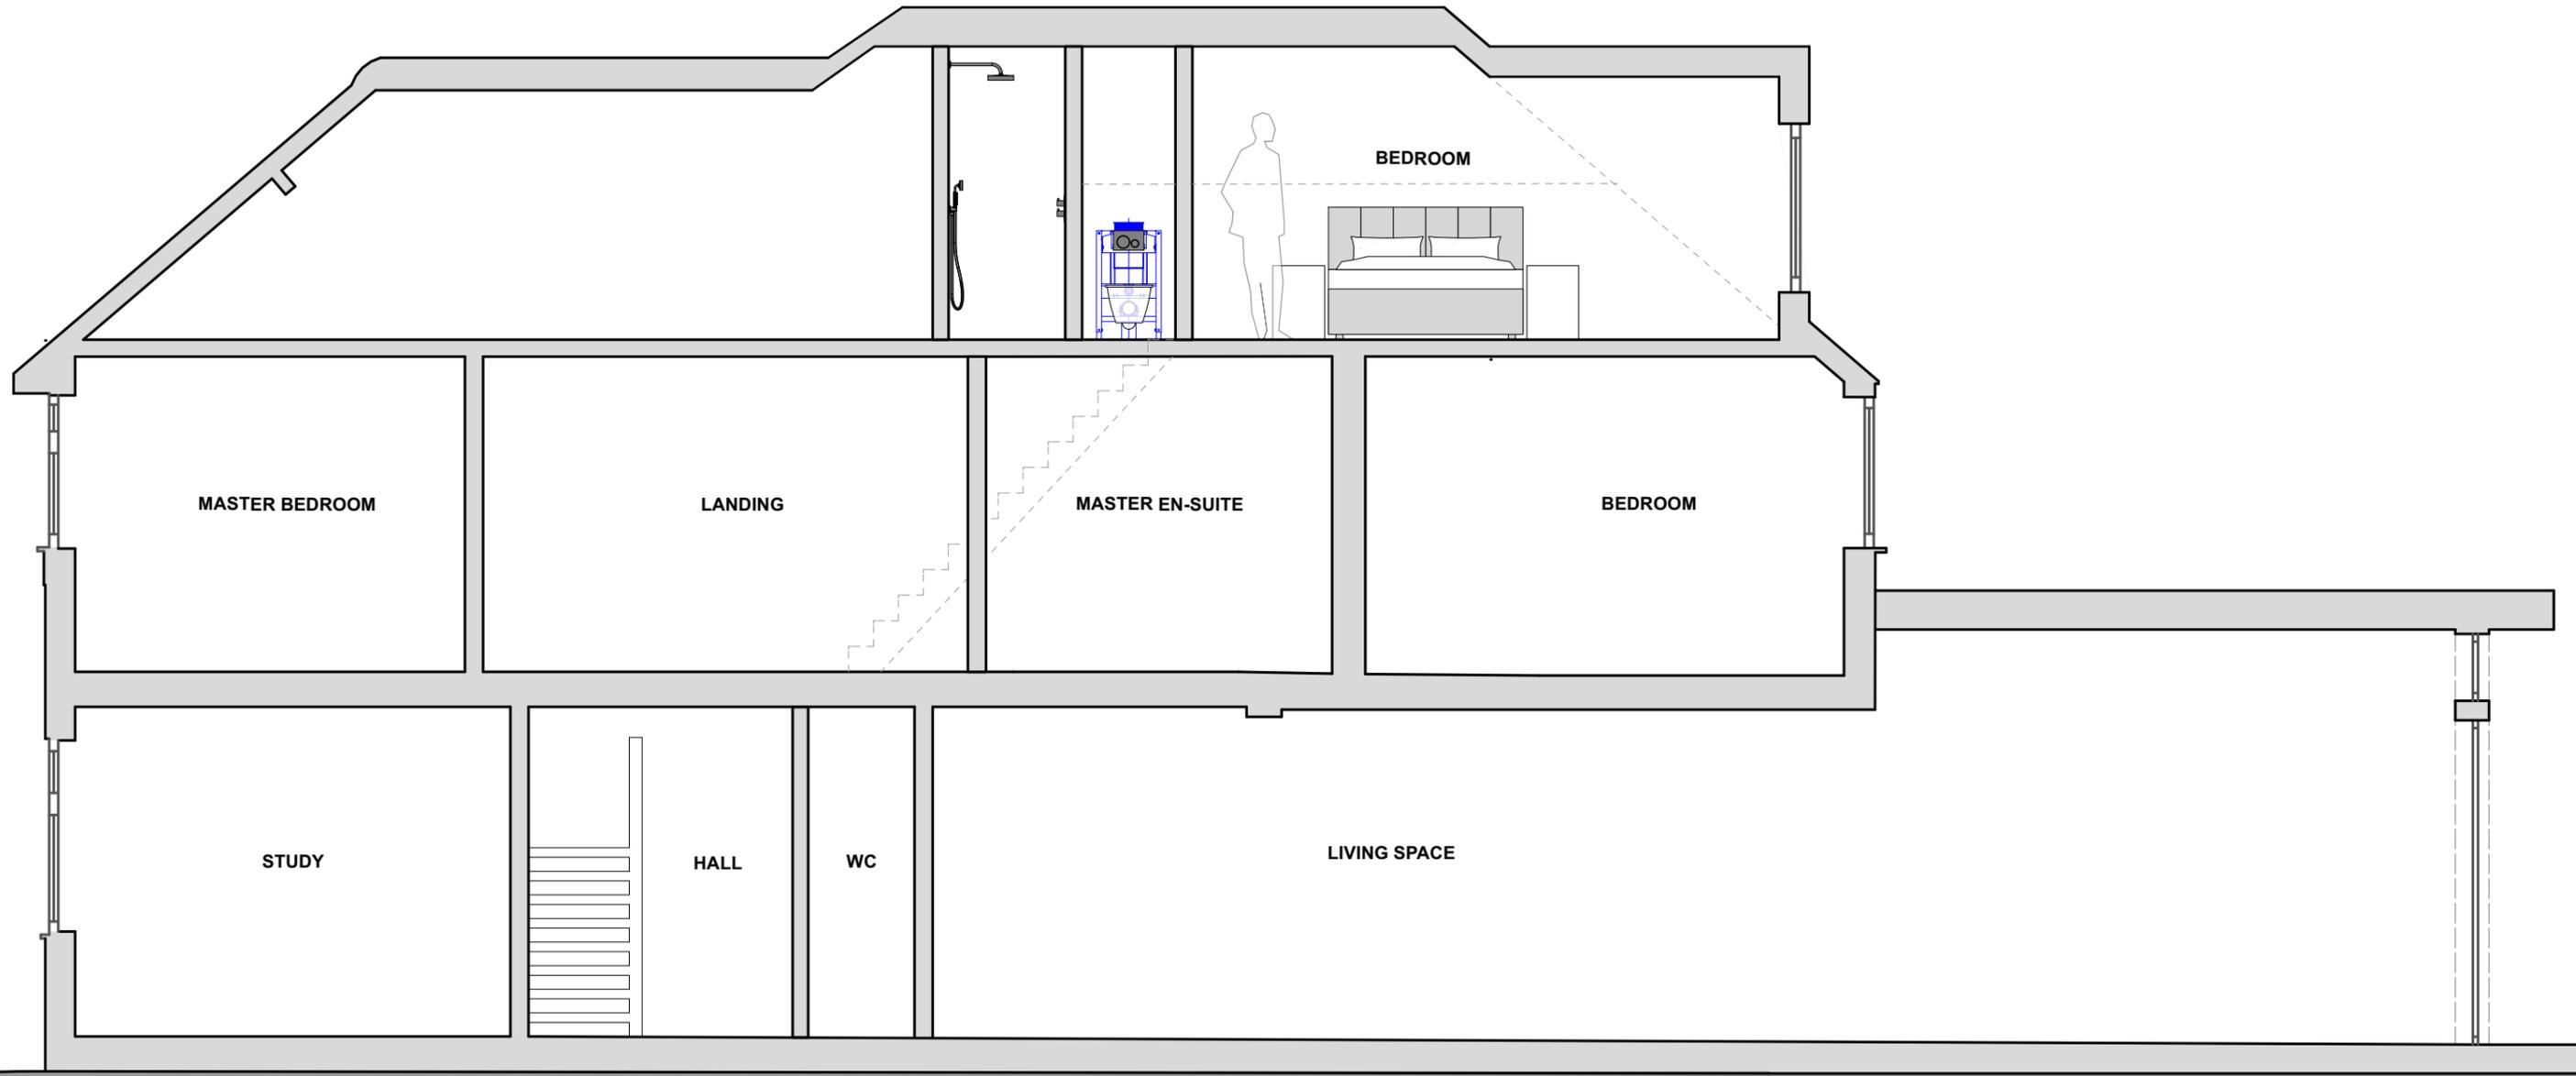

Proposed Section A-A

NOTES: Do not scale from this drawing. All dimensions in millimeters. All dimensions to be checked on site. All omissions and discrepancies to be reported to the designers immediately.

Client: Sathushen and Priya	
Project: 129 Evelyn Avenue	Drawing Title: Proposed 3D
Scale: as stated	Drawn By: Checked By:
Date: 20.02.2026	Job No: K055 DWG No: 009 Rev: