




RENDERED
FINISH TO
MATCH
EXISTING

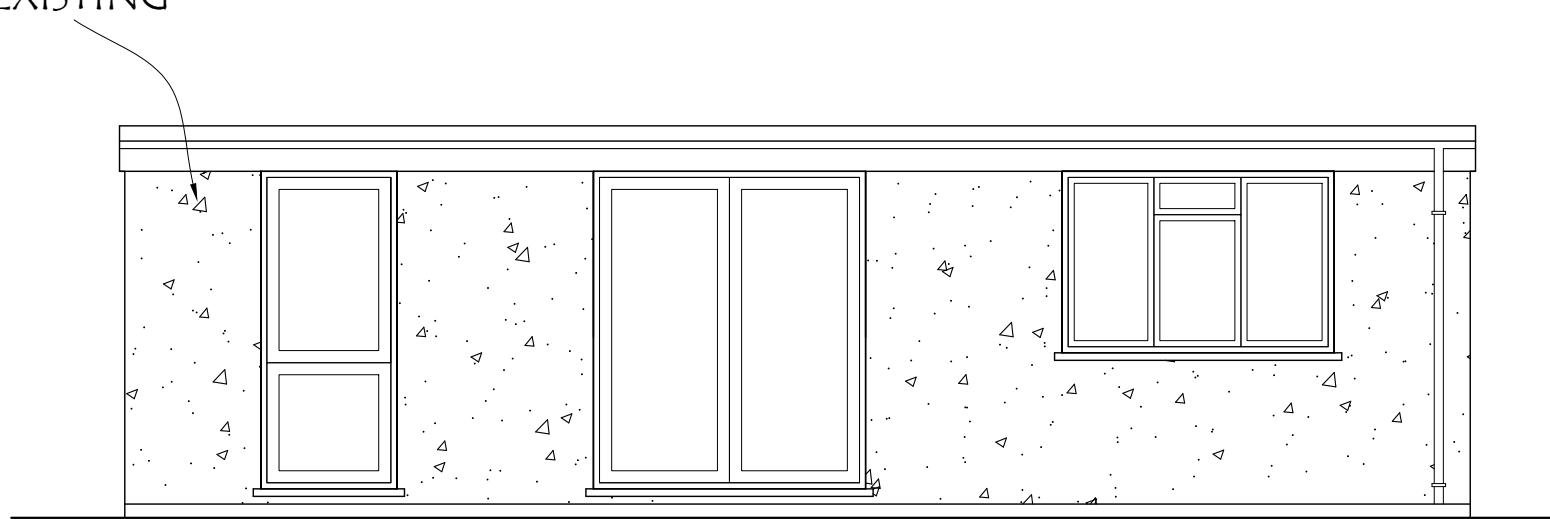


PROPOSED FRONT ELEVATION

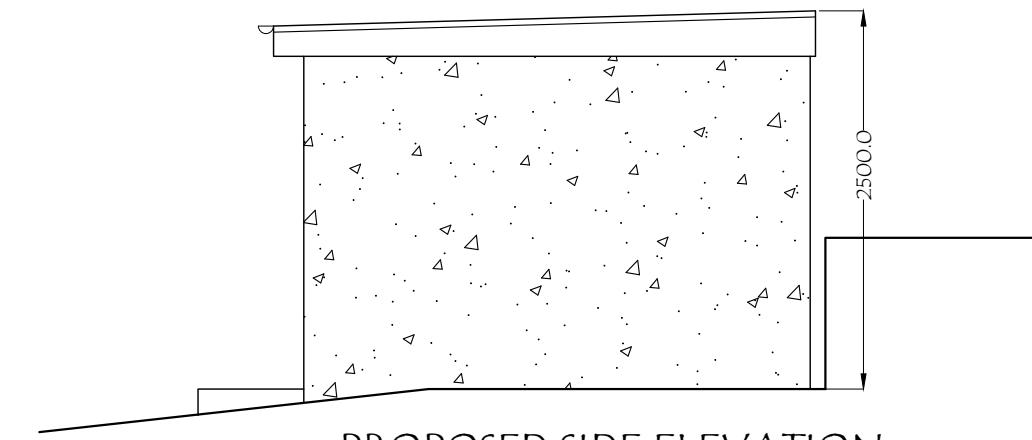


PROPOSED SIDE ELEVATION

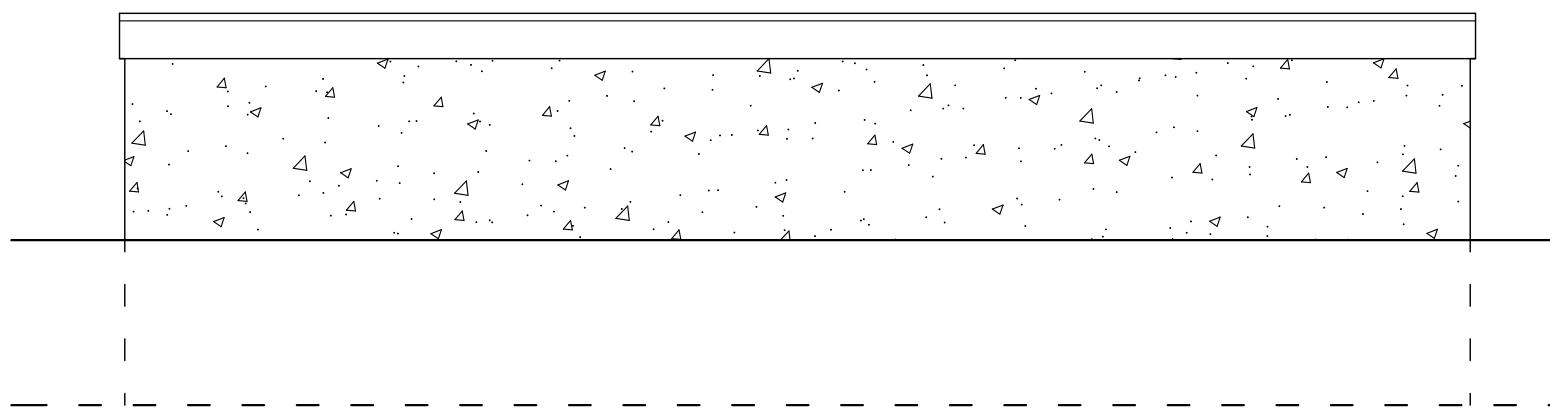

PROPOSED REAR ELEVATION

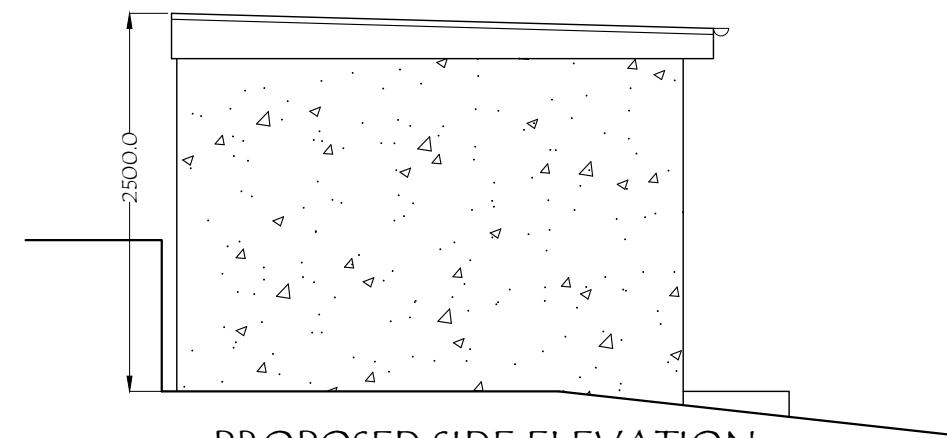

PROPOSED SIDE ELEVATION

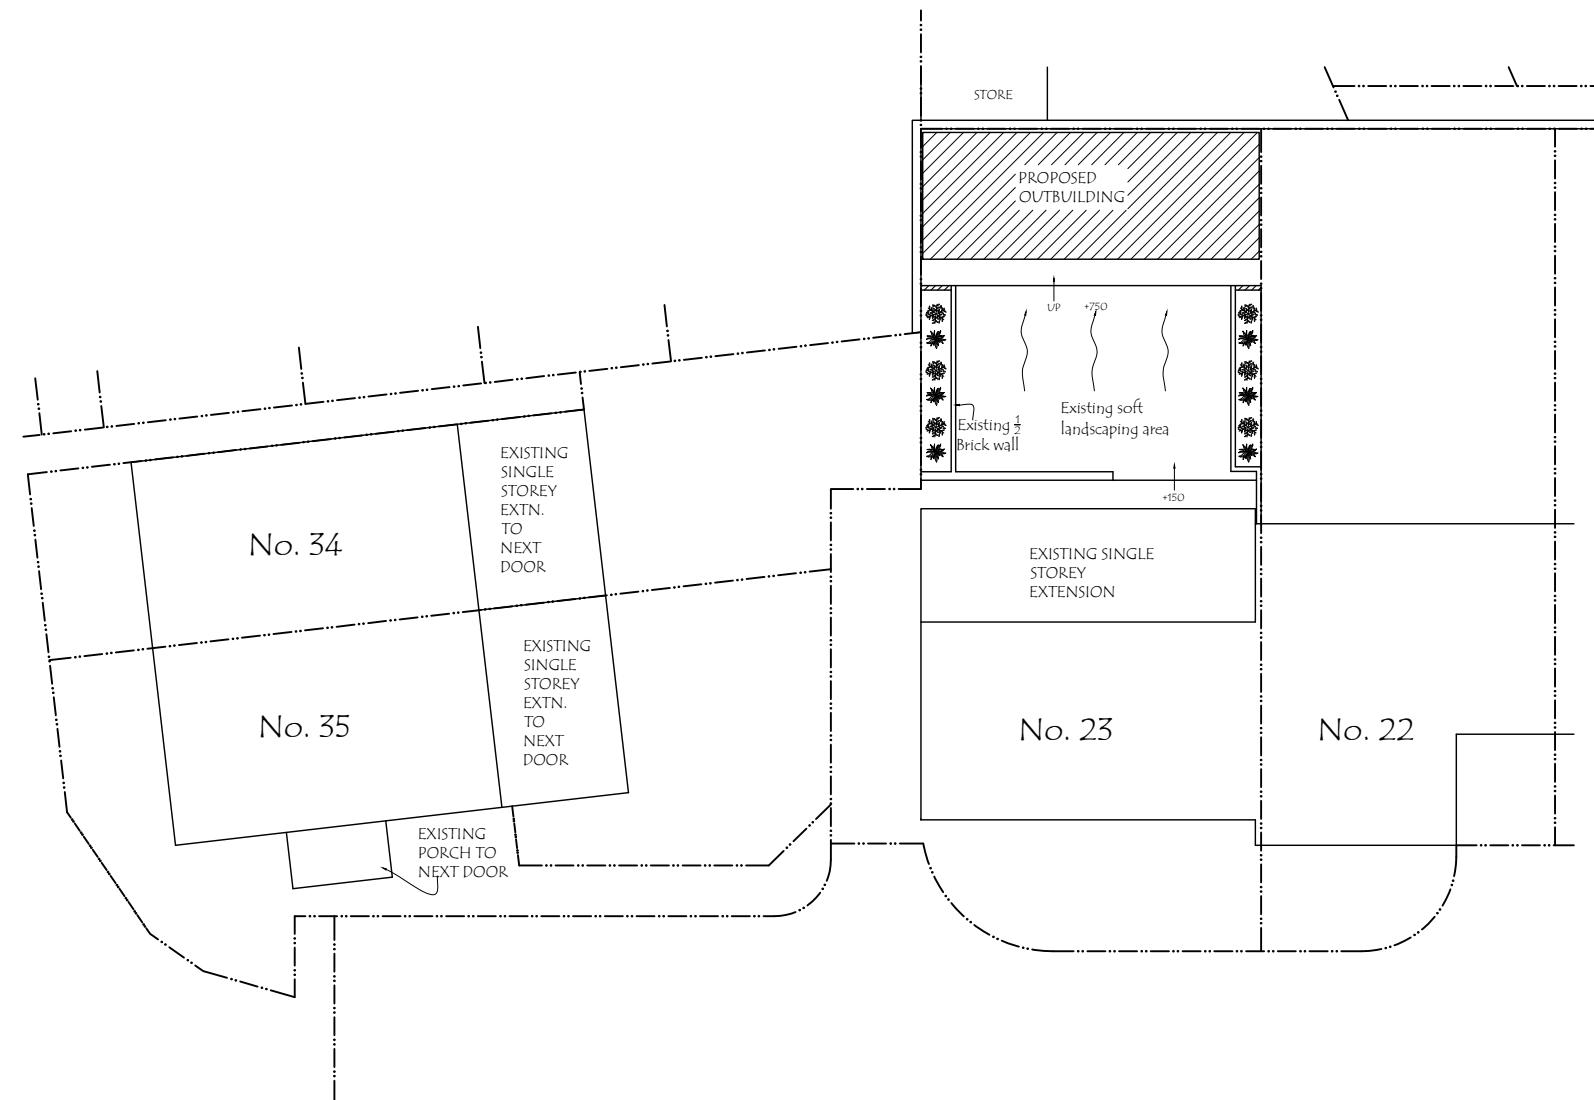

Materials used in any exterior work to be of a similar appearance to those used in the construction of the exterior of the existing dwelling house.

 <p>25, Greenbank Avenue, Wembley, HA9 2TF. Email : planningdesigns@hotmail.com Tel : 07940961010</p>	<p>ADDRESS: 23, ASPEN GROVE, PINNER, HA5 2NL.</p>	<p>DRAWING TITLE: PROPOSED BLOCK PLAN</p>			<p>DATE: 23/07/2025</p>	<p>DRG. NO. - 03</p>	<p>REV:</p>	<p>SCALE - 1: 100</p>	<p>DRG. PAPER SIZE: A3</p>

