




Shared Driveway

Notes

All drawings to be printed at 100% scale  
 This drawing is © of All Aspects Ltd  
 All boundaries marked on these plans are unconfirmed and positions are assumed  
 Do not scale from this drawing, use only figured dimensions  
 Any discrepancies should be notified to All Aspects Ltd for confirmation  
 All materials used should match existing materials as closely as possible  
 This drawing should be read in conjunction with the relevant specification and latest Structural Design

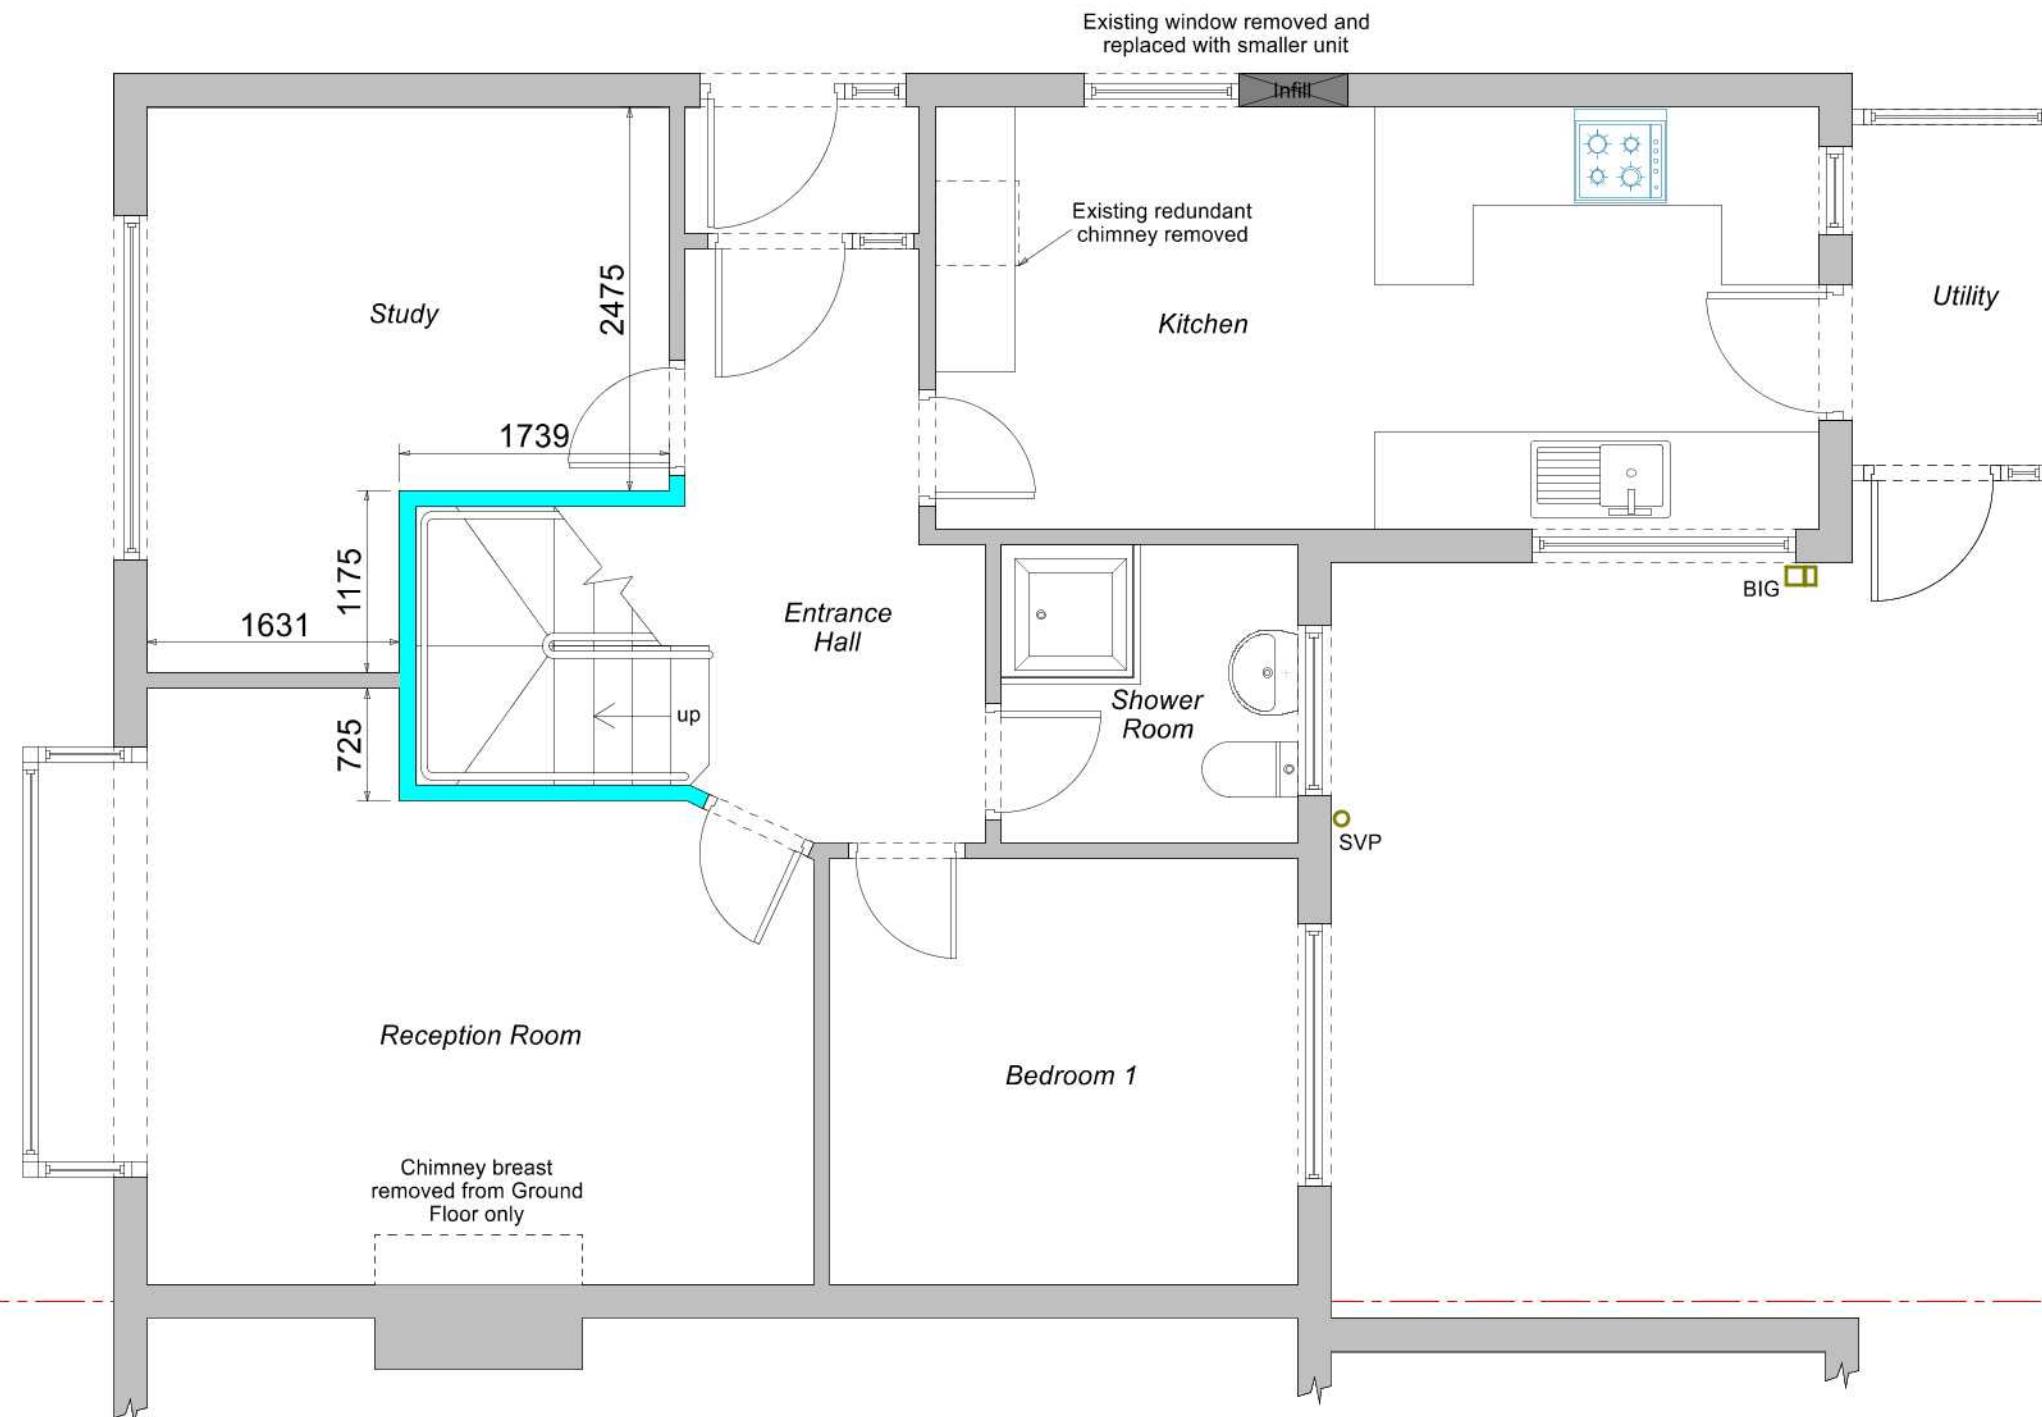

Proposed Ground Floor Plan

FOR PLANNING



All Aspects Ltd

Project  
 Loft Conversion

36 Crosier Way  
 Ruislip  
 HA4 6HF

Drawing Title  
**Proposed Ground Floor Plan**

Client  
**N Aller**

Scale  
**1:50 @ A3**

Drawing No.  
**36-CW-L04**

Date  
**1st July 2020**

Drawn by  
**S Clapham**

1000mm

All Aspects Design & Build  
 020 37518099  
 info@allaspects.construction