


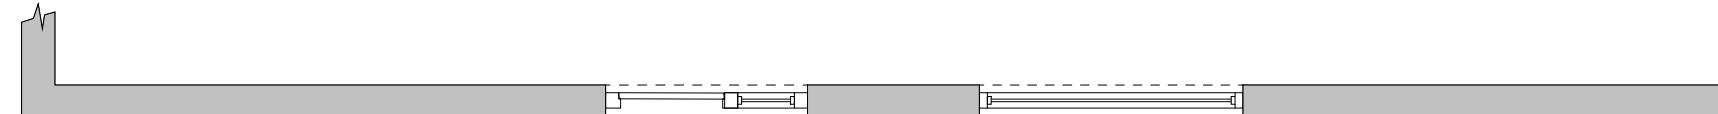


No. 38



Shared Driveway

6000mm to front boundary

11292

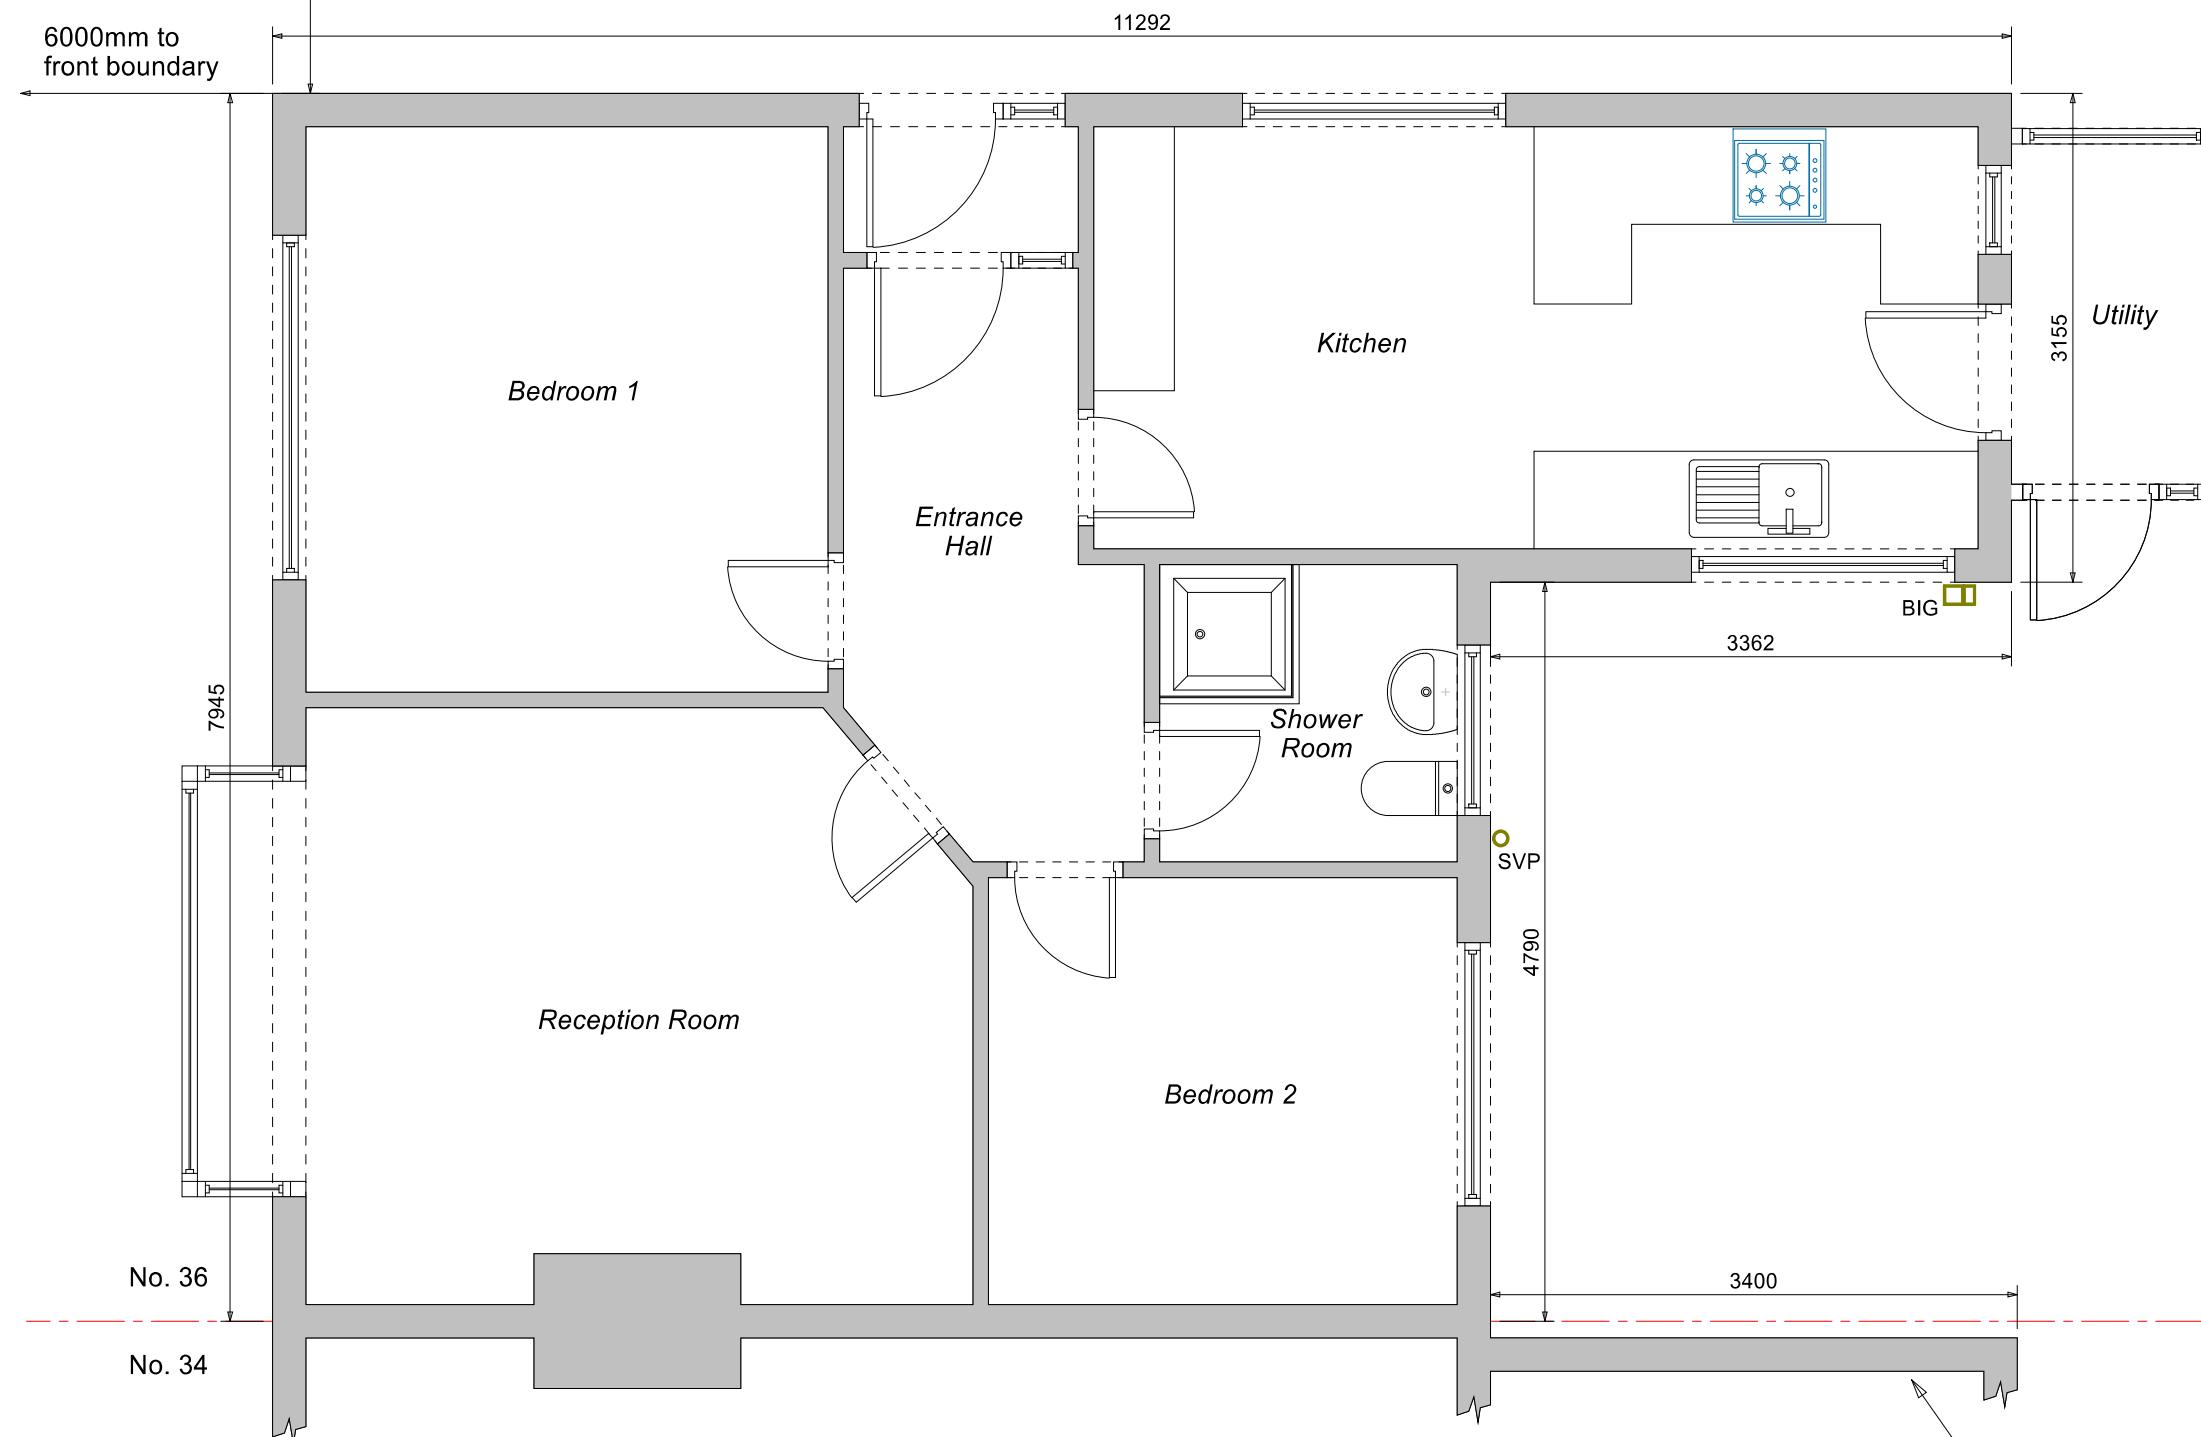

Existing flat roof extension
to no. 34 comprising of brickwork
facing no. 36 and painted
roughcast rendering to rear

Notes

All drawings to be printed at 100% scale
This drawing is © of All Aspects Ltd
All boundaries marked on these plans are
unconfirmed and positions are assumed
Do not scale from this drawing, use only
figured dimensions
Any discrepancies should be notified to
All Aspects Ltd for confirmation
All materials used should match existing
materials as closely as possible
This drawing should be read in
conjunction with the relevant specification
and latest Structural Design

FOR PLANNING**All Aspects Ltd**

Project
Loft Conversion

36 Crosier Way
Ruislip
HA4 6HF

Drawing Title
Existing Ground Floor Plan

Client
N Aller

Scale
1:50 @ A3

Drawing No.
36-CW-L01

Date
1st July 2020

Drawn by
S Clapham

1000mm

All Aspects Design & Build
020 37518099
info@allaspects.construction