


Proposed Floor Plans 1:50 @ A1

0 1:50 @ A1 1:100 @ A3 2 3 4

Scale Bars - shown in metres


All room areas
measured to 1.5m headroom

Existing Drains
Further investigation is required regarding location of existing sewers. A build over agreement from Thames Water may be required if the sewer is within three metres of a pipe serving more than one property (public sewer) or is within one metre of the point where a pipe serving only one property crosses your boundary - where it becomes a public lateral drain. A self-certified build over agreement may not be accepted unless the sewer can still be accessed and maintained via a neighbour's garden or can be rodded from other manholes.

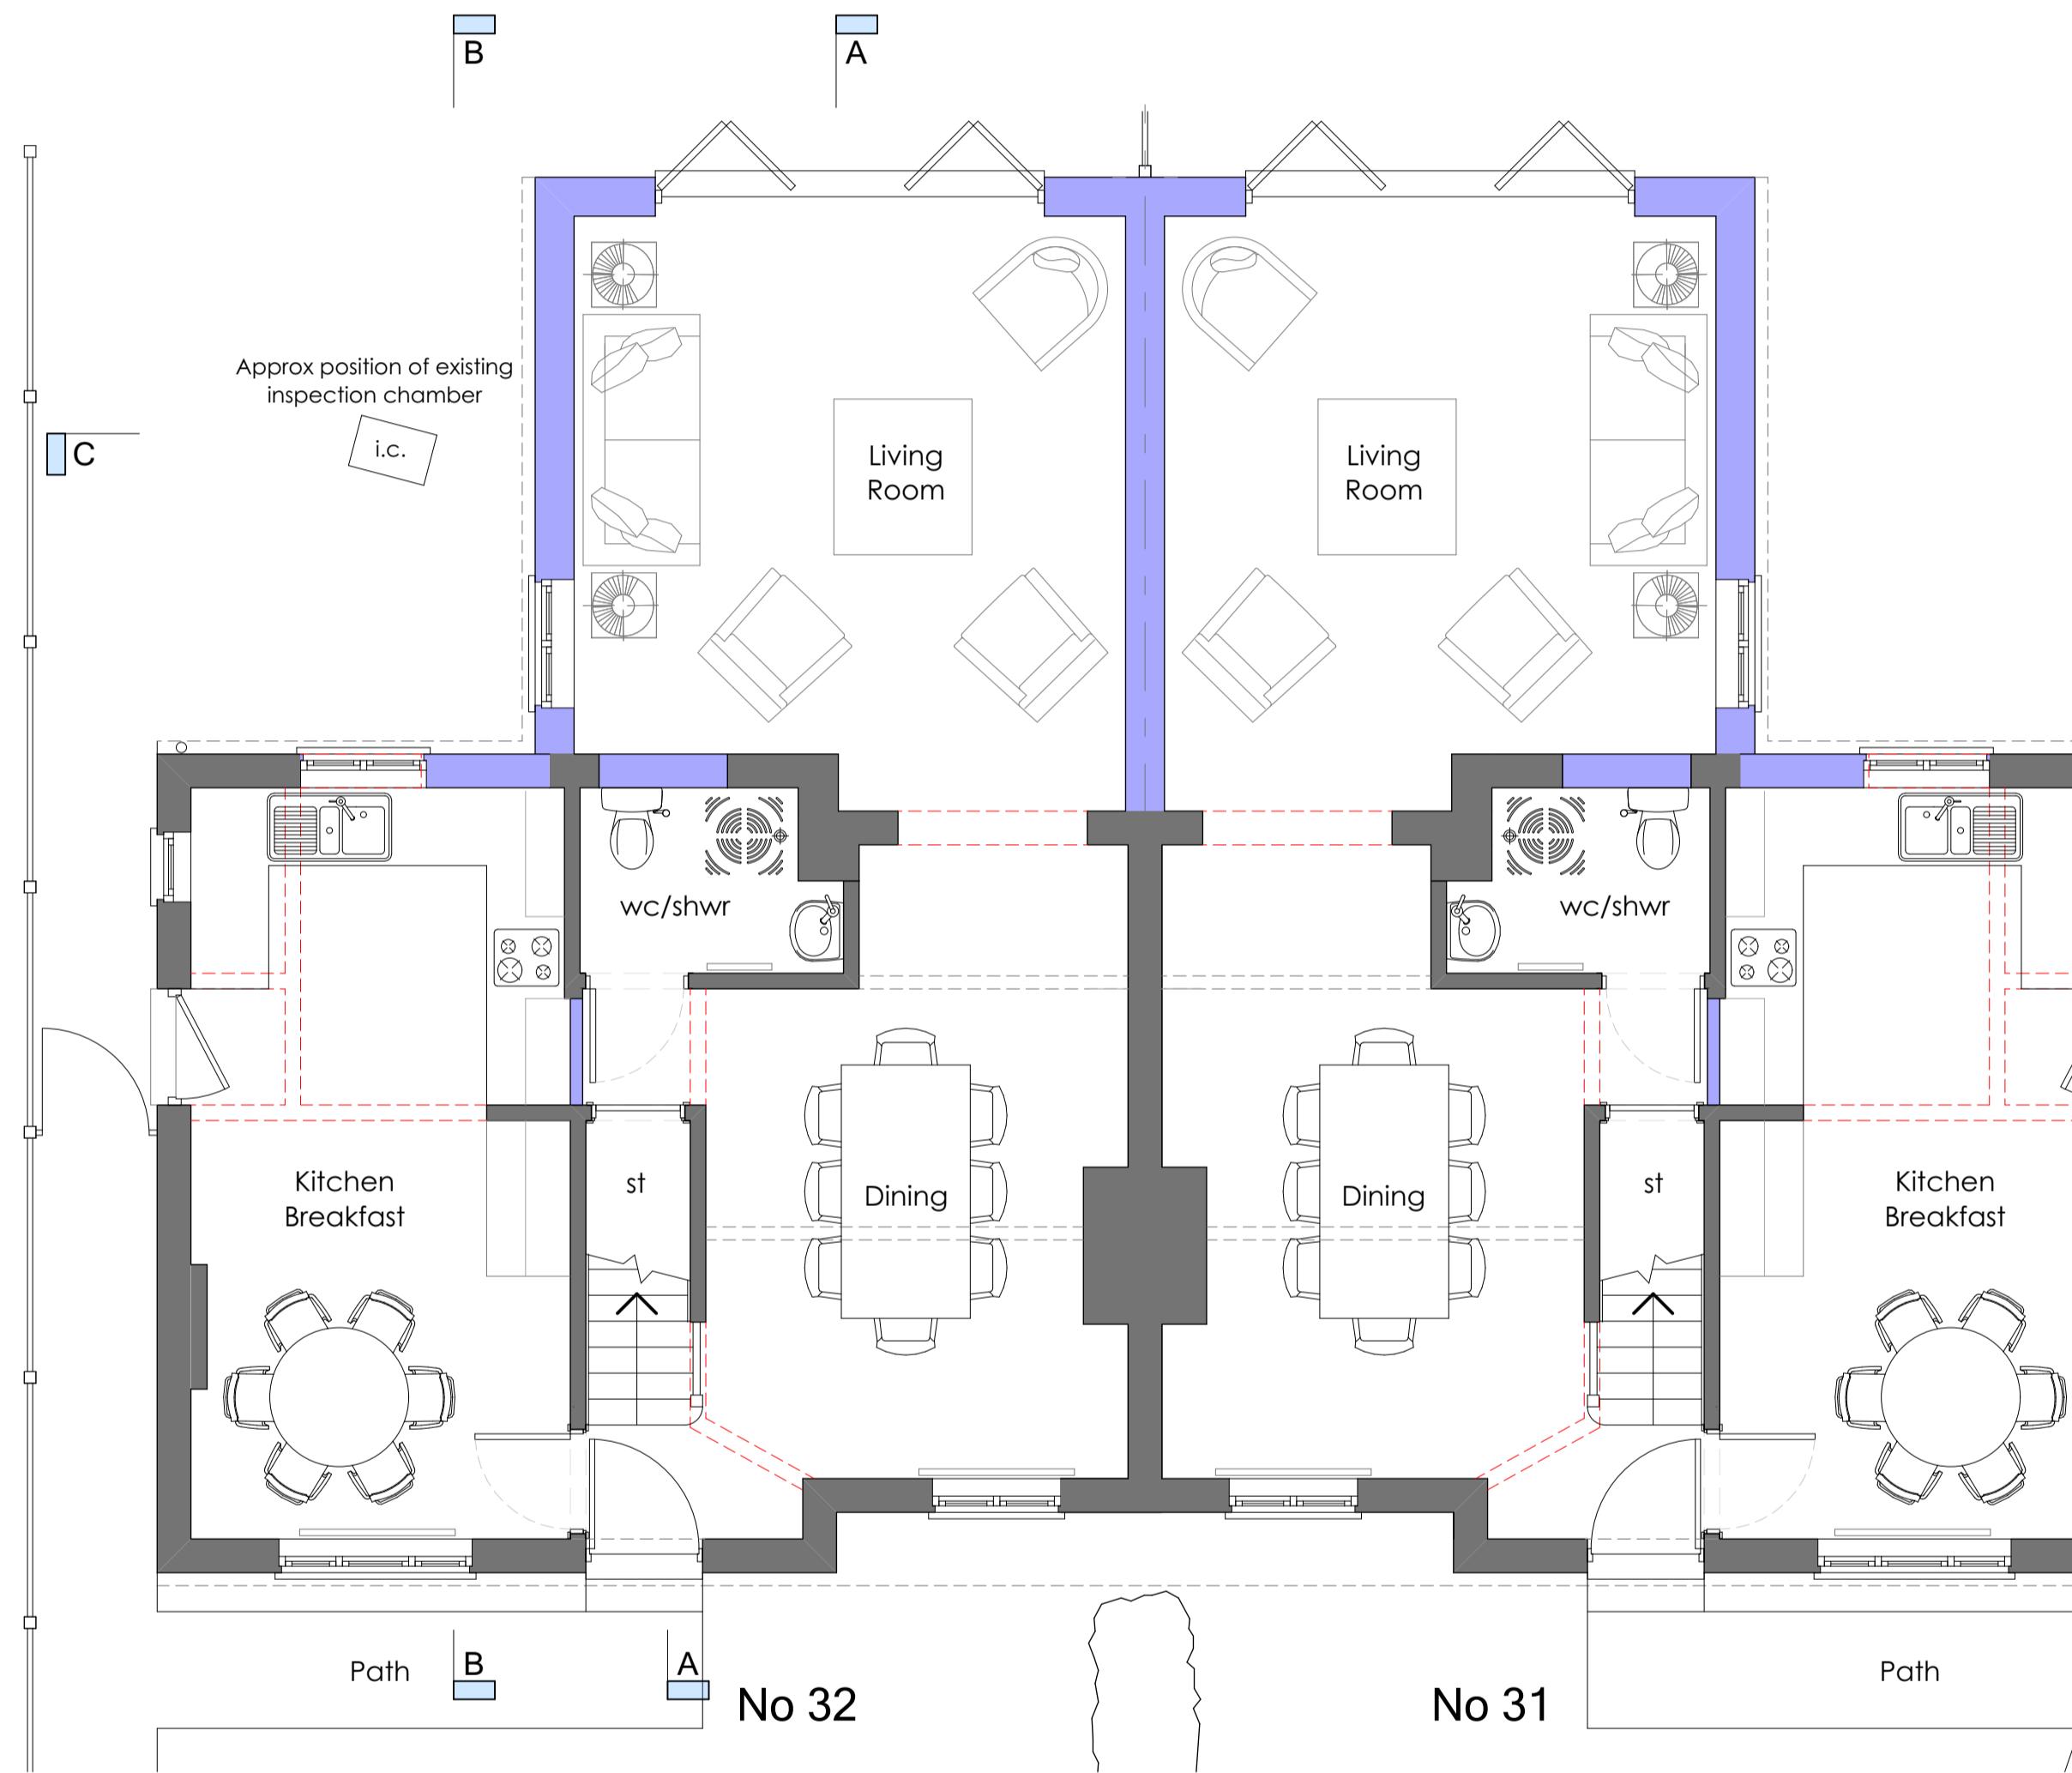

Ground Floor Plan

No 31 Green Walk has not been surveyed. It has been mirrored without an accurate survey to facilitate the design of various feasibilities.

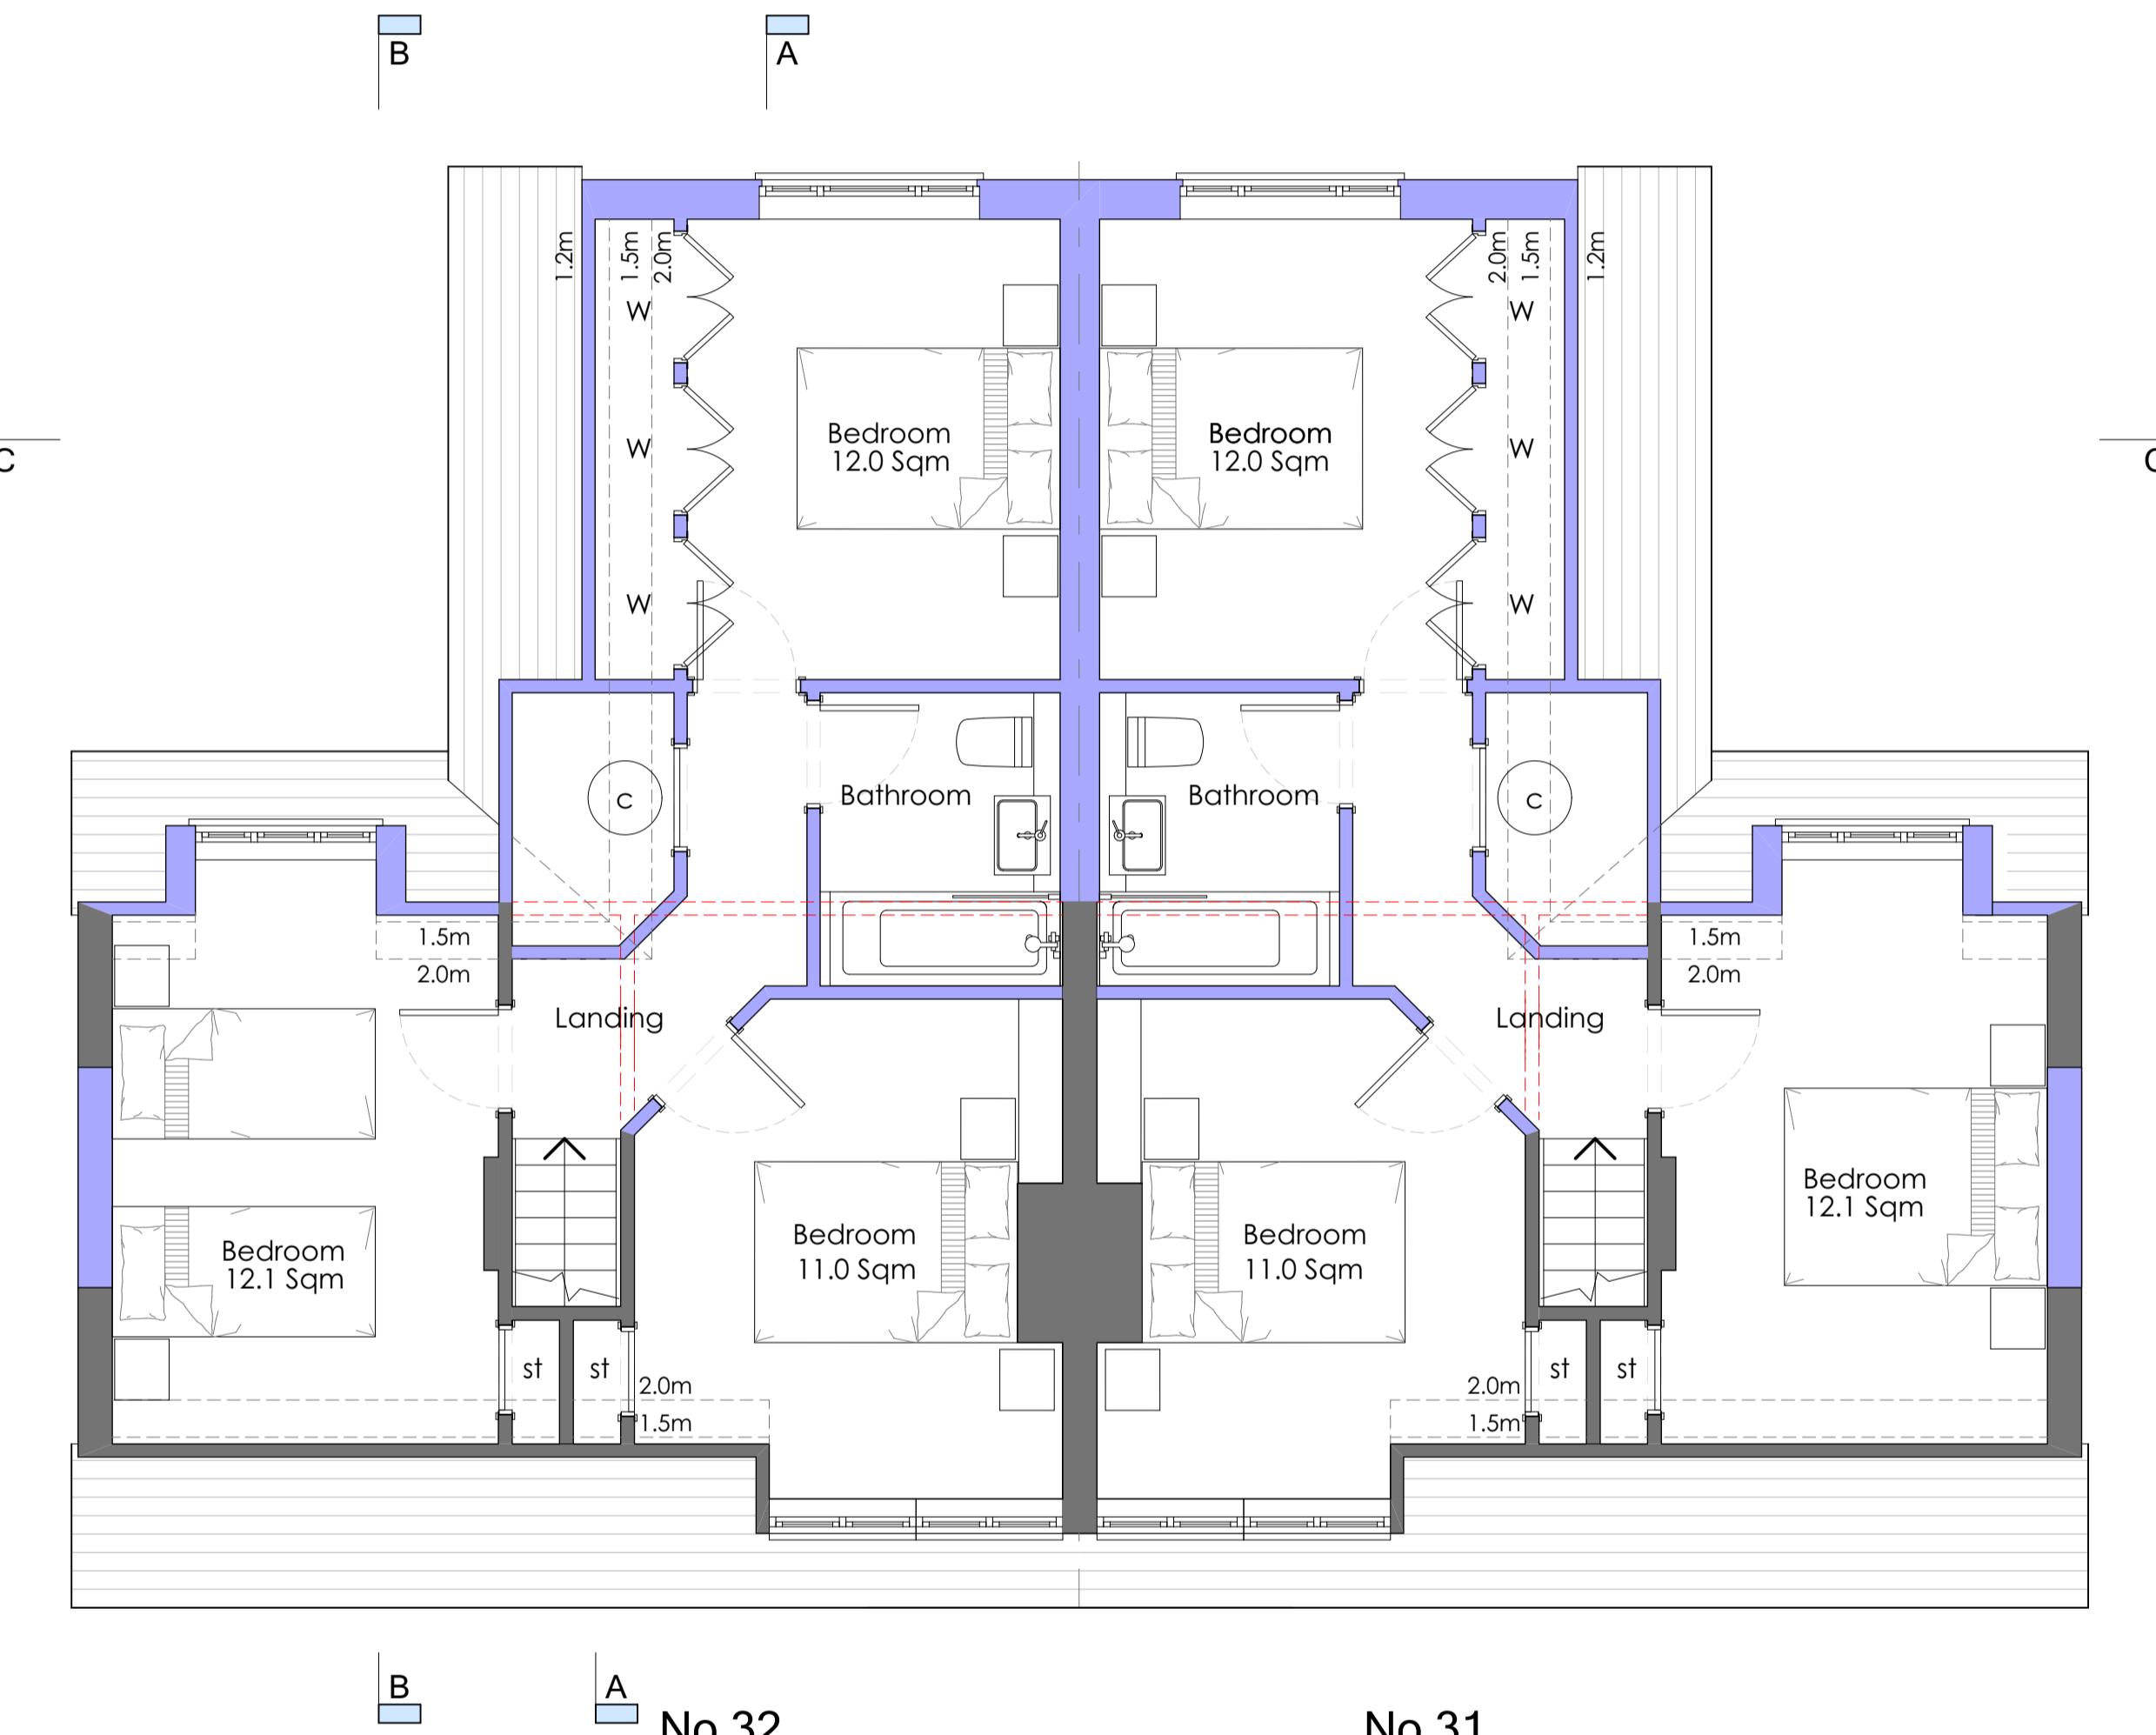

First Floor Plan

A		Feb 21	Ridge & Eaves Height revised
Rev	Date	Notes	
This document is the copyright work of Key Land Estates Architecture Ltd. Unless formally assigned in writing			
 Key Land Estates ARCHITECTURE			
52 Brook Street Tring - Hertfordshire HP23 5EF T: +44(0)7968 031139 pburman@keylandestates.co.uk www.keylandestates.co.uk			

Project
**32 Green Walk
Ruislip HA4 8NL**

for
 Ruislip Manor Cottage Society

Drawing Title
Proposed Floor Plans

Status	PLANNING		
Scale	1:50 @ A1 - 1:100 @ A3	Date	
Job No	KA2005	Drawing No	KA2005 - 0110
Revision	A		