

NOTES

- M.H Design and Planning
- Date as title block

FRONT ELEVATION AS PROPOSED

SCALE 1:100 @ A1

REAR ELEVATION AS PROPOSED

SCALE 1:100 @ A1

SIDE ELEVATION AS PROPOSED


SCALE 1:100 @ A1

SIDE ELEVATION AS PROPOSED

SCALE 1:100 @ A1


SECTION AS PROPOSED

SCALE 1:100 @ A1

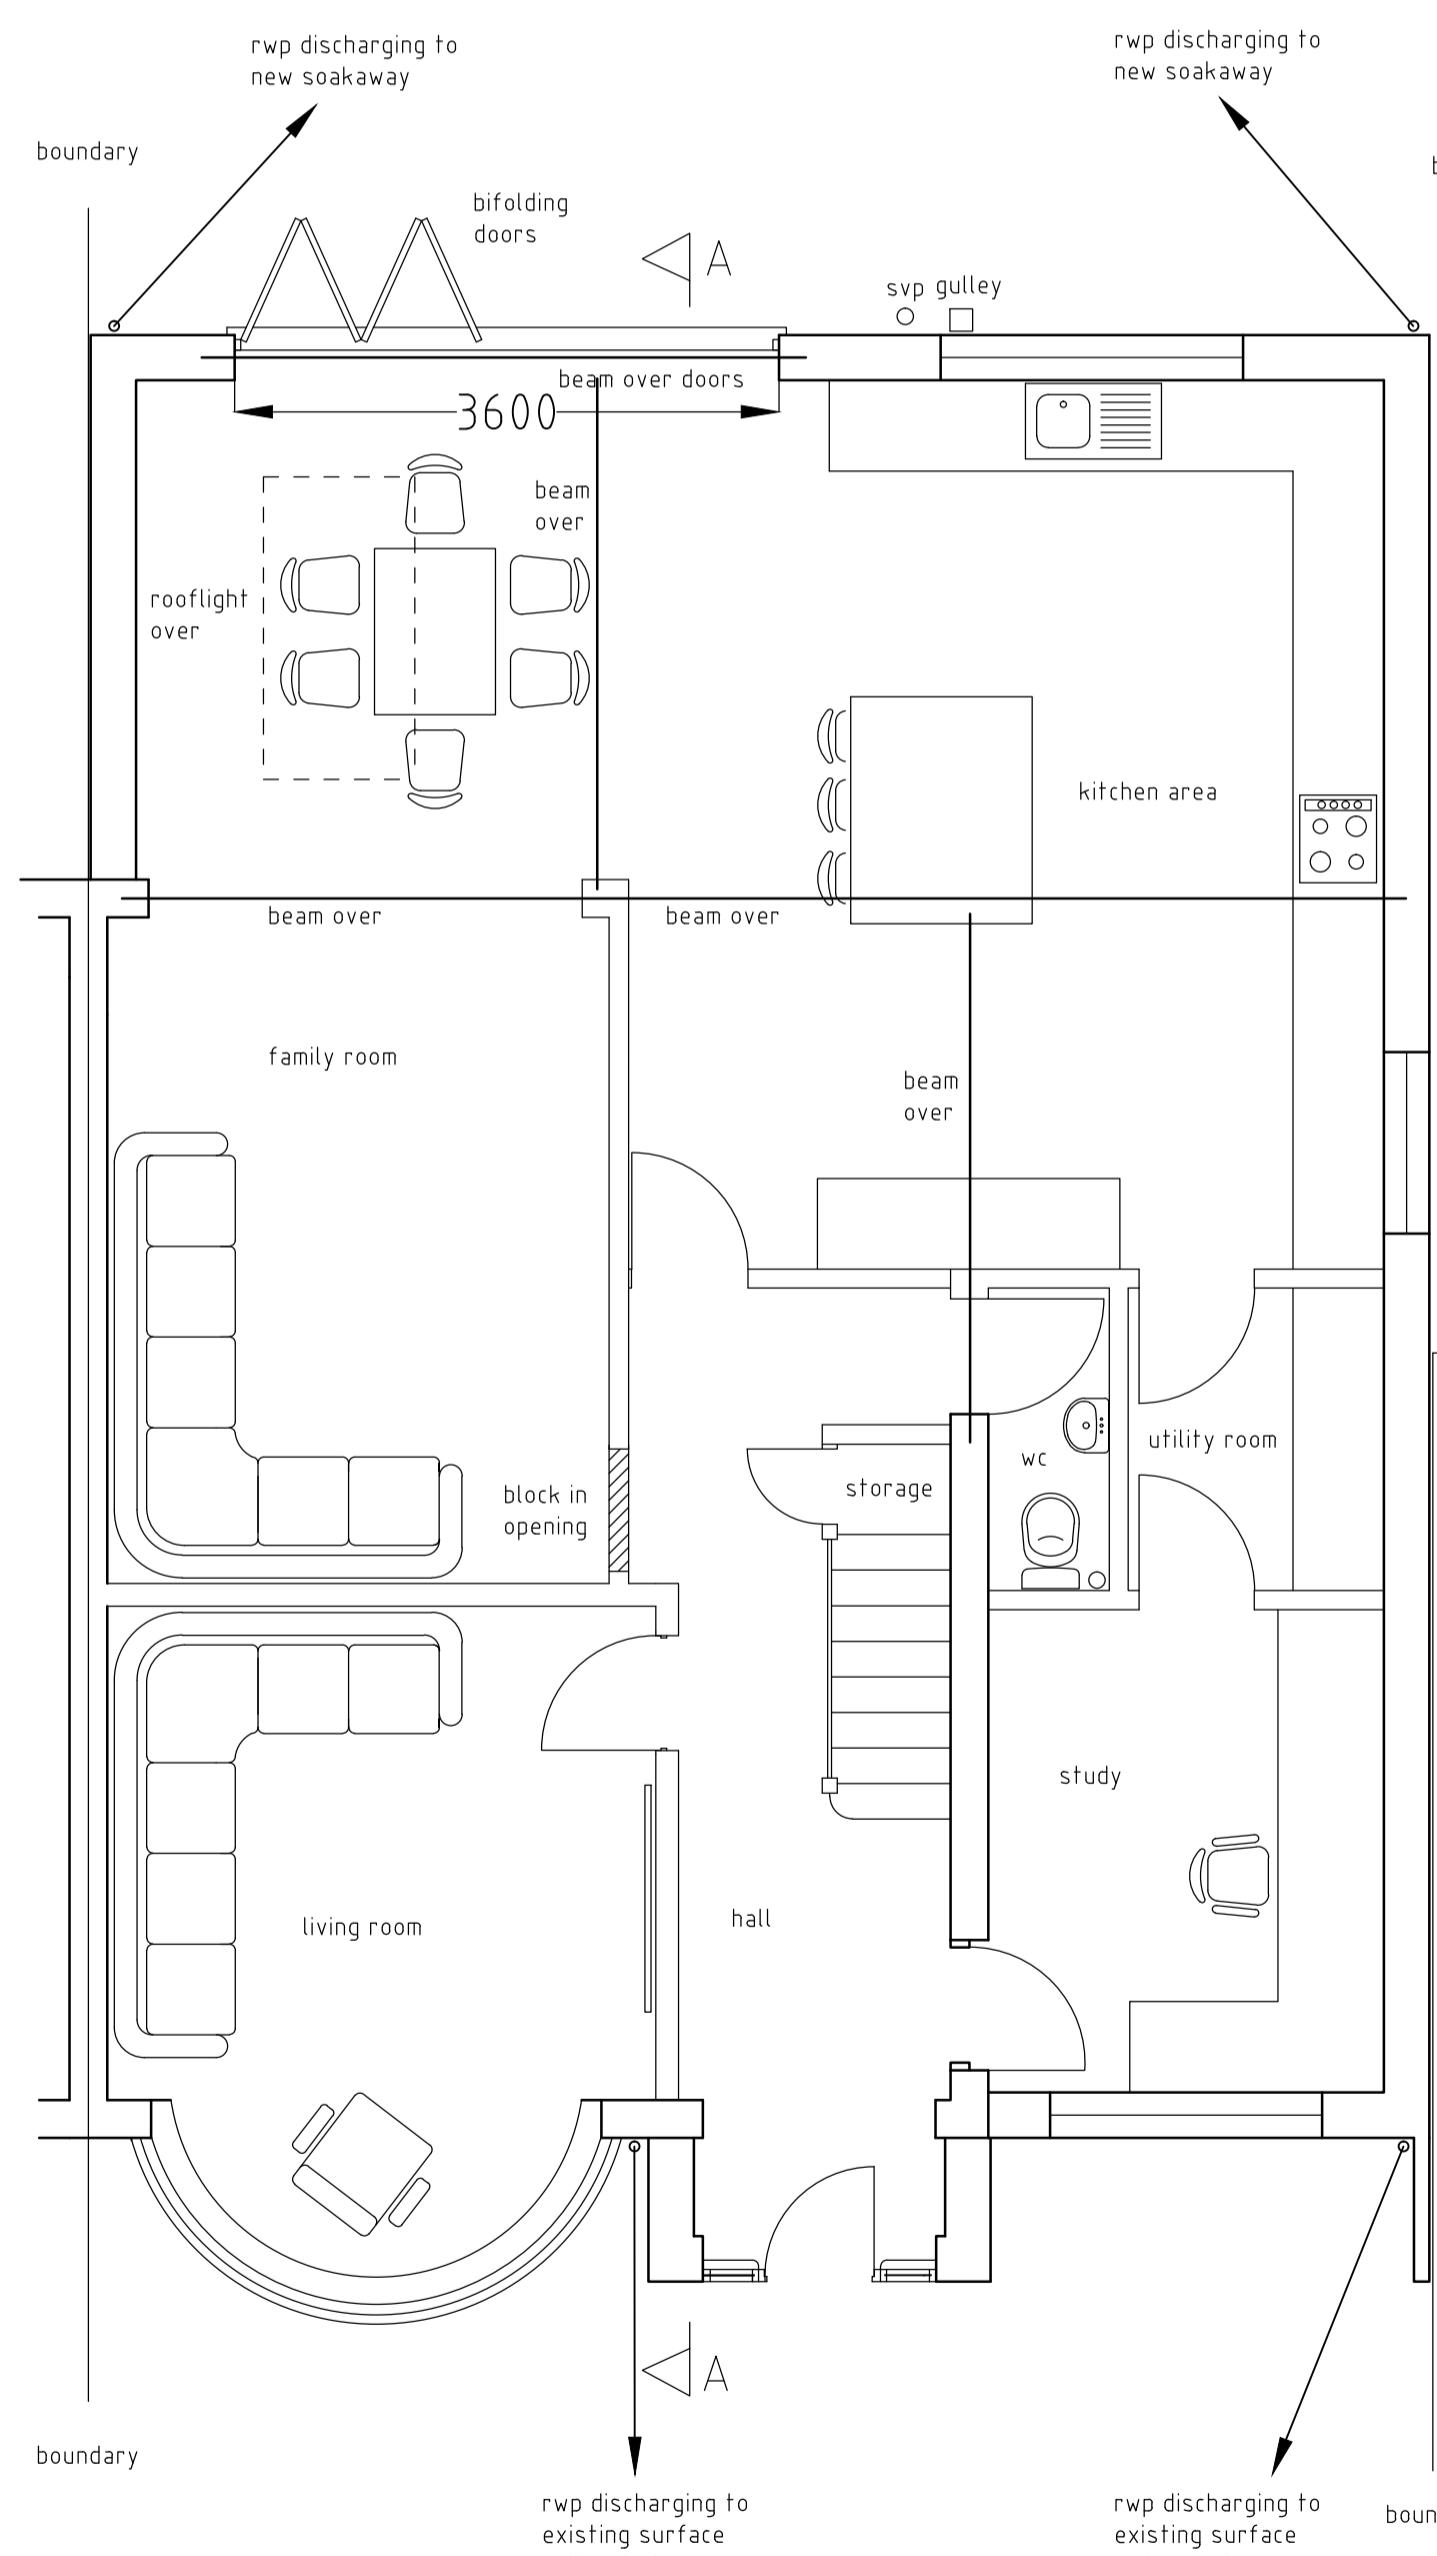


GROUND FLOOR PLAN AS PROPOSED

SCALE 1:50 @ A1

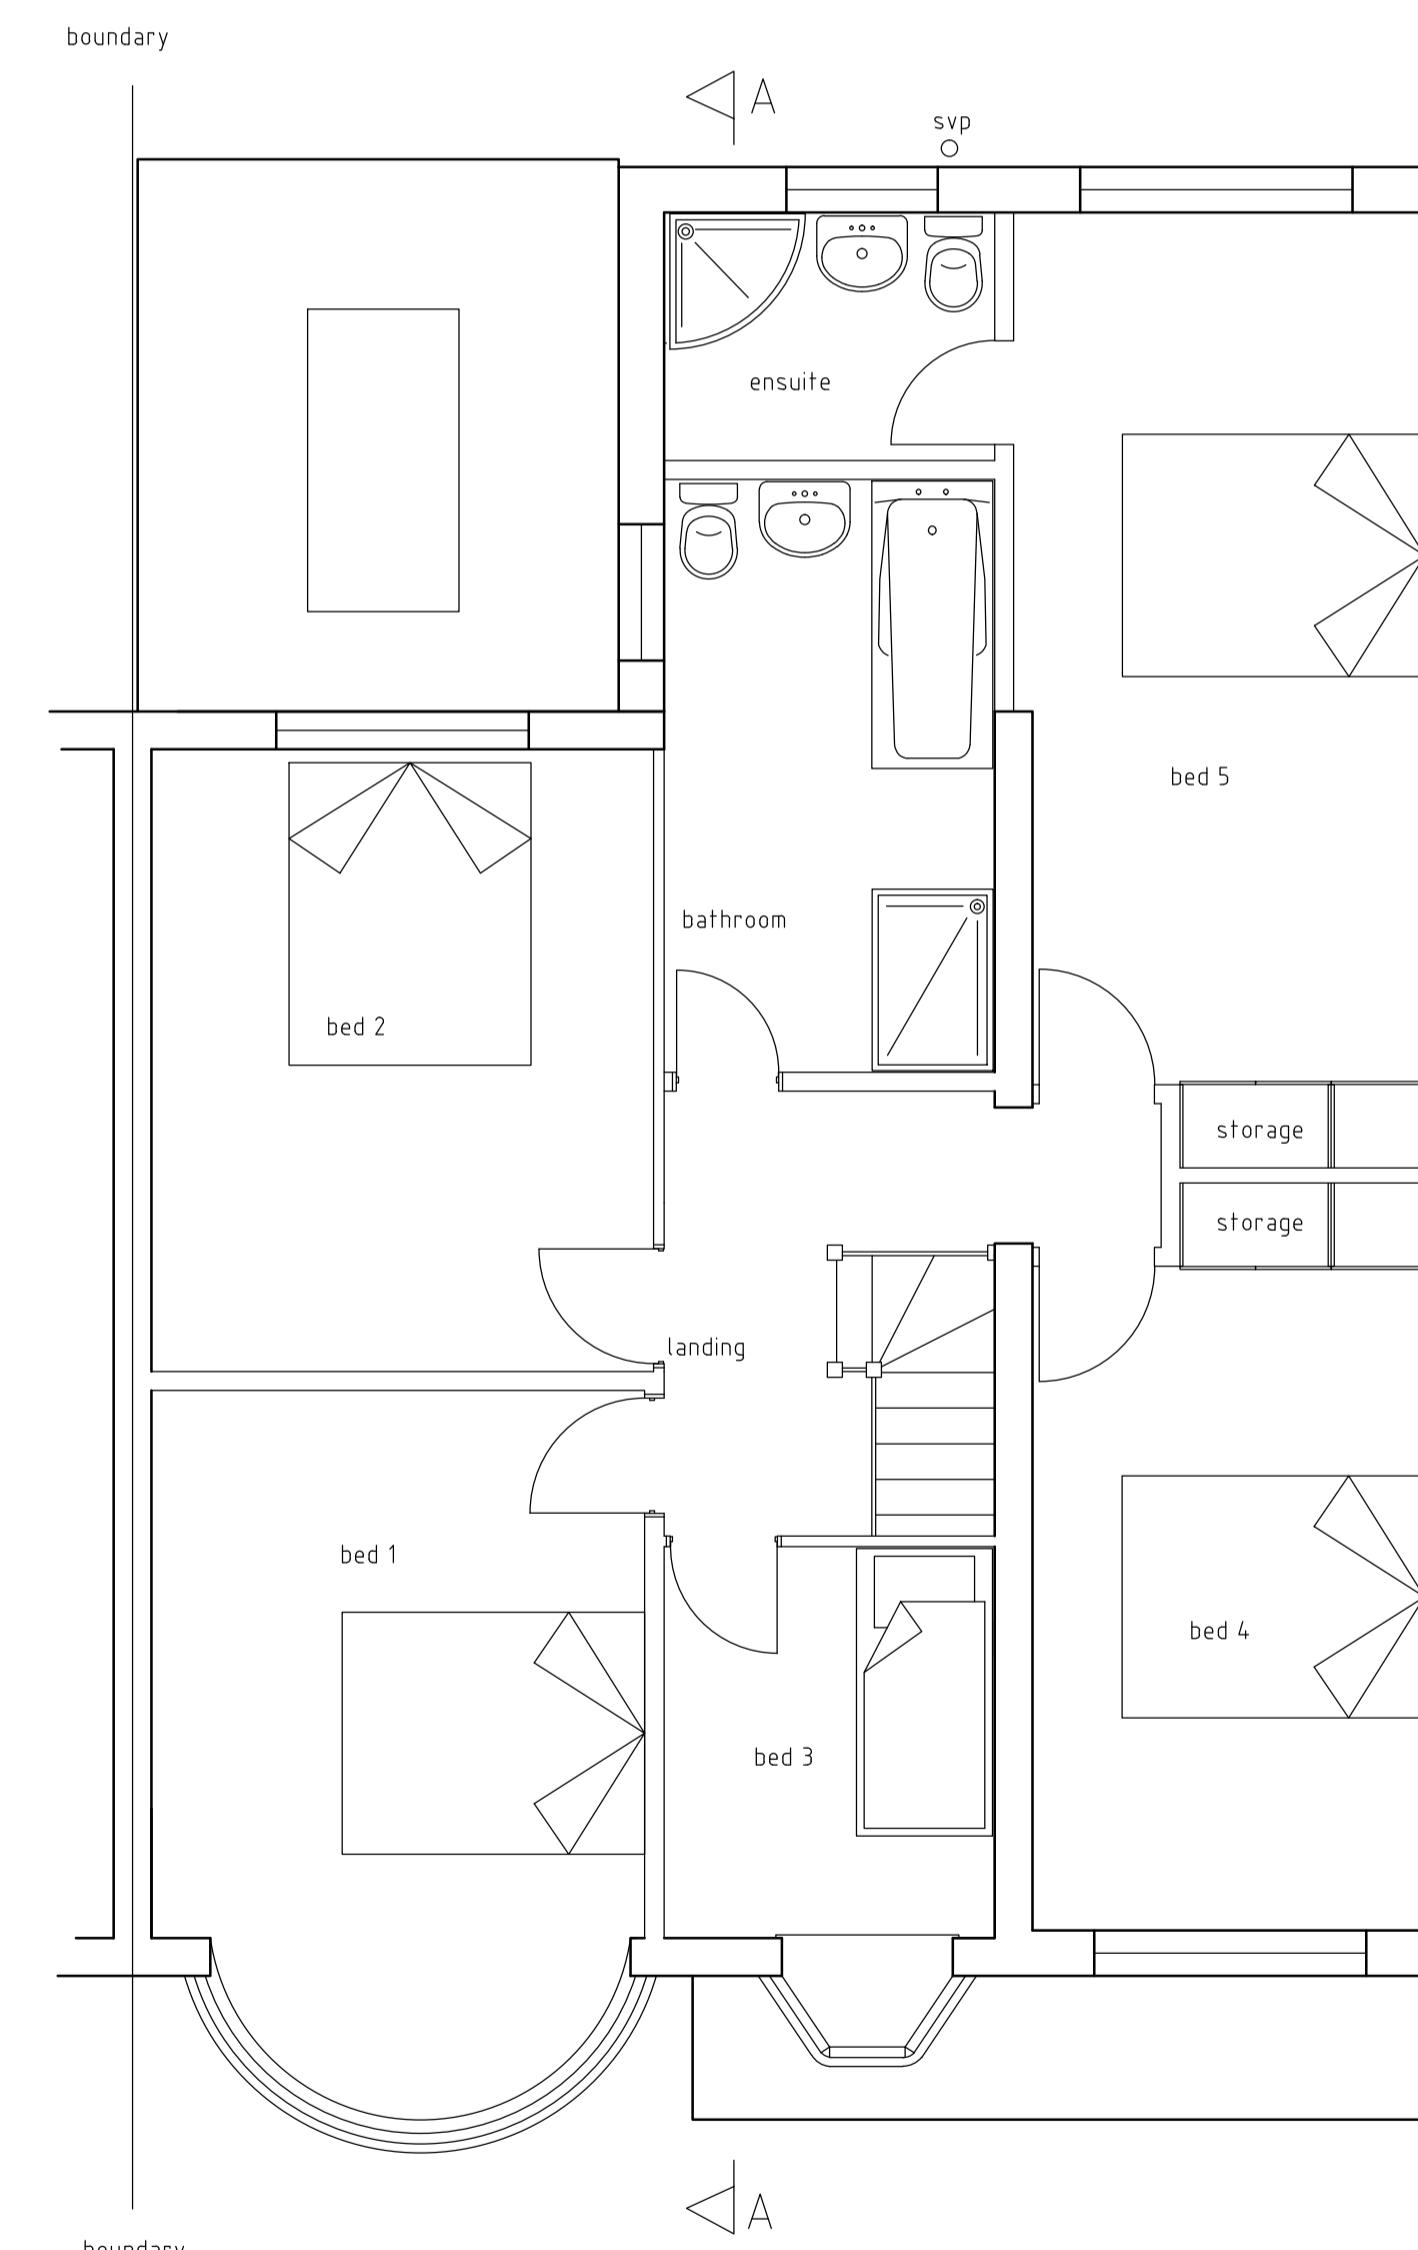


FIRST FLOOR PLAN AS PROPOSED

SCALE 1:50 @ A1

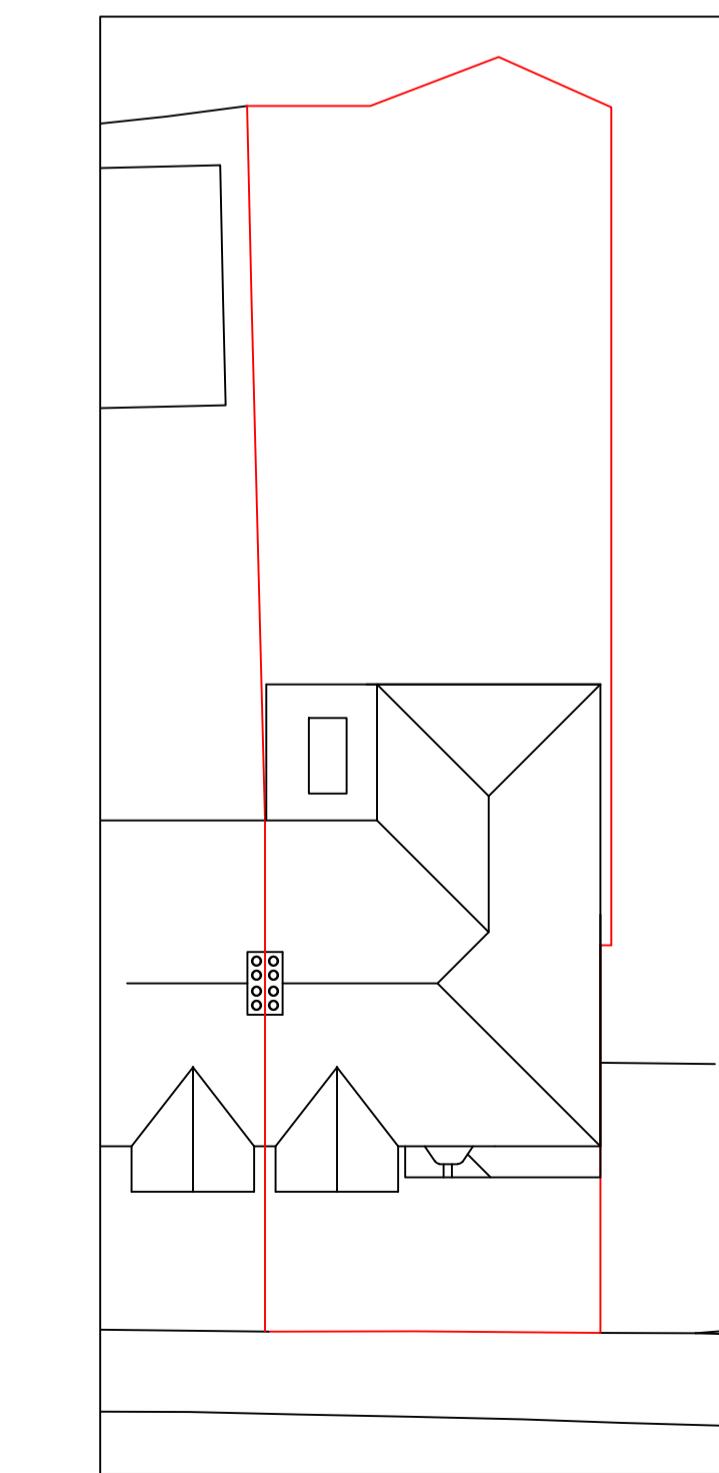

SITE PLAN AS PROPOSED

SCALE 1:200 @ A1

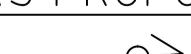

c.	single storey ext height reduced	15/6/21
b.	box gutter	16/4/21
a.	changes to rear 1st floor	10/3/21

Rev. Amendments Date

TONY SPANO

PROPOSED TWO STORY SIDE EXTENSION
SINGLE STORY REAR EXTENSION AND PART
TWO STORY REAR EXTENSION AND REMOVAL
OF A CHIMNEY, INTERNAL ALTERATIONS AT
79 CORNWALL ROAD RUISLIP MANOR

GENERAL ARRANGEMENTS
AND ELEVATIONS
AS PROPOSED

M.H Design and Planning

141 cornwall road, ruislip, ha4 6ah

Mob 07884 436 468

Email info@mybuildingplans.co.uk

Original size A1 0 3 metres@1:50 5 Original size A1 0 5 metres@1:100 10

Original size A1

10 metres@1:200 20

DATE	SCALE	DRAWING NO.	DRAWN	Rev.
FEB 2021	SHOWN	5539/002	MAH	C