




Existing Front Elevation 1:100

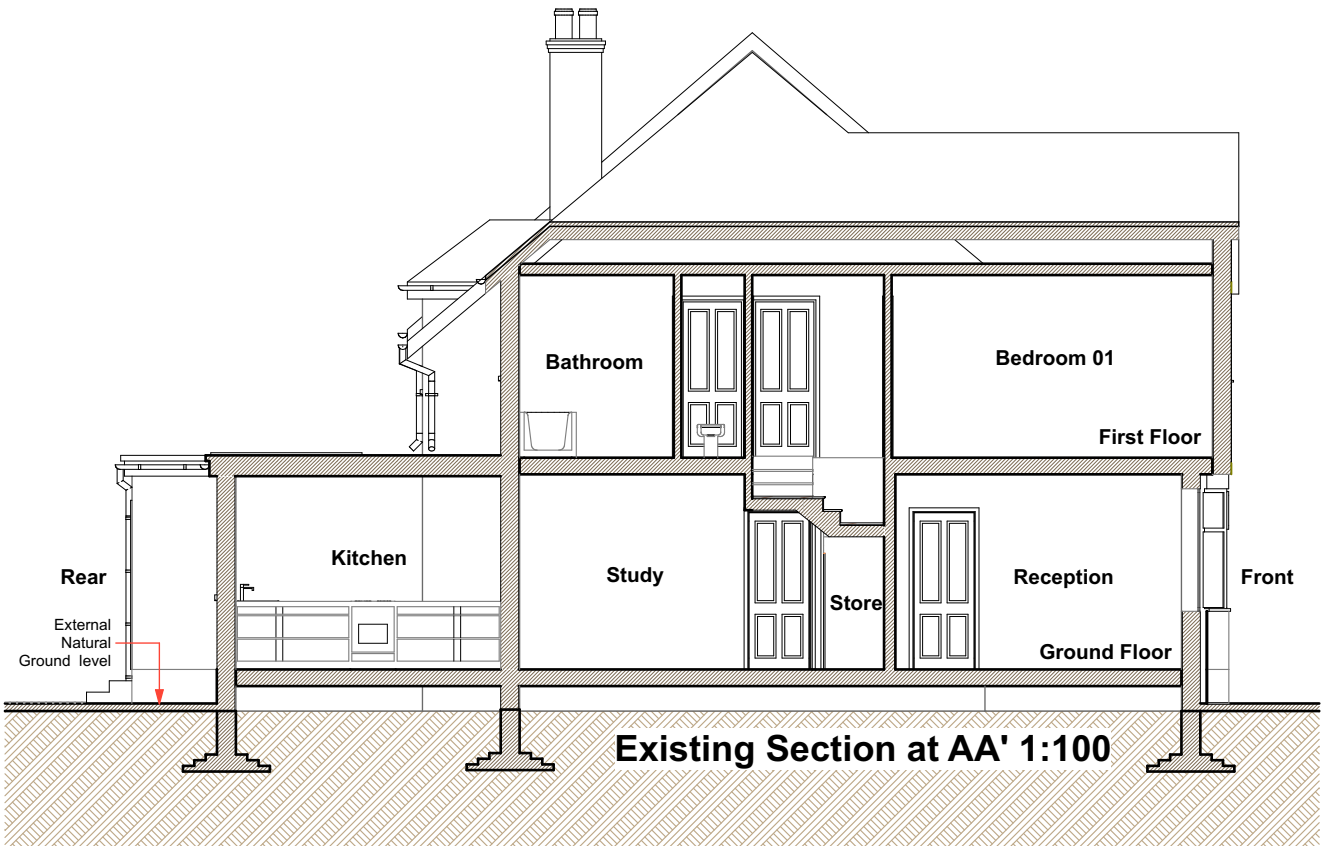


Existing Section at AA' 1:100

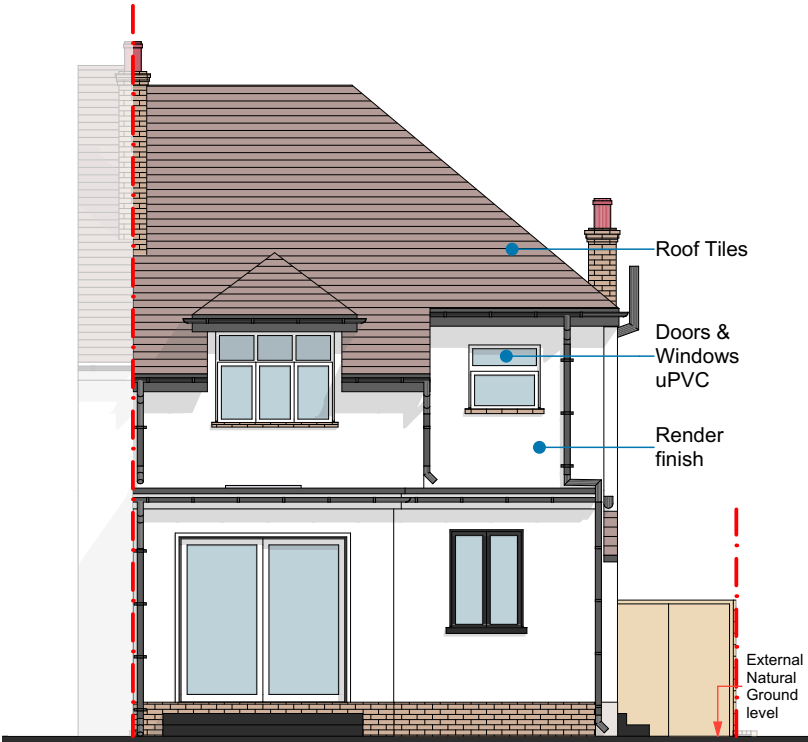

Existing Rear Elevation 1:100

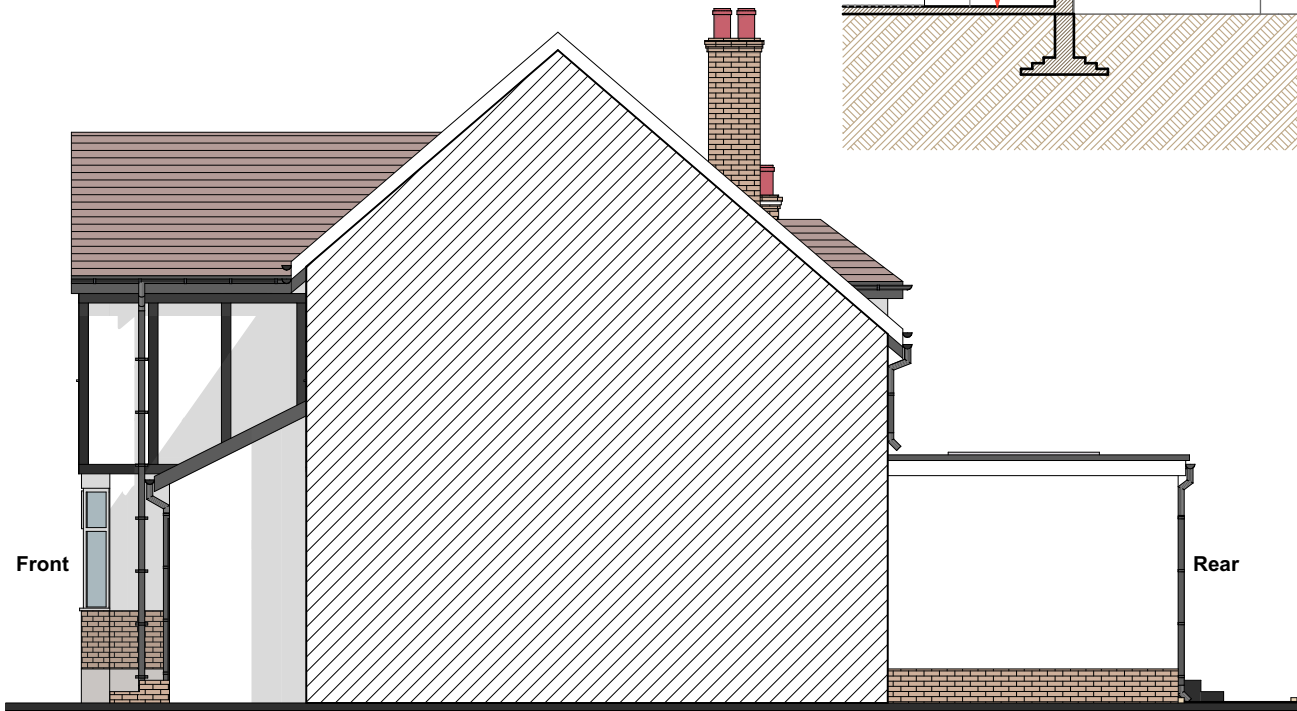

Existing Flank Elevation 1:100

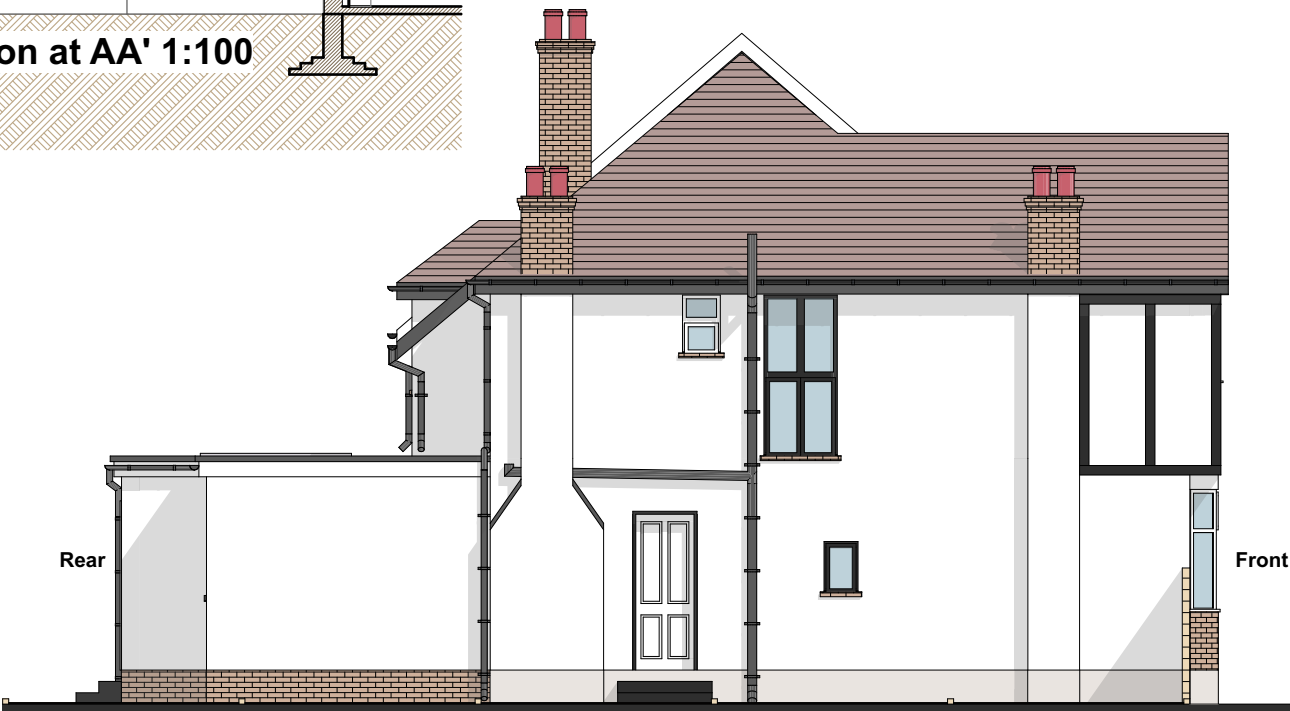

Existing Side Elevation 1:100

COPYRIGHT: The contents of this drawing may not be reproduced in whole or in part without express written consent of ARKSS Design Limited.

Drawings to be read in conjunction with relevant drawing and specs. Drawings can only be scaled for planning purposes. Drawings not to be scaled. figured dimensions only for construction and anyother purpose. Any discrepancies are to be pointed to the Agent/Engineer/Contractor. The agent is not liable for any faults not raised. Drawings not to be scaled for land transfer purposes.

PLANNING ISSUE

Scale: 1:100@A3

Date: MAR 2025

Project Title:
PROPOSED DEVELOPMENT AT
29 WINCHESTER ROAD, NORTHWOOD,
HA6 1JG

Drawing Title:
**EXISTING SECTION
& ELEVATIONS**

Project no:
2503017

Drawing no:
PL03

Revision:

Revision Detail Date:

E.mail:
contact@arkssdesign.co.uk
Tel: 0208 0905070
Mob: 078 2555 7465