


All proposed materials to match existing materials by colour and texture

Any Side Window to be obscure glazing and, non openable below 1.7m


New Roof lights not to raise more than 150mm from roof tiles level



Proposed Front Elevation 1:50

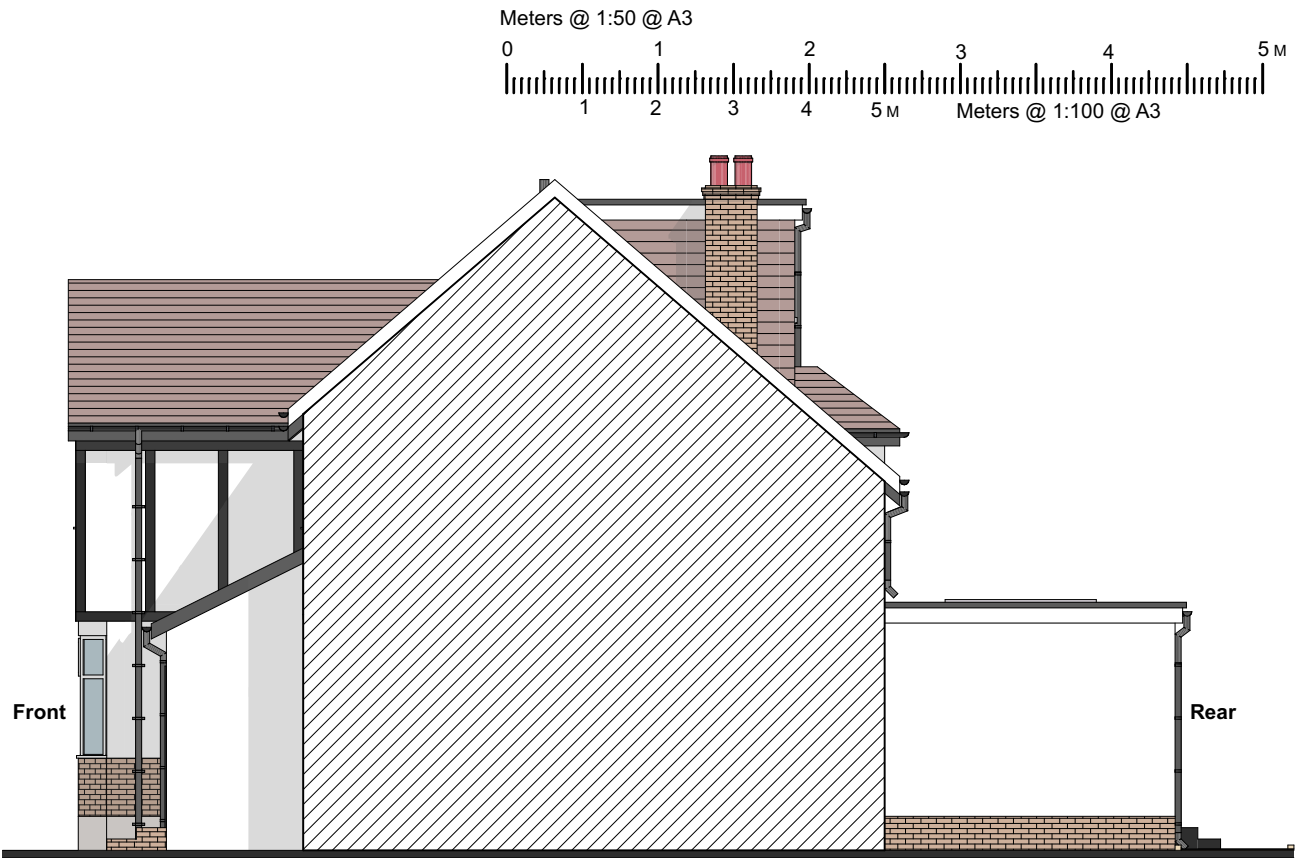

Proposed Flank Elevation 1:100

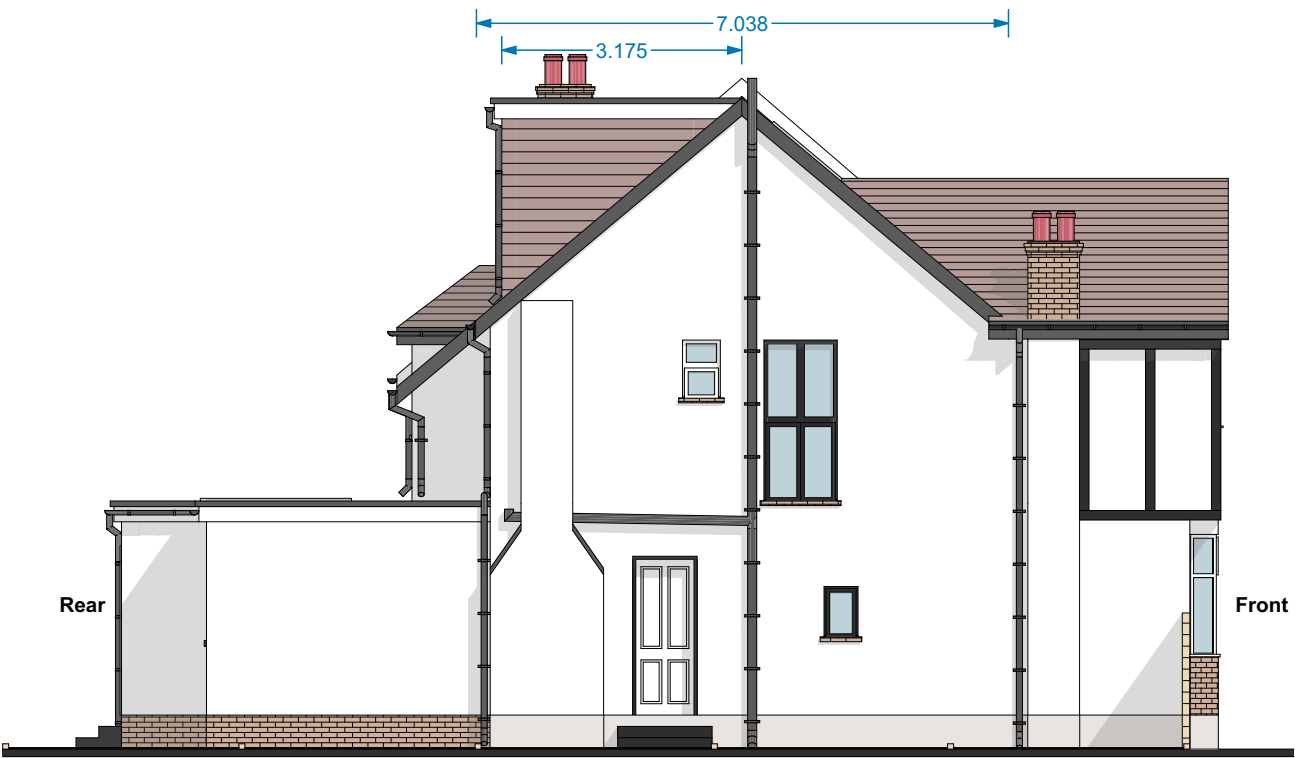

Proposed Side Elevation 1:100

**COPYRIGHT:** The contents of this drawing may not be reproduced in whole or in part without express written consent of ARKSS Design Limited.

Drawings to be read in conjunction with relevant drawing and specs. Drawings can only be scaled for planning purposes. Drawings not to be scaled. figured dimensions only for construction and anyother purpose. Any discrepancies are to be pointed to the Agent/Engineer/Contractor. The agent is not liable for any faults not raised. Drawings not to be scaled for land transfer purposes.

PLANNING ISSUE

Scale: 1:50, 1:100@A3

Date: MAR 2025

Project Title:  
PROPOSED DEVELOPMENT AT  
29 WINCHESTER ROAD, NORTHWOOD,  
HA6 1JG

Drawing Title:  
**PROPOSED  
ELEVATIONS**

Project no:  
**2503017**

Drawing no:  
**PL10**

Revision:

Revision Detail Date:  
**E.mail:**  
**contact@arkssdesign.co.uk**  
**Tel: 0208 0905070**  
**Mob: 078 2555 7465**