


3

EXISTING SITE PLAN

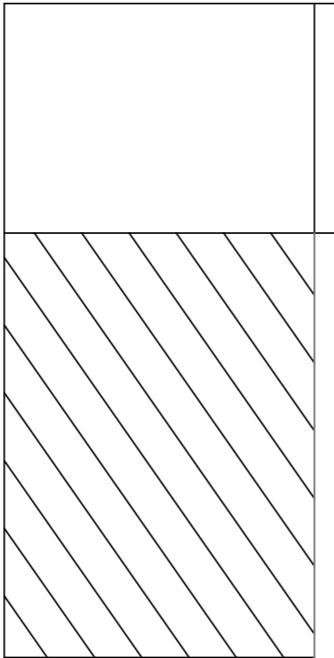


Drawing No. 01

KEY	
SCALE 1:100 @A3	
0	1cm
0	1m
2cm	2m
3cm	3m
4cm	4m
5cm	5m
B	
A	
Rev.	Description
CLIENT	
Mr & Mrs Dhami	
PROJECT TITLE	
Proposed Single storey side and Part Single Storey Rear Extension	
SITE ADDRESS	
3 Belmont Close, Uxbridge, UB8 1RF	
BRICKS AND MORTAR ENTERPRISES	
52 ALLENDALE AVENUE, SOUTHALL, UB1 2SW	
Mobile: 07956 959418	
Email: info@bricksandmortarenterprises.com	
website: www.bricksandmortarenterprises.com	
All dimensions must be checked on site before commencing work. Do not scale from these drawings. Any deviations from plans or structural alterations are to be notified immediately. Any building works undertaken before all necessary Local Authority approvals have been obtained are at clients own risk. Any revised drawing or additional structural designs required after Local Authority approvals have been gained will form an additional cost to the client.	
PLANNING ISSUE	

3

PROPOSED SITE PLAN

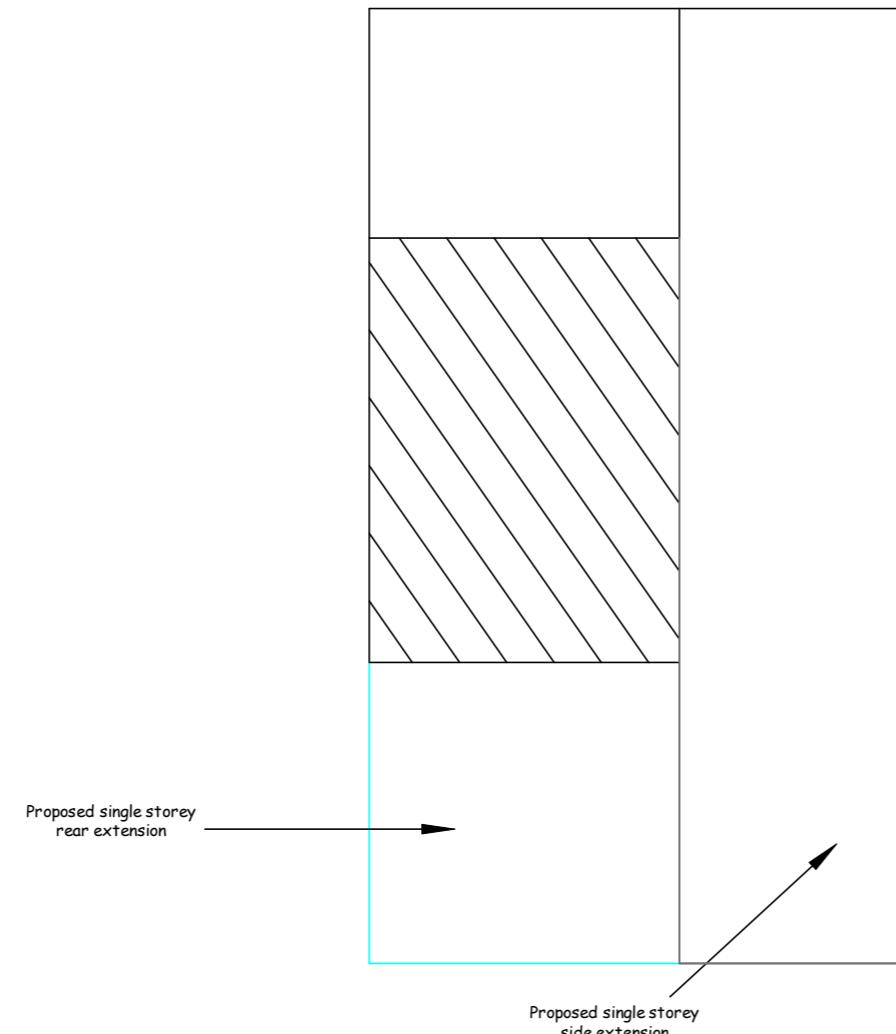


Drawing No. 02

KEY	
SCALE 1:100 @A3	
0	1cm
0	1m
2cm	2m
3cm	3m
4cm	4m
5cm	5m
B	
A	
Rev.	Description
CLIENT	
Mr & Mrs Dhami	
PROJECT TITLE	
Proposed Single Storey Side and Part Single Storey Rear Extension	
SITE ADDRESS	
3 Belmont Close, Uxbridge, UB8 1RF	
BRICKS AND MORTAR ENTERPRISES	
52 ALLENDALE AVENUE, SOUTHALL, UB1 2SW	
Mobile: 07956 959418	
Email: info@bricksandmortarenterprises.com	
website: www.bricksandmortarenterprises.com	
All dimensions must be checked on site before commencing work. Do not scale from these drawings. Any deviations from plans or structural alterations are to be notified immediately. Any building works undertaken before all necessary Local Authority approvals have been obtained are at clients own risk. Any revised drawing or additional structural designs required after Local Authority approvals have been gained will form an additional cost to the client.	
PLANNING ISSUE	




EXISTING FRONT ELEVATION

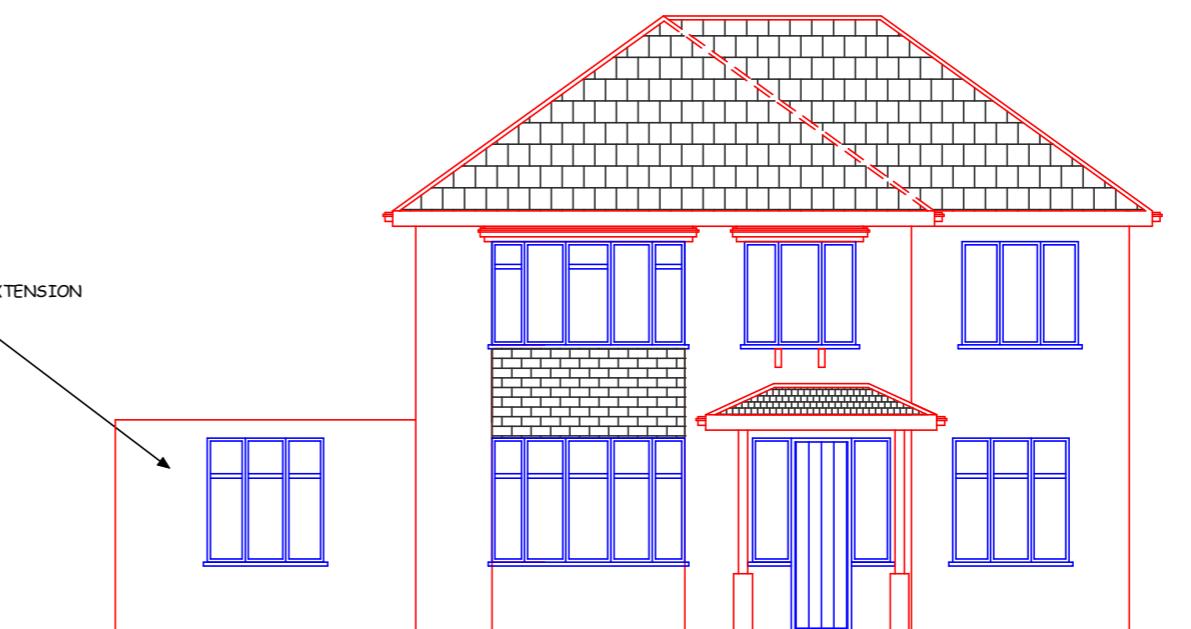

PROPOSED FRONT ELEVATION




EXISTING REAR ELEVATION

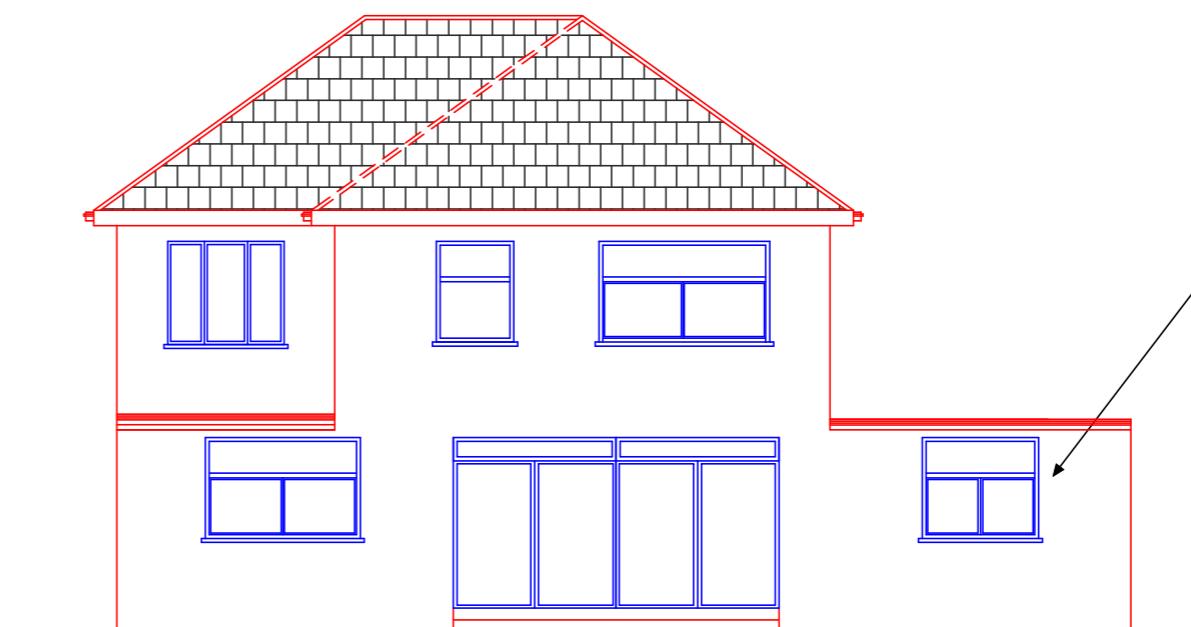


PROPOSED REAR ELEVATION

PROPOSED EXTENSION


KEY					
SCALE 1:100 @A3					
0	1cm	2cm	3cm	4cm	5cm
0	1m	2m	3m	4m	5m
B					
A					
Rev.	Description				
CLIENT					
Mr & Mrs Dhami					
PROJECT TITLE					
Proposed Single Storey Side and Part Single Storey Rear Extension					
SITE ADDRESS					
3 Belmont Close, Uxbridge, UB8 1RF					
BRICKS AND MORTAR ENTERPRISES					
52 ALLENDALE AVENUE, SOUTHALL, UB1 2SW					
Mobile: 07956 959418					
Email: info@bricksandmortarenterprises.com					
website: www.bricksandmortarenterprises.com					
All dimensions must be checked on site before commencing work. Do not scale from these drawings. Any deviations from plans or structural alterations are to be notified immediately. Any building works undertaken before all necessary Local Authority approvals have been obtained are at clients own risk. Any revised drawing or additional structural designs required after Local Authority approvals have been gained will form an additional cost to the client.					
PLANNING ISSUE					

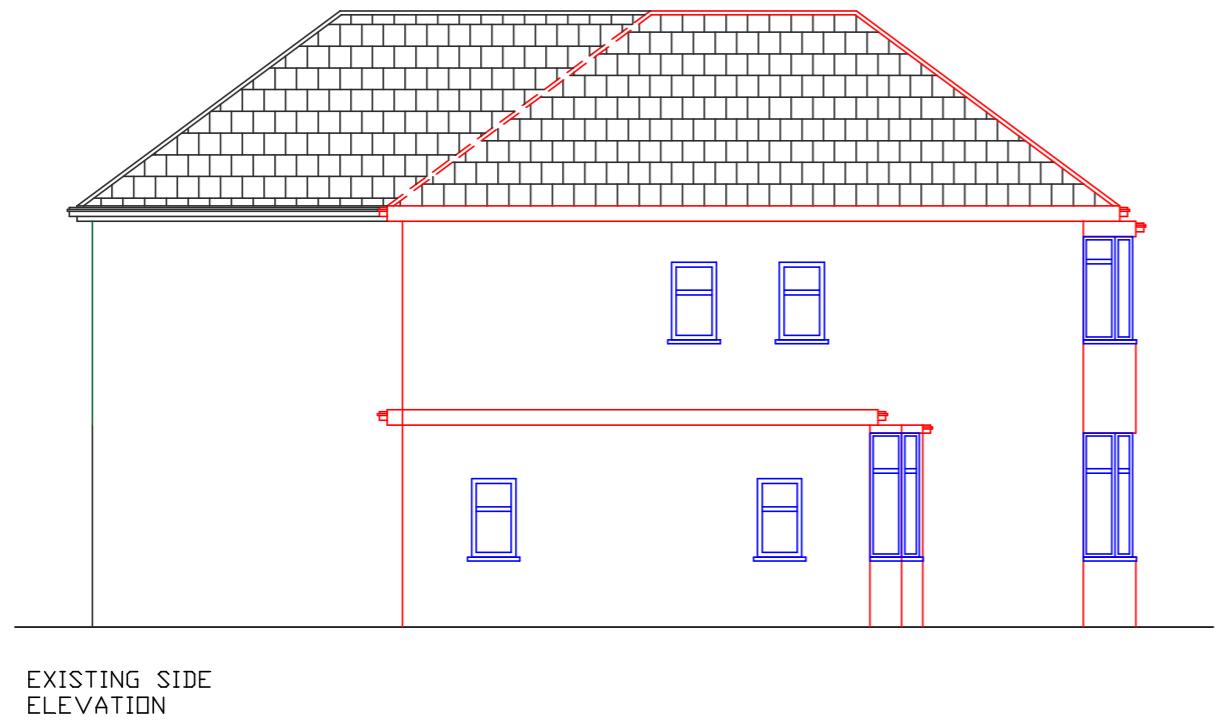


EXISTING SIDE ELEVATION

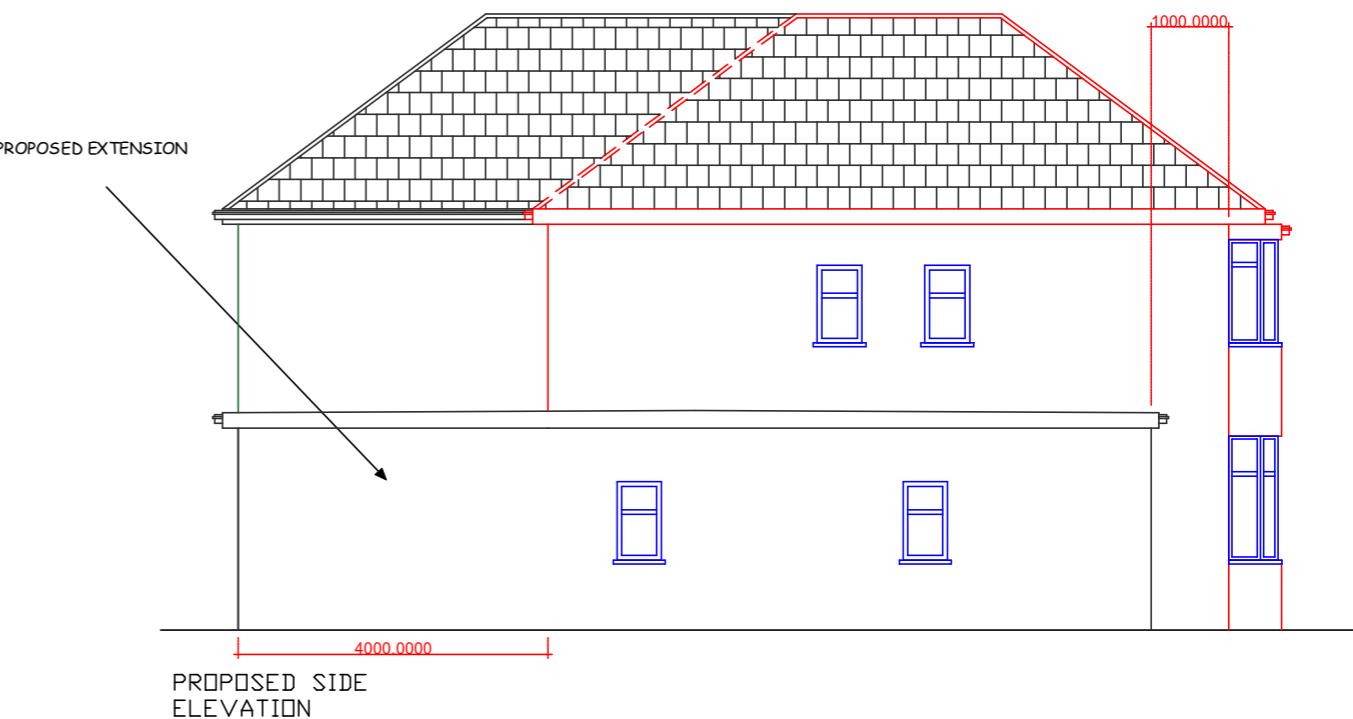

PROPOSED SIDE ELEVATION

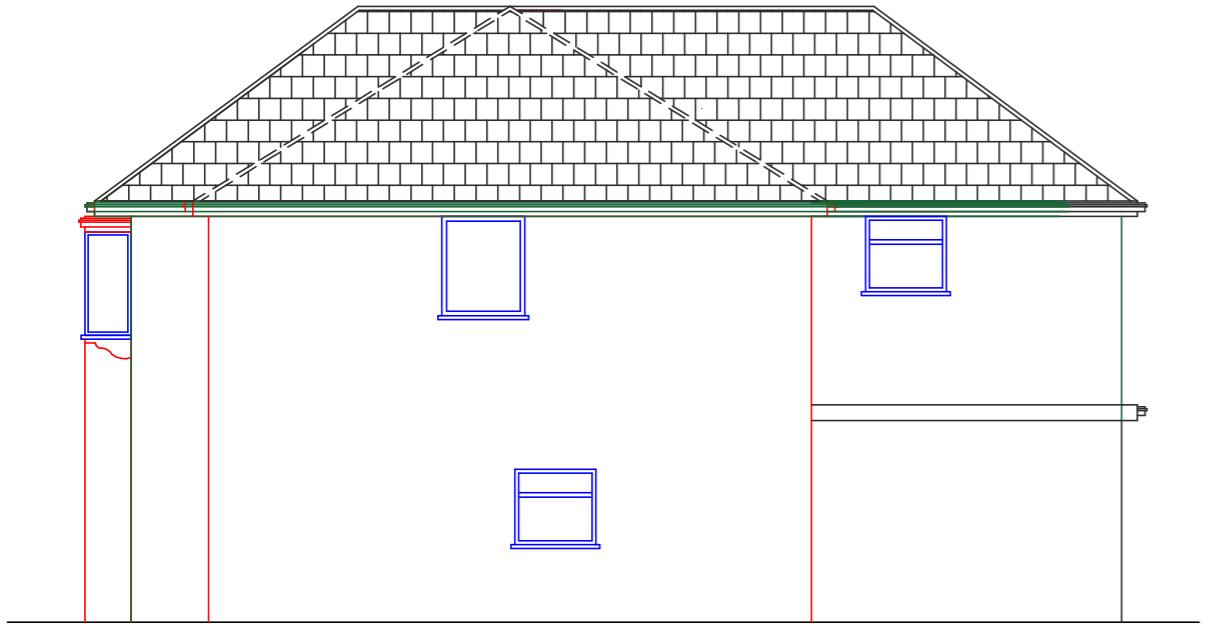


EXISTING SIDE ELEVATION

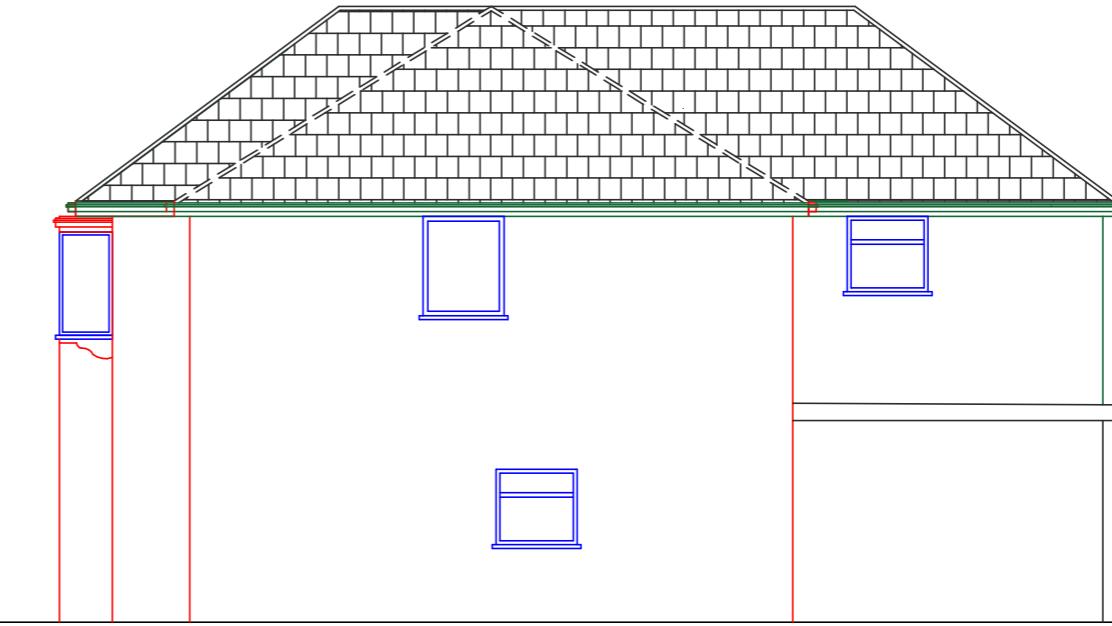


PROPOSED SIDE ELEVATION

KEY	
SCALE 1:100 @A3	0 1cm 2cm 3cm 4cm 5cm
0	1m 2m 3m 4m 5m
B	
A	
Rev.	Description
CLIENT	
Mr & Mrs Dhami	
PROJECT TITLE	
Proposed Single Storey Side and Part Single Storey Rear Extension	
SITE ADDRESS	
3 Belmont Close, Uxbridge, UB8 1RF	
BRICKS AND MORTAR ENTERPRISES	
52 ALLENDALE AVENUE, SOUTHALL, UB1 2SW	
Mobile: 07956 959418	
Email: info@bricksandmortarenterprises.com	
website: www.bricksandmortarenterprises.com	
All dimensions must be checked on site before commencing work. Do not scale from these drawings. Any deviations from plans or structural alterations are to be notified immediately. Any building works undertaken before all necessary Local Authority approvals have been obtained are at clients own risk. Any revised drawing or additional structural designs required after Local Authority approvals have been gained will form an additional cost to the client.	
PLANNING ISSUE	

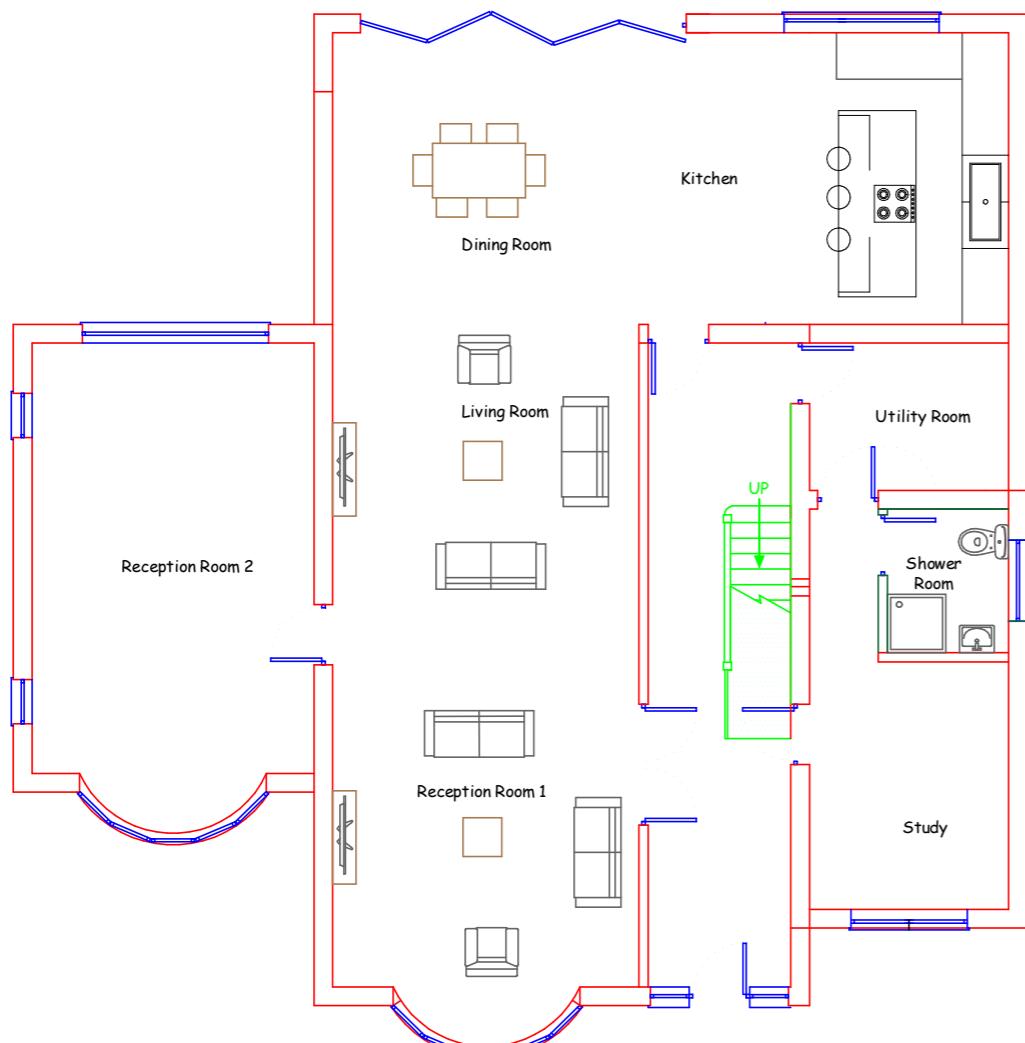


EXISTING GROUND
FLOOR

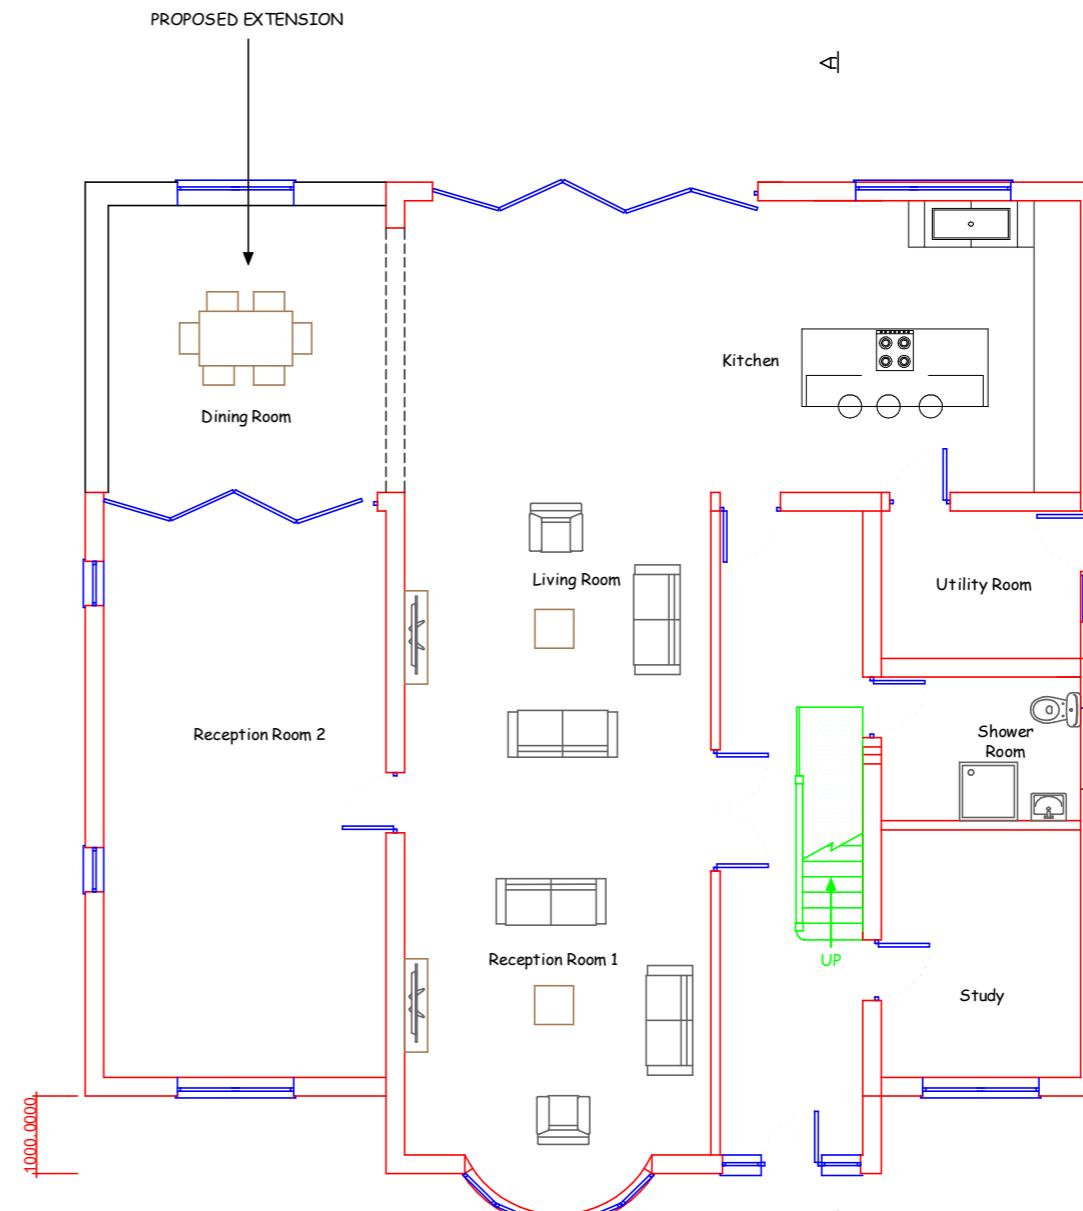

PROPOSED GROUND
FLOOR

Drawing No. 05

1:1000000

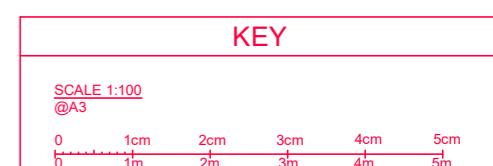

B

A

Rev. Description

CLIENT

Mr & Mrs Dhami

PROJECT TITLE

Proposed Single Storey Side and Part Single Storey Rear Extension

SITE ADDRESS

3 Belmont Close, Uxbridge, UB8 1RF

BRICKS AND MORTAR ENTERPRISES

52 ALLENDALE AVENUE, SOUTHALL, UB1 2SW

Mobile: 07956 959418



Email: info@bricksandmortarenterprises.com

website: www.bricksandmortarenterprises.com

All dimensions must be checked on site before commencing work. Do not scale from these drawings.
Any deviations from plans or structural alterations are to be notified immediately.
Any building works undertaken before all necessary Local Authority approvals have been obtained are at clients own risk.


Any revised drawing or additional structural designs required after Local Authority approvals have been gained will form an additional cost to the client.

PLANNING ISSUE

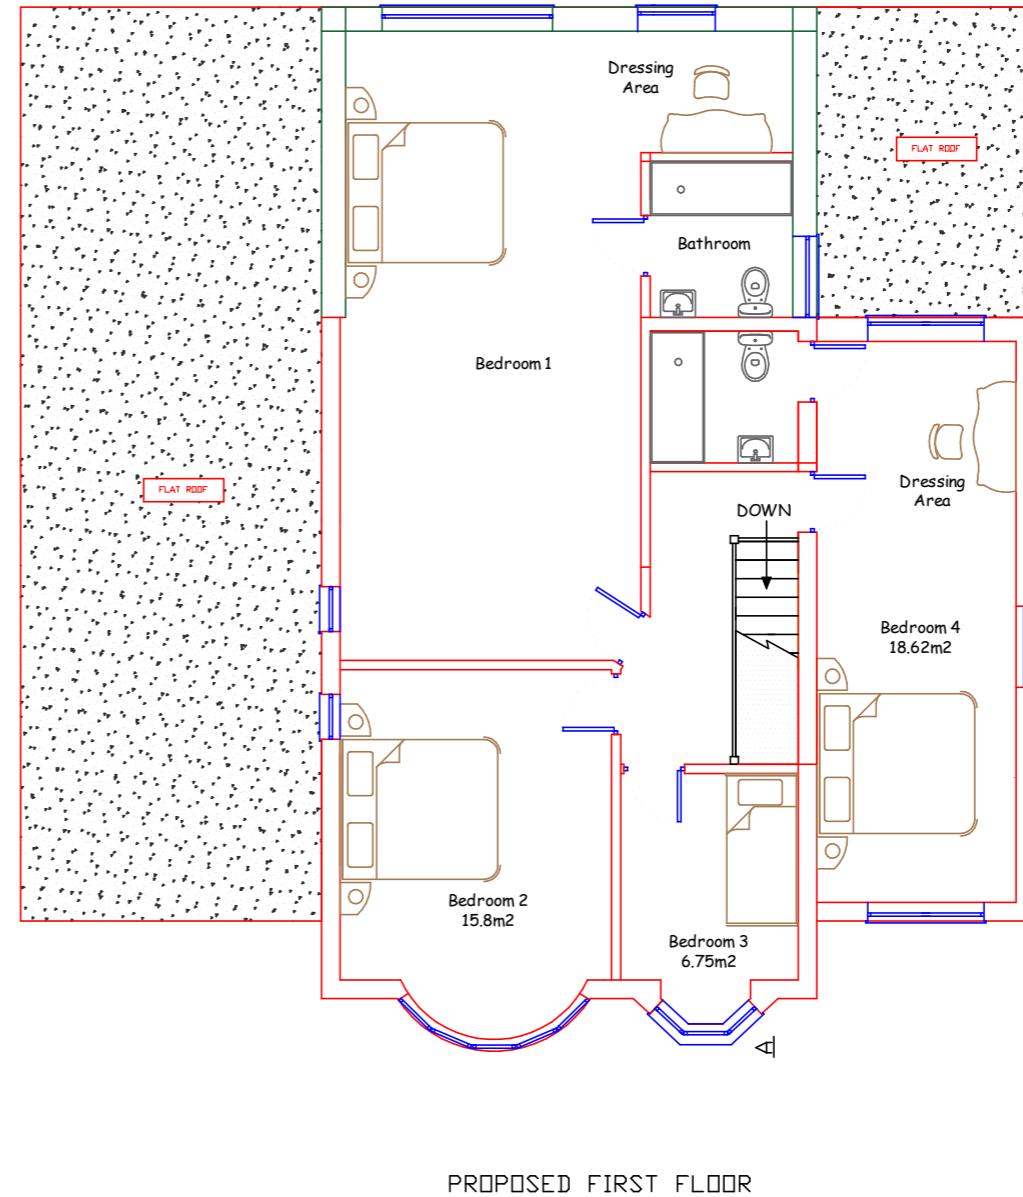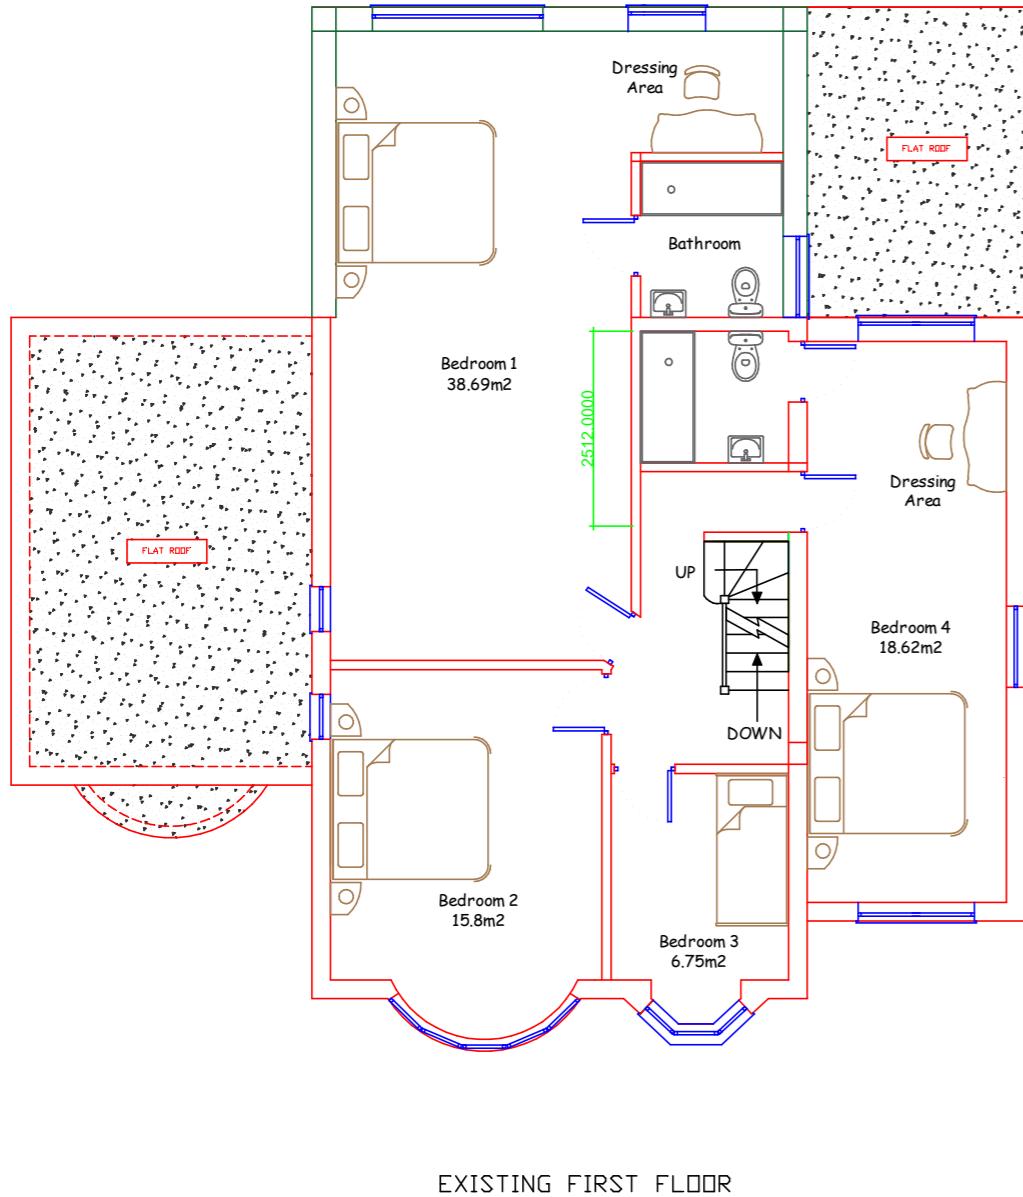


Drawing No. 06

KEY	
SCALE 1:100 @A3	0 1cm 2cm 3cm 4cm 5cm
0 1m 2m 3m 4m 5m	
B	
A	
Rev. Description	
CLIENT	
Mr & Mrs Dhami	
PROJECT TITLE	
Proposed Single Storey Side and Part Single Storey Rear Extension	
SITE ADDRESS	
3 Belmont Close, Uxbridge, UB8 1RF	
BRICKS AND MORTAR ENTERPRISES	
52 ALLENDALE AVENUE, SOUTHALL, UB1 2SW	
Mobile: 07956 959418	
Email: info@bricksandmortarenterprises.com	
website: www.bricksandmortarenterprises.com	
All dimensions must be checked on site before commencing work. Do not scale from these drawings. Any deviations from plans or structural alterations are to be notified immediately. Any building works undertaken before all necessary Local Authority approvals have been obtained are at clients own risk. Any revised drawing or additional structural designs required after Local Authority approvals have been gained will form an additional cost to the client.	
PLANNING ISSUE	

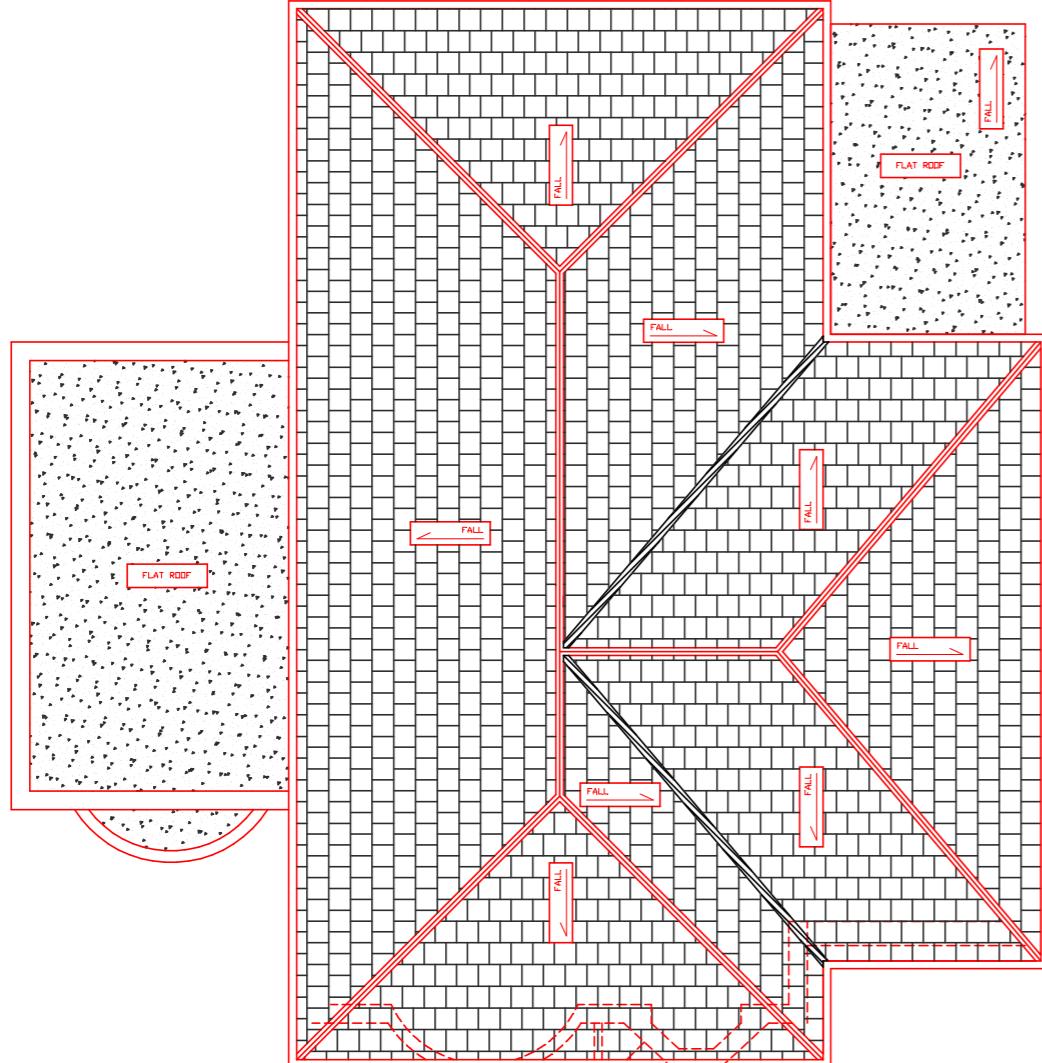

EXISTING ROOF PLAN

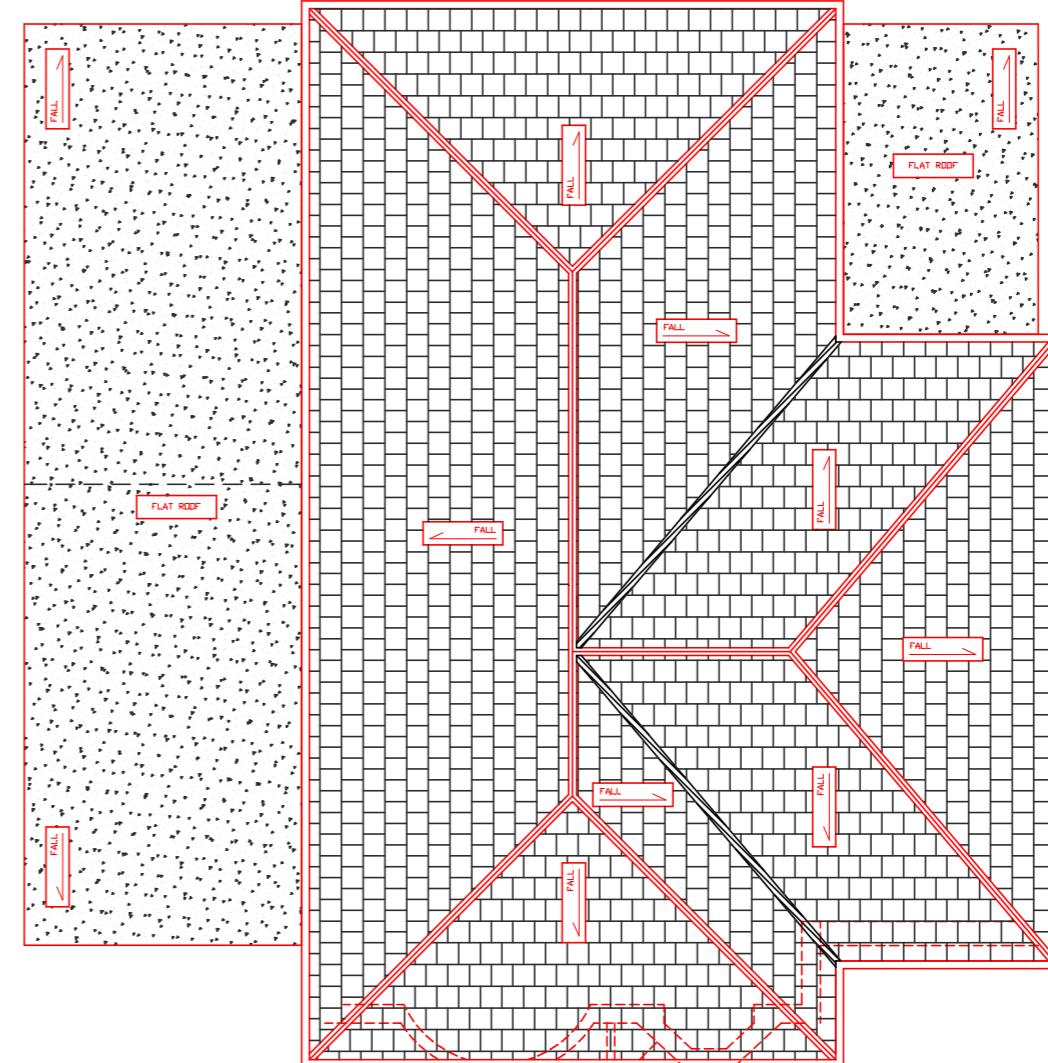

PROPOSED ROOF PLAN

KEY	
SCALE 1:100 @A3	
0	1cm
0	1m
2cm	2m
3cm	3m
4cm	4m
5cm	5m
B	
A	
Rev. Description	
CLIENT	
Mr & Mrs Dhami	
PROJECT TITLE	
Proposed Single Storey Side and Part Single Storey Rear Extension	
SITE ADDRESS	
3 Belmont Close, Uxbridge, UB8 1RF	
BRICKS AND MORTAR ENTERPRISES	
52 ALLENDALE AVENUE, SOUTHALL, UB1 2SW	
Mobile: 07956 959418	
Email: info@bricksandmortarenterprises.com	
website: www.bricksandmortarenterprises.com	
All dimensions must be checked on site before commencing work. Do not scale from these drawings. Any deviations from plans or structural alterations are to be notified immediately. Any building works undertaken before all necessary Local Authority approvals have been obtained are at clients own risk. Any revised drawing or additional structural designs required after Local Authority approvals have been gained will form an additional cost to the client.	
PLANNING ISSUE	