


Existing Ground Floor Plan

Scale 1:100

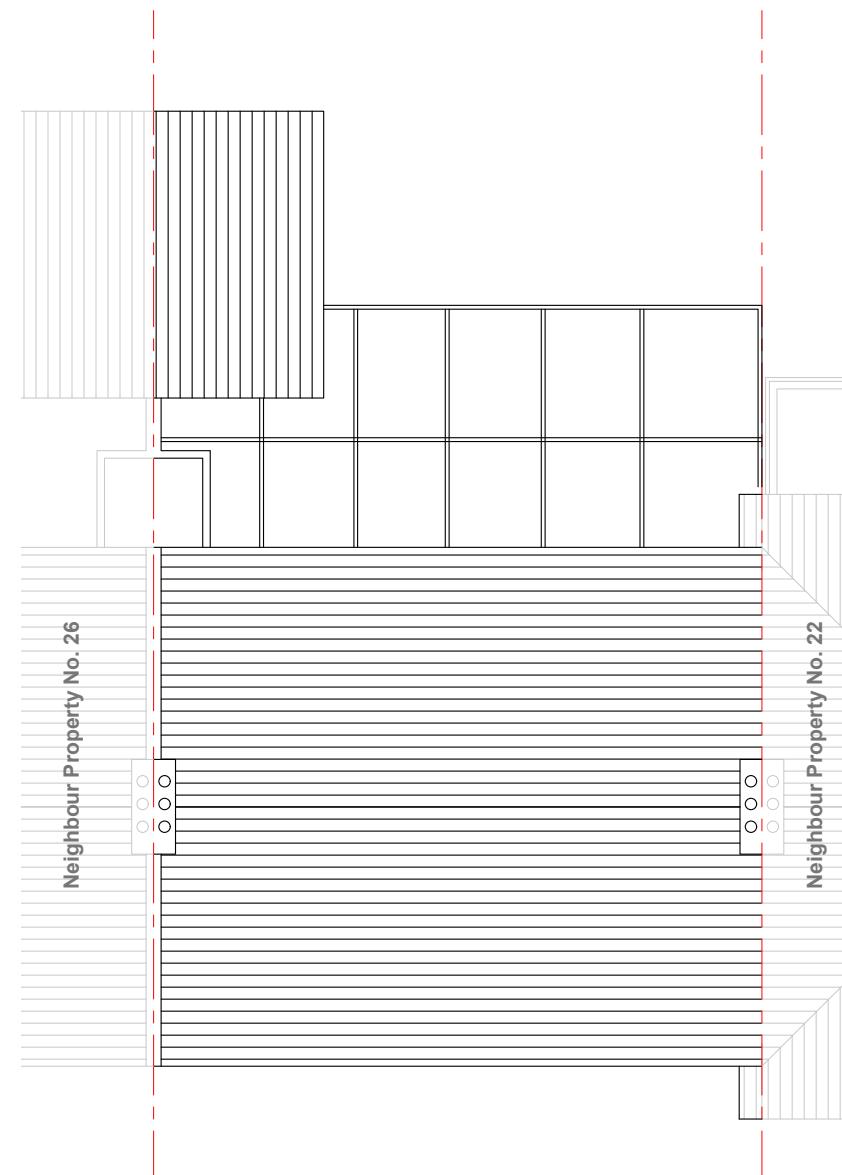

Existing Roof Plan

Scale 1:100

1:100
0 1 2 5 10 Meter

<p>Notes All plans, sections & elevations are based on measured readings and scaled dimension. Any discrepancies be reported immediately. To be read in conjunction with Structural Engineers' drawings and Mechanical and Electrical drawings All Materials To Match Existing</p>	<p>Revisions</p>	<p>Drawing name Existing Floor Plans</p>		<p>Drawing no 24 PA 01</p>	<p>Rev</p>
		<p>Project 24 Briar Way, West Drayton UB7 9AR</p>			
		<p>Scale 1:100 @ A3</p>	<p>Status Planning</p>		



Existing Front Elevation

Scale 1:100



Existing Side Elevation

Scale 1:100



Existing Rear Elevation

Scale 1:100




Existing Side Elevation

Scale 1:100

1:100 0 1 2 5 10 Meter

Notes All plans, sections & elevations are based on measured readings and scaled dimension. Any discrepancies be reported immediately. To be read in conjunction with Structural Engineers' drawings and Mechanical and Electrical drawings All Materials To Match Existing	Revisions	Drawing name Existing Elevations		Drawing no 24 PA 02	Rev
		Project 24 Briar Way, West Drayton UB7 9AR	Scale 1:100 @ A3	Status Planning	
				SHIV  PLANNING SERVICES LTD	

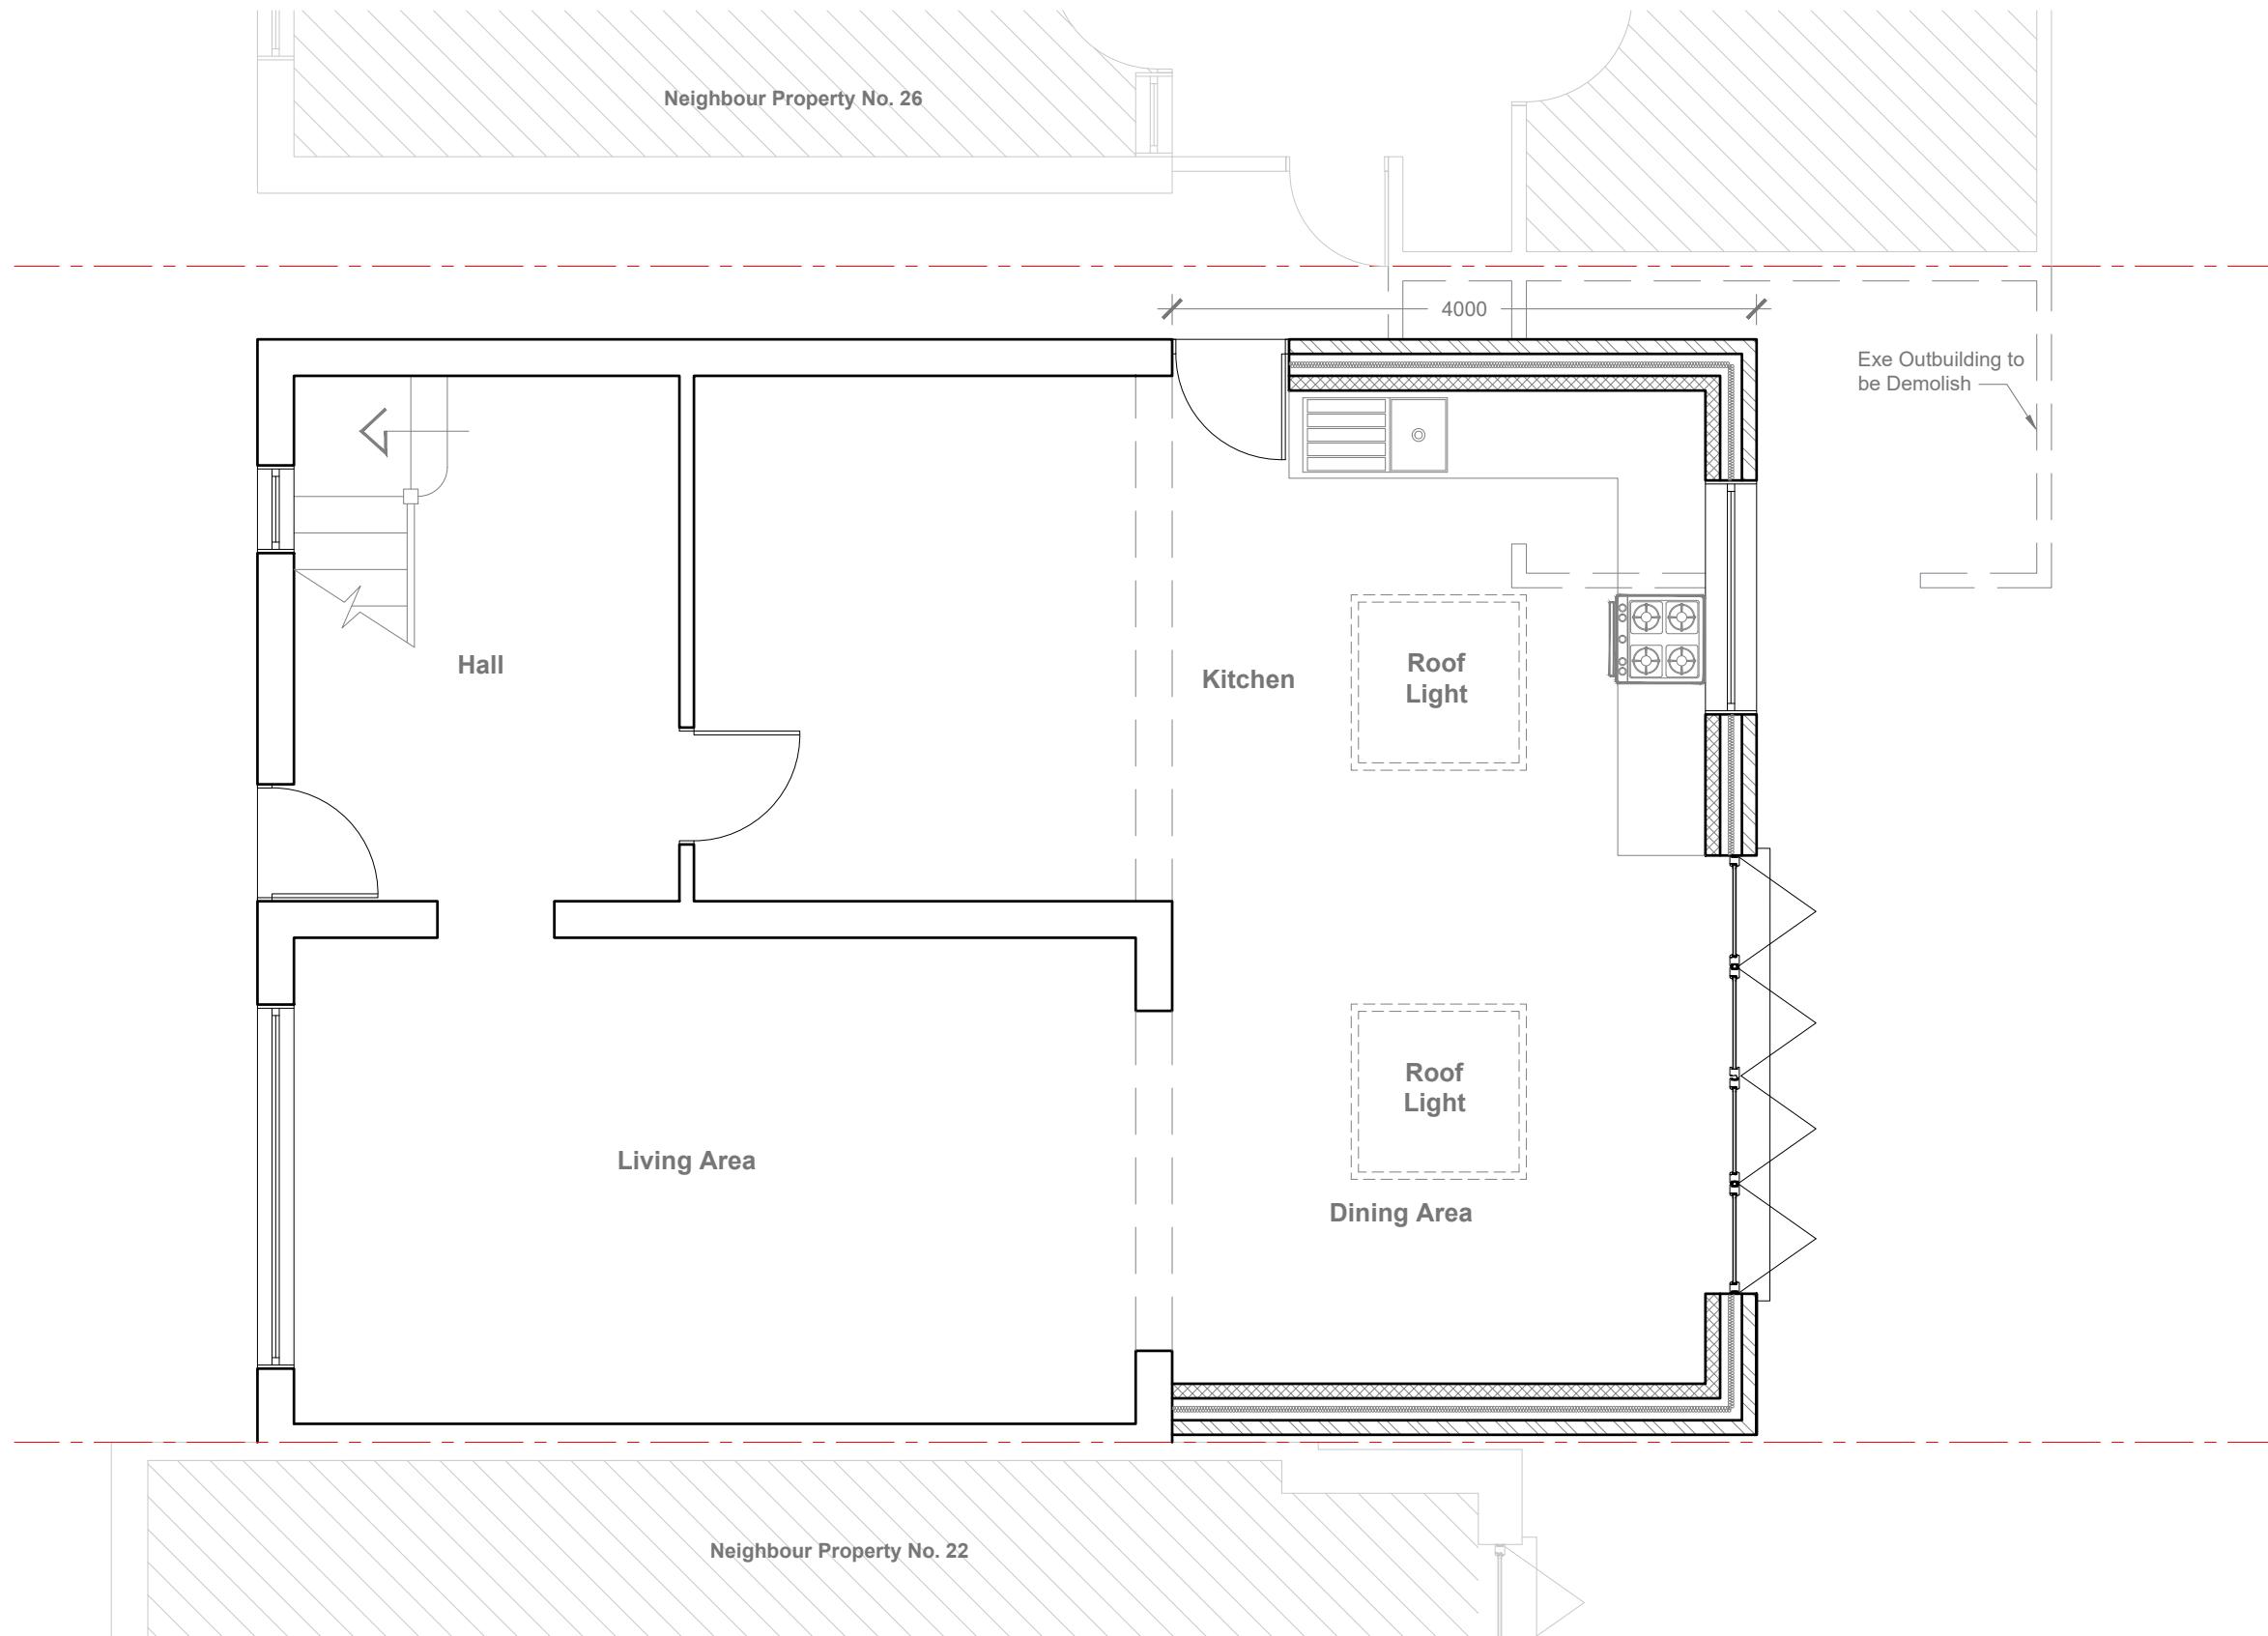


Proposed Ground Floor Plan

Scale 1:50

1:50
0 1 2 5 Meter

<p>Notes All plans, sections & elevations are based on measured readings and scaled dimension.</p> <p>Any discrepancies be reported immediately.</p> <p>To be read in conjunction with Structural Engineers' drawings and Mechanical and Electrical drawings</p> <p>All Materials To Match Existing</p>	<p>Revisions</p>	<p>Drawing name Proposed Ground Floor Plan</p>		<p>Drawing no 24 PA 03</p>	<p>Rev</p>
		<p>Project 24 Briar Way, West Drayton UB7 9AR</p>			
		<p>Scale I:50 @ A3</p>	<p>Status Planning</p>		

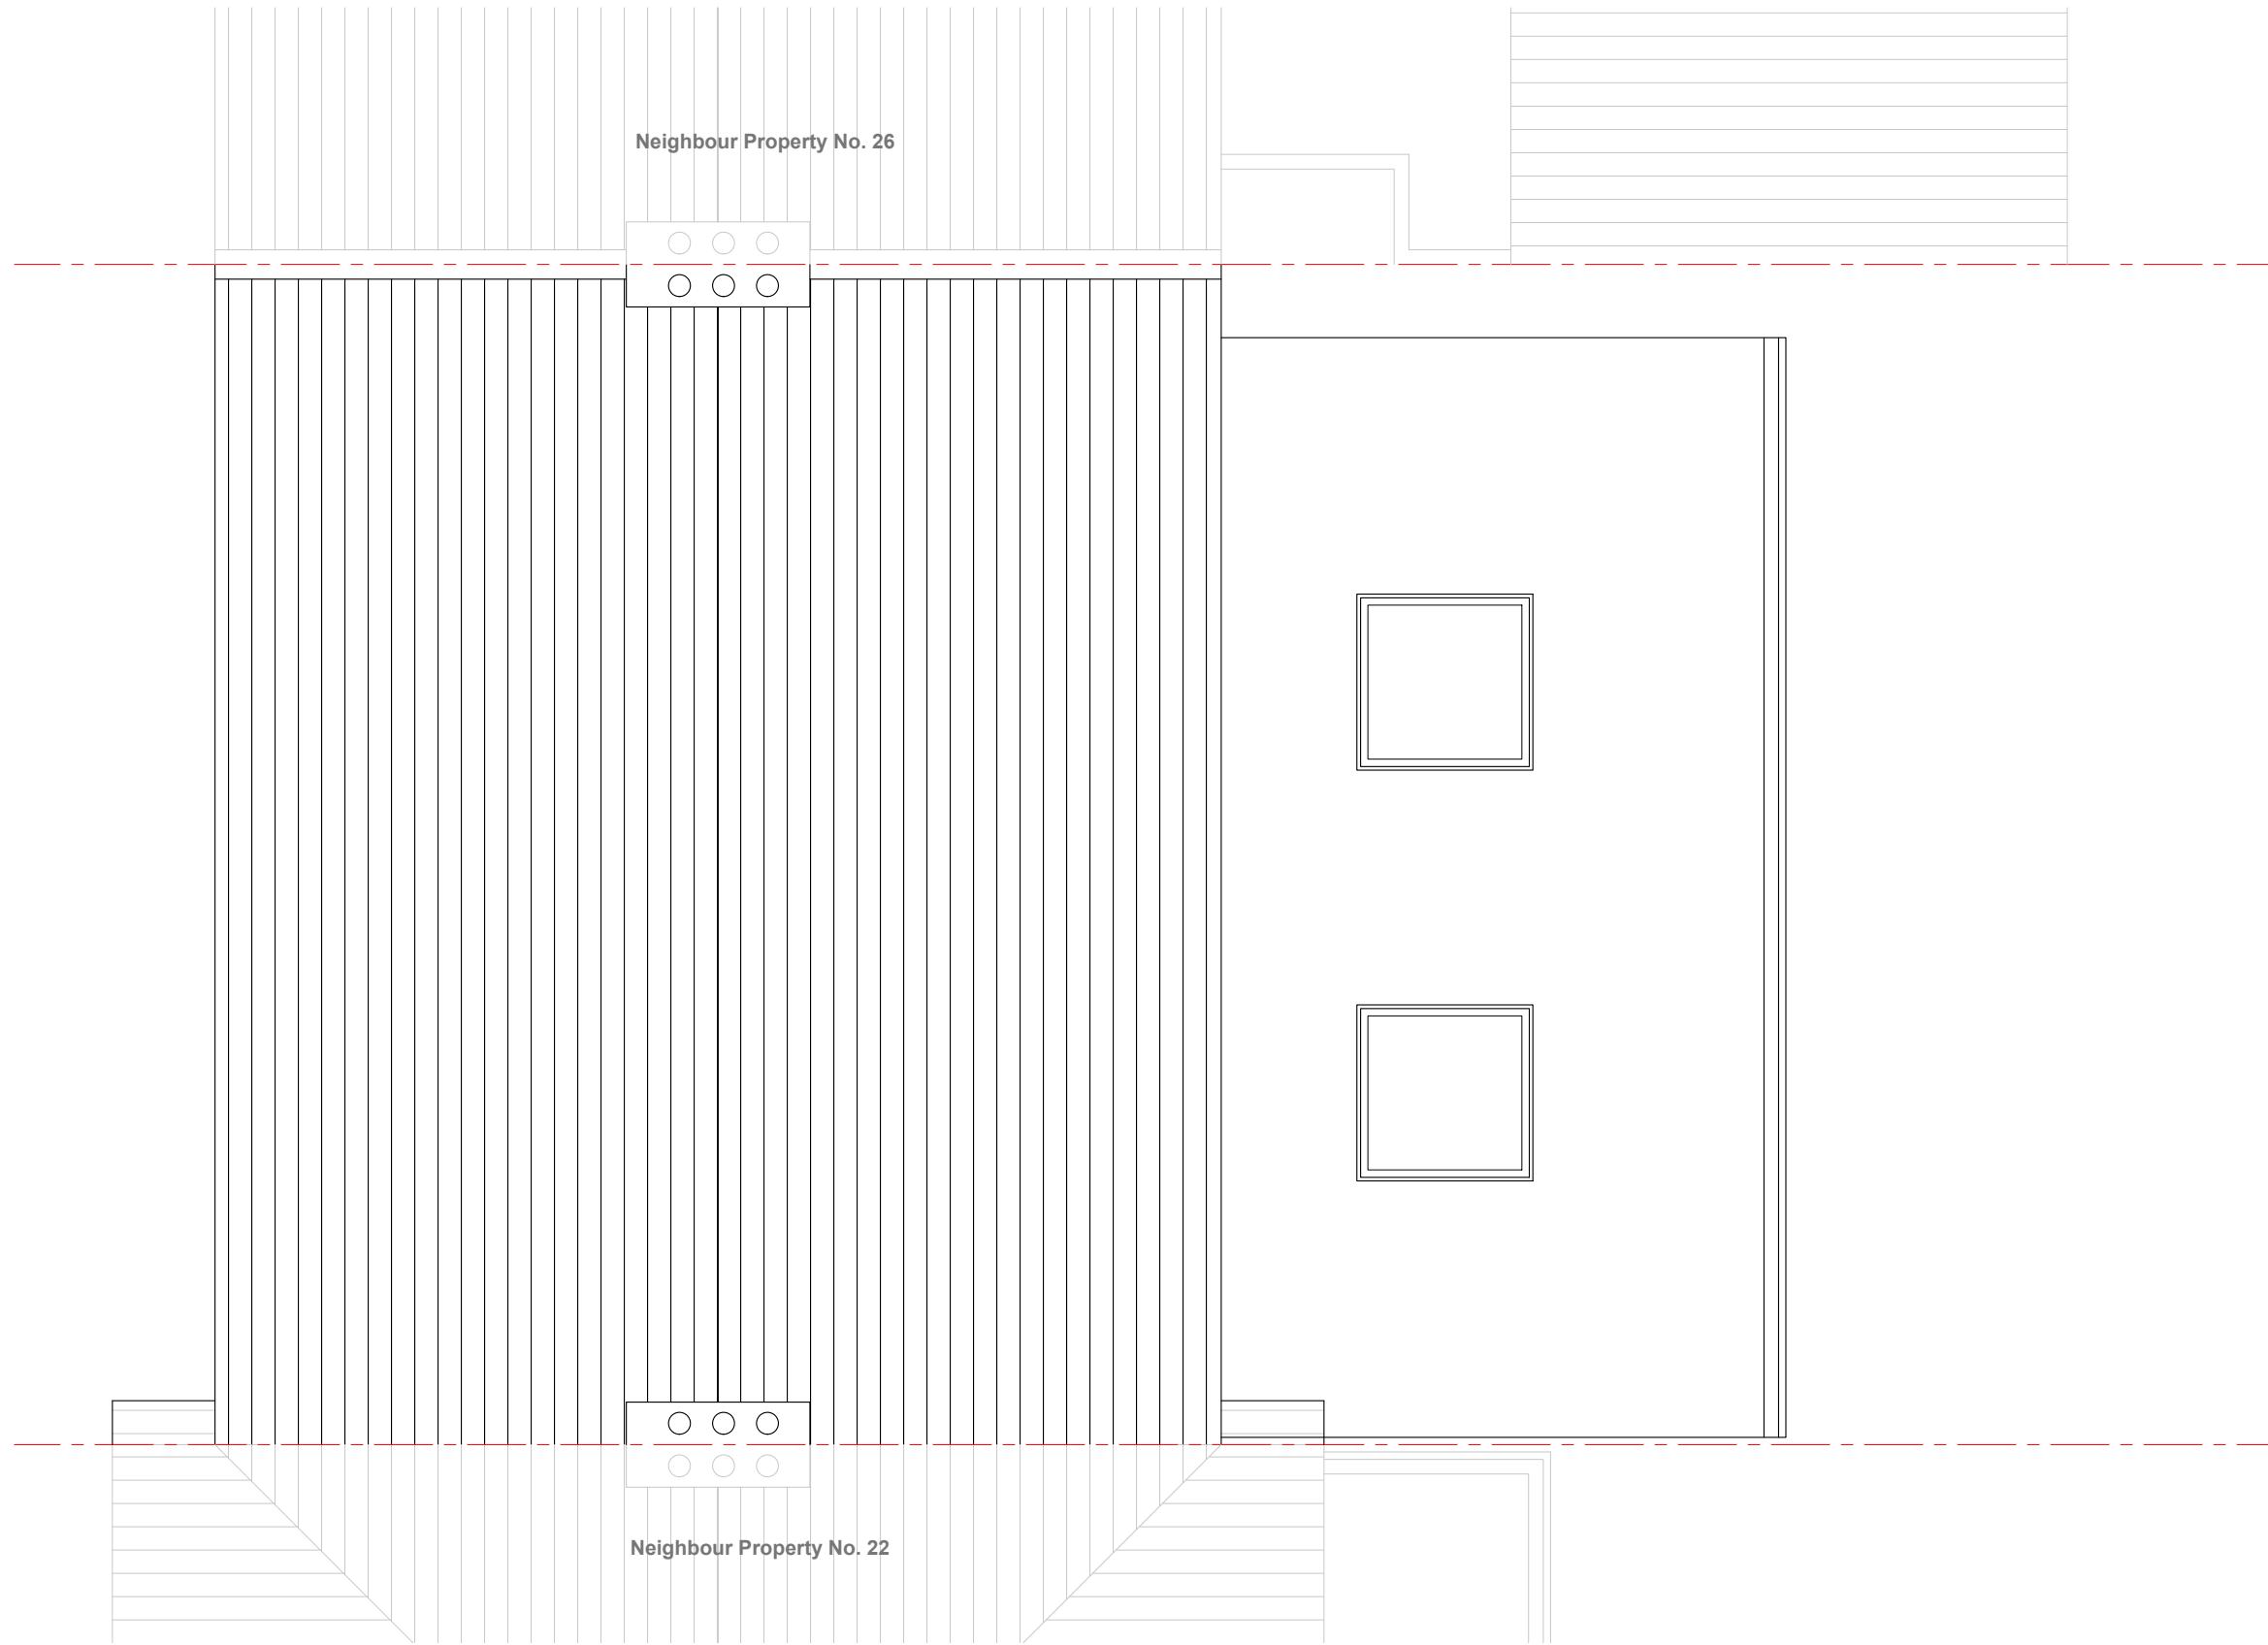

Proposed Roof Plan


Scale 1:50

<p>Notes</p> <p>All plans, sections & elevations are based on measured readings and scaled dimension.</p> <p>Any discrepancies be reported immediately.</p> <p>To be read in conjunction with Structural Engineers' drawings and Mechanical and Electrical drawings</p> <p>All Materials To Match Existing</p>	<p>Revisions</p>	<p>Drawing name Proposed Roof Plan</p>		<p>Drawing no 24 PA 04</p>	<p>Rev</p>
		<p>Project 24 Briar Way, West Drayton UB7 9AR</p>			
		<p>Scale</p> <p>1:50 @ A3</p>	<p>Status</p> <p>Planning</p>		



Proposed Front Elevation

Scale 1:100

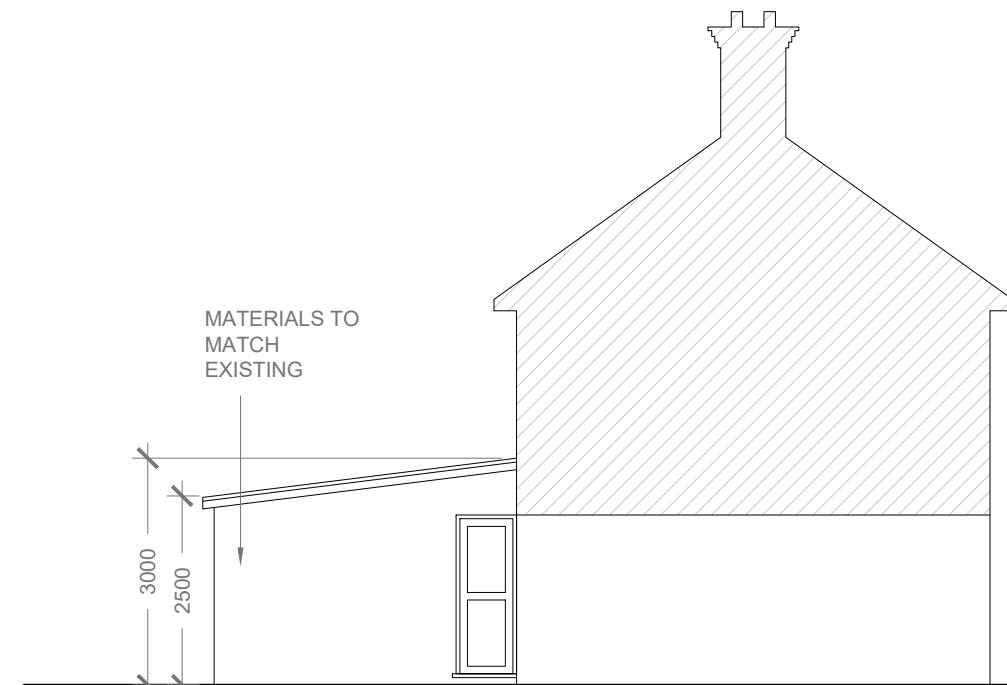


Proposed Side Elevation

Scale 1:100



Proposed Side Elevation

Scale 1:100

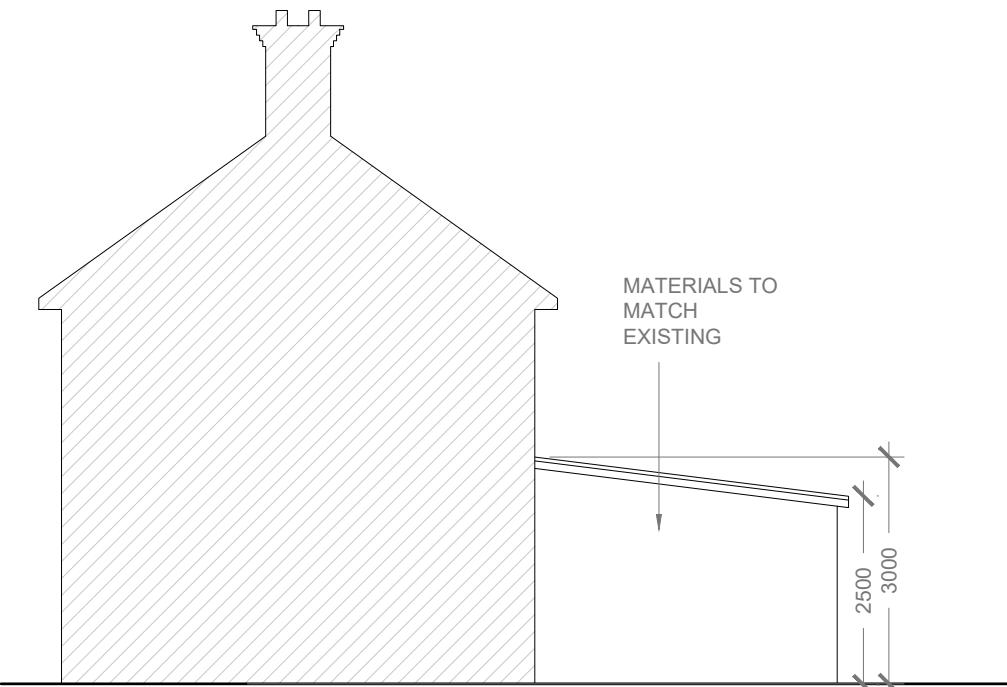

Proposed Side Elevation

Scale 1:100

1:100 0 1 2 5 10 Meter

<p>Notes All plans, sections & elevations are based on measured readings and scaled dimension. Any discrepancies be reported immediately. To be read in conjunction with Structural Engineers' drawings and Mechanical and Electrical drawings All Materials To Match Existing</p>	<p>Revisions</p>	<p>Drawing name Proposed Elevations</p>		<p>Drawing no 24 PA 05</p>	<p>Rev</p>
		<p>Project 24 Briar Way, West Drayton UB7 9AR</p>			
		<p>Scale 1:100 @ A3</p>	<p>Status Planning</p>		