



**Existing Ground Floor Plan**

Scale 1:100

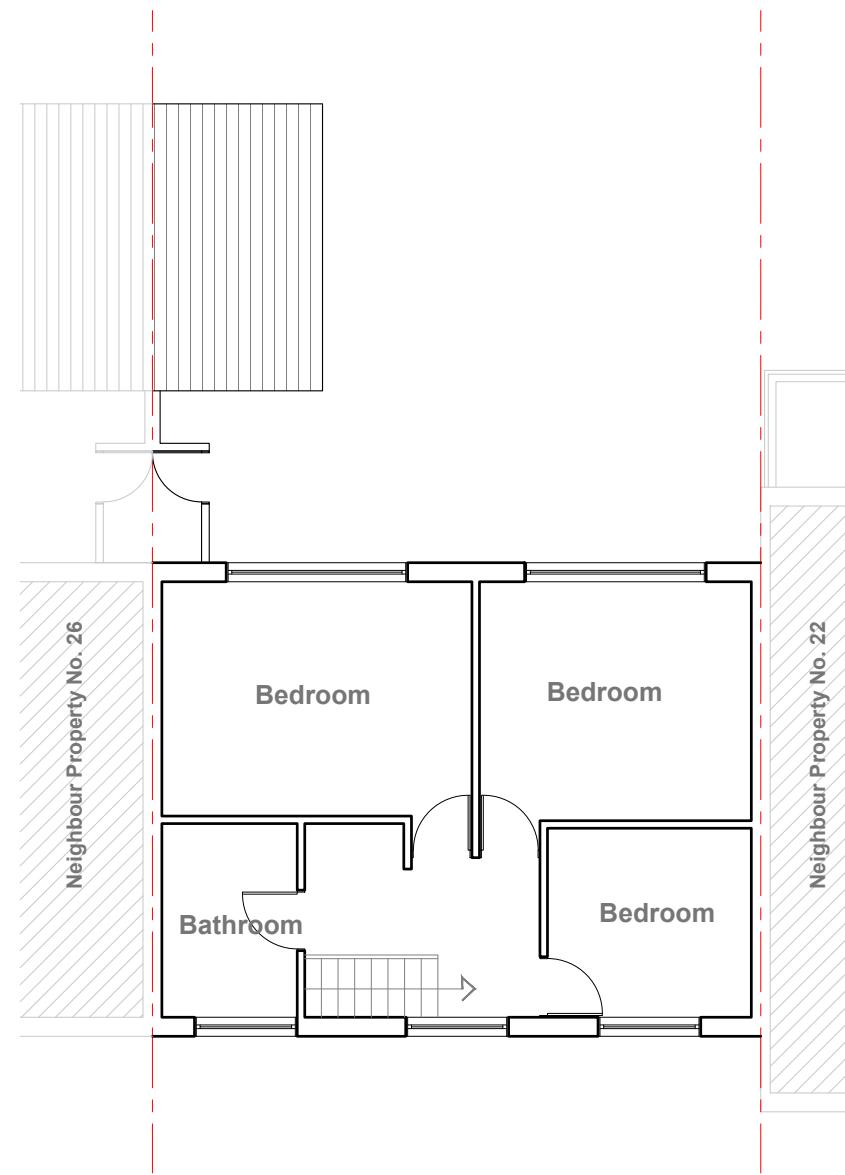

**Existing First Floor Plan**

Scale 1:100

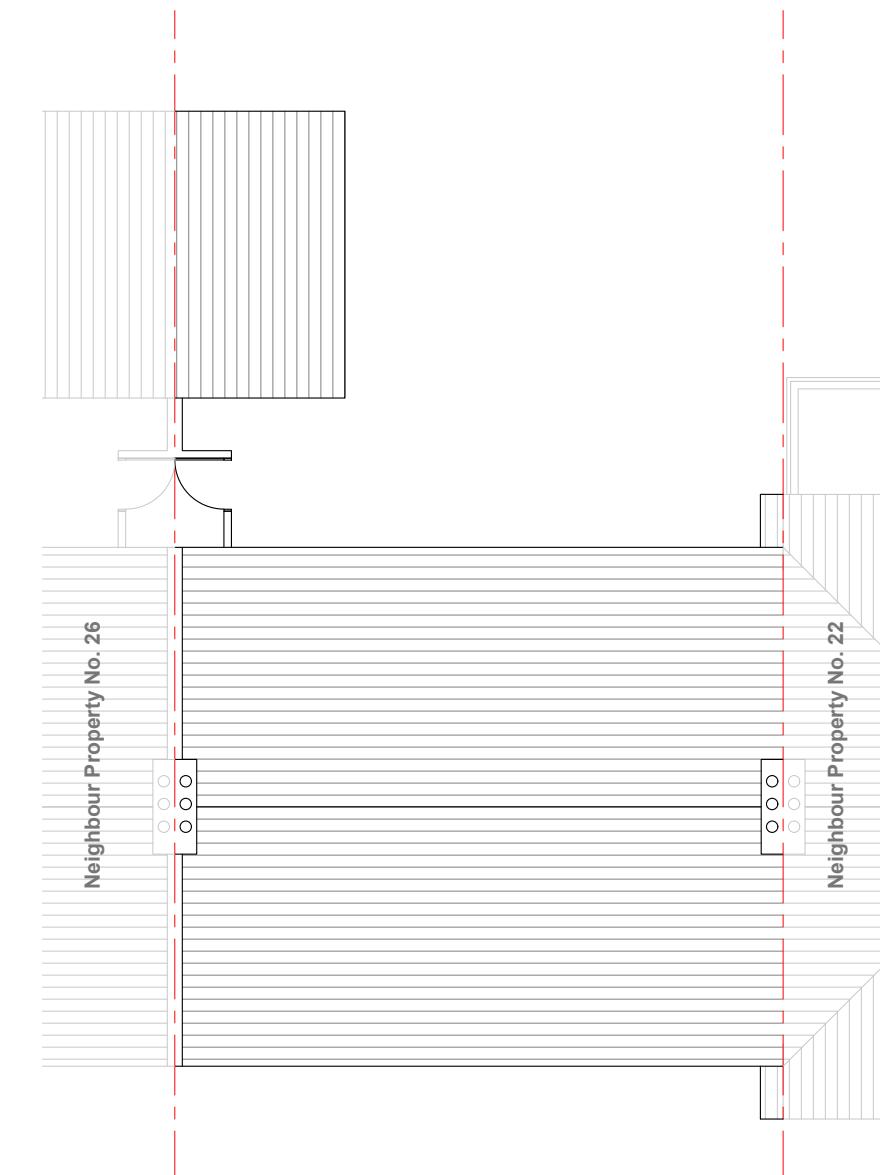

**Existing Roof Plan**

Scale 1:100

1:100  
0 1 2 5 10 Meter


<p>Notes</p> <p>All plans, sections &amp; elevations are based on measured readings and scaled dimension.</p> <p>Any discrepancies be reported immediately.</p> <p>To be read in conjunction with Structural Engineers' drawings and Mechanical and Electrical drawings</p> <p>All Materials To Match Existing</p>	<p>Revisions</p>	<p>Drawing name</p> <p><b>Existing Floor Plans</b></p>		<p>Drawing no</p> <p><b>24 CLP 01</b></p>	<p>Rev</p>
		<p>Project</p> <p><b>24 Briar Way, West Drayton UB7 9AR</b></p>			
		<p>Scale</p> <p><b>I:100 @ A3</b></p>	<p>Status</p> <p><b>Planning</b></p>		





**Existing Front Elevation**

Scale 1:100

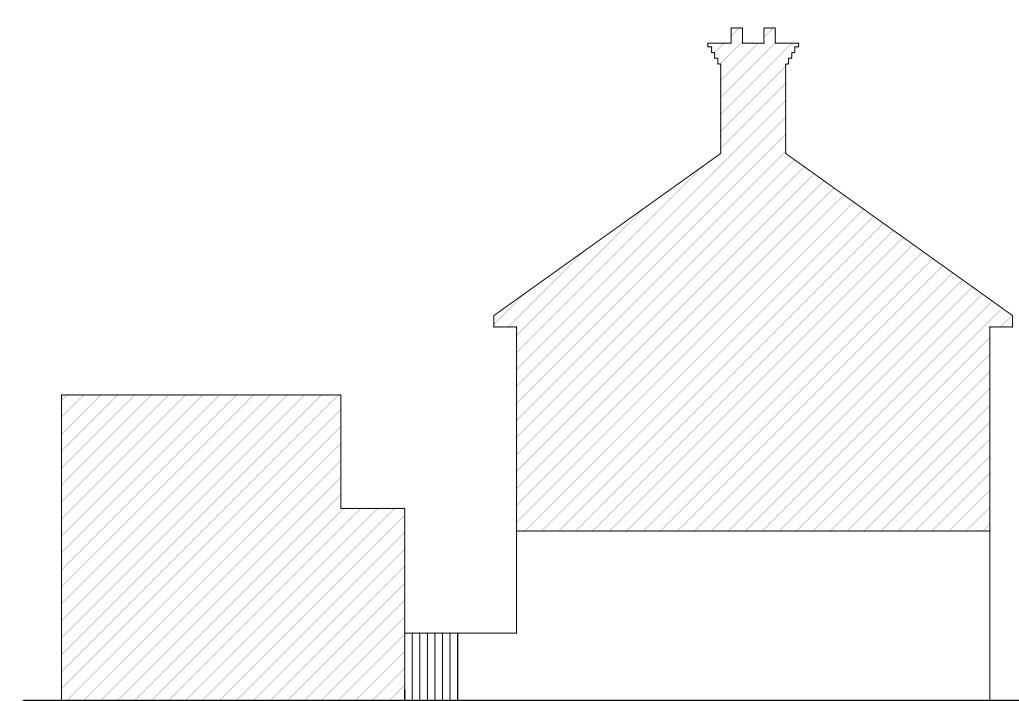


**Existing Side Elevation**

Scale 1:100



**Existing Rear Elevation**

Scale 1:100

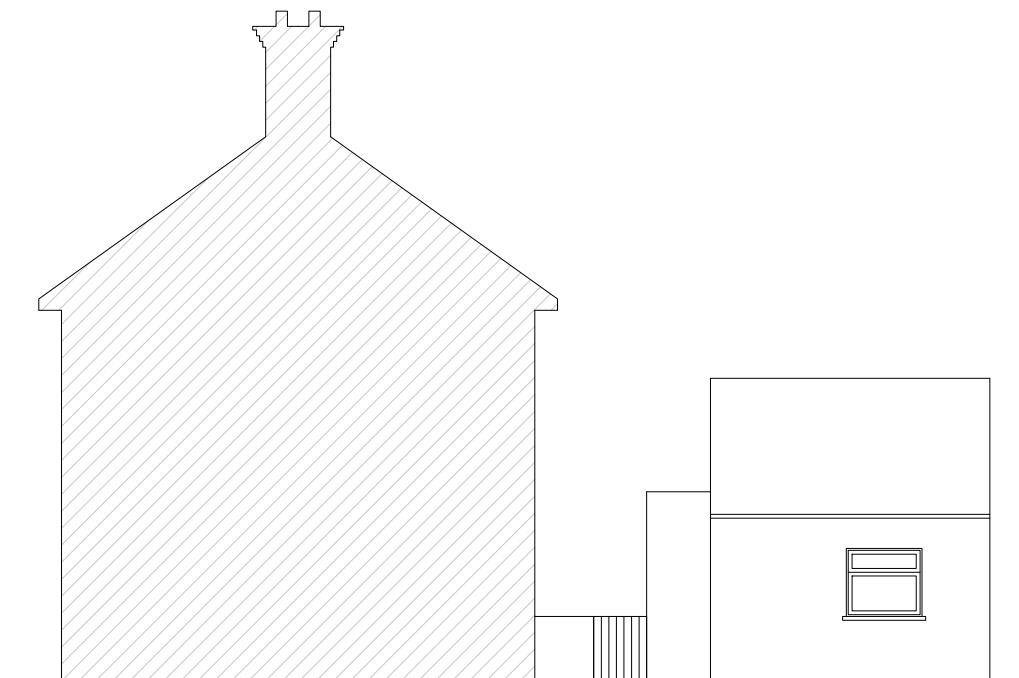


**Existing Side Elevation**

Scale 1:100

1:100 0 1 2 5 10 Meter

<b>Notes</b> All plans, sections & elevations are based on measured readings and scaled dimension.  Any discrepancies be reported immediately.  To be read in conjunction with Structural Engineers' drawings and Mechanical and Electrical drawings  All Materials To Match Existing	<b>Revisions</b>	<b>Drawing name</b> <b>Existing Elevations</b>		<b>Drawing no</b> 24 CLP 02	<b>Rev</b>
		<b>Project</b> 24 Briar Way, West Drayton UB7 9AR			
		<b>Scale</b> 1:100 @ A3	<b>Status</b> Planning	<b>SHIV</b> PLANNING SERVICES LTD	

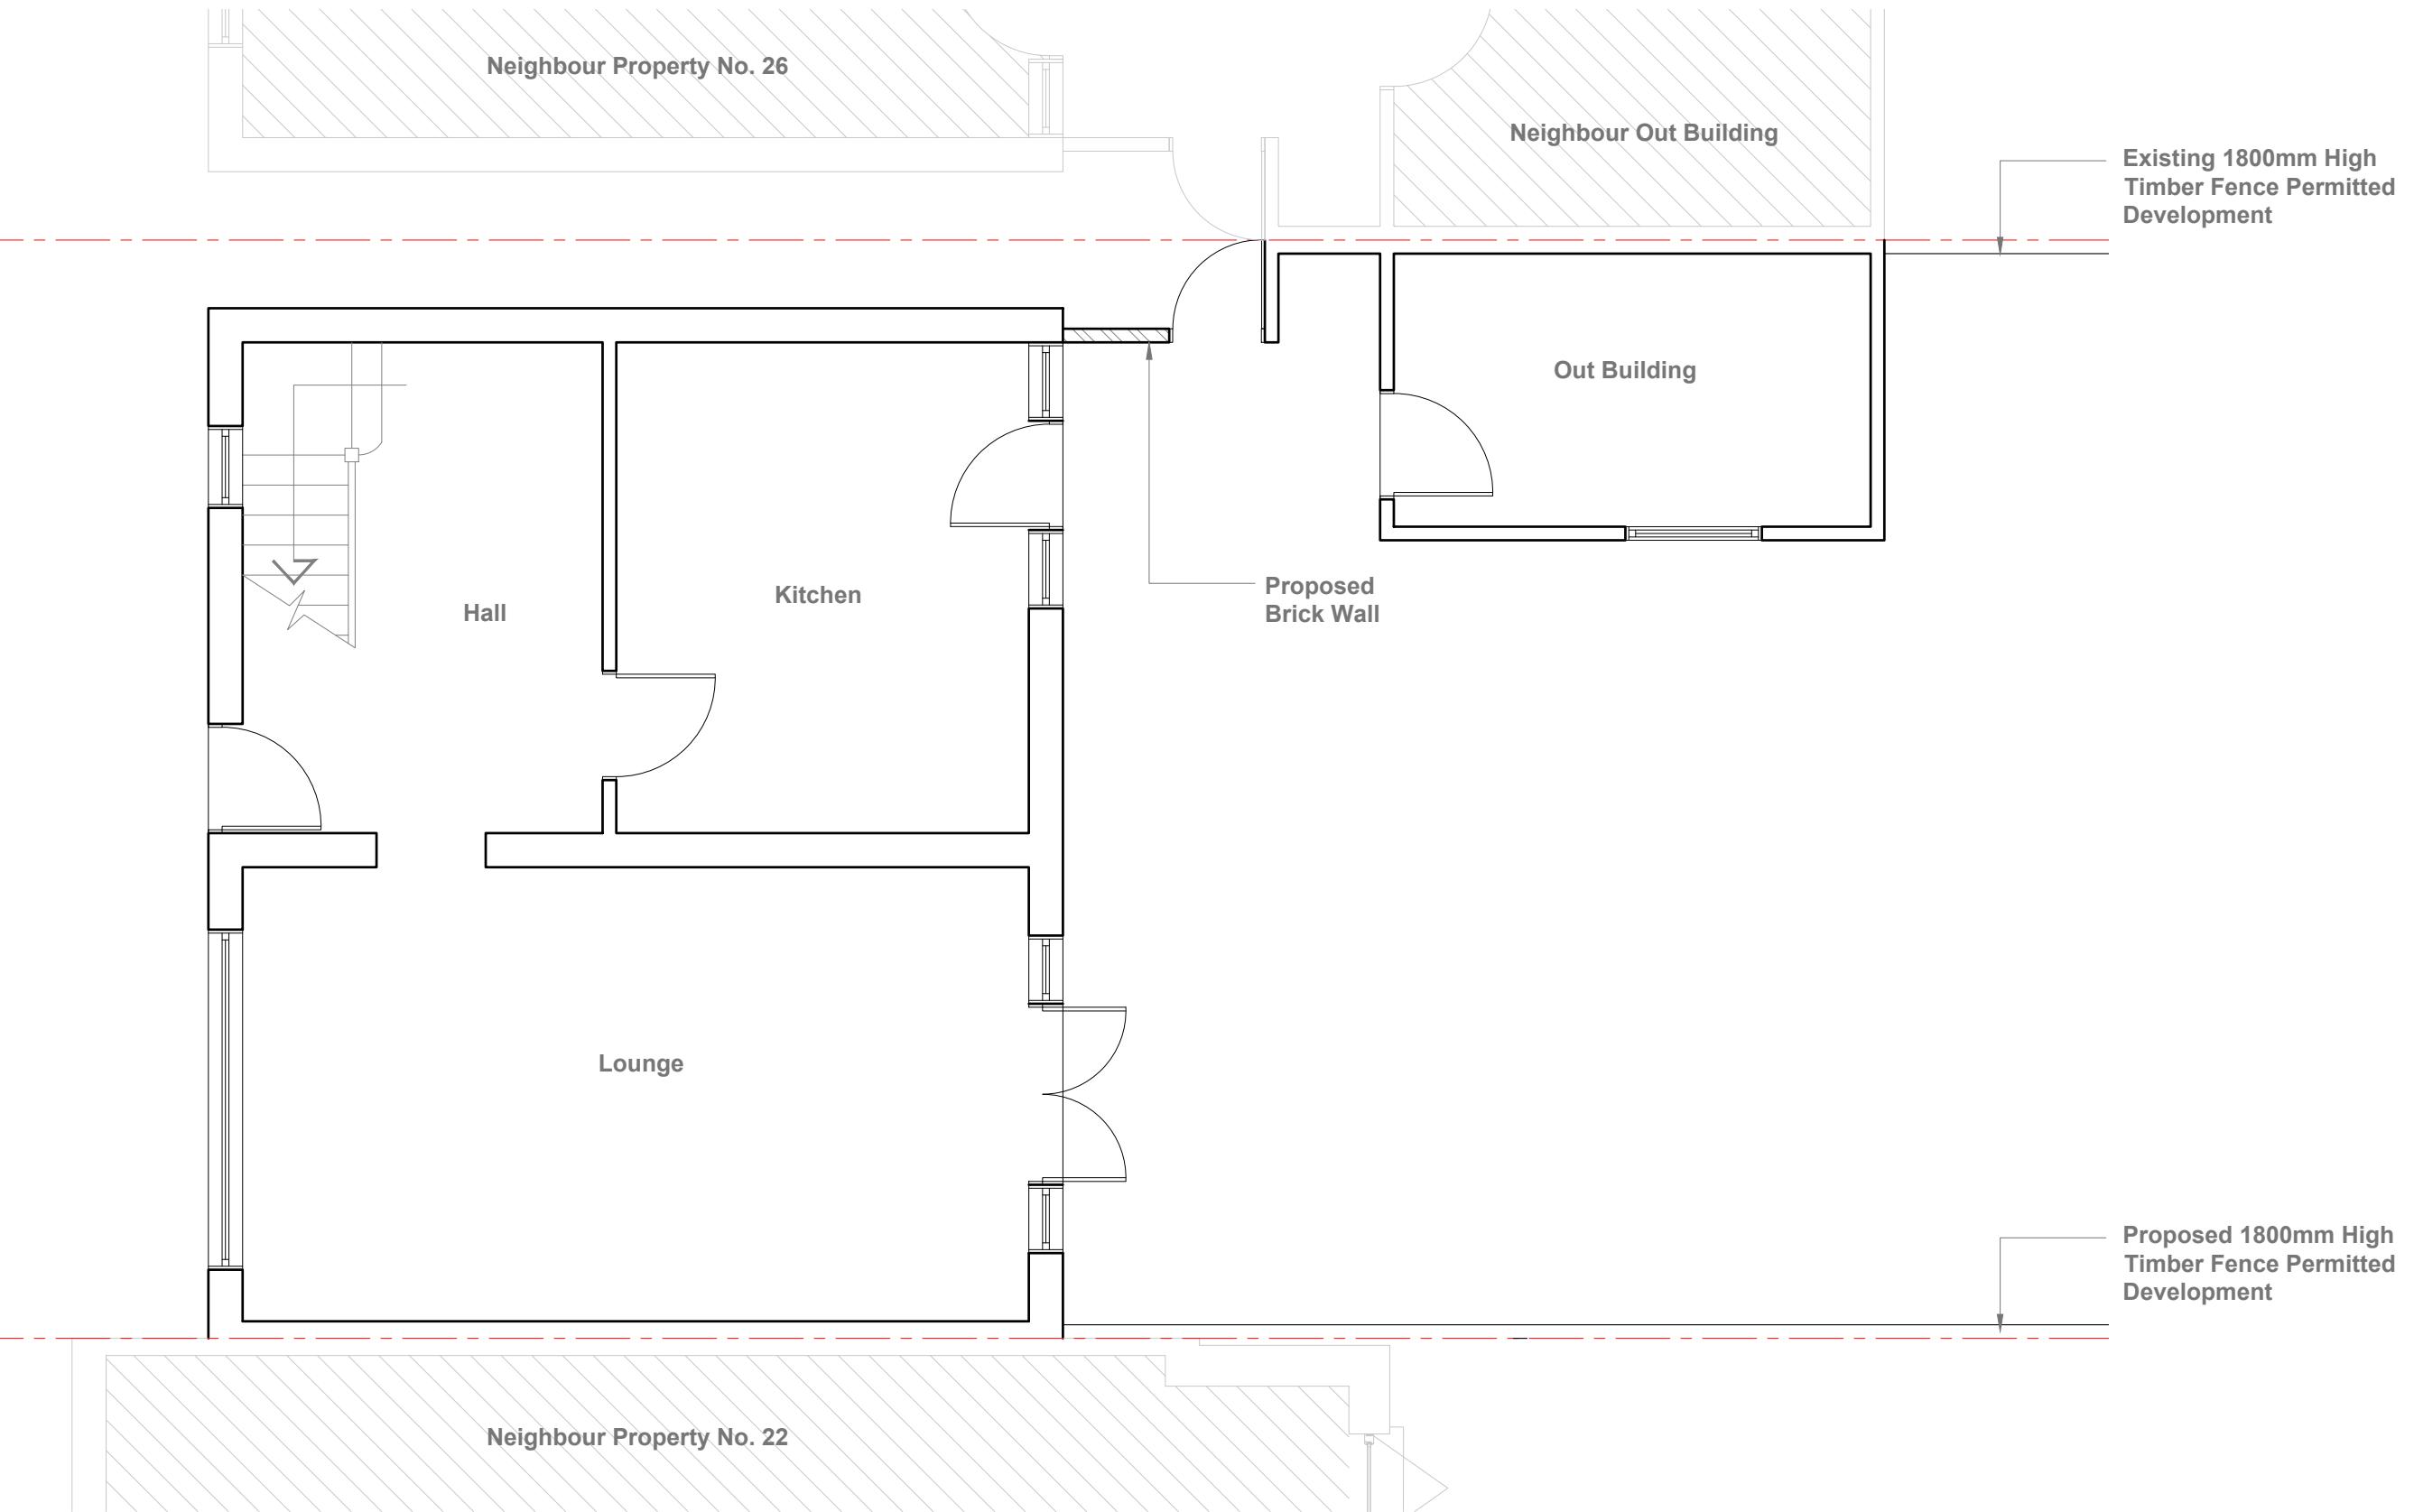

### Proposed Ground Floor Plan


Scale 1:50

1:50  
0 1 2 5 Meter

<p>Notes</p> <p>All plans, sections &amp; elevations are based on measured readings and scaled dimension.</p> <p>Any discrepancies be reported immediately.</p> <p>To be read in conjunction with Structural Engineers' drawings and Mechanical and Electrical drawings</p> <p>All Materials To Match Existing</p>	<p>Revisions</p>	<p>Drawing name Proposed Ground Floor Plans</p>		<p>Drawing no 24 CLP 03</p>	<p>Rev</p>
		<p>Project 24 Briar Way, West Drayton UB7 9AR</p>			
		<p>Scale 1:50 @ A3</p>	<p>Status Planning</p>		




**Proposed Front Elevation**  
Scale 1:100

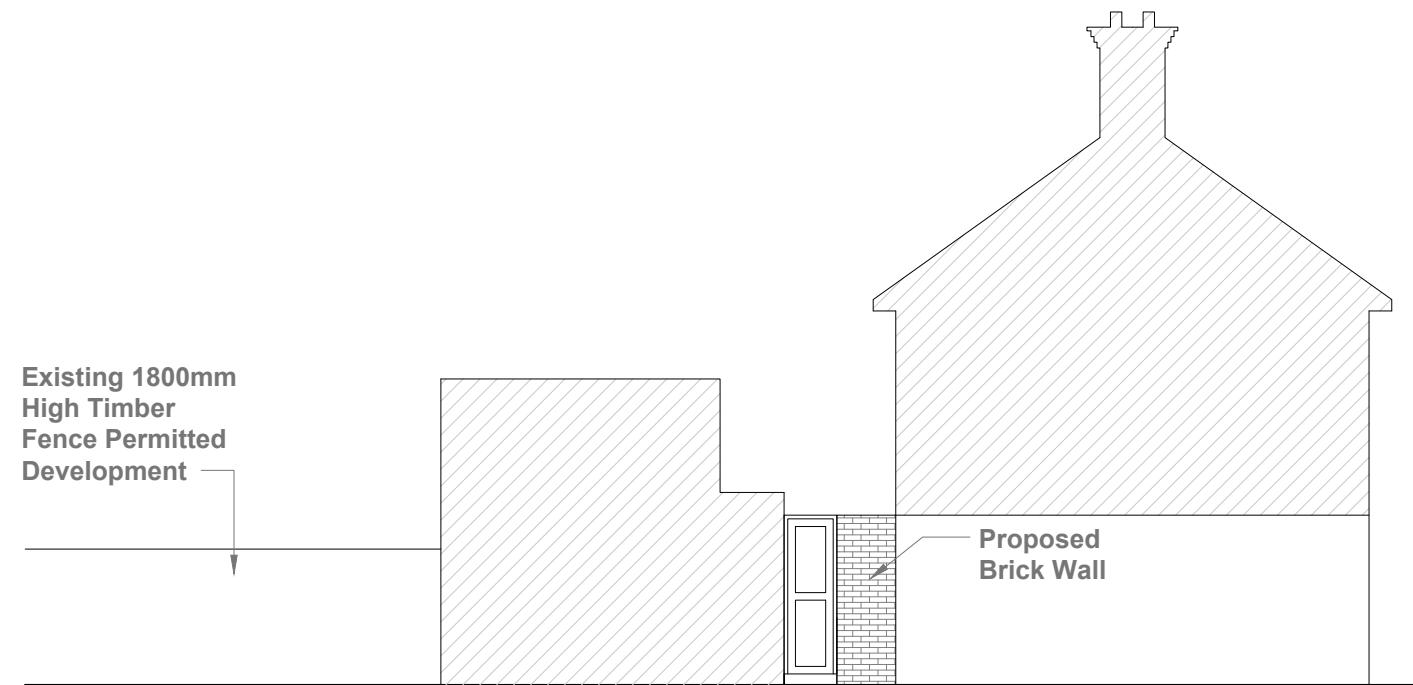

**Proposed Side Elevation**  
Scale 1:100



**Proposed Rear Elevation**  
Scale 1:100

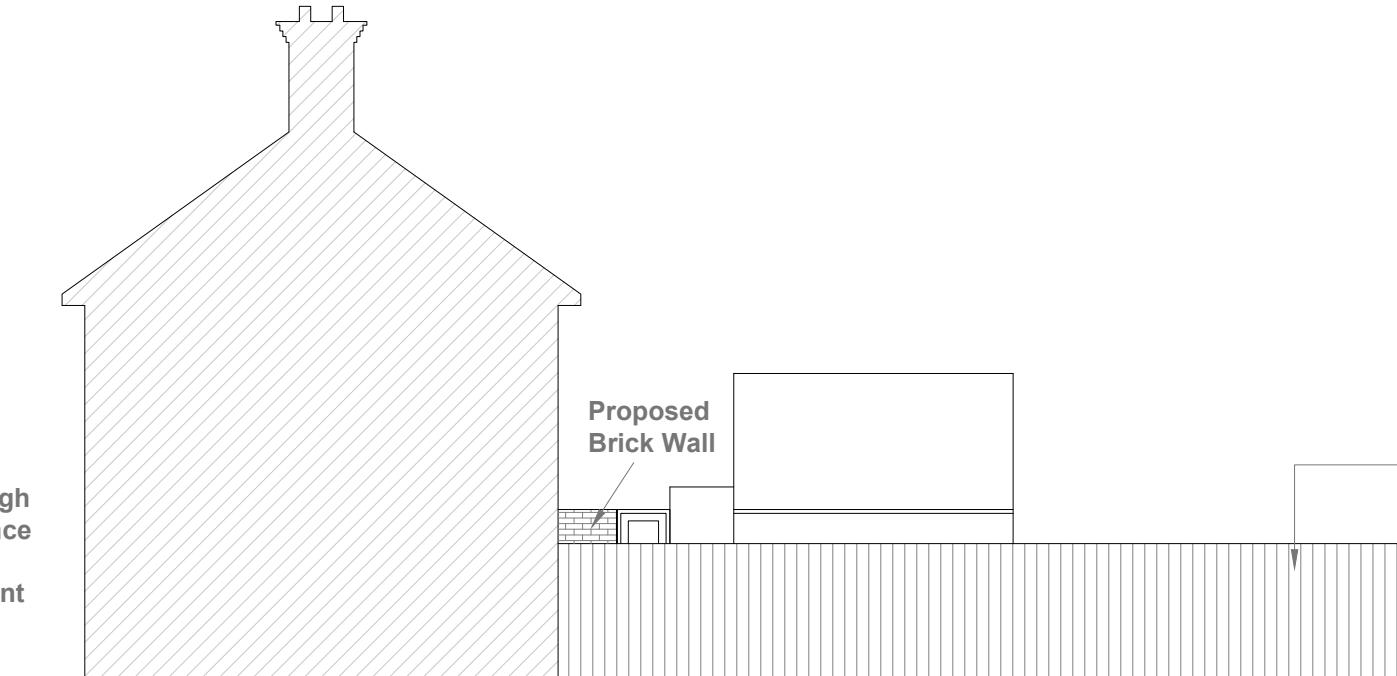

**Proposed Side Elevation**  
Scale 1:100

**Notes**  
All plans, sections & elevations are based on measured readings and scaled dimension.  
Any discrepancies be reported immediately.  
To be read in conjunction with Structural Engineers' drawings and Mechanical and Electrical drawings  
All Materials To Match Existing

**Revisions**

**Drawing name**  
**Proposed Elevations**

**Drawing no**  
24 CLP 04

**Project**  
24 Briar Way, West Drayton UB7 9AR

**SHIVAY**  
PLANNING SERVICES LTD

