


### Existing Site Plan

Scale 1:100




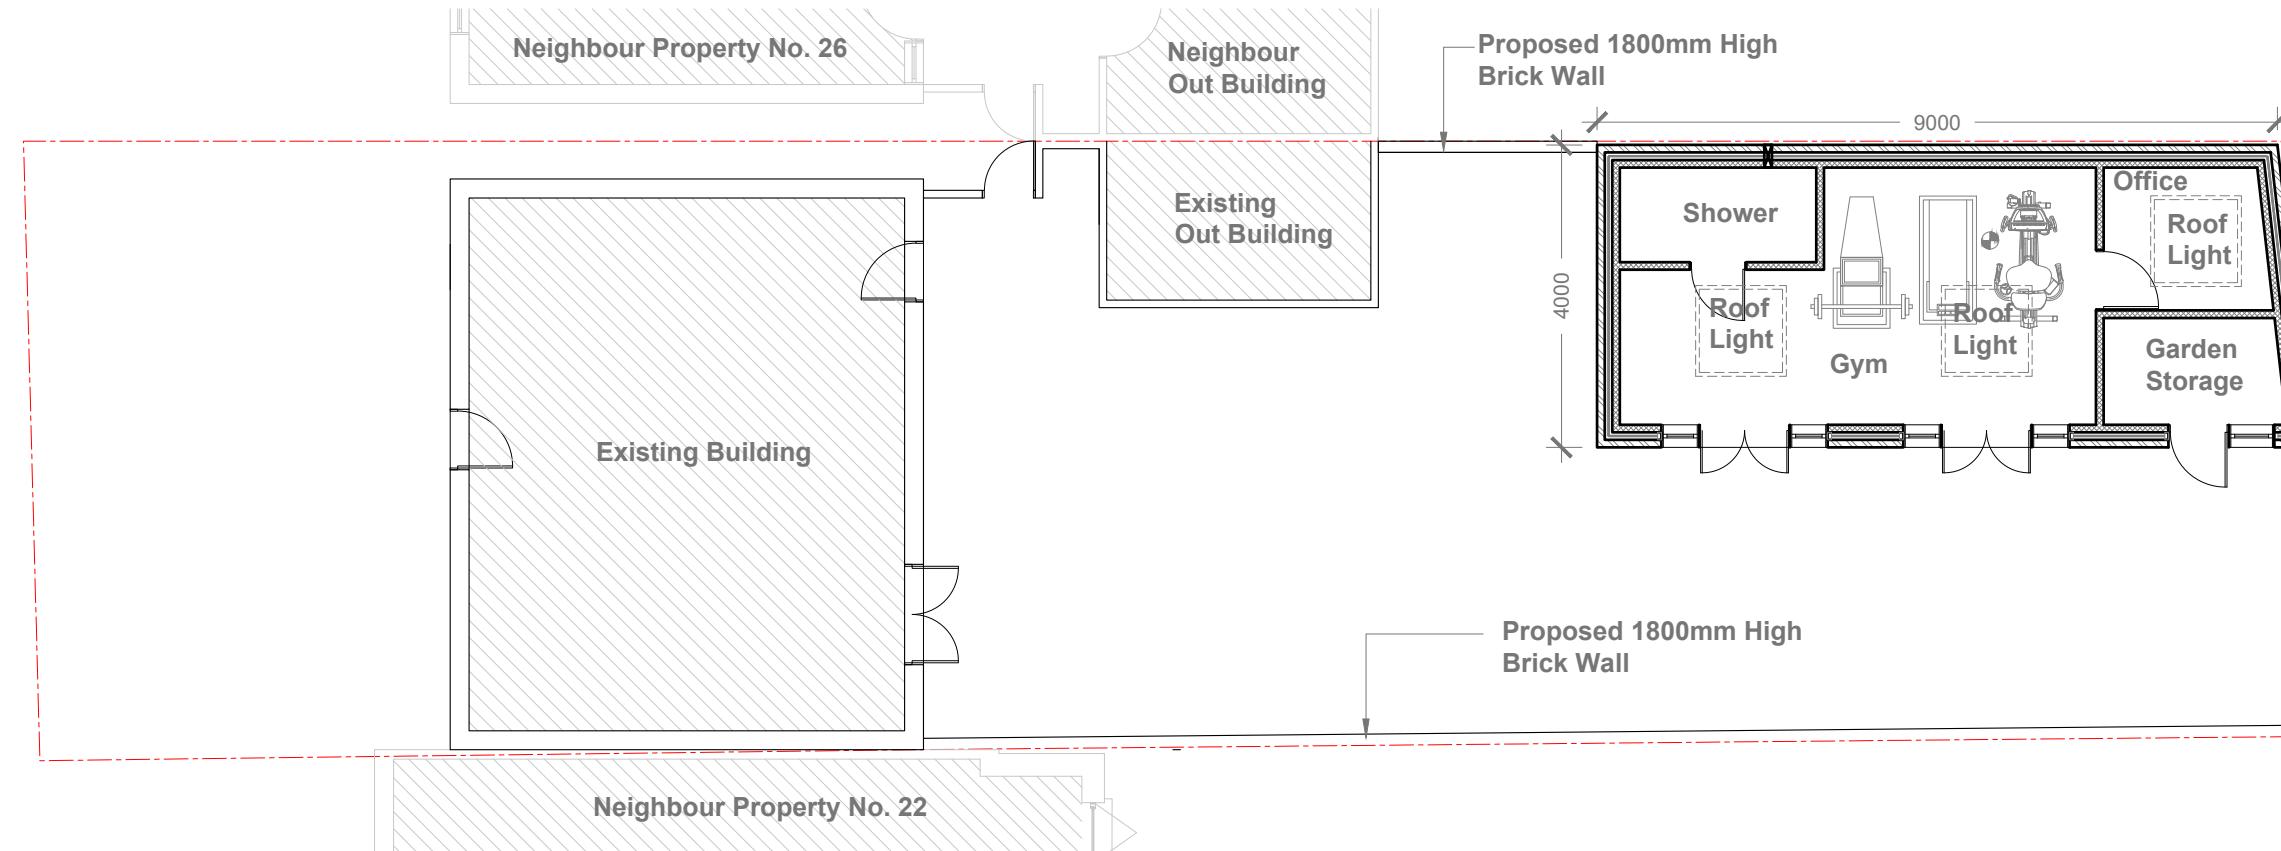


### Proposed Site Plan

Scale 1:100


1:100 0 1 2 5 10 Meter

Notes All plans, sections & elevations are based on measured readings and scaled dimension.  Any discrepancies be reported immediately.  To be read in conjunction with Structural Engineers' drawings and Mechanical and Electrical drawings  All Materials To Match Existing	Revisions	Drawing name Existing & Proposed Site Plan		Drawing no 24 OB 01	Rev
		Project 24 Briar Way, West Drayton UB7 9AR			
		Scale 1:100 @ A3	Status Planning		

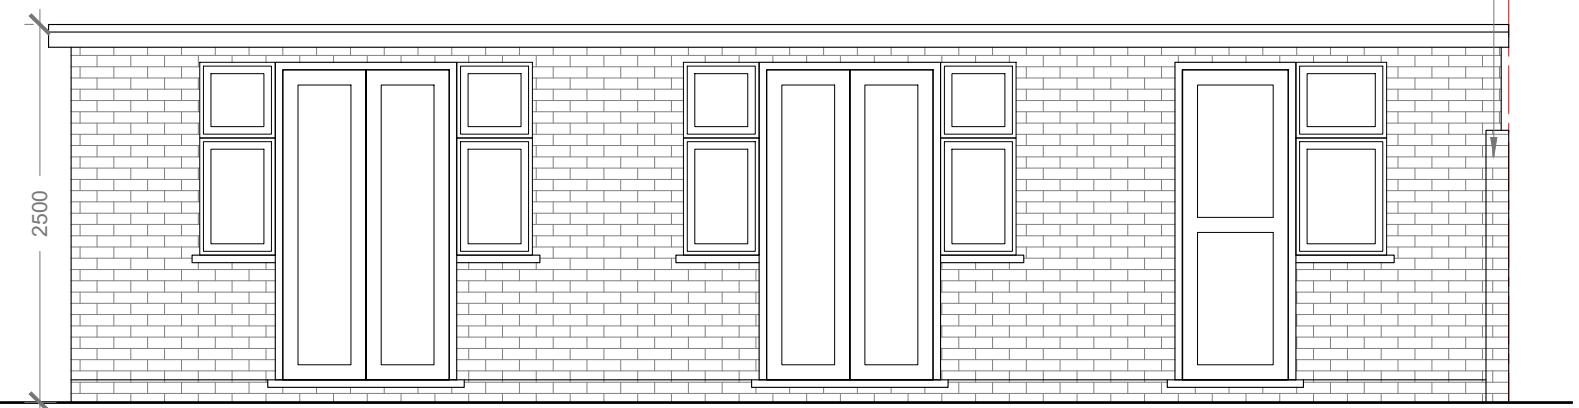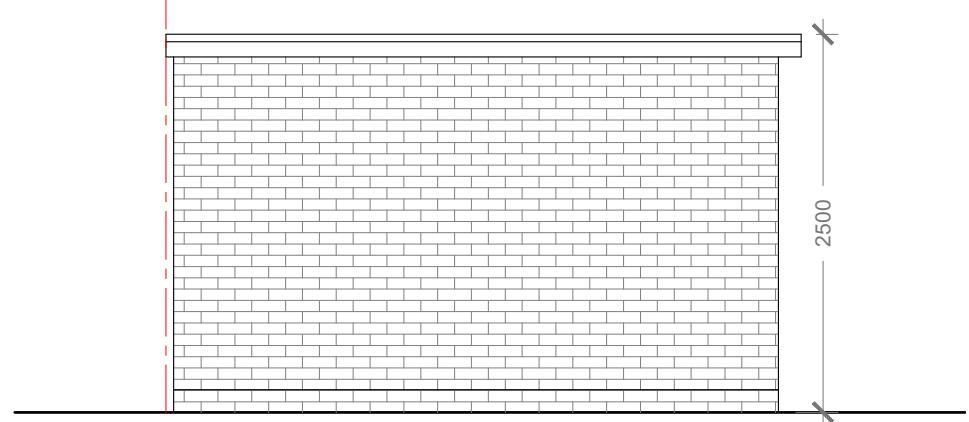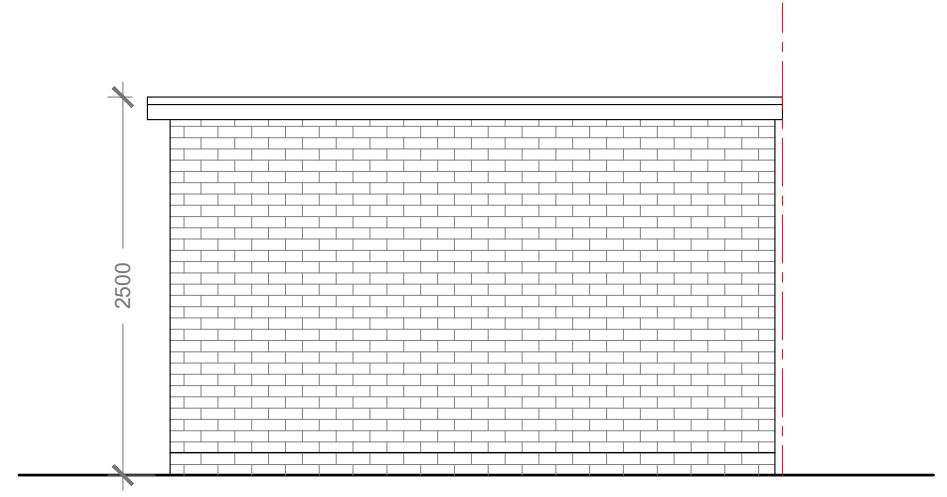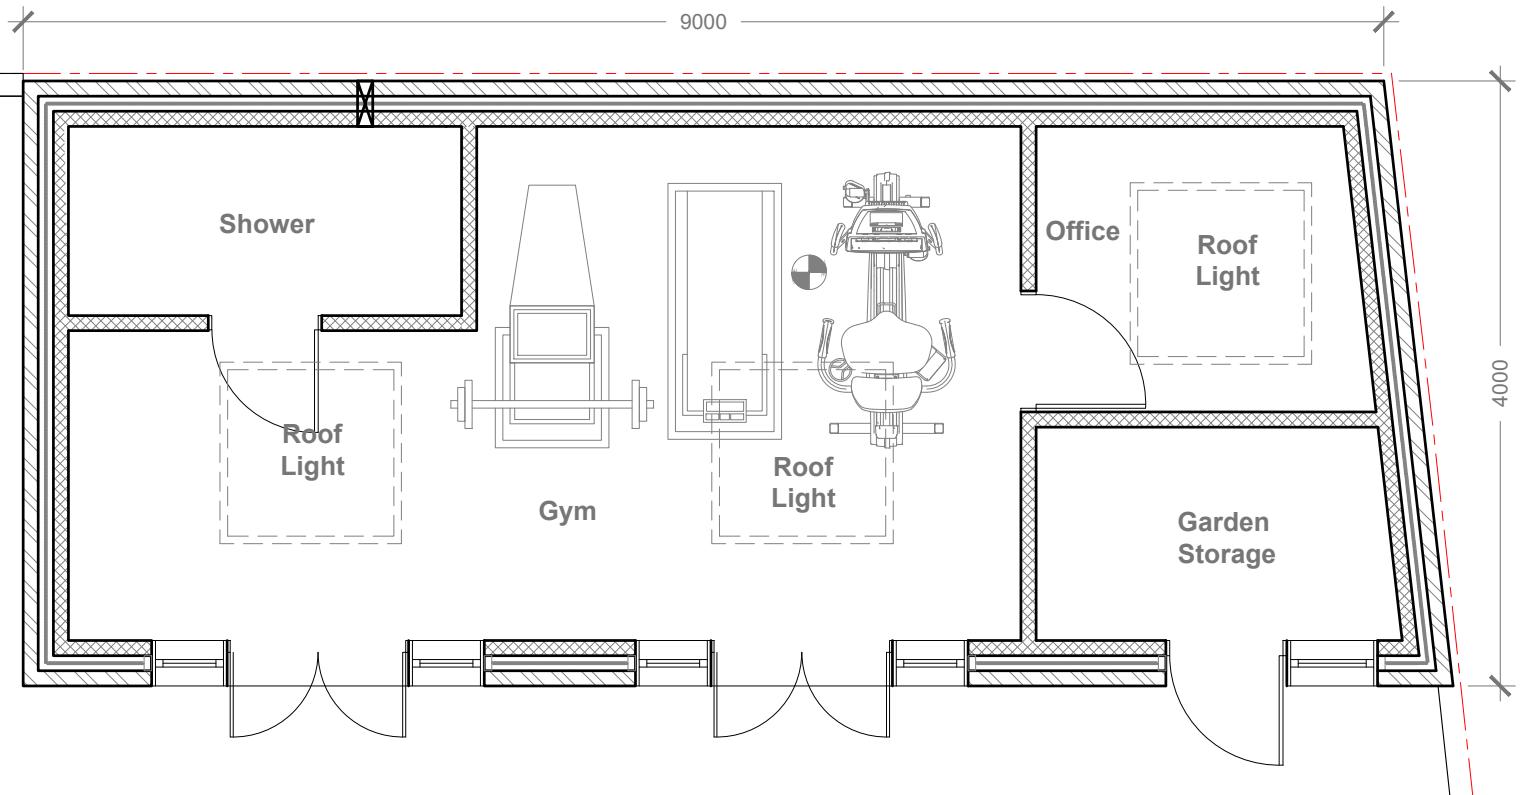

Proposed Front Elevation

Scale 1:50

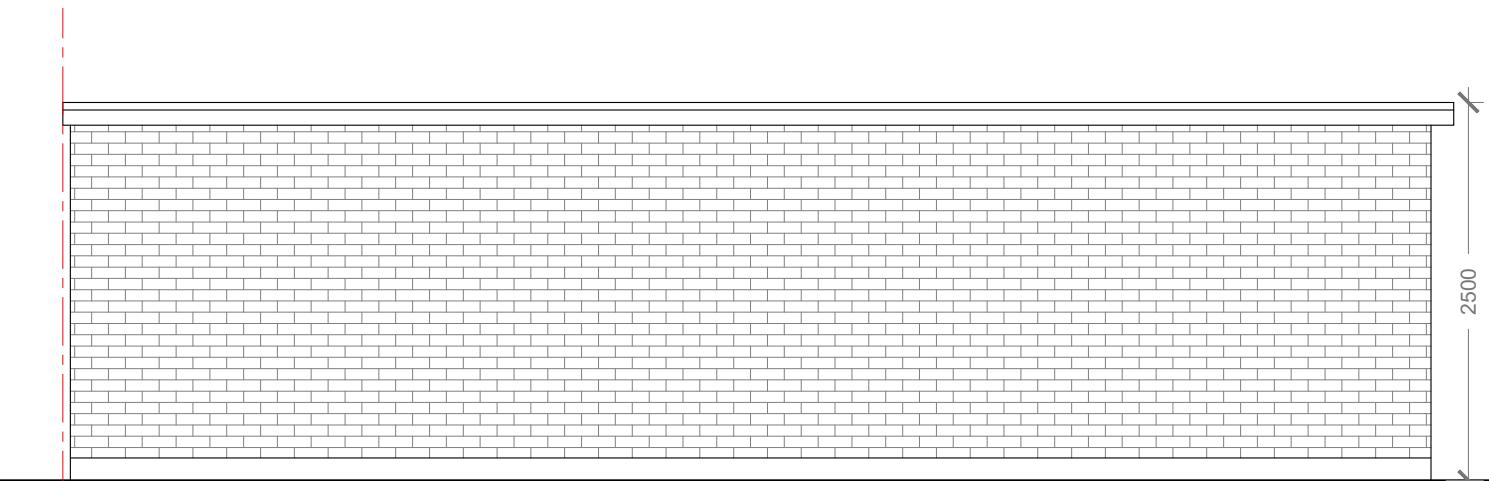

Proposed Rear Elevation

Scale 1:50



Notes  
All plans, sections & elevations are based on measured readings and scaled dimension.  
Any discrepancies be reported immediately.  
To be read in conjunction with Structural Engineers' drawings and Mechanical and Electrical drawings  
All Materials To Match Existing

Revisions

Drawing name  
Proposed - Outbuilding Plan and Elevations

Drawing no  
24 OB 02

Rev



Project  
24 Briar Way, West Drayton UB7 9AR

Scale  
1:50 @ A3

Status  
Planning



**Location Plan**  
Scale 1:1250

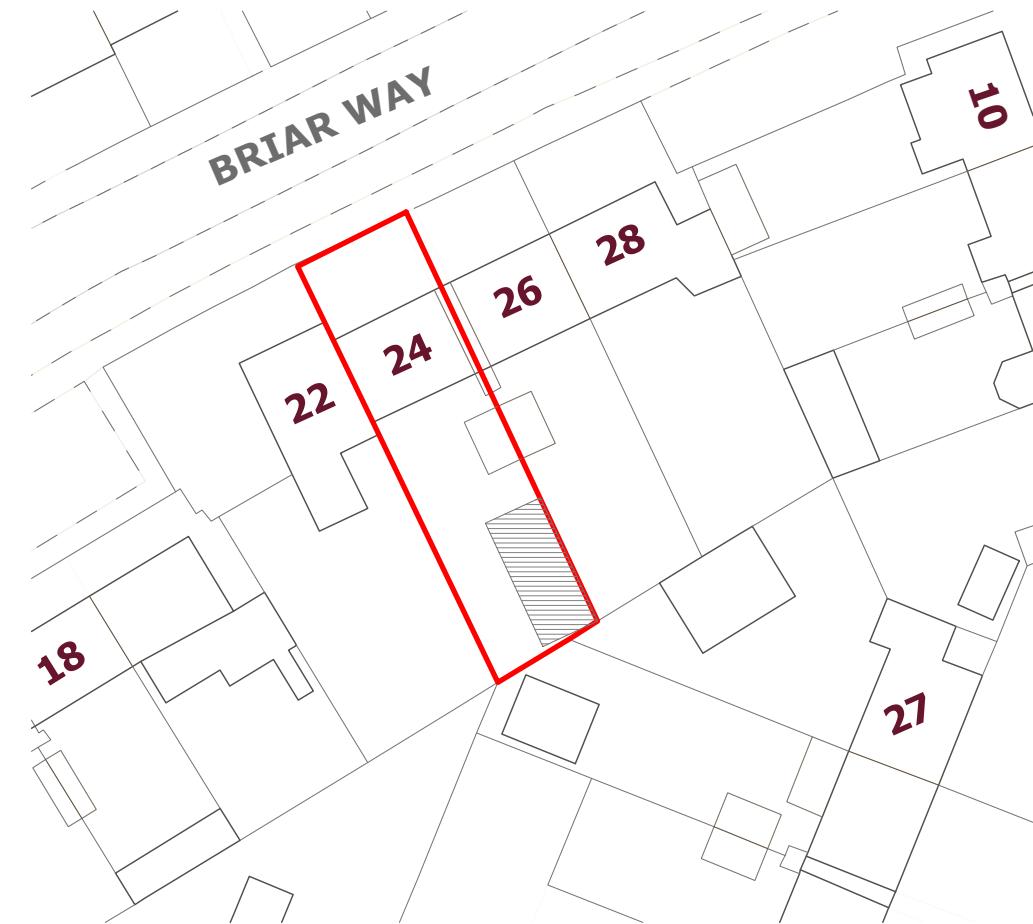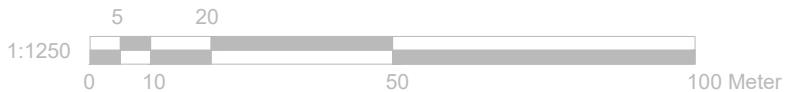

**Block Plan**  
Scale 1:500



Notes			
All plans, sections & elevations are based on measured readings and scaled dimension.			
Any discrepancies be reported immediately.			
To be read in conjunction with Structural Engineers' drawings and Mechanical and Electrical drawings			
All Materials To Match Existing			

Revisions

Drawing name	Proposed - Block Plan Location	
Project	24 Briar Way, West Drayton UB7 9AR	
Scale	I:1250 & I:500 @ A4	Status