
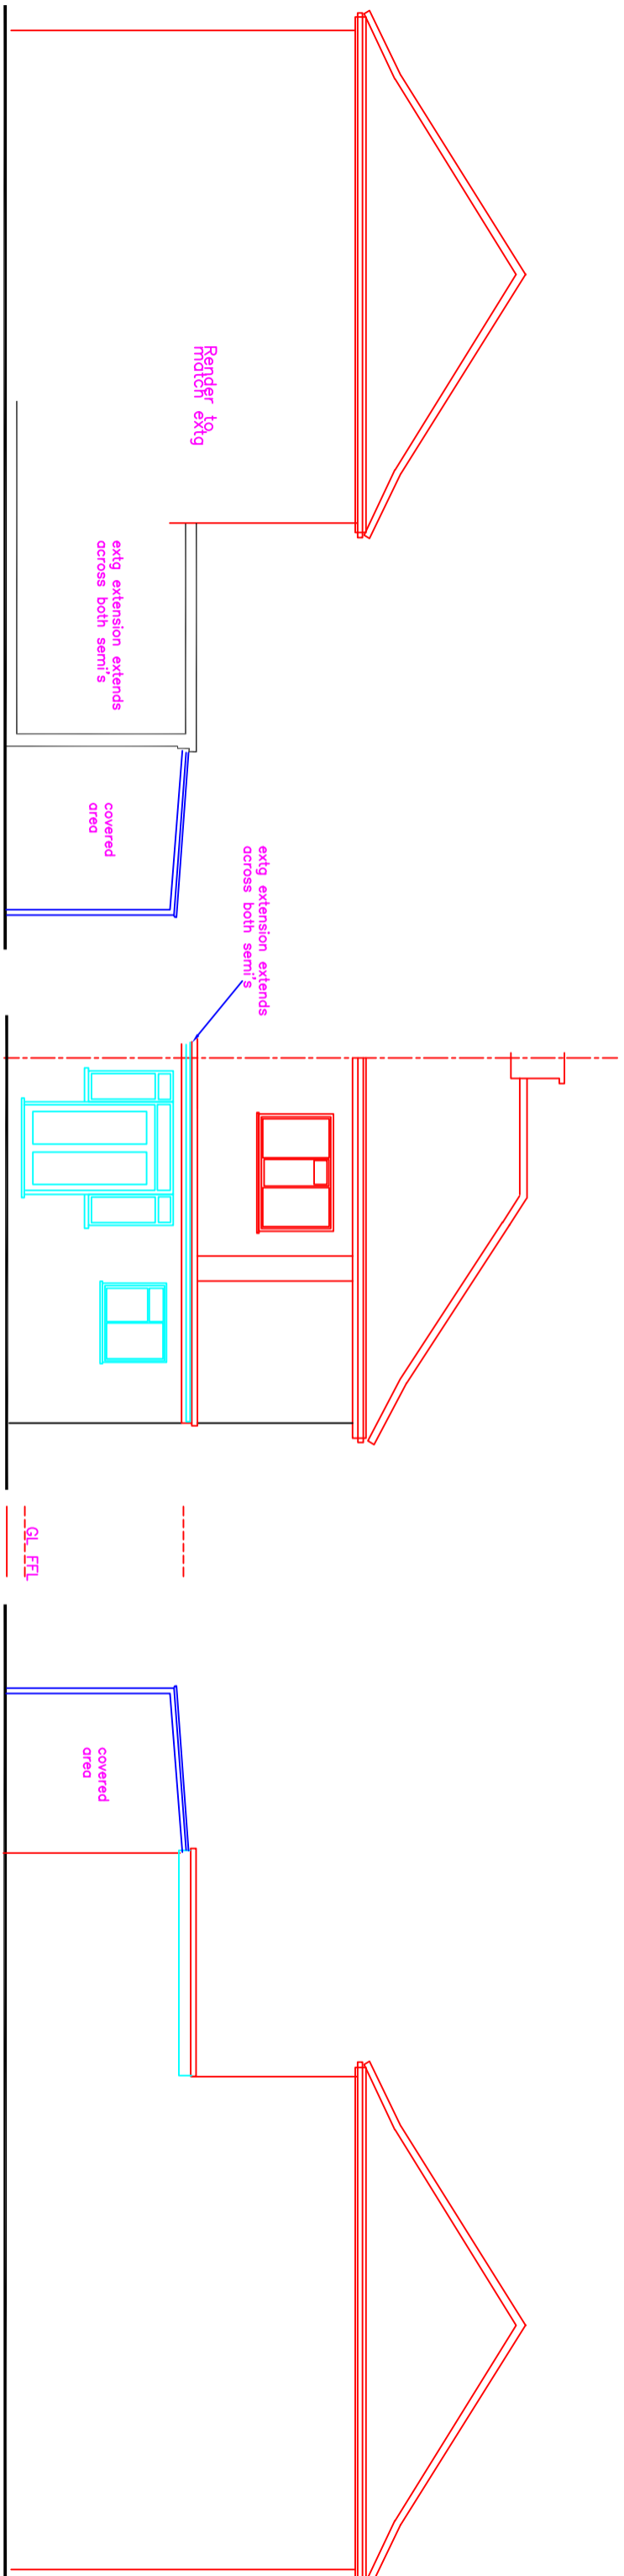


For Planning Purposes only

ADDRESS	126 Glebe Ave Ickenham UB10 8PG		
DRAWING TITLE	Plans / elevations Extg		
PROPOSAL	Single storey rear extension		
SCALE	DATE	REV	
as shown	May 26		
DRAWING NUMBER	L.01		

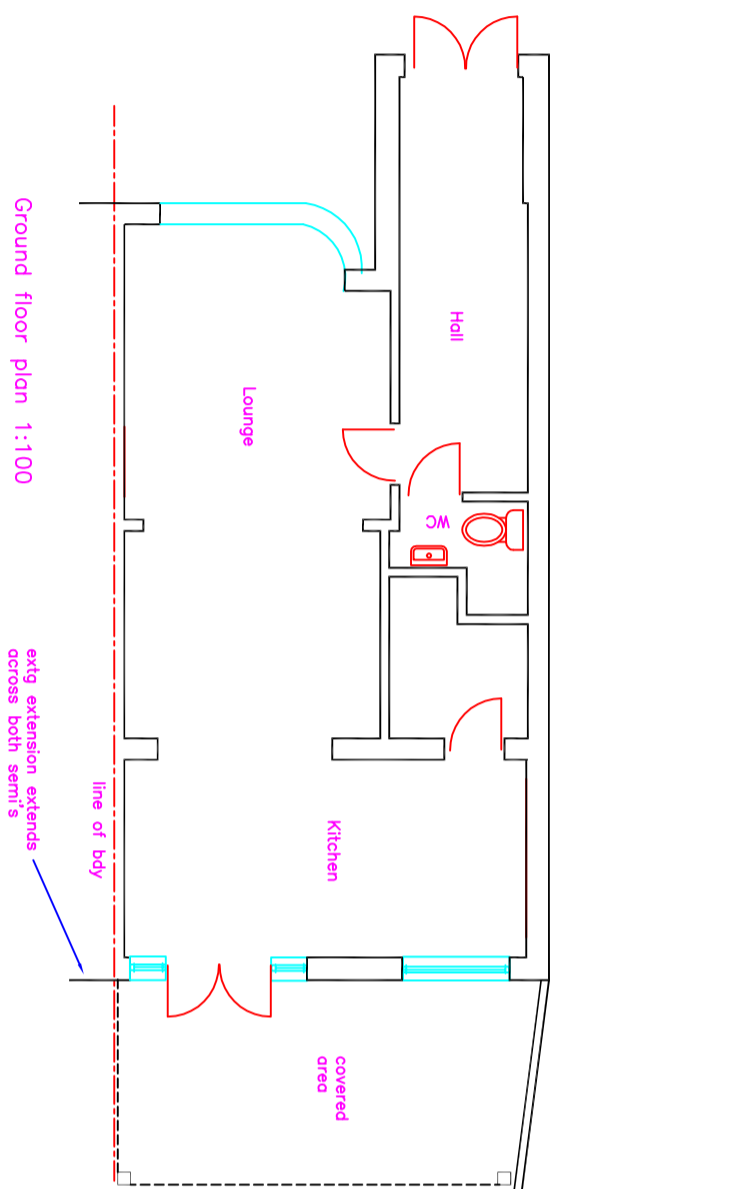

Side Elevation 1:100

Rear Elevation 1:100