
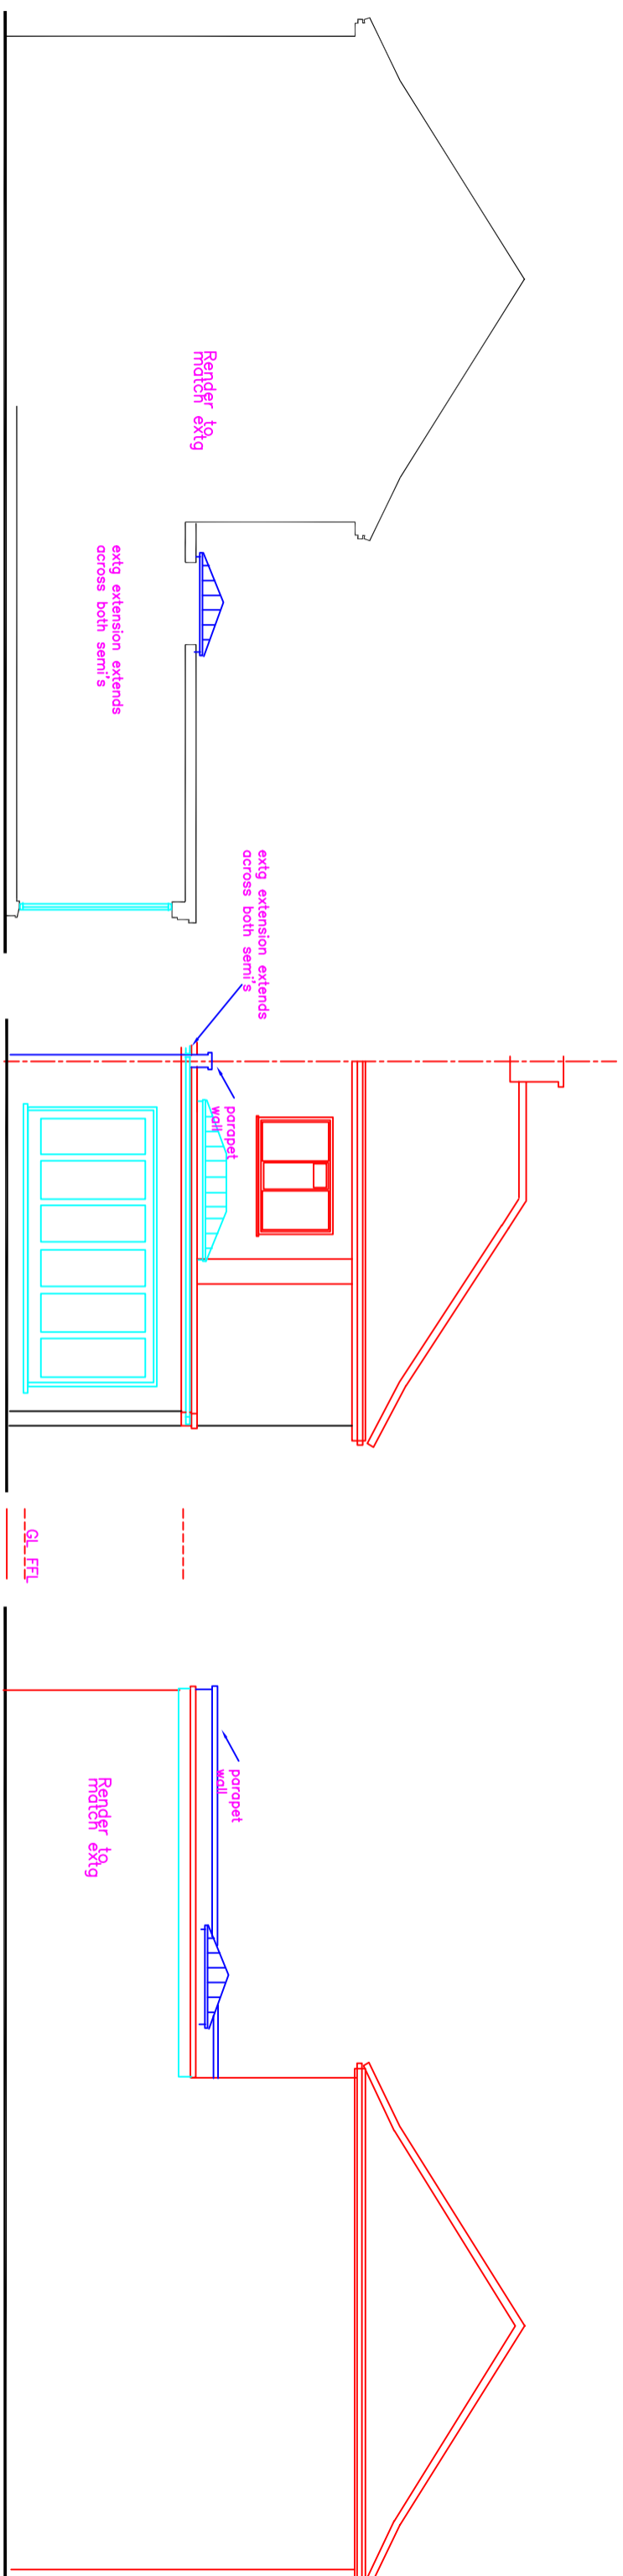


For Planning Purposes only

ADDRESS	126 Glebe Ave Ickenham UB10 8PG		
DRAWING TITLE	Plans / elevations Proposed		
PROPOSAL	Single storey rear extension		
SCALE	DATE	REV	
as shown	May 26		
DRAWING NUMBER	L.02		

Note:
Similar approvals in the very close vicinity:
115 Glebe Avenue 68820/APP/2026/223
122 Glebe Avenue 20669/APP/2026/302

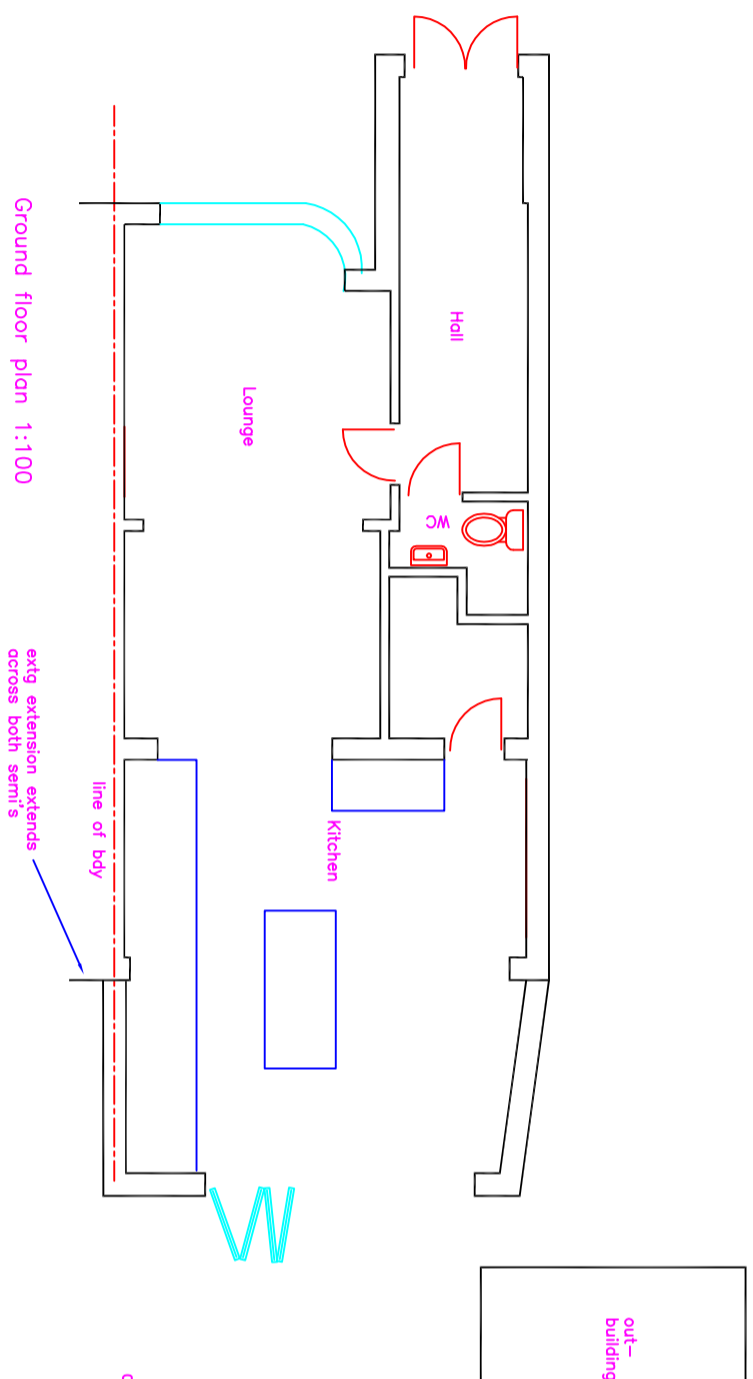

Side Elevation 1:100

Rear Elevation 1:100