




PROPOSED SIDE ELEVATION

PROPOSED REAR ELEVATION

PROPOSED SIDE ELEVATION

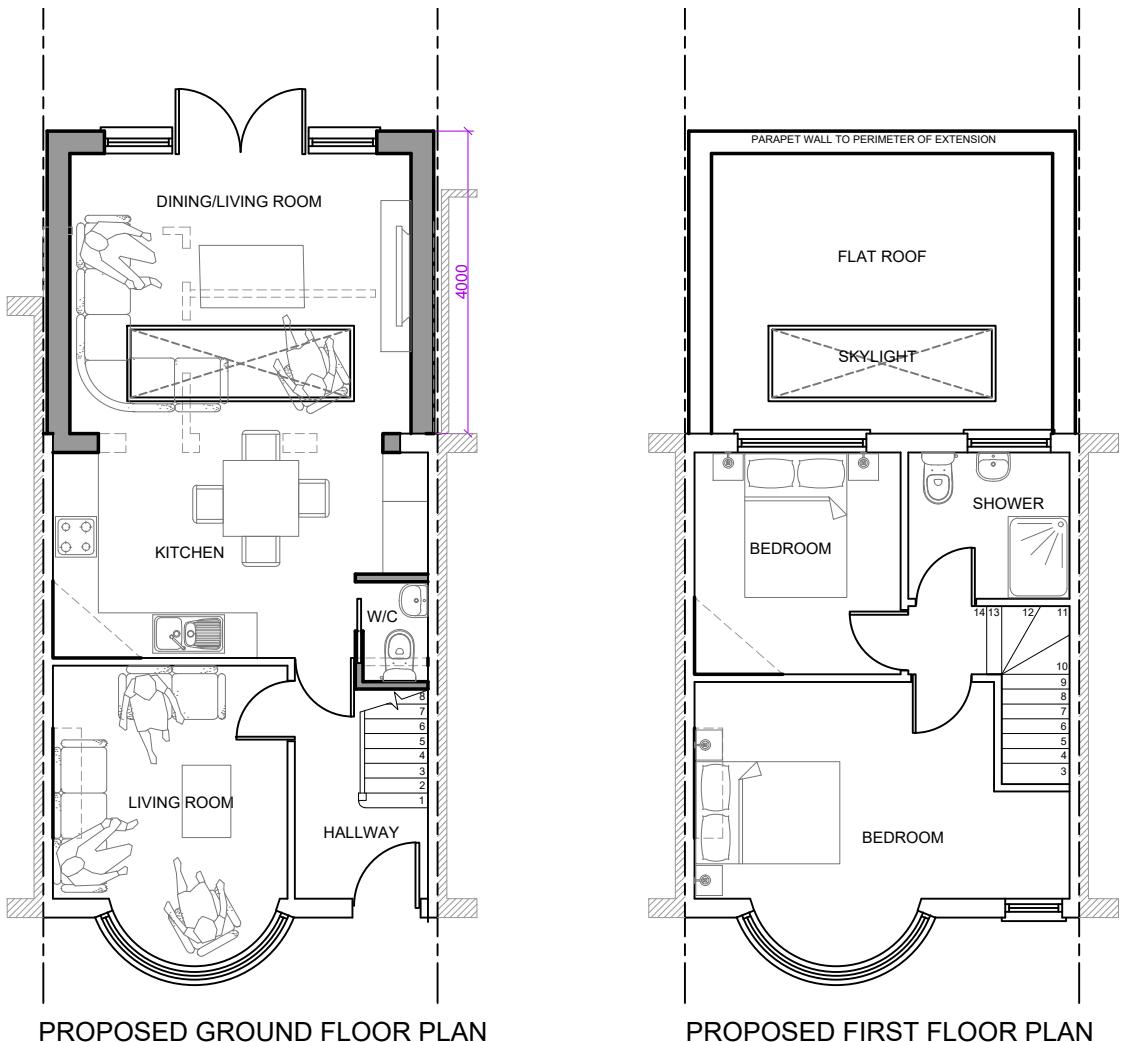

PROPOSED GROUND FLOOR PLAN

PROPOSED FIRST FLOOR PLAN

IMPORTANT NOTE
 The specification is to be read in conjunction with the plans/section details, and other associated Structural details as may be provided.
 All work is to be carried out to the Local Authority Planning and Building Regulations Approval, and the Codes of Practice and British Standards as necessary.
 All dimensions, levels, sizes, positions and locations of particulars as indicated on drawings are to be verified by the appointed Contractor on site prior to engaging in works. Any discrepancies must be reported to the Architect/Surveyor/Engineer or responsible person/s immediately.
 The Contractor is responsible for ensuring compliance with the CDM Regulations, and appropriate Health & Safety on site precautions.

The Client/Building Owner must obtain any necessary PARTY WALL AGREEMENTS, prior to engaging in the works on site.

Rev.	Date	Comment
(1:50)	1m	2m
(1:100)	1m	2m
Copyright ©		
kdb building designs		
Chartered Architectural Technologist		
020 3875 2000 plans@kdbdesigns.co.uk www.kdbdesigns.co.uk		
Client: LEENA VARSANI		
Site Address: 63 LINDEN AVENUE RUISLIP HA4 8TZ		
Project Title: SINGLE STOREY REAR EXTENSION		
Status: PLANNING		
Drawn: SS Checked: KB		
Date: 08.12.2020 Scale: 1:100 @ A3		
Drawing Title: PROPOSED PLANS AND ELEVATIONS		
Job No: LINA63 Drawing No: PL-02 Rev:		