



Note: This Drawing is for planning purpose and should not be used for construction.
All dimensions should be confirmed on site and any deviation should be reported back to designer.


[BW] Brick work
[PR] Painted Render

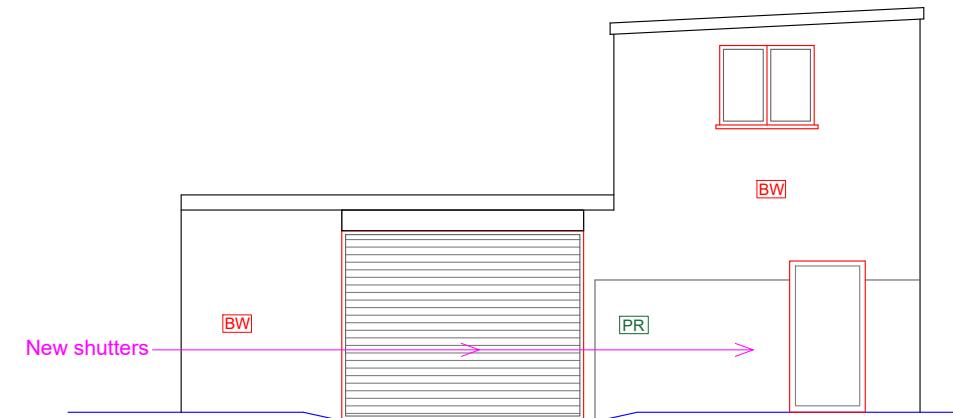

Proposed Front Elevation

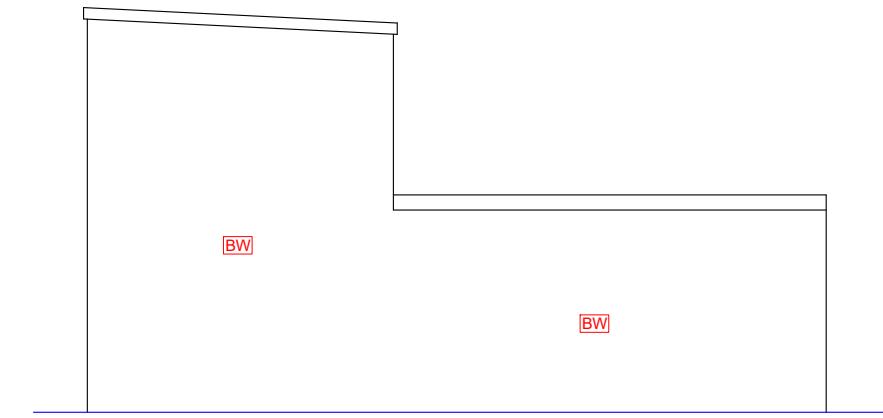

Proposed Rear Elevation

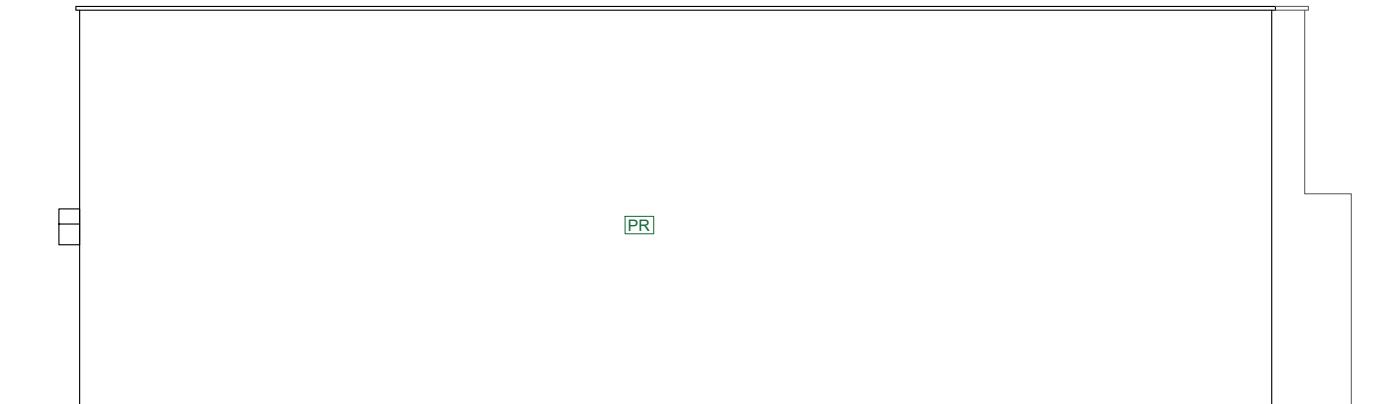

Proposed Side Elevation (RHS)



Proposed Side Elevation (LHS)

Proposed Development: MOT Centre	Site Address: 1A Villier Street Uxbridge UB8 2PU	Revisions: <table border="1"><thead><tr><th>Rev</th><th>Date</th><th>Description</th></tr></thead><tbody><tr><td>A</td><td>04/12/2024</td><td></td></tr><tr><td></td><td></td><td></td></tr><tr><td></td><td></td><td></td></tr><tr><td></td><td></td><td></td></tr><tr><td></td><td></td><td></td></tr></tbody></table>	Rev	Date	Description	A	04/12/2024														Drawing Description: Proposed Elevations Drawing No: ART/2024/MOT/1A-VS/PE	Scale: 1:100 Paper Size: A3 Sheet No: 4 of 6 	ART CONSULTANTS (UK) LTD 113 LONG LANE STANWELL TW19 7AL M:07960071377 E: ARTCONSULTANTSUK@GMAIL.COM
Rev	Date	Description																					
A	04/12/2024																						