



Note: This Drawing is for planning purpose and should not be used for construction.  
All dimensions should be confirmed on site and any deviation should be reported back to designer.

[BW] Brick work  
[PR] Painted Render

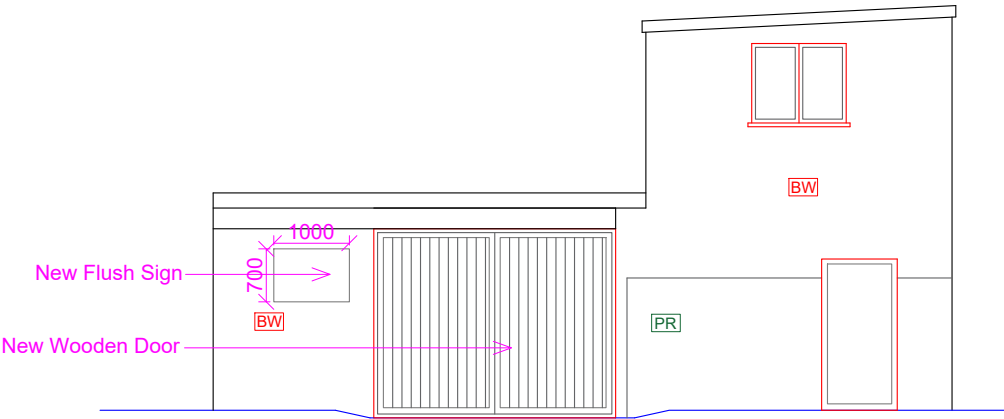


Proposed Front Elevation

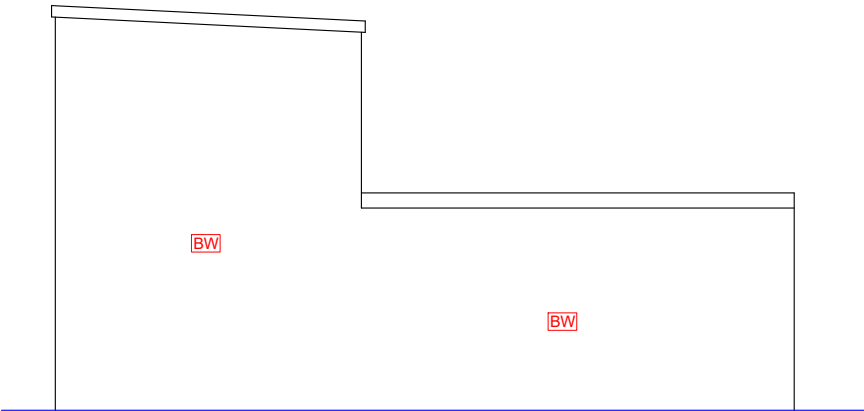

Proposed Rear Elevation



Proposed Side Elevation (RHS)

 

Proposed Side Elevation (LHS)

**Proposed Development:**  
MOT Centre

**Site Address:**  
1A Villier Street  
Uxbridge  
UB8 2PU


**Revisions:**

Rev	Date	Description
A	04/12/2024	
B	25/02/2025	Added Wooden Door and Sign

**Drawing Description:**  
Proposed Elevations

**Drawing No:**  
ART/2024/MOT/1A-VS/PE Rev B

Scale: 1:100  
Paper Size: A3  
Sheet No: 4 of 6

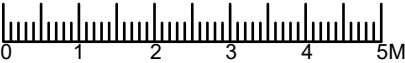

ART CONSULTANTS (UK) LTD  
113 LONG LANE  
STANWELL  
TW19 7AL  
M:07960071377  
E: ARTCONSULTANTSUK@GMAIL.COM