


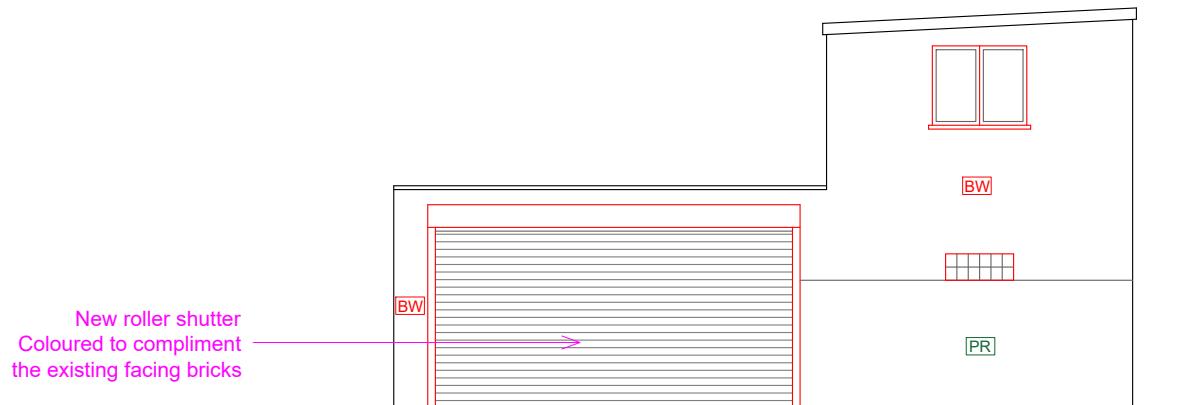


New roller shutter
Coloured to compliment
the existing facing bricks

Note: This Drawing is for planning purpose and should not be used
for construction.
All dimensions should be confirmed on site and any deviation should
be reported back to designer.


BW Brick work
PR Painted Render




Existing front Elevation

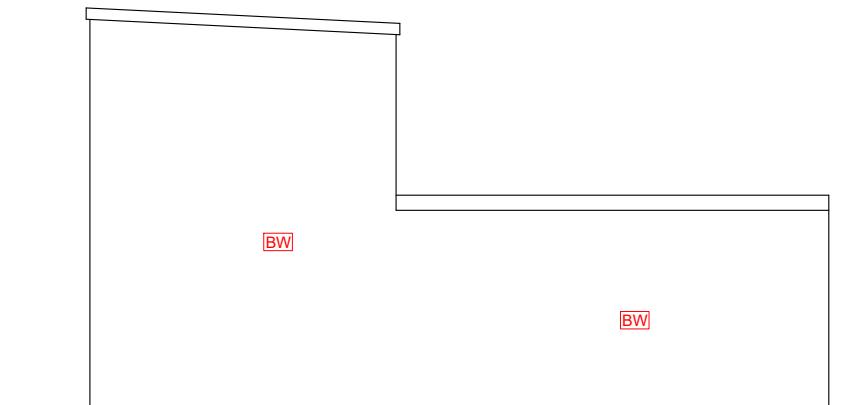

Existing Rear Elevation

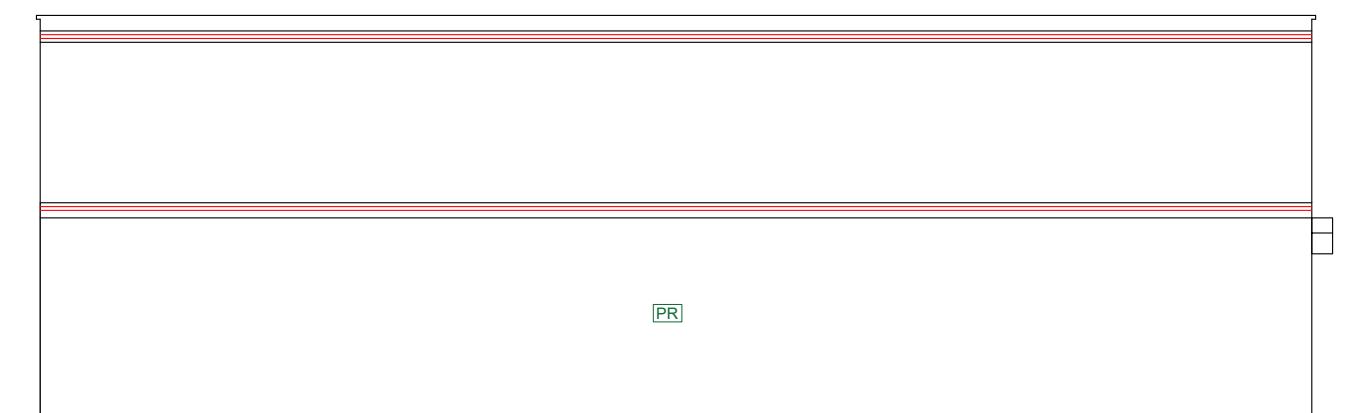

Existing Side Elevation (LHS)

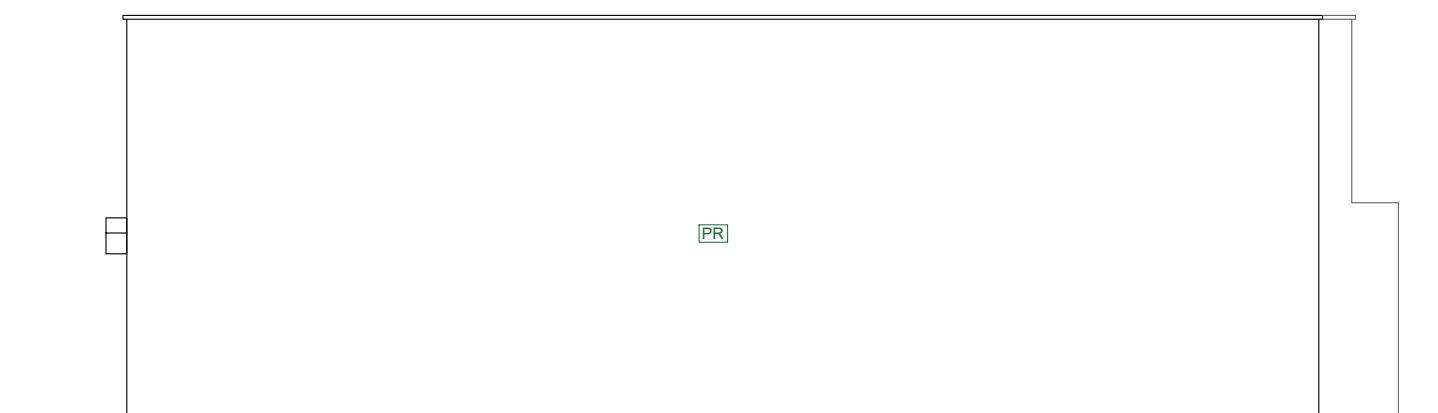

Existing Side Elevation (RHS)

Proposed Development: MOT Centre (Sui-Generis)	Site Address: 1A Villier Street Uxbridge UB8 2PU	Revisions: <table border="1"> <thead> <tr> <th>Rev</th> <th>Date</th> <th>Description</th> </tr> </thead> <tbody> <tr> <td>A</td> <td>04/12/2024</td> <td></td> </tr> <tr> <td>B</td> <td>25/02/2025</td> <td></td> </tr> <tr> <td>C</td> <td>27/07/2025</td> <td>Added shutter to replace wooden door</td> </tr> <tr> <td></td> <td></td> <td></td> </tr> </tbody> </table>	Rev	Date	Description	A	04/12/2024		B	25/02/2025		C	27/07/2025	Added shutter to replace wooden door				Drawing Description: Proposed Elevations Drawing No: ART/2025/MOT/1A-VS/PE Rev C	Scale: 1:100 Paper Size: A3 Sheet No: 6 of 7 	ART CONSULTANTS (UK) LTD 113 LONG LANE STANWELL TW19 7AL M:07960071377 E: ARTCONSULTANTSUK@GMAIL.COM
Rev	Date	Description																		
A	04/12/2024																			
B	25/02/2025																			
C	27/07/2025	Added shutter to replace wooden door																		