


13.01 Proposed First Floor Plan

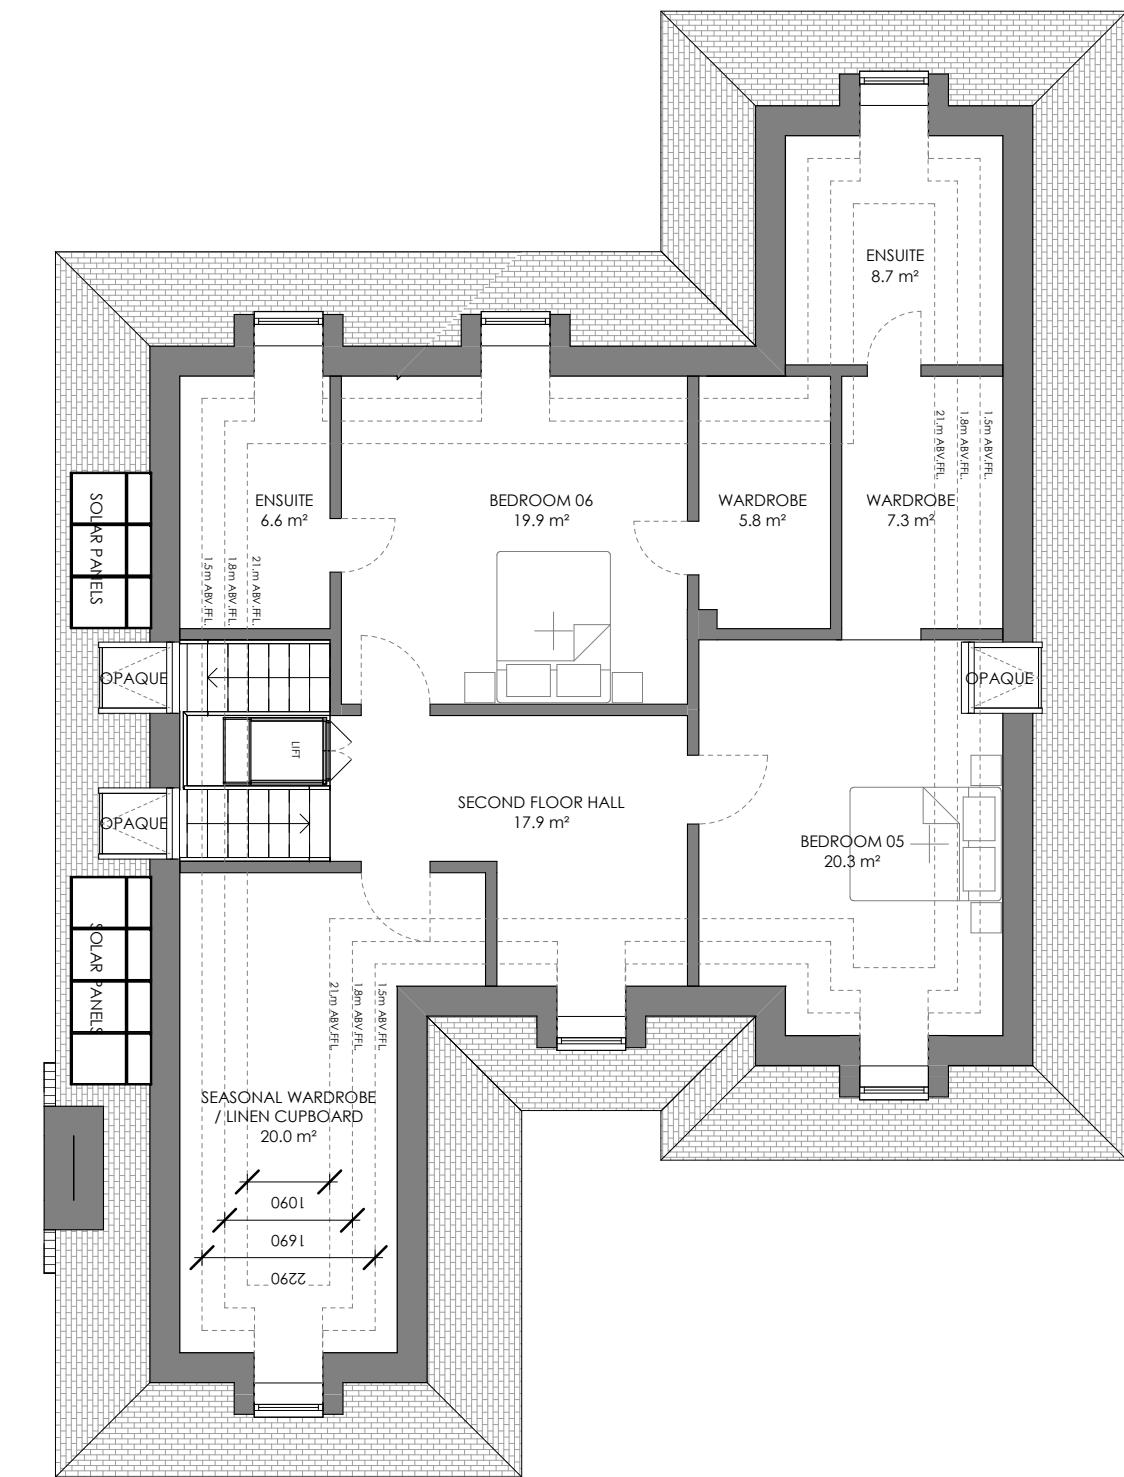

13.02 Proposed Second Floor Plan


C354-13 Proposed First and Second Floor Plans (Rev A)

THE CONTRACTOR SHOULD CHECK ALL DIMENSIONS ON SITE.
NO DIMENSIONS TO BE SCALED FROM THIS DRAWING (EXCEPT FOR PLANNING PURPOSES).
NO PART OF THIS DRAWING IS TO BE COPIED OR REPRODUCED WITHOUT THE PRIOR CONSENT OF THE ARCHITECT.
IT IS THE CONTRACTORS RESPONSIBILITY TO ENSURE COMPLIANCE WITH THE BUILDING REGULATIONS.
ALL RIGHTS DESCRIBED IN CHAPTER IV OF THE COPYRIGHT, DESIGNS AND PATENTS ACT 1988 HAVE GENERALLY BEEN ASSERTED. ©

REV DATE NOTE
Rev A 03 AUG '23 APPLICATION SUBMISSION

FORMAL APPLICATION SUBMISSION

scale 1:100 @ A3

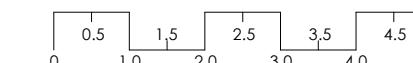

Project: No.4 Harvil Road, Ickenham, UB10 8AJ

C354-13 Proposed First and Second Floor Plans (Rev A)

Client: J. Hayer
Scale @ A3: 1 : 100 Date: May 2023

