


14.01 Proposed Front Elevation - Harvil Road

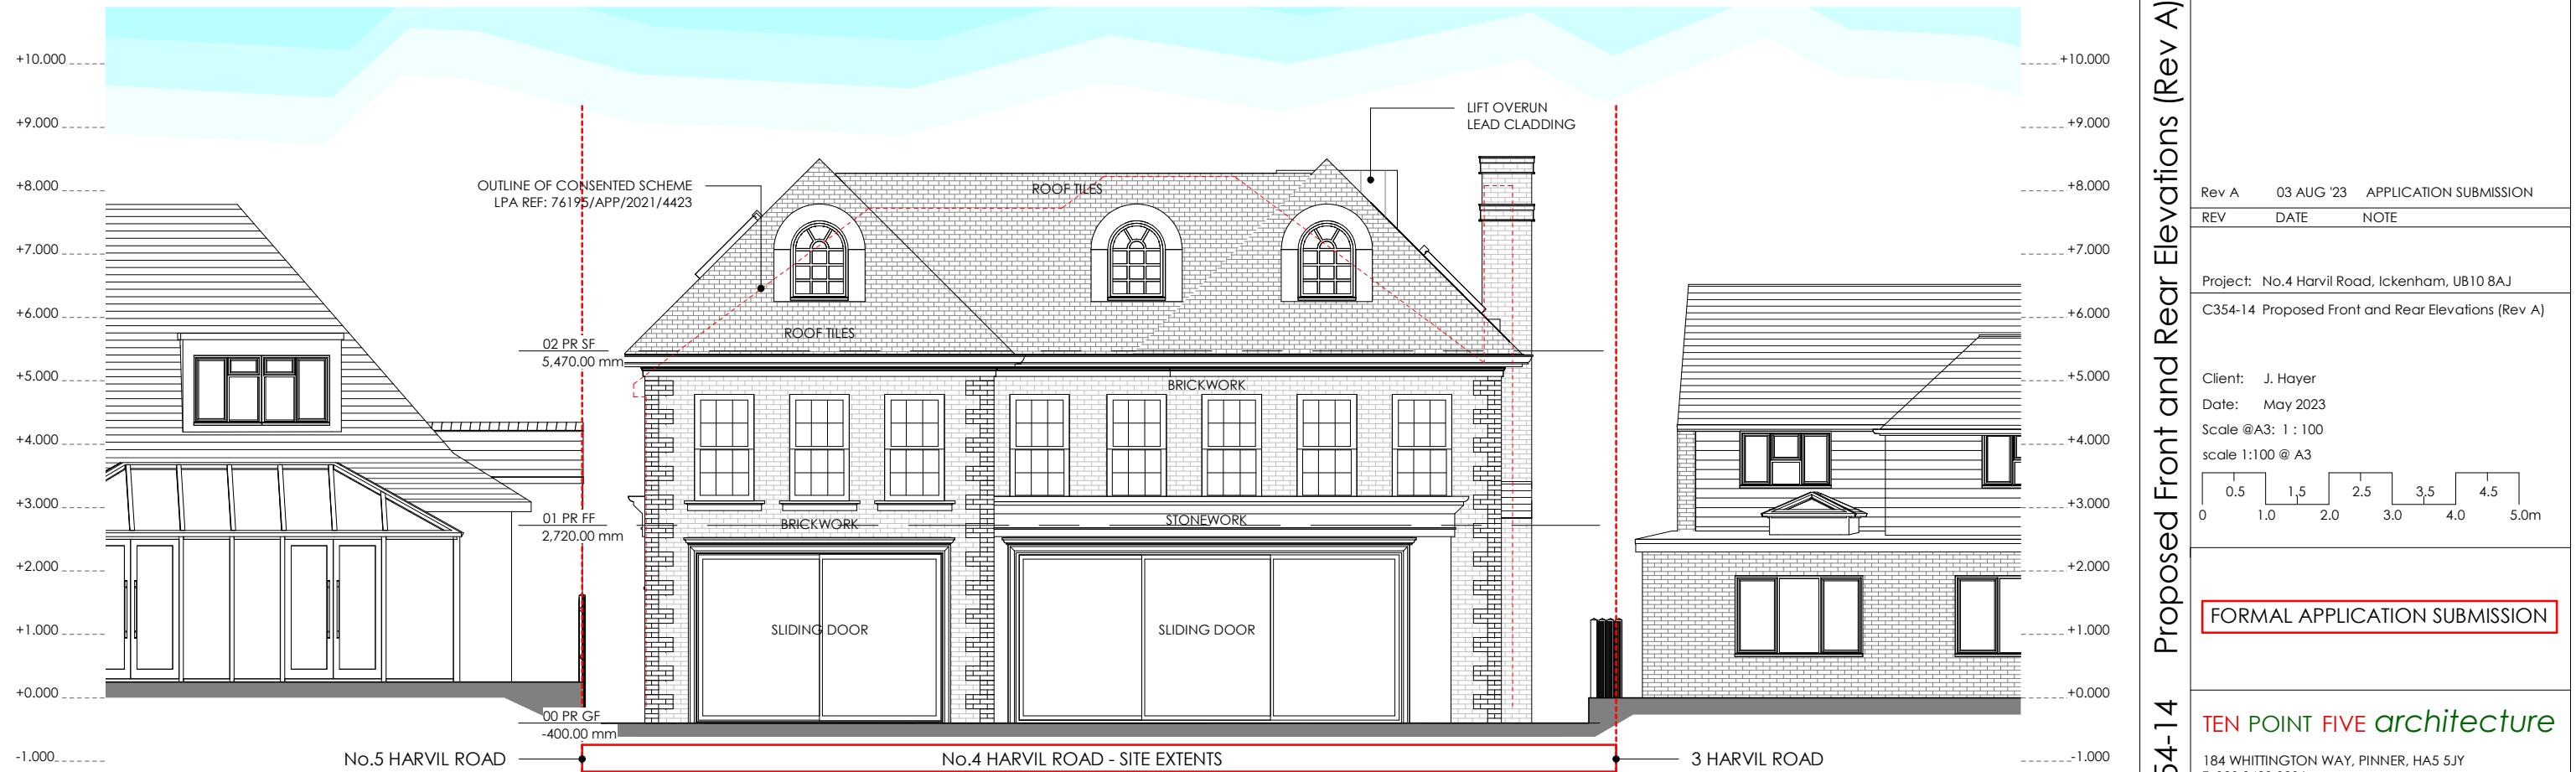

14.02 Proposed Rear Elevation - Garden

THE CONTRACTOR SHOULD CHECK ALL DIMENSIONS ON SITE.
NO DIMENSIONS TO BE SCALED FROM THIS DRAWING.
NO PART OF THIS DRAWING IS TO BE COPIED OR REPRODUCED WITHOUT THE PRIOR
CONSENT OF THE ARCHITECT.
IT IS THE CONTRACTORS RESPONSIBILITY TO ENSURE COMPLIANCE WITH THE BUILDING
REGULATIONS.
ALL RIGHTS DESCRIBED IN CHAPTER IV OF THE COPYRIGHT, DESIGNS AND PATENTS ACT
1988 HAVE GENERALLY BEEN ASSERTED. ©

C354-14 Proposed Front and Rear Elevations (Rev A)

Rev A 03 AUG '23 APPLICATION SUBMISSION
REV DATE NOTE

Project: No.4 Harvil Road, Ickenham, UB10 8AJ

C354-14 Proposed Front and Rear Elevations (Rev A)

Client: J. Hayer
Date: May 2023
Scale @A3: 1 : 100
scale 1:100 @ A3

0.5 1.5 2.5 3.5 4.5 5.0m
0 1.0 2.0 3.0 4.0 5.0m

FORMAL APPLICATION SUBMISSION

TEN POINT FIVE architecture

184 WHITTINGTON WAY, PINNER, HA5 5JY
T: 020 8429 9206
E: MAIL@TENPOINTFIVE.CO.UK