


C354 - 00 Site Location Plan (Rev A)

THE CONTRACTOR SHOULD CHECK ALL DIMENSIONS ON SITE.  
NO DIMENSIONS TO BE SCALED FROM THIS DRAWING (EXCEPT FOR PLANNING PURPOSES).  
NO PART OF THIS DRAWING IS TO BE COPIED OR REPRODUCED WITHOUT THE PRIOR CONSENT OF THE ARCHITECT.  
IT IS THE CONTRACTORS RESPONSIBILITY TO ENSURE COMPLIANCE WITH THE BUILDING REGULATIONS.  
ALL RIGHTS DESCRIBED IN CHAPTER IV OF THE COPYRIGHT, DESIGNS AND PATENTS ACT 1988 HAVE GENERALLY BEEN ASSERTED. ©

REV DATE NOTE  
Rev A 03 AUG 23 FORMAL APPLICATION SUBMISSION

FORMAL APPLICATION SUBMISSION


scale 1:1000 @ A3

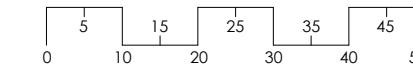


Project: No.4 Harvil Road, Ickenham, UB10 8AJ

C354 - 00 Site Location Plan (Rev A)

Client: J. Hayer  
Scale @ A3: 1 : 1000 Date: May 2023

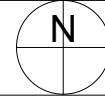

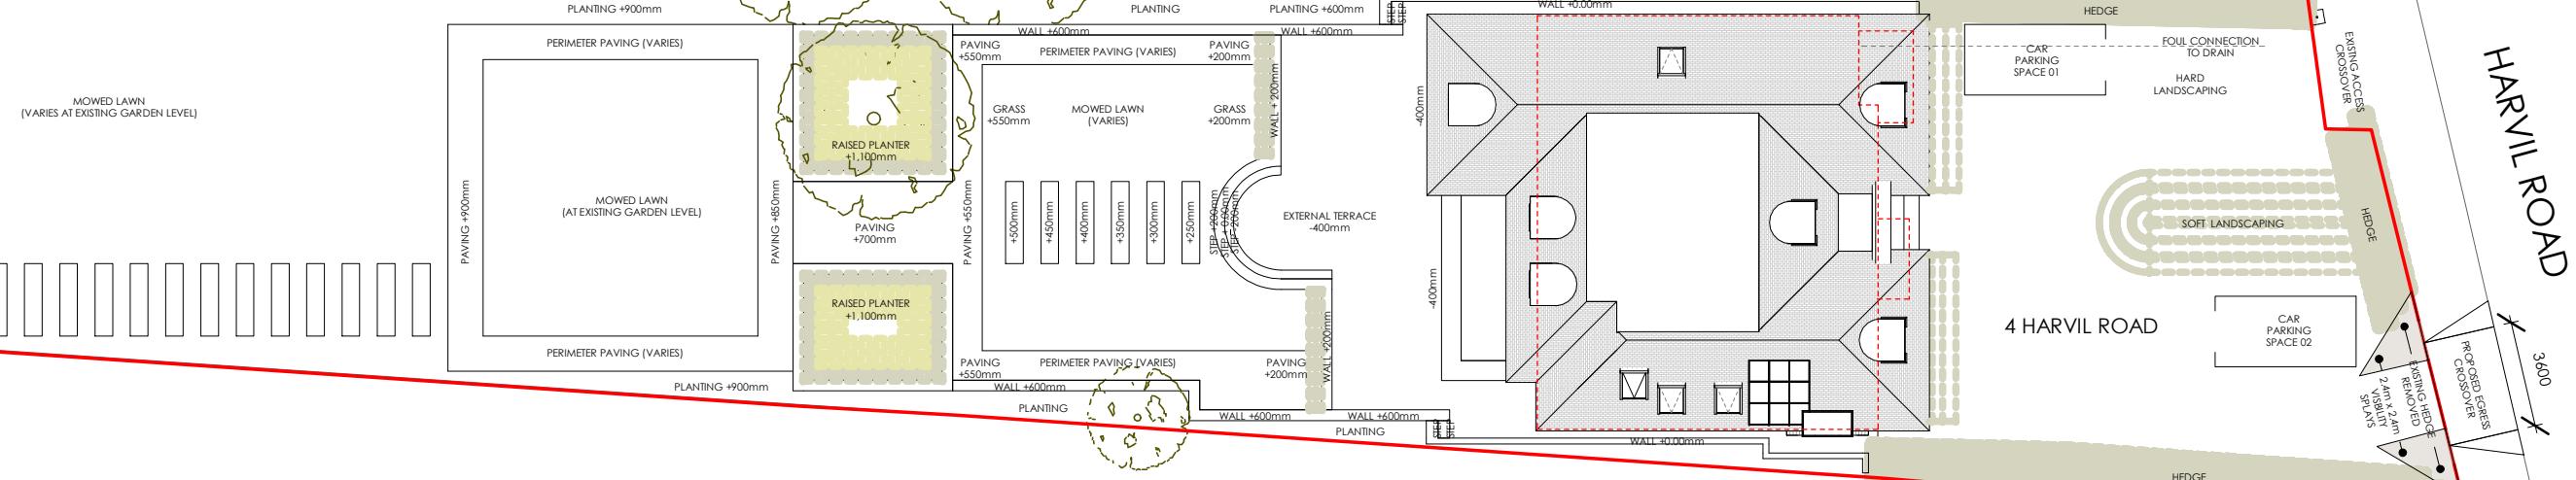

C354-10 Proposed Block Plan (Rev B)

THE CONTRACTOR SHOULD CHECK ALL DIMENSIONS ON SITE.  
NO DIMENSIONS TO BE SCALED FROM THIS DRAWING (EXCEPT FOR PLANNING PURPOSES).  
NO PART OF THIS DRAWING IS TO BE COPIED OR REPRODUCED WITHOUT THE PRIOR CONSENT OF THE ARCHITECT.  
IT IS THE CONTRACTORS RESPONSIBILITY TO ENSURE COMPLIANCE WITH THE BUILDING REGULATIONS.  
ALL RIGHTS DESCRIBED IN CHAPTER IV OF THE COPYRIGHT, DESIGNS AND PATENTS ACT 1988 HAVE GENERALLY BEEN ASSERTED. ©

REV DATE NOTE  
Rev A 03 AUG '23 APPLICATION SUBMISSION  
Rev B 27 OCT '23 REVISED DRAWING FOR FORMAL SUBSTITUTION

LPA REF: 76195/APP/2023/2332

scale 1:250 @ A3




Project: No.4 Harvil Road, Ickenham, UB10 8AJ

C354-10 Proposed Block Plan (Rev B)

Client: J. Hayer  
Scale @ A3: 1 : 250 Date: May 2023



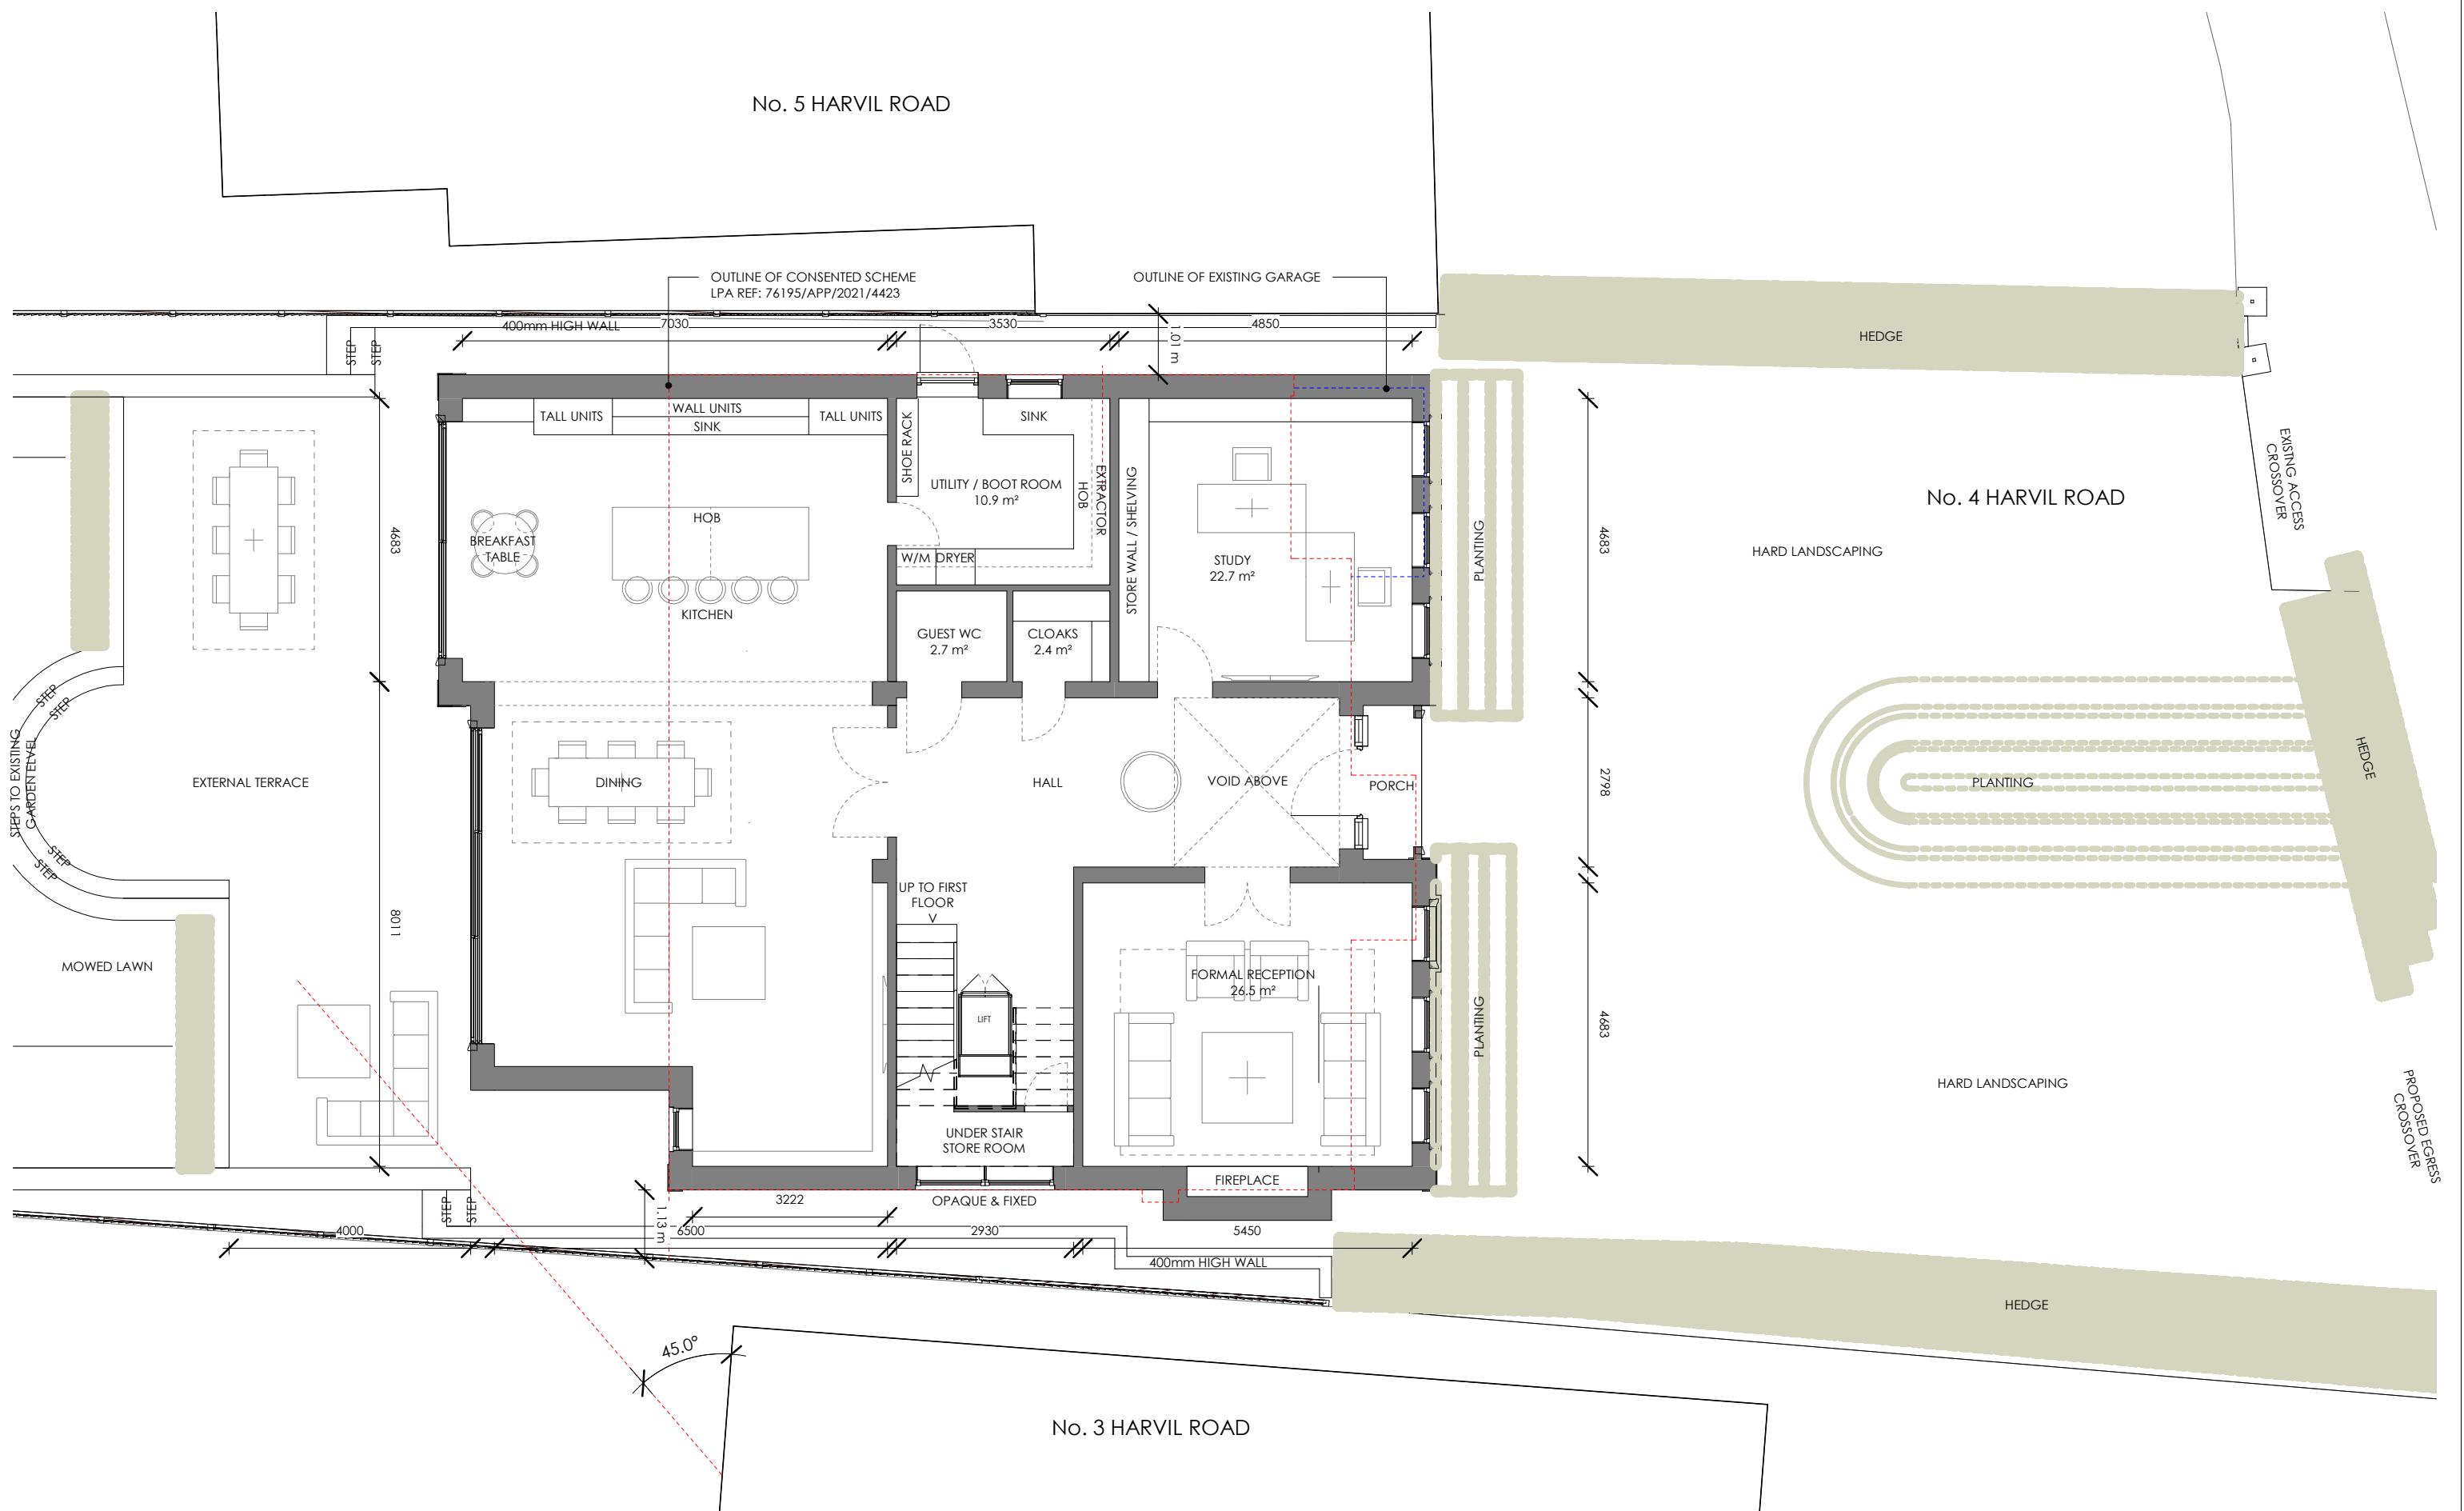


C354-12 Proposed Ground Floor Plan (Rev B)

THE CONTRACTOR SHOULD CHECK ALL DIMENSIONS ON SITE.  
NO DIMENSIONS TO BE SCALED FROM THIS DRAWING (EXCEPT FOR PLANNING PURPOSES).  
NO PART OF THIS DRAWING IS TO BE COPIED OR REPRODUCED WITHOUT THE PRIOR CONSENT OF THE ARCHITECT.  
IT IS THE CONTRACTOR'S RESPONSIBILITY TO ENSURE COMPLIANCE WITH THE BUILDING REGULATIONS.  
ALL RIGHTS RESERVED IN CHAPTER IV OF THE COPYRIGHT, DESIGNS AND PATENTS ACT 1988 HAVE GENERALLY BEEN ASSERTED. ©

REV DATE NOTE  
Rev A 03 AUG '23 APPLICATION SUBMISSION  
Rev B 27 OCT '23 REVISED DRAWING FOR FORMAL SUBSTITUTION

LPA REF: 76195/APP/2023/2332

scale 1:100 @ A3

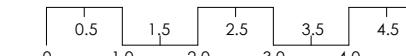


Project: No.4 Harvil Road, Ickenham, UB10 8AJ


C354-12 Proposed Ground Floor Plan (Rev B)

Client: J. Hayer  
Scale @ A3: 1:100 Date: May 2023



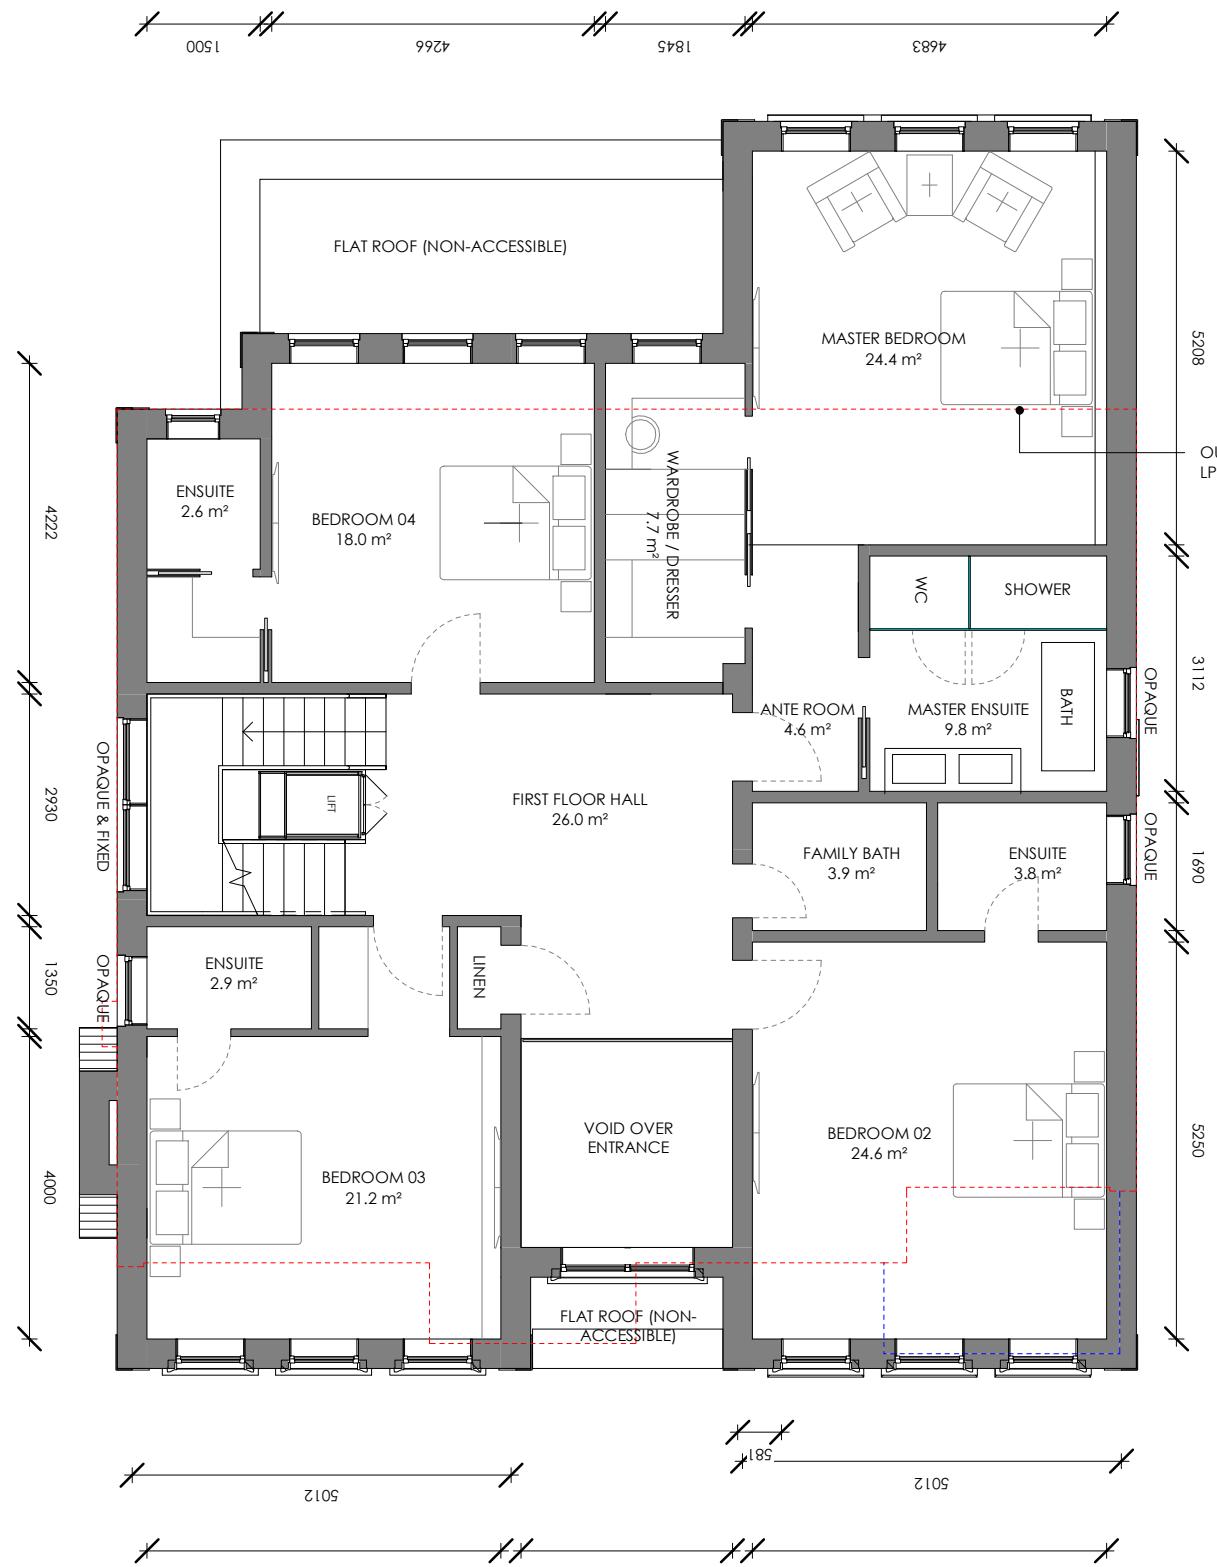

## 13.01 Proposed First Floor Plan

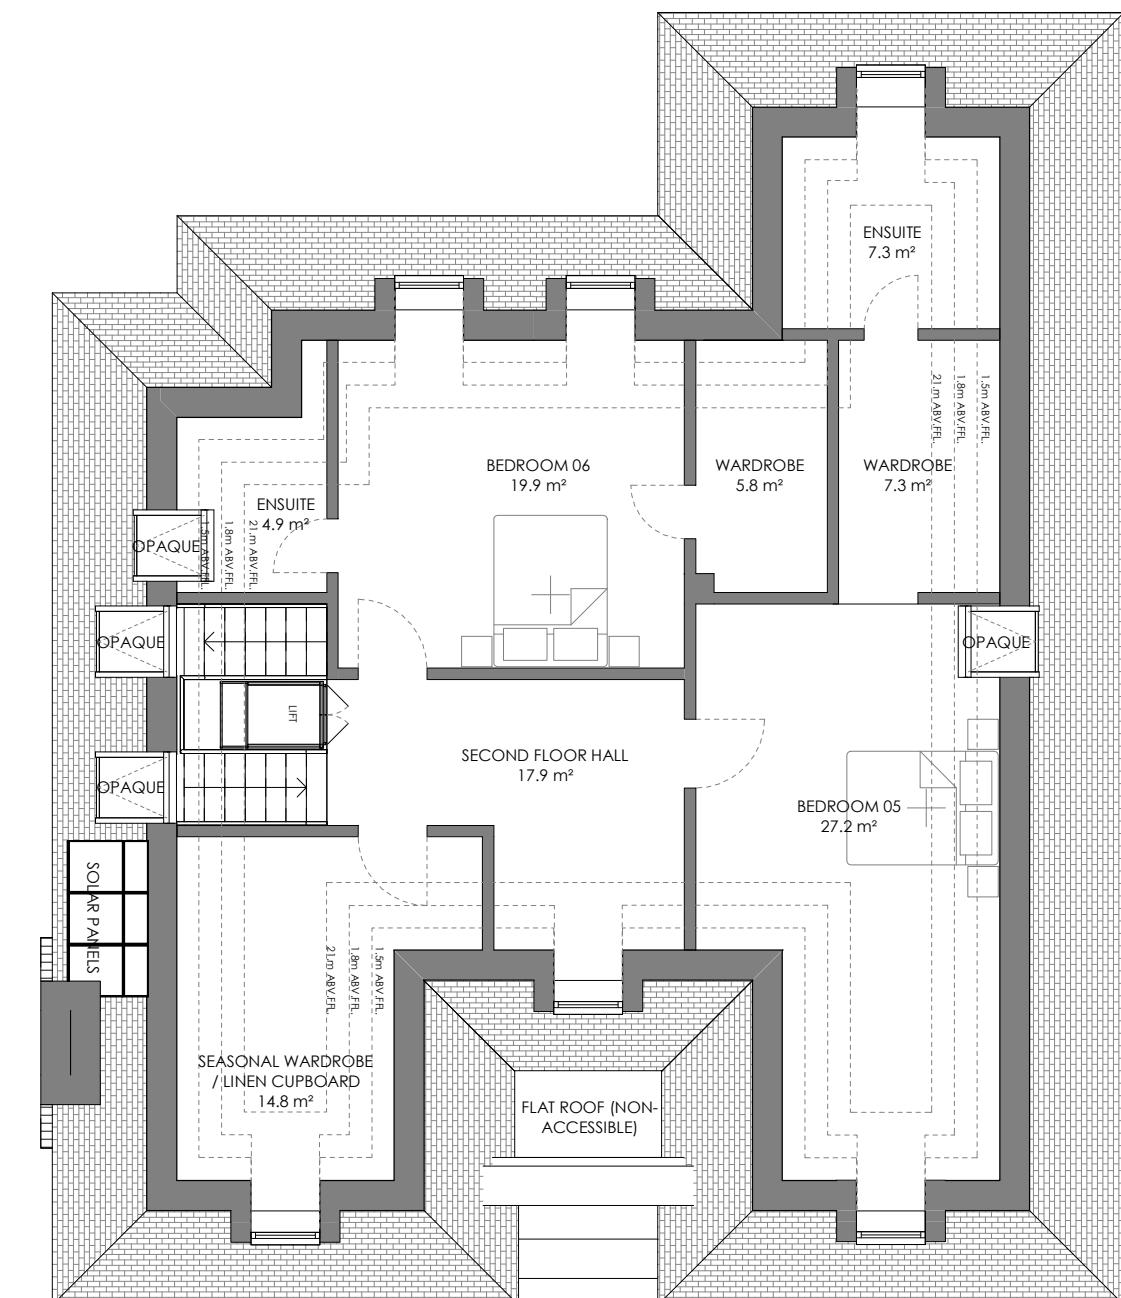

## 13.02 Proposed Second Floor Plan

## C354-13 Proposed First and Second Floor Plans (Rev B)

THE CONTRACTOR SHOULD CHECK ALL DIMENSIONS ON SITE.

NO DIMENSIONS TO BE SCALED FROM THIS DRAWING (EXCEPT FOR PLANNING PURPOSES)

NO PART OF THIS DRAWING IS TO BE COPIED OR REPRODUCED WITHOUT THE PRIOR CONSENT OF THE ARCHITECT

IT IS THE CONTRACTORS RESPONSIBILITY TO ENSURE COMPLIANCE WITH THE BUILDING REGULATIONS

ALL RIGHTS DESCRIBED IN CHAPTER IV OF THE COPYRIGHT, DESIGNS AND PATENTS ACT 1988 HAVE GENERALLY BEEN ASSERTED.

REV	DATE	NOTE
Rev A	03 AUG '23	APPLICATION SUBMISSION
Rev B	27 OCT '23	REVISED DRAWING FOR FORMAL SUBSTITUTION

LPA REF: 76195/APP/2023/2332


Project: No.4 Harvil Road, Ickenham, UB10 8AJ

C354-13 Proposed First and Second Floor Plans (Rev B)


Client: J. H.


Scale @ A3: 1 : 100 Date: May 2023

scale 1:100 @ A

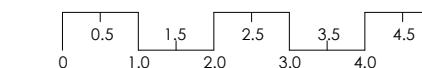


184 WHITTINGTON WAY, PINNER, HA5 5JY T: 020 8429 9206 E: MAIL@TENPOINTFIVE.CO.UK

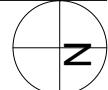

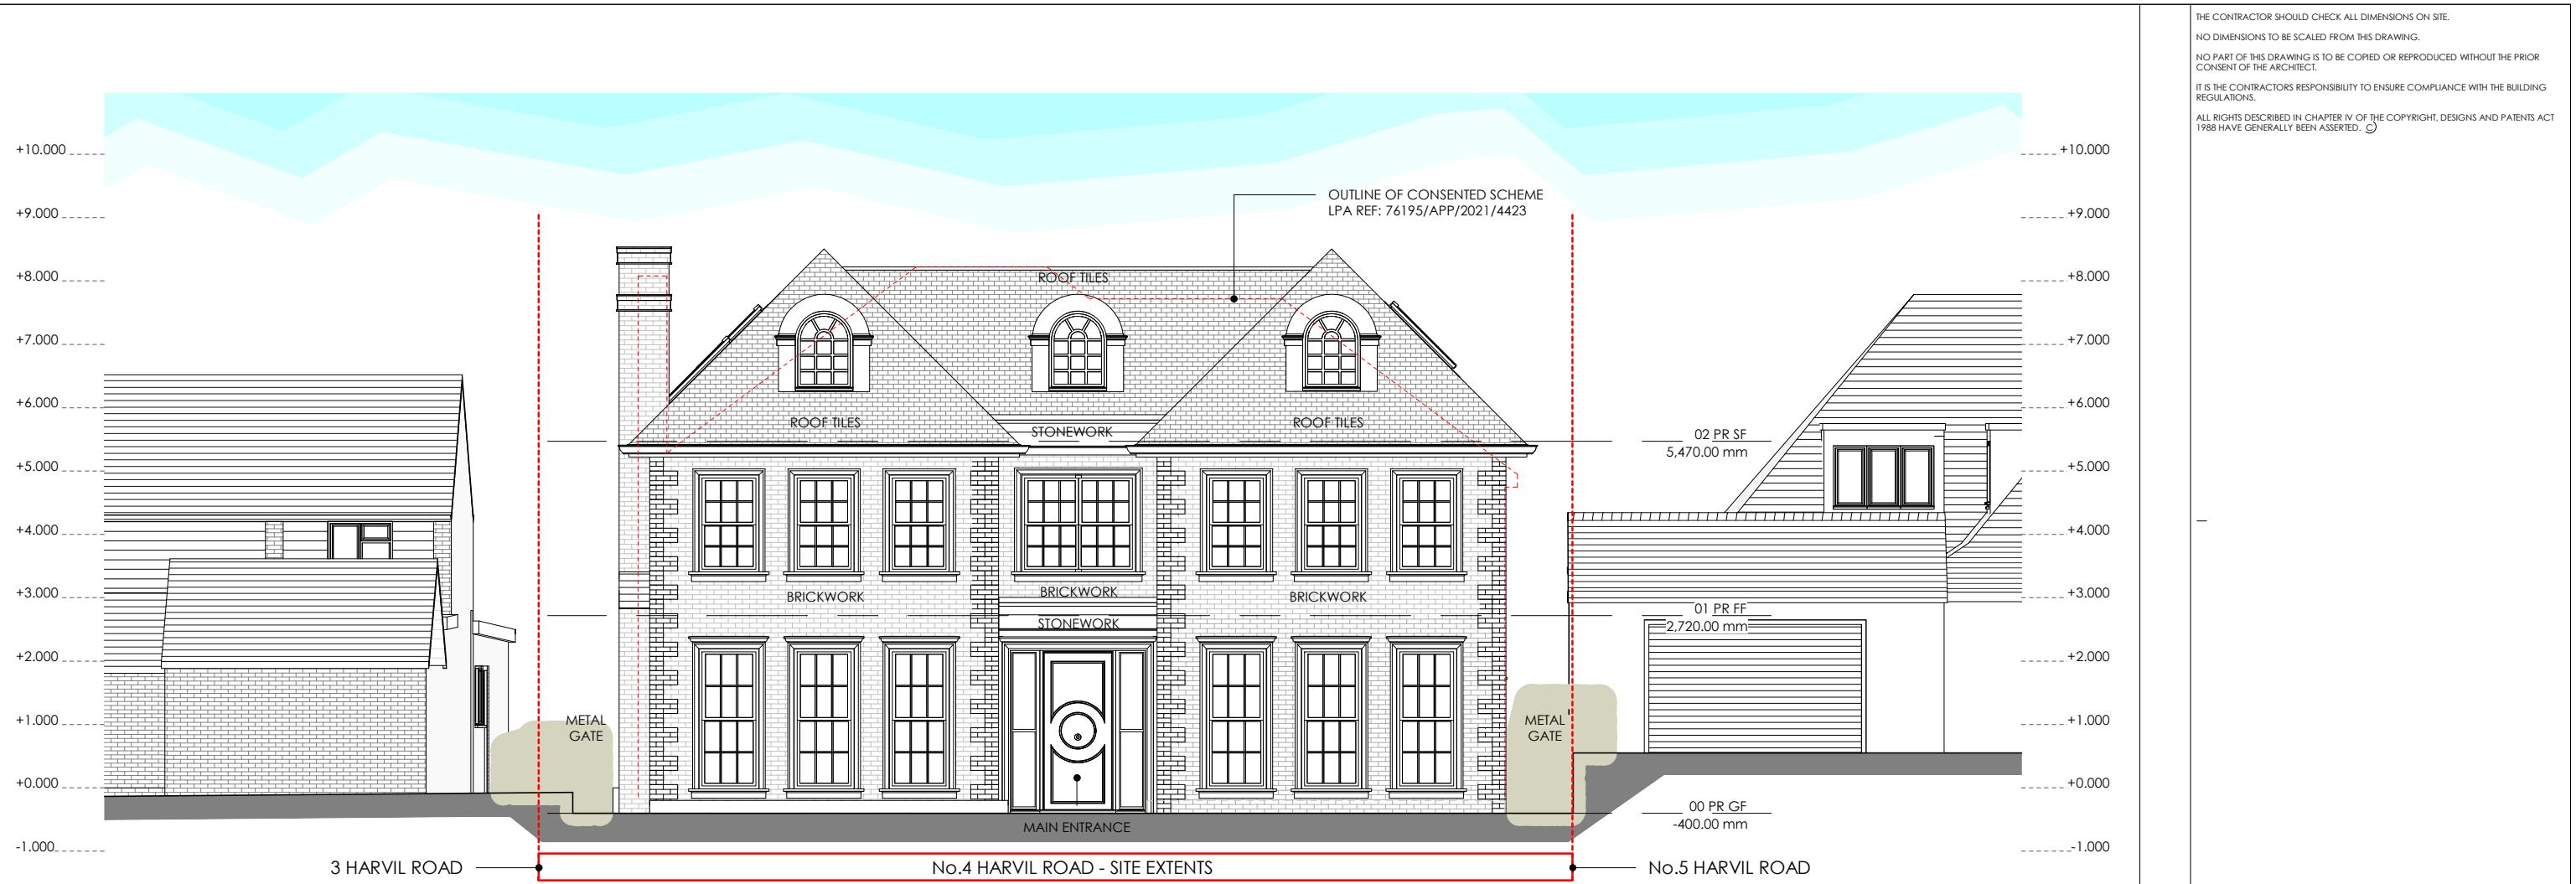

14.01 Proposed Front Elevation - Harvil Road

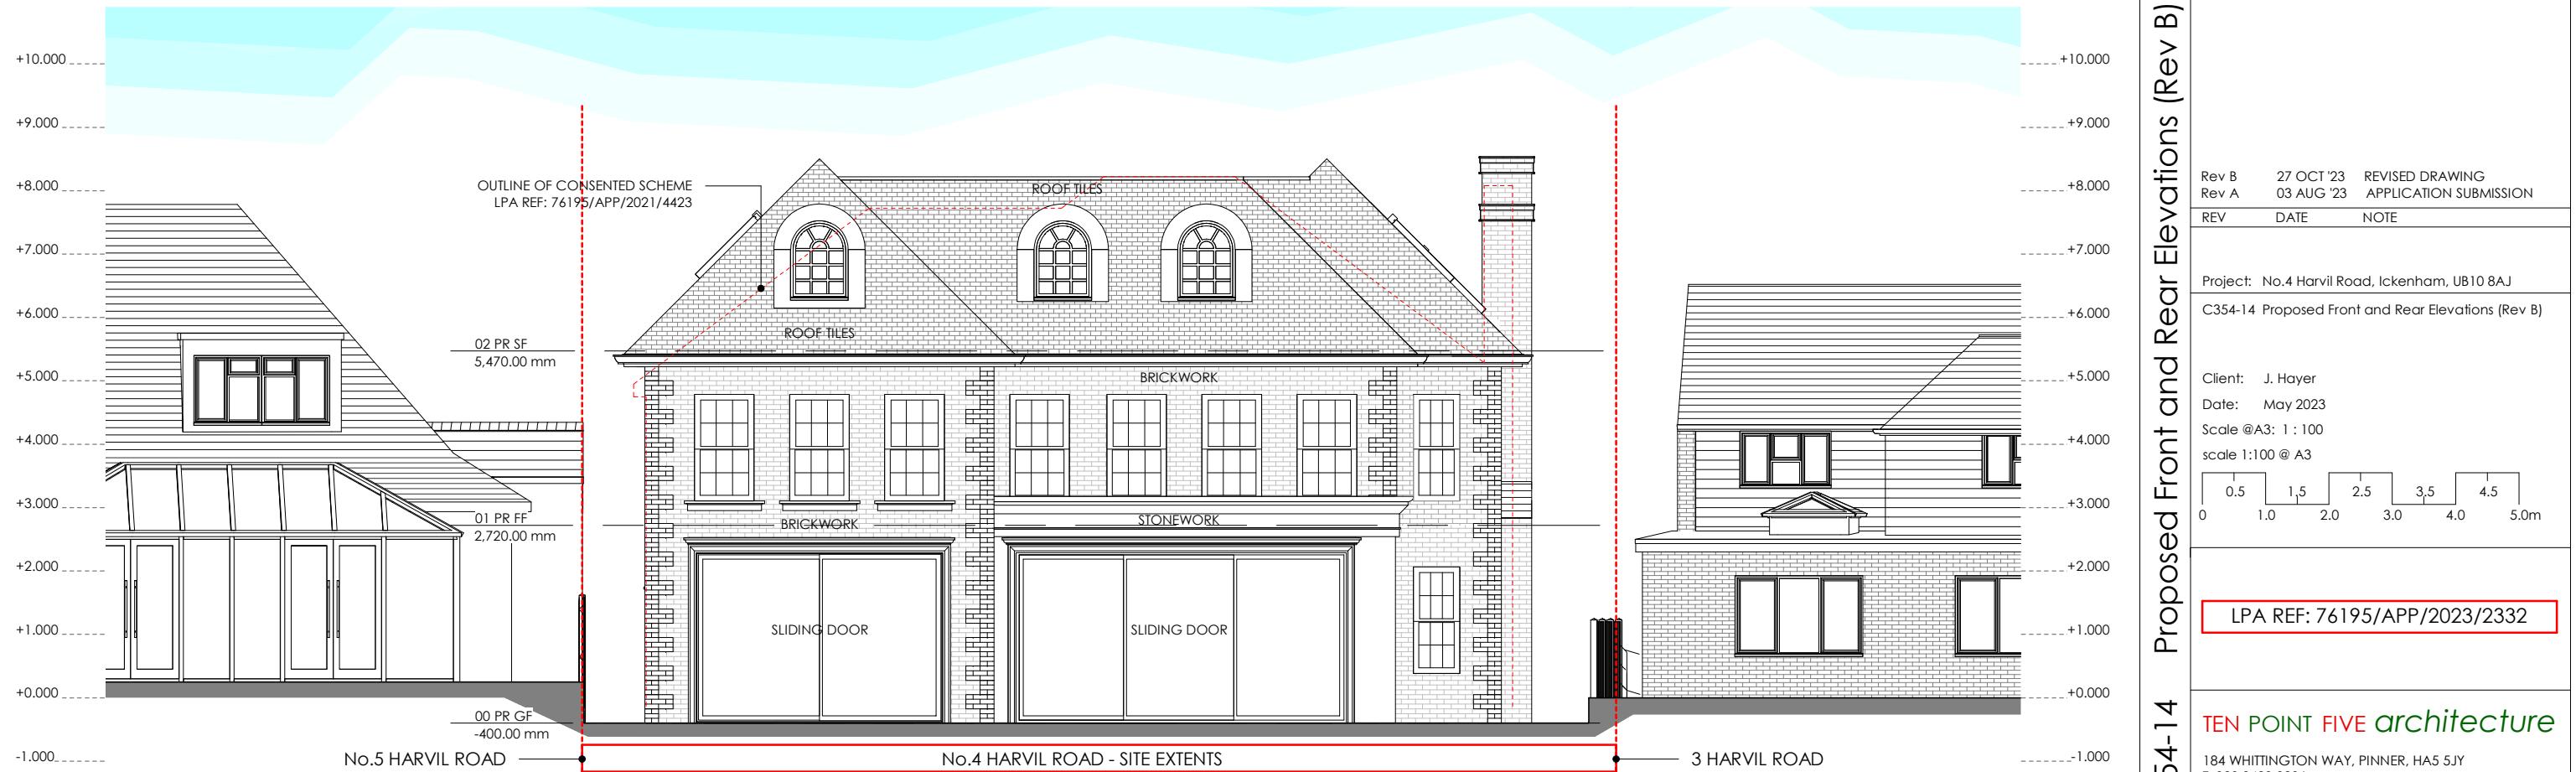


14.02 Proposed Rear Elevation - Garden


THE CONTRACTOR SHOULD CHECK ALL DIMENSIONS ON SITE.  
NO DIMENSIONS TO BE SCALED FROM THIS DRAWING.  
NO PART OF THIS DRAWING IS TO BE COPIED OR REPRODUCED WITHOUT THE PRIOR  
CONSENT OF THE ARCHITECT.  
IT IS THE CONTRACTORS RESPONSIBILITY TO ENSURE COMPLIANCE WITH THE BUILDING  
REGULATIONS.  
ALL RIGHTS DESCRIBED IN CHAPTER IV OF THE COPYRIGHT, DESIGNS AND PATENTS ACT  
1988 HAVE GENERALLY BEEN ASSERTED. ©

C354-14 Proposed Front and Rear Elevations (Rev B)

Rev B	27 OCT '23	REvised Drawing
Rev A	03 AUG '23	Application Submission
REV	DATE	NOTE
Project: No.4 Harvil Road, Ickenham, UB10 8AJ		
C354-14 Proposed Front and Rear Elevations (Rev B)		
Client: J. Hayer		
Date: May 2023		
Scale @A3: 1 : 100		
scale 1:100 @ A3		
LPA REF: 76195/APP/2023/2332		
TEN POINT FIVE architecture		
184 WHITTINGTON WAY, PINNER, HA5 5JY		
T: 020 8429 9206		
E: MAIL@TENPOINTFIVE.CO.UK		

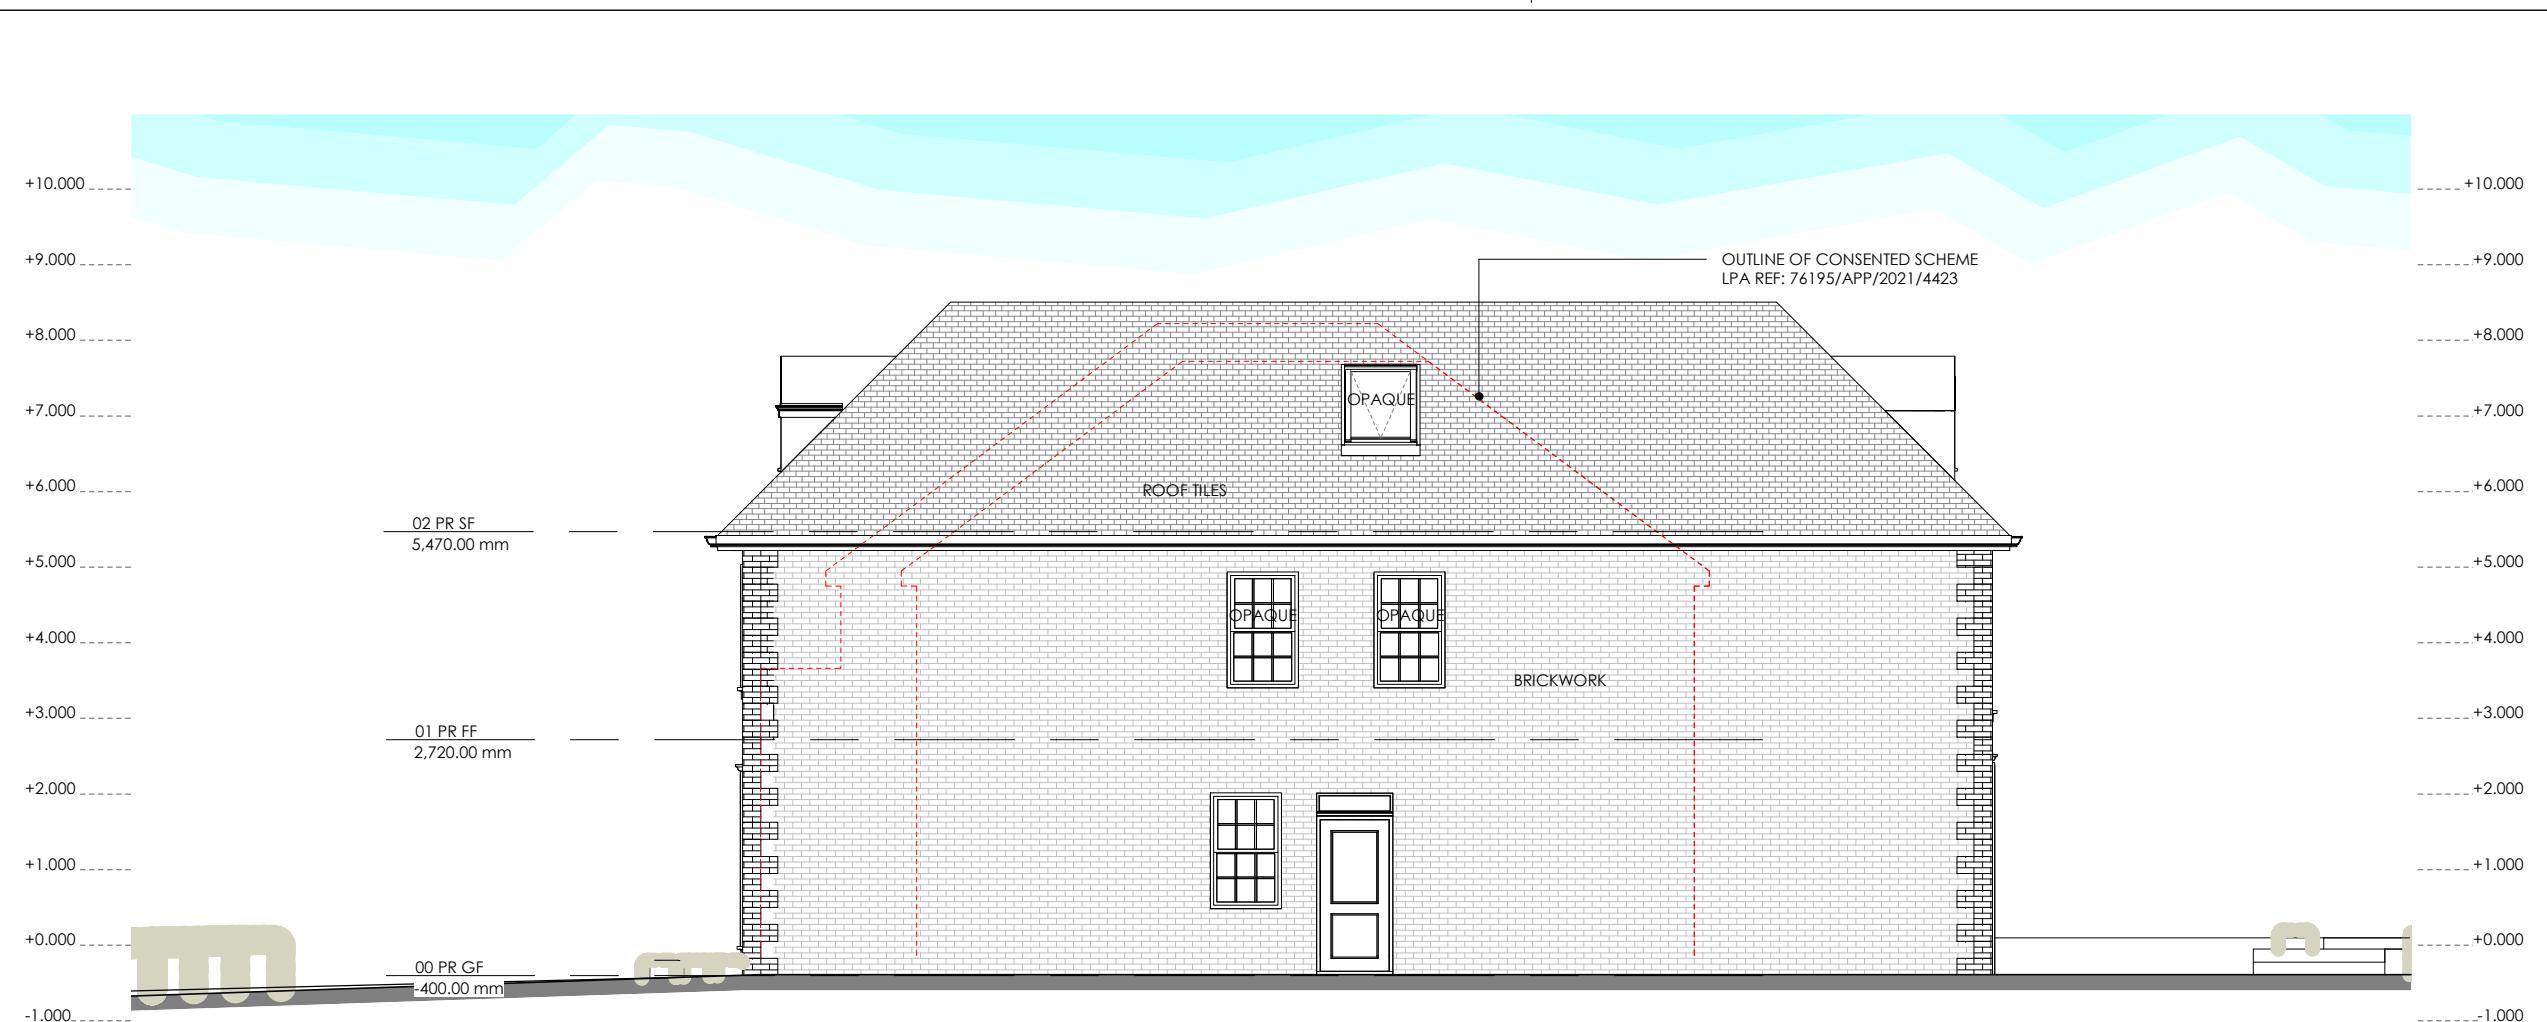

### 15.01 Proposed Side Elevation (facing No.5 Harvil Road)

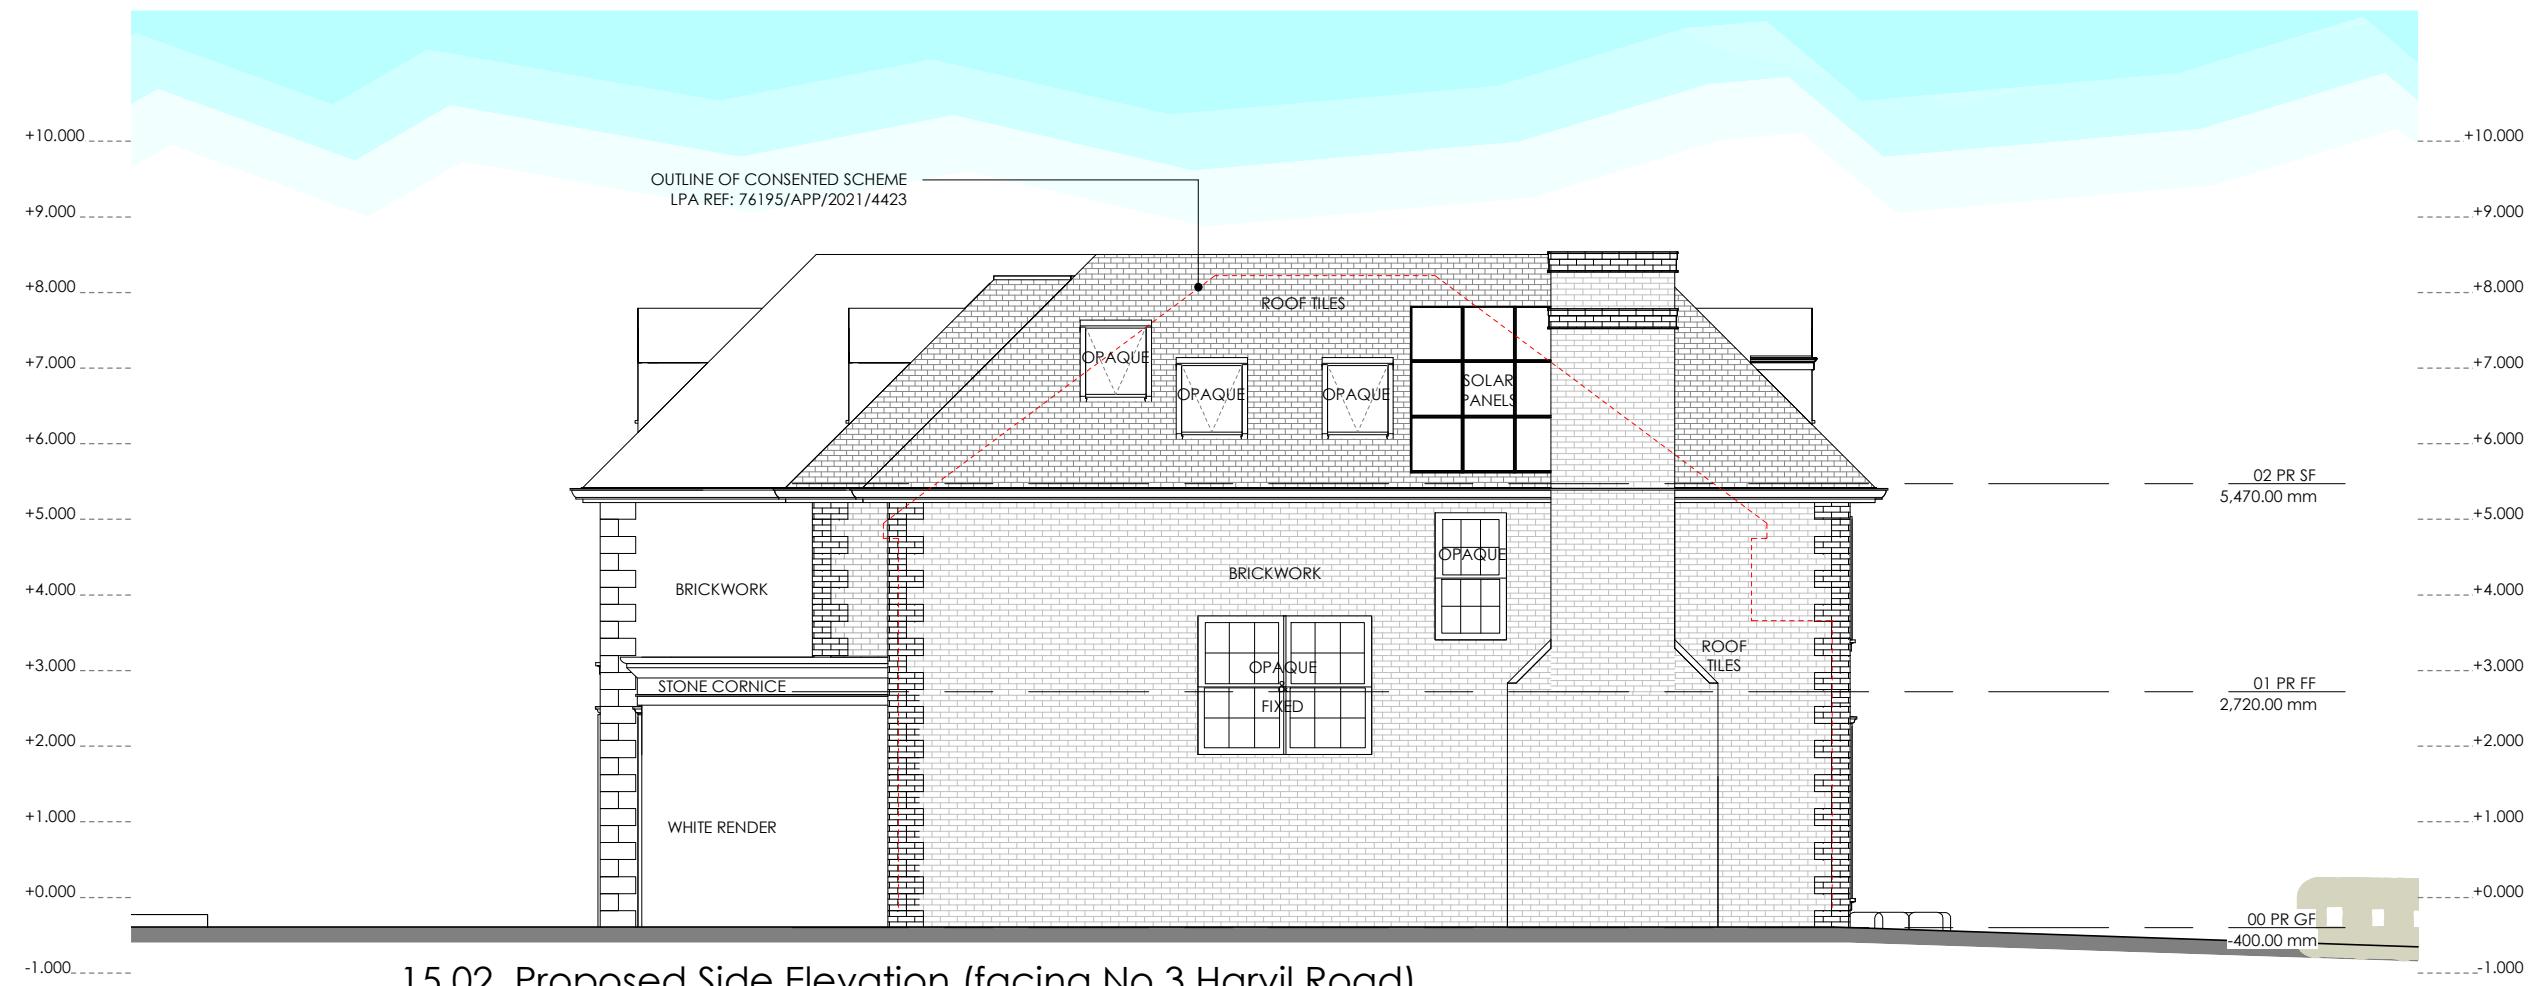


## 15.02 Proposed Side Elevation (facing No.3 Harvil Road)

THE CONTRACTOR SHOULD CHECK ALL DIMENSIONS ON SITE.  
NO DIMENSIONS TO BE SCALED FROM THIS DRAWING.  
NO PART OF THIS DRAWING IS TO BE COPIED OR REPRODUCED WITHOUT THE PRIOR  
CONSENT OF THE ARCHITECT.  
IT IS THE CONTRACTOR'S RESPONSIBILITY TO ENSURE COMPLIANCE WITH THE BUILDING  
REGULATIONS.  
ALL RIGHTS DESCRIBED IN CHAPTER IV OF THE COPYRIGHT, DESIGNS AND PATENTS ACT  
1988 HAVE GENERALLY BEEN ASSERTED. ☺

T: 020 8429 9206  
E: MAIL@TENPOINTFIVE.CO.UK



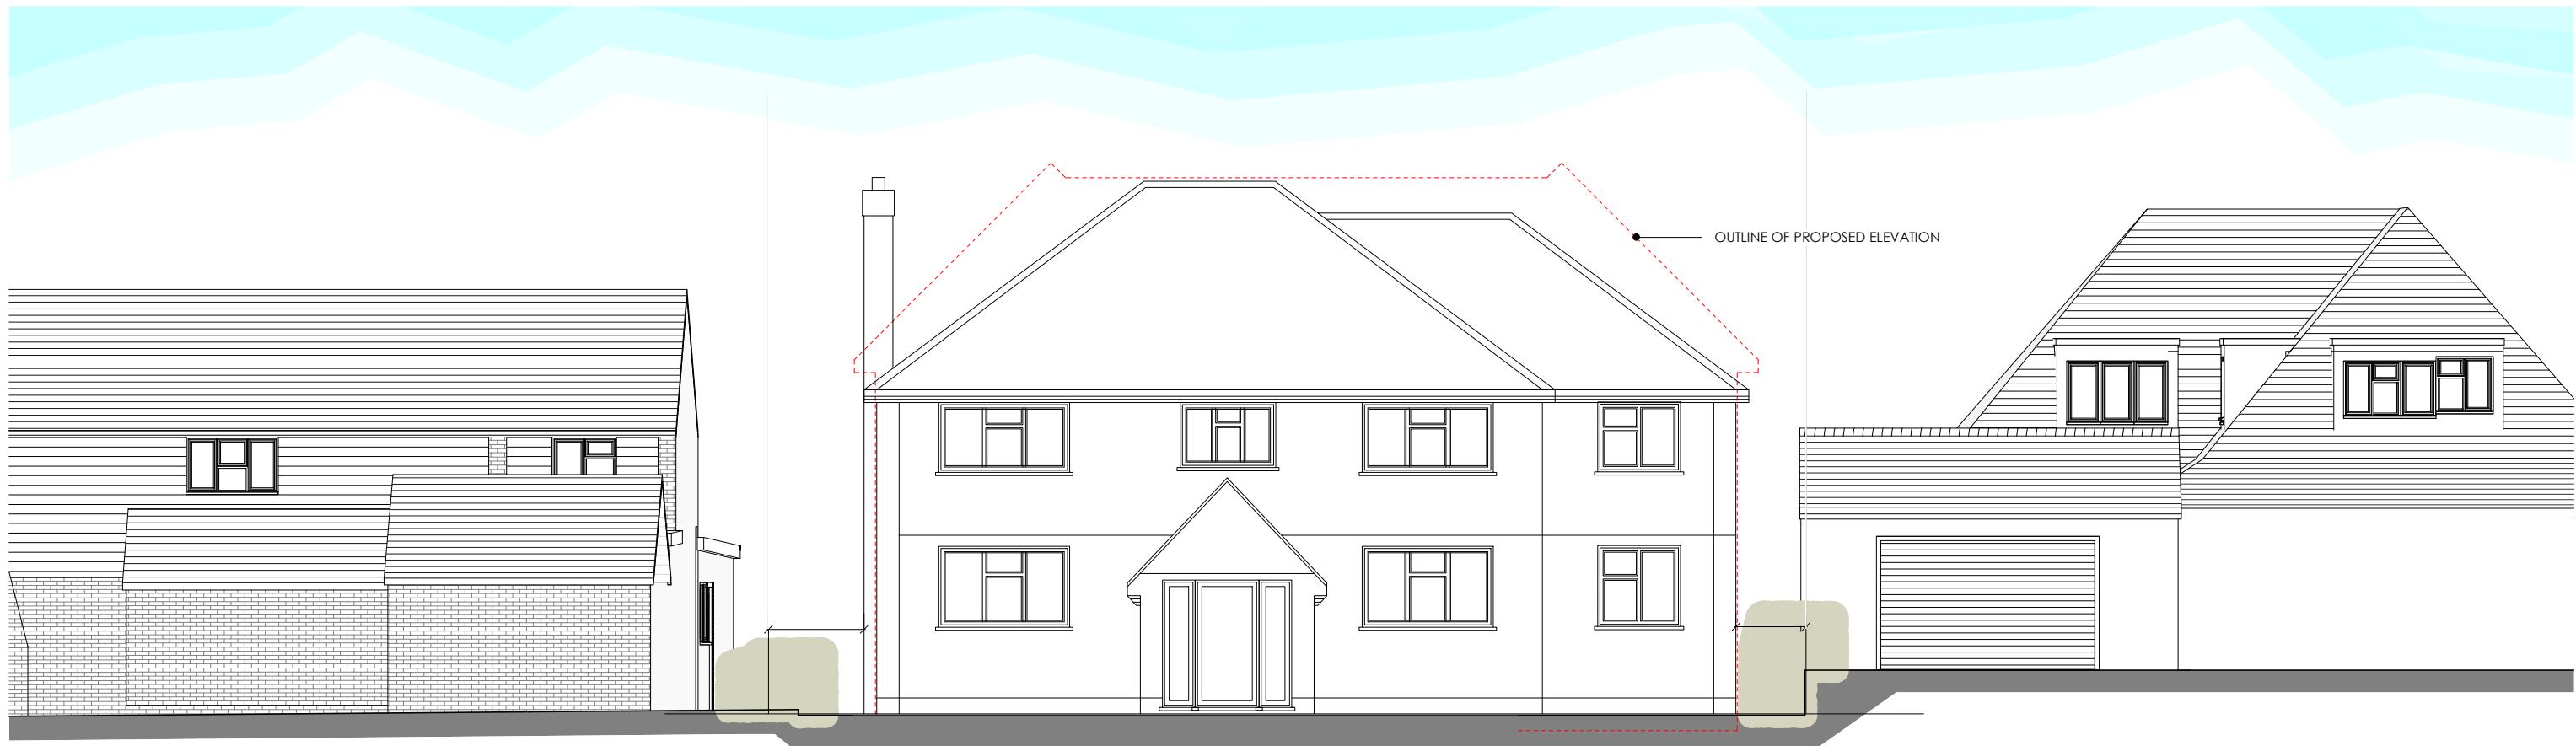

17.01 Contextual Consented Front Elevation - Harvil Road (76195/APP/2021/4423)



17.02 Proposed Contextual Front Elevation - Harvil Road

### C354-17 Consented & Proposed Contextual Front Elevations (Rev B)

THE CONTRACTOR SHOULD CHECK ALL DIMENSIONS ON SITE.

NO DIMENSIONS TO BE SCALED FROM THIS DRAWING (EXCEPT FOR PLANNING PURPOSES).

NO PART OF THIS DRAWING IS TO BE COPIED OR REPRODUCED WITHOUT THE PRIOR CONSENT OF THE ARCHITECT.


IT IS THE CONTRACTOR'S RESPONSIBILITY TO ENSURE COMPLIANCE WITH THE BUILDING REGULATIONS.

ALL RIGHTS DESCRIBED IN CHAPTER IV OF THE COPYRIGHT, DESIGNS AND PATENTS ACT 1988 HAVE GENERALLY BEEN ASSERTED. ©

REV DATE NOTE  
Rev A 03 AUG '23 APPLICATION SUBMISSION  
Rev B 27 OCT '23 REVISED DRAWING FOR FORMAL SUBSTITUTION

LPA REF: 76195/APP/2023/2332

scale 1:100 @ A3

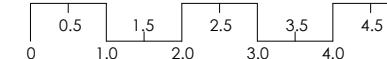

Project: No.4 Harvil Road, Ickenham, UB10 8AJ

C354-17 Consented & Proposed Contextual Front Elevations (Rev B)

Client: J. Hayer

Scale @ A3: 1 : 100 Date: May 2023

TEN POINT FIVE architecture 184 WHITTINGTON WAY, PINNER, HA5 5JY T: 020 8429 9206 E: MAIL@TENPOINTFIVE.CO.UK