


No. 5 HARVIL ROAD

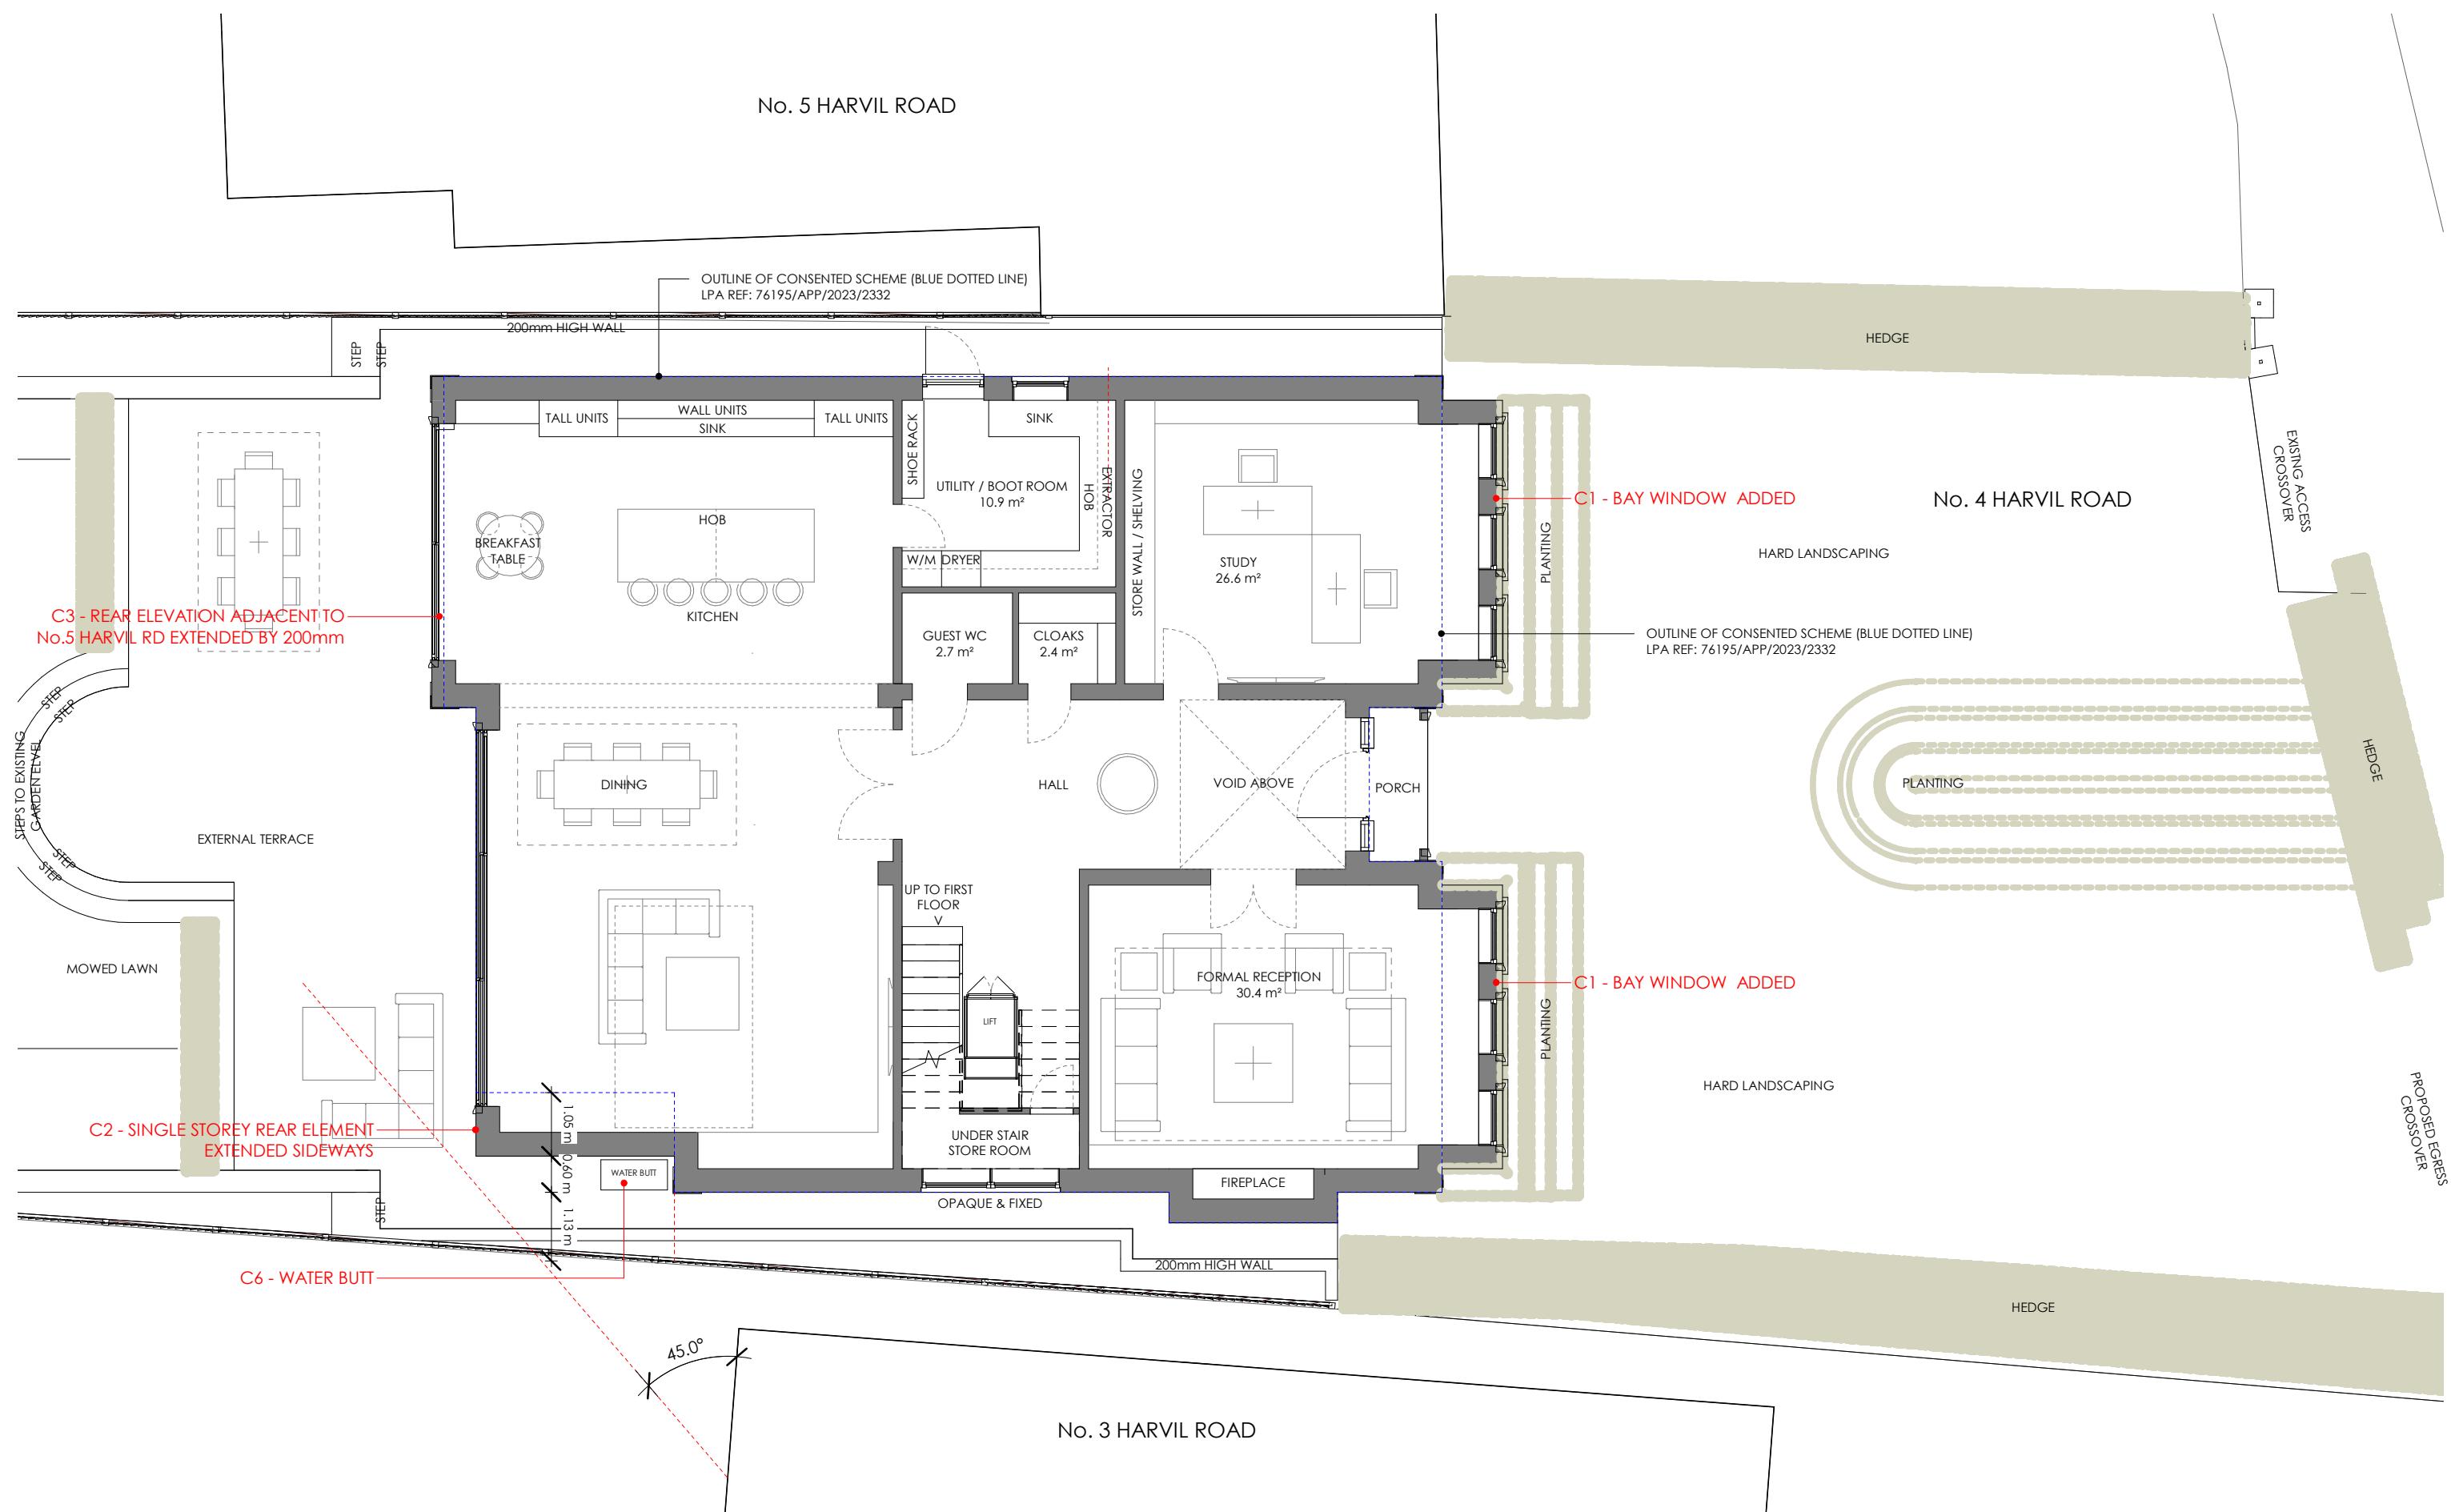

C354-12 Proposed Ground Floor Plan (Rev D)

REV	DATE	NOTE
Rev A	03 AUG '23	APPLICATION SUBMISSION
Rev B	27 OCT '23	REVISED DRAWING FOR FORMAL SUBSTITUTION
Rev C	16 JAN '24	VARIATION APPLICATION SUBMISSION
Rev D	11 APR '24	WATER BUTT LOCATION ADDED

THE CONTRACTOR SHOULD CHECK ALL DIMENSIONS ON SITE.

NO DIMENSIONS TO BE SCALED FROM THIS DRAWING (EXCEPT FOR PLANNING PURPOSES)

NO PART OF THIS DRAWING IS TO BE COPIED OR REPRODUCED WITHOUT THE PRIOR CONSENT OF THE ARCHITECT.

IT IS THE CONTRACTORS RESPONSIBILITY TO ENSURE COMPLIANCE WITH THE BUILDING REGULATIONS

ALL RIGHTS DESCRIBED IN CHAPTER IV OF THE COPYRIGHT, DESIGNS AND PATENTS ACT 1988 HAVE GENERALLY BEEN ASSERTED

LPA REF: 76195/APP/2023/2332

Project: No.4 Harvil Road, Ickenham, UB10 8AJ


C354-12 Proposed Ground Floor Plan (Rev D)

Client: J. Hayer

Scale @ A3: 1 : 100

5.0m TEN POINT FIVE architecture

scale 1:100 @ A4

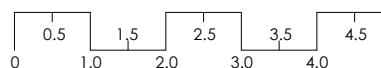

184 WHITTINGTON WAY, PINNER, HA5 5JY T: 020 8429 9206 E: MAIL@TENPOINTFIVE.CO.UK