


14.01 Proposed Front Elevation - Harvil Road

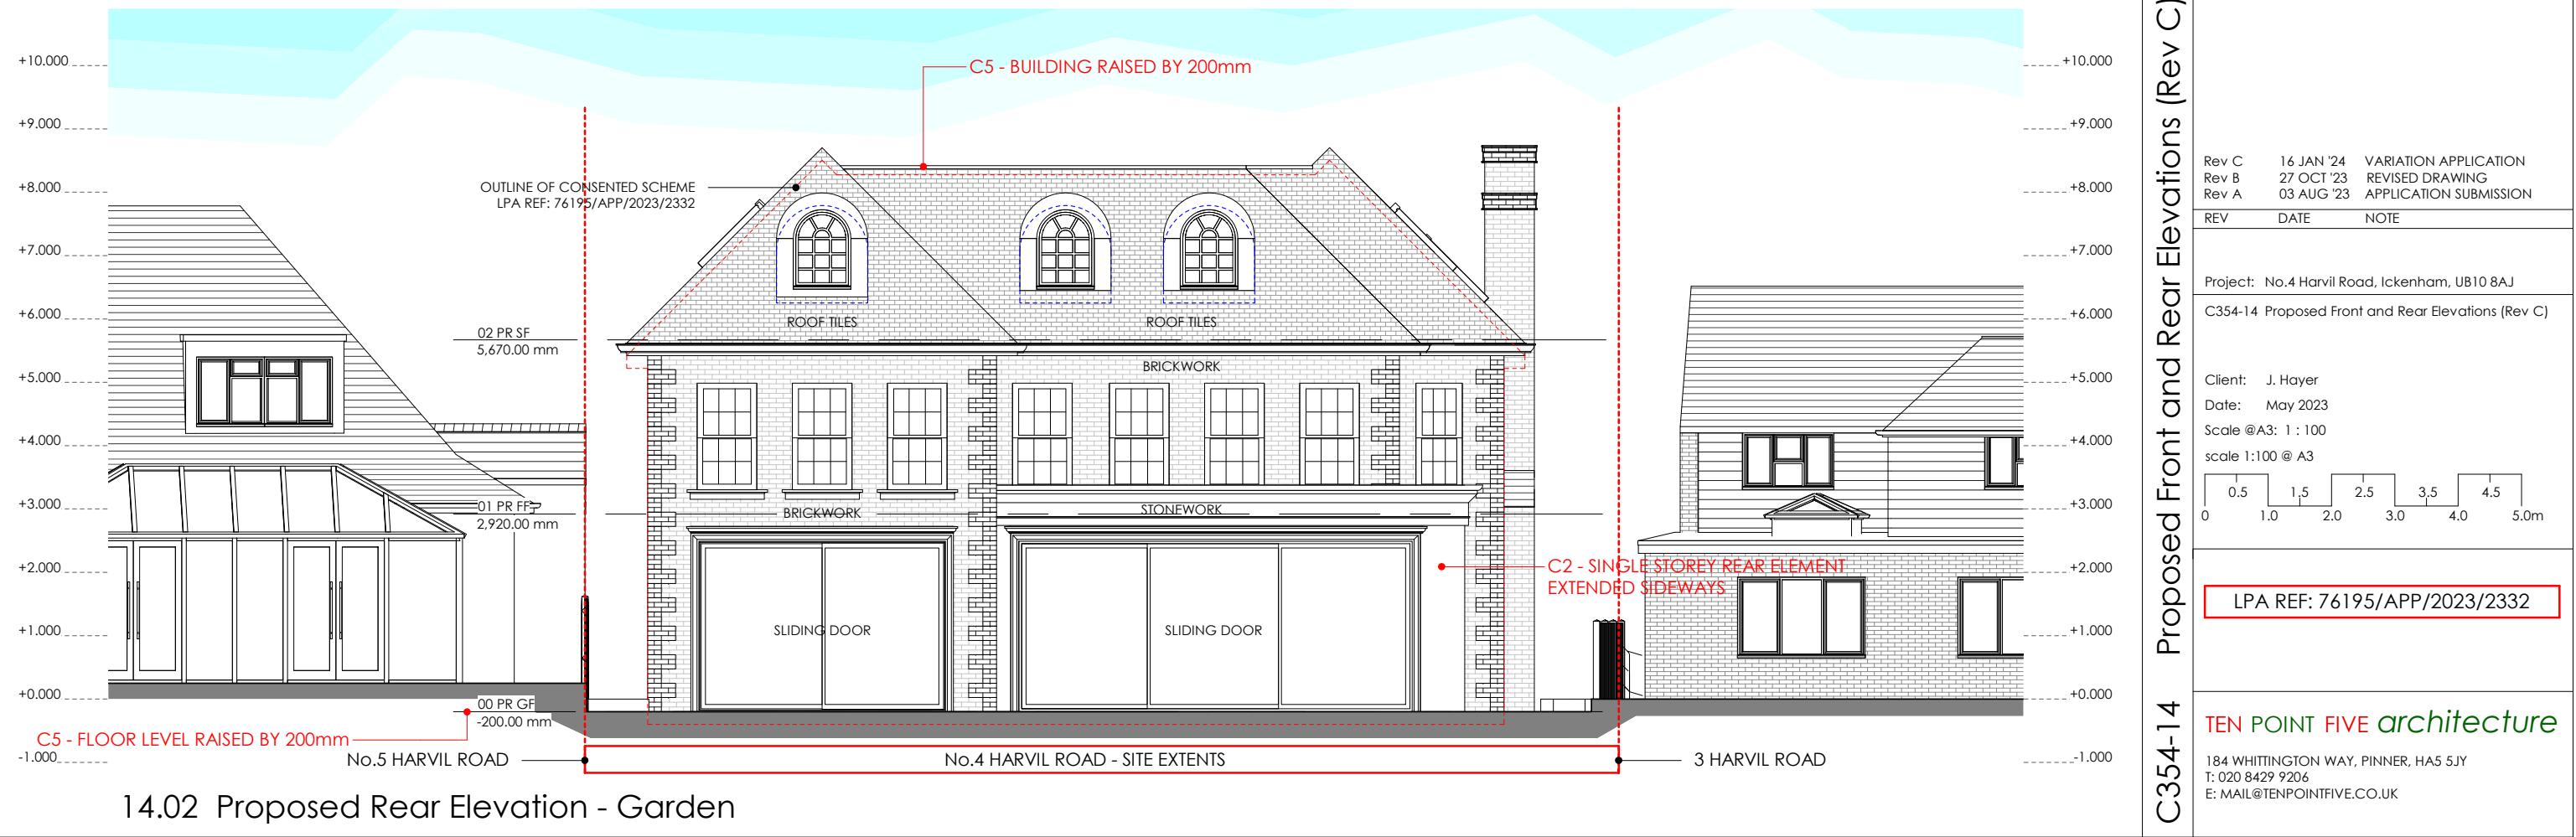

14.02 Proposed Rear Elevation - Garden

C354-14 Proposed Front and Rear Elevations (Rev C)

Rev C	16 JAN '24	VARIATION APPLICATION
Rev B	27 OCT '23	REVISED DRAWING
Rev A	03 AUG '23	APPLICATION SUBMISSION
REV DATE NOTE		
Project: No.4 Harvil Road, Ickenham, UB10 8AJ		
C354-14 Proposed Front and Rear Elevations (Rev C)		
Client: J. Hayer		
Date: May 2023		
Scale @A3: 1 : 100		
scale 1:100 @ A3		
LPA REF: 76195/APP/2023/2332		
TEN POINT FIVE architecture		
184 WHITTINGTON WAY, PINNER, HA5 5JY		
T: 020 8429 9206		
E: MAIL@TENPOINTFIVE.CO.UK		