


C354 - 00 Site Location Plan (Rev A)

THE CONTRACTOR SHOULD CHECK ALL DIMENSIONS ON SITE.  
NO DIMENSIONS TO BE SCALED FROM THIS DRAWING (EXCEPT FOR PLANNING PURPOSES).  
NO PART OF THIS DRAWING IS TO BE COPIED OR REPRODUCED WITHOUT THE PRIOR CONSENT OF THE ARCHITECT.  
IT IS THE CONTRACTORS RESPONSIBILITY TO ENSURE COMPLIANCE WITH THE BUILDING REGULATIONS.  
ALL RIGHTS DESCRIBED IN CHAPTER IV OF THE COPYRIGHT, DESIGNS AND PATENTS ACT 1988 HAVE GENERALLY BEEN ASSERTED. ©

REV DATE NOTE  
Rev A 03 AUG 23 FORMAL APPLICATION SUBMISSION

FORMAL APPLICATION SUBMISSION


scale 1:1000 @ A3

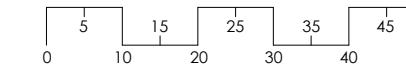


Project: No.4 Harvil Road, Ickenham, UB10 8AJ

C354 - 00 Site Location Plan (Rev A)

Client: J. Hayer  
Scale @ A3: 1 : 1000 Date: May 2023

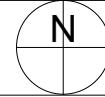

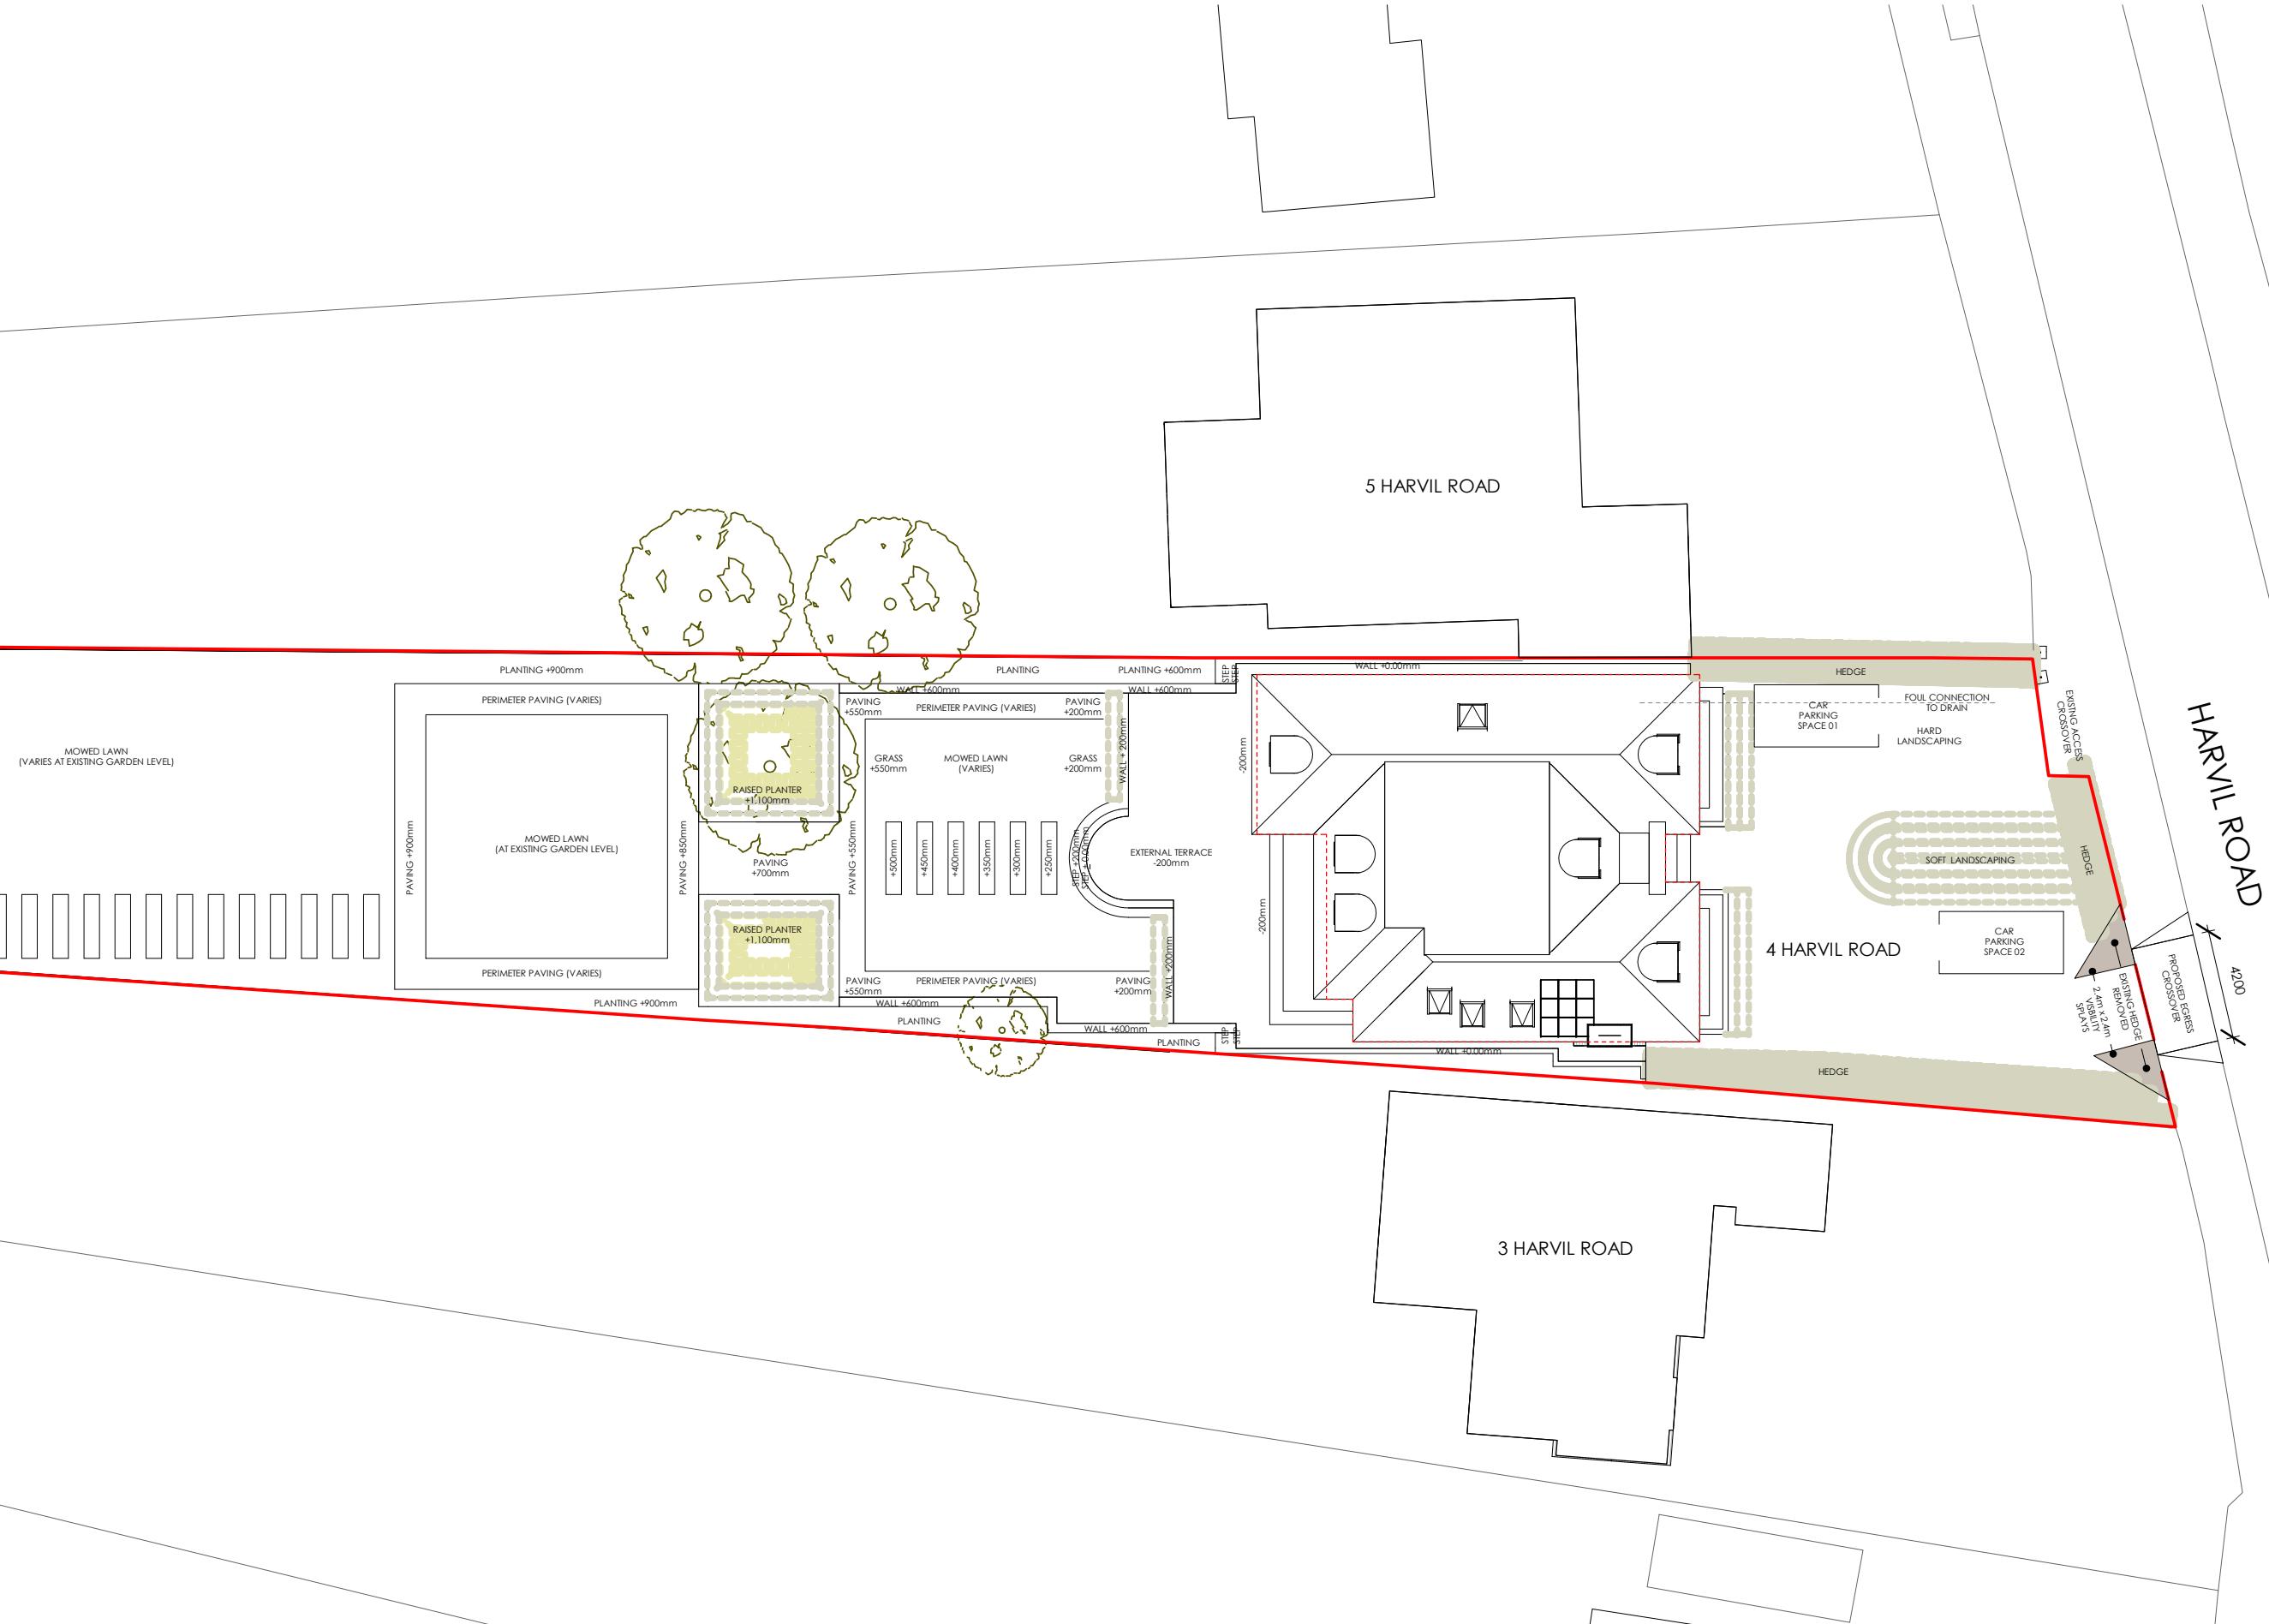

C354-10 Proposed Block Plan (Rev C)

THE CONTRACTOR SHOULD CHECK ALL DIMENSIONS ON SITE.

NO DIMENSIONS TO BE SCALED FROM THIS DRAWING (EXCEPT FOR PLANNING PURPOSES)

NO PART OF THIS DRAWING IS TO BE COPIED OR REPRODUCED WITHOUT THE PRIOR CONSENT OF THE ARCHITECT

IT IS THE CONTRACTORS RESPONSIBILITY TO ENSURE COMPLIANCE WITH THE BUILDING REGULATIONS

ALL RIGHTS DESCRIBED IN CHAPTER IV OF THE COPYRIGHT, DESIGNS AND PATENTS ACT 1988 HAVE GENERALLY BEEN ASSERTED. ©

REV	DATE	NOTE
Rev A	03 AUG '23	APPLICATION SUBMISSION
Rev B	27 OCT '23	REVISED DRAWING FOR FORMAL SUBSTITUTION
Rev C	16 JAN '24	VARIATION APPLICATION SUBMISSION

LPA REF: 76195/APP/2023/2332

Project: No.4 Harvil Road, Ickenham, UB10 8A...

C354-10 Proposed Block Plan (Rev C)


Client: J. Hayer

Scale @ A3: 1 : 250

0m TEN POINT FIVE architect

N

No. 5 HARVIL ROAD

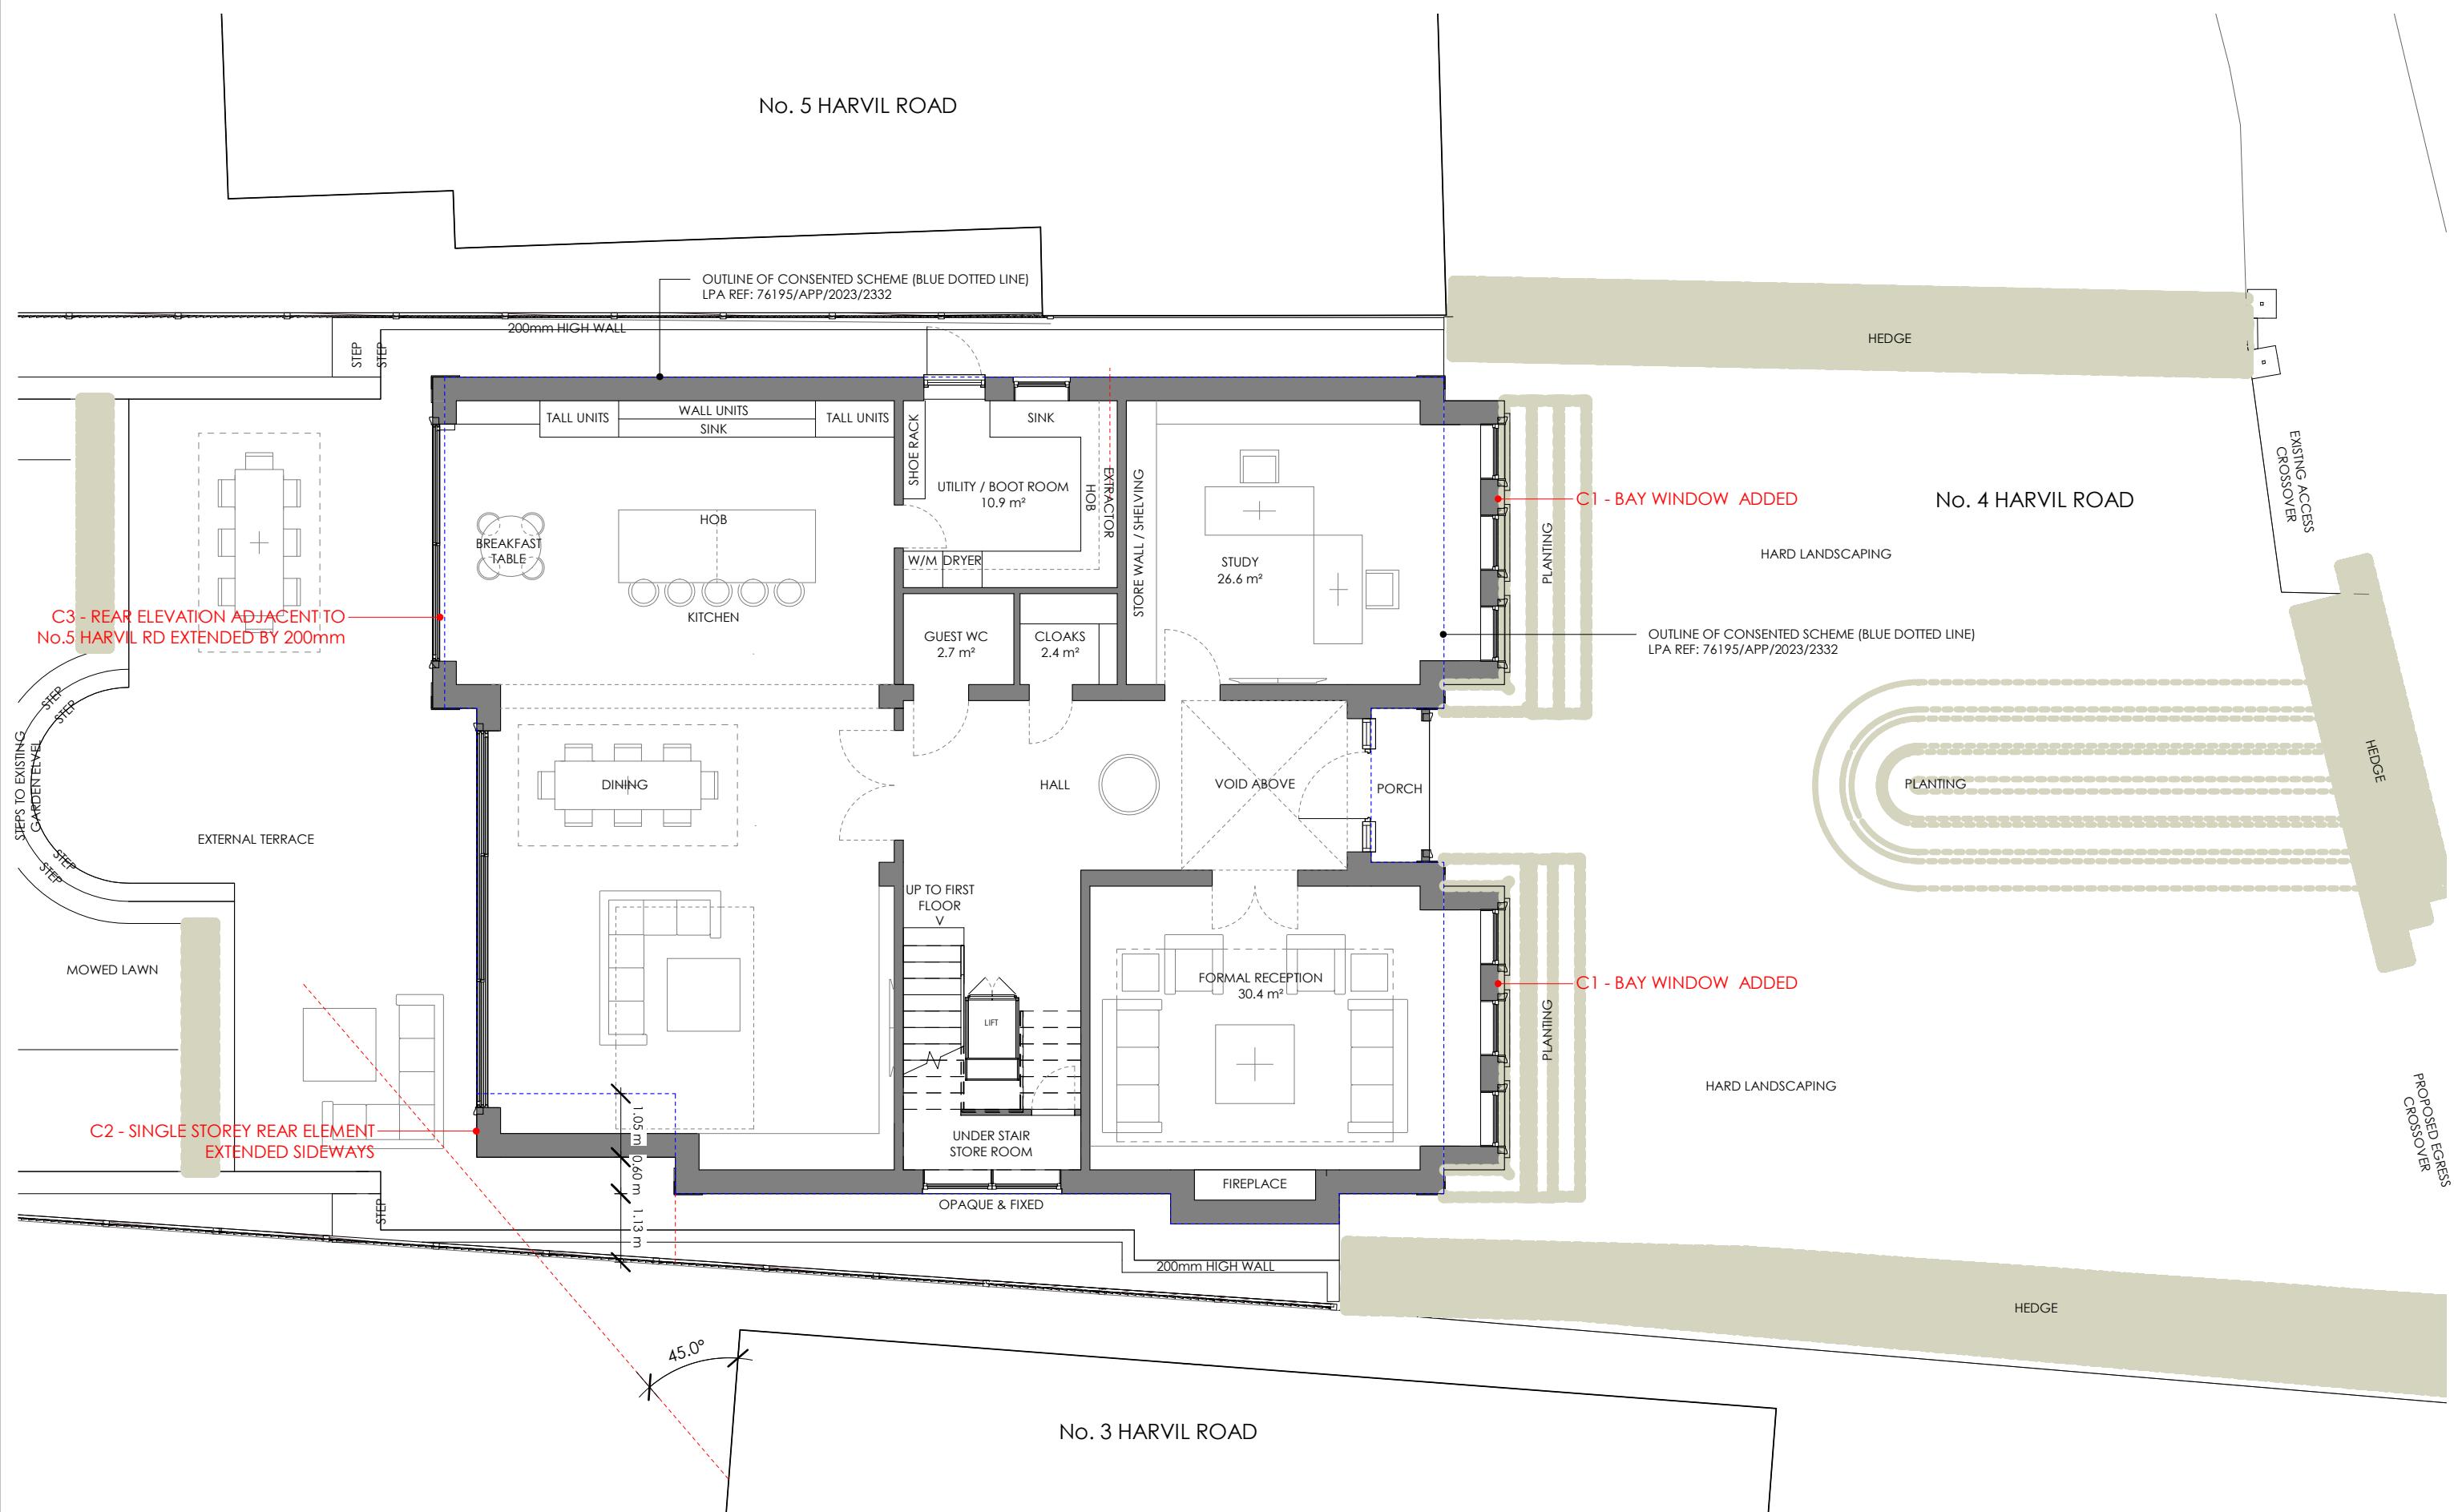

C354-12 Proposed Ground Floor Plan (Rev C)

THE CONTRACTOR SHOULD CHECK ALL DIMENSIONS ON SITE.

NO DIMENSIONS TO BE SCALED FROM THIS DRAWING (EXCEPT FOR PLANNING PURPOSES)

NO PART OF THIS DRAWING IS TO BE COPIED OR REPRODUCED WITHOUT THE PRIOR CONSENT OF THE ARCHITECT

IT IS THE CONTRACTORS RESPONSIBILITY TO ENSURE COMPLIANCE WITH THE BUILDING REGULATIONS

ALL RIGHTS DESCRIBED IN CHAPTER IV OF THE COPYRIGHT, DESIGNS AND PATENTS ACT 1988 HAVE GENERALLY BEEN ASSERTED.

REV	DATE	NOTE
Rev A	03 AUG '23	APPLICATION SUBMISSION
Rev B	27 OCT '23	REVISED DRAWING FOR FORMAL SUBSTITUTION
Rev C	16 JAN '24	VARIATION APPLICATION SUBMISSION

LPA REF: 76195/APP/2023/2332

Project: No.4 Harvil Road, Ickenham, UB10 8AJ

C354-12 Proposed Ground Floor Plan (Rev C)

Client: J. Hayer

Scale @ A3: 1 : 100 Date: May 2023


.0m TEN POINT FIVE architecture

N

184 WHITTINGTON WAY, PINNER, HA5 5JY T: 020 8429 9206 E: MAIL@TENPOINTFIVE.CO.UK



### 13.01 Proposed First Floor Plan

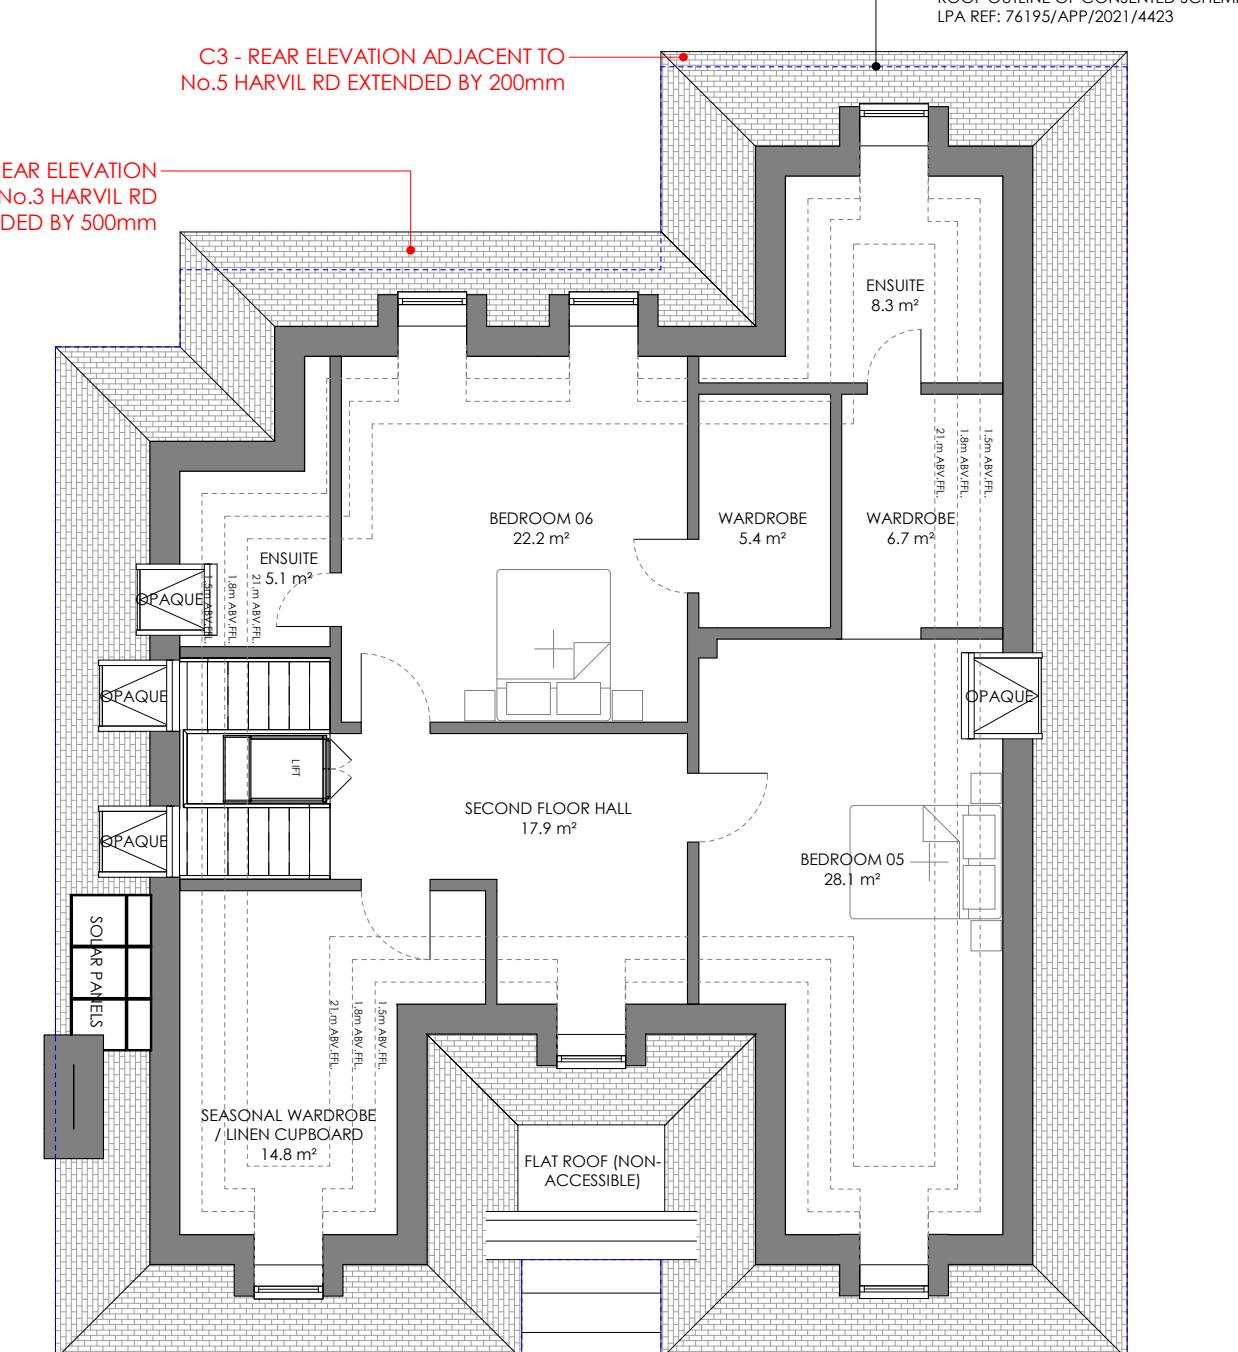

## 13.02 Proposed Second Floor Plan

C354-13 Proposed First and Second Floor Plans (Rev C)

THE CONTRACTOR SHOULD CHECK ALL DIMENSIONS ON SITE.  
NO DIMENSIONS TO BE SCALED FROM THIS DRAWING (EXCEPT FOR PLANNING PURPOSES).  
NO PART OF THIS DRAWING IS TO BE COPIED OR REPRODUCED WITHOUT THE PRIOR CONSENT OF THE ARCHITECT.  
IT IS THE CONTRACTORS RESPONSIBILITY TO ENSURE COMPLIANCE WITH THE BUILDING REGULATIONS.  
ALL RIGHTS DESCRIBED IN CHAPTER IV OF THE COPYRIGHT, DESIGNS AND PATENTS ACT 1988 HAVE GENERALLY BEEN

REV	DATE	NOTE
Rev A	03 AUG '23	APPLICATION SUBMISSION
Rev B	27 OCT '23	REVISED DRAWING FOR FORMAL SUBSTITUTION
Rev C	16 JAN '24	VARIATION APPLICATION SUBMISSION

LPA REF: 76195/APP/2023/2332

scale 1:100 @ A


Project: No.4 Harvil Road, Ickenham, UB10 8AJ

C354-13 Proposed First and Second Floor Plans (Rev C)


Client: J. H.

Scale @ A3: 1 : 100

2

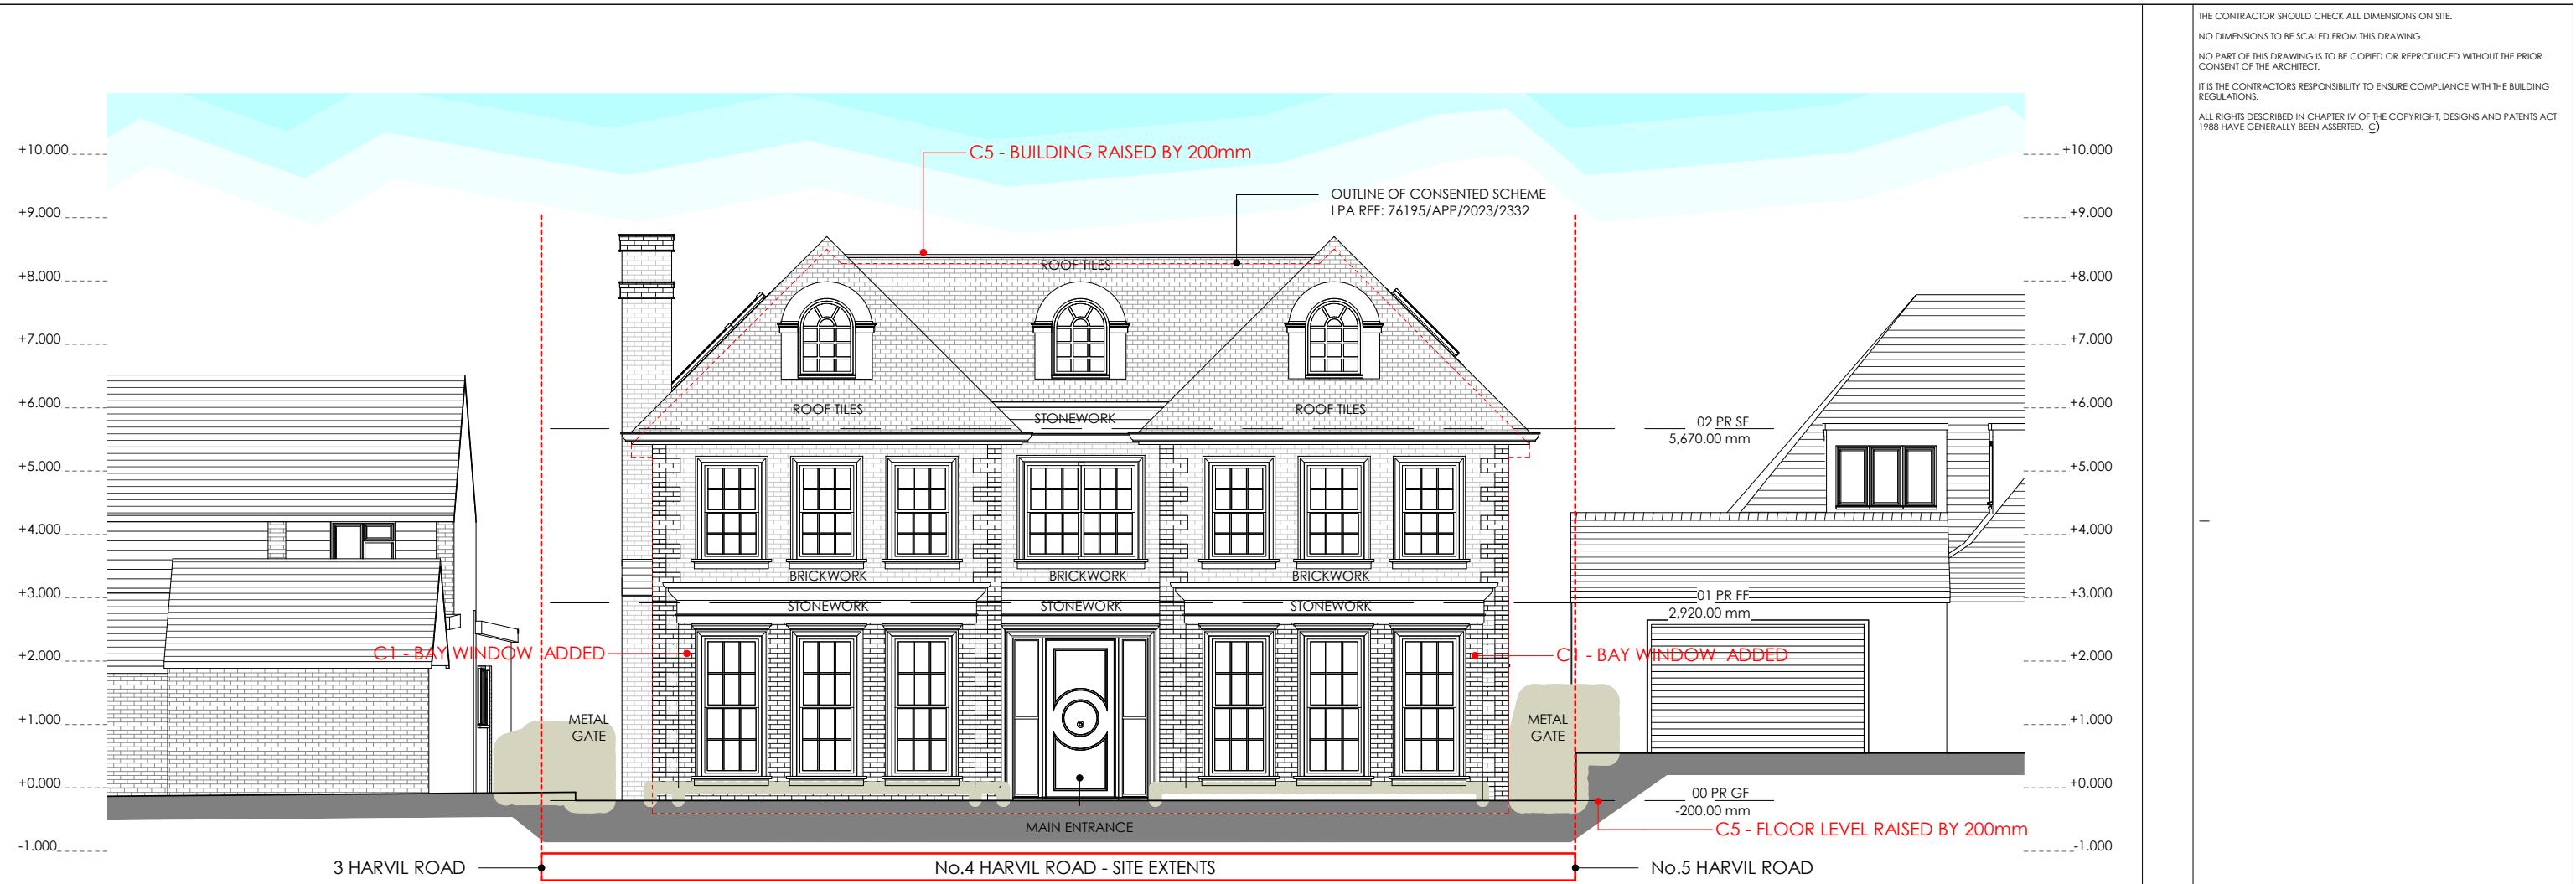


14.01 Proposed Front Elevation - Harvil Road

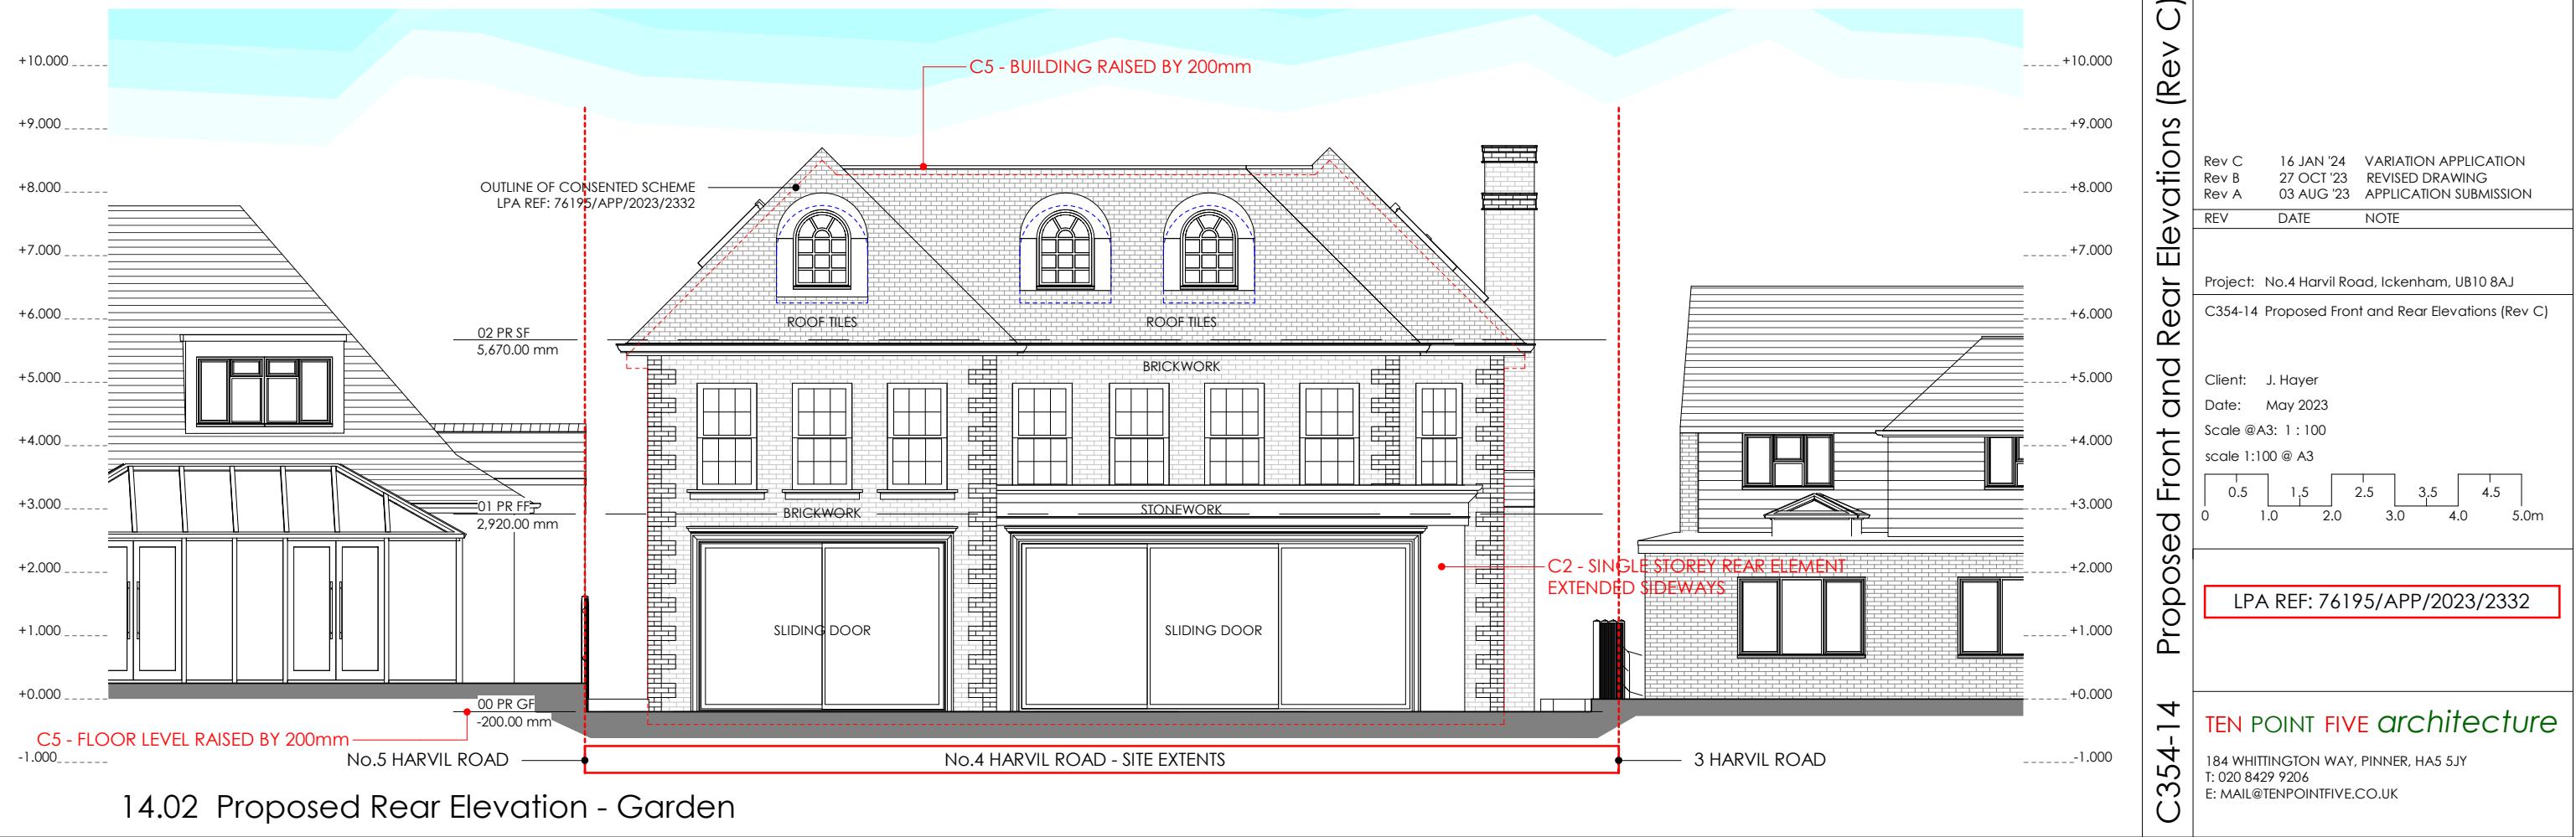


14.02 Proposed Rear Elevation - Garden

C354-14 Proposed Front and Rear Elevations (Rev C)

Rev C	16 JAN '24	VARIATION APPLICATION
Rev B	27 OCT '23	REVISED DRAWING
Rev A	03 AUG '23	APPLICATION SUBMISSION
REV DATE NOTE		
Project: No.4 Harvil Road, Ickenham, UB10 8AJ		
C354-14 Proposed Front and Rear Elevations (Rev C)		
Client: J. Hayer		
Date: May 2023		
Scale @A3: 1 : 100		
scale 1:100 @ A3		
LPA REF: 76195/APP/2023/2332		
TEN POINT FIVE architecture		
184 WHITTINGTON WAY, PINNER, HA5 5JY		
T: 020 8429 9206		
E: MAIL@TENPOINTFIVE.CO.UK		

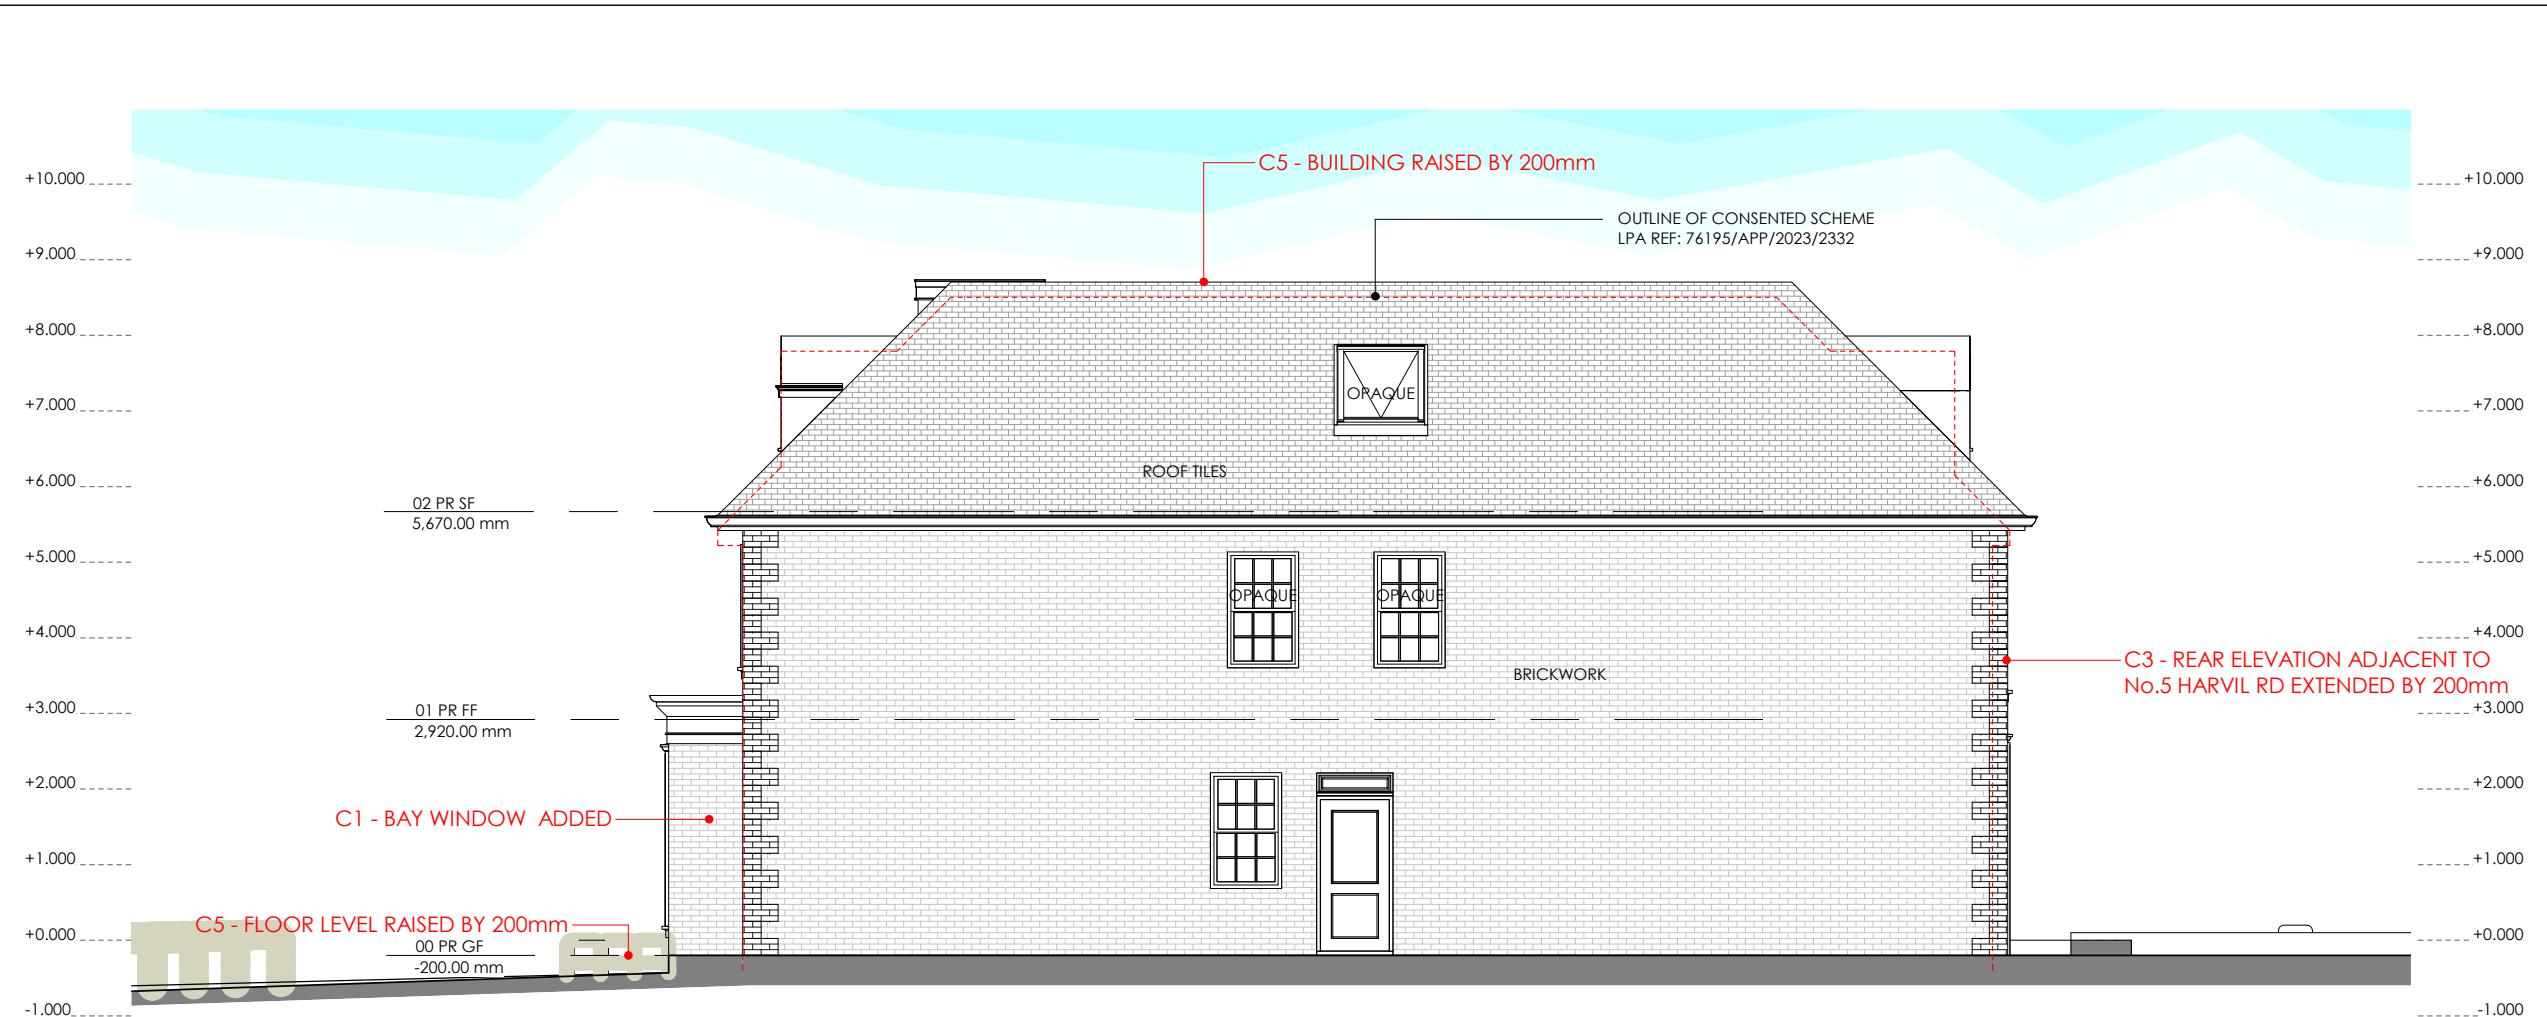

### 15.01 Proposed Side Elevation (facing No.5 Harvil Road)

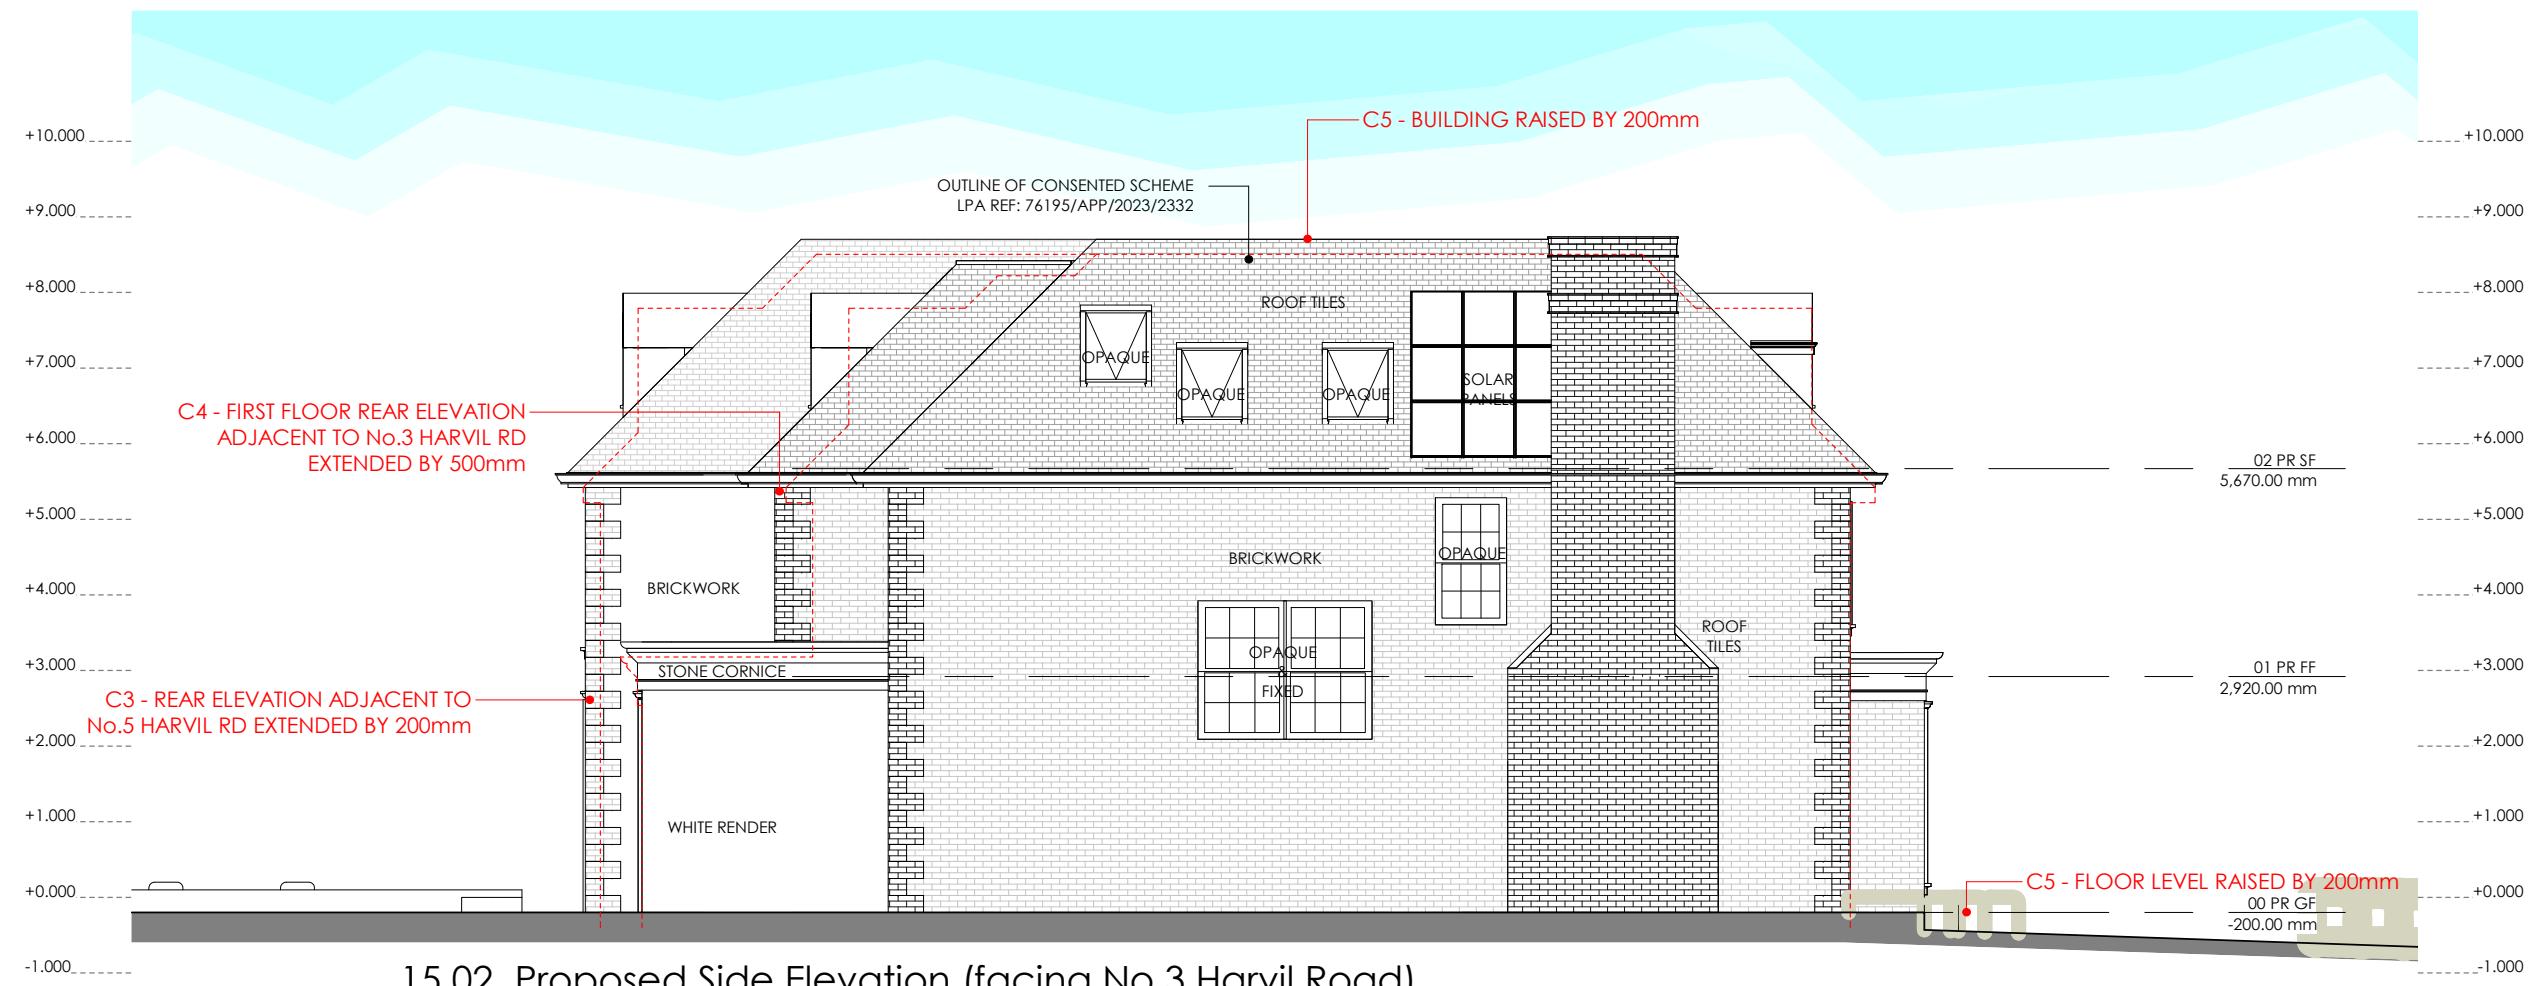

## 15.02 Proposed Side Elevation (facing No.3 Harvil Road)

THE CONTRACTOR SHOULD CHECK ALL DIMENSIONS ON SITE.  
NO DIMENSIONS TO BE SCALED FROM THIS DRAWING.  
NO PART OF THIS DRAWING IS TO BE COPIED OR REPRODUCED WITHOUT THE PRIOR  
CONSENT OF THE ARCHITECT.  
IT IS THE CONTRACTOR'S RESPONSIBILITY TO ENSURE COMPLIANCE WITH THE BUILDING  
REGULATIONS.  
ALL RIGHTS DESCRIBED IN CHAPTER IV OF THE COPYRIGHT, DESIGNS AND PATENTS ACT  
1988 HAVE GENERALLY BEEN ASSERTED. ☺

- Rev C 16 JAN '24 VARIATION APPLICATION
- Rev B 27 OCT '23 REVISED DRAWING
- Rev A 03 AUG '23 APPLICATION SUBMISSION

Project: No 4 Hayhill Road, Ickenham, UB10 8AJ

C354-15 Proposed Side Elevations (Rev C)

#### Other methods


Date: May 2023


Scale @A3: 1 : 100

scale 1:100 @ A3

LPA REF: 76195/APP/2023/2332

TEN POINT FIVE architecture  
184 WHITTINGTON WAY, PINNER, HA5 5JY  
T: 020 8429 9206

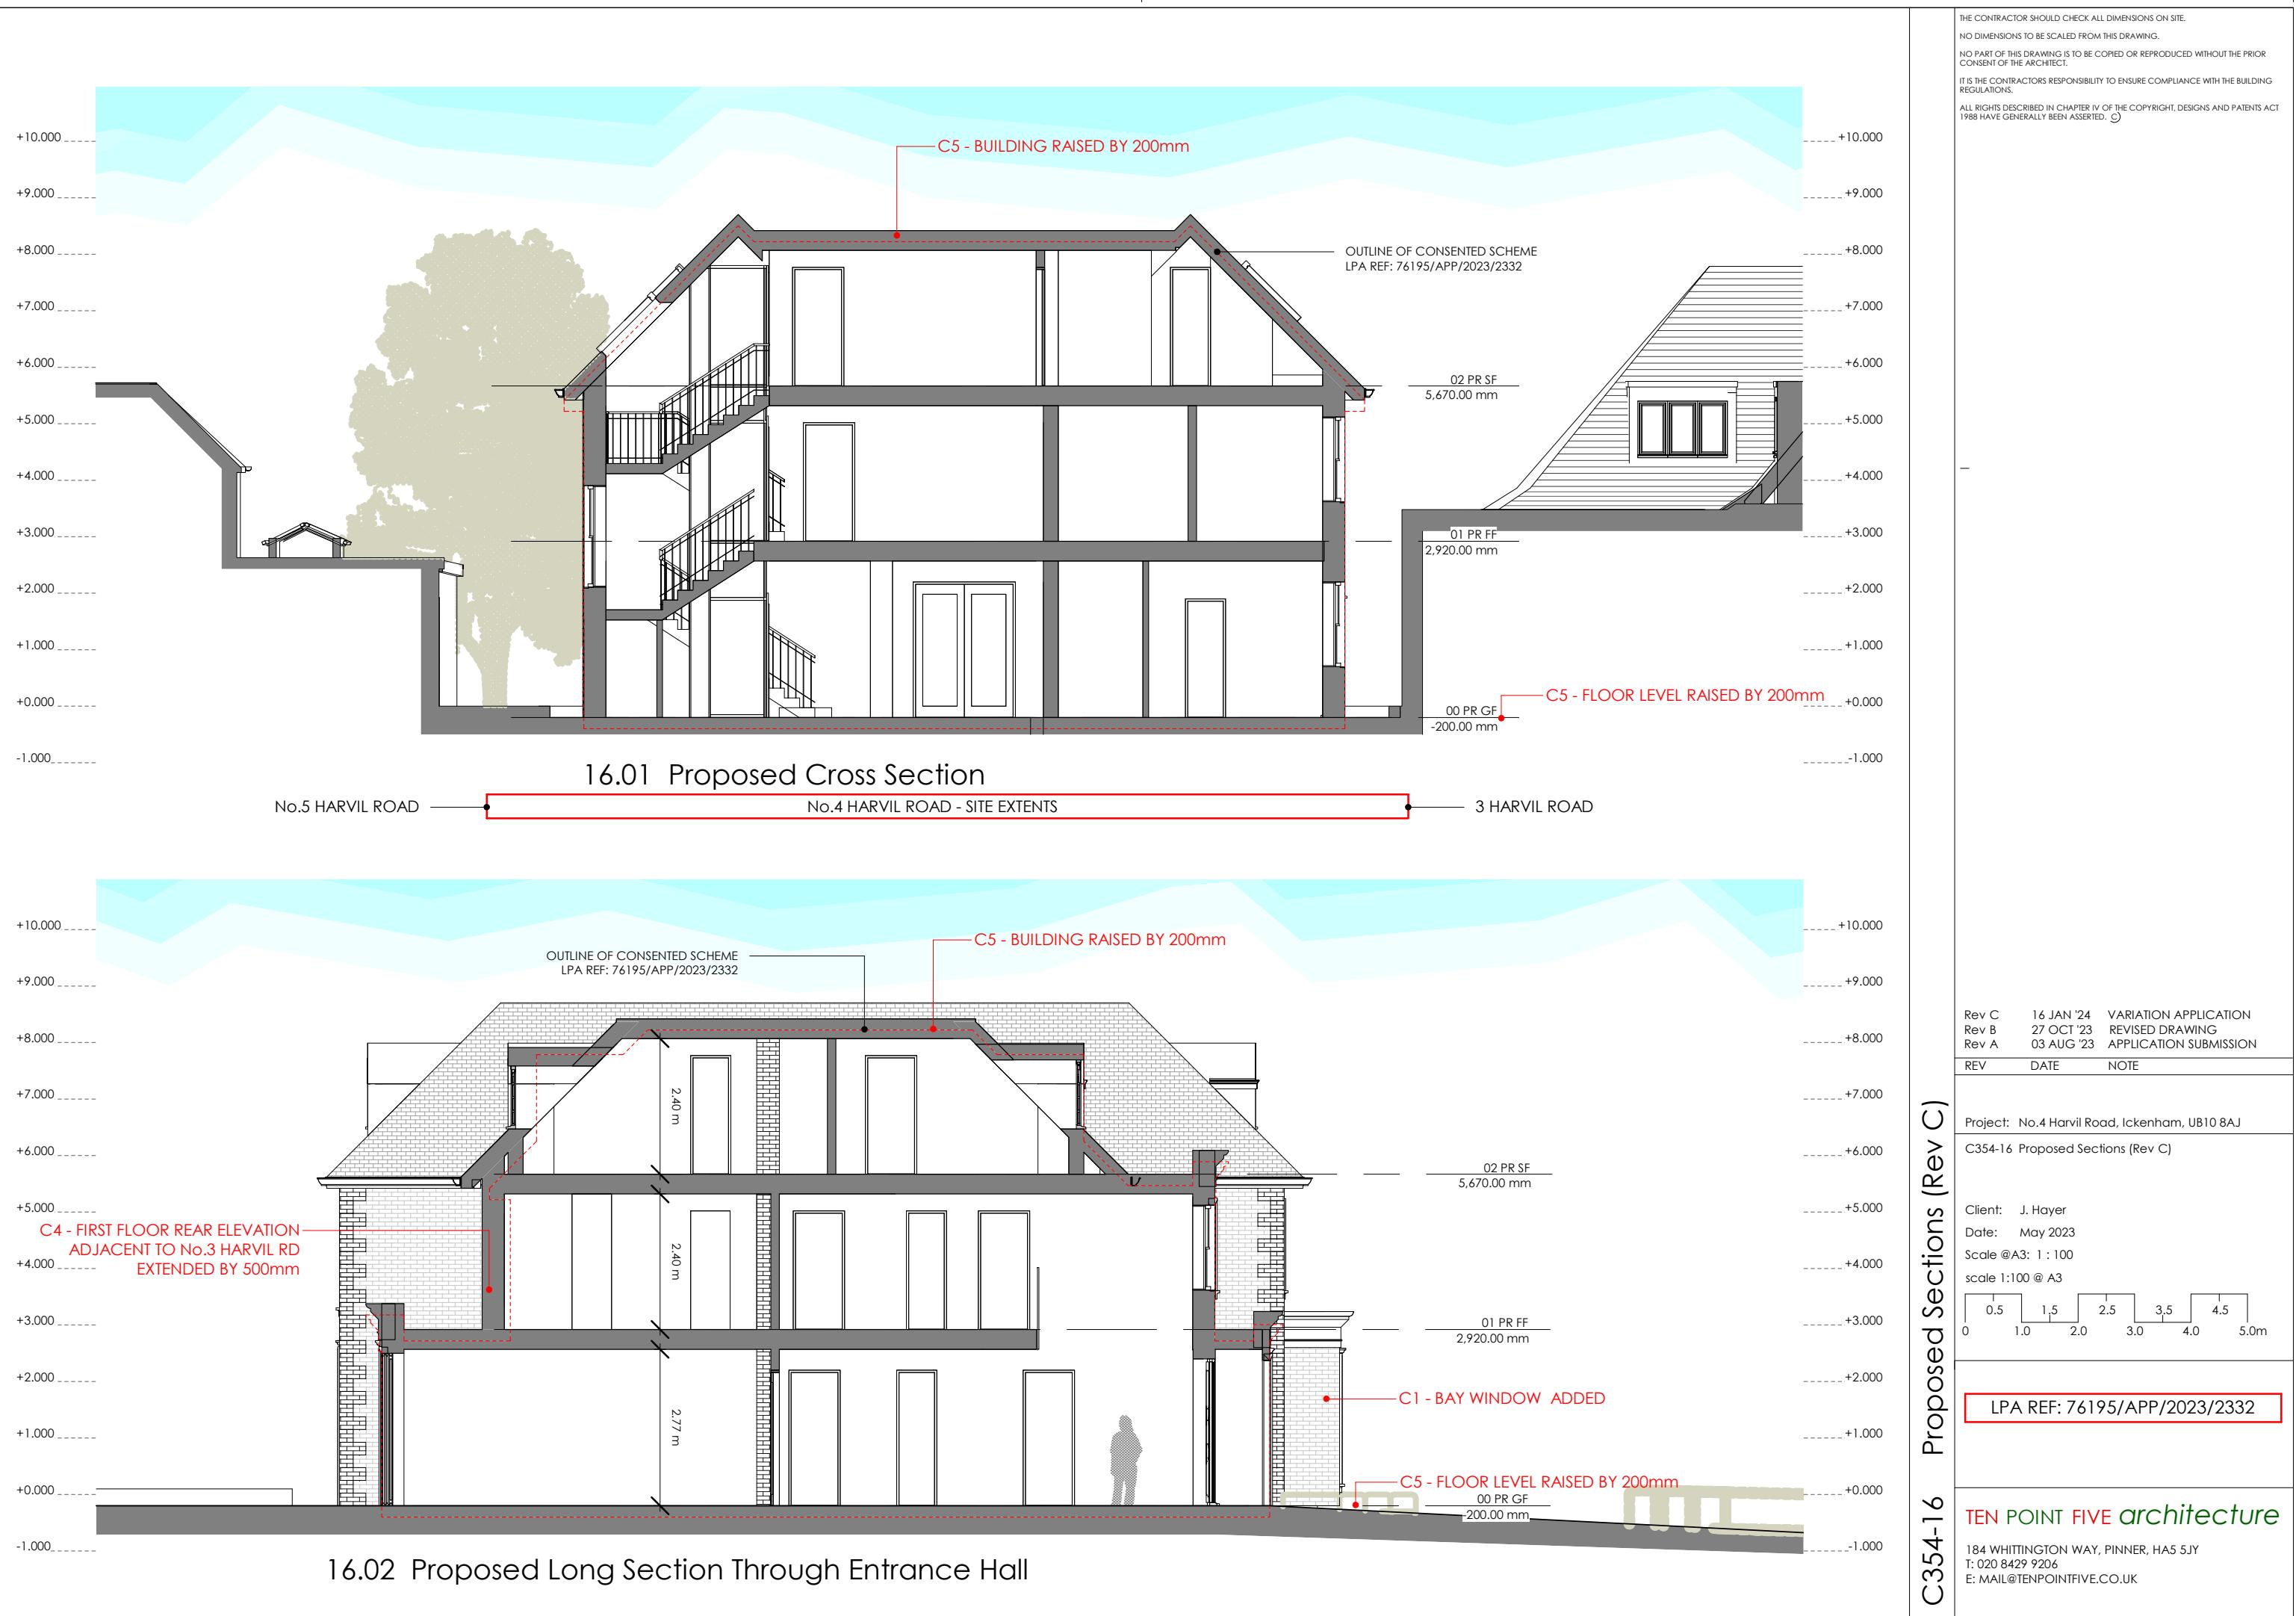

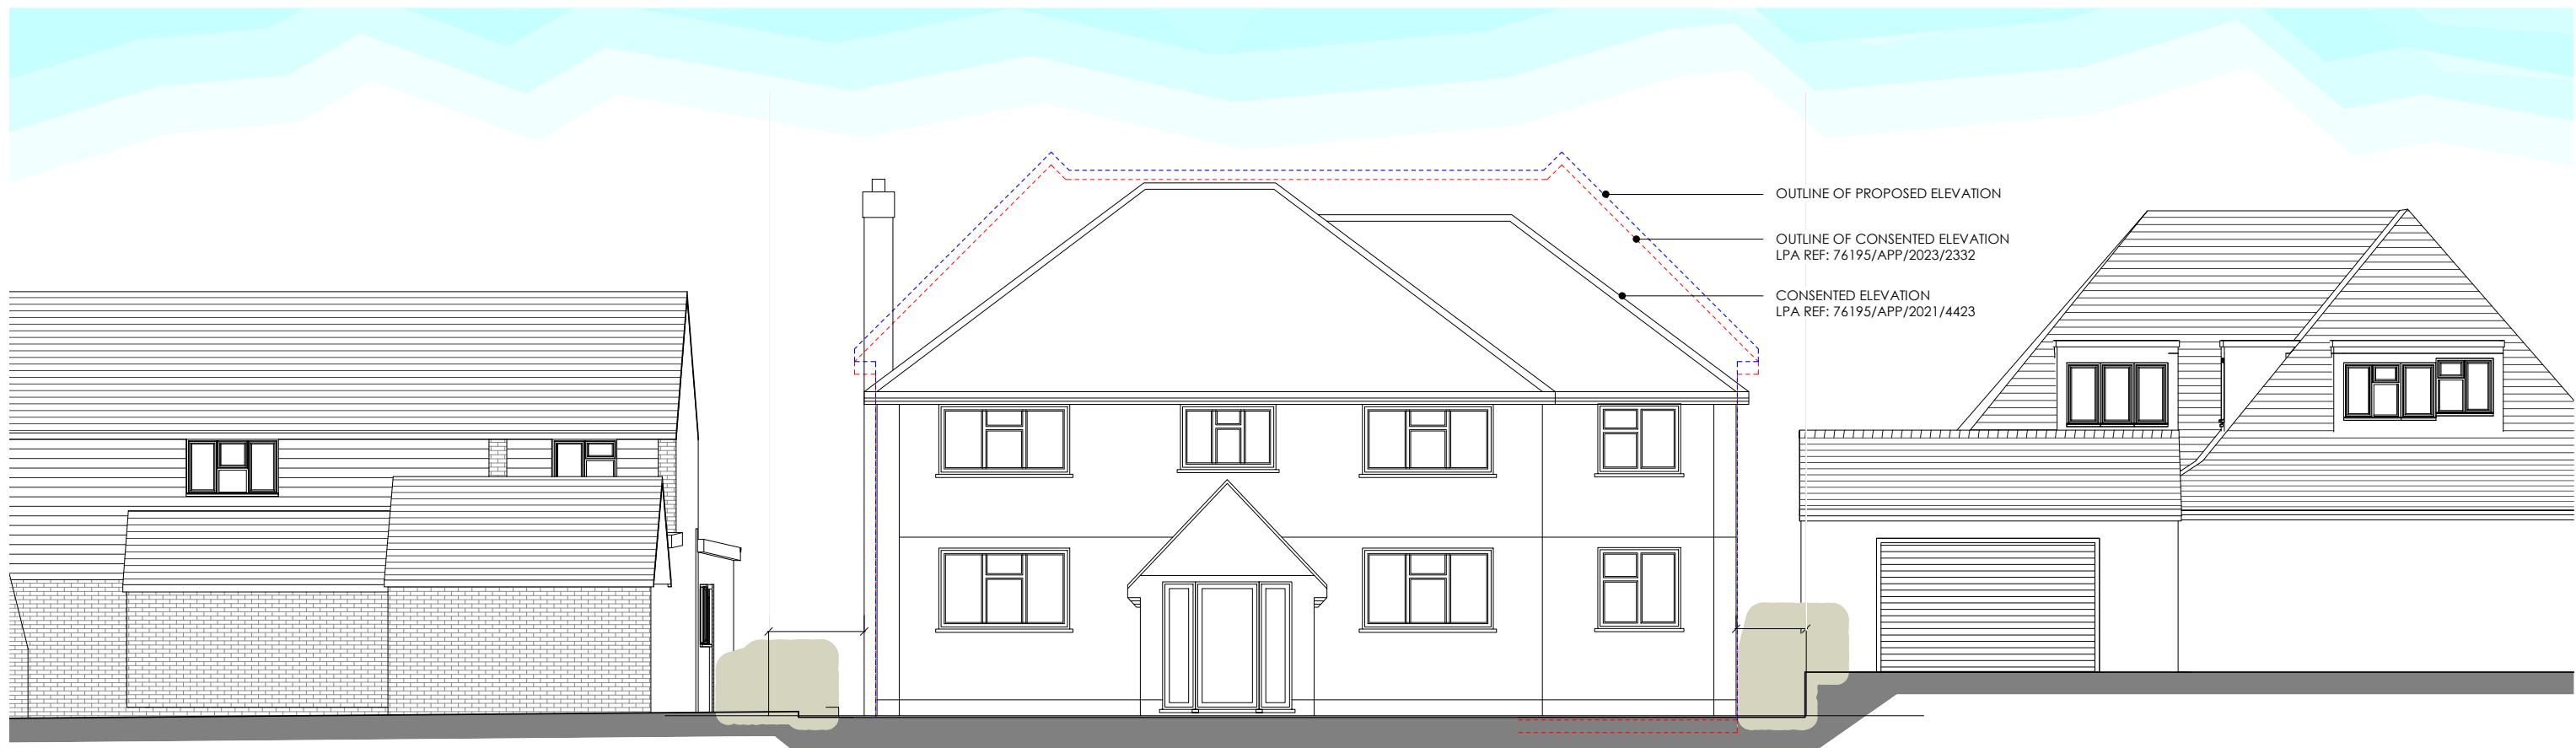

17.01 Contextual Consented Front Elevation - Harvil Road



17.02 Proposed Contextual Front Elevation - Harvil Road


C354-17 Consented & Proposed Contextual Front Elevations (Rev B)

THE CONTRACTOR SHOULD CHECK ALL DIMENSIONS ON SITE.  
NO DIMENSIONS TO BE SCALED FROM THIS DRAWING (EXCEPT FOR PLANNING PURPOSES).  
NO PART OF THIS DRAWING IS TO BE COPIED OR REPRODUCED WITHOUT THE PRIOR CONSENT OF THE ARCHITECT.  
IT IS THE CONTRACTORS RESPONSIBILITY TO ENSURE COMPLIANCE WITH THE BUILDING REGULATIONS.  
ALL RIGHTS DESCRIBED IN CHAPTER IV OF THE COPYRIGHT, DESIGNS AND PATENTS ACT 1988 HAVE GENERALLY BEEN ASSERTED. ©

REV DATE NOTE  
Rev A 03 AUG '23 APPLICATION SUBMISSION  
Rev B 27 OCT '23 REVISED DRAWING FOR FORMAL SUBSTITUTION  
Rev C 16 JAN '24 VARIATION APPLICATION SUBMISSION

LPA REF: 76195/APP/2023/2332

scale 1:100 @ A3

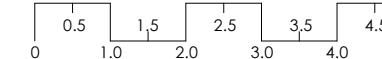

Project: No.4 Harvil Road, Ilckenham, UB10 8AJ

C354-17 Consented & Proposed Contextual Front Elevations (Rev B)

Client: J. Hayer  
Scale @ A3: 1 : 100 Date: May 2023

TEN POINT FIVE architecture 184 WHITTINGTON WAY, PINNER, HA5 5JY T: 020 8429 9206 E: MAIL@TENPOINTFIVE.CO.UK