



01 - GROUND FLOOR PLAN

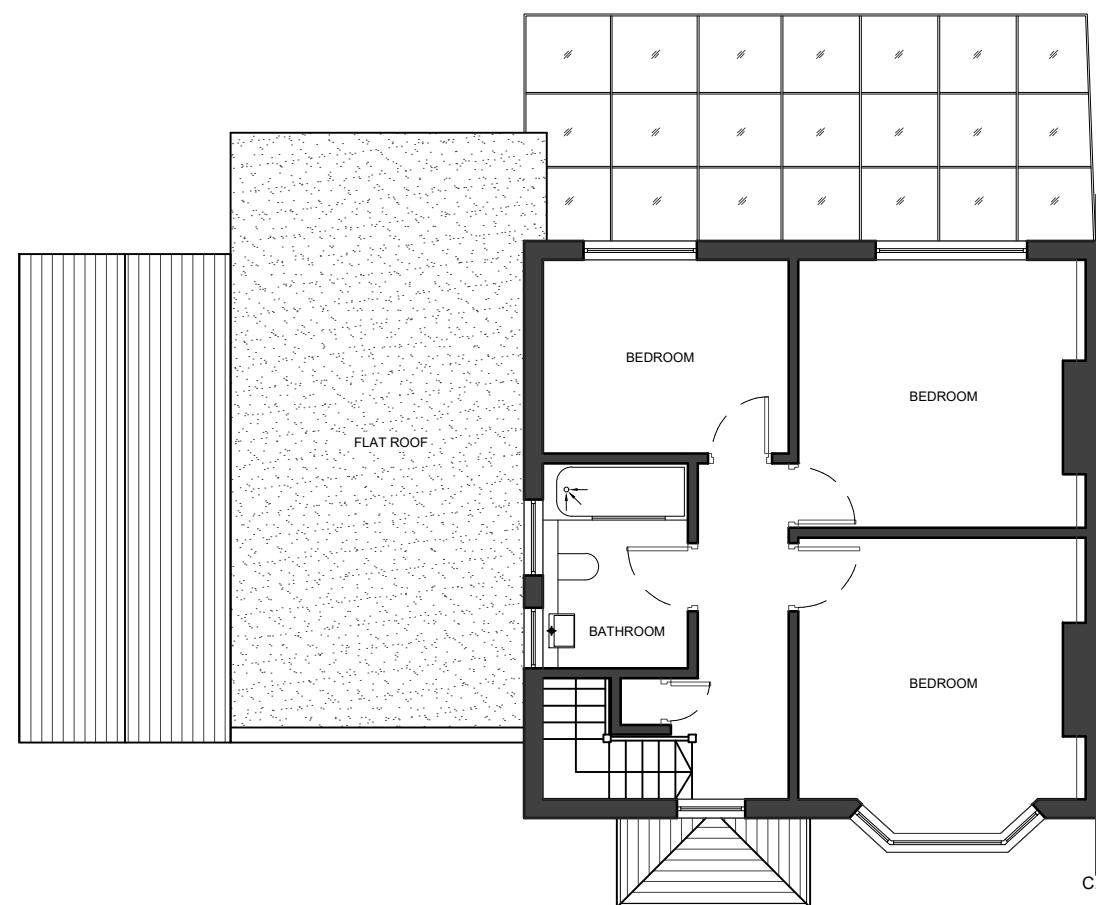

02 - FIRST FLOOR PLAN

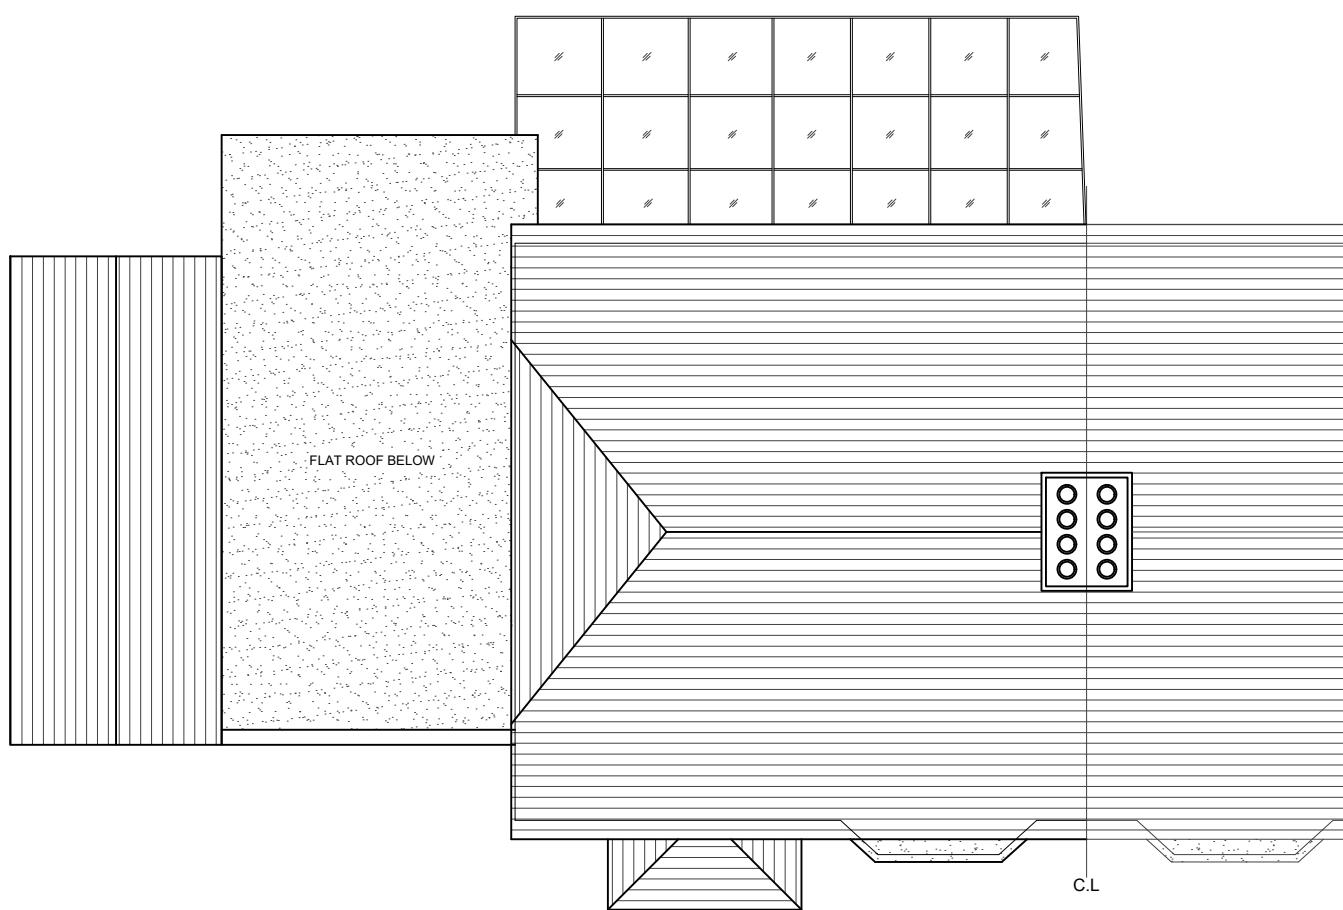

03 - ROOF PLAN

0 1 2m 3 4 5m
Scale

DESIGN ENDEAVOURS

Project 04 COURT DRIVE UXBRIDGE LONDON UB10 0BJ

Title

Scale 1:100@A3	Drawn MU/TA	Approved	Date FEB 24
Job No. DE-1117/24	Drawing No. P-04 CD-02	Rev.	