



EXISTING FRONT ELEVATION




EXISTING REAR ELEVATION



EXISTING WEST ELEVATION




EXISTING EAST ELEVATION

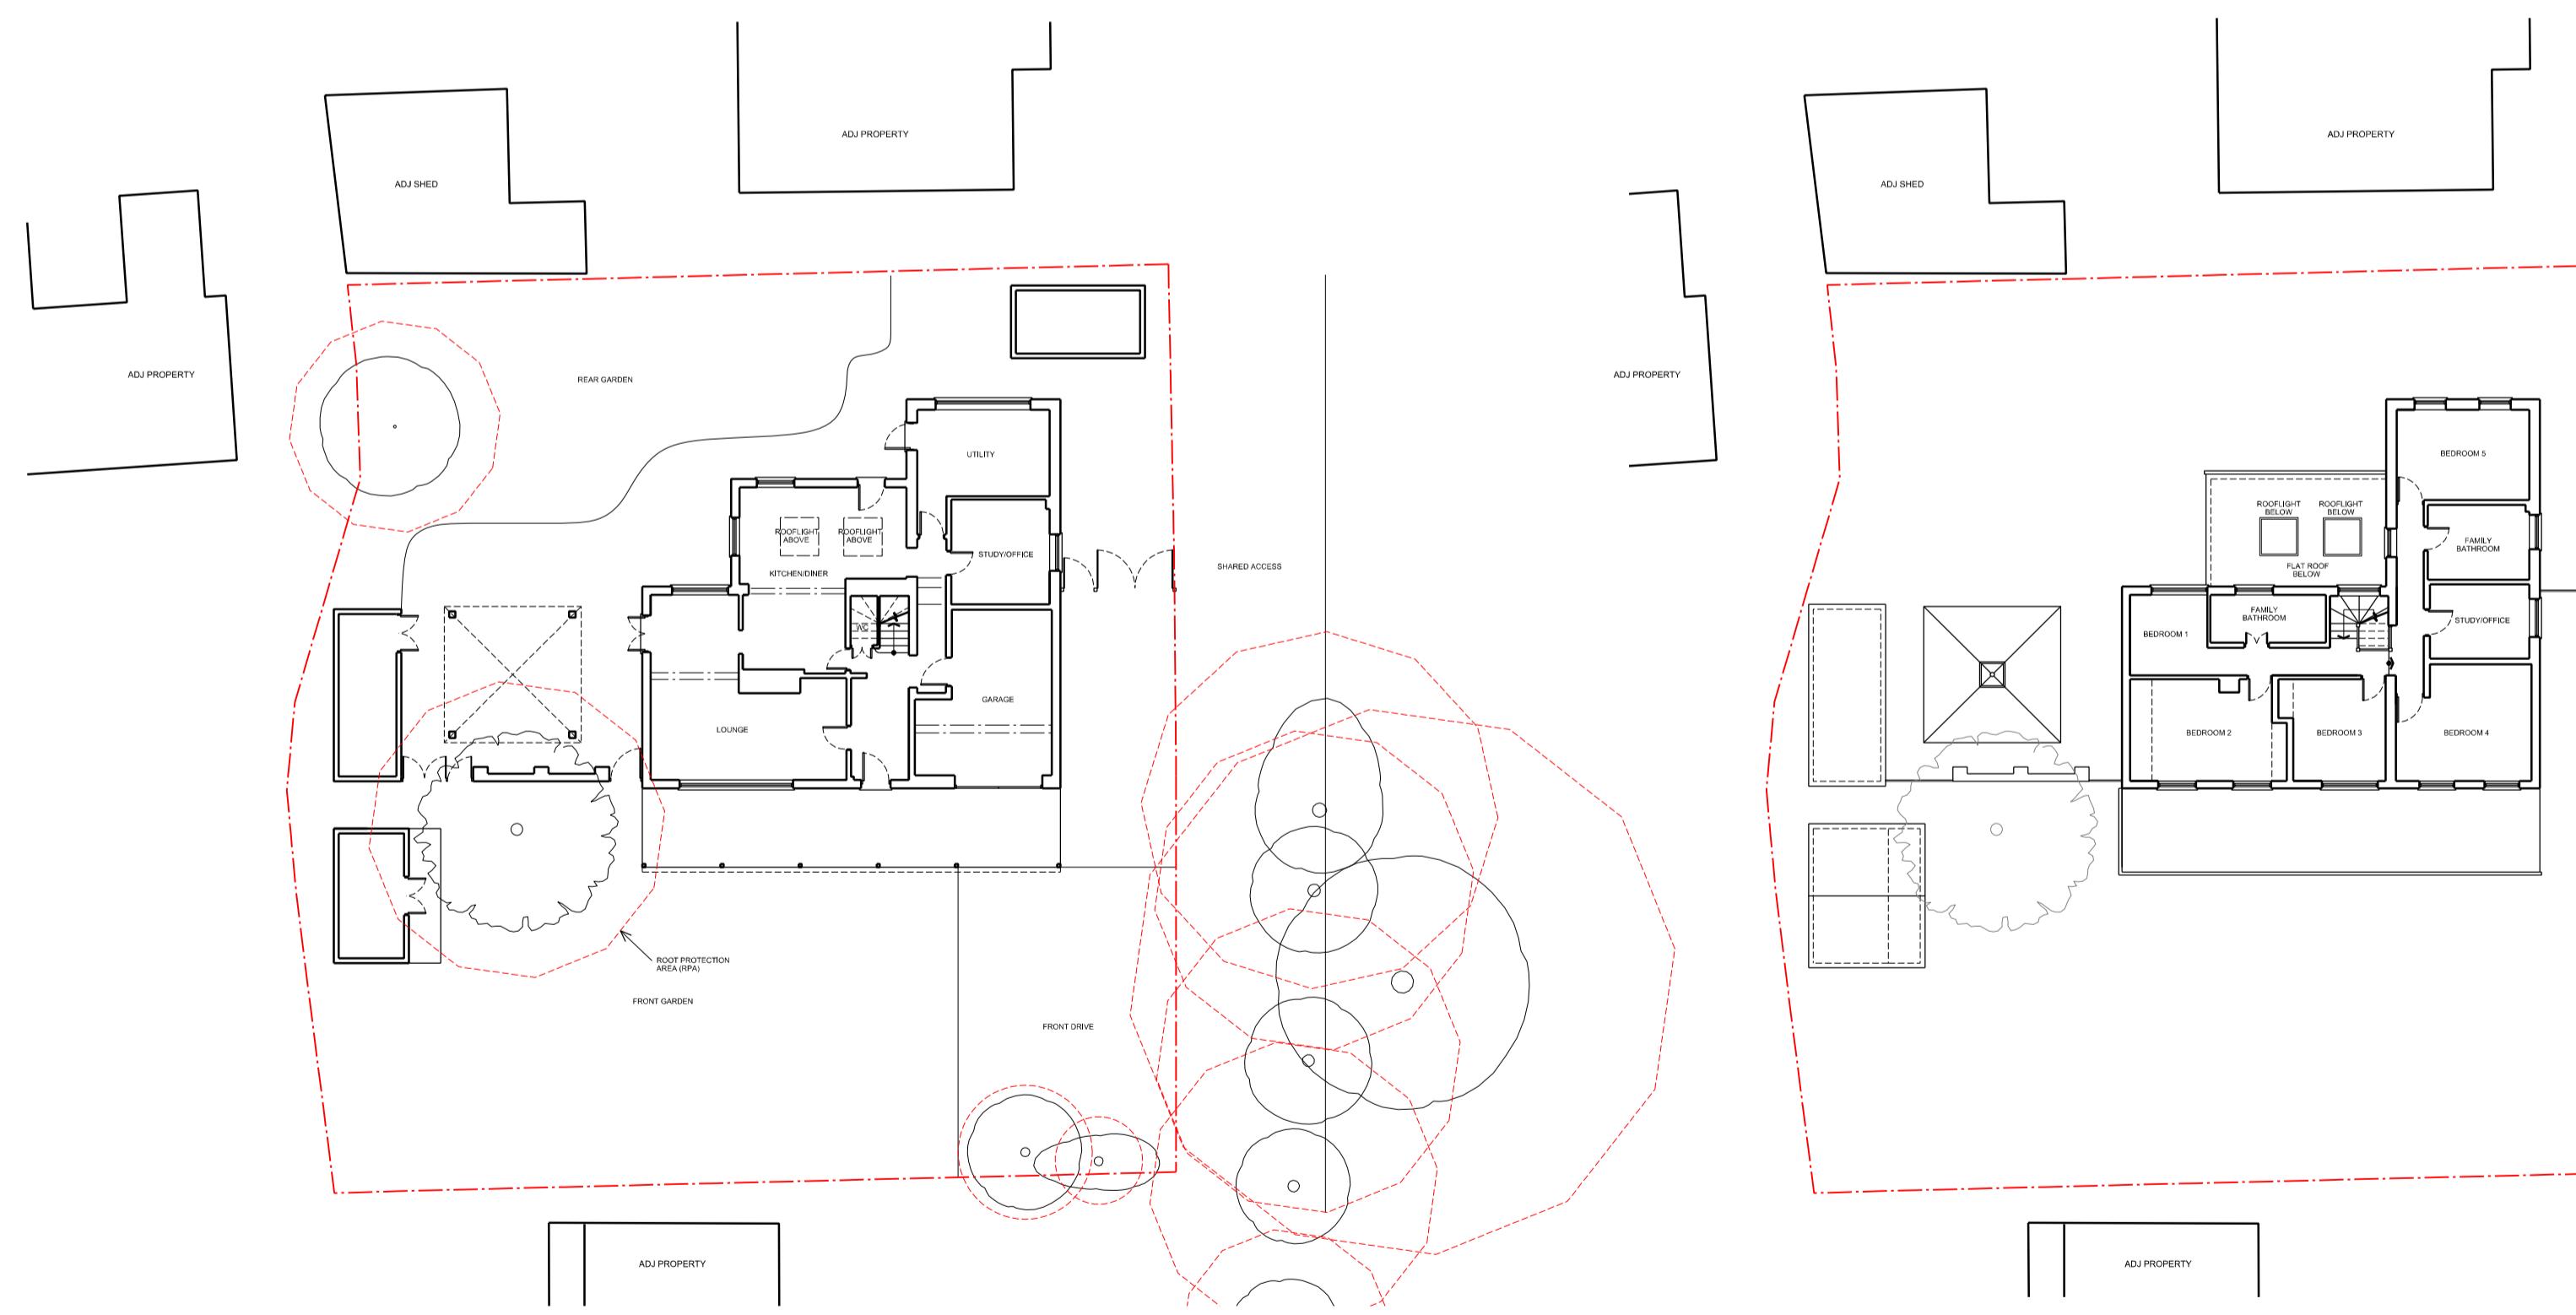

EXISTING GROUND FLOOR PLAN

EXISTING FIRST FLOOR PLAN

EXISTING ROOF PLAN

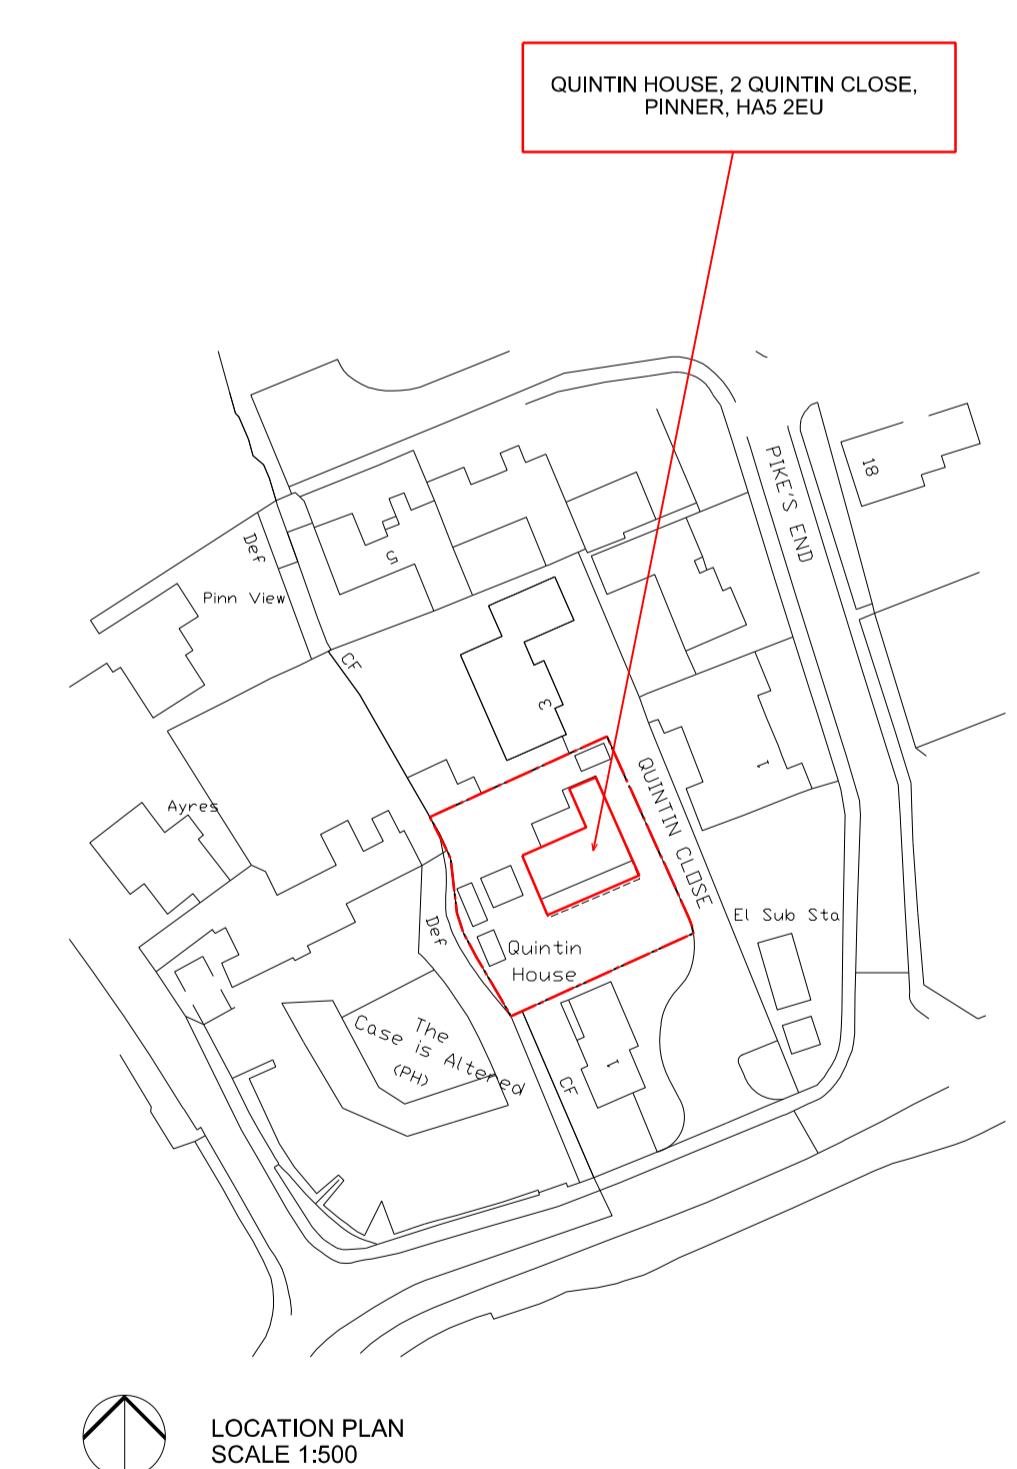

LOCATION PLAN
SCALE 1:500

REVISION	DATE	COMMENTS	AUTHOR / CHECKED
■	NORTH STUDIO 116A HIGH STREET EDGWARE HA8 7EL		
■	SOUTH STUDIO MATRIX STUDIOS 91 PETERBOROUGH ROAD LONDON SW6 3BU		
■	design@dsquared.co.uk	www.dsquared.co.uk	■ 020 8732 5820
<p>TITLE QUINTIN HOUSE, 2 QUINTIN CLOSE, PINNER, HA5 2EU DETAIL EXISTING PLANS, ELEVATIONS AND LOCATION PLAN DATE NOV 2021 SCALE 1:200 PAPER SIZE A1 AUTHOR / CHECKED DRAWING No. 20069 HHP3 01.01 REVISION STATUS HOUSEHOLDER PLANNING <small>CONTRACTORS MUST CHECK ALL DIMENSIONS ON SITE. ONLY FIGURED DIMENSIONS ARE TO BE WORKED FROM. DISCREPANCIES MUST BE REPORTED TO THE ARCHITECT BEFORE PROCEEDING. © THIS DRAWING IS COPYRIGHT.</small> </p>			
SCALE	1:200	10	20
mm	2	10	20
30			