


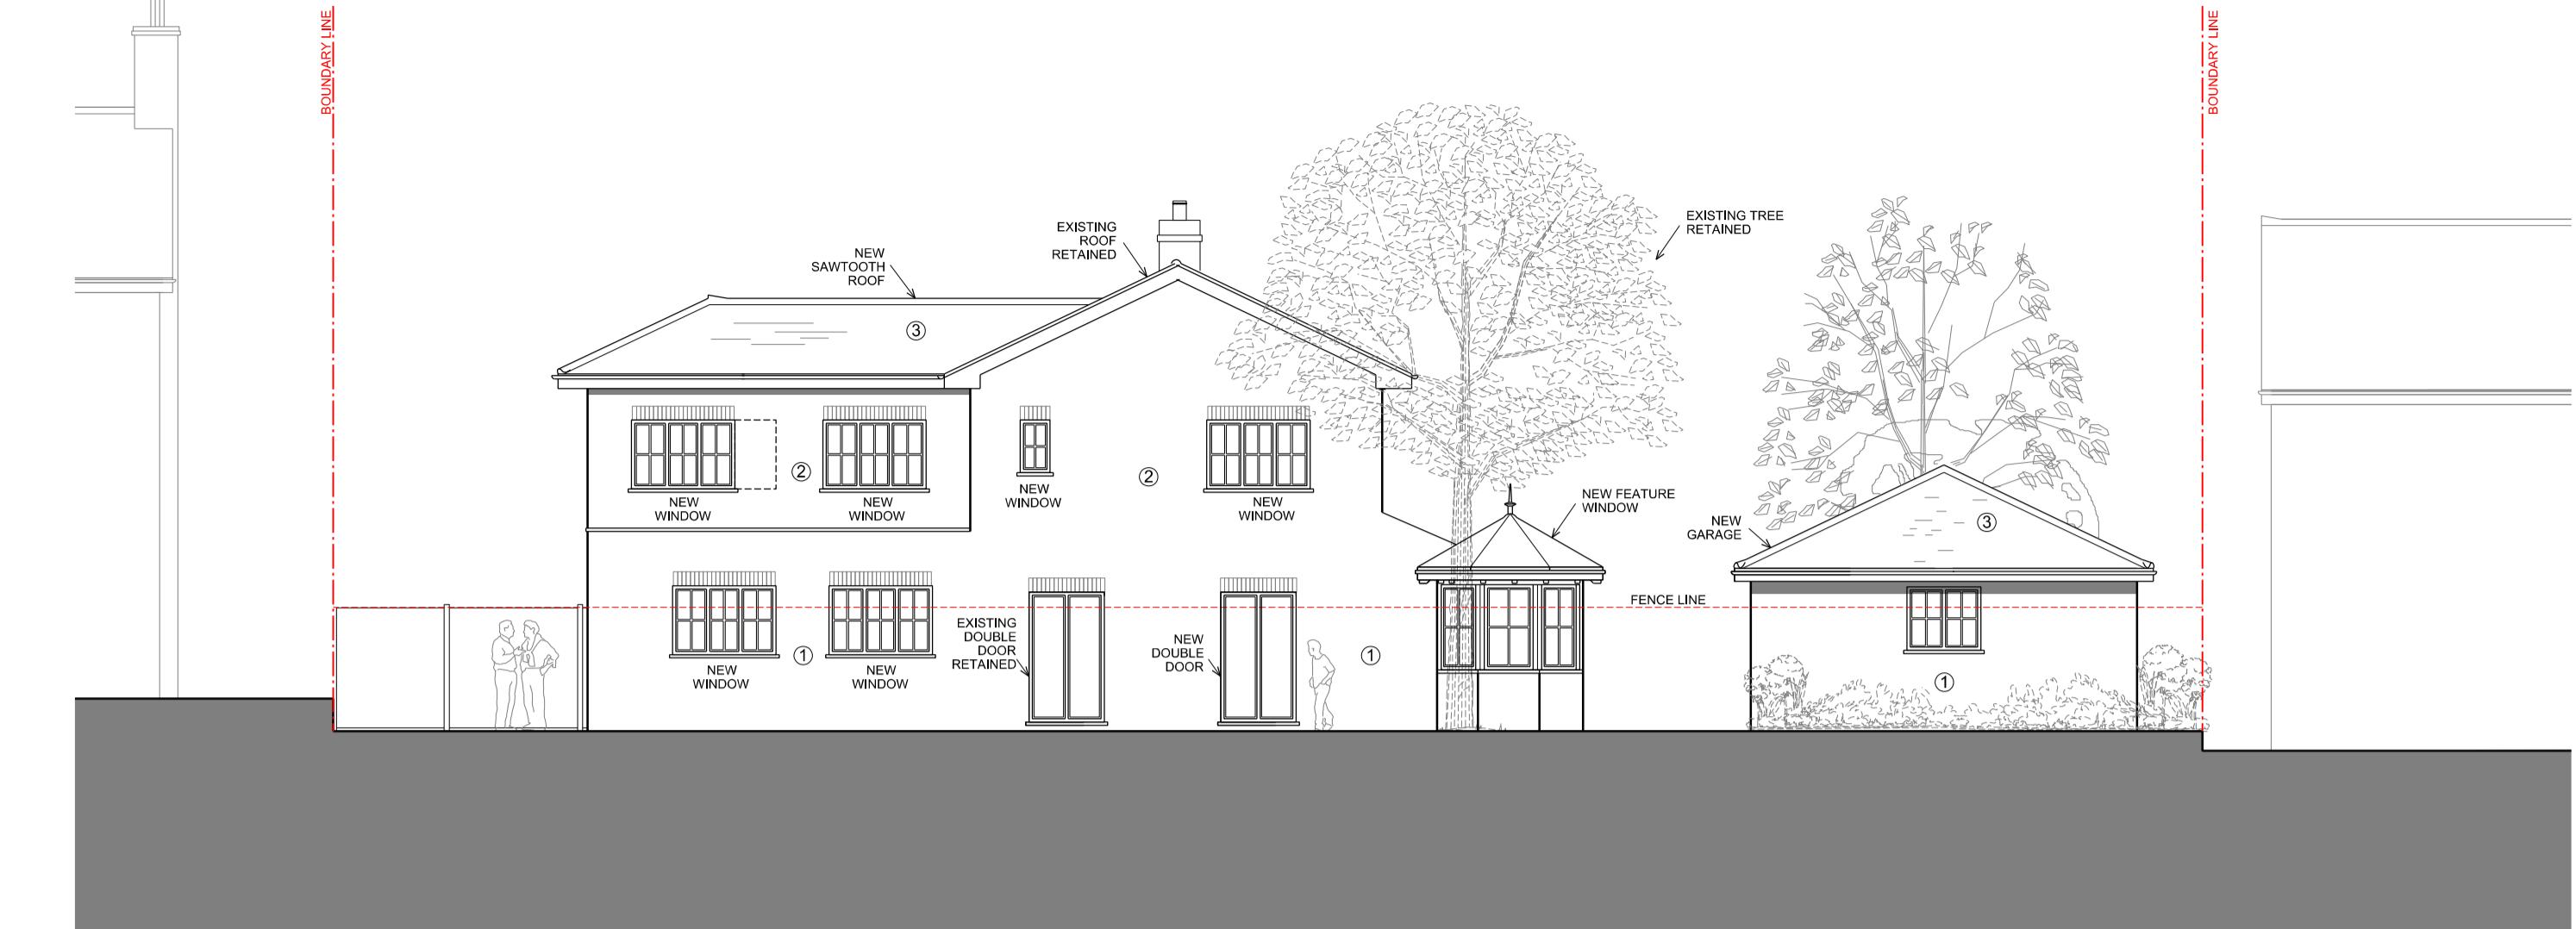

PROPOSE FRONT ELEVATION




PROPOSE WEST ELEVATION



PROPOSE REAR ELEVATION




PROPOSE EAST ELEVATION

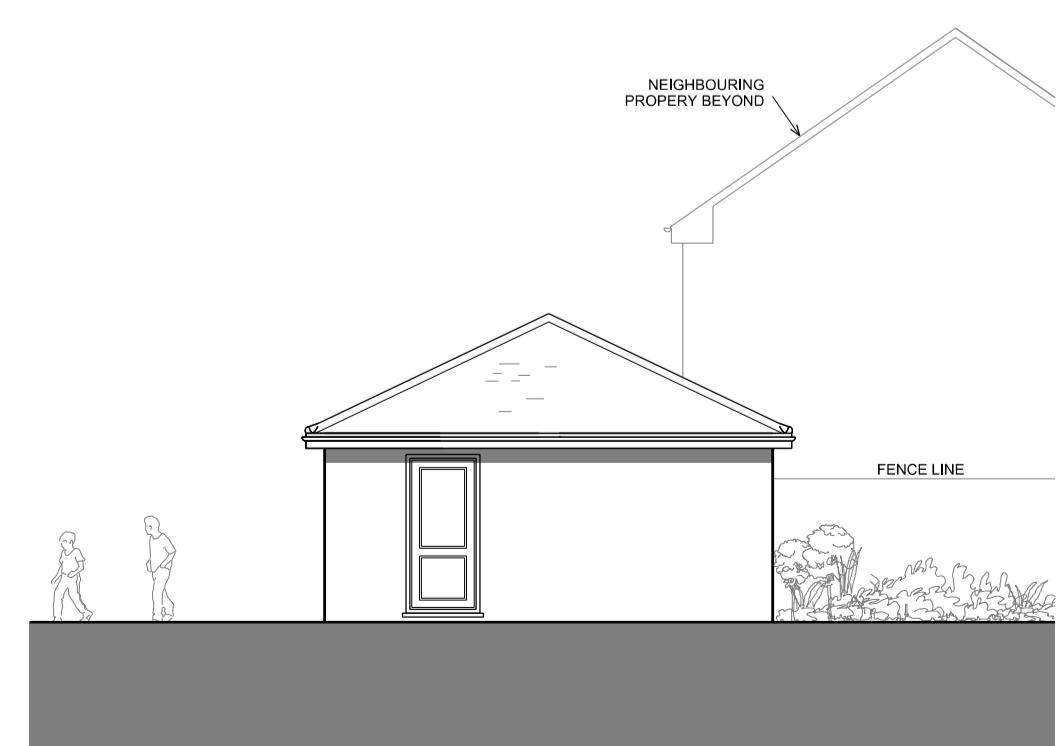

GARAGE - PROPOSED NORTH ELEVATION



GARAGE - PROPOSED SOUTH ELEVATION

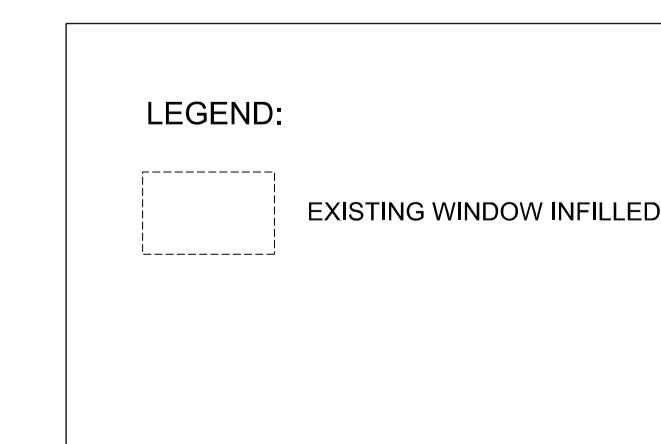

REVISION	DATE	COMMENTS	AUTHOR / CHECKED
■	NORTH STUDIO 116A HIGH STREET EDGWARE HA8 7EL		
■	SOUTH STUDIO MATRIX STUDIOS 91 PETERBOROUGH ROAD LONDON SW6 3BU		
■	design@dsquared.co.uk	www.dsquared.co.uk	■ 020 8732 5820
TITLE	QUINTIN HOUSE, 2 QUINTIN CLOSE, PINNER, HA5 2EU		
DETAIL	PROPOSED MAIN BUILDING AND GARAGE ELEVATIONS		
DATE	NOV 2021	SCALE	1:100
DRAWING No.	20069 HHP3 04.01	PAPER SIZE	A1
		AUTHOR / CHECKED	F/S/D
		STATUS	HOUSEHOLDER PLANNING
CONTRACTORS MUST CHECK ALL DIMENSIONS ON SITE. ONLY FIGURED DIMENSIONS ARE TO BE WORKED FROM. DISCREPANCIES MUST BE REPORTED TO THE ARCHITECT BEFORE PROCEEDING. © THIS DRAWING IS COPYRIGHT.			
SCALE	1:100	DATE	NOV 2021
1	15	10	15

DS SQUARED architects