



10cm SCALE WITH CAUTION use both scale bars to check for reduction or distortion

10cm

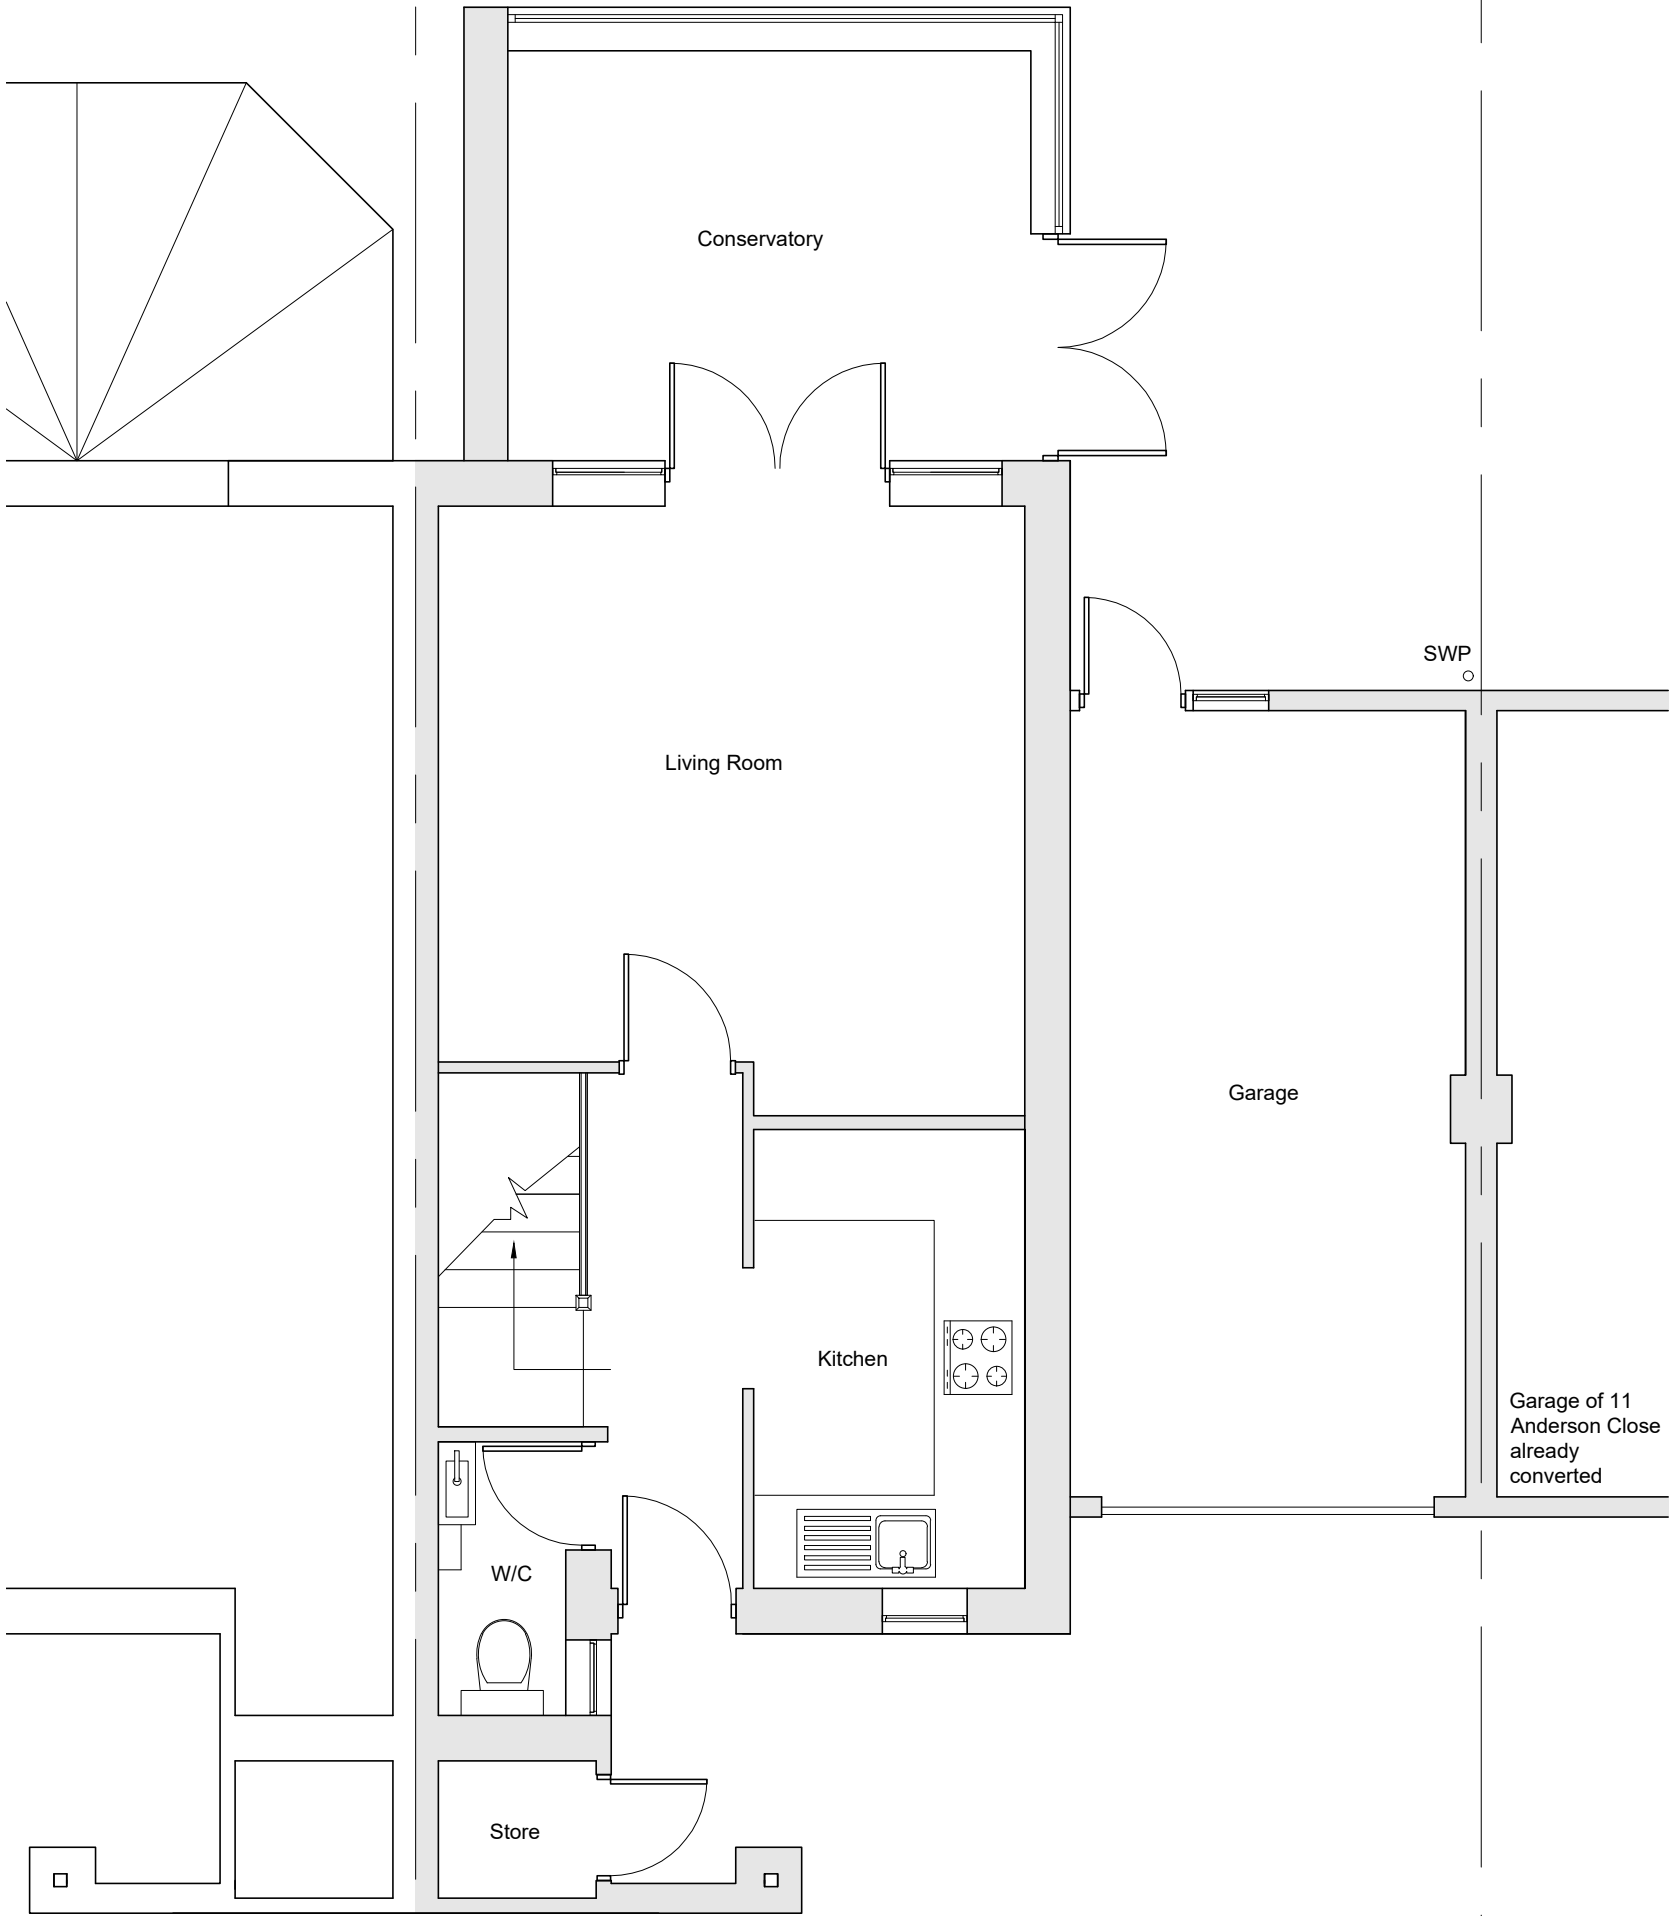

All dimensions must be checked on site and not scaled from this drawing. Any dimensional discrepancies discovered must be reported to the Surveyor before proceeding. This drawing is to be read in conjunction with all relevant documents.

This drawing is for planning purposes only. This drawing is copyright © and may not be reproduced without permission

Revisions			
-	-	-	-
CLIENT			
Mr & Mrs Jarczok			
JOB DESCRIPTION			
9 Anderson Close Harefield UB9 6HF			
DRAWING TITLE			
Existing Ground Floor Plan			
Scale	Date	Drawn	Checked
1:50@ A3	DEC 22	AJ	NJ
			
ProPlan Designs Architectural Design Services Tel: 07966 617 336 Mail: info@proplandesigns.co.uk			
Drawing Number	P075 - 200		




EXISTING FRONT ELEVATION
SCALE 1:100




EXISTING REAR ELEVATION
SCALE 1:100



EXISTING SIDE ELEVATION
SCALE 1:100

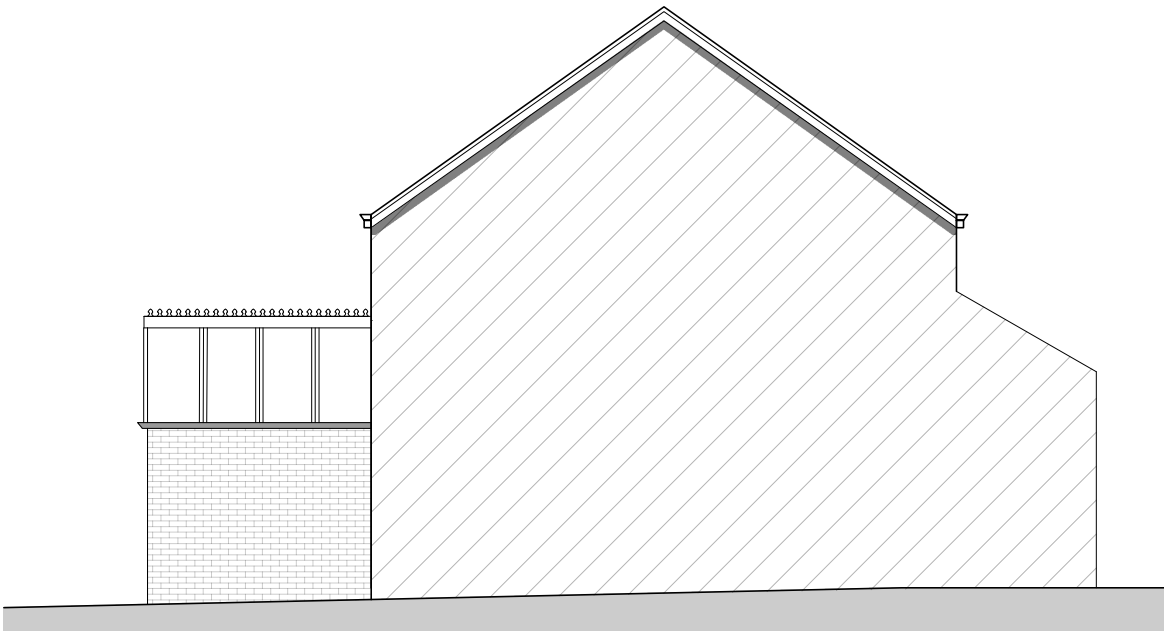

EXISTING SIDE ELEVATION
SCALE 1:100


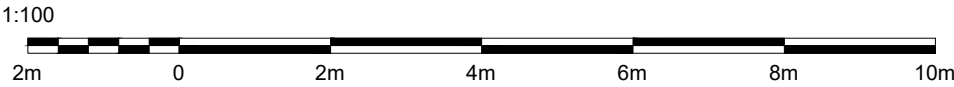


All dimensions must be checked on site and not scaled from this drawing. Any dimensional discrepancies discovered must be reported to the Surveyor before proceeding. This drawing is to be read in conjunction with all relevant documents. This drawing is for planning purposes only. This drawing is copyright © and may not be reproduced without permission			
Revisions			
-	-	-	
CLIENT			
Mr & Mrs Jarczok			
JOB DESCRIPTION			
9 Anderson Close Harefield UB9 6HF			
DRAWING TITLE			
Existing Elevations			
Scale	Date	Drawn	Checked
1:50@ A3	DEC 22	AJ	NJ
ProPlan Designs Architectural Design Services Tel: 07966 617 336 Mail: info@proplandesigns.co.uk			
Drawing Number		P075 - 201	

10cm

10cm SCALE WITH CAUTION use both scale bars to check for reduction or distortion

10cm

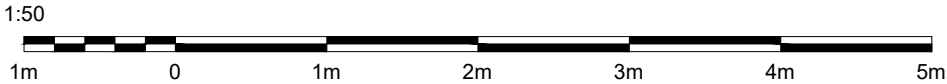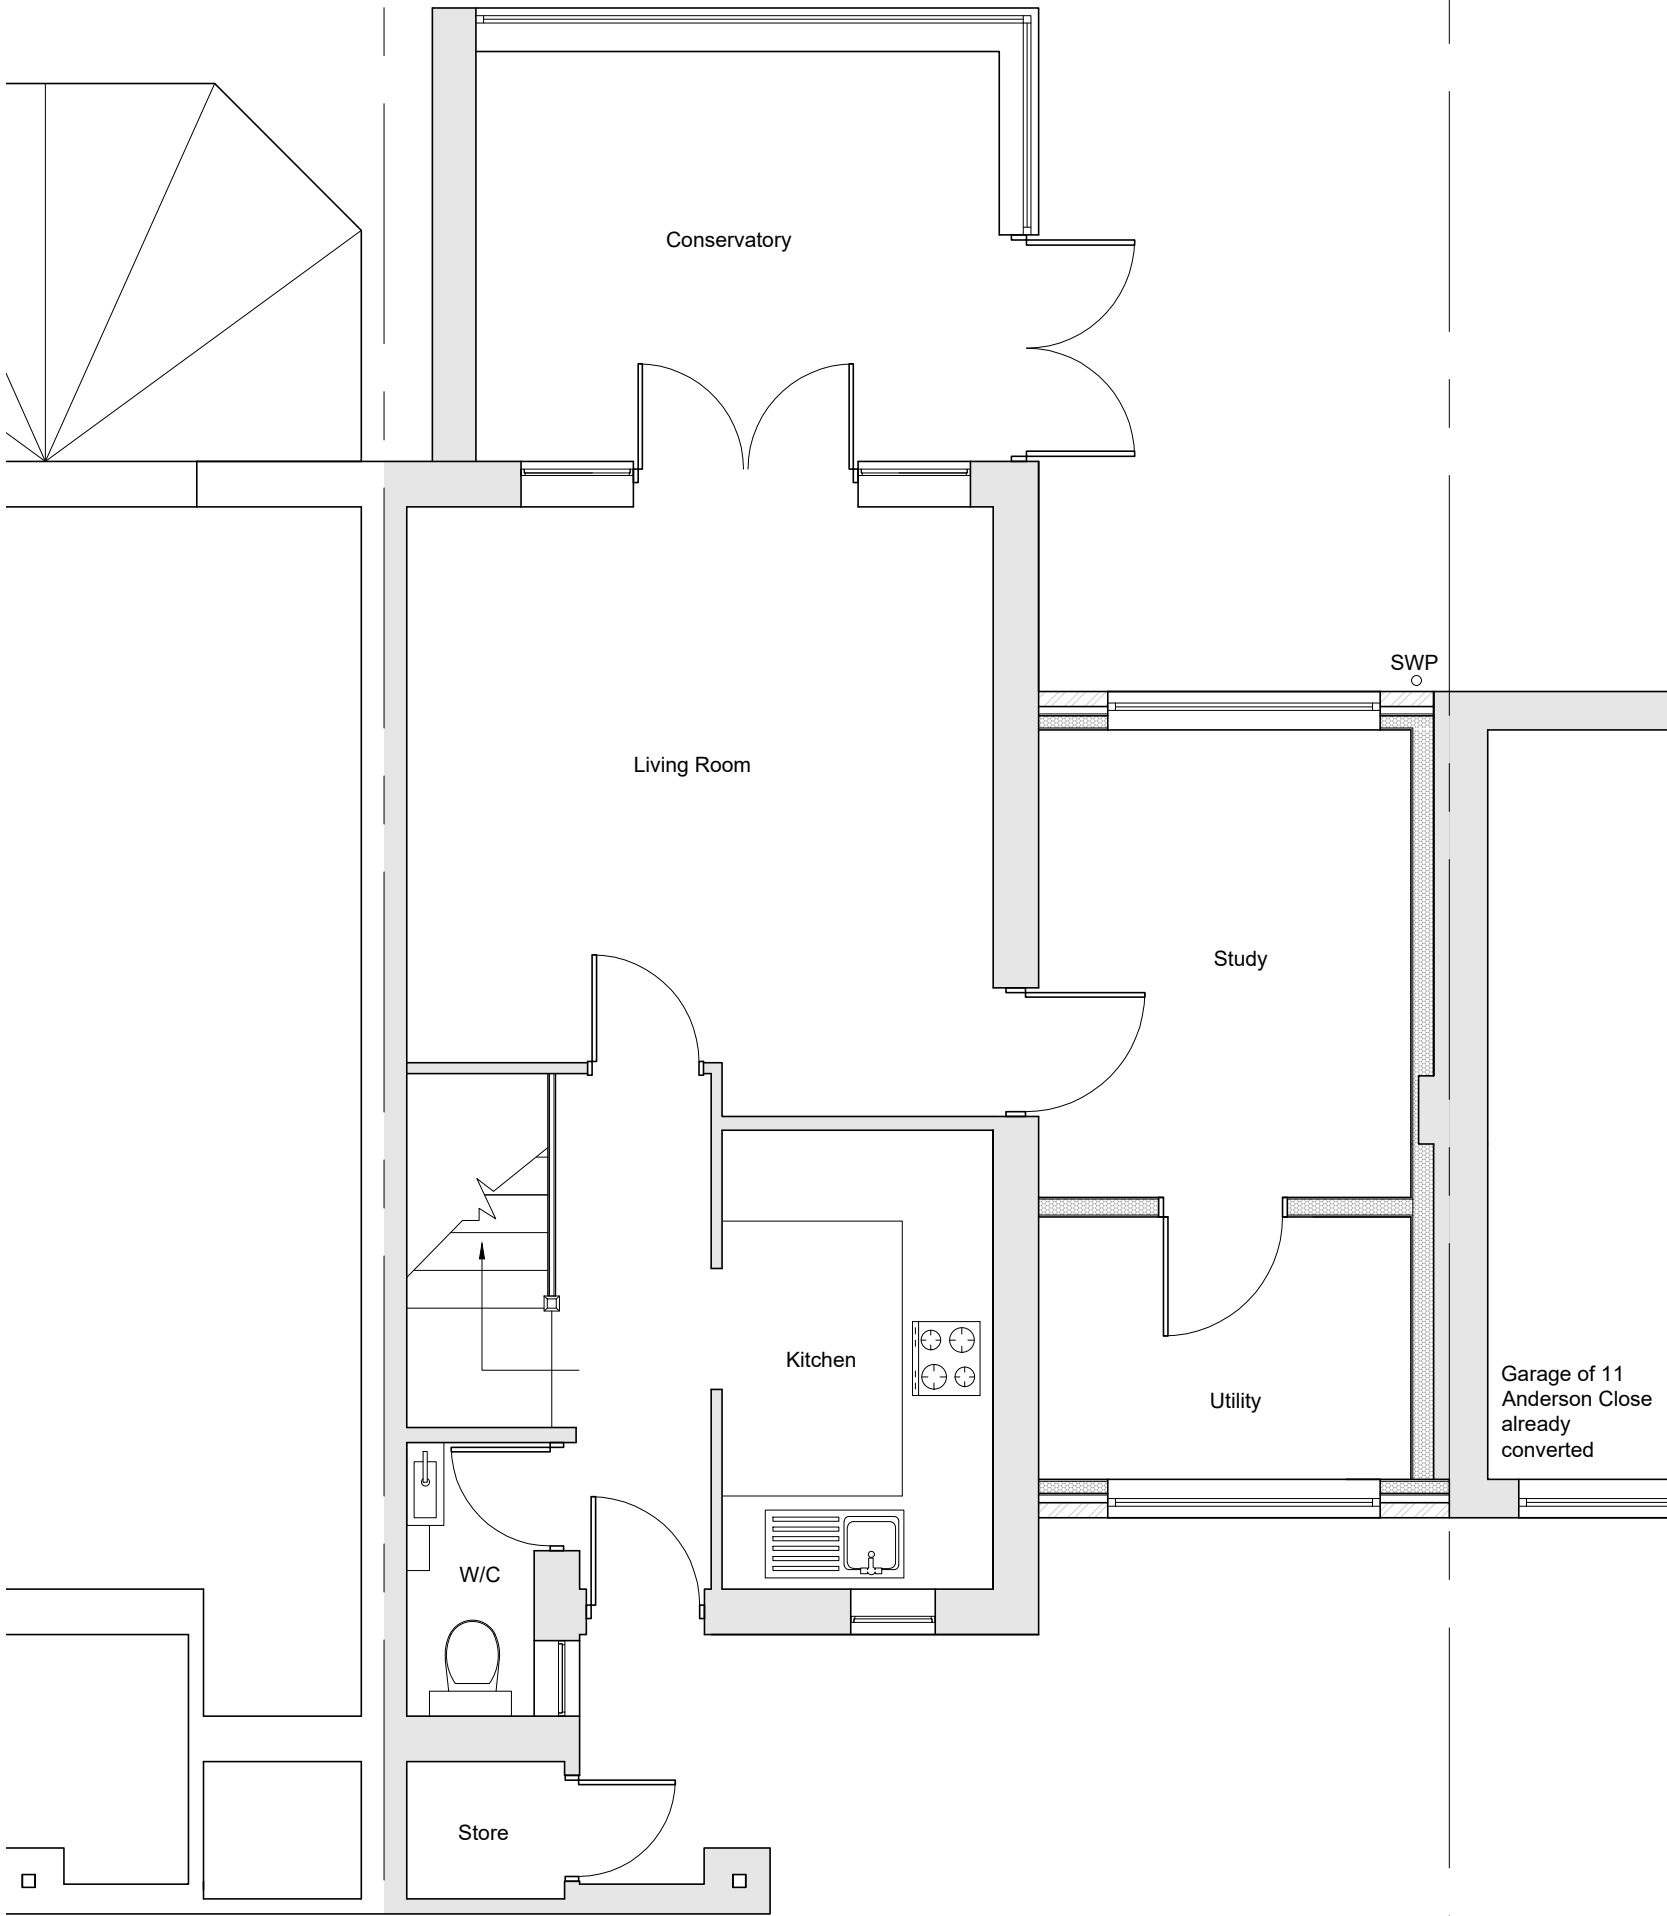

All dimensions must be checked on site and not scaled from this drawing. Any dimensional discrepancies discovered must be reported to the Surveyor before proceeding. This drawing is to be read in conjunction with all relevant documents.
This drawing is for planning purposes only. This drawing is copyright © and may not be reproduced without permission

Revisions		
-	-	-

CLIENT
Mr & Mrs Jarczok

JOB DESCRIPTION
**9 Anderson Close
Harefield
UB9 6HF**

DRAWING TITLE
Proposed Ground Floor Plan

Scale	Date	Drawn	Checked
1:50@ A3	DEC 22	AJ	NJ

ProPlan Designs
Architectural Design Services
Tel: 07966 617 336
Mail: info@proplandesigns.co.uk

Drawing Number	P075 - 202
----------------	------------




PPROPOSED FRONT ELEVATION
SCALE 1:100




PPROPOSED REAR ELEVATION
SCALE 1:100



PROPOSED SIDE ELEVATION
SCALE 1:100
No change to this elevation

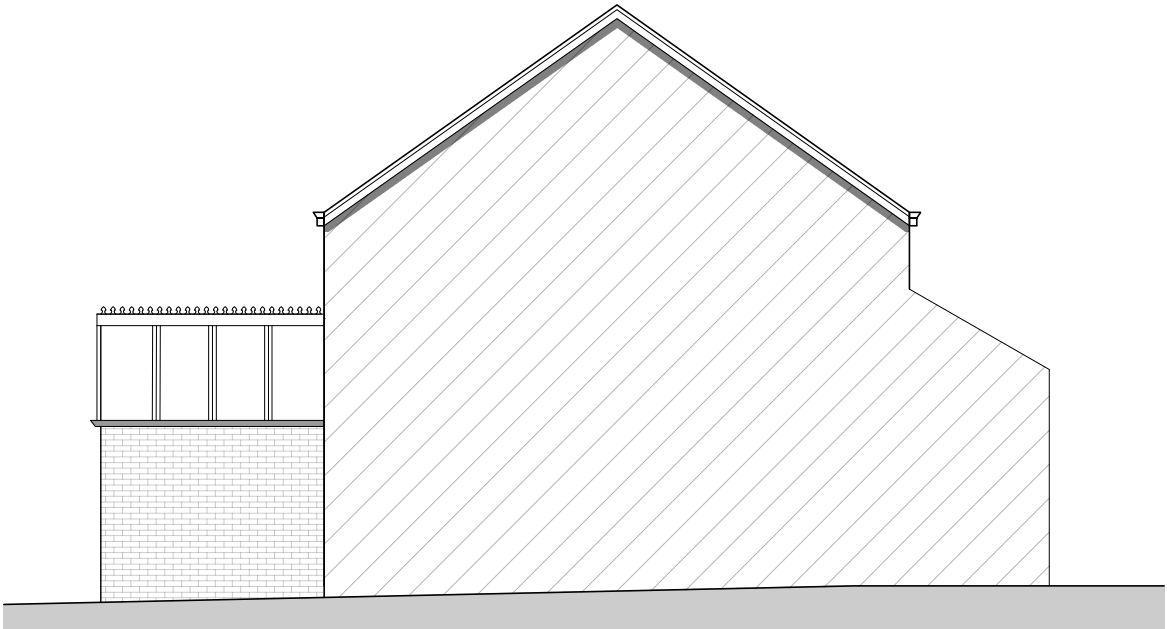

PROPOSED SIDE ELEVATION
SCALE 1:100
No change to this elevation

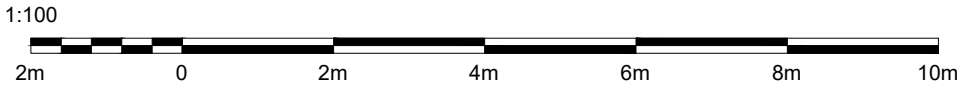

All dimensions must be checked on site and not scaled from this drawing. Any dimensional discrepancies discovered must be reported to the Surveyor before proceeding. This drawing is to be read in conjunction with all relevant documents.

This drawing is for planning purposes only. This drawing is copyright © and may not be reproduced without permission

Revisions			
-	-	-	-

CLIENT

Mr & Mrs Jarczok

JOB DESCRIPTION

9 Anderson Close
Harefield
UB9 6HF

DRAWING TITLE

Proposed Elevations

Scale	Date	Drawn	Checked
1:50@ A3	DEC 22	AJ	NJ

ProPlan Designs
Architectural Design Services
Tel: 07966 617 336
Mail: info@proplandesigns.co.uk

Drawing Number	P075 - 203
----------------	------------

10cm

BELFRY AVENUE

ANDERSON CLOSE

BLOCK PLAN

Scale 1:200

1:200



Produced on 30 September 2020 from the Ordnance Survey National Geographic Database and incorporating surveyed revision available at this date.
This map shows the area bounded by 504303,190797 504303,190939 504445,190939 504445,190797
Reproduction in whole or part is prohibited without the prior permission of Ordnance Survey.
Crown copyright 2020. Supplied by copla ltd trading as UKPlanningMaps.com a licensed Ordnance Survey partner (100054135).
Data licenced for 1 year, expiring 30 September 2021. Unique plan reference: v2c/514017/696513

All dimensions must be checked on site and not scaled from this drawing. Any dimensional discrepancies discovered must be reported to the Surveyor before proceeding. This drawing is to be read in conjunction with all relevant documents.

This drawing is copyright © and may not be reproduced without permission

CLIENT		DRAWING TITLE				<div><div><div></div><div>PP</div></div><div>ProPlan Designs</div><div>Architectural Design Services</div><div>Tel: 07966 617 336</div><div>Mail: info@proplandesigns.co.uk</div></div>	
Mr & Mrs Jarczok		Site Location and Block Plans					
JOB DESCRIPTION		Scale	Date	Drawn	Checked		
9 Anderson Close Harefield UB9 6HF		varies @ A3	DEC 22	AJ	NJ		
		Revisions				<div>Drawing Number</div> <div>P075 - 204</div>	
		-	-	-			