

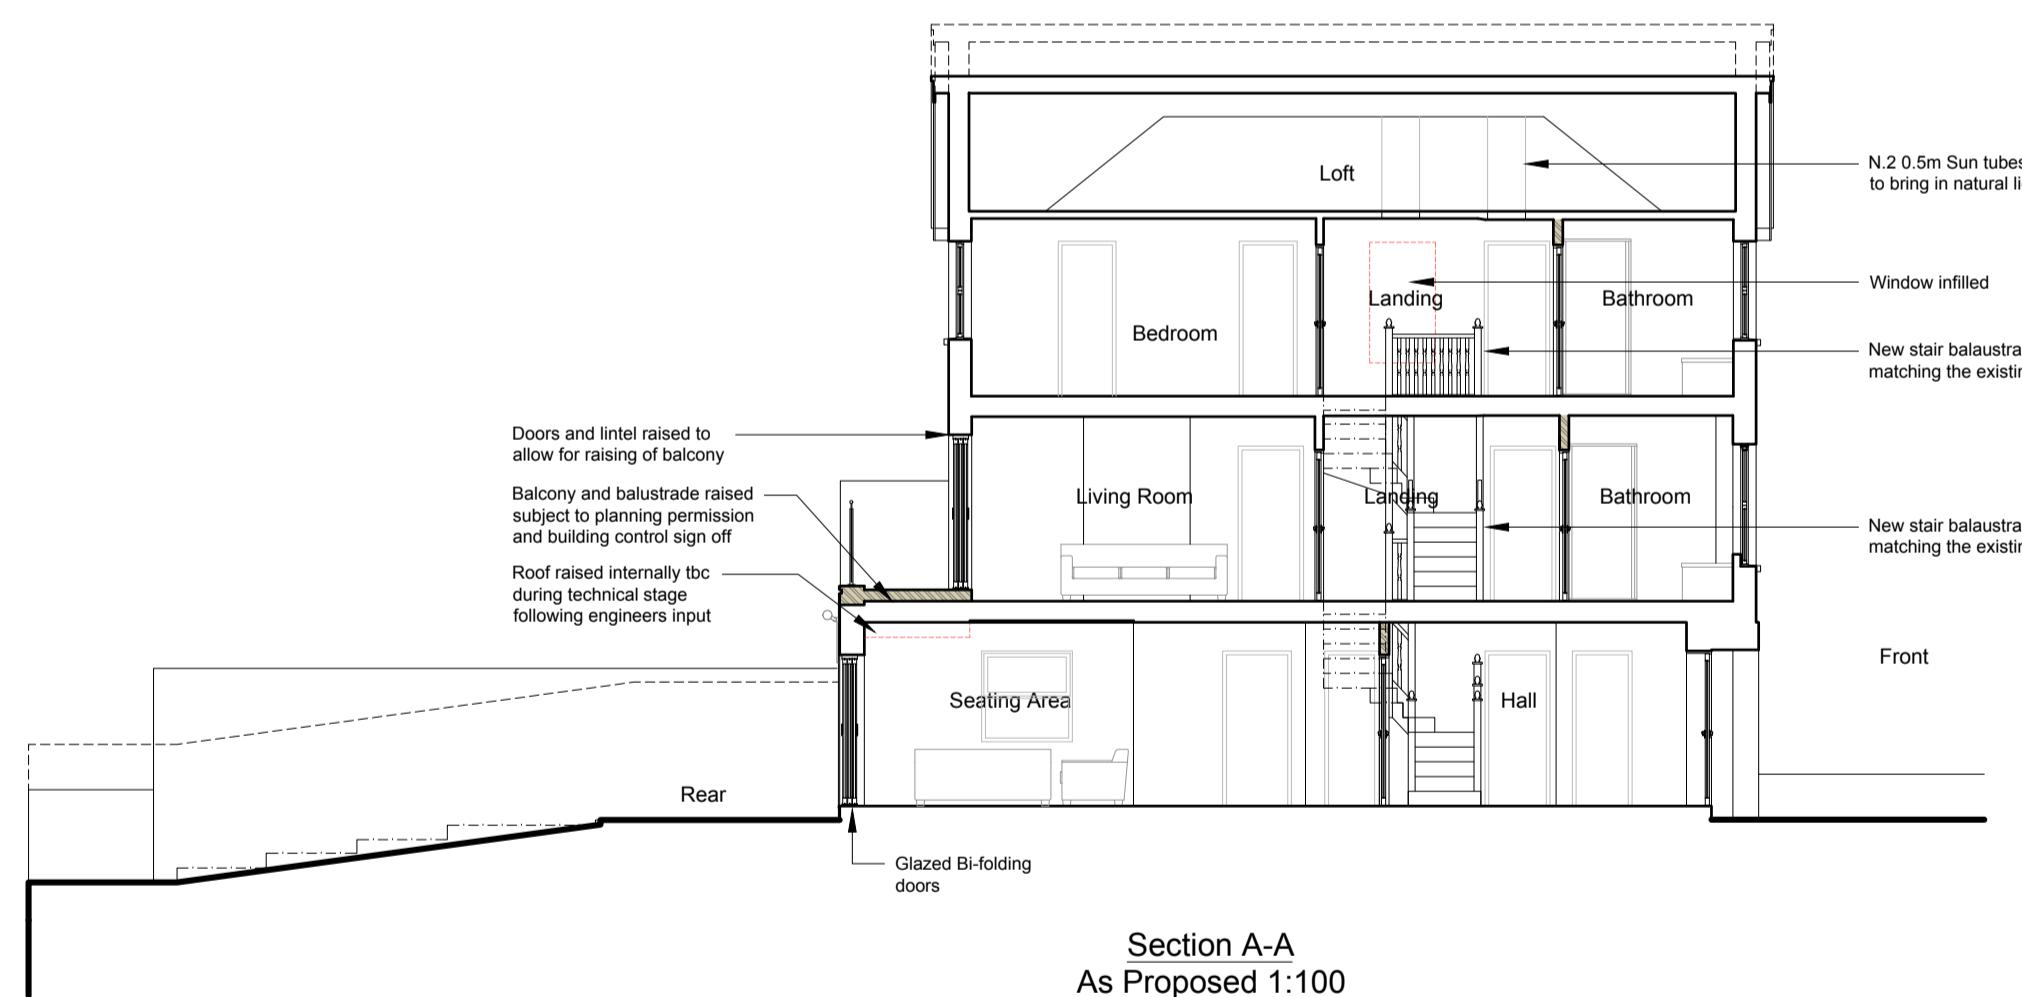
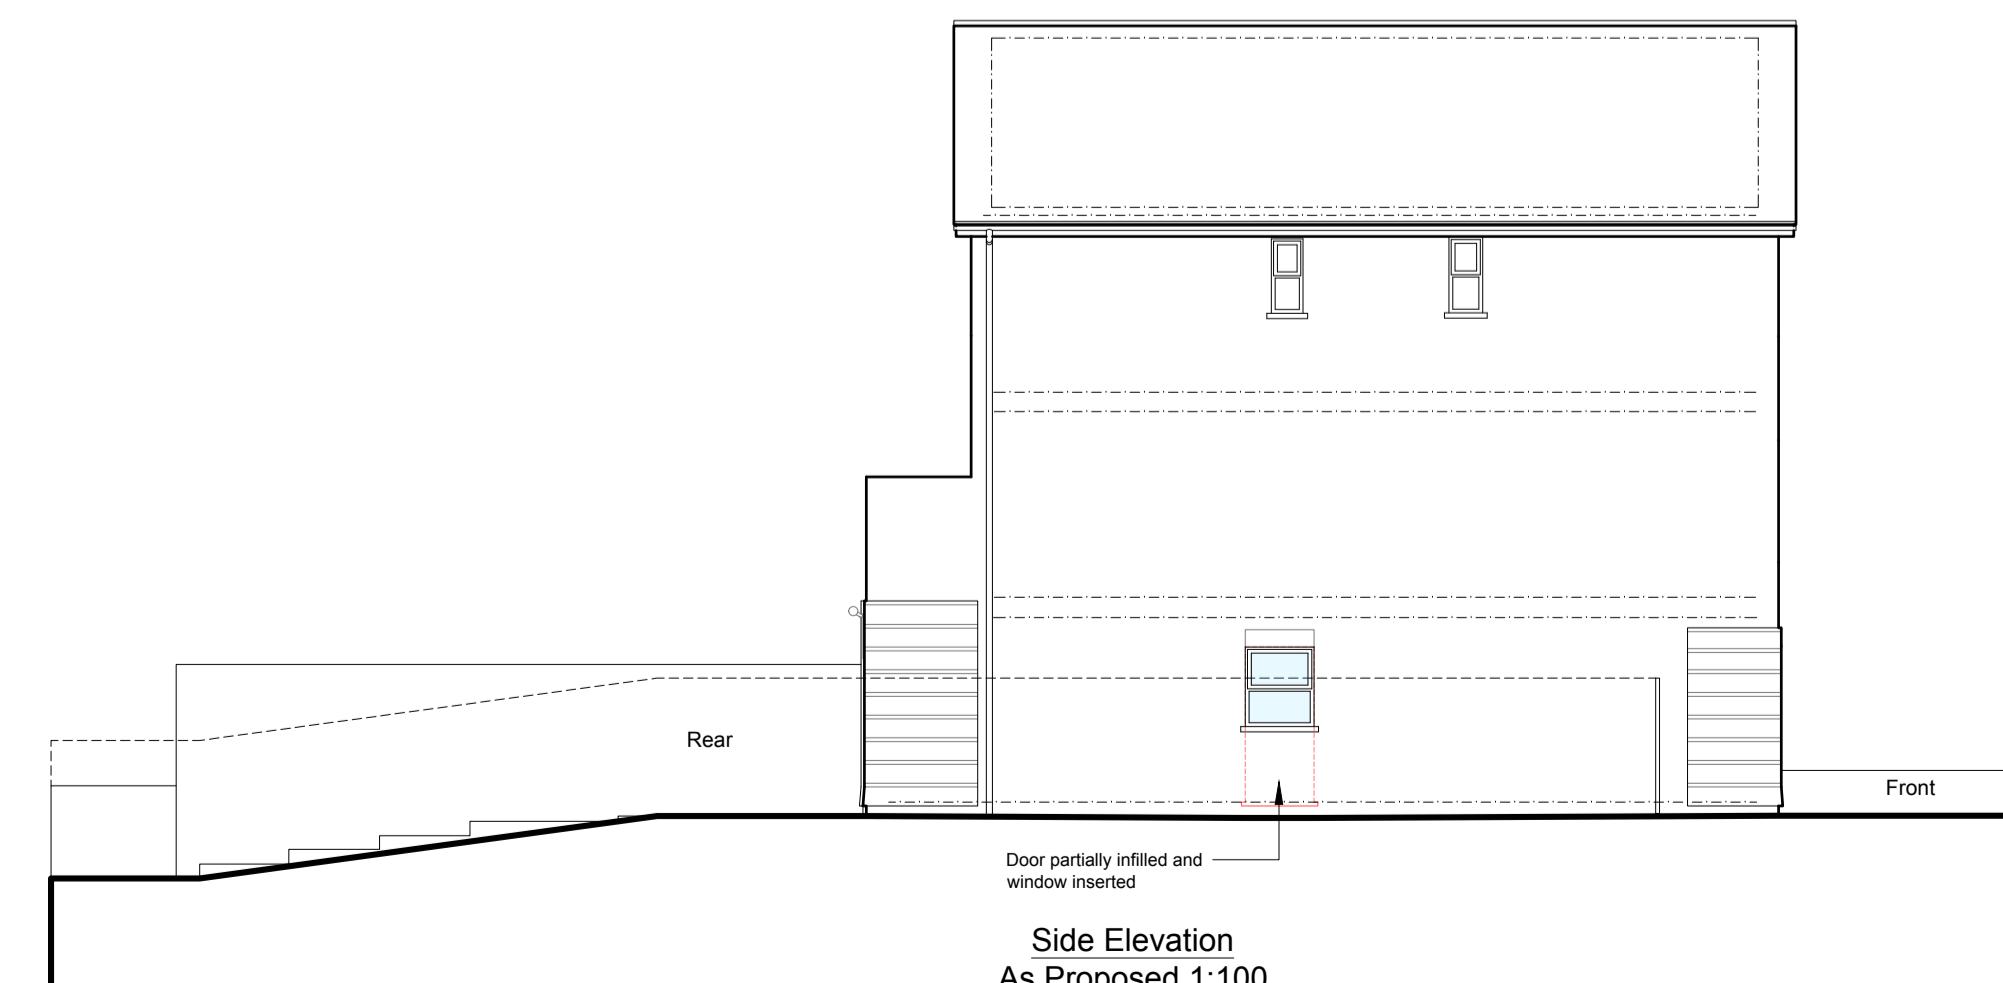


Ground Floor Plan
As Proposed 1:100

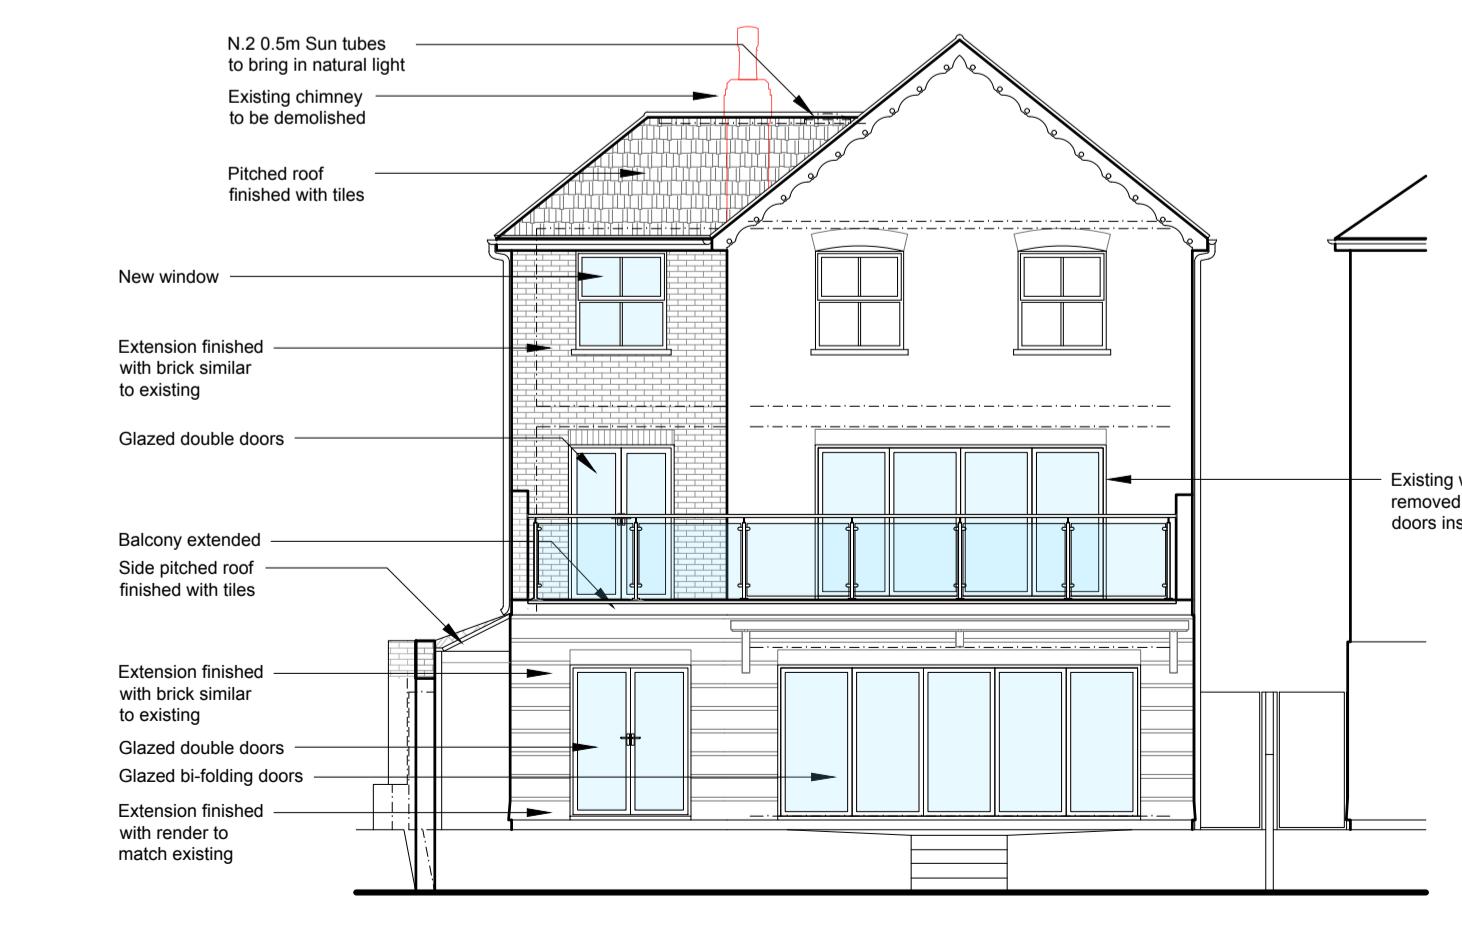

Front Elevation
As Proposed 1:100

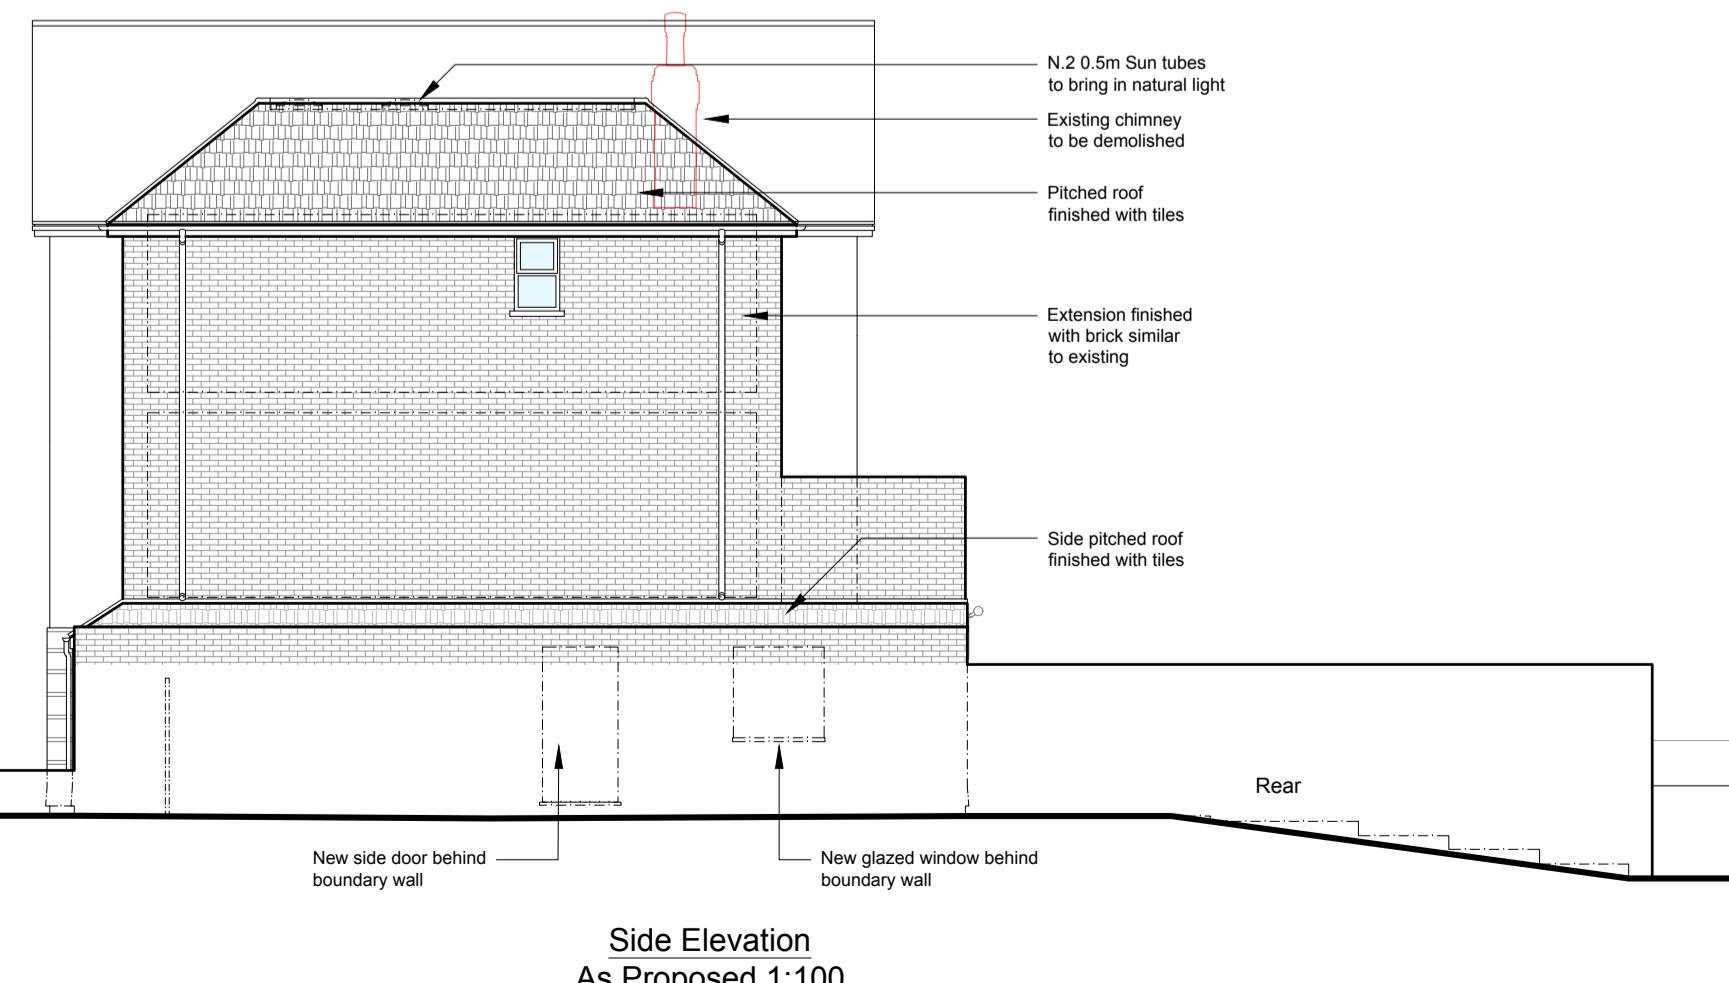

SCALE: 1:50
SCALE: 1:100

