




Ground Floor Plan
As Existing 1:100

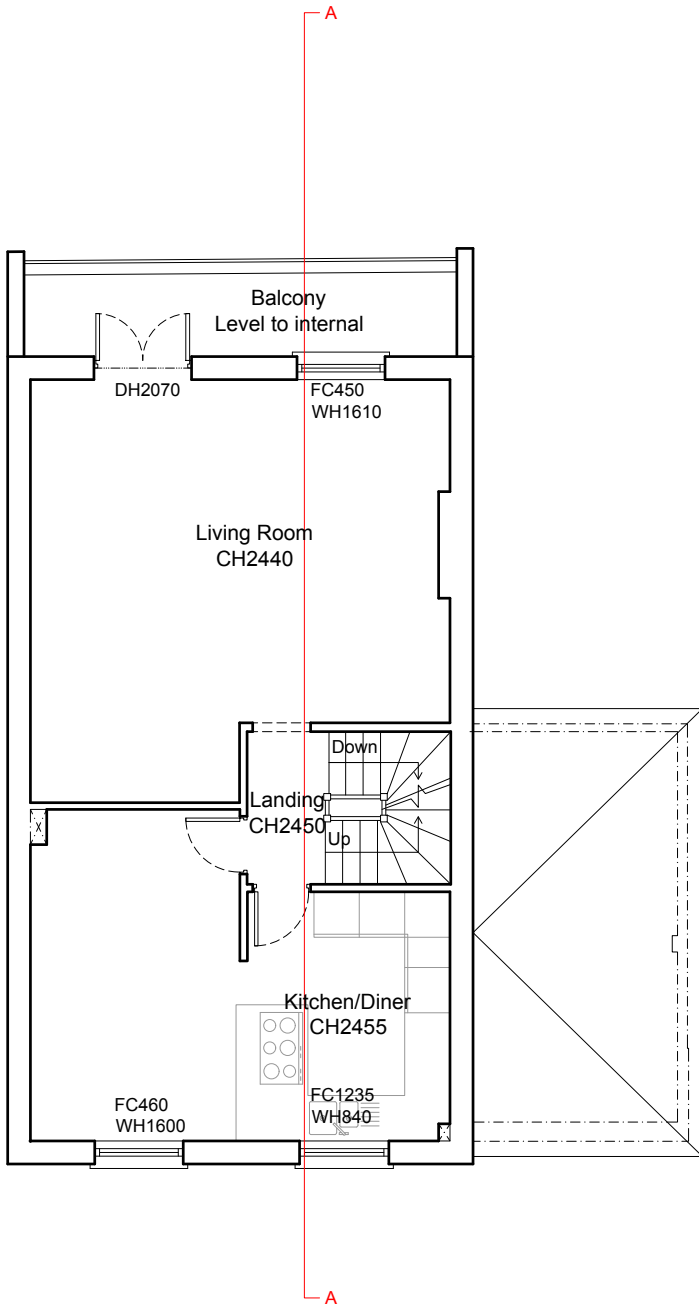


First Floor Plan
As Existing 1:100

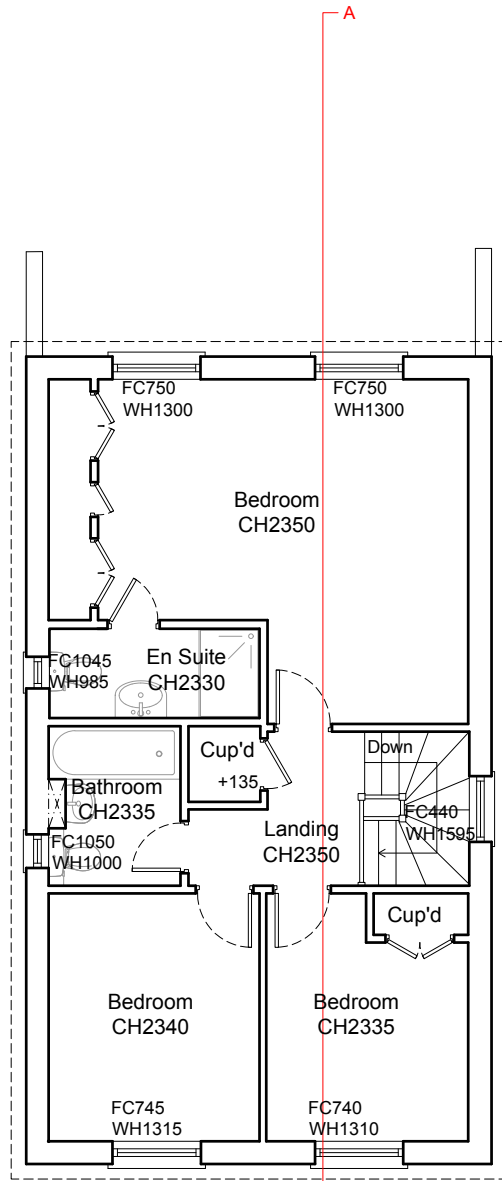

Second Floor Plan
As Existing 1:100

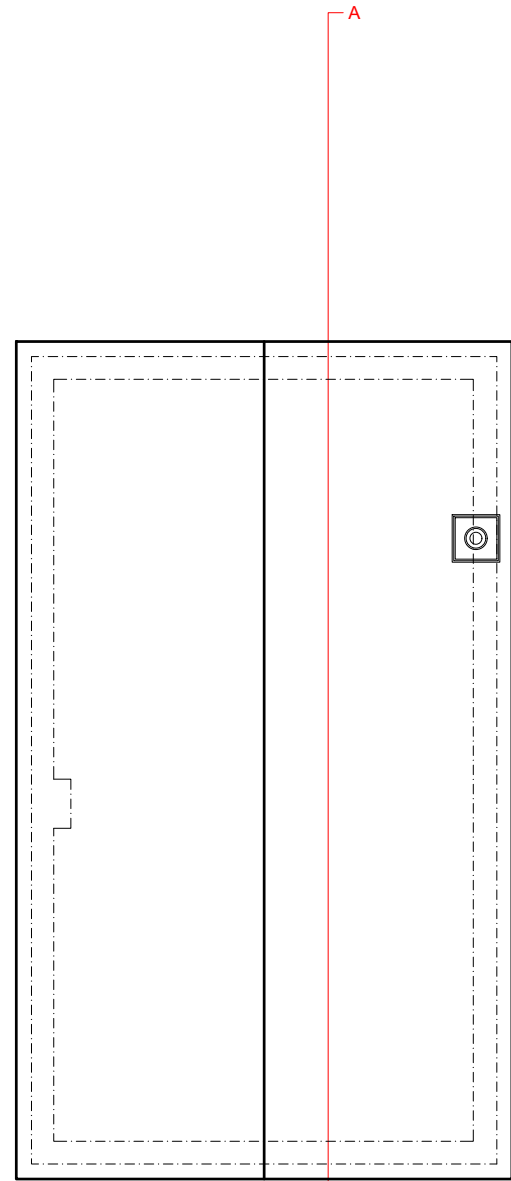


Roof Plan
As Existing 1:100

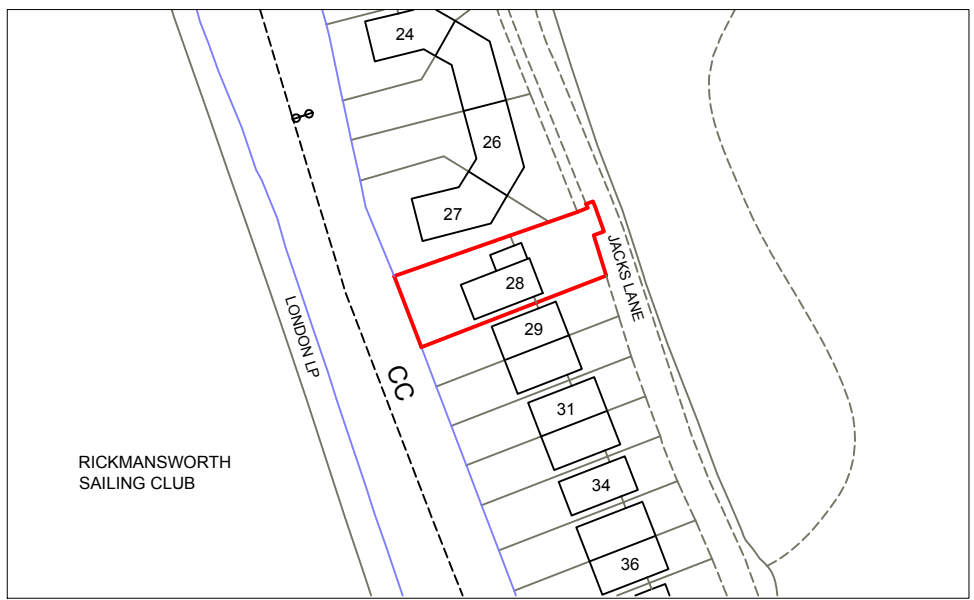


Location Plan

Scale 1:1250
0 10 20 30 40 50 60 70 80 90 100m

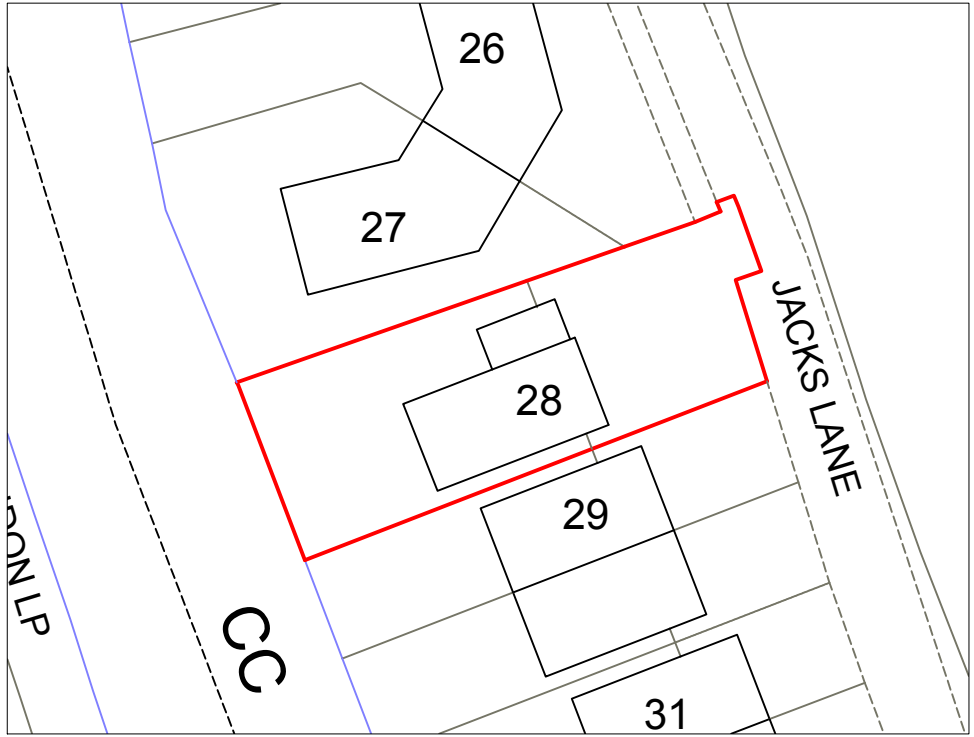

Existing Block Plan


Scale 1:500
0 10 20 30 40m

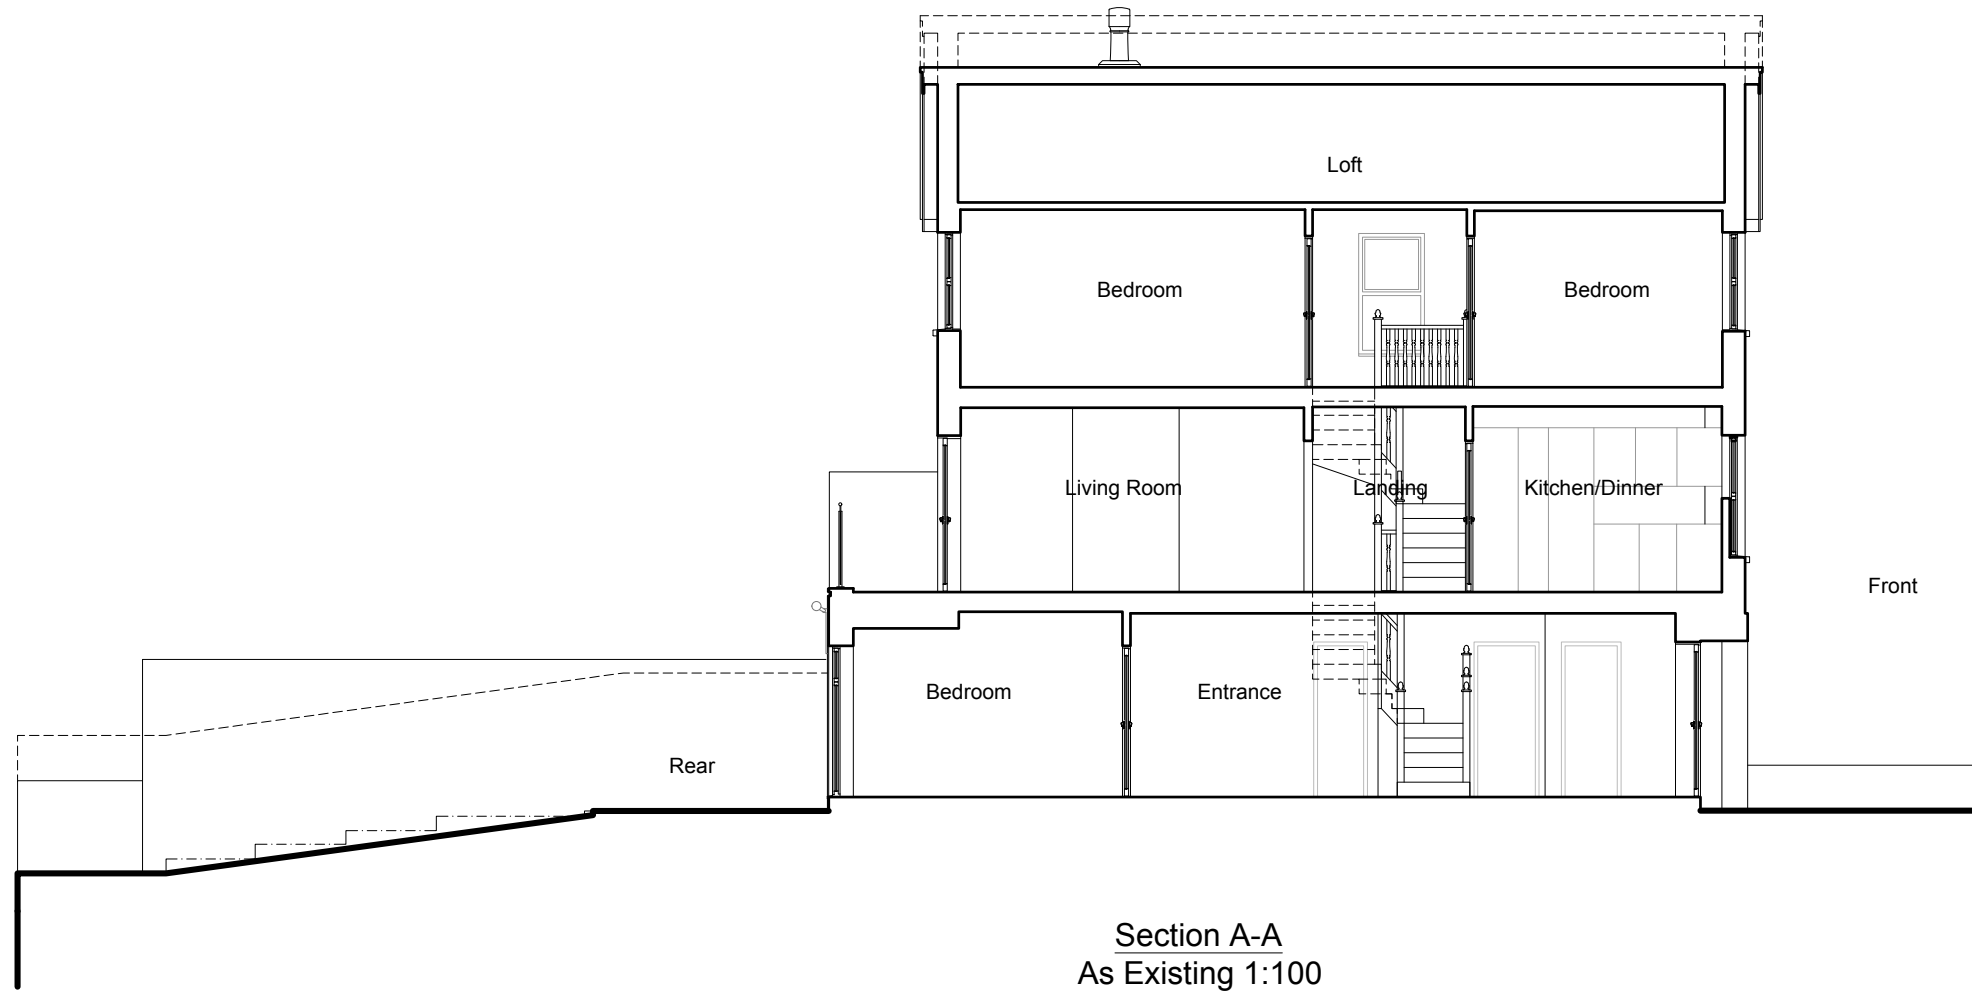

Section A-A
As Existing 1:100




Front Elevation
As Existing 1:100

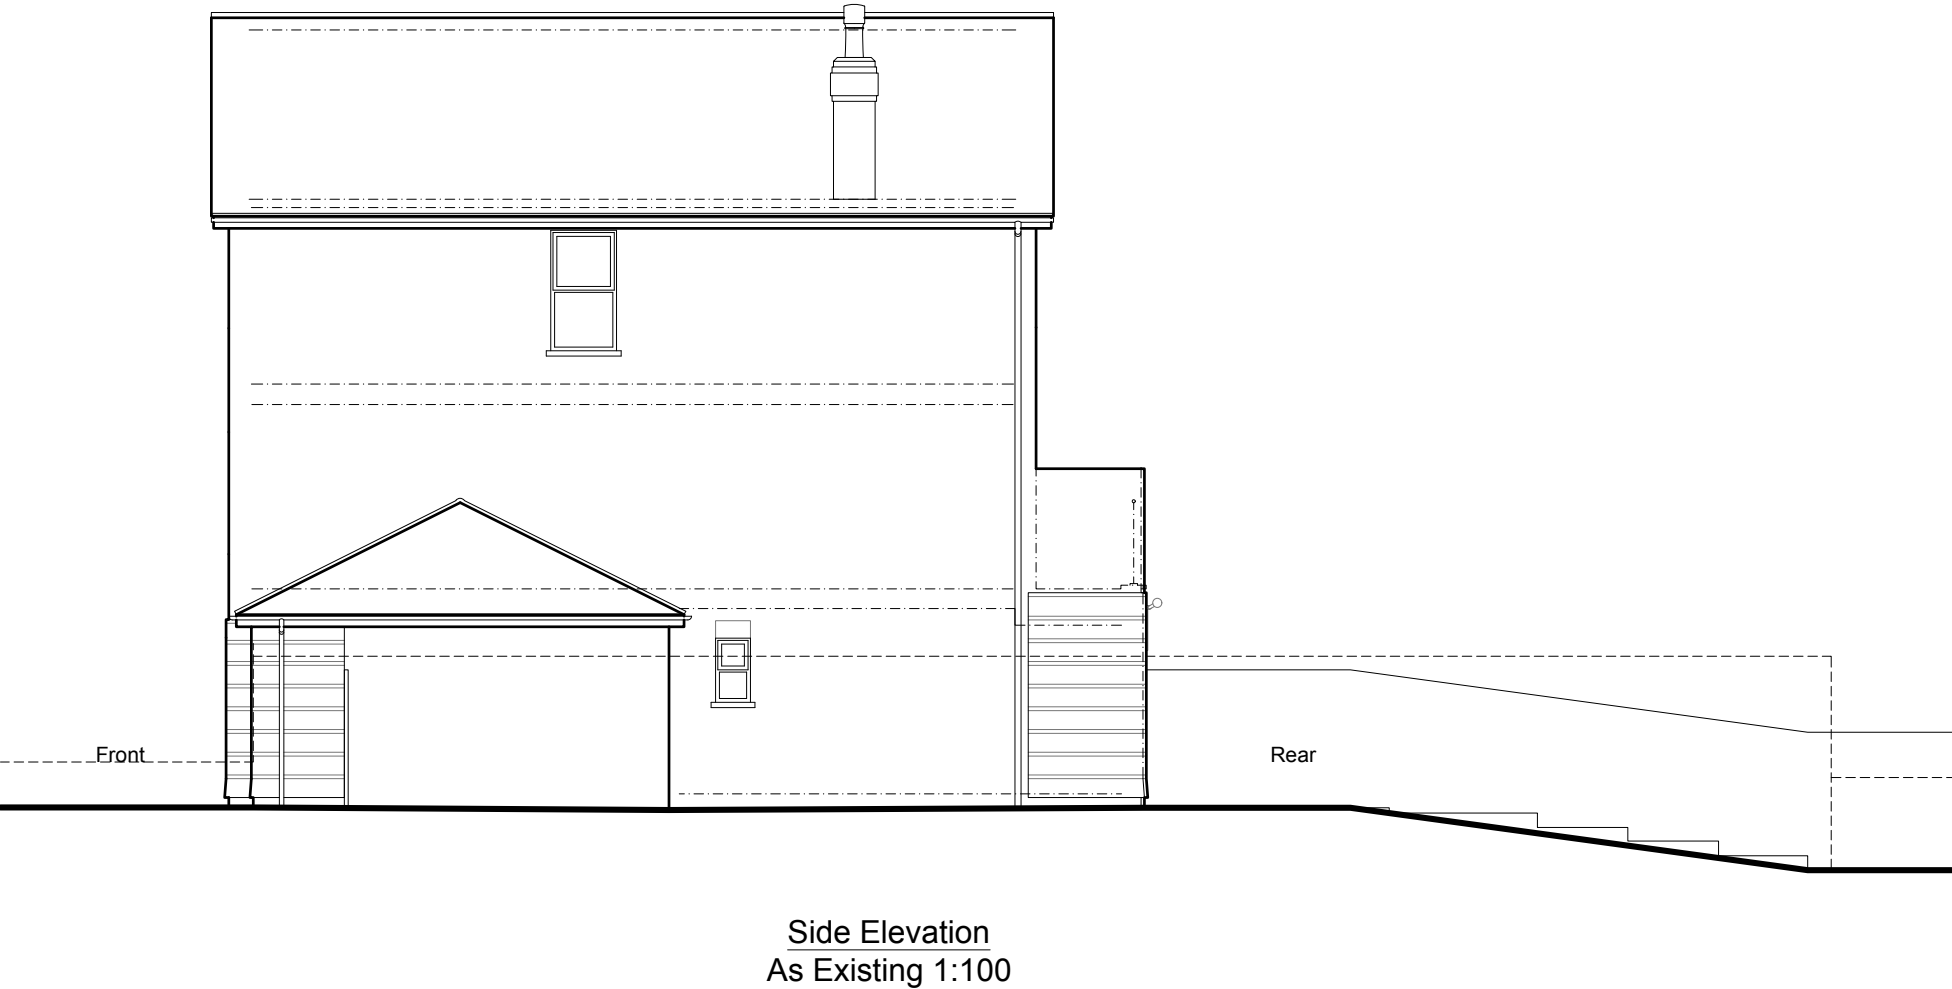

Side Elevation
As Existing 1:100




Rear Elevation
As Existing 1:100

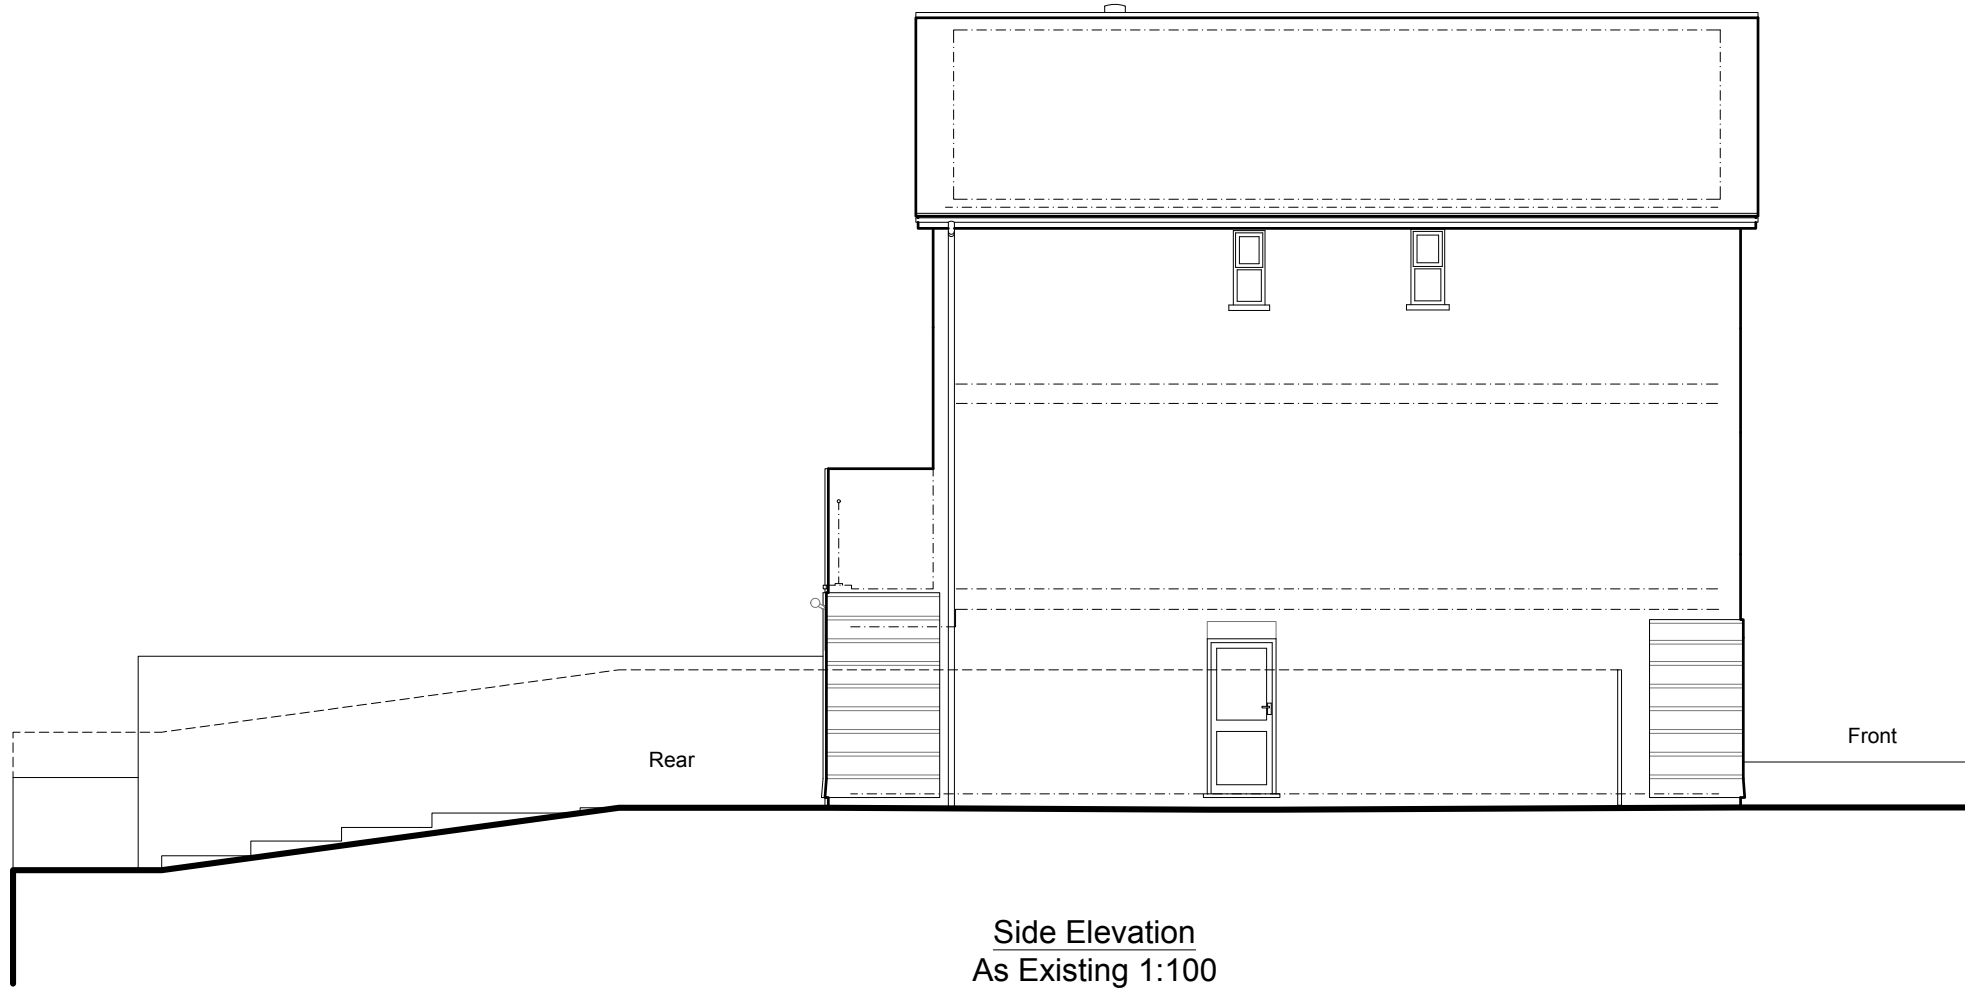


Side Elevation
As Existing 1:100

NOTES:
© COPYRIGHT - DETAILED PLANNING LTD
All dimension should be checked on site prior to works commencing. Variations in squareness, depth of plaster etc. must be checked for. Where new walls are shown as aligned with existing walls, physical removal of brickwork and / or plaster to establish the actual position of the wall being attached to must be checked.
Any discrepancies should be reported in writing immediately.
When printing off PDF's, check that the drawings are printed to correct paper size and scale.
Documents should be used as to the drawing status described.
Property owner to ensure that all aspects of the 'party wall etc...' act 1997 are complied with prior to any works commencing on site.
Client to be aware of CDM duties and appoint as appropriate.

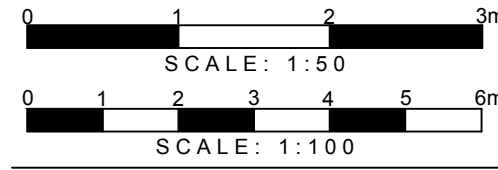


DETAILED PLANNING
1st FLOOR, 311 CHASE ROAD
SOUTHGATE
LONDON N14 6JS
T 0208 1500 494
E INFO@DETAILED-PLANNING.CO.UK
WWW.DETAILED-PLANNING.CO.UK
SITE
28 Jacks Lane, Harefield, Uxbridge, UB9 8HE
DRAWING TITLE
Existing Drawings
DRAWINGS STATUS
Planning
SCALE DATE DRAWN CHECKED
As noted @ A1 Oct 2022 L.M.F.R.E.Z. P.C.
DRAWING NO. 2018B_HHf SH1 REVISION D

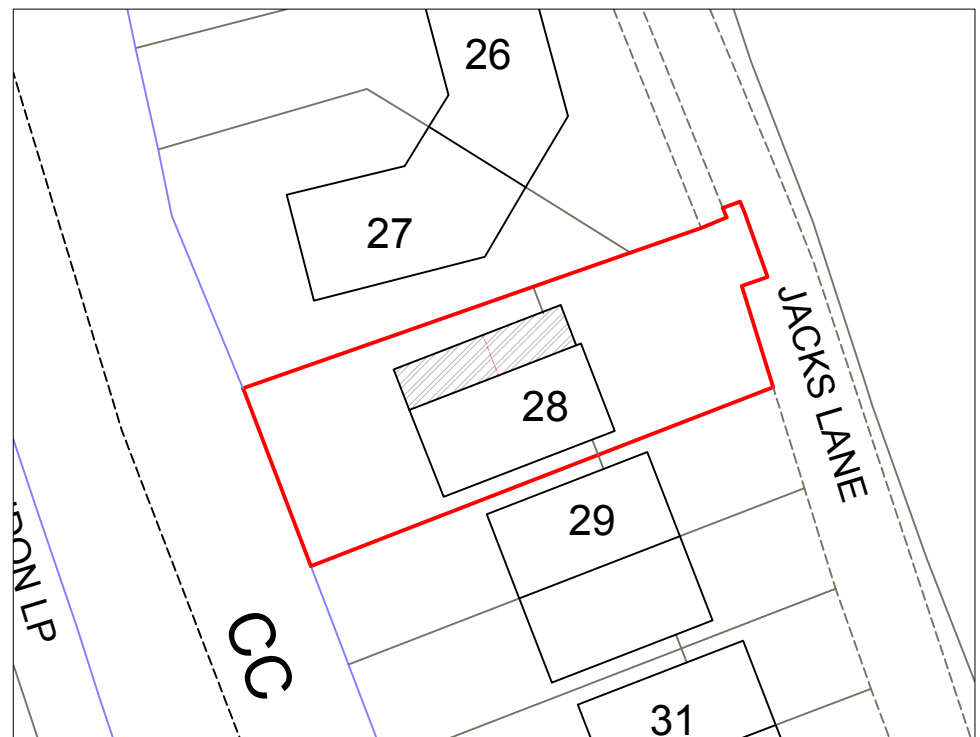


Proposed Block Plan

Scale 1:500


0 10 20 30 40m

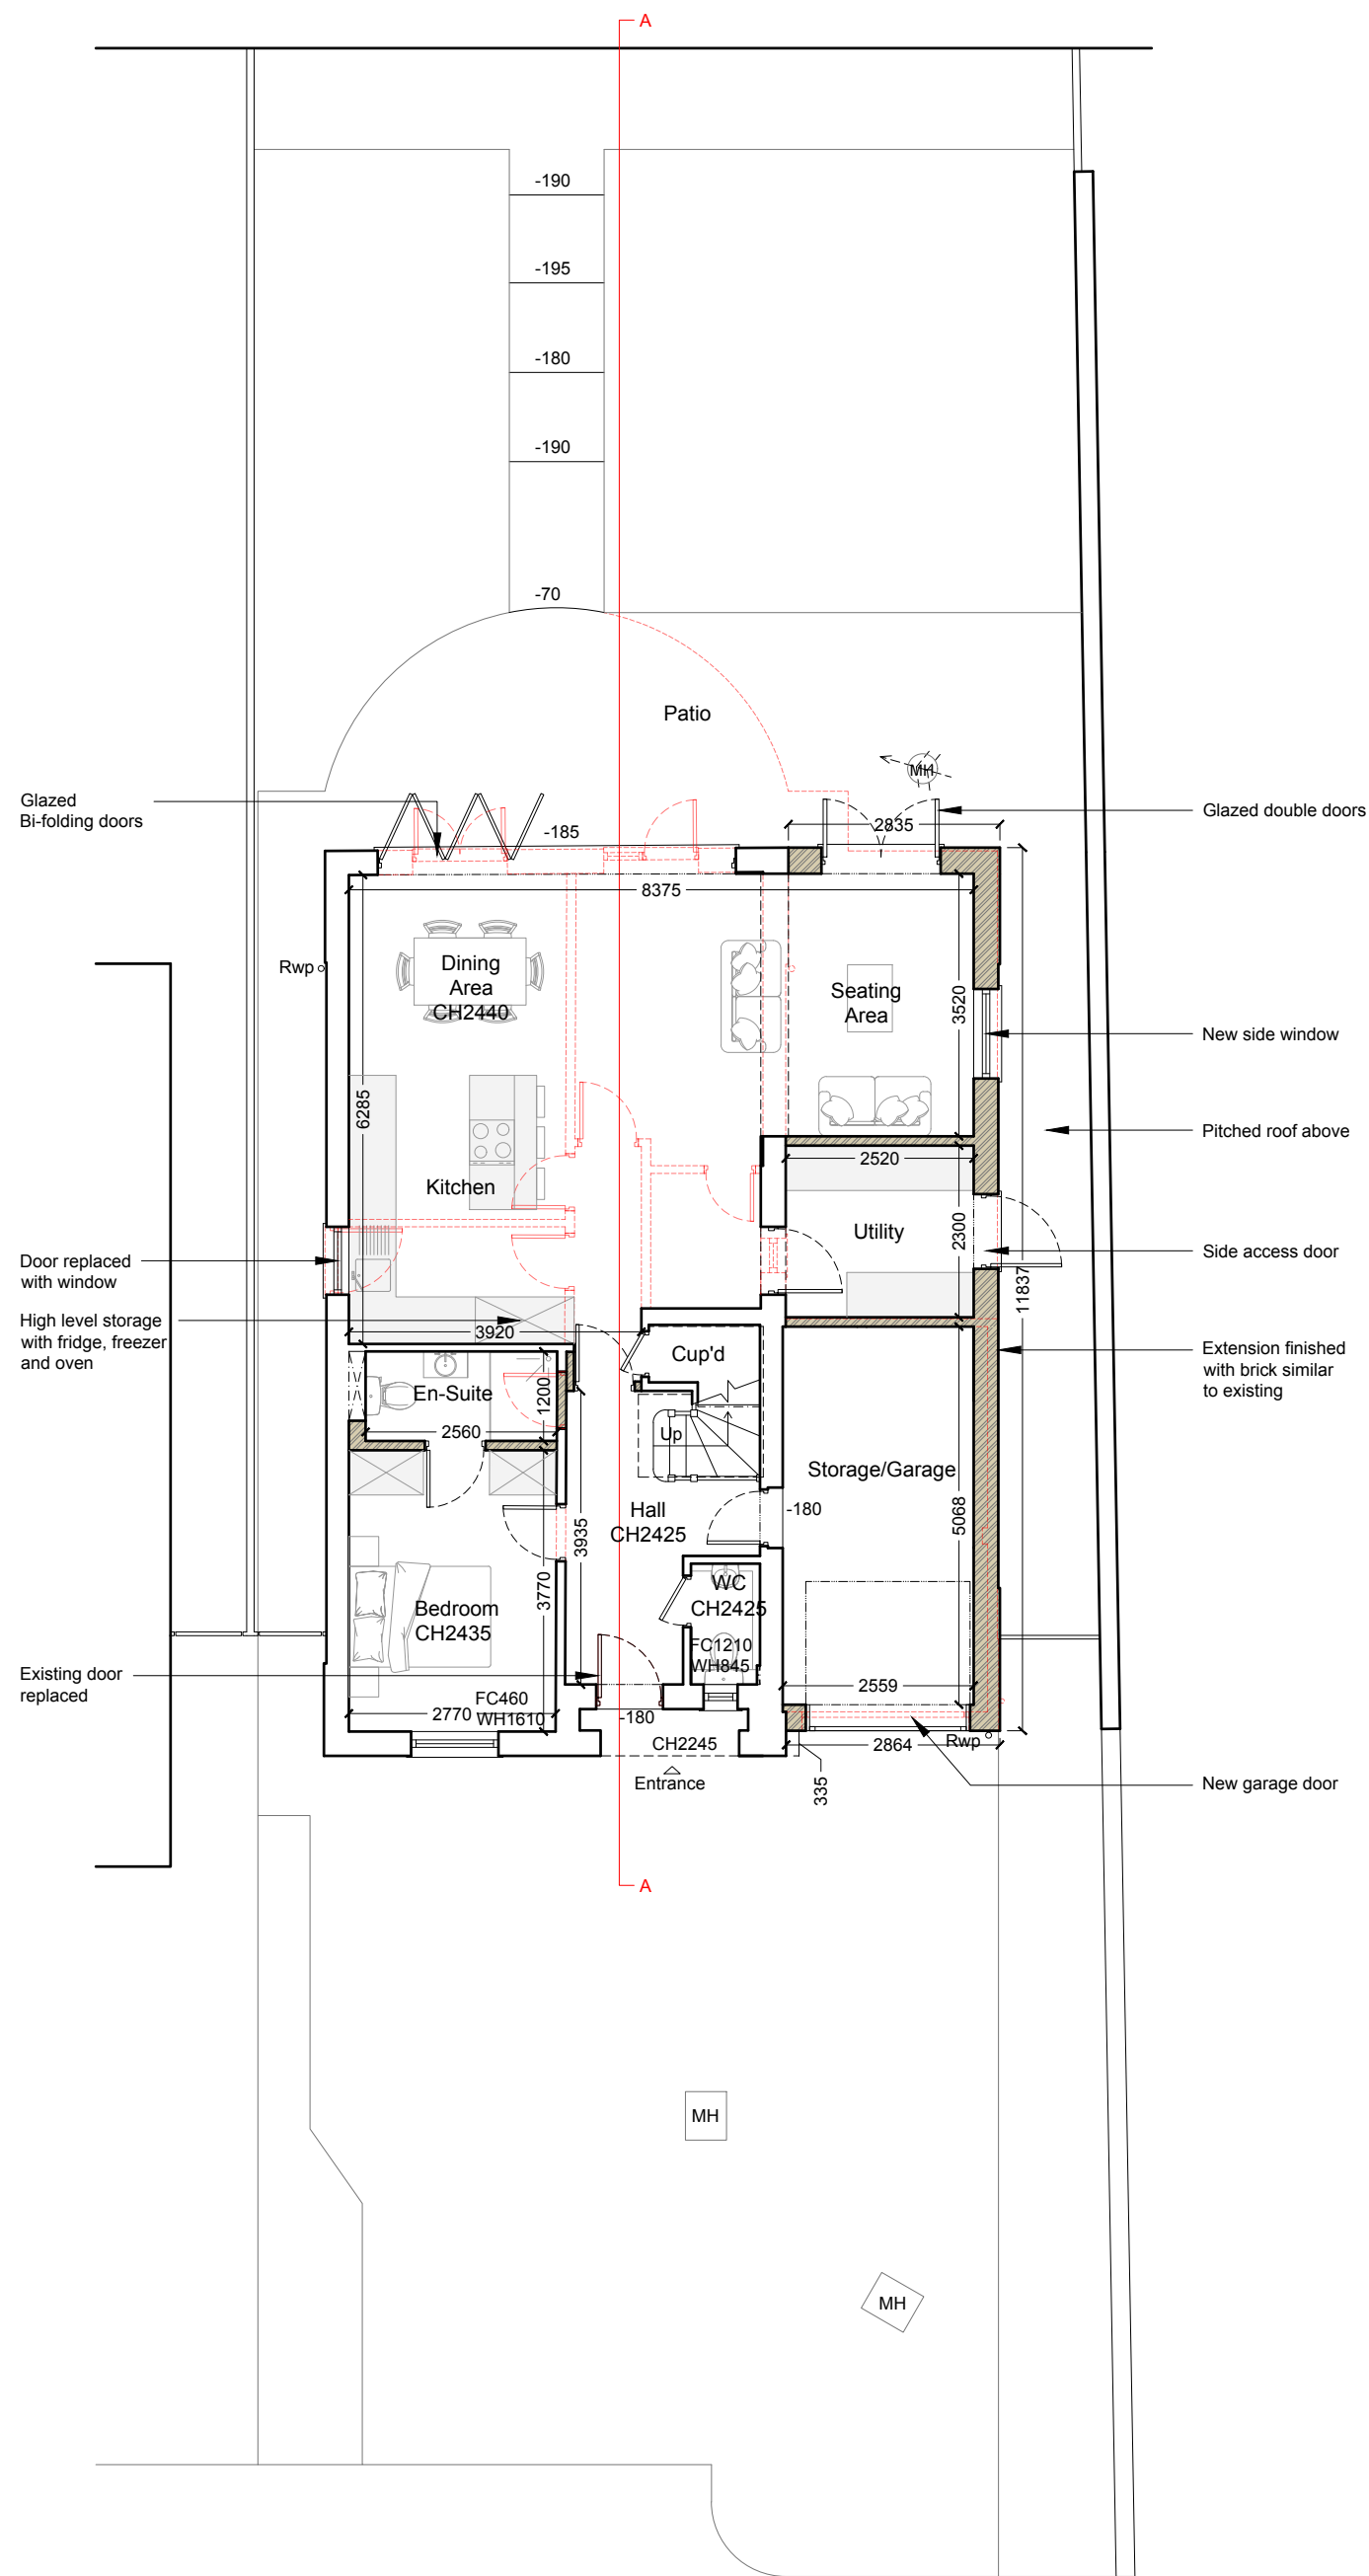


Ground Floor Plan
As Proposed 1:100

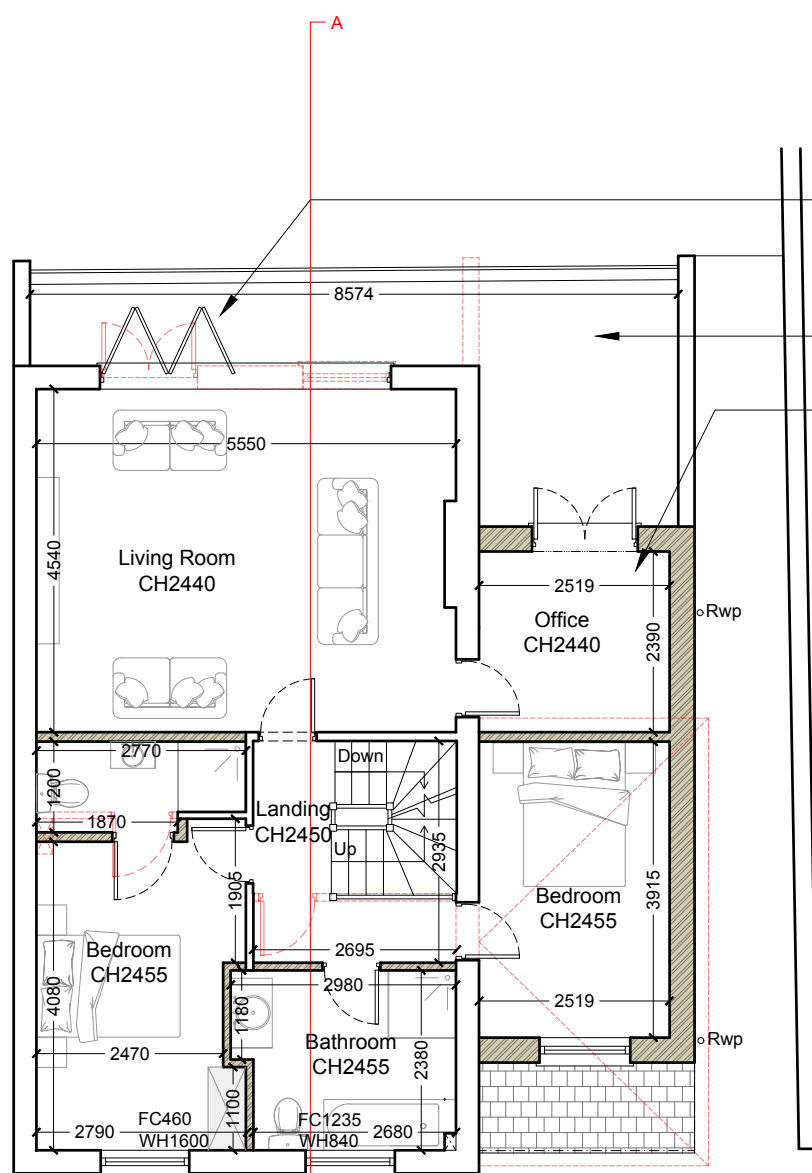


First Floor Plan
As Proposed 1:100

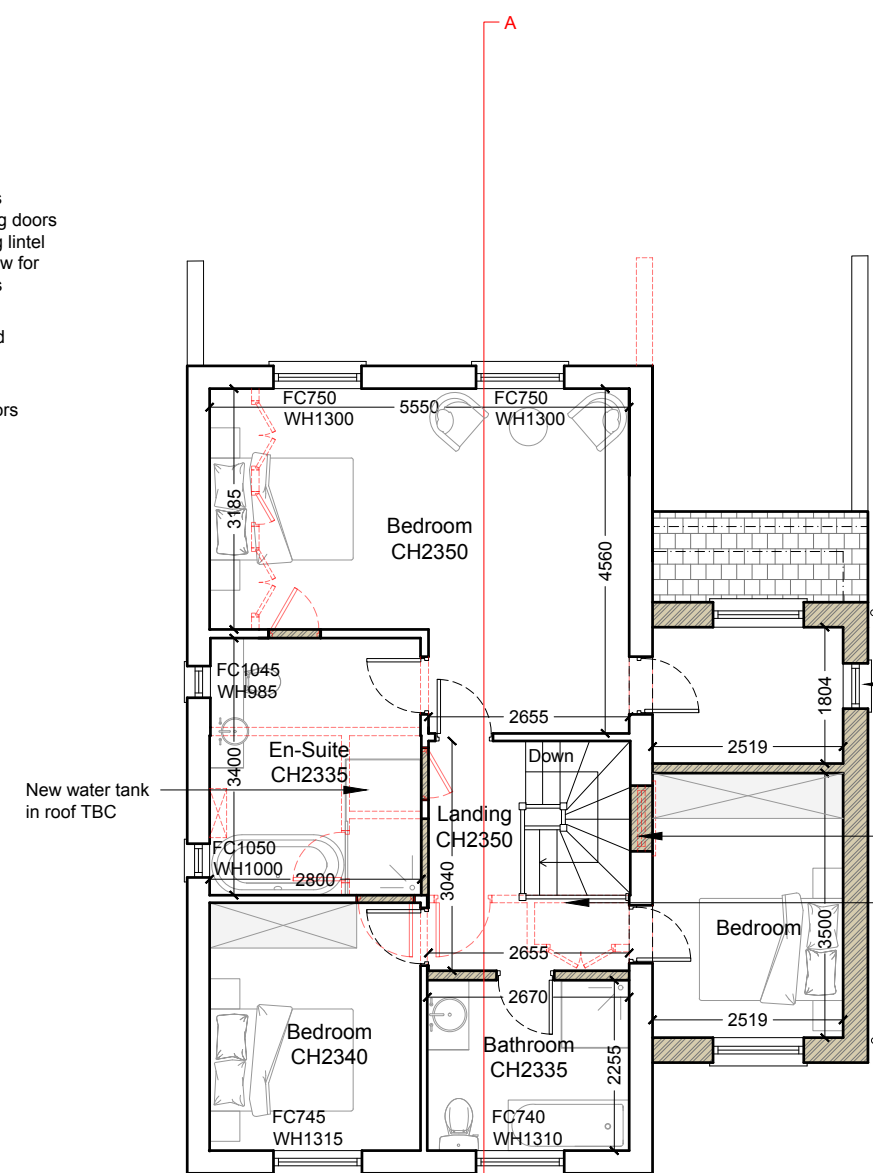

Second Floor Plan
As Proposed 1:100

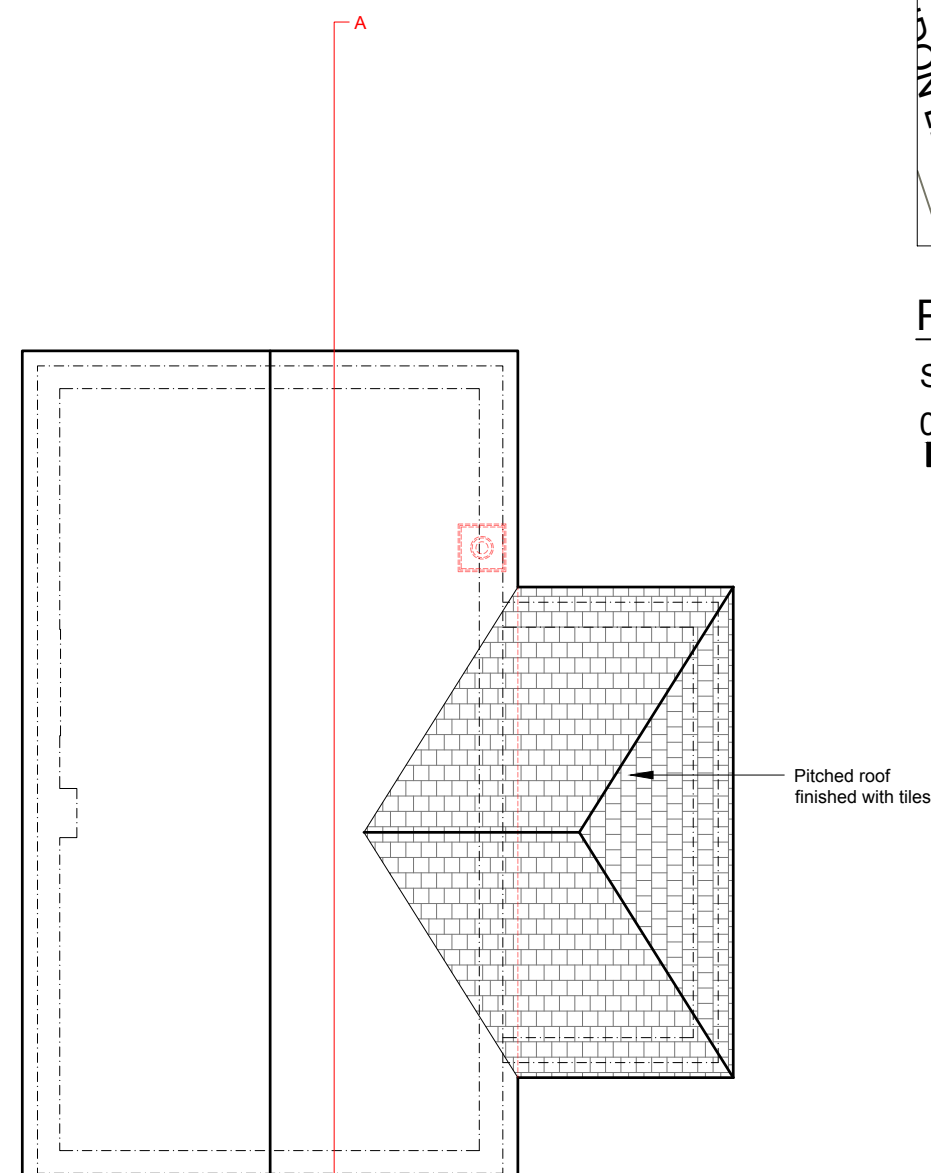


Roof Plan
As Proposed 1:100

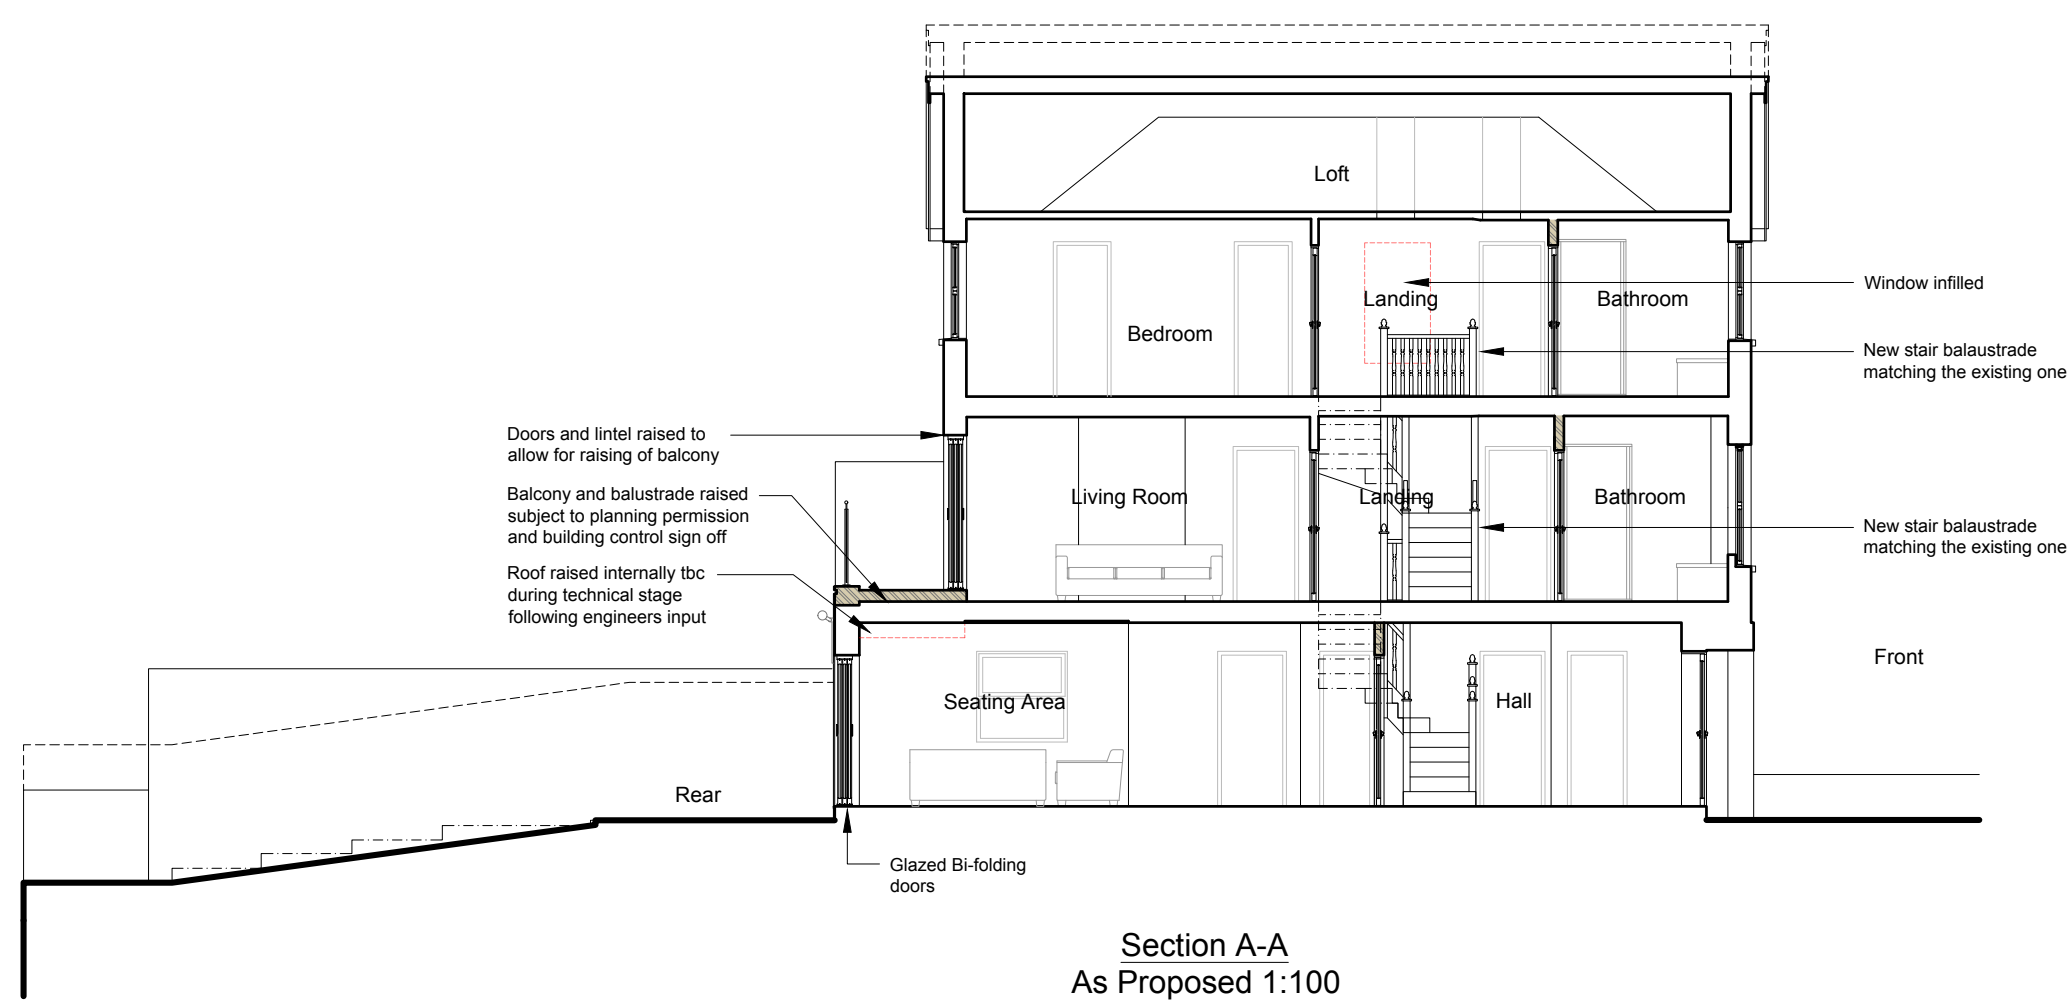


Section A-A
As Proposed 1:100




Front Elevation
As Proposed 1:100

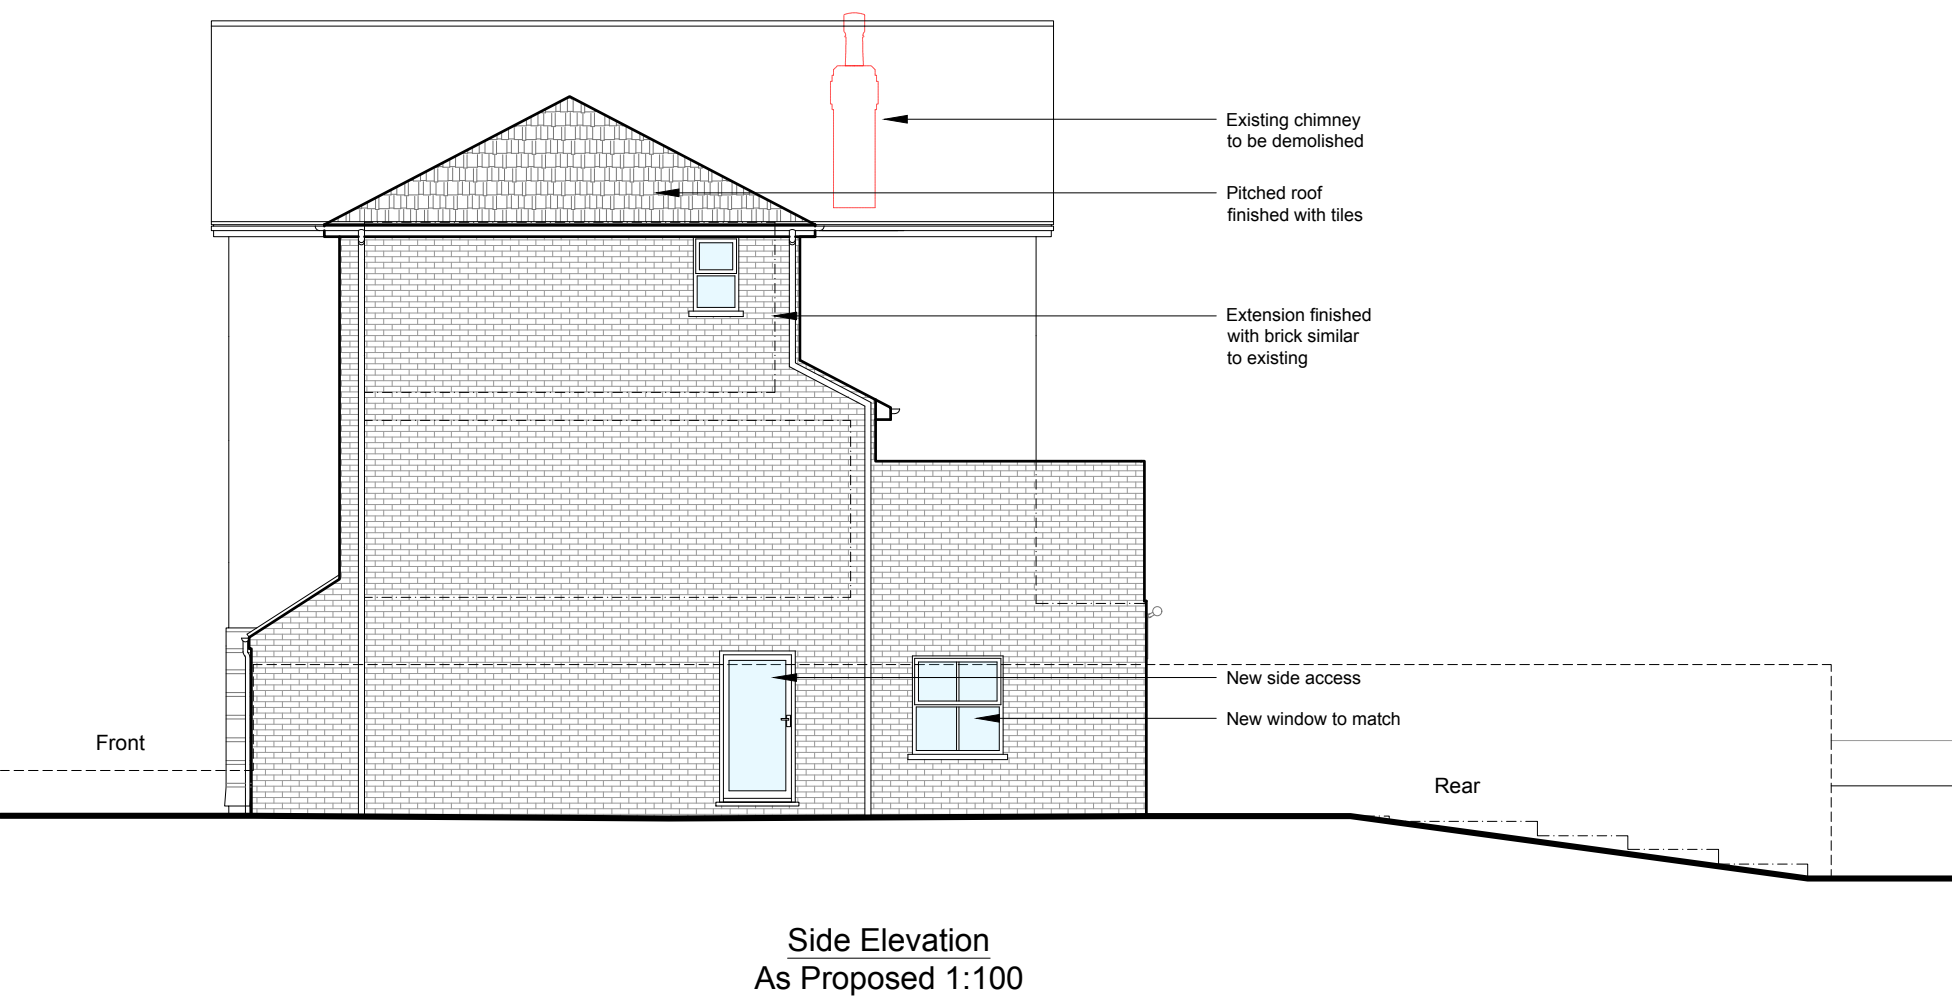

Side Elevation
As Proposed 1:100

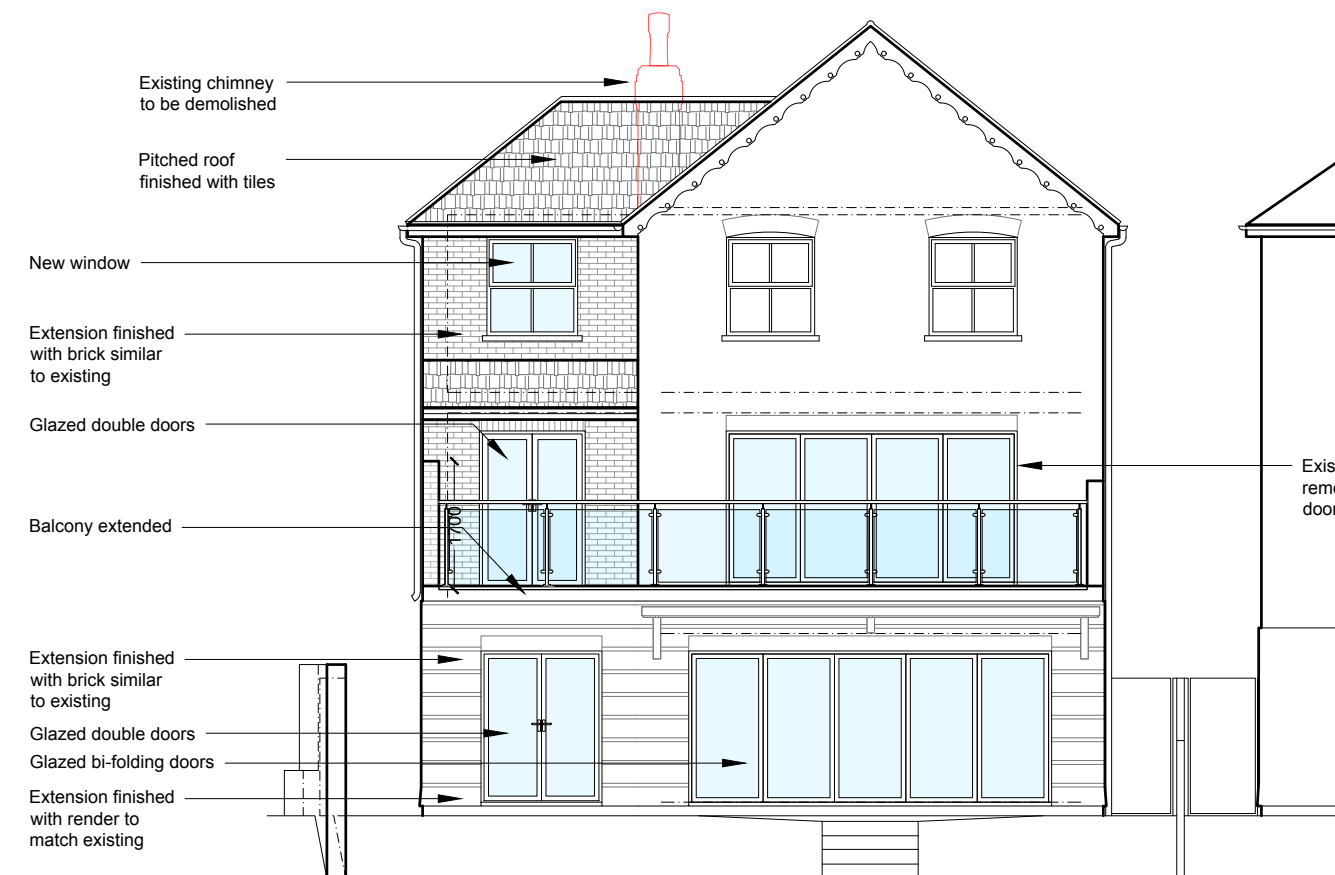

Rear Elevation
As Proposed 1:100

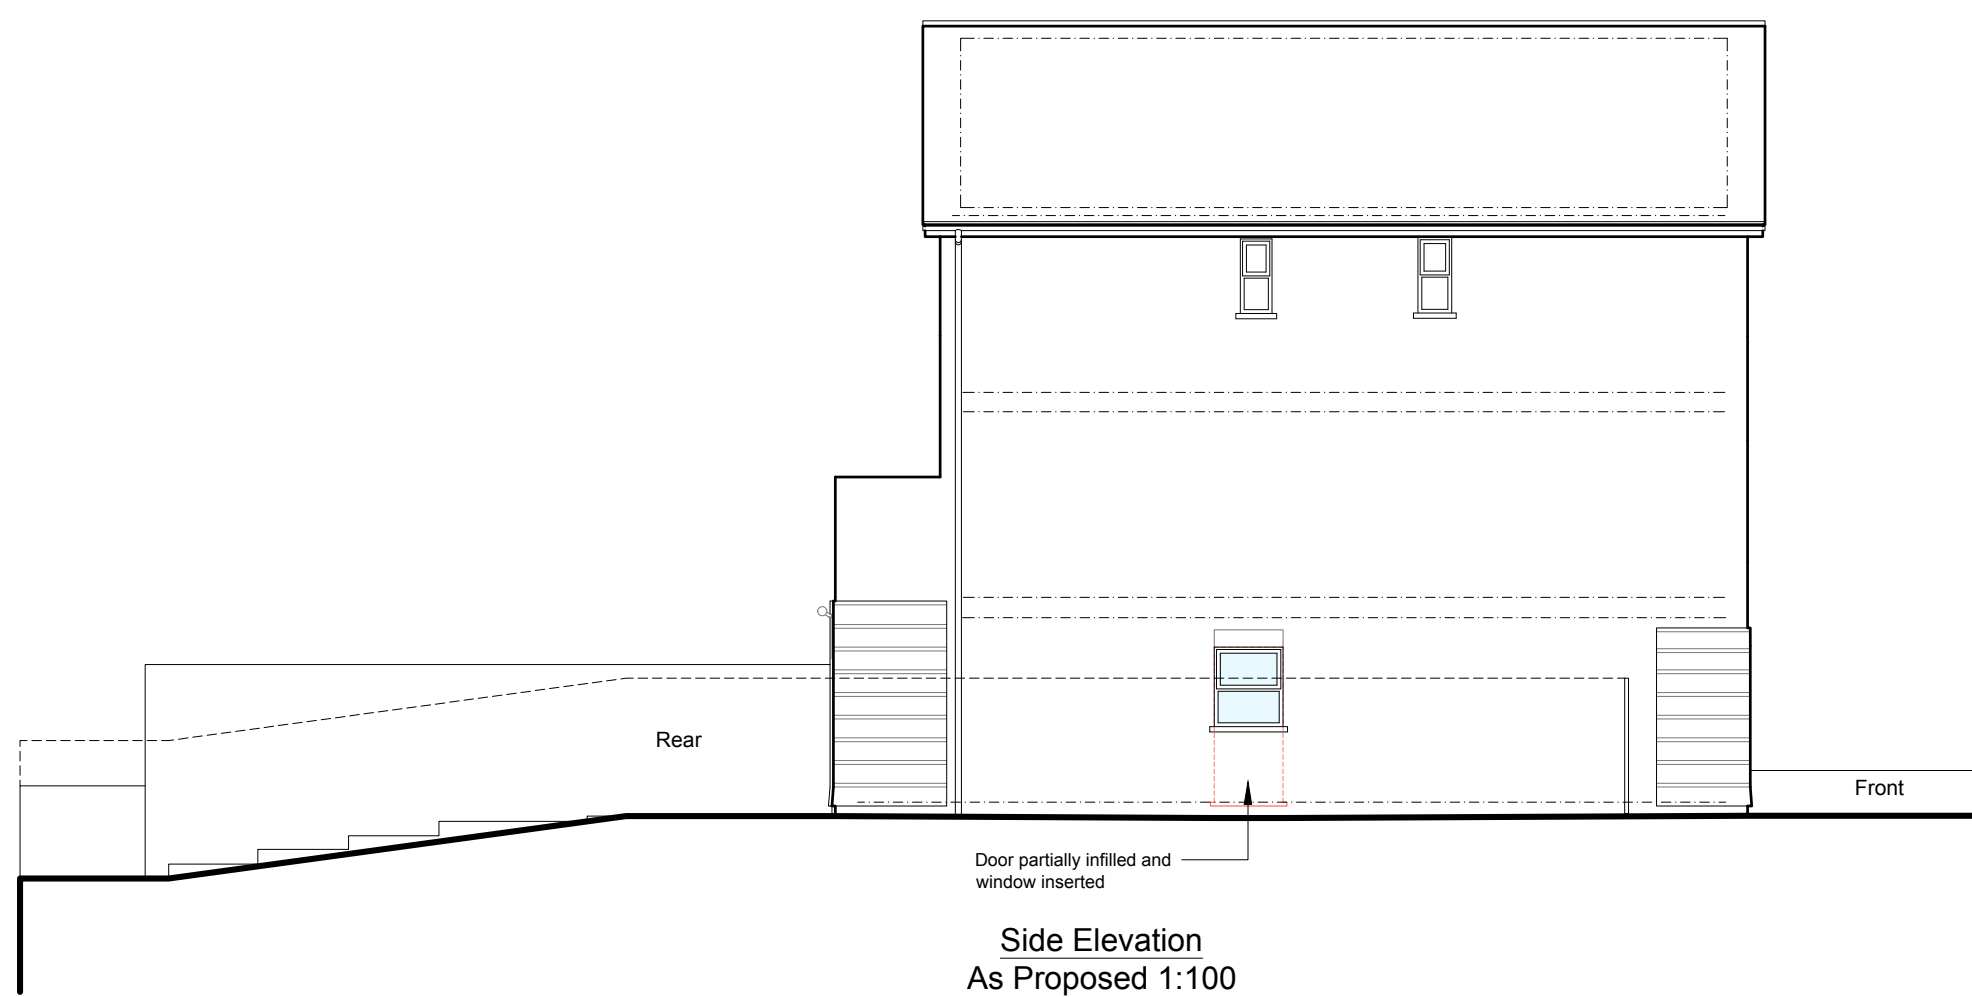

Side Elevation
As Proposed 1:100

0 1 2 3m
SCALE: 1:50
0 1 2 3 4 5 6m
SCALE: 1:100



DETAILED PLANNING
1st FLOOR, 311 CHASE ROAD
SOUTHGATE
LONDON N14 6JS

T 0208 1500 494
E INFO@DETAILED-PLANNING.CO.UK
WWW.DETAILED-PLANNING.CO.UK

SITE
28 Jacks Lane, Harefield, Uxbridge, UB9 8HE

DRAWING TITLE
Proposed Drawings

DRAWINGS STATUS
Planning

SCALE DATE DRAWN CHECKED
As noted @ A1 Oct 2022 L.M.F.R.E.Z. P.C.

DRAWING NO. 2018B_HH SHD REVISION D