

Nigel Fallon, B.Sc. (Hons)MBEng. 07768-408525
Planning & Development Consultant, Building Engineer.

349, Chartridge Lane,
Chesham, HP5 2SH.

DRAWING TITLE: EXISTING GROUND FLOOR PLAN

SCALE - 1: 50


DATE: 12/ 03/ 2021

ADDRESS:
31, CORNWALL ROAD,
RUISLIP, HA4 6AJ.

NO. - 01

REV:

DRG. PAPER SIZE: A3

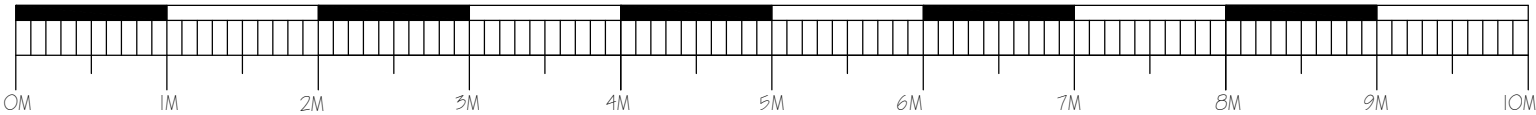



EXISTING FRONT ELEVATION



EXISTING SIDE ELEVATION

Nigel Fallon, B.Sc. (Hons) MEng. 07768-408525
Planning & Development Consultant, Building Engineer.

349, Chartridge Lane,
Chesham, HP5 2SH.

DRAWING TITLE: EXISTING/ PROPOSED ELEVATIONS

SCALE - 1:100



DATE: 12/ 03/ 2021

ADDRESS:
31, CORNWALL ROAD,
RUISLIP, HA4 6AJ.

NO. - 02

REV:

DRG. PAPER SIZE: A3

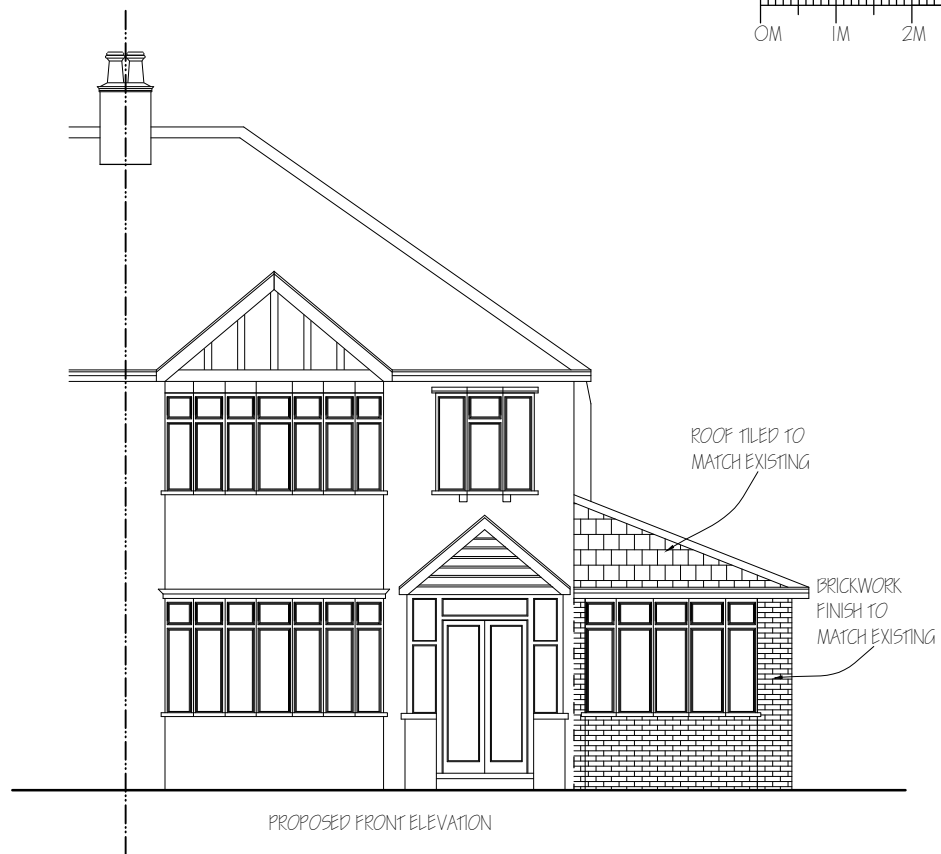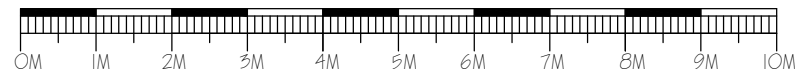


PROPOSED FRONT ELEVATION



PROPOSED SIDE ELEVATION




EXISTING REAR ELEVATION

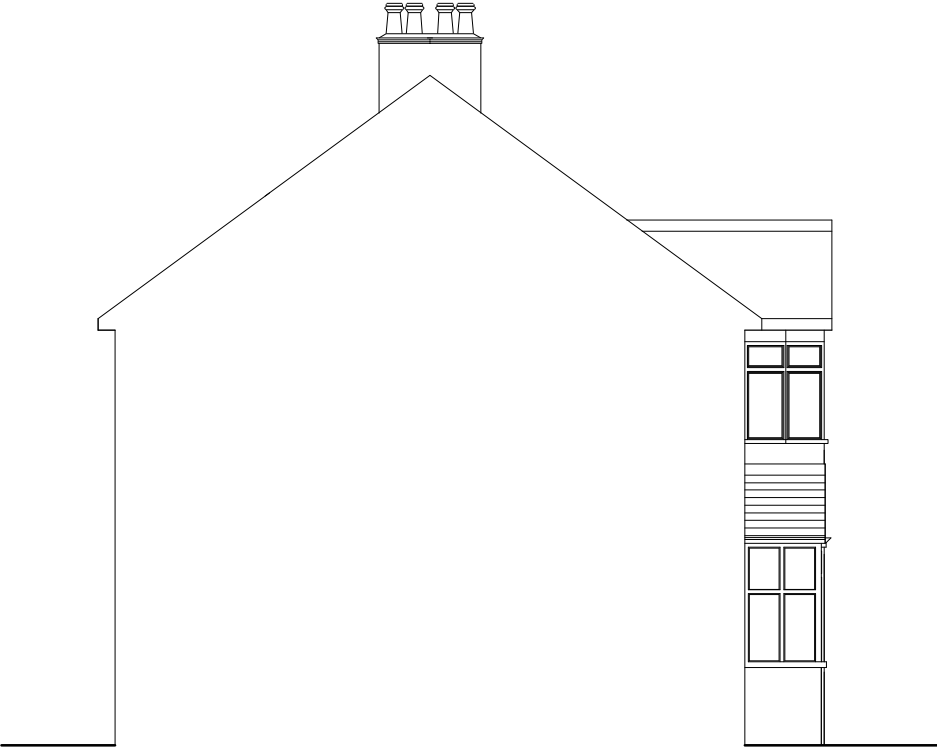

EXISTING SIDE ELEVATION


Nigel Fallon, B.Sc. (Hons)MBEng. 07768-408525		ADDRESS: 31, CORNWALL ROAD, RUISLIP, HA4 6AJ.	
Planning & Development Consultant, Building Engineer.		NO. - 03	
349, Chartridge Lane, Chesham, HP5 2SH.		DATE: 12 / 03 / 2021	REV:
DRAWING TITLE: EXISTING / PROPOSED ELEVATIONS		ORG. PAPER SIZE: A3	
SCALE - 1:100			

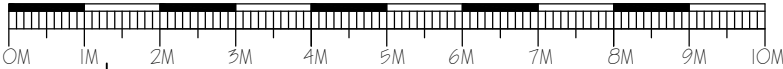


PROPOSED REAR ELEVATION




PROPOSED SIDE ELEVATION

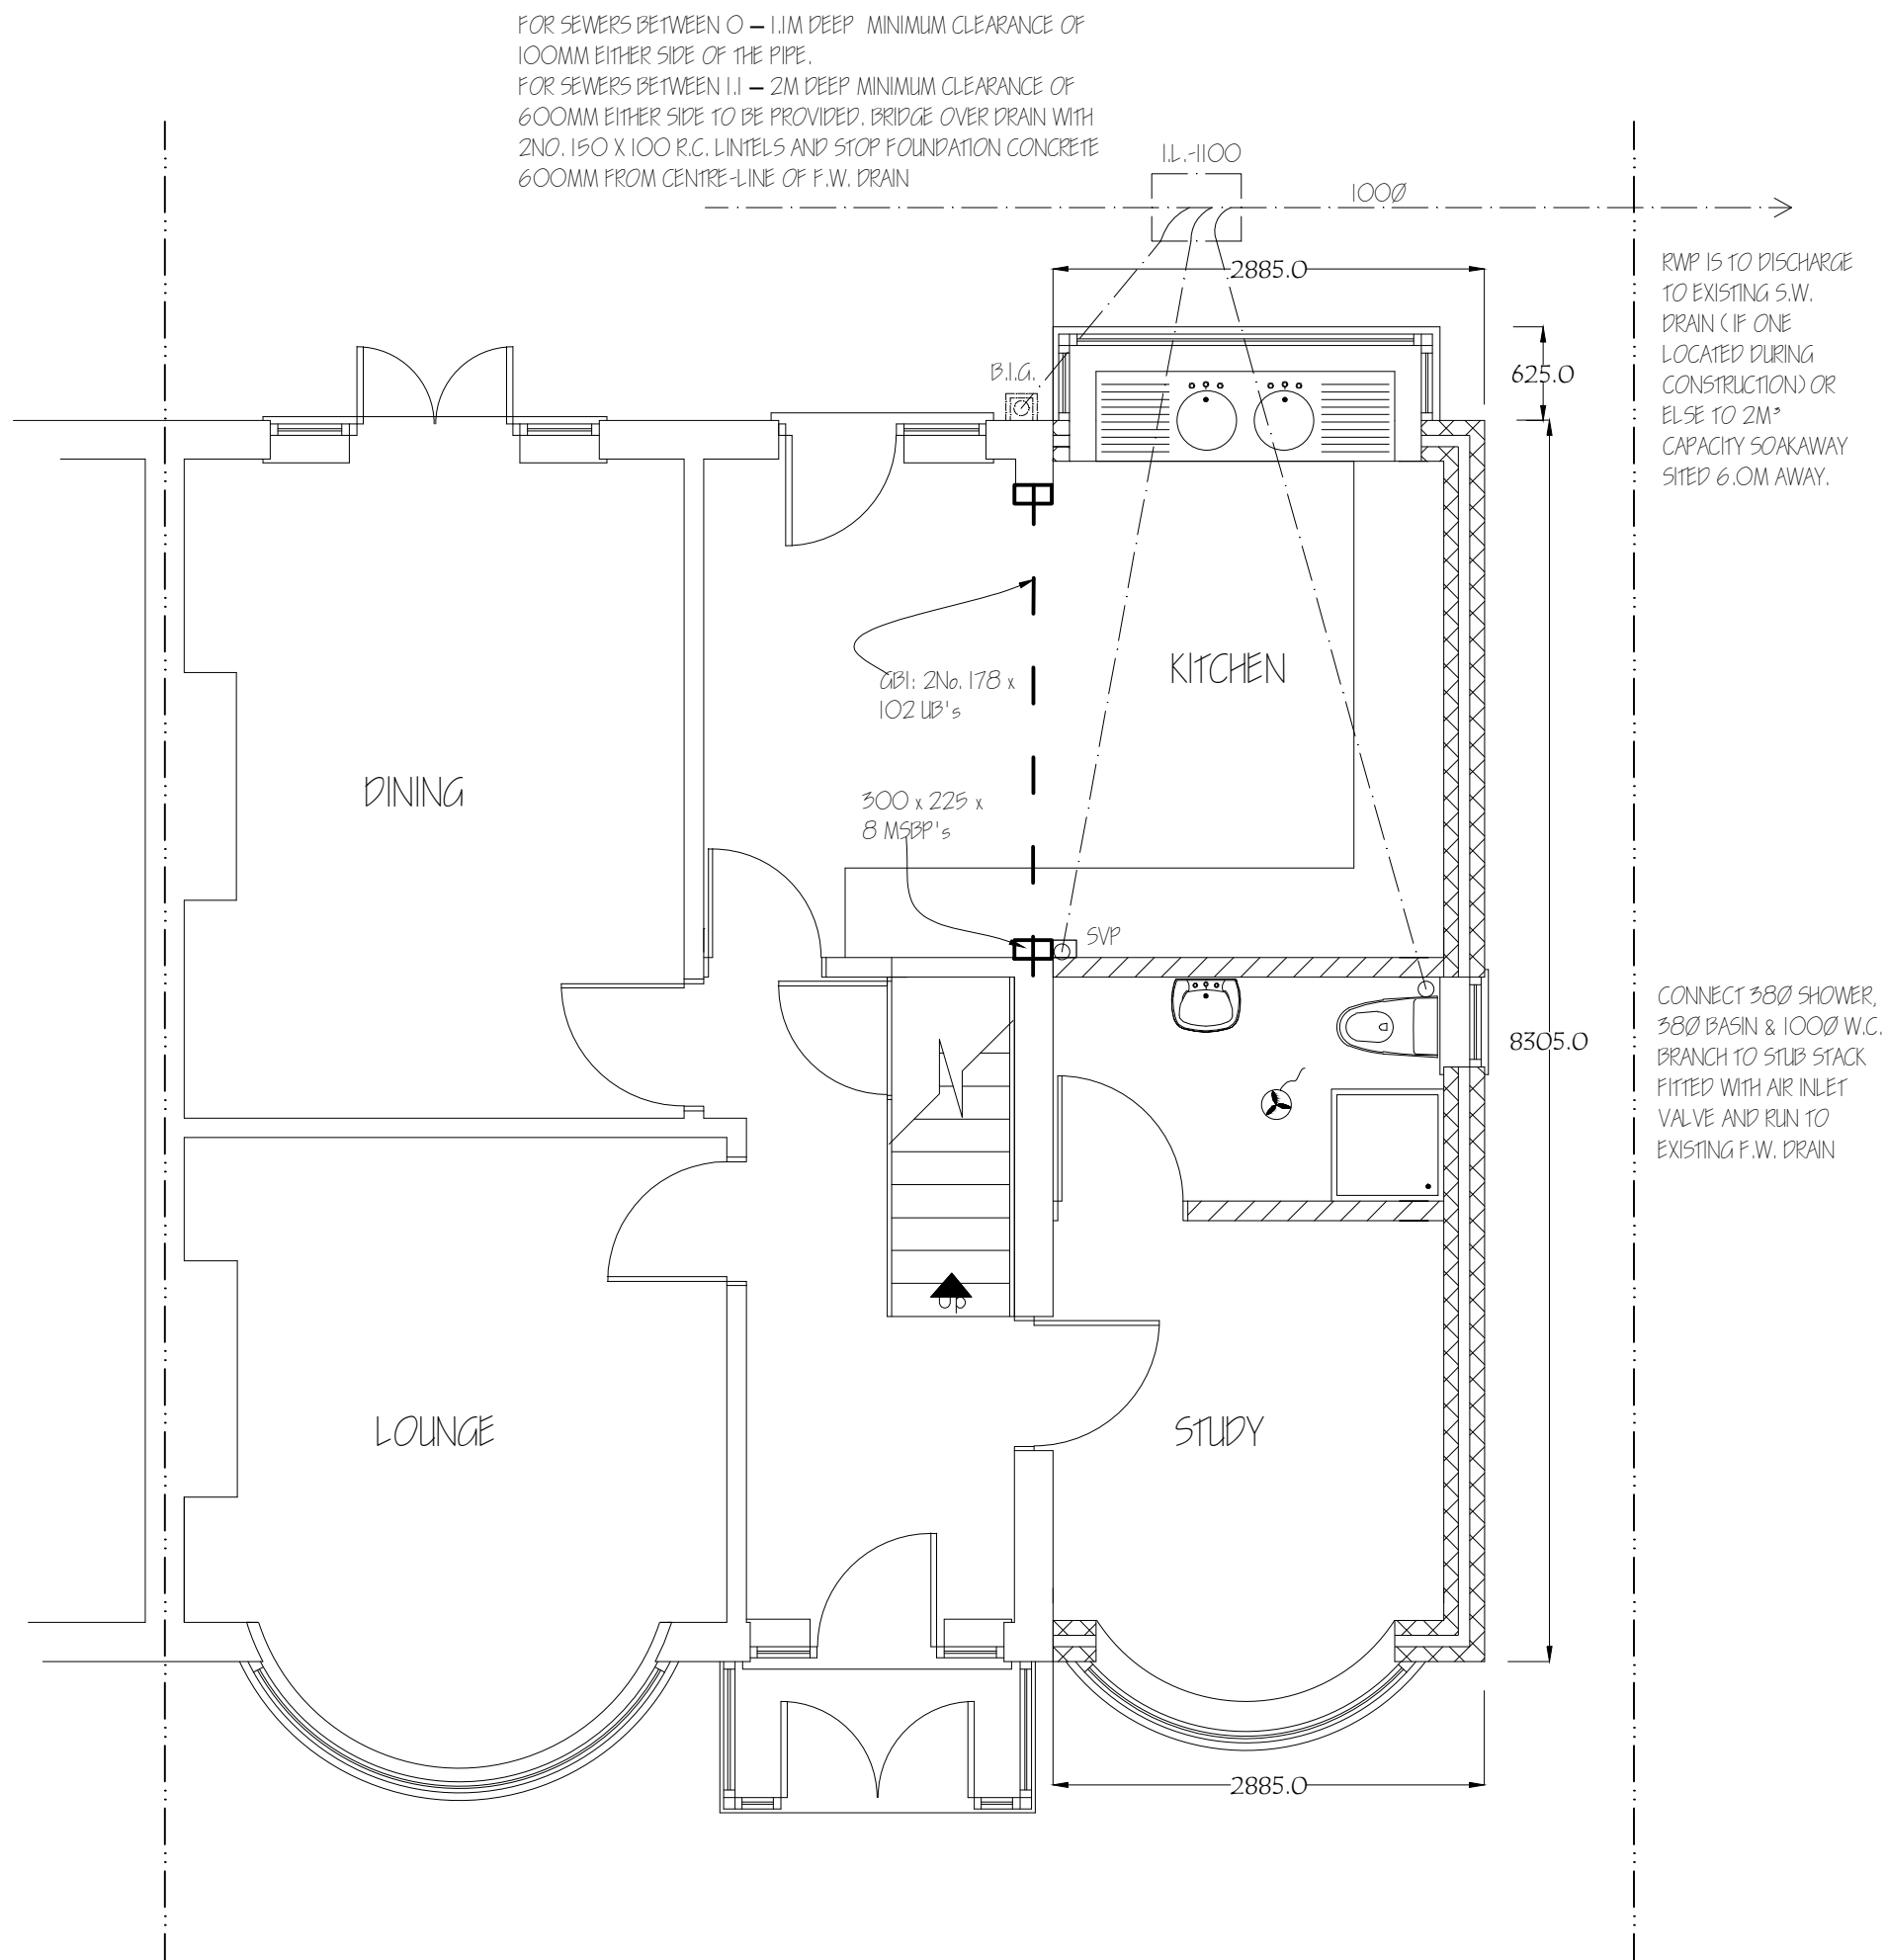

Nigel Fallon, B.Sc. (Hons)MBEng. 07768-408525 <i>Planning & Development Consultant, Building Engineer.</i> 349, Chartridge Lane, Chesham, HP5 2SH.	ADDRESS: 31, CORNWALL ROAD, RUISLIP, HA4 6AJ.	
	DRAWING TITLE: PROPOSED GROUND FLOOR PLAN	NO. - 04
	SCALE - 1: 50	DATE: 12/ 03/ 2021
		REV:
		DRG. PAPER SIZE: A3

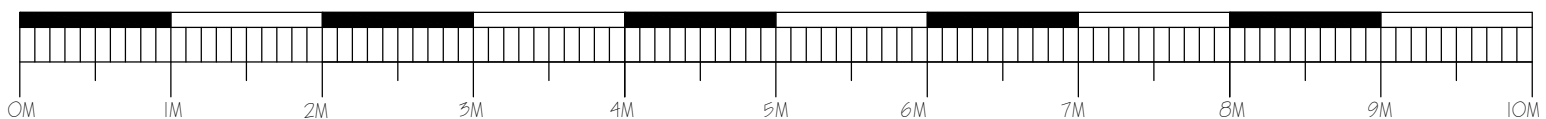

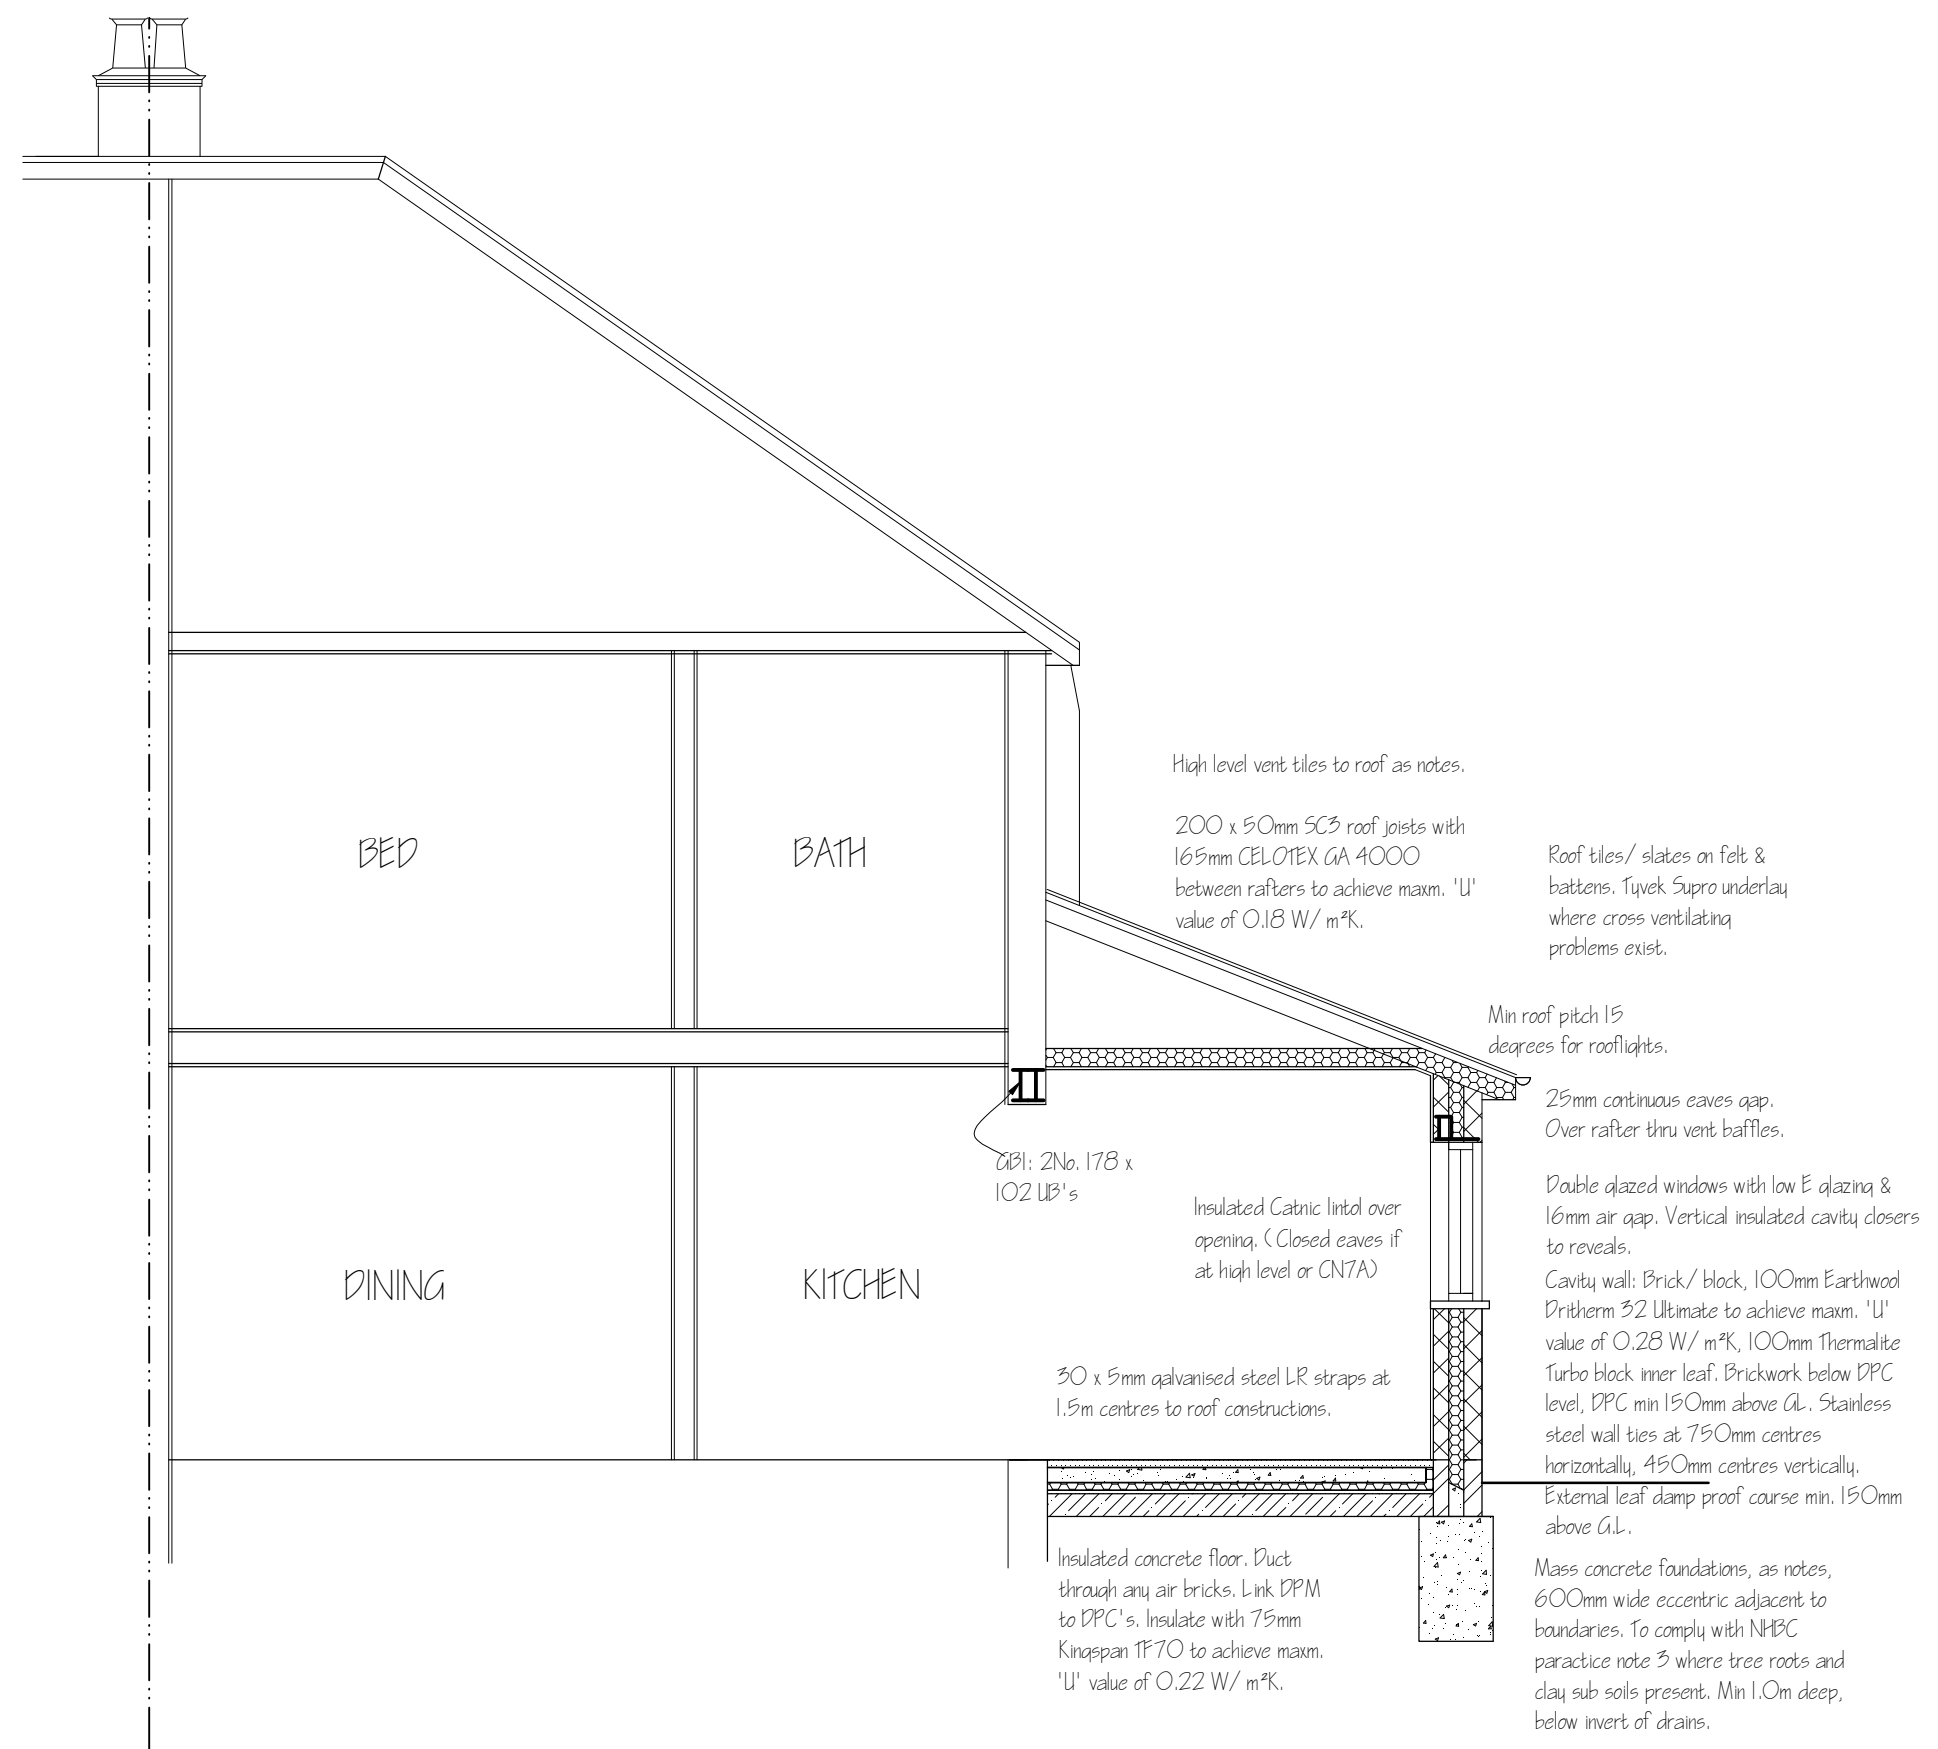

Nigel Fallon, B.Sc. (Hons) MEng. 07768-408525
Planning & Development Consultant, Building Engineer.

349, Chartridge Lane,
Chesham, HP5 2SH.

DRAWING TITLE: PROPOSED SECTION

SCALE - 1: 50

DATE: 12/ 03/ 2021

ADDRESS:
31, CORNWALL ROAD,
RUISLIP, HA4 6AJ.

NO. - 05

REV:

DRG. PAPER SIZE: A3

