

AERIAL VIEW

Site shown
in red



Description of proposed works

Ground floor	- Front extension
	- Garage conversion
	- Internal alterations
First floor	- Front extension
	- Internal alterations
Loft floor	- Habitable use for existing loft
	- Side dormers

Drawing nos. scale Description

01 1:1250 Title sheet & Location Plan

Existing

02 Aerial Photos
03	1:100 Ground floor plan
04	1:100 First floor plan
05	1:100 Roof plan
06	1:100 Elevations Front and rear
07	1:100 Elevations Side
08 Photos - front, rear & garden views
09 Site photos
10 Site photos

Approved under Householder planning application


11	1:100 Ground floor plan
12	1:100 First floor plan

PROPOSED - also approved under Cert. of Lawful Development Application

13	1:100 Loft floor plan
14	1:100 Roof plan
15	1:100 Elevations - front and rear
16	1:100 Elevations - sides

HOUSEHOLDER PLANNING APPLICATION
approved application for part two storey, part first floor
front extension & conversion of garage to habitable use.
Refer to application ref: **76308/APP/2021/2076**

CERTIFICATE OF LAWFUL DEVELOPMENT
Approved application for conversion of roof space to
habitable use to include 4 side dormers
Refer to application ref: **76308/APP/2021/3035**

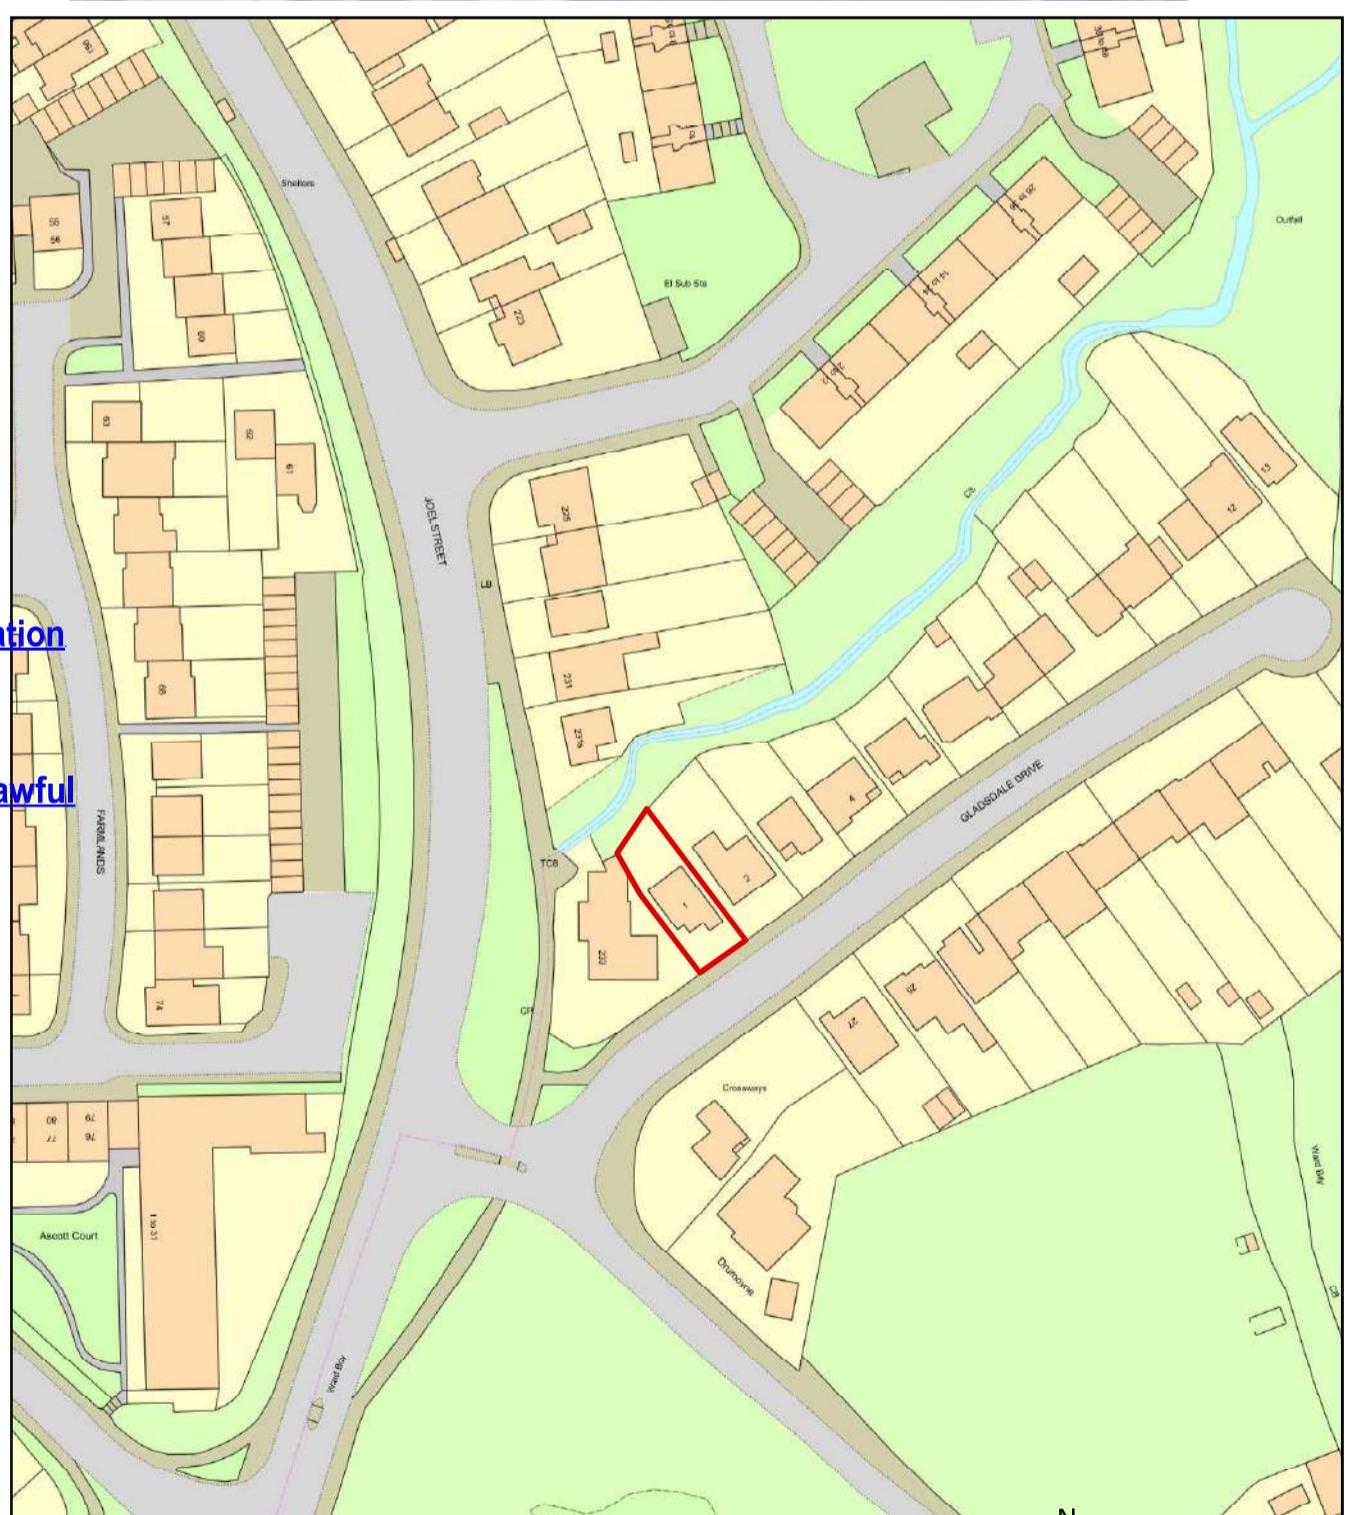


This Householder planning application is for
minor changes & Loft conversion to
habitable use with 4 side dormers.

LOCATION PLAN

Site boundary
shown in red

Purpose - Householder planning application

scale - 1 : 1250 @ A3

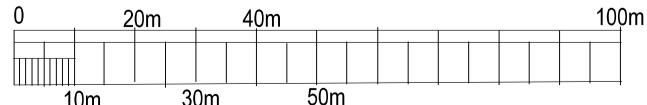

All dimensions to be checked on site.
All omissions & discrepancies to be reported
to the designer.

SSK architects owns the copyright of this
drawing which must not be reproduced in
whole or part without the written permission.

PROJECT: **1 Gladsdale Drive,
Pinner, HA5 2PP**

DATE:
01/07/2022

DWG NO:

REVISION:

TITLE SHEET

01



tel : 0796 222 3141

email : sandeep@sskarchitects.co.uk