

NOTES

CONTRACTORS MUST VERIFY ALL DIMENSIONS ON SITE BEFORE COMMENCING ANY WORK ON SHOP DRAWINGS

DO NOT SCALE FROM THIS DRAWING

RS ATPA COPYRIGHT

Notes:

1. Do not scale this drawing


2. All dimensions to be verified on site and any discrepancy reported to the client

3. This drawing to be read in conjunction with all relevant drawings

Owners To Serve Party Wall Ad Notice On Owners Of Adjacent Property And Obtain Written Agreement Prior To Commencement Of Any Works

Prior To Commencement Of Any Works, Agree With Adjoining Neighbours

Client/Builder To Liaise With Local Water Board For Any New Works Or Within The Public Sewer Or Drain Runs And Obtain Approval From The Local Authority Prior To Commencement Of Any Works

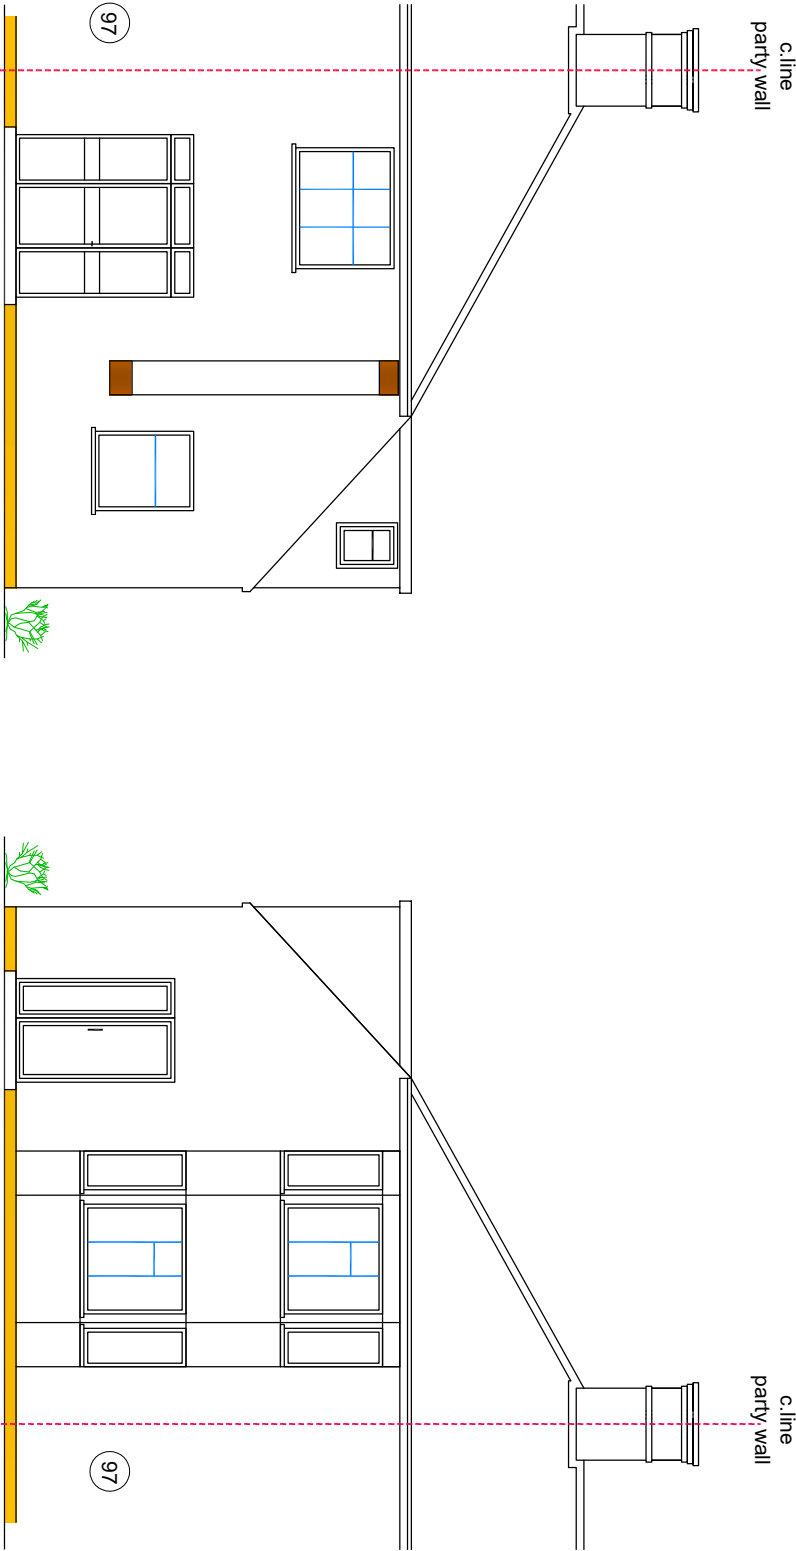


Existing Rear Elevation

Existing Disused Garage Not Shown For Sake Of Clarity

Existing Front Elevation

Existing Disused Garage Not Shown For Sake Of Clarity

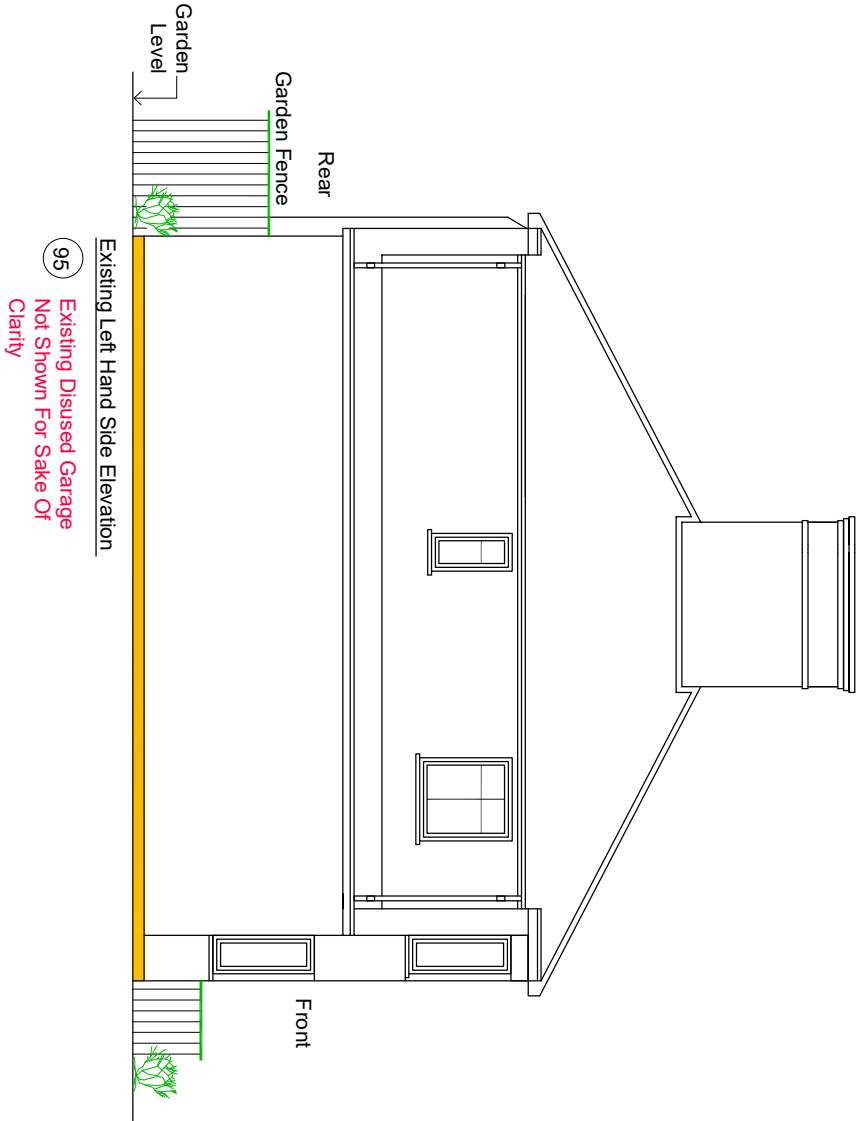


Existing Left Hand Side Elevation

Existing Disused Garage Not Shown For Sake Of Clarity

## Single Storey Side Extension

REV	AMENDMENT	DATE	CHKD
A	Planning Issue	20.03.25	RS

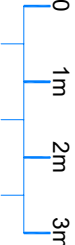

Scale Bar

CLIENT

Samireel Gill

PROJECT

95 North View  
Pinner - Middlesex  
HAS 1PX

DRAWING TITLE

Proposed Single Storey Side Extension  
Existing Elevations  
Sheet 2

SCALE	DRAWN BY	CHECKED	DATE
1:50 @ A1	RS	RS	20.03.25
1:100 @ A3			

DRAWING STATUS

Planning Issue

DRAWING NUMBER

2024 - 115 - 02

REVISION

A